

25% PLANS 5/16/18  
UPDATED 25% PLANS 8/24/18  
UPDATED RDY.DSN 1/17/19  
UPDATED DRAINAGE 2/12/19  
UPDATED R/W PLANS 4/4/19  
1/31/22  
UPDATED UBO PLANSHEETS 4/13/22  
ADDED CROWNCASTLE DESIGN 4/15/22  
UPDATED DUKE DESIGN 7/5/22  
UPDATED PUE 9/23/22  
UPDATED LUMBERTON ELECTRIC DESIGN 11/16/22


PROJECT: U-5797

CONTRACT:

BEGIN MILL AND OVERLAY  
-Y4- STA. 16+07.33  
END CONSTRUCTION  
END MILL AND OVERLAY  
-Y4- STA. 17+07.80

MATCHLINE -L- STA 65+00 SEE SHEET UO-7

MATCHLINE -L- STA 76+00 SEE SHEET UO-9

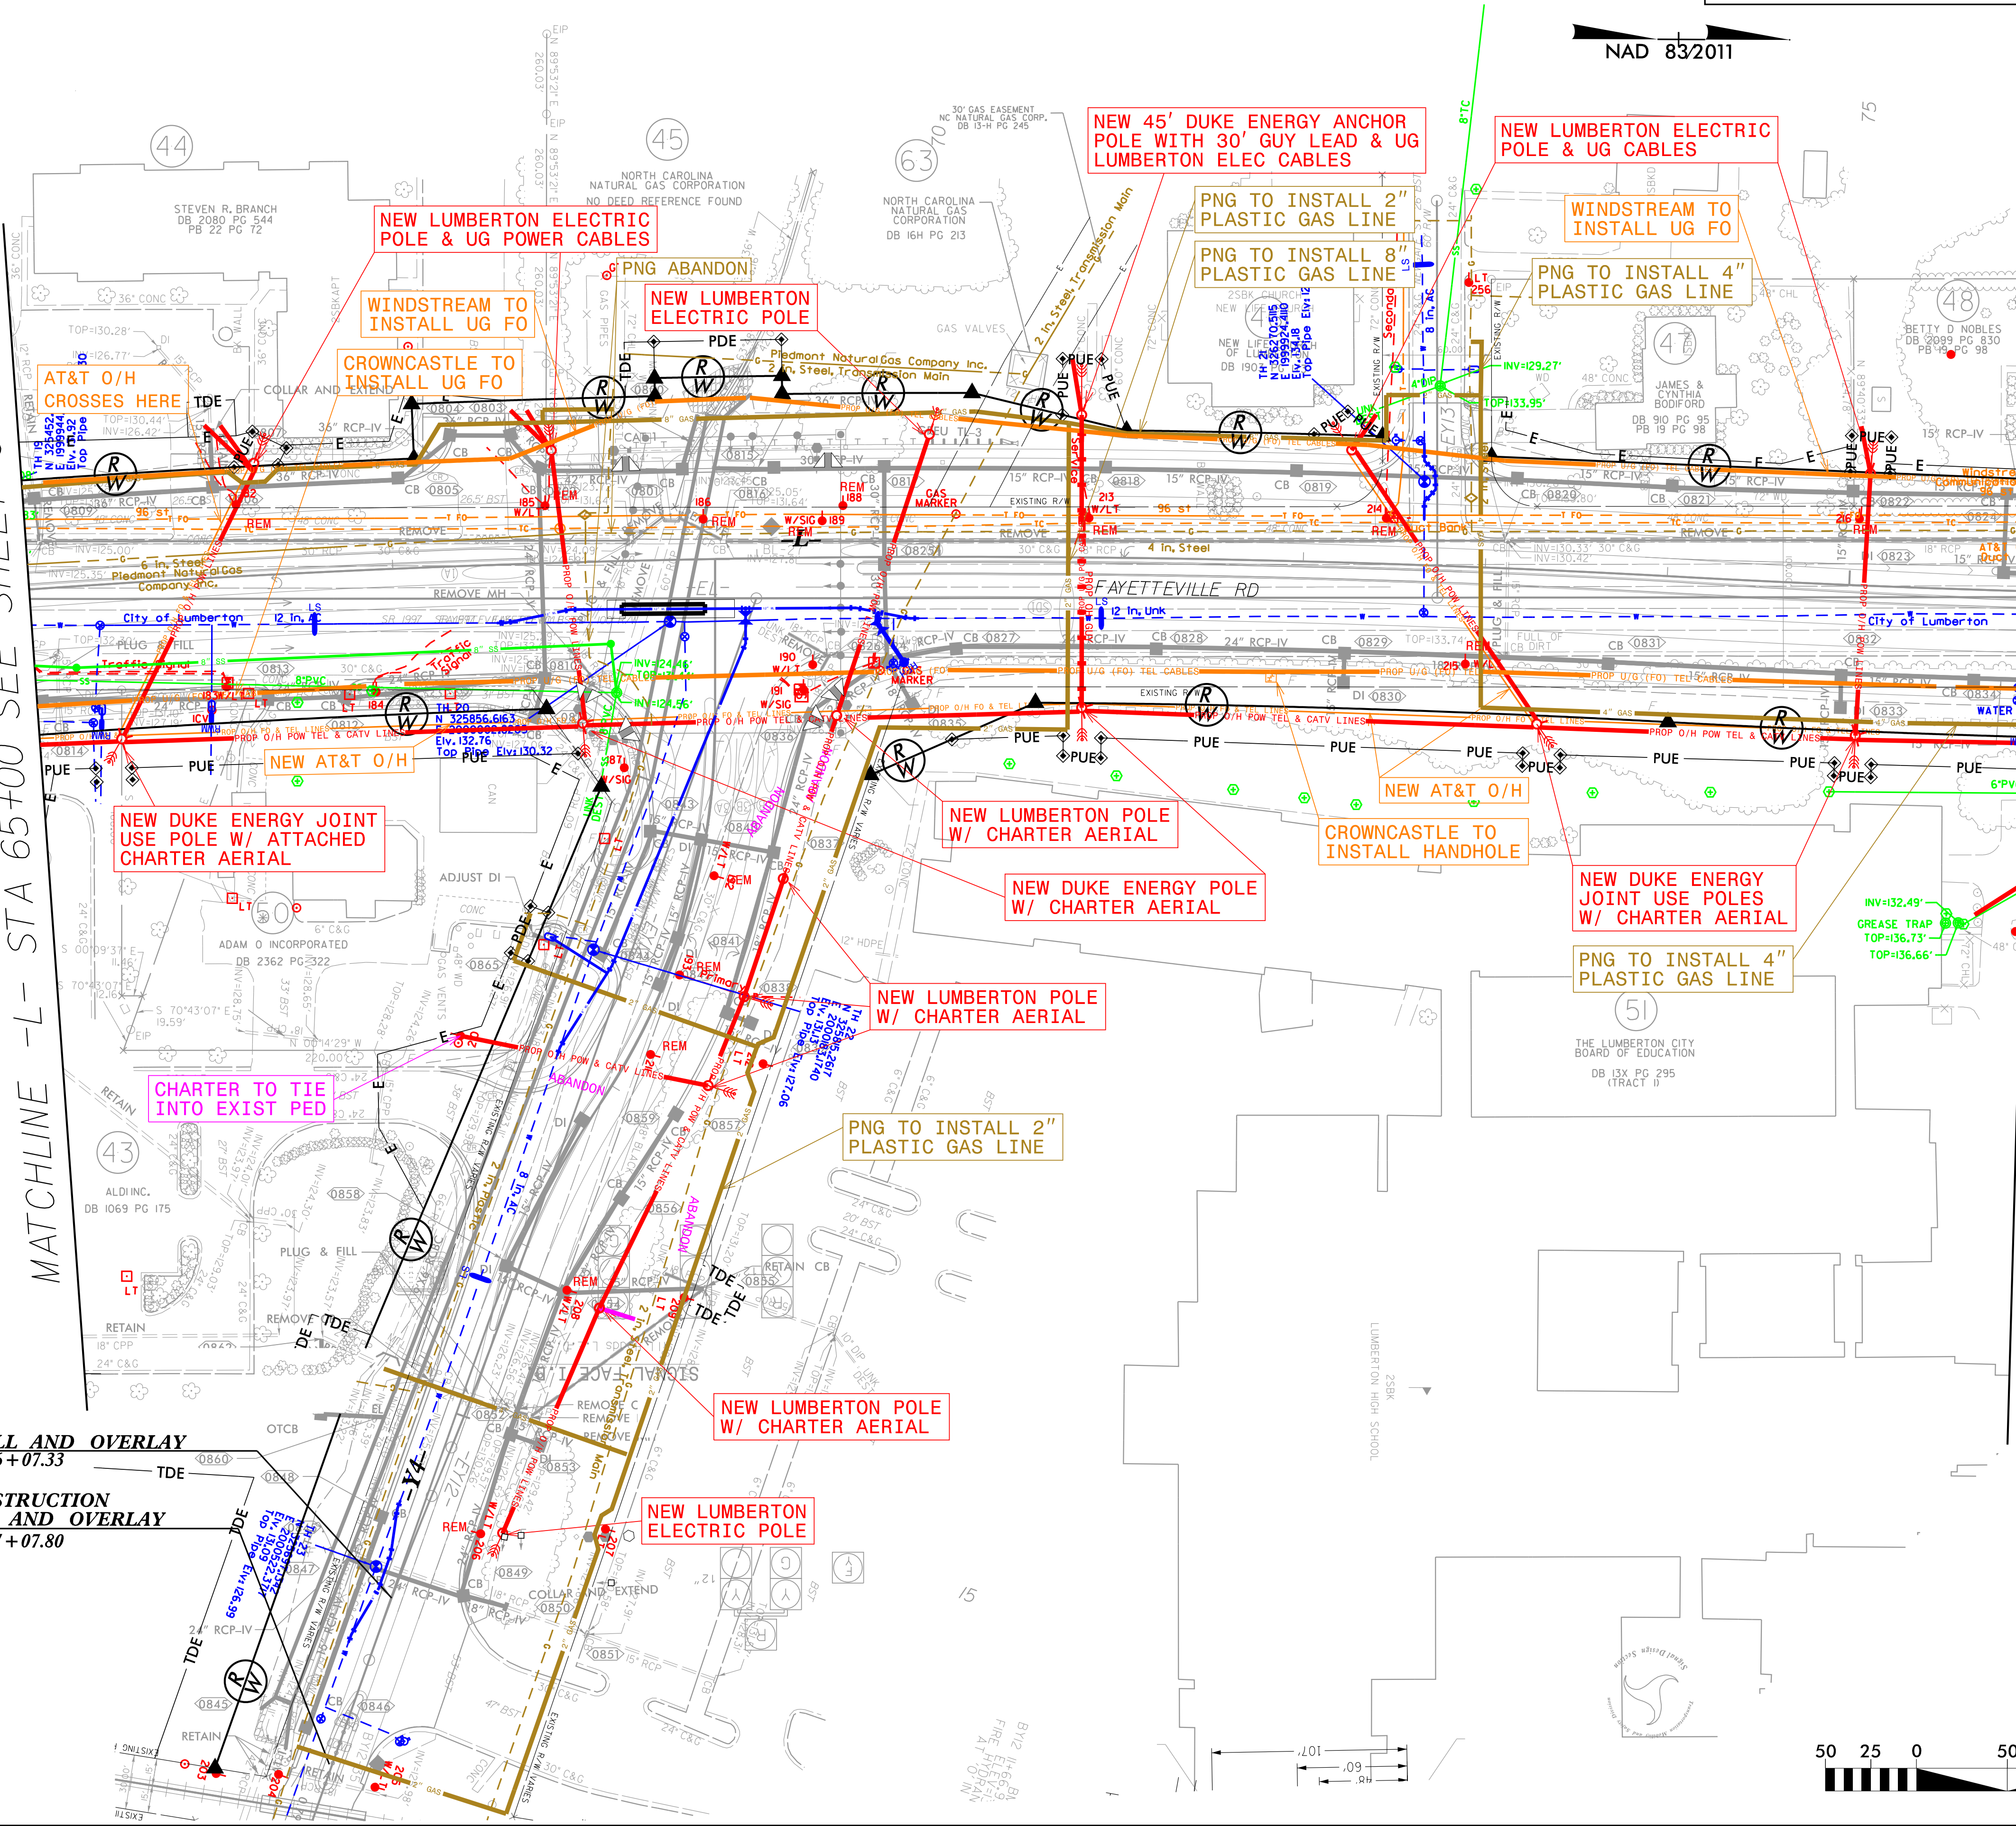

SEE UTILTY CONSTRUCTION (UC) PLANS  
FOR PROPOSED WATER AND SEWER  
CONSTRUCTION

| PROJECT REFERENCE NO. | SHEET NO. |
|-----------------------|-----------|
| U-5797                | UO-8      |

UTILITIES BY OTHERS

NOTE: ALL PROPOSED UTILITY WORK SHOWN ON THIS SHEET WILL BE DONE BY OTHERS. NO PAYMENT WILL BE MADE TO THE CONTRACTOR FOR PROP. UTILITY WORK SHOWN ON THIS SHEET.

NAD 83/2011



11x17- 100 SCALE

**V&M**  
Vaughn & Melton  
Consulting Engineers

Raleigh, NC  
919.977.9455

Charlotte, NC  
704.357.0488

Tri-Cities, TN  
423.467.8600

Knoxville, TN  
865.546.5800

Middlesboro, KY  
606.248.6600

Spartanburg, SC  
864.574.4775

Copyright © 2006 Vaughn & Melton, Inc.  
All Rights Reserved