


25% PLANS 5/16/18
UPDATED 25% PLANS 8/24/18
UPDATED R/W DSN 1/17/19
UPDATED DRAINAGE 2/12/19
UPDATED R/W PLANS 4/4/19
UPDATED UBO PLANSHEETS 1/31/22
ADDED CROWINCA STYLE DESIGN 4/19/22
UPDATED DRAINAGE DESIGN 9/23/22
UPDATED LUMBERTON ELECTRIC DESIGNS 11/16/22

TRANSPORTATION\31614-16\UTILITIES\U5797_UTL_U0-11.DGN

CONTRACT:

PROJECT: U-5797

MATCHLINE -Y2- STA 32+00 SEE SHEET U0-6

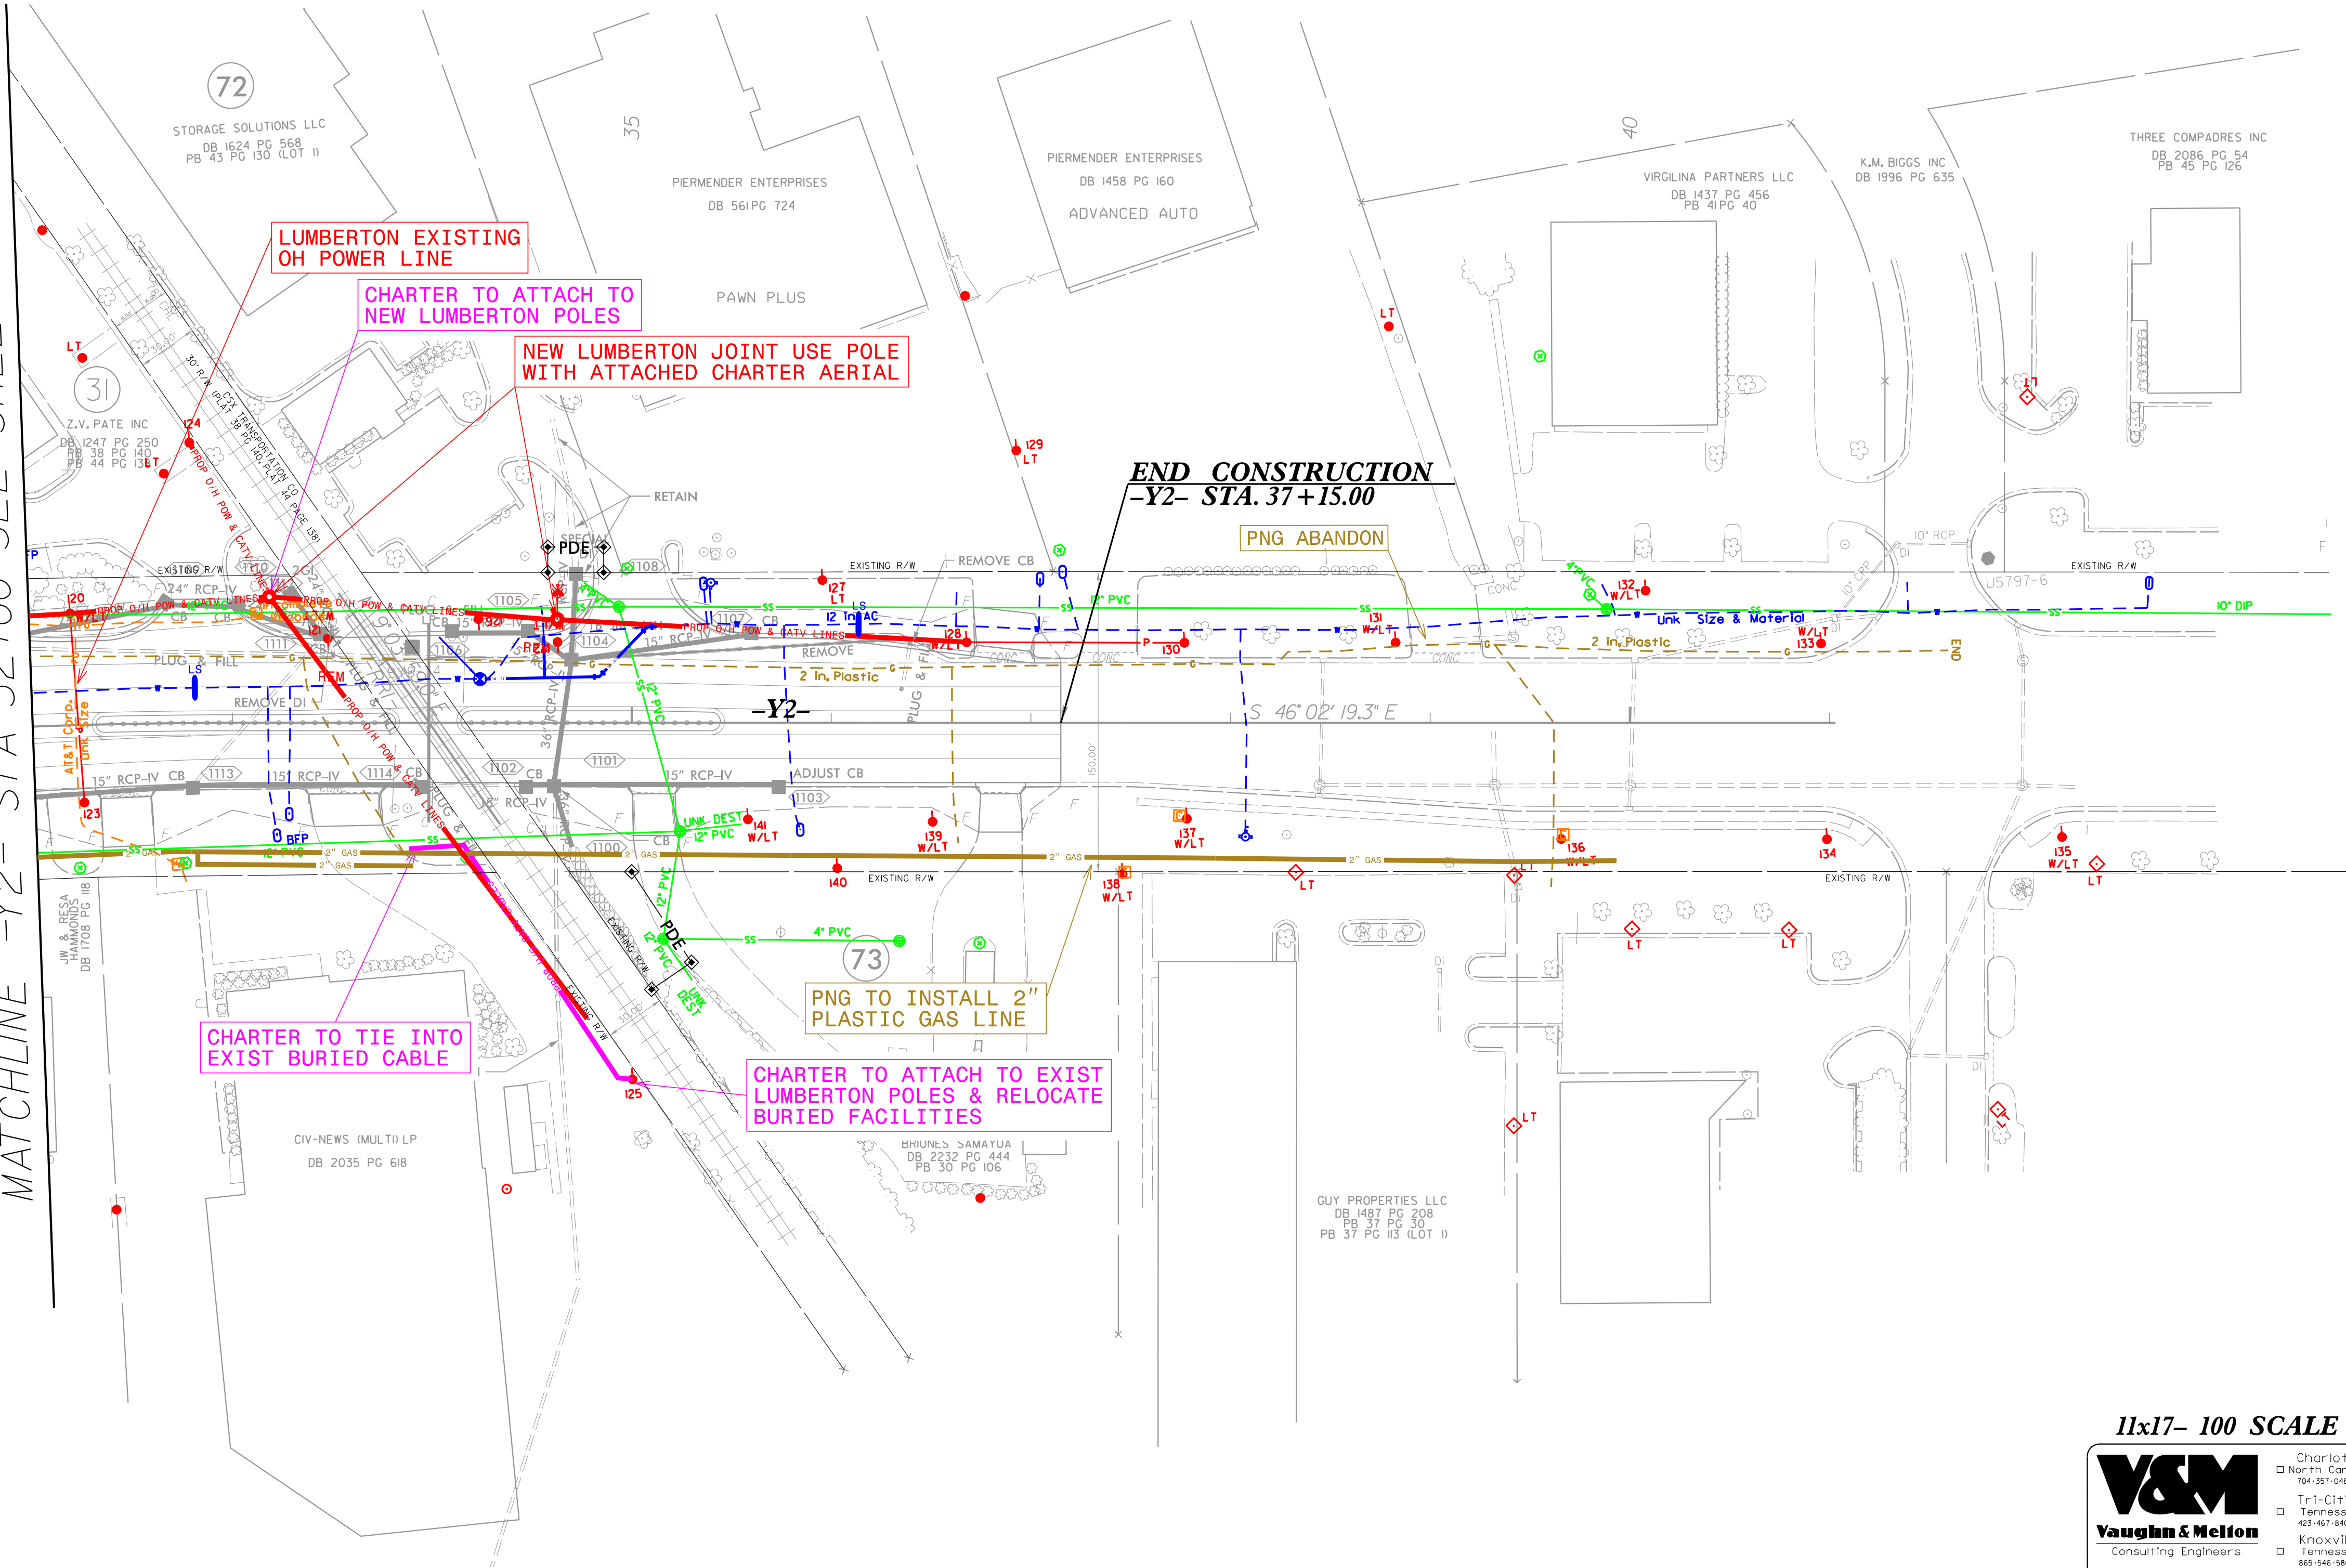

SEE UTILTIY CONSTRUCTION (UC) PLANS
FOR PROPOSED WATER AND SEWER
CONSTRUCTION


NAD 83 2011

PROJECT REFERENCE NO.	SHEET NO.
U-5797	U0-11

UTILITIES BY OTHERS

NOTE: ALL PROPOSED UTILITY
WORK SHOWN ON THIS SHEET
WILL BE DONE BY OTHERS. NO
PAYMENT WILL BE MADE TO
THE CONTRACTOR FOR PROP.
UTILITY WORK SHOWN ON
THIS SHEET.

11x17- 100 SCALE

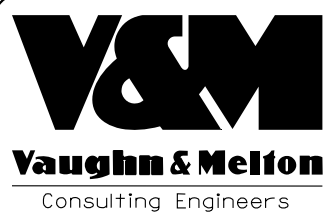

Raleigh,
North Carolina
919-977-9455

Charlotte,
North Carolina
704-357-0488
Tri-Cities,
Tennessee
423-467-8800
Knoxville,
Tennessee
865-546-5800
Middleboro,
Kentucky
606-248-6600
Spartanburg,
South Carolina
864-574-4775

