


6/23/16



PROJ. REFERENCE NO.	SHEET NO.
U-5797	X-22

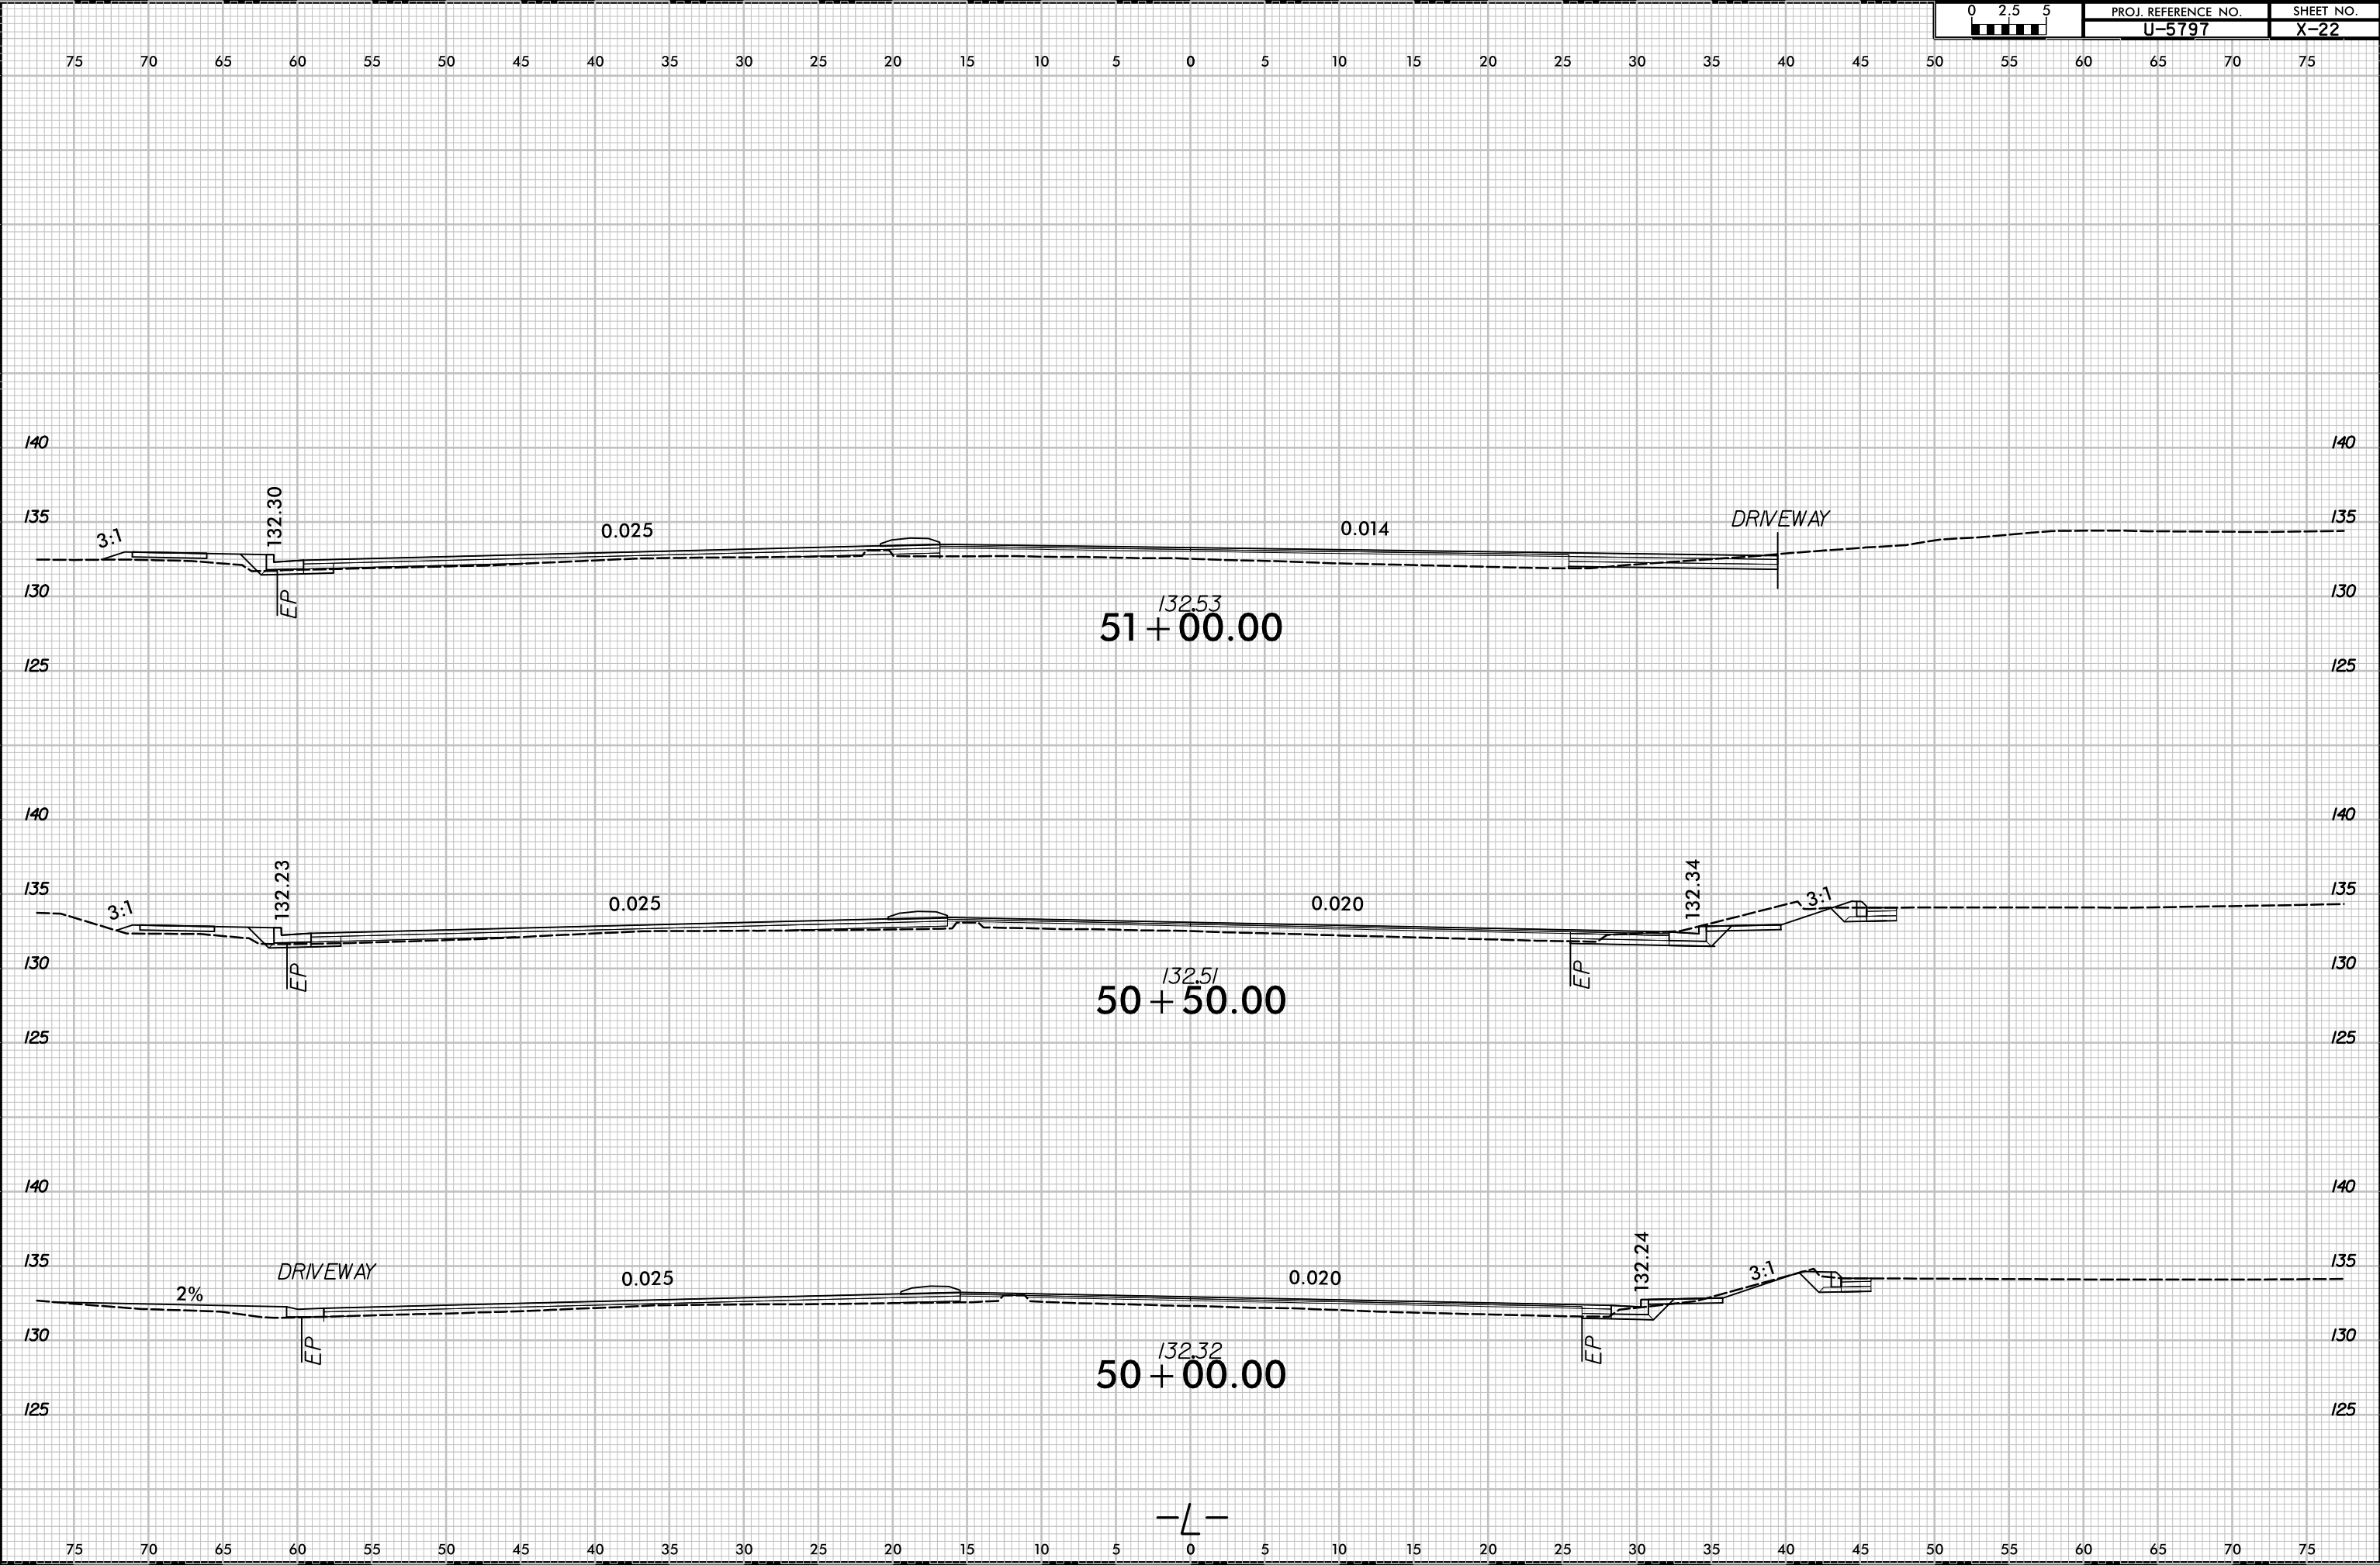

11/15/2024
R:\Roadway\Xsc\U5797_rdy_xpl.dgn
curp.dwg