


8/23/16





PROJ. REFERENCE NO.	SHEET NO.
U-5797	X-81

75 70 65 60 55 50 45 40 35 30 25 20 15 10 5 0 5 10 15 20 25 30 35 40 45 50 55 60 65 70 75

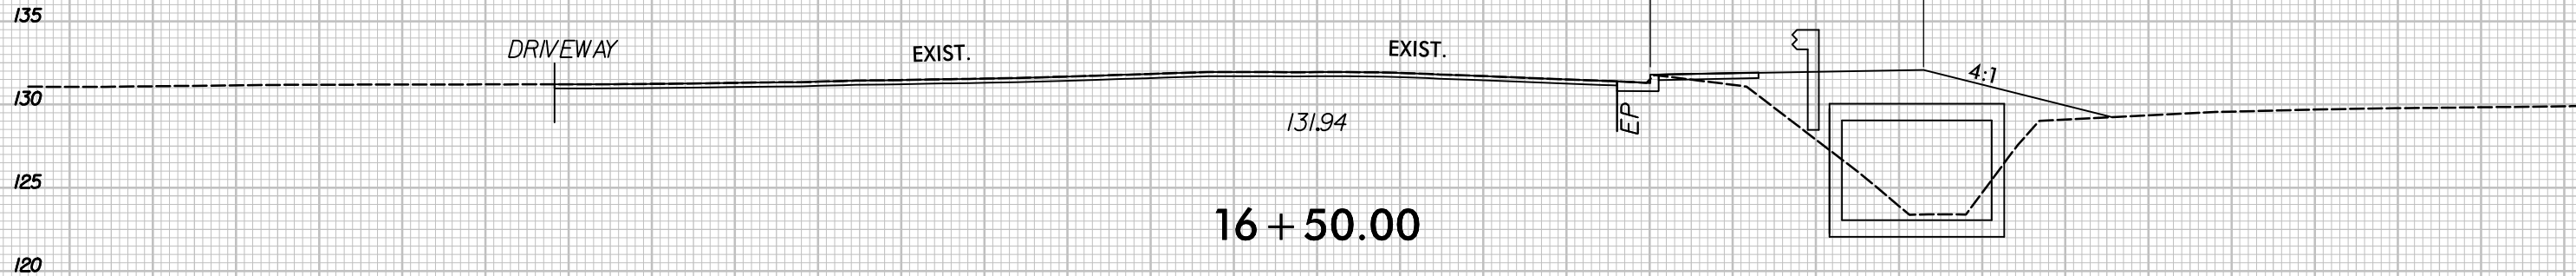

BEGIN MILL & OVERLAY
-Y4- STA. 16 + 07.33

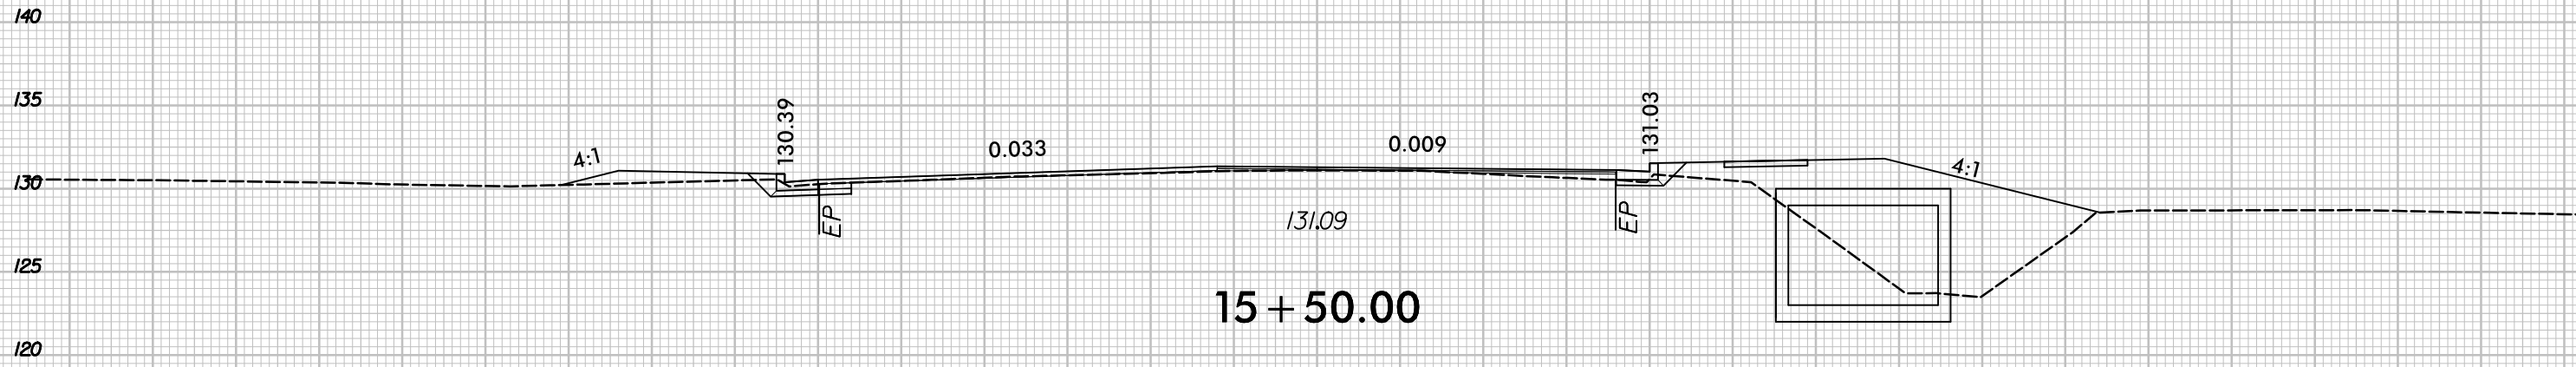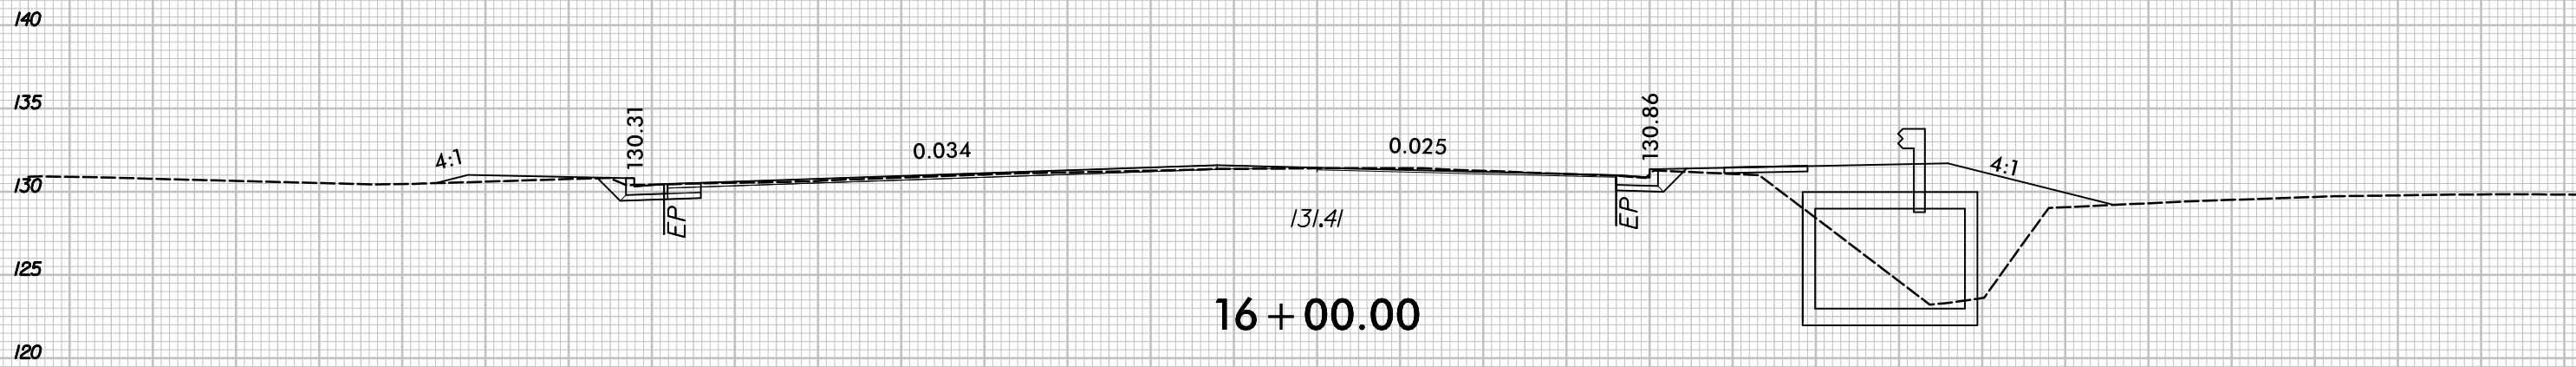

-Y4-

75 70 65 60 55 50 45 40 35 30 25 20 15 10 5 0 5 10 15 20 25 30 35 40 45 50 55 60 65 70 75