


8/23/16

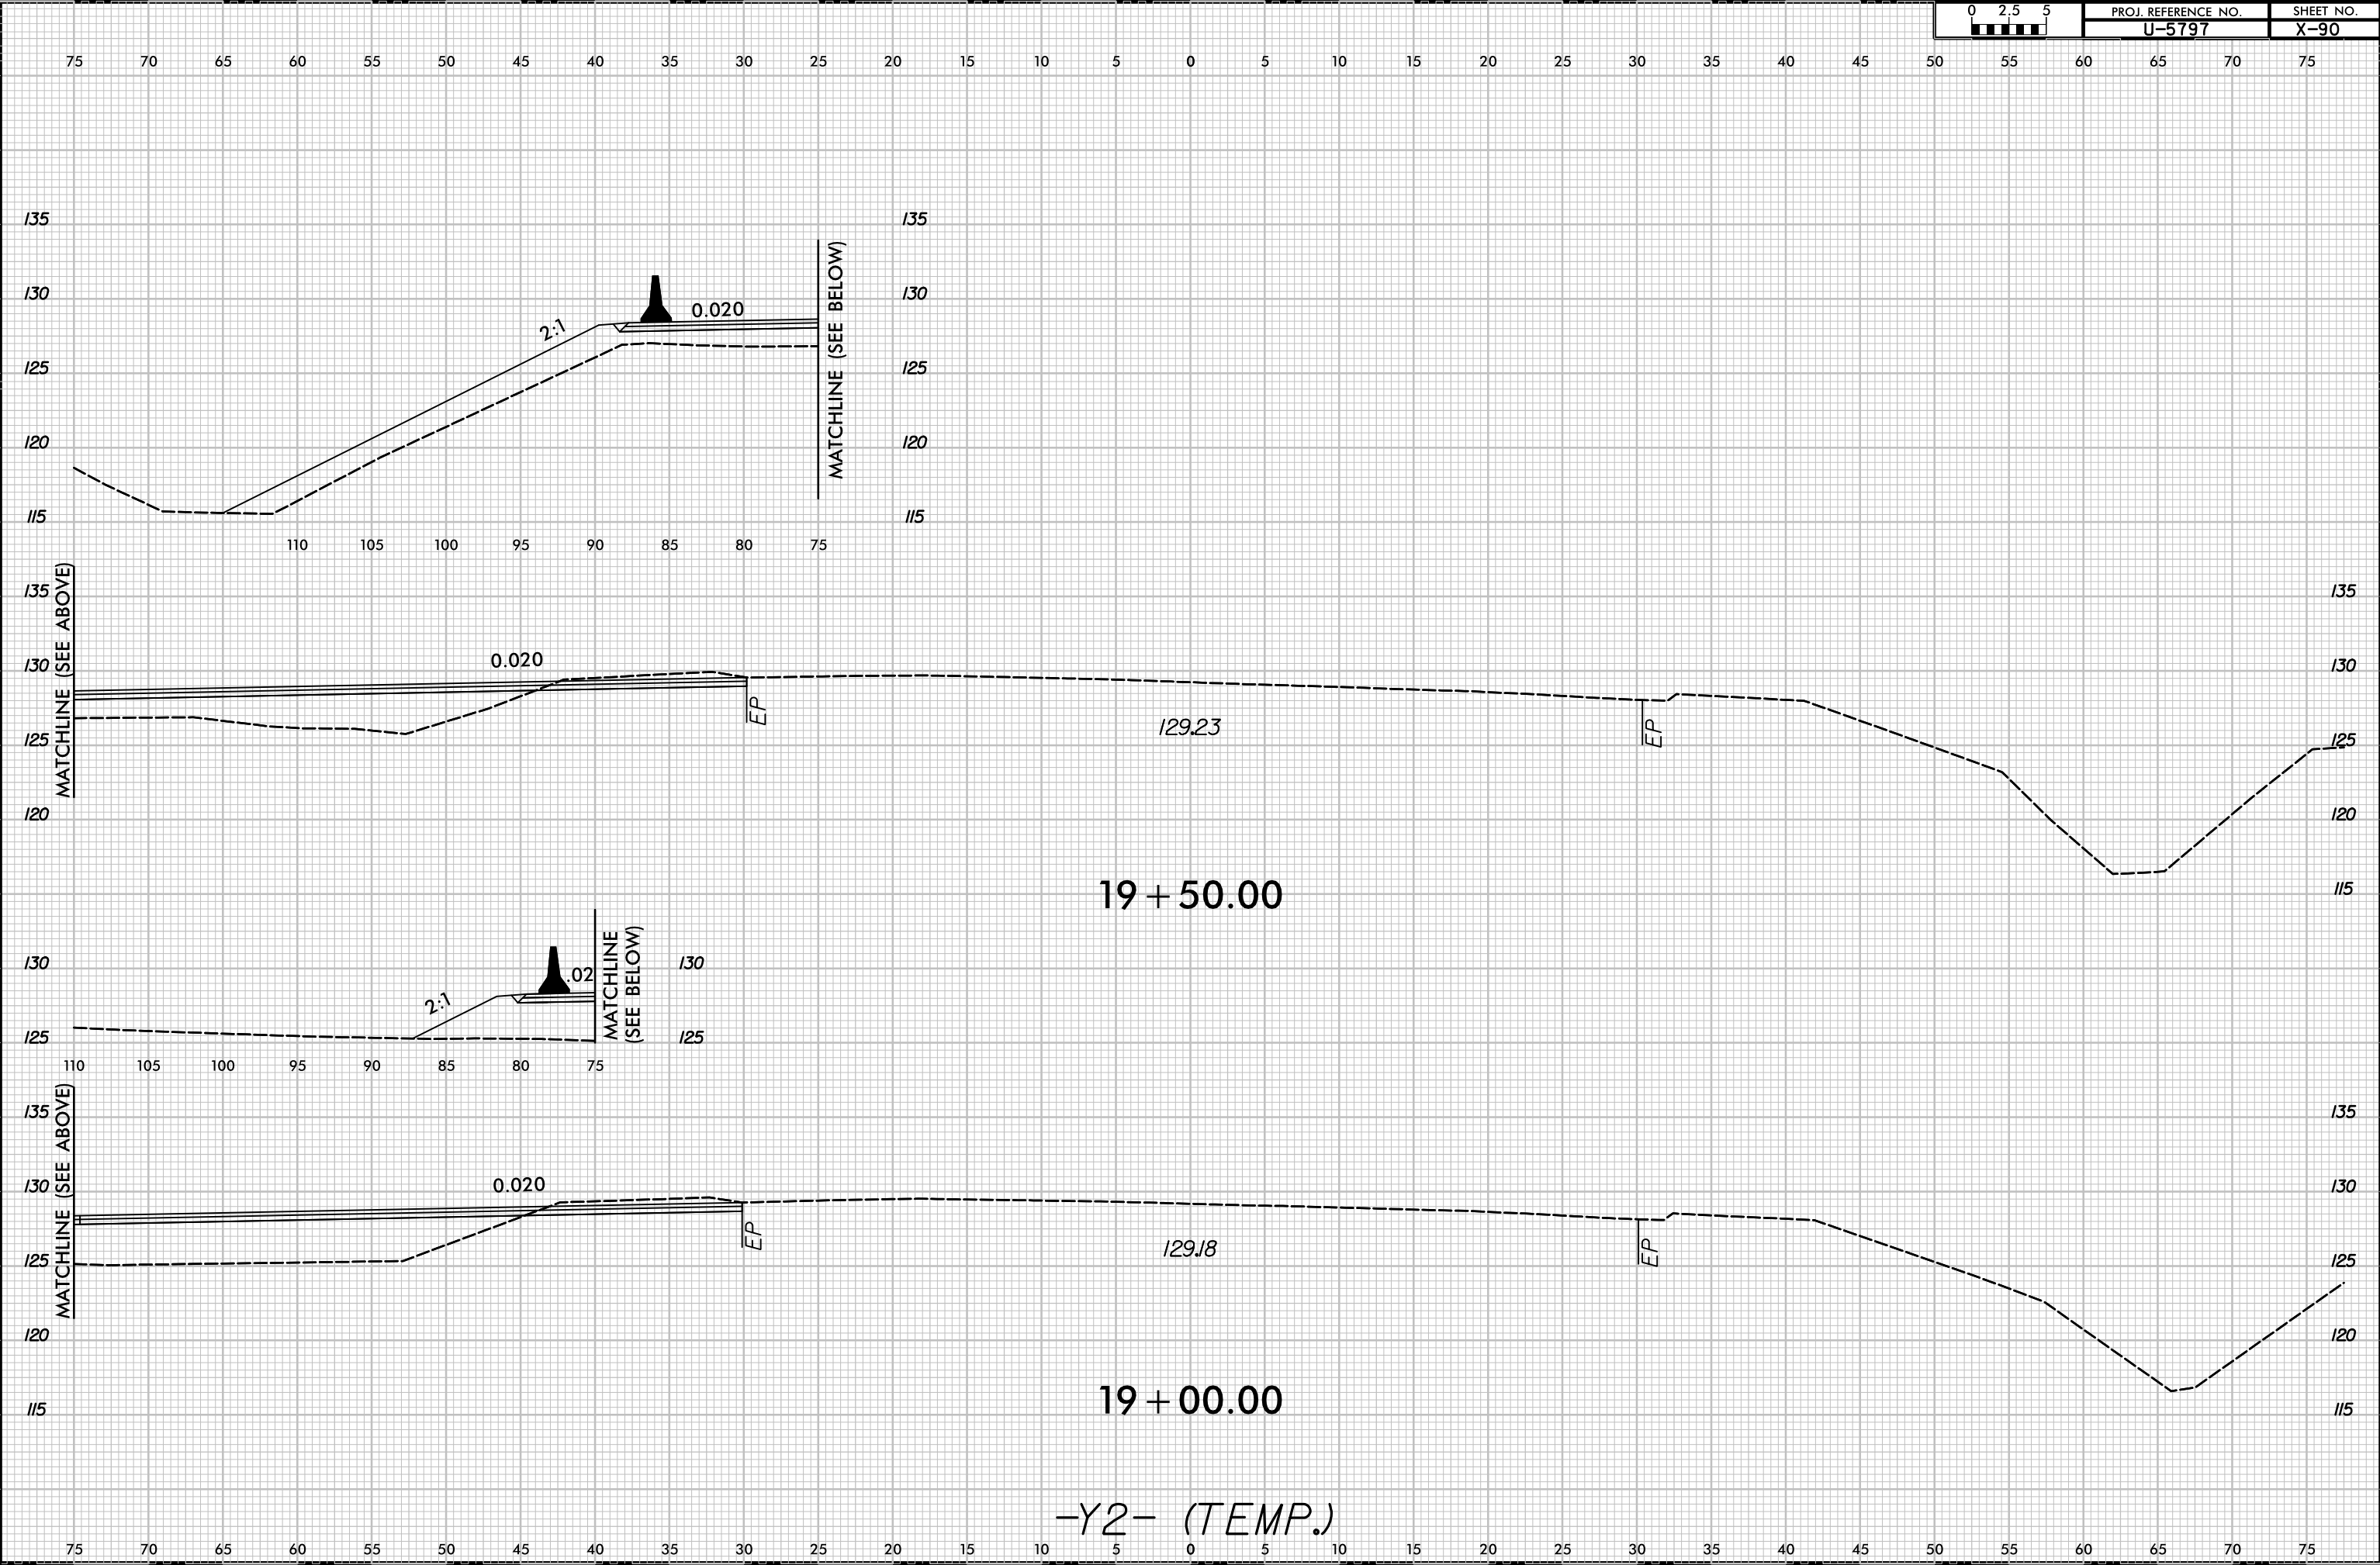

-Y2- (TEMP.)