

STATE PROJECT REFERENCE NO.	SHEET NO.
U-5797	PMP-1

STATE OF NORTH CAROLINA
DIVISION OF HIGHWAYS

PAVEMENT MARKING PLAN

ROBESON COUNTY

LOCATION: SR 1997 (FAYETTEVILLE ROAD) FROM FARRINGDOM STREET TO EAST 22ND STREET

ROADWAY STANDARD DRAWINGS

THE FOLLOWING ROADWAY STANDARDS AS APPEAR IN "ROADWAY STANDARD DRAWINGS" - N.C. DEPARTMENT OF TRANSPORTATION - RALEIGH, N.C., DATED JANUARY 2024 ARE APPLICABLE TO THIS PROJECT AND BY REFERENCE HEREBY ARE CONSIDERED A PART OF THESE PLANS:

STD. NO.	TITLE	STD. NO.	TITLE
1205.01	PAVEMENT MARKINGS - LINE TYPES AND OFFSETS	1205.09	PAVEMENT MARKINGS - PAINTED ISLANDS
1205.02	PAVEMENT MARKINGS - TWO-LANE AND MULTI-LANE ROADWAYS	1205.10	PAVEMENT MARKINGS - SCHOOL AREAS
1205.04	PAVEMENT MARKINGS - INTERSECTIONS	1250.11	PAVEMENT MARKINGS - RAILROAD CROSSINGS
1205.05	PAVEMENT MARKINGS - TURN LANES	1205.14	PAVEMENT MARKINGS - ROUNDABOUTS
1205.06	PAVEMENT MARKINGS - LANE DROPS	1250.01	RAISED PAVEMENT MARKERS INSTALLATION SPACING
1205.08	PAVEMENT MARKINGS - SYMBOLS AND WORD MESSAGES	1251.01	RAISED PAVEMENT MARKERS - PERMANENT AND TEMPORARY

INDEX OF SHEETS

SHEET NO.	TITLE
PMP-1	PAVEMENT MARKING PLAN COVER SHEET
PMP-1A	PAVEMENT MARKING SCHEDULE & CURB RAMP LEGEND
PMP-2 THRU PMP-9	PAVEMENT MARKING DETAIL SHEETS

GENERAL NOTES

THE FOLLOWING GENERAL NOTES APPLY AT ALL TIMES FOR THE DURATION OF THE CONSTRUCTION PROJECT, EXCEPT WHEN OTHERWISE NOTED IN THE PLAN, OR DIRECTED BY THE ENGINEER.

PAVEMENT MARKING:



- INSTALL PAVEMENT MARKINGS AND MARKERS ON THE FINAL SURFACE AS FOLLOWS:

ROAD NAME	MARKING	MARKER
FAYETTEVILLE RD.	THERMOPLASTIC	RAISED
N. PINE ST.	THERMOPLASTIC	RAISED
24th ST.	THERMOPLASTIC	RAISED
GODWIN AVE.	THERMOPLASTIC	RAISED
N ROBERTS AVE.	THERMOPLASTIC	RAISED
BOOMERANG DR.	THERMOPLASTIC	RAISED
HIGHLAND AVE.	THERMOPLASTIC	RAISED
LINKHAW RD.	THERMOPLASTIC	RAISED
FARRINGDOM ST.	THERMOPLASTIC	RAISED

- TIE PROPOSED PAVEMENT MARKING LINES TO EXISTING PAVEMENT MARKING LINES.

- REMOVE/REPLACE ANY CONFLICTING PAVEMENT MARKINGS.

- REPLACE ANY PAVEMENT MARKINGS BEYOND THE PROJECT LIMITS DAMAGED BY THE CONTRACTORS' OPERATIONS DURING CONSTRUCTION.

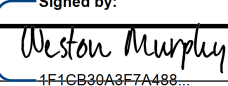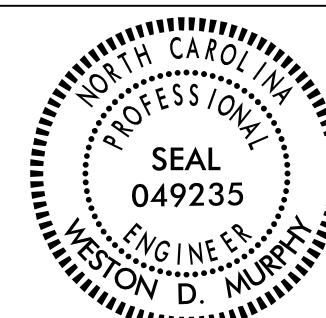APPROVED:  DATE: 3/6/2025	PLAN PREPARED FOR N.C.D.O.T. BY: STV ENGINEERS, INC.
	PATRICK A. LIVINGSTON, PE PROJECT ENGINEER
	WESTON D. MURPHY, PE DESIGN ENGINEER
	E. NEAL PASCHAL, PE DESIGN TECHNICIAN

DOCUMENT NOT CONSIDERED FINAL
UNLESS ALL SIGNATURES COMPLETED

CURB RAMP LEGEND

SHEET	CR No.	ALIGN.	STATION	OFFSET	CURB RAMP TYPE
PMP-4	CR-1	L	44+38+/-	29.00' LT	STD. 848.06
PMP-4	CR-2	L	44+78+/-	55.65' LT	STD. 848.06
PMP-4	CR-3	L	46+06+/-	65.00' LT	STD. 848.06
PMP-4	CR-4	L	45+83+/-	46.43' RT	STD. 848.06
PMP-4	CR-5	L	45+69+/-	60.17' RT	STD. 848.06
PMP-4	CR-6	L	44+38+/-	55.00' RT	STD. 848.06
PMP-4	CR-7	L	47+14+/-	34.24' RT	STD. 848.06 -TYPE 1 MODIFIED
PMP-4	CR-8	L	47+79+/-	35.21' RT	STD. 848.06 -TYPE 1 MODIFIED
PMP-4	CR-9	L	48+47+/-	34.62' RT	STD. 848.06 -TYPE 1 MODIFIED
PMP-4	CR-10	L	48+96+/-	34.96' RT	STD. 848.06 -TYPE 1 MODIFIED
PMP-4	CR-11	L	50+71+/-	41.82' RT	STD. 848.06 -TYPE 1
PMP-4	CR-12	L	51+06+/-	46.32 RT	STD. 848.06 -TYPE 1 MODIFIED
PMP-4	CR-13	L	48+80+/-	65.84' LT	STD. 848.06
PMP-4	CR-14	L	49+25+/-	67.48 LT	STD. 848.06
PMP-4	CR-15	L	52+21+/-	66.64' LT	STD. 848.06
PMP-4	CR-16	L	52+33+/-	77.00' LT	STD. 848.06
PMP-4	CR-17	L	52+96+/-	77.38' LT	STD. 848.06
PMP-4	CR-18	L	53+19+/-	70.82' RT	STD. 848.06
PMP-4	CR-19	L	52+99+/-	48.83' RT	STD. 848.06 -TYPE 6
PMP-4	CR-20	L	52+18+/-	55.22' RT	STD. 848.06
PMP-4	CR-21	Y3	22+29+/-	26.00' LT	STD. 848.06 -TYPE 1
PMP-4	CR-22	Y3	22+75+/-	26.00' LT	STD. 848.06 -TYPE 1
PMP-4	CR-23	Y2	30+67+/-	64.15' LT	STD. 848.06
PMP-4	CR-24	Y2	31+06+/-	70.19' LT	STD. 848.06 -TYPE 7
PMP-4	CR-25	Y2	31+38+/-	75.16' LT	STD. 848.06 -TYPE 2B
PMP-4	CR-26	Y2	31+65+/-	52.39' LT	STD. 848.06 -TYPE 2B
PMP-4	CR-27	Y2	31+67+/-	33.37' RT	STD. 848.06
PMP-4	CR-28	Y2	30+44+/-	42.89' RT	STD. 848.06 -TYPE 1 MODIFIED
PMP-4	CR-29	Y2	29+76+/-	42.50' RT	STD. 848.06 -TYPE 1 MODIFIED
PMP-4	CR-30	Y2	29+18+/-	42.50' RT	STD. 848.06 -TYPE 1 MODIFIED
PMP-4	CR-31	Y2	28+56+/-	42.33' RT	STD. 848.06 -TYPE 1 MODIFIED
PMP-4	CR-32	Y2	28+52+/-	47.95' LT	STD. 848.06 -TYPE 1 MODIFIED
PMP-4	CR-33	Y2	29+22+/-	48.00' LT	STD. 848.06 -TYPE 1 MODIFIED
PMP-5	CR-34	L	55+83+/-	53.91' RT	STD. 848.06 -TYPE 1 MODIFIED
PMP-5	CR-35	L	56+32+/-	54.25' RT	STD. 848.06 -TYPE 1 MODIFIED
PMP-5	CR-36	L	57+48+/-	54.25' RT	STD. 848.06 -TYPE 1 MODIFIED
PMP-5	CR-37	L	57+99+/-	54.25' RT	STD. 848.06 -TYPE 1 MODIFIED
PMP-5	CR-38	L	60+86+/-	54.25' RT	STD. 848.06 -TYPE 1 MODIFIED
PMP-5	CR-39	L	61+34+/-	54.25' RT	STD. 848.06 -TYPE 1 MODIFIED
PMP-5	CR-40	L	64+12+/-	66.25' RT	STD. 848.06 -TYPE 1 MODIFIED
PMP-5	CR-41	L	64+82+/-	66.25' RT	STD. 848.06
PMP-5	CR-42	L	64+33+/-	54.25' LT	STD. 848.06
PMP-5	CR-43	L	64+83+/-	56.25' LT	STD. 848.06 -TYPE 1A
PMP-6	CR-44	L	67+28+/-	59.25' LT	STD. 848.06 -TYPE 1A
PMP-6	CR-45	L	67+79+/-	54.25' LT	STD. 848.06 -TYPE 1 MODIFIED
PMP-6	CR-46	L	68+29+/-	47.75' LT	STD. 848.06 -TYPE 3
PMP-6	CR-47	L	69+39+/-	47.75' LT	STD. 848.06 -TYPE 3
PMP-6	CR-48	L	69+41+/-	68.29' RT	STD. 848.06
PMP-6	CR-49	L	68+06+/-	67.47' RT	STD. 848.06
PMP-6	CR-50	L	66+27+/-	66.25' RT	STD. 848.06
PMP-6	CR-51	L	66+73+/-	66.25' RT	STD. 848.06
PMP-6	CR-52	L	72+50+/-	58.00' LT	STD. 848.06
PMP-6	CR-53	L	72+91+/-	61.17' LT	STD. 848.06 - TYPE 1A
PMP-6	CR-54	Y4	11+87+/-	45.17' RT	STD. 848.06
PMP-6	CR-55	Y4	12+31+/-	46.32' RT	STD. 848.06
PMP-6	CR-56	Y4	13+30+/-	40.00' RT	STD. 848.06
PMP-6	CR-57	Y4	13+80+/-	38.32' RT	STD. 848.06
PMP-6	CR-58	Y4	16+77+/-	20.13' RT	STD. 848.06 -TYPE 1A
PMP-6	CR-59	Y4	16+77+/-	0.00' RT	STD. 848.06 -TYPE 7
PMP-7	CR-60	L	77+11+/-	68.26' LT	STD. 848.06 -TYPE 1A
PMP-7	CR-61	L	77+50+/-	68.88' LT	STD. 848.06 -TYPE 1A
PMP-7	CR-62	L	81+70+/-	59.50' LT	STD. 848.06 -TYPE 1A
PMP-7	CR-63	L	82+24+/-	58.00' LT	STD. 848.06 -TYPE 1A
PMP-7	CR-64	L	83+04+/-	58.00' LT	STD. 848.06 -TYPE 1
PMP-7	CR-65	L	83+54+/-	58.00' LT	STD. 848.06 -TYPE 1
PMP-7	CR-66	L	85+07+/-	58.00' LT	STD. 848.06 -TYPE 1
PMP-7	CR-67	L	85+43+/-	58.00' LT	STD. 848.06 -TYPE 1
PMP-7	CR-68	L	85+99+/-	52.41' LT	STD. 848.06 -TYPE 2B
PMP-7	CR-69	L	77+06+/-	92.88' RT	STD. 848.06
PMP-7	CR-70	L	77+36+/-	92.88' RT	STD. 848.06
PMP-7	CR-71	L	79+38+/-	56.53' RT	STD. 848.06 -TYPE 1 MODIFIED
PMP-7	CR-72	L	79+74+/-	55.50' RT	STD. 848.06 -TYPE 1 MODIFIED
PMP-7	CR-73	L	80+24+/-	55.50' RT	STD. 848.06 -TYPE 1 MODIFIED
PMP-7	CR-74	L	80+64+/-	55.50' RT	STD. 848.06 -TYPE 1 MODIFIED
PMP-7	CR-75	L	81+62+/-	63.70' RT	STD. 848.06
PMP-7	CR-76	L	82+20+/-	63.70' RT	STD. 848.06
PMP-7	CR-77	L	85+98+/-	57.77' RT	STD. 848.06
PMP-8	CR-78	Y2	15+66+/-	43.13' LT	STD. 848.06
PMP-8	CR-79	Y2	22+37+/-	57.17' LT	STD. 848.06
PMP-8	CR-80	Y2	22+82+/-	59.00' LT	STD. 848.06 -TYPE 1 MODIFIED
PMP-4	CR-81	L	43+49+/-	35.75' RT	STD. 848.06 -TYPE 1 MODIFIED
PMP-4	CR-82	L	43+81+/-	35.75' RT	STD. 848.06 -TYPE 1 MODIFIED

PAVEMENT MARKING SCHEDULE

SYMBOL	DESCRIPTION	SYMBOL	DESCRIPTION
	THERMOPLASTIC (4",90 MILS)		THERMOPLASTIC (24", 90 MILS)
T1	WHITE EDGELINE	T61	WHITE STOP BAR
T2	WHITE SOLID LANE LINE	T62	WHITE CROSSWALK LINE
T3	10' WHITE SKIP LINE		
T4	3' WHITE MINI SKIP 9' SPACING		THERMOPLASTIC (90 MILS)
T5	2' WHITE MINI SKIP 6' SPACING	T70	LEFT TURN ARROW
T10	YELLOW EDGELINE	T71	RIGHT TURN ARROW
T11	YELLOW SINGLE CENTER	T72	STRAIGHT ARROW
T12	10' YELLOW SKIP LINE	T73	COMBO. LEFT/STRAIGHT ARROW
T13	YELLOW DOUBLE CENTER	T74	COMBO. RIGHT/STRAIGHT ARROW
T14	2' YELLOW MINI SKIP 6' SPACING	T75	COMBO. LEFT/RIGHT ARROW
		T77	U-TURN ARROW
	THERMOPLASTIC (8",90 MILS)	T100	ALPHANUMERIC CHARACTER
T40	WHITE GORE LINE	T103	24" YIELD LINE TRIANGLE
T41	WHITE DIAGONAL	T118	FISH-HOOK W/CIRCLE LEFT/RIGHT/STRAIGHT ARROW
T42	YELLOW DIAGONAL		MARKERS
T43	WHITE SOLID LANE LINE		
T44	3' WHITE MINI SKIP 9' SPACING	MA	PERMANENT RAISED MARKER (YELLOW & YELLOW)
T45	3' WHITE MINI SKIP 3' SPACING		
T46	WHITE CROSSWALK LINE	MB	PERMANENT RAISED MARKER (CRYSTAL & RED)
	THERMOPLASTIC (16", 90 MILS)		
T60	WHITE LINE, RR		

DOCUMENT NOT CONSIDERED FINAL
UNLESS ALL SIGNATURES COMPLETED

PAVEMENT MARKING SCHEDULE
AND CURB RAMP LEGEND

SCALE: NONE		REVISIONS	
DWG. BY: ENP			
DESIGN BY: WDM			
REVIEWED BY: PAL			
CADD FILE			




8/17/99

PAVEMENT MARKING SCHEDULE	
SYMBOL	DESCRIPTION
THERMOPLASTIC (4",90 MILS)	
T1	WHITE EDGELINE
T2	WHITE SOLID LANE LINE
T3	10' WHITE SKIP LINE
T4	3' WHITE MINI SKIP 9' SPACING
T5	2' WHITE MINI SKIP 6' SPACING
T10	YELLOW EDGELINE
T11	YELLOW SINGLE CENTER
T12	YELLOW 10' SKIPS
T13	YELLOW DOUBLE CENTER
T14	2' YELLOW MINI SKIP 6' SPACING
THERMOPLASTIC (8",90 MILS)	
T40	WHITE GORELINE
T41	WHITE DIAGONAL
T42	YELLOW DIAGONAL
T43	WHITE SOLID LANE LINE
T44	3' WHITE MINI SKIP 9' SPACING
T45	3' WHITE MINI SKIP 3' SPACING
T46	WHITE CROSSWALK LINE
THERMOPLASTIC (16",90 MILS)	
T60	WHITE LINE, RR
THERMOPLASTIC (24",90 MILS)	
T61	WHITE STOP BAR
T62	WHITE CROSSWALK LINE
THERMOPLASTIC (90 MILS)	
T70	LEFT TURN ARROW
T71	RIGHT TURN ARROW
T72	STRAIGHT ARROW
T73	COMBINED STRAIGHT/LEFT ARROW
T74	COMBINED STRAIGHT/RIGHT ARROW
T75	COMBINED LEFT/RIGHT ARROW
T77	U-TURN ARROW
T100	ALPHANUMERIC CHARACTERS
T103	24" YIELD LINE TRIANGLE
T118	FISH-HOOK WITH CIRCLE
MARKERS	
MA	RAISED MARKER (YELLOW & YELLOW)
MB	RAISED MARKER (CRYSTAL & RED)

stv

STV Engineers, Inc.
2121 RDU Center Dr.
Suite 210
Morrisville, NC 27560
NC License Number F-0991

PROJ. REFERENCE NO.	SHEET NO.
U-5797	PMP-2

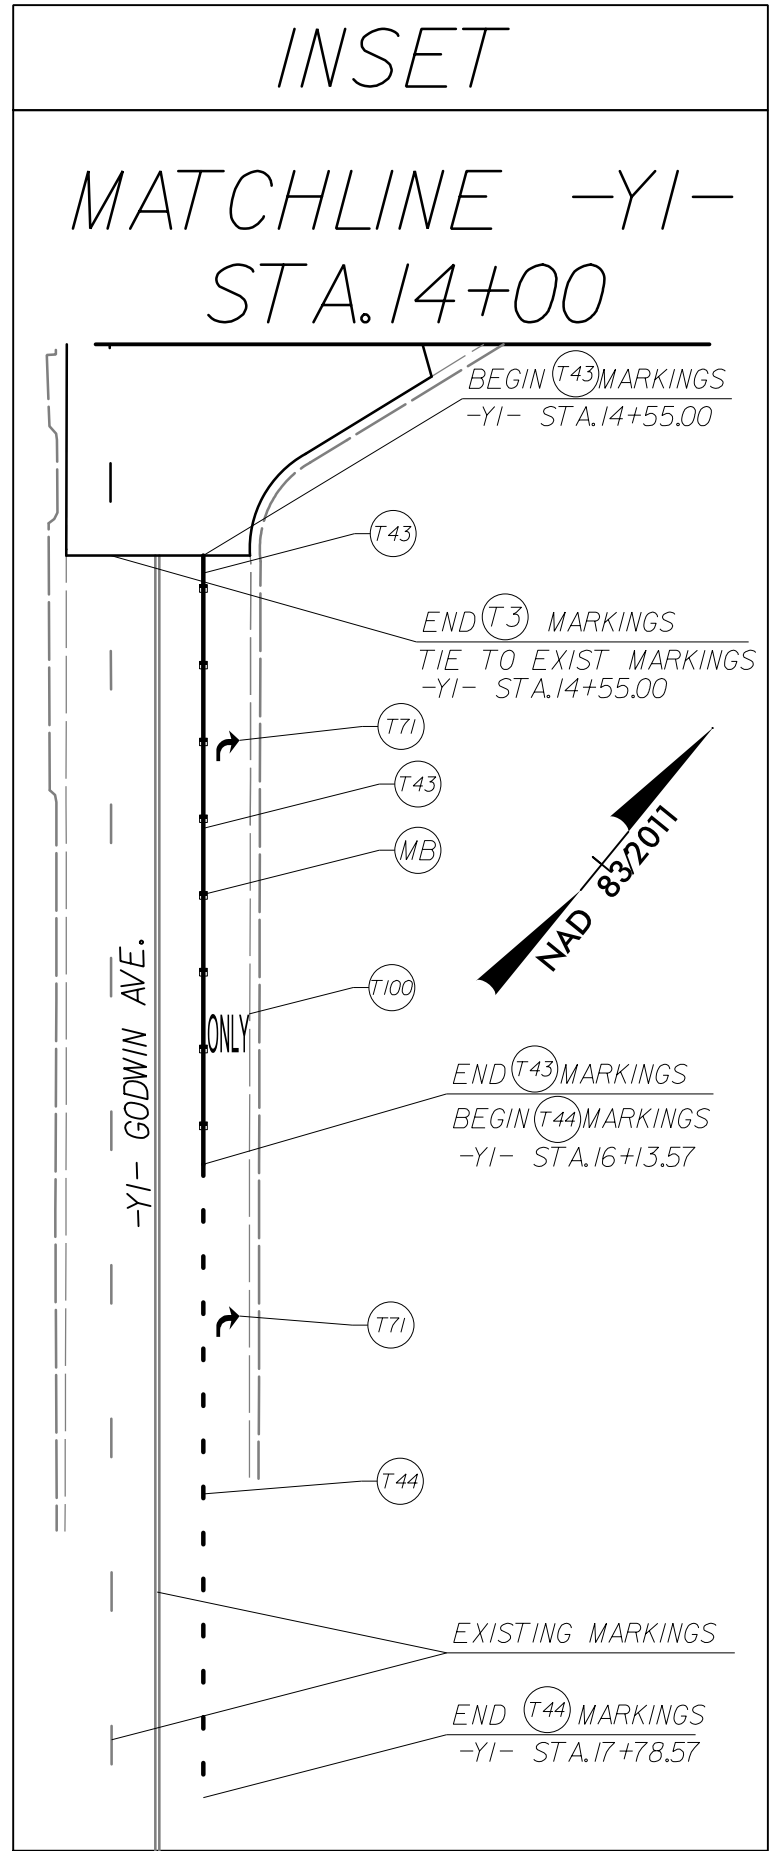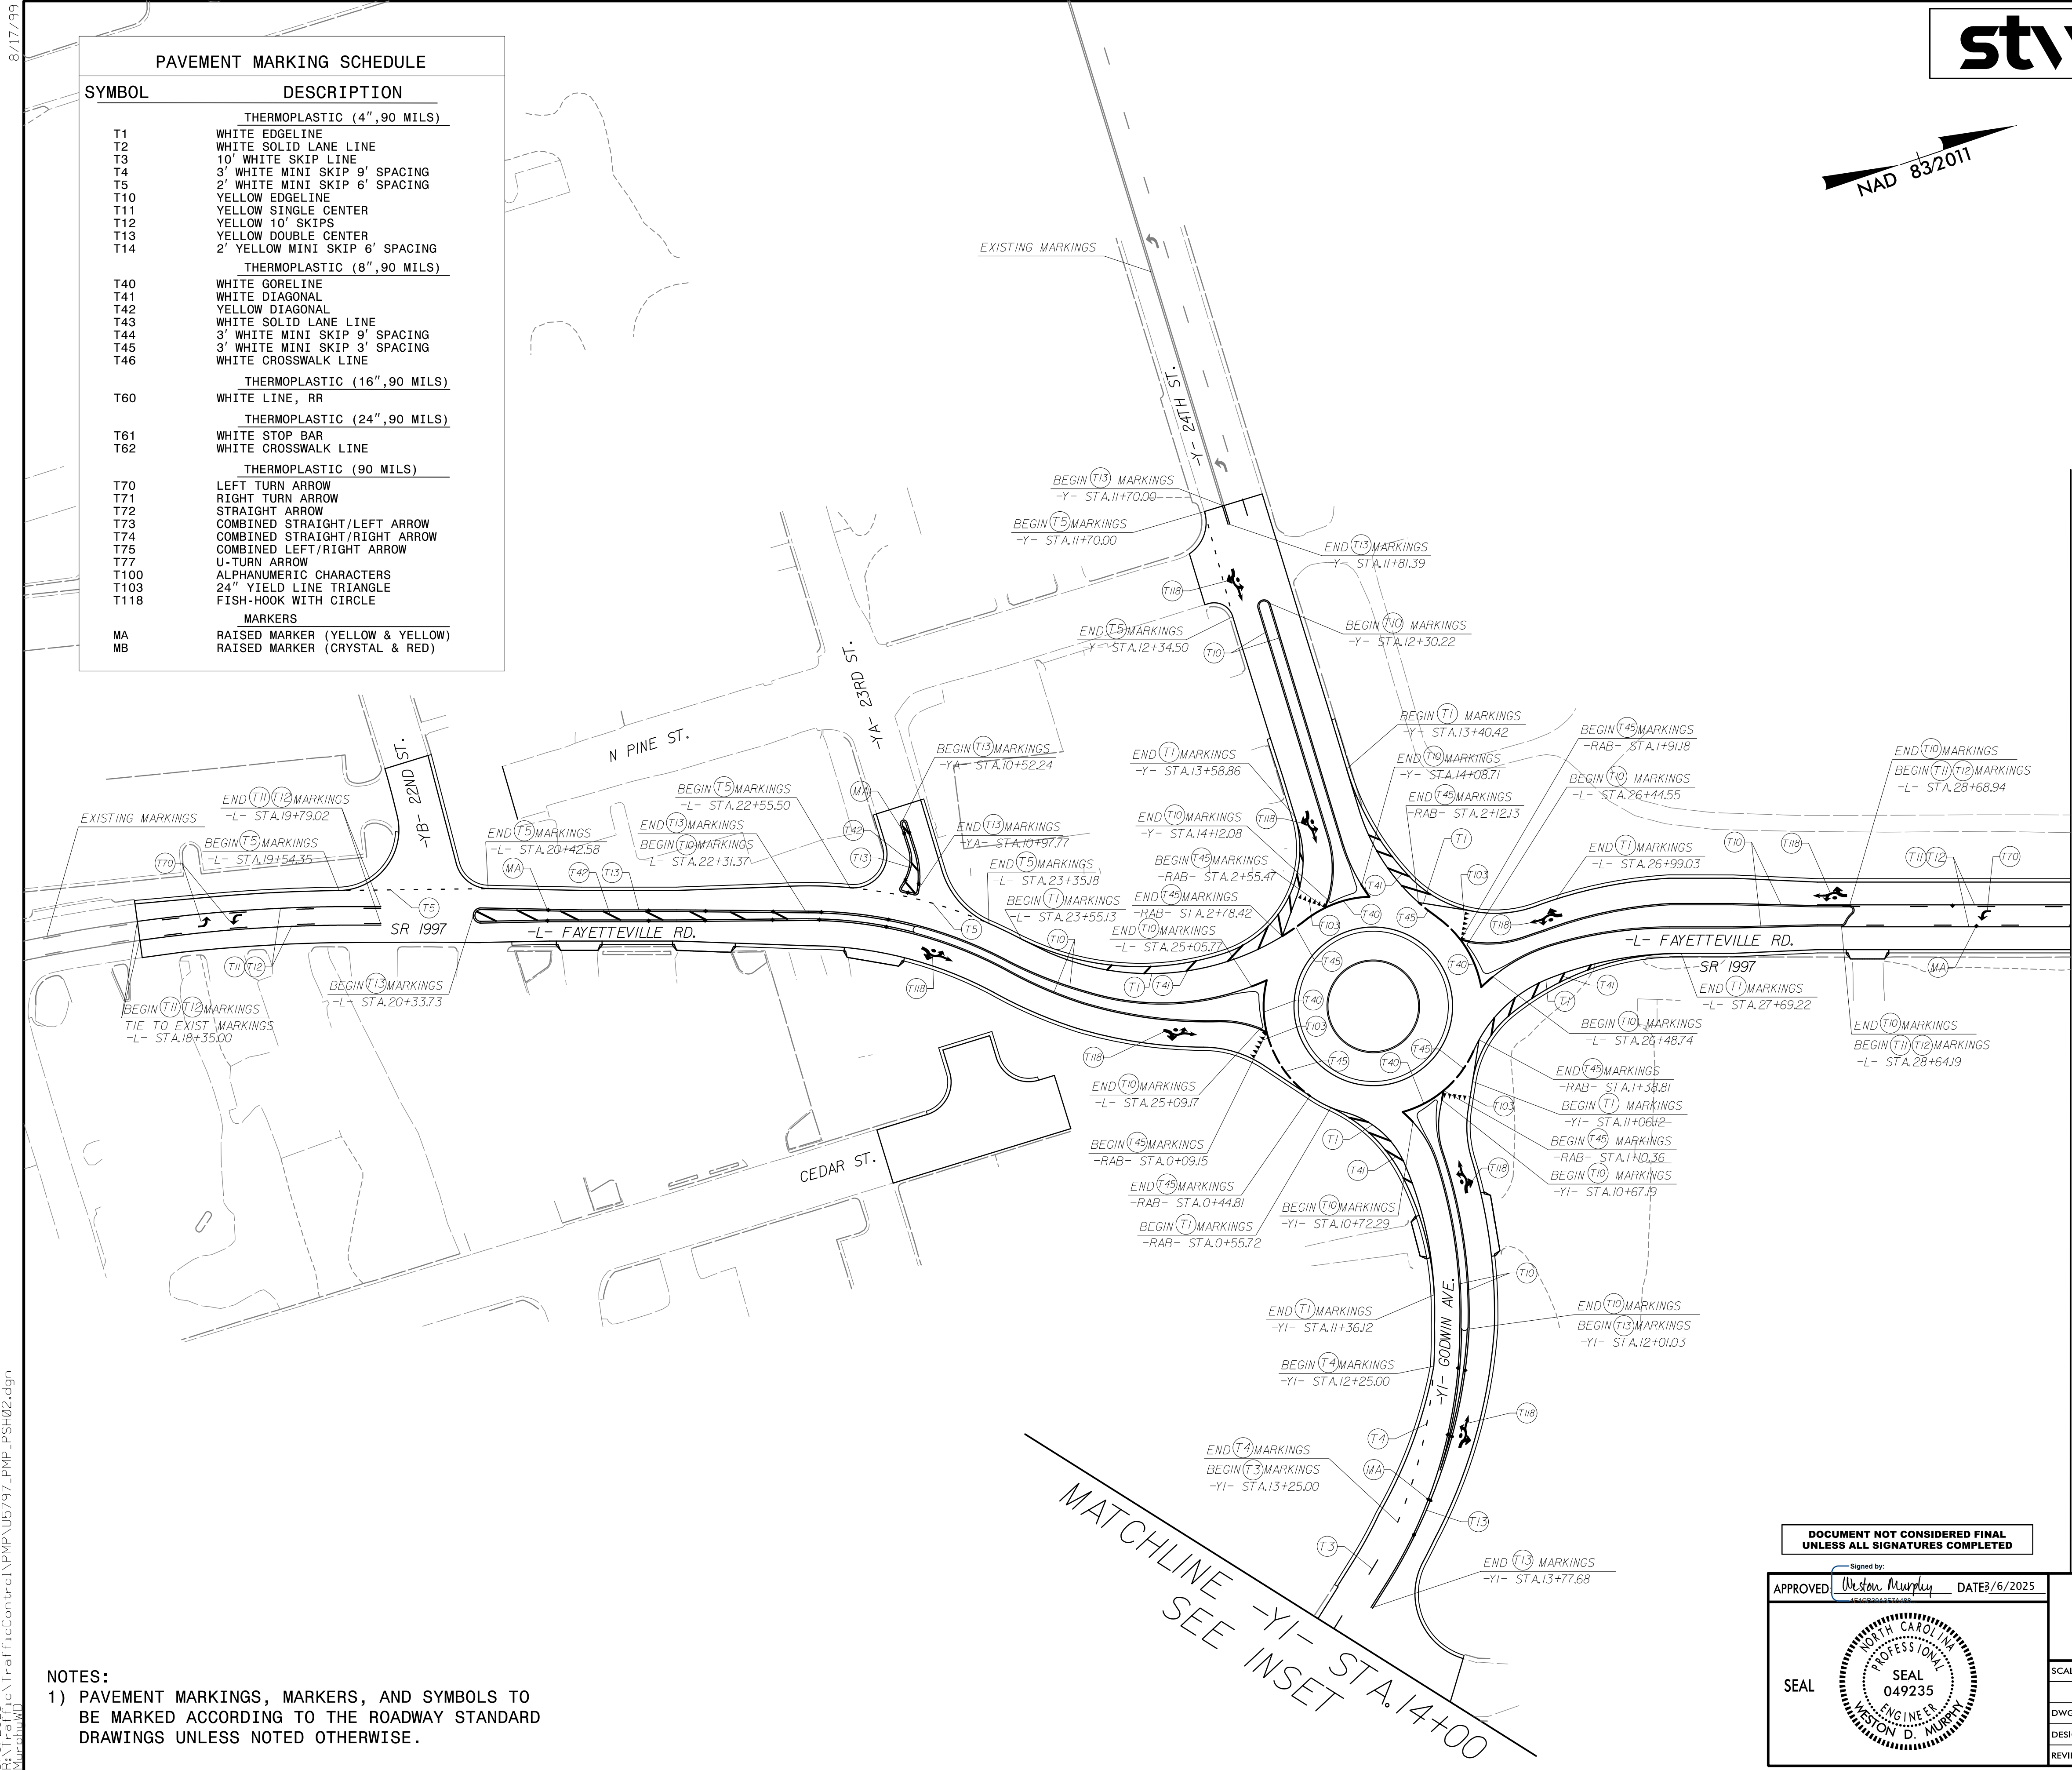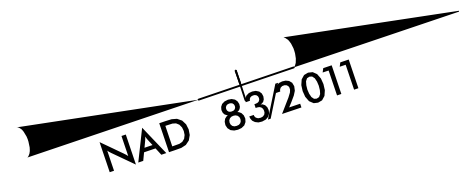

NOTES:
1) PAVEMENT MARKINGS, MARKERS, AND SYMBOLS TO BE MARKED ACCORDING TO THE ROADWAY STANDARD DRAWINGS UNLESS NOTED OTHERWISE.

DOCUMENT NOT CONSIDERED FINAL
UNLESS ALL SIGNATURES COMPLETED

APPROVED

DATE 2/6/2025

PAVEMENT MARKING DETAIL		REVISIONS	
SCALE:	NONE		
DWG. BY:	ENP		
DESIGN BY:	WDM		
REVIEWED BY:	PAL		


8/17/99

8/27/2025
M:\Projects\TrafficControl\PMU\U5797_PMP_PSH03.dgn


st^v

STV Engineers, Inc.
2121 RDU Center Dr.
Suite 210
Morrisville, NC 27560
NC License Number F-0991

PROJ. REFERENCE NO.	SHEET NO.
U-5797	PMP-3

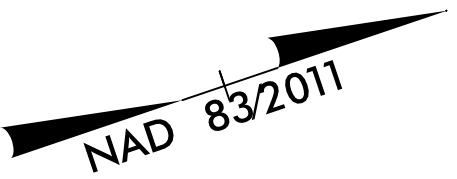

MATCHLINE -L- STA 30+00 SEE PMP-2

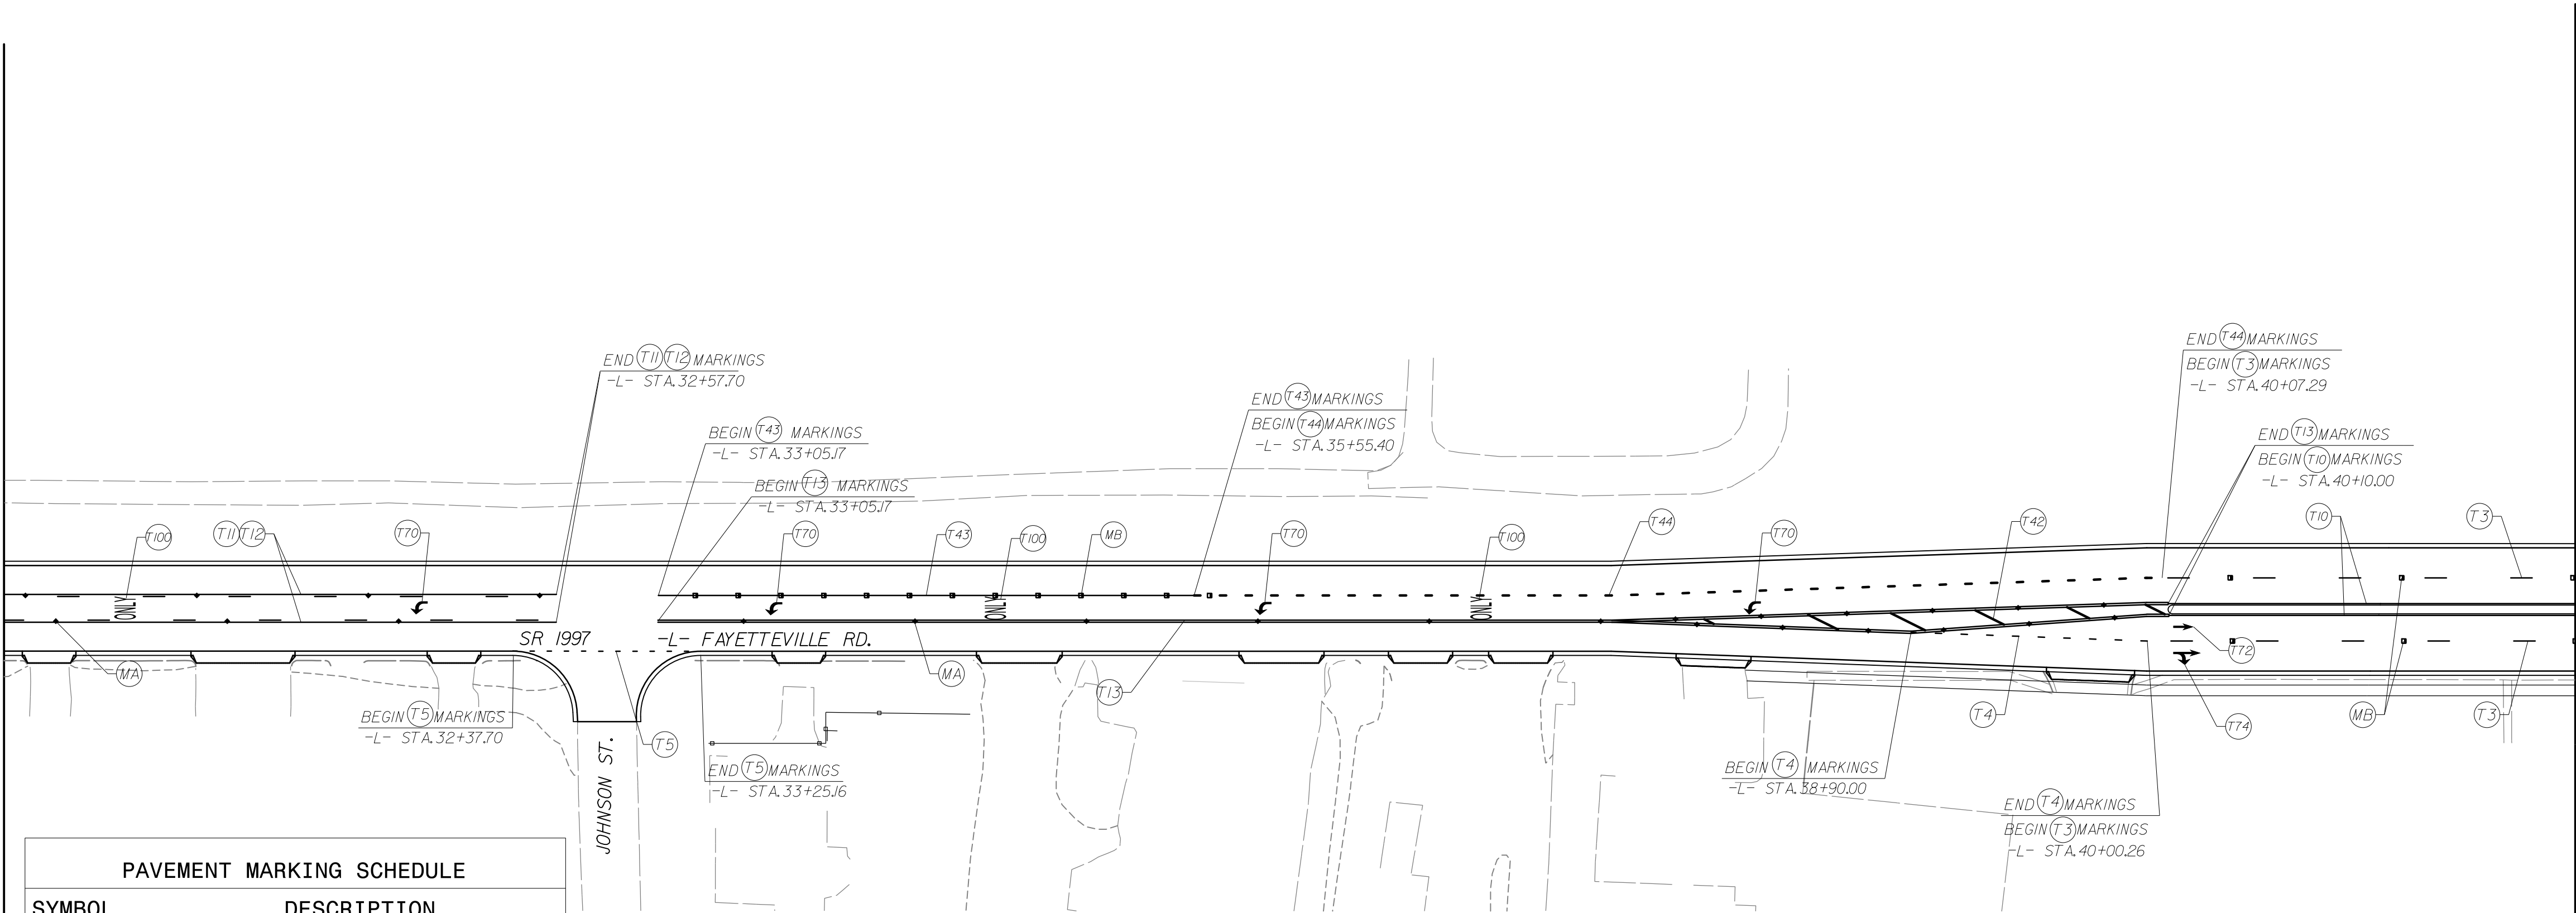

MATCHLINE -L- STA 42+00 SEE PMP-4


PAVEMENT MARKING SCHEDULE	
SYMBOL	DESCRIPTION
THERMOPLASTIC (4",90 MILS)	
T1	WHITE EDGELINE
T2	WHITE SOLID LANE LINE
T3	10' WHITE SKIP LINE
T4	3' WHITE MINI SKIP 9' SPACING
T5	2' WHITE MINI SKIP 6' SPACING
T10	YELLOW EDGELINE
T11	YELLOW SINGLE CENTER
T12	YELLOW 10' SKIPS
T13	YELLOW DOUBLE CENTER
T14	2' YELLOW MINI SKIP 6' SPACING
THERMOPLASTIC (8",90 MILS)	
T40	WHITE GORELINE
T41	WHITE DIAGONAL
T42	YELLOW DIAGONAL
T43	WHITE SOLID LANE LINE
T44	3' WHITE MINI SKIP 9' SPACING
T45	3' WHITE MINI SKIP 3' SPACING
T46	WHITE CROSSWALK LINE
THERMOPLASTIC (16",90 MILS)	
T60	WHITE LINE, RR
THERMOPLASTIC (24",90 MILS)	
T61	WHITE STOP BAR
T62	WHITE CROSSWALK LINE
THERMOPLASTIC (90 MILS)	
T70	LEFT TURN ARROW
T71	RIGHT TURN ARROW
T72	STRAIGHT ARROW
T73	COMBINED STRAIGHT/LEFT ARROW
T74	COMBINED STRAIGHT/RIGHT ARROW
T75	COMBINED LEFT/RIGHT ARROW
T77	U-TURN ARROW
T100	ALPHANUMERIC CHARACTERS
T103	24" YIELD LINE TRIANGLE
T118	FISH-HOOK WITH CIRCLE
MARKERS	
MA	RAISED MARKER (YELLOW & YELLOW)
MB	RAISED MARKER (CRYSTAL & RED)

NOTES:
1) PAVEMENT MARKINGS, MARKERS, AND SYMBOLS TO BE MARKED ACCORDING TO THE ROADWAY STANDARD DRAWINGS UNLESS NOTED OTHERWISE.

DOCUMENT NOT CONSIDERED FINAL
UNLESS ALL SIGNATURES COMPLETED

APPROVED:  DATE: 5/27/2025

SEAL

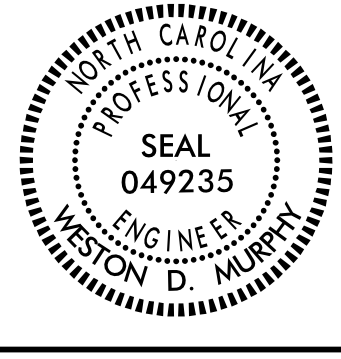

PAVEMENT MARKING DETAIL			
SCALE:	NONE		
DWG. BY:	ENP		
DESIGN BY:	WDM		
REVIEWED BY:	PAL		
		REVISIONS	
		CADD FILE	

8/17/99




STV Engineers, Inc.
2121 RDU Center Dr.
Suite 210
Morrisville, NC 27560
NC License Number F-0991

PROJ. REFERENCE NO.	SHEET NO.
U-5797	PMP-4

MATCHLINE -L- STA 42+00 SEE PMP-3

MATCHLINE -Y2- STA 23+00 SEE PMP-8

MATCHLINE -L- STA 54+00
SEE PMP-5

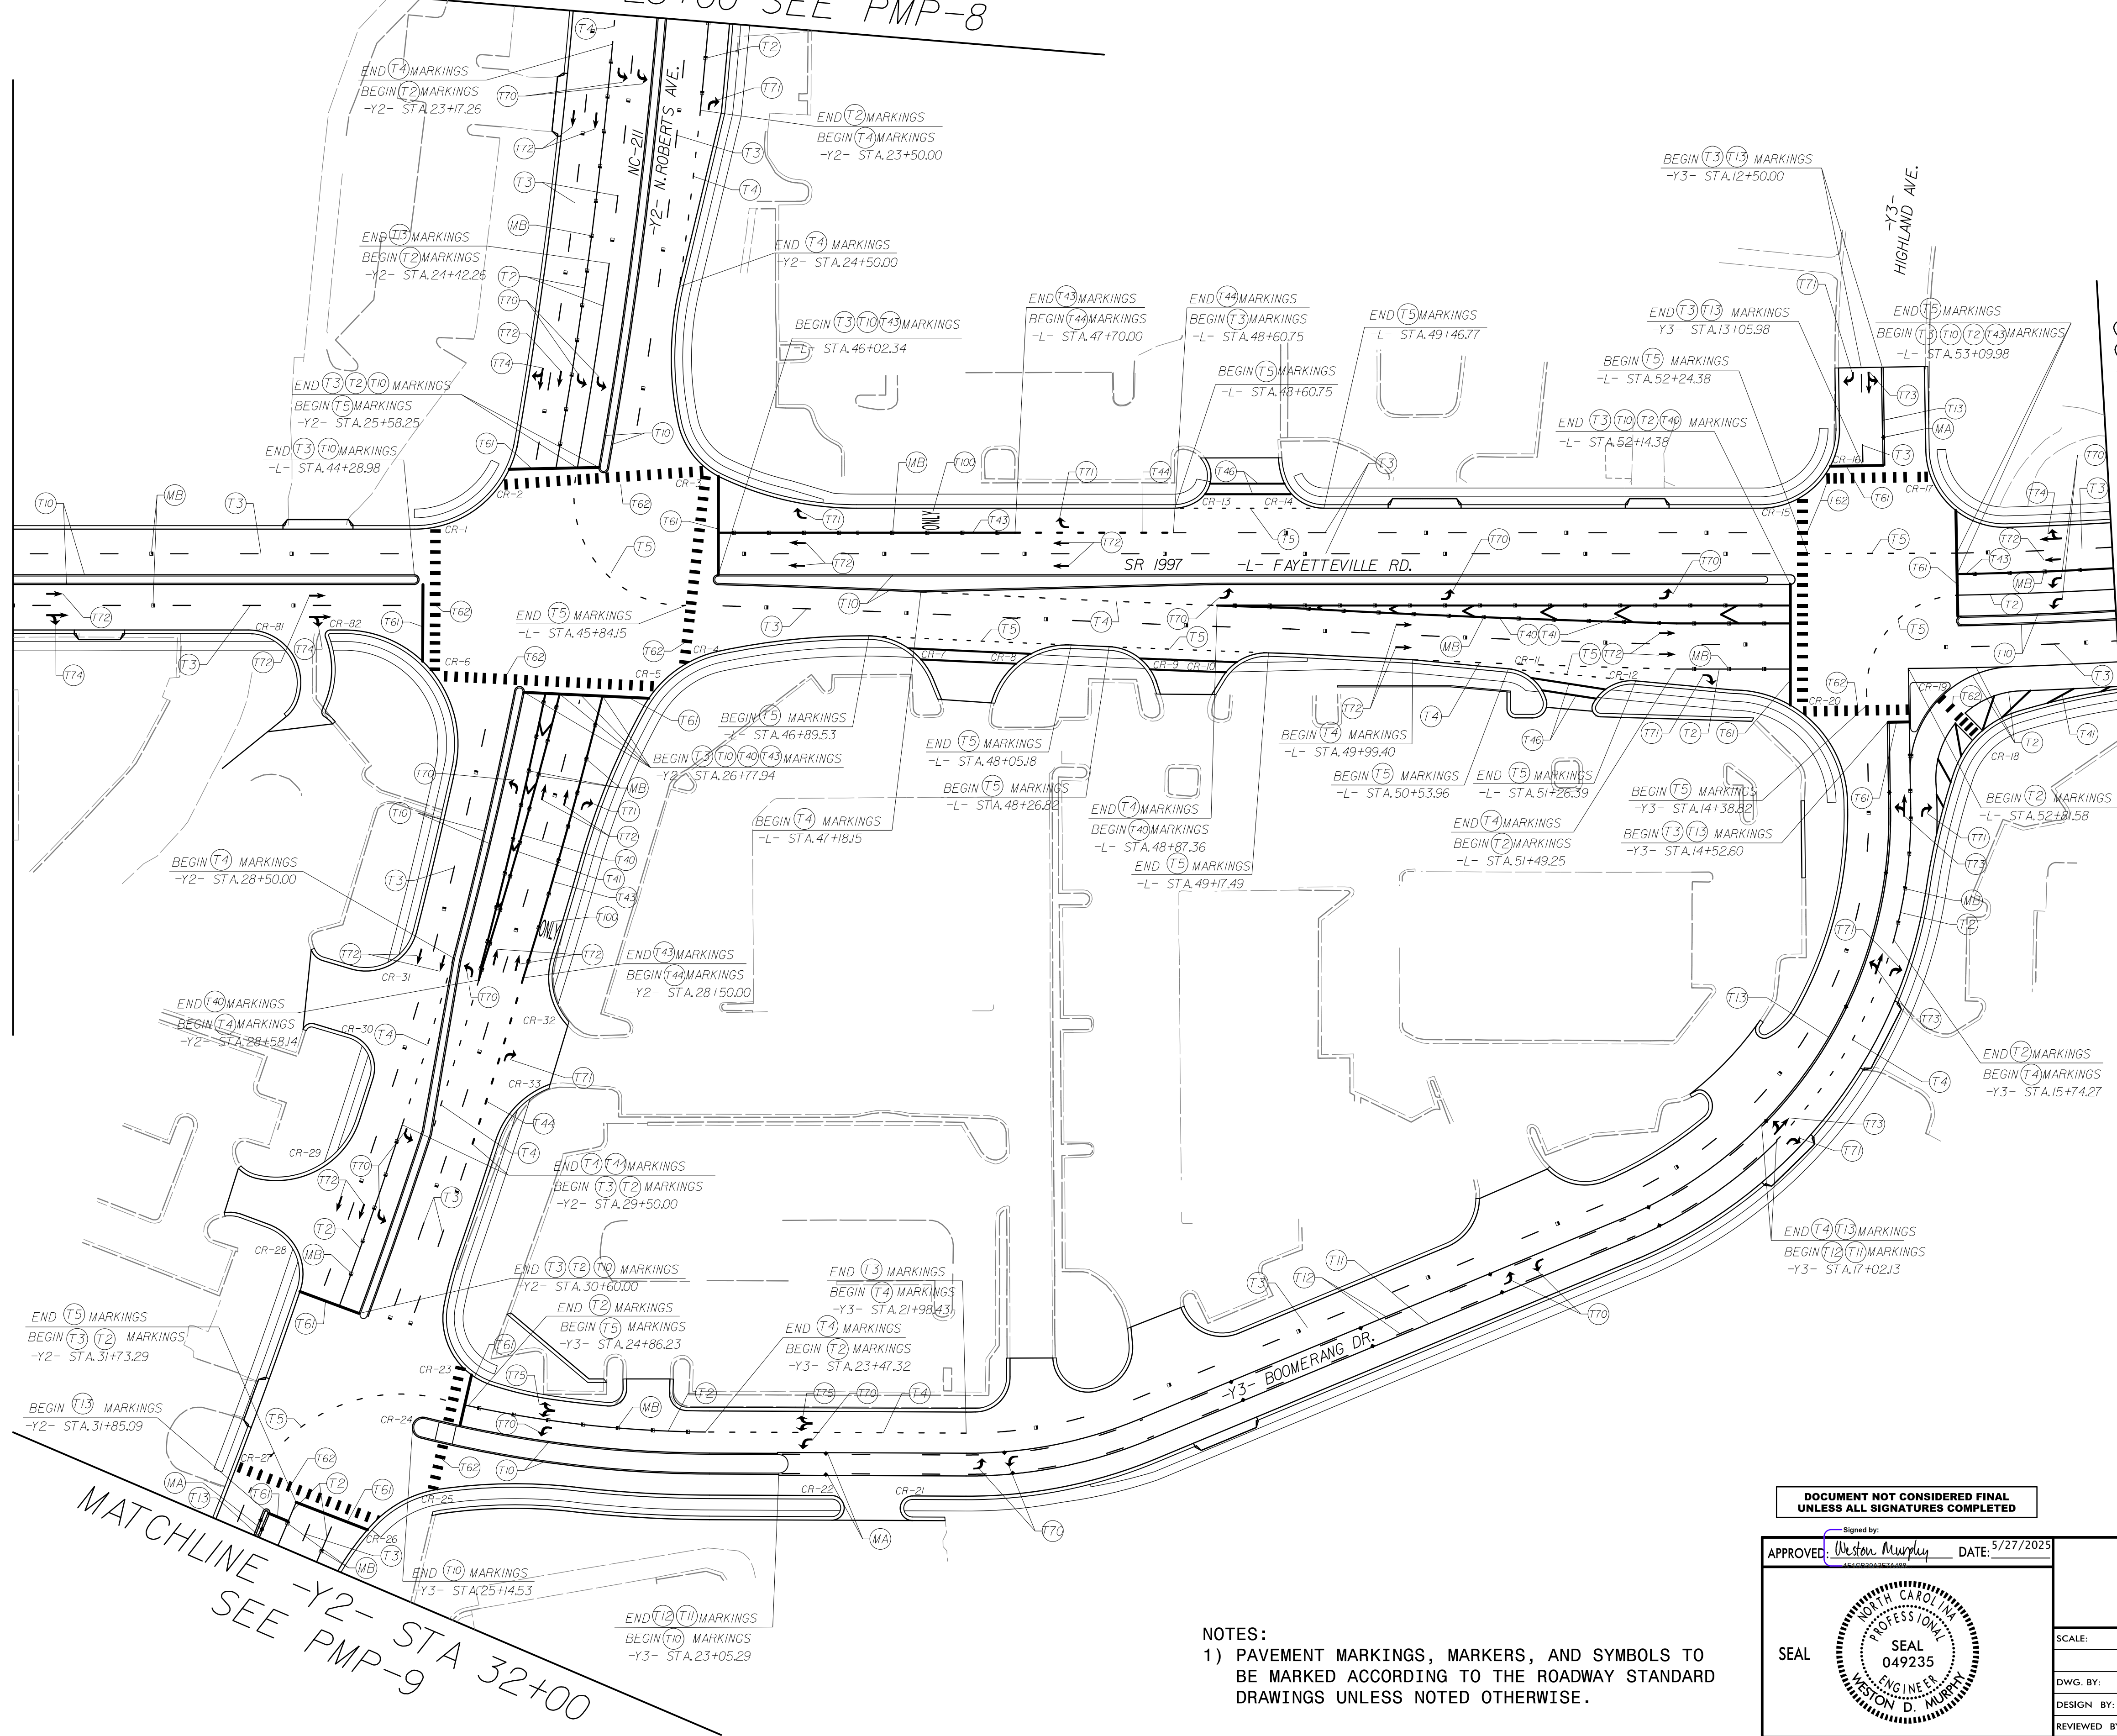

PAVEMENT MARKING SCHEDULE	
SYMBOL	DESCRIPTION
THERMOPLASTIC (4", 90 MILS)	
T1	WHITE EDGELINE
T2	WHITE SOLID LANE LINE
T3	10' WHITE SKIP LINE
T4	3' WHITE MINI SKIP 9' SPACING
T5	2' WHITE MINI SKIP 6' SPACING
T10	YELLOW EDGELINE
T11	YELLOW SINGLE CENTER
T12	YELLOW 10' SKIPS
T13	YELLOW DOUBLE CENTER
T14	2' YELLOW MINI SKIP 6' SPACING
THERMOPLASTIC (8", 90 MILS)	
T40	WHITE GORELINE
T41	WHITE DIAGONAL
T42	YELLOW DIAGONAL
T43	WHITE SOLID LANE LINE
T44	3' WHITE MINI SKIP 9' SPACING
T45	3' WHITE MINI SKIP 3' SPACING
T46	WHITE CROSSWALK LINE
THERMOPLASTIC (16", 90 MILS)	
T60	WHITE LINE, RR
THERMOPLASTIC (24", 90 MILS)	
T61	WHITE STOP BAR
T62	WHITE CROSSWALK LINE
THERMOPLASTIC (90 MILS)	
T70	LEFT TURN ARROW
T71	RIGHT TURN ARROW
T72	STRAIGHT ARROW
T73	COMBINED STRAIGHT/LEFT ARROW
T74	COMBINED STRAIGHT/RIGHT ARROW
T75	COMBINED LEFT/RIGHT ARROW
T77	U-TURN ARROW
T100	ALPHANUMERIC CHARACTERS
T103	24" YIELD LINE TRIANGLE
T118	FISH-HOOK WITH CIRCLE
MARKERS	
MA	RAISED MARKER (YELLOW & YELLOW)
MB	RAISED MARKER (CRYSTAL & RED)

DOCUMENT NOT CONSIDERED FINAL
UNLESS ALL SIGNATURES COMPLETED

APPROVED:  DATE: 5/27/2025

SEAL

PAVEMENT MARKING DETAIL	
SCALE: NONE	REVISIONS
DWG. BY: ENP	
DESIGN BY: WDM	
REVIEWED BY: PAL	
CADD FILE	

NOTES:
1) PAVEMENT MARKINGS, MARKERS, AND SYMBOLS TO BE MARKED ACCORDING TO THE ROADWAY STANDARD DRAWINGS UNLESS NOTED OTHERWISE.

8/27/2025
C:\Users\jmc\OneDrive\Documents\TrafficControl\PMU\5797_PMP_PSH04.dgn

8/17/99

5/27/2025
S:\27\2025\TrafficControl\PMU\U5797_PMP_PSH05.dgn
MicroPlot

PAVEMENT MARKING SCHEDULE	
SYMBOL	DESCRIPTION
THERMOPLASTIC (4",90 MILS)	
T1	WHITE EDGELINE
T2	WHITE SOLID LANE LINE
T3	10' WHITE SKIP LINE
T4	3' WHITE MINI SKIP 9' SPACING
T5	2' WHITE MINI SKIP 6' SPACING
T10	YELLOW EDGELINE
T11	YELLOW SINGLE CENTER
T12	YELLOW 10' SKIPS
T13	YELLOW DOUBLE CENTER
T14	2' YELLOW MINI SKIP 6' SPACING
THERMOPLASTIC (8",90 MILS)	
T40	WHITE GORELINE
T41	WHITE DIAGONAL
T42	YELLOW DIAGONAL
T43	WHITE SOLID LANE LINE
T44	3' WHITE MINI SKIP 9' SPACING
T45	3' WHITE MINI SKIP 3' SPACING
T46	WHITE CROSSWALK LINE
THERMOPLASTIC (16",90 MILS)	
T60	WHITE LINE, RR
THERMOPLASTIC (24",90 MILS)	
T61	WHITE STOP BAR
T62	WHITE CROSSWALK LINE
THERMOPLASTIC (90 MILS)	
T70	LEFT TURN ARROW
T71	RIGHT TURN ARROW
T72	STRAIGHT ARROW
T73	COMBINED STRAIGHT/LEFT ARROW
T74	COMBINED STRAIGHT/RIGHT ARROW
T75	COMBINED LEFT/RIGHT ARROW
T77	U-TURN ARROW
T100	ALPHANUMERIC CHARACTERS
T103	24" YIELD LINE TRIANGLE
T118	FISH-HOOK WITH CIRCLE
MARKERS	
MA	RAISED MARKER (YELLOW & YELLOW)
MB	RAISED MARKER (CRYSTAL & RED)



STV Engineers, Inc.



2121 RDU Center Dr.

Suite 210

Morrisville, NC 27560

NC License Number F-0991

PROJ. REFERENCE NO.	SHEET NO.
U-5797	PMP-5

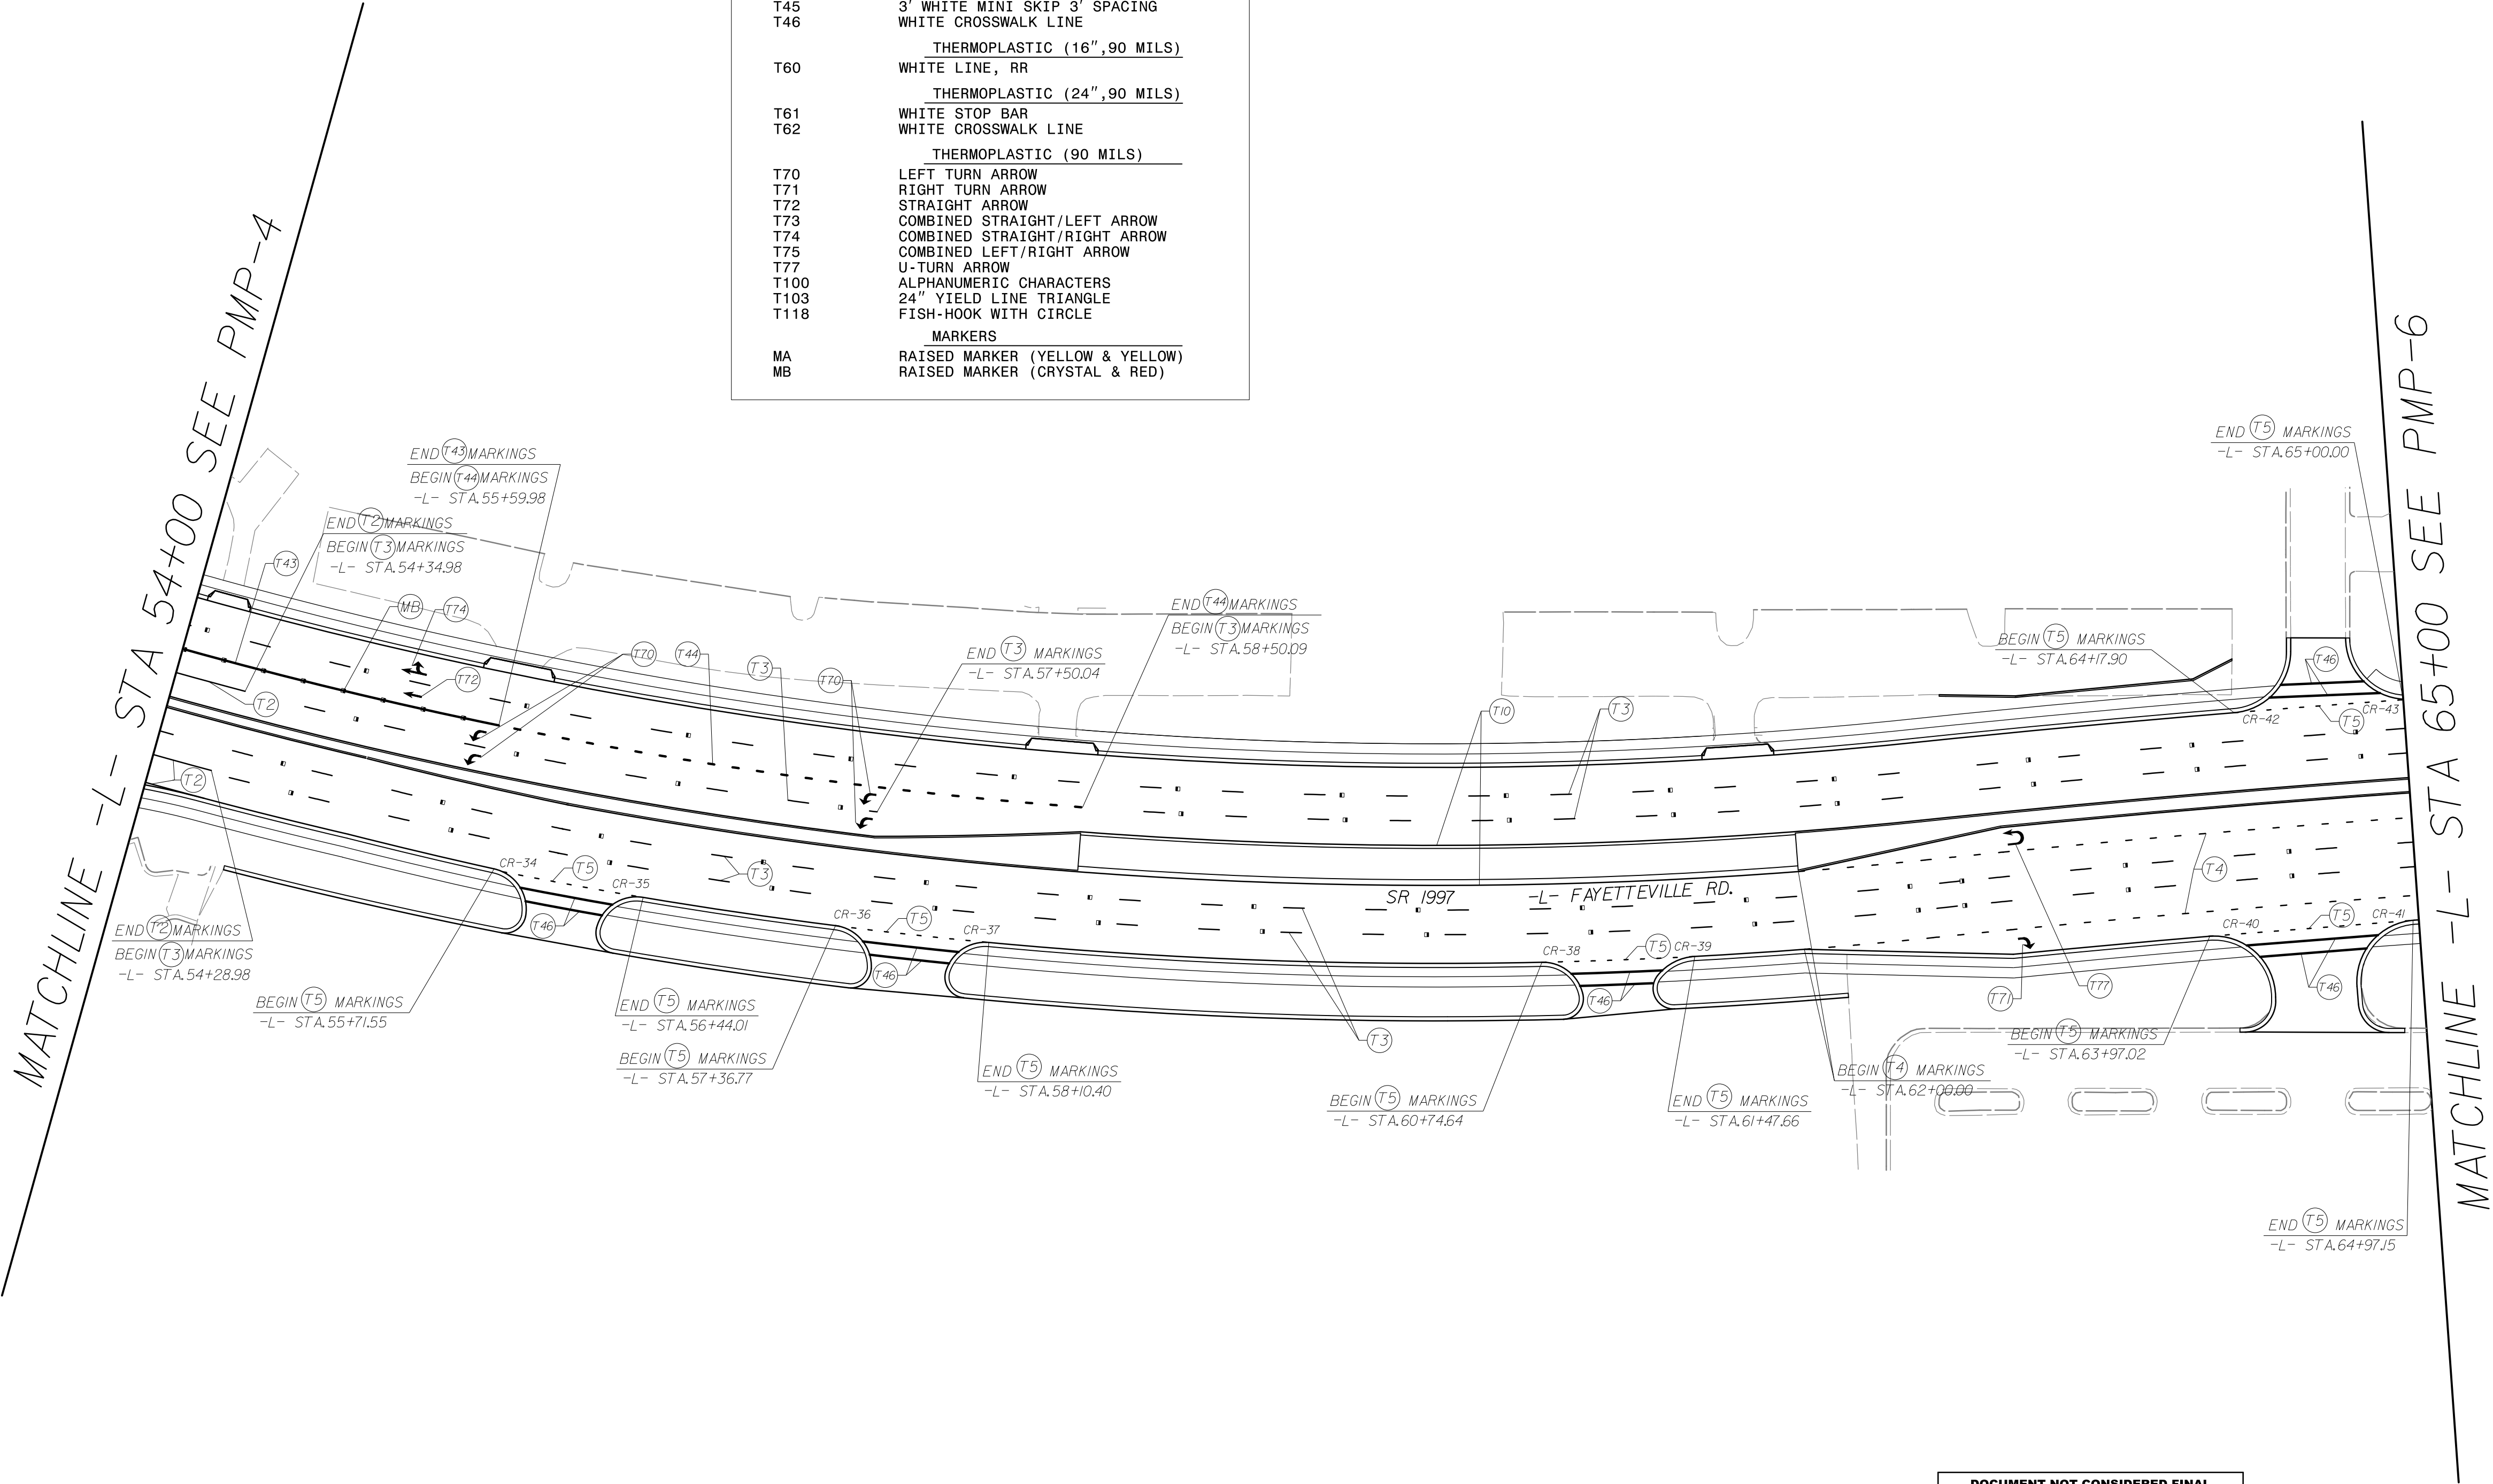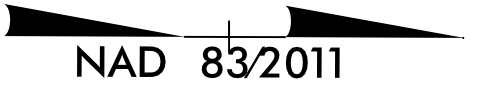

NOTES:
1) PAVEMENT MARKINGS, MARKERS, AND SYMBOLS TO BE MARKED ACCORDING TO THE ROADWAY STANDARD DRAWINGS UNLESS NOTED OTHERWISE.

DOCUMENT NOT CONSIDERED FINAL
UNLESS ALL SIGNATURES COMPLETED

APPROVED:  DATE: 5/27/2025

SEAL



PAVEMENT MARKING DETAIL

SCALE: NONE

DWG. BY: ENP

DESIGN BY: WDM

REVIEWED BY: PAL

REVISIONS




CADD FILE

NAD 83/2011

MATCHLINE -L- STA 65+00 SEE PMP-5

MATCHLINE -L- STA 76+00 SEE PMP-7

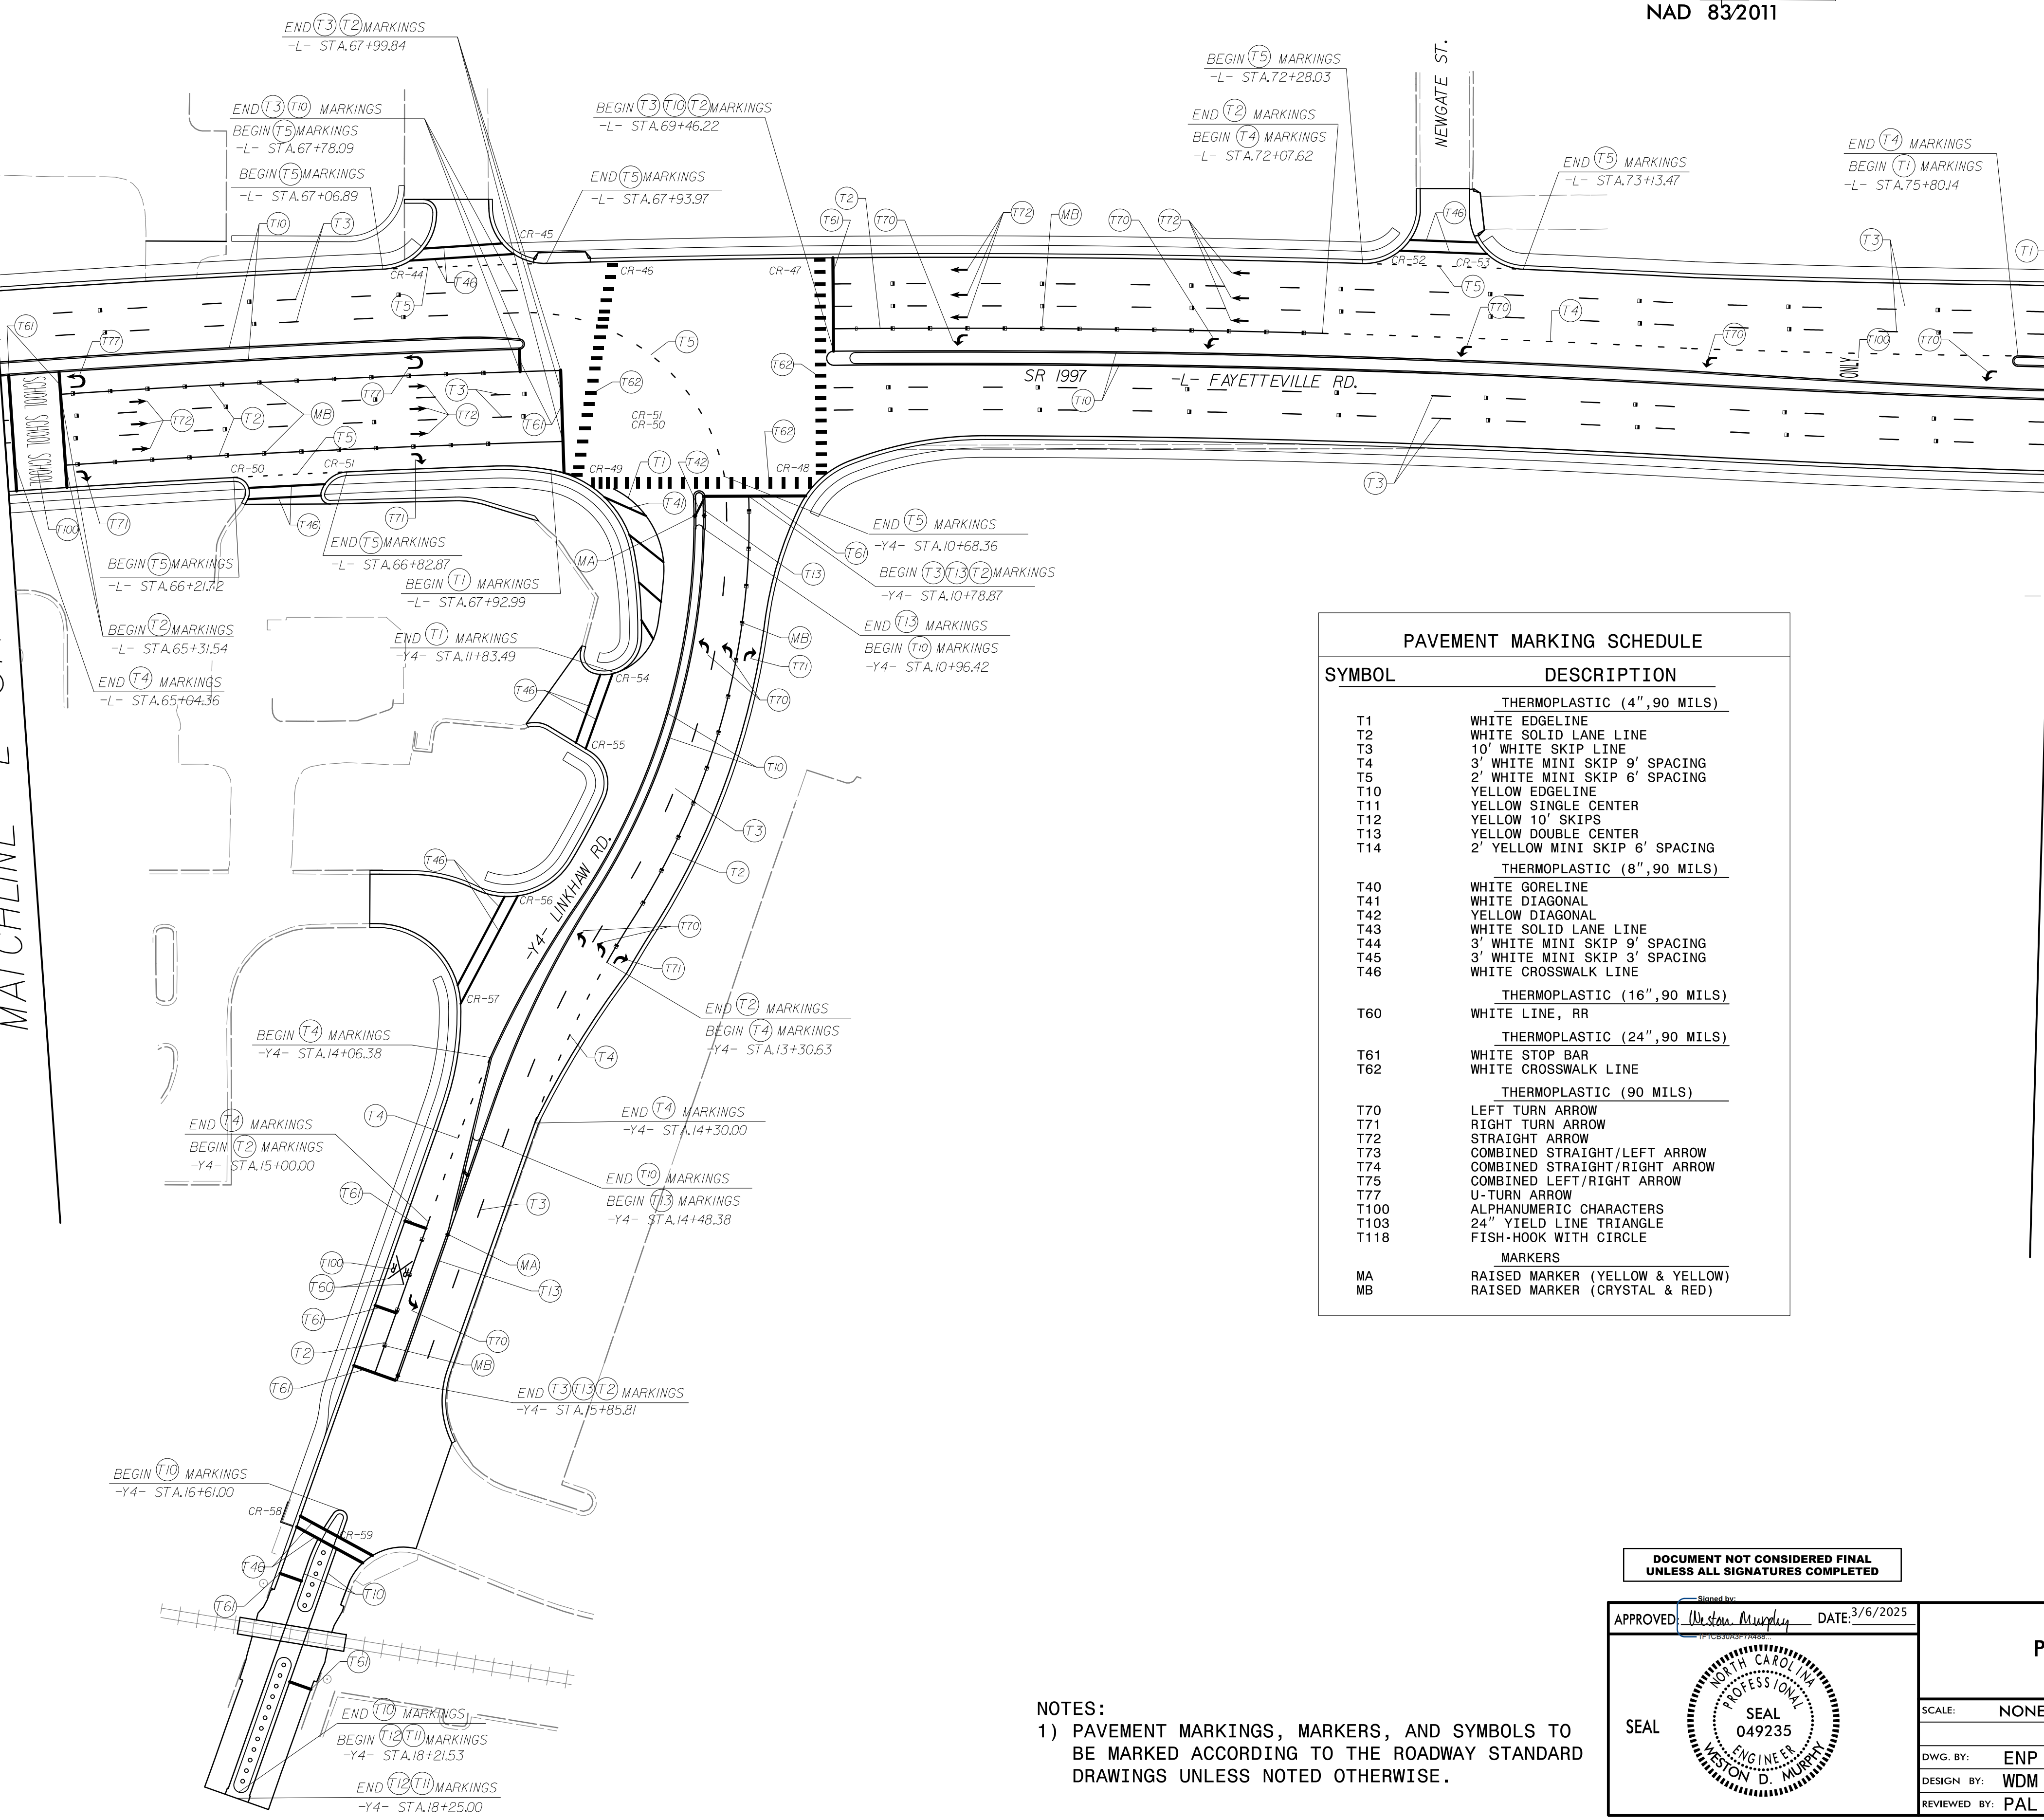


PAVEMENT MARKING SCHEDULE	
SYMBOL	DESCRIPTION
THERMOPLASTIC (4",90 MILS)	
T1	WHITE EDGELINE
T2	WHITE SOLID LANE LINE
T3	10' WHITE SKIP LINE
T4	3' WHITE MINI SKIP 9' SPACING
T5	2' WHITE MINI SKIP 6' SPACING
T10	YELLOW EDGELINE
T11	YELLOW SINGLE CENTER
T12	YELLOW 10' SKIPS
T13	YELLOW DOUBLE CENTER
T14	2' YELLOW MINI SKIP 6' SPACING
THERMOPLASTIC (8",90 MILS)	
T40	WHITE GORELINE
T41	WHITE DIAGONAL
T42	YELLOW DIAGONAL
T43	WHITE SOLID LANE LINE
T44	3' WHITE MINI SKIP 9' SPACING
T45	3' WHITE MINI SKIP 3' SPACING
T46	WHITE CROSSWALK LINE
THERMOPLASTIC (16",90 MILS)	
T60	WHITE LINE, RR
THERMOPLASTIC (24",90 MILS)	
T61	WHITE STOP BAR
T62	WHITE CROSSWALK LINE
THERMOPLASTIC (90 MILS)	
T70	LEFT TURN ARROW
T71	RIGHT TURN ARROW
T72	STRAIGHT ARROW
T73	COMBINED STRAIGHT/LEFT ARROW
T74	COMBINED STRAIGHT/RIGHT ARROW
T75	COMBINED LEFT/RIGHT ARROW
T77	U-TURN ARROW
T100	ALPHANUMERIC CHARACTERS
T103	24" YIELD LINE TRIANGLE
T118	FISH-HOOK WITH CIRCLE
MARKERS	
MA	RAISED MARKER (YELLOW & YELLOW)
MB	RAISED MARKER (CRYSTAL & RED)

NOTES:
1) PAVEMENT MARKINGS, MARKERS, AND SYMBOLS TO BE MARKED ACCORDING TO THE ROADWAY STANDARD DRAWINGS UNLESS NOTED OTHERWISE.


DOCUMENT NOT CONSIDERED FINAL
UNLESS ALL SIGNATURES COMPLETED

APPROVED: DATE: 3/6/2025

PAVEMENT MARKING DETAIL			
SCALE:	NONE	REVISIONS	
DWG. BY:	ENP		
DESIGN BY:	WDM		
REVIEWED BY:	PAL		
CADD FILE			

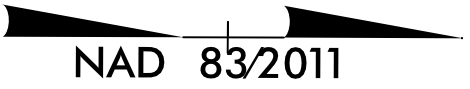

MATCHLINE -L- STA 76+00 SEE PMP-6

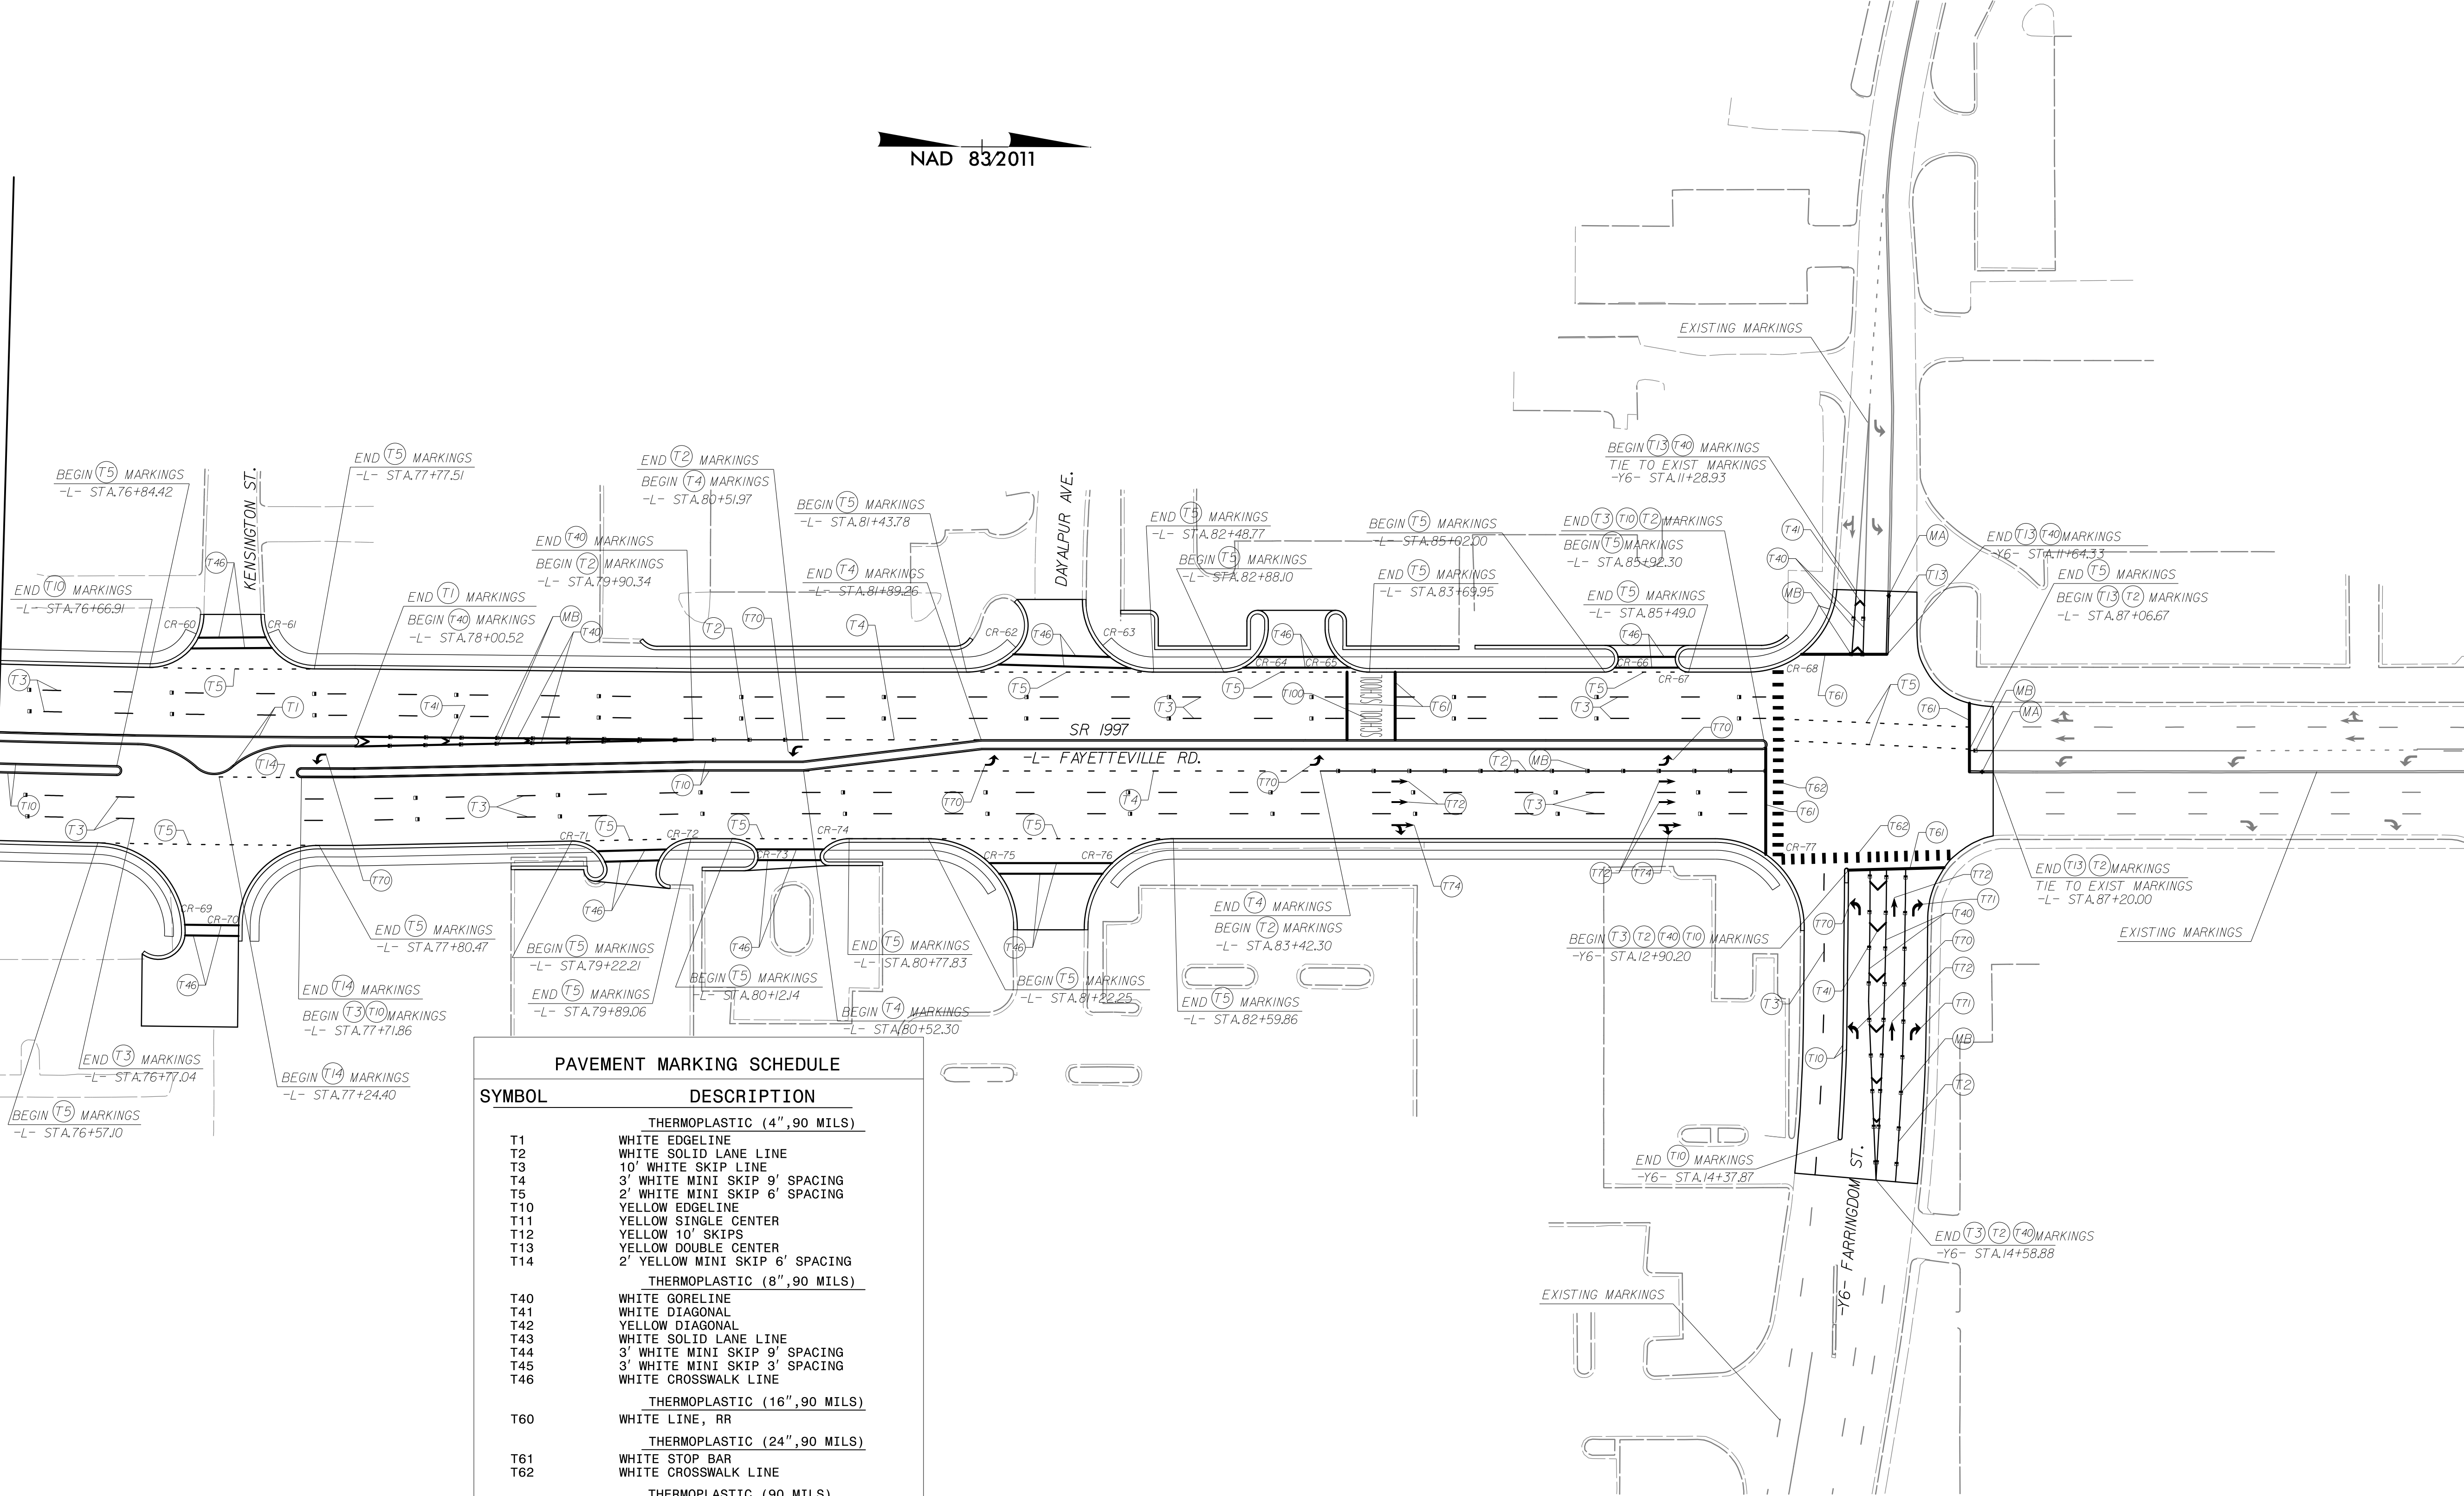

PAVEMENT MARKING SCHEDULE	
SYMBOL	DESCRIPTION
THERMOPLASTIC (4",90 MILS)	
T1	WHITE EDGELINE
T2	WHITE SOLID LANE LINE
T3	10' WHITE SKIP LINE
T4	3' WHITE MINI SKIP 9' SPACING
T5	2' WHITE MINI SKIP 6' SPACING
T10	YELLOW EDGELINE
T11	YELLOW SINGLE CENTER
T12	YELLOW 10' SKIPS
T13	YELLOW DOUBLE CENTER
T14	2' YELLOW MINI SKIP 6' SPACING
THERMOPLASTIC (8",90 MILS)	
T40	WHITE GORELINE
T41	WHITE DIAGONAL
T42	YELLOW DIAGONAL
T43	WHITE SOLID LANE LINE
T44	3' WHITE MINI SKIP 9' SPACING
T45	3' WHITE MINI SKIP 3' SPACING
T46	WHITE CROSSWALK LINE
THERMOPLASTIC (16",90 MILS)	
T60	WHITE LINE, RR
THERMOPLASTIC (24",90 MILS)	
T61	WHITE STOP BAR
T62	WHITE CROSSWALK LINE
THERMOPLASTIC (90 MILS)	
T70	LEFT TURN ARROW
T71	RIGHT TURN ARROW
T72	STRAIGHT ARROW
T73	COMBINED STRAIGHT/LEFT ARROW
T74	COMBINED STRAIGHT/RIGHT ARROW
T75	COMBINED LEFT/RIGHT ARROW
T77	U-TURN ARROW
T100	ALPHANUMERIC CHARACTERS
T103	24" YIELD LINE TRIANGLE
T118	FISH-HOOK WITH CIRCLE
MARKERS	
MA	RAISED MARKER (YELLOW & YELLOW)
MB	RAISED MARKER (CRYSTAL & RED)

NOTES:
1) PAVEMENT MARKINGS, MARKERS, AND SYMBOLS TO BE MARKED ACCORDING TO THE ROADWAY STANDARD DRAWINGS UNLESS NOTED OTHERWISE.

DOCUMENT NOT CONSIDERED FINAL
UNLESS ALL SIGNATURES COMPLETED

APPROVED: DATE: 3/6/2025

SEAL

PAVEMENT MARKING DETAIL

SCALE: NONE

DWG. BY: ENP
DESIGN BY: WDM
REVIEWED BY: PAL

DIVISION OF HIGHWAYS
SECTION OF TRANSPORTATION
CONSTRUCTION

REVISIONS


8/17/99

STV Engineers, Inc.
2121 RDU Center Dr.
Suite 210
Morrisville, NC 27560
NC License Number F-0991

PROJ. REFERENCE NO.	SHEET NO.
U-5797	PMP-8




PAVEMENT MARKING SCHEDULE	
SYMBOL	DESCRIPTION
THERMOPLASTIC (4",90 MILS)	
T1	WHITE EDGELINE
T2	WHITE SOLID LANE LINE
T3	10' WHITE SKIP LINE
T4	3' WHITE MINI SKIP 9' SPACING
T5	2' WHITE MINI SKIP 6' SPACING
T10	YELLOW EDGELINE
T11	YELLOW SINGLE CENTER
T12	YELLOW 10' SKIPS
T13	YELLOW DOUBLE CENTER
T14	2' YELLOW MINI SKIP 6' SPACING
THERMOPLASTIC (8",90 MILS)	
T40	WHITE GORELINE
T41	WHITE DIAGONAL
T42	YELLOW DIAGONAL
T43	WHITE SOLID LANE LINE
T44	3' WHITE MINI SKIP 9' SPACING
T45	3' WHITE MINI SKIP 3' SPACING
T46	WHITE CROSSWALK LINE
THERMOPLASTIC (16",90 MILS)	
T60	WHITE LINE, RR
THERMOPLASTIC (24",90 MILS)	
T61	WHITE STOP BAR
T62	WHITE CROSSWALK LINE
THERMOPLASTIC (90 MILS)	
T70	LEFT TURN ARROW
T71	RIGHT TURN ARROW
T72	STRAIGHT ARROW
T73	COMBINED STRAIGHT/LEFT ARROW
T74	COMBINED STRAIGHT/RIGHT ARROW
T75	COMBINED LEFT/RIGHT ARROW
T77	U-TURN ARROW
T100	ALPHANUMERIC CHARACTERS
T103	24' YIELD LINE TRIANGLE
T118	FISH-HOOK WITH CIRCLE
MARKERS	
MA	RAISED MARKER (YELLOW & YELLOW)
MB	RAISED MARKER (CRYSTAL & RED)

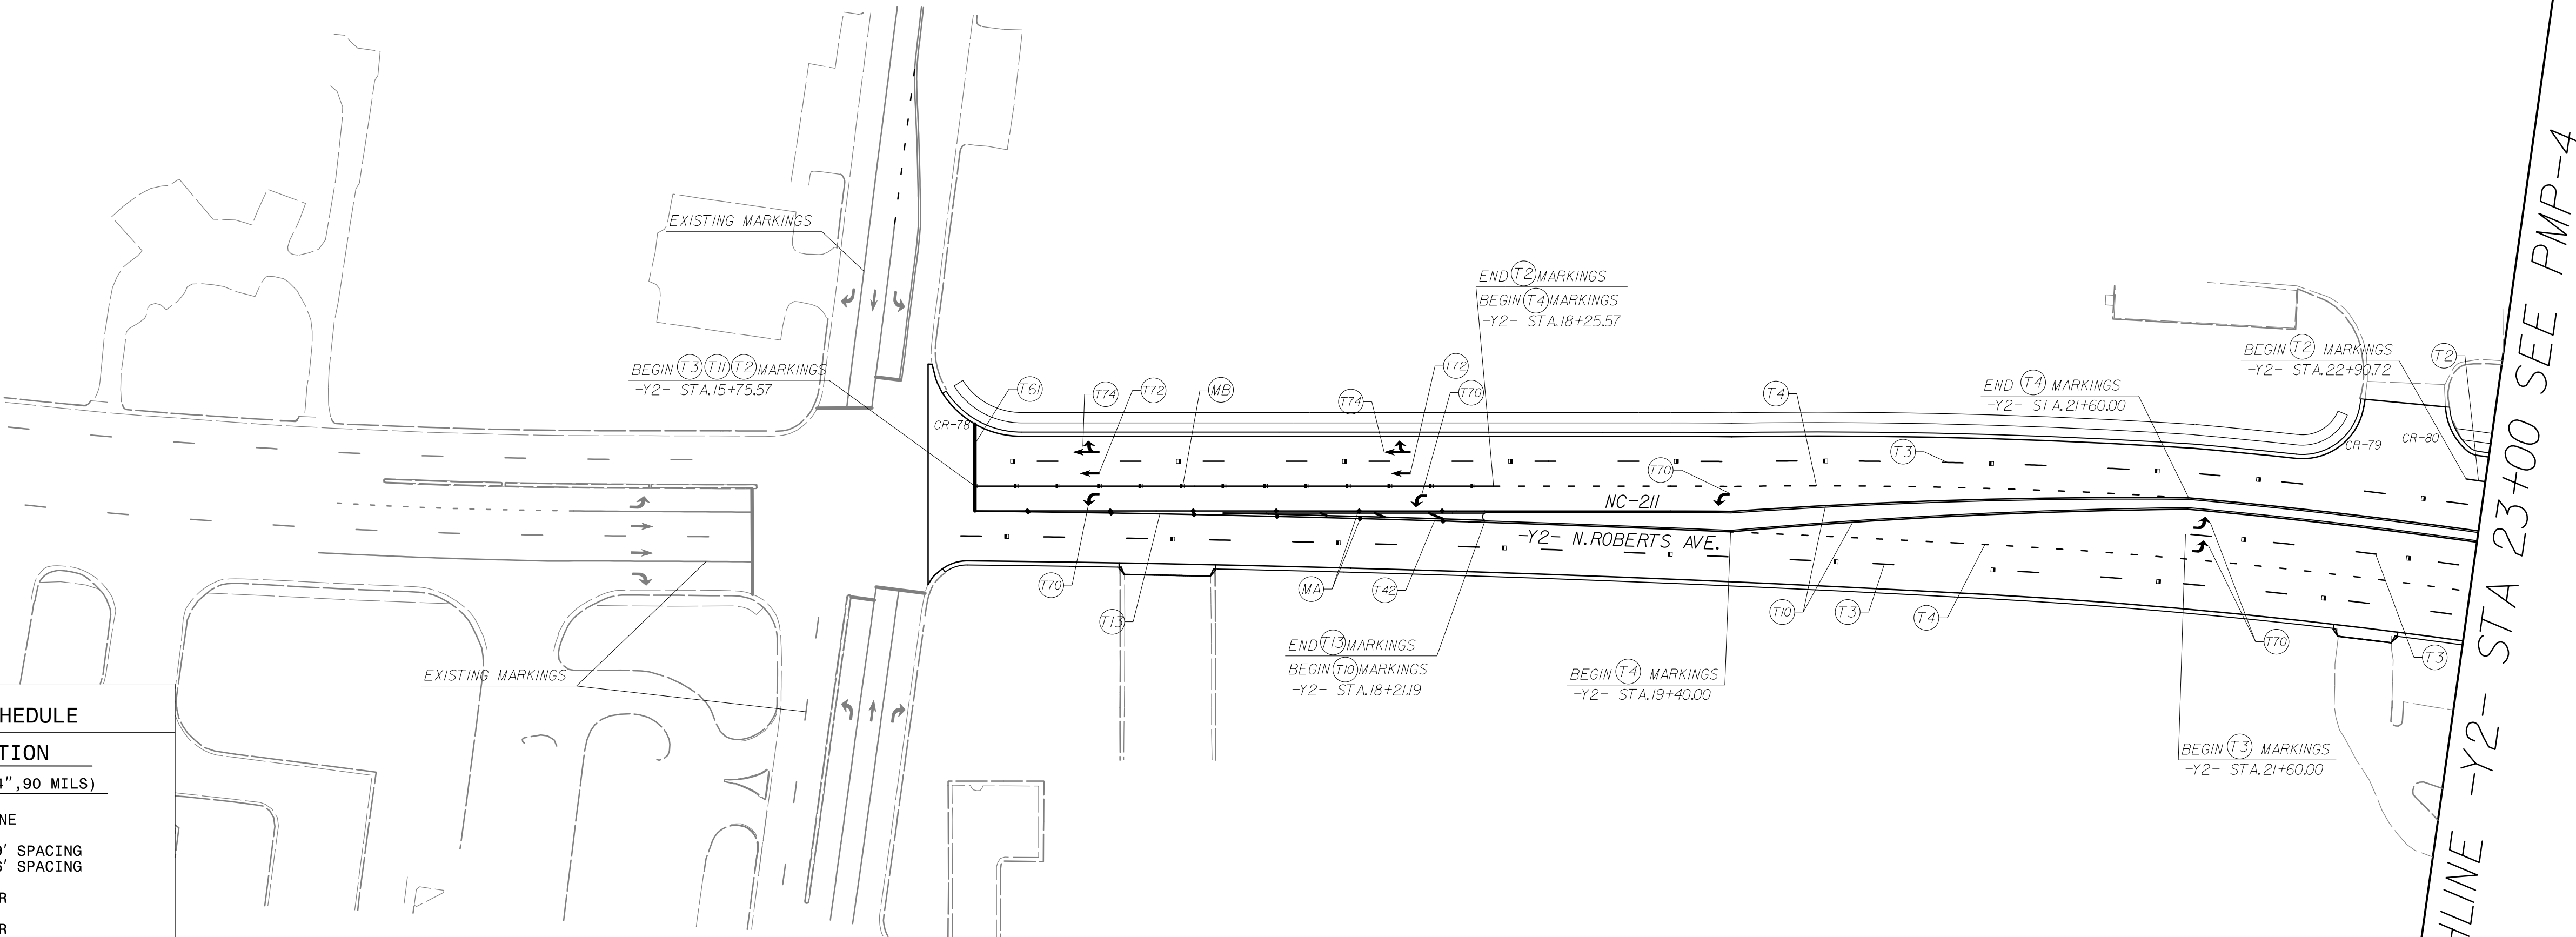

MATCHLINE -Y2- STA 23+00 SEE PMP-4

NOTES:
1) PAVEMENT MARKINGS, MARKERS, AND SYMBOLS TO BE MARKED ACCORDING TO THE ROADWAY STANDARD DRAWINGS UNLESS NOTED OTHERWISE.

DOCUMENT NOT CONSIDERED FINAL
UNLESS ALL SIGNATURES COMPLETED

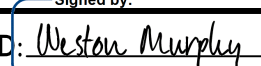APPROVED:  DATE: 3/6/2025

SEAL 

PAVEMENT MARKING DETAIL

SCALE: NONE		REVISIONS	
DWG. BY: ENP			
DESIGN BY: WDM			
REVIEWED BY: PAL			


CADD FILE

8/17/99


st^v

STV Engineers, Inc.
2121 RDU Center Dr.
Suite 210
Morrisville, NC 27560
NC License Number F-0991

PROJ. REFERENCE NO.	SHEET NO.
U-5797	PMP-9

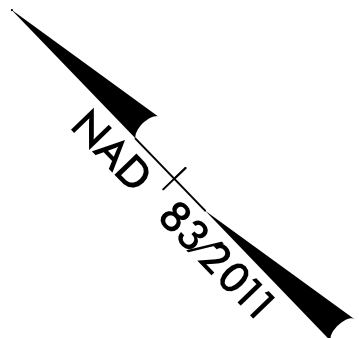

MATCHLINE -Y2- STA 32+00 SEE PMP-4

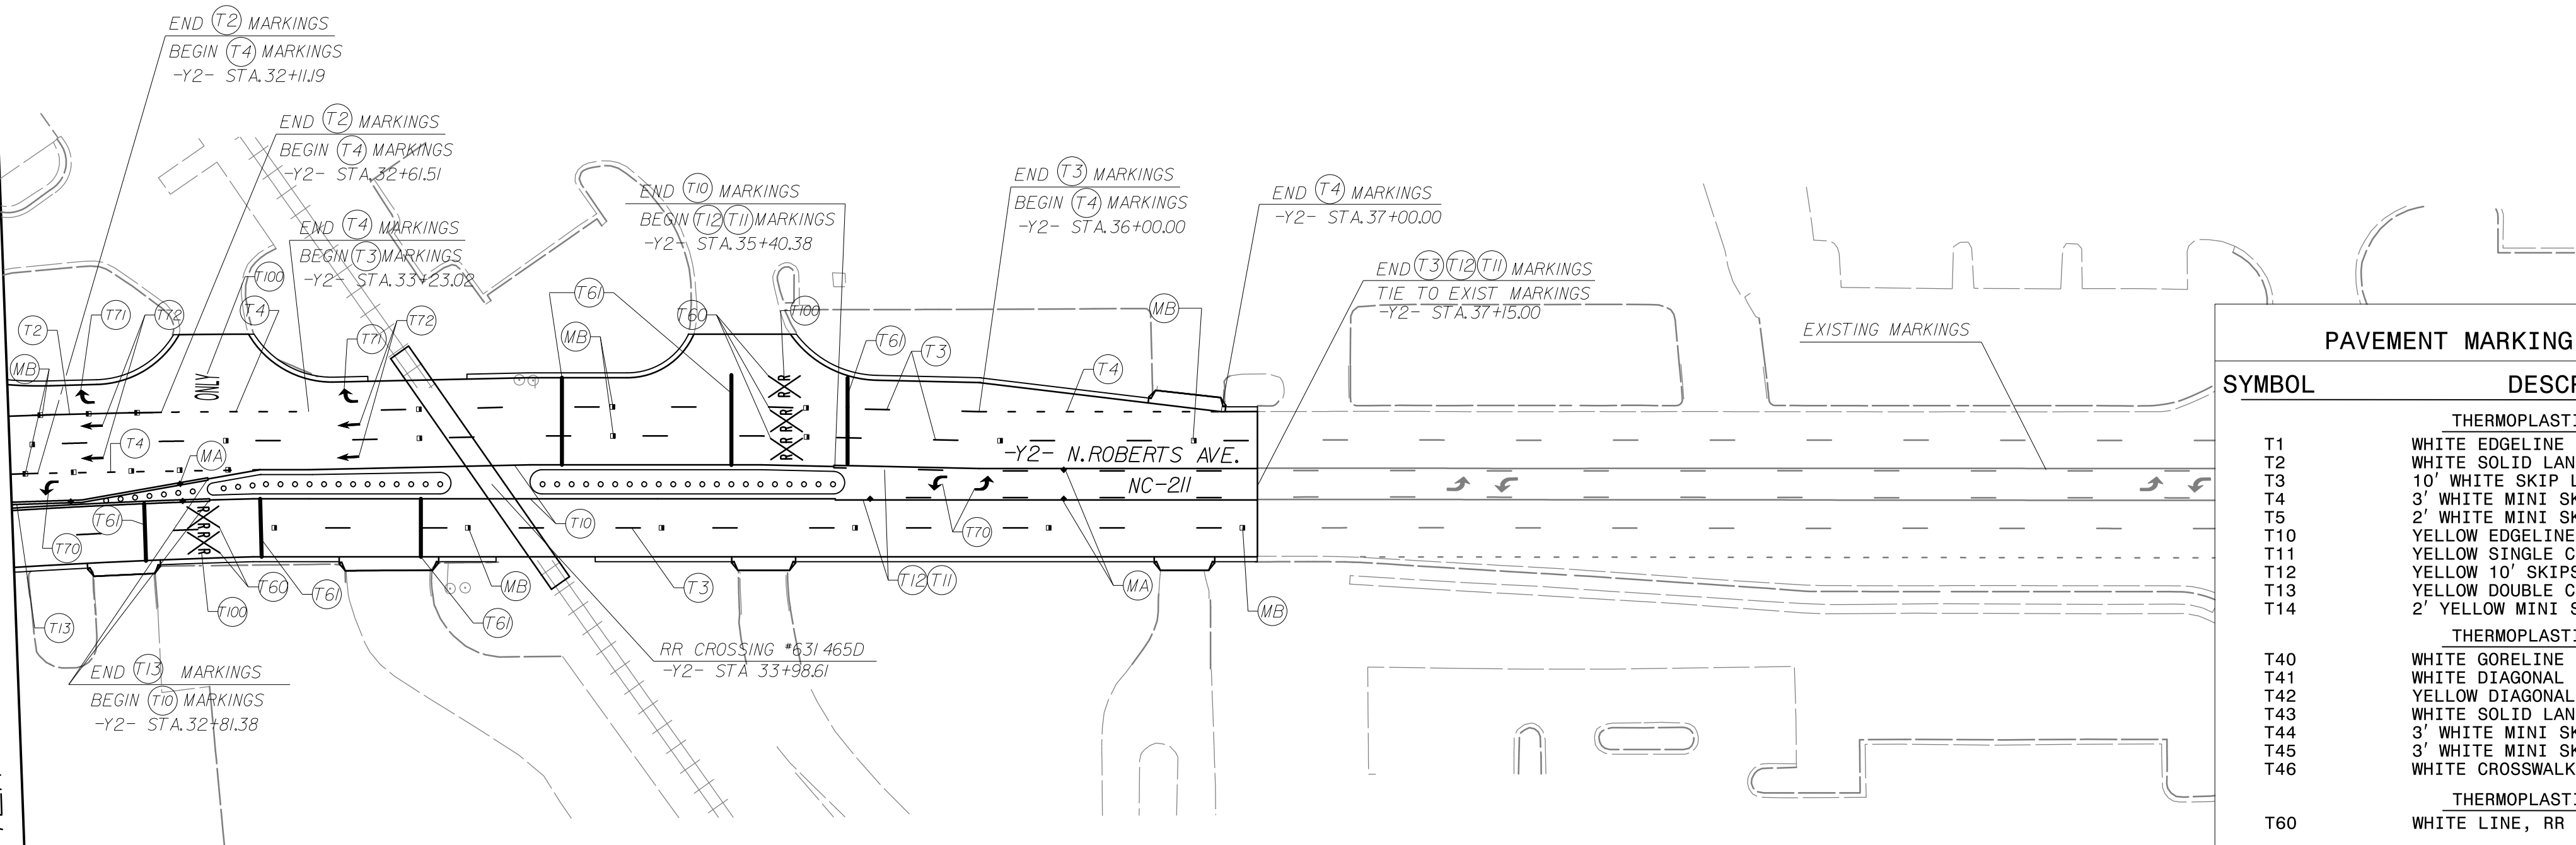

PAVEMENT MARKING SCHEDULE	
SYMBOL	DESCRIPTION
THERMOPLASTIC (4",90 MILS)	
T1	WHITE EDGELINE
T2	WHITE SOLID LANE LINE
T3	10' WHITE SKIP LINE
T4	3' WHITE MINI SKIP 9' SPACING
T5	2' WHITE MINI SKIP 6' SPACING
T10	YELLOW EDGELINE
T11	YELLOW SINGLE CENTER
T12	YELLOW 10' SKIPS
T13	YELLOW DOUBLE CENTER
T14	2' YELLOW MINI SKIP 6' SPACING
THERMOPLASTIC (8",90 MILS)	
T40	WHITE GORELINE
T41	WHITE DIAGONAL
T42	YELLOW DIAGONAL
T43	WHITE SOLID LANE LINE
T44	3' WHITE MINI SKIP 9' SPACING
T45	3' WHITE MINI SKIP 3' SPACING
T46	WHITE CROSSWALK LINE
THERMOPLASTIC (16",90 MILS)	
T60	WHITE LINE, RR
THERMOPLASTIC (24",90 MILS)	
T61	WHITE STOP BAR
T62	WHITE CROSSWALK LINE
THERMOPLASTIC (90 MILS)	
T70	LEFT TURN ARROW
T71	RIGHT TURN ARROW
T72	STRAIGHT ARROW
T73	COMBINED STRAIGHT/LEFT ARROW
T74	COMBINED STRAIGHT/RIGHT ARROW
T75	COMBINED LEFT/RIGHT ARROW
T77	U-TURN ARROW
T100	ALPHANUMERIC CHARACTERS
T103	24" YIELD LINE TRIANGLE
T118	FISH-HOOK WITH CIRCLE
MARKERS	
MA	RAISED MARKER (YELLOW & YELLOW)
MB	RAISED MARKER (CRYSTAL & RED)

DOCUMENT NOT CONSIDERED FINAL
UNLESS ALL SIGNATURES COMPLETED

APPROVED: DATE: 3/6/2025

SEAL

NORTH CAROLINA
PROFESSIONAL
ENGINEER
WESTON D. MURPHY
049235

NOTES:
1) PAVEMENT MARKINGS, MARKERS, AND SYMBOLS TO BE MARKED ACCORDING TO THE ROADWAY STANDARD DRAWINGS UNLESS NOTED OTHERWISE.

PAVEMENT MARKING DETAIL		
SCALE: NONE		REVISIONS
DWG. BY: ENP		
DESIGN BY: WDM		
REVIEWED BY: PAL		

3/6/2025
C:\TrafficControl\PMP\U5797_PMP_PSH09.dgn