


REVISIONS

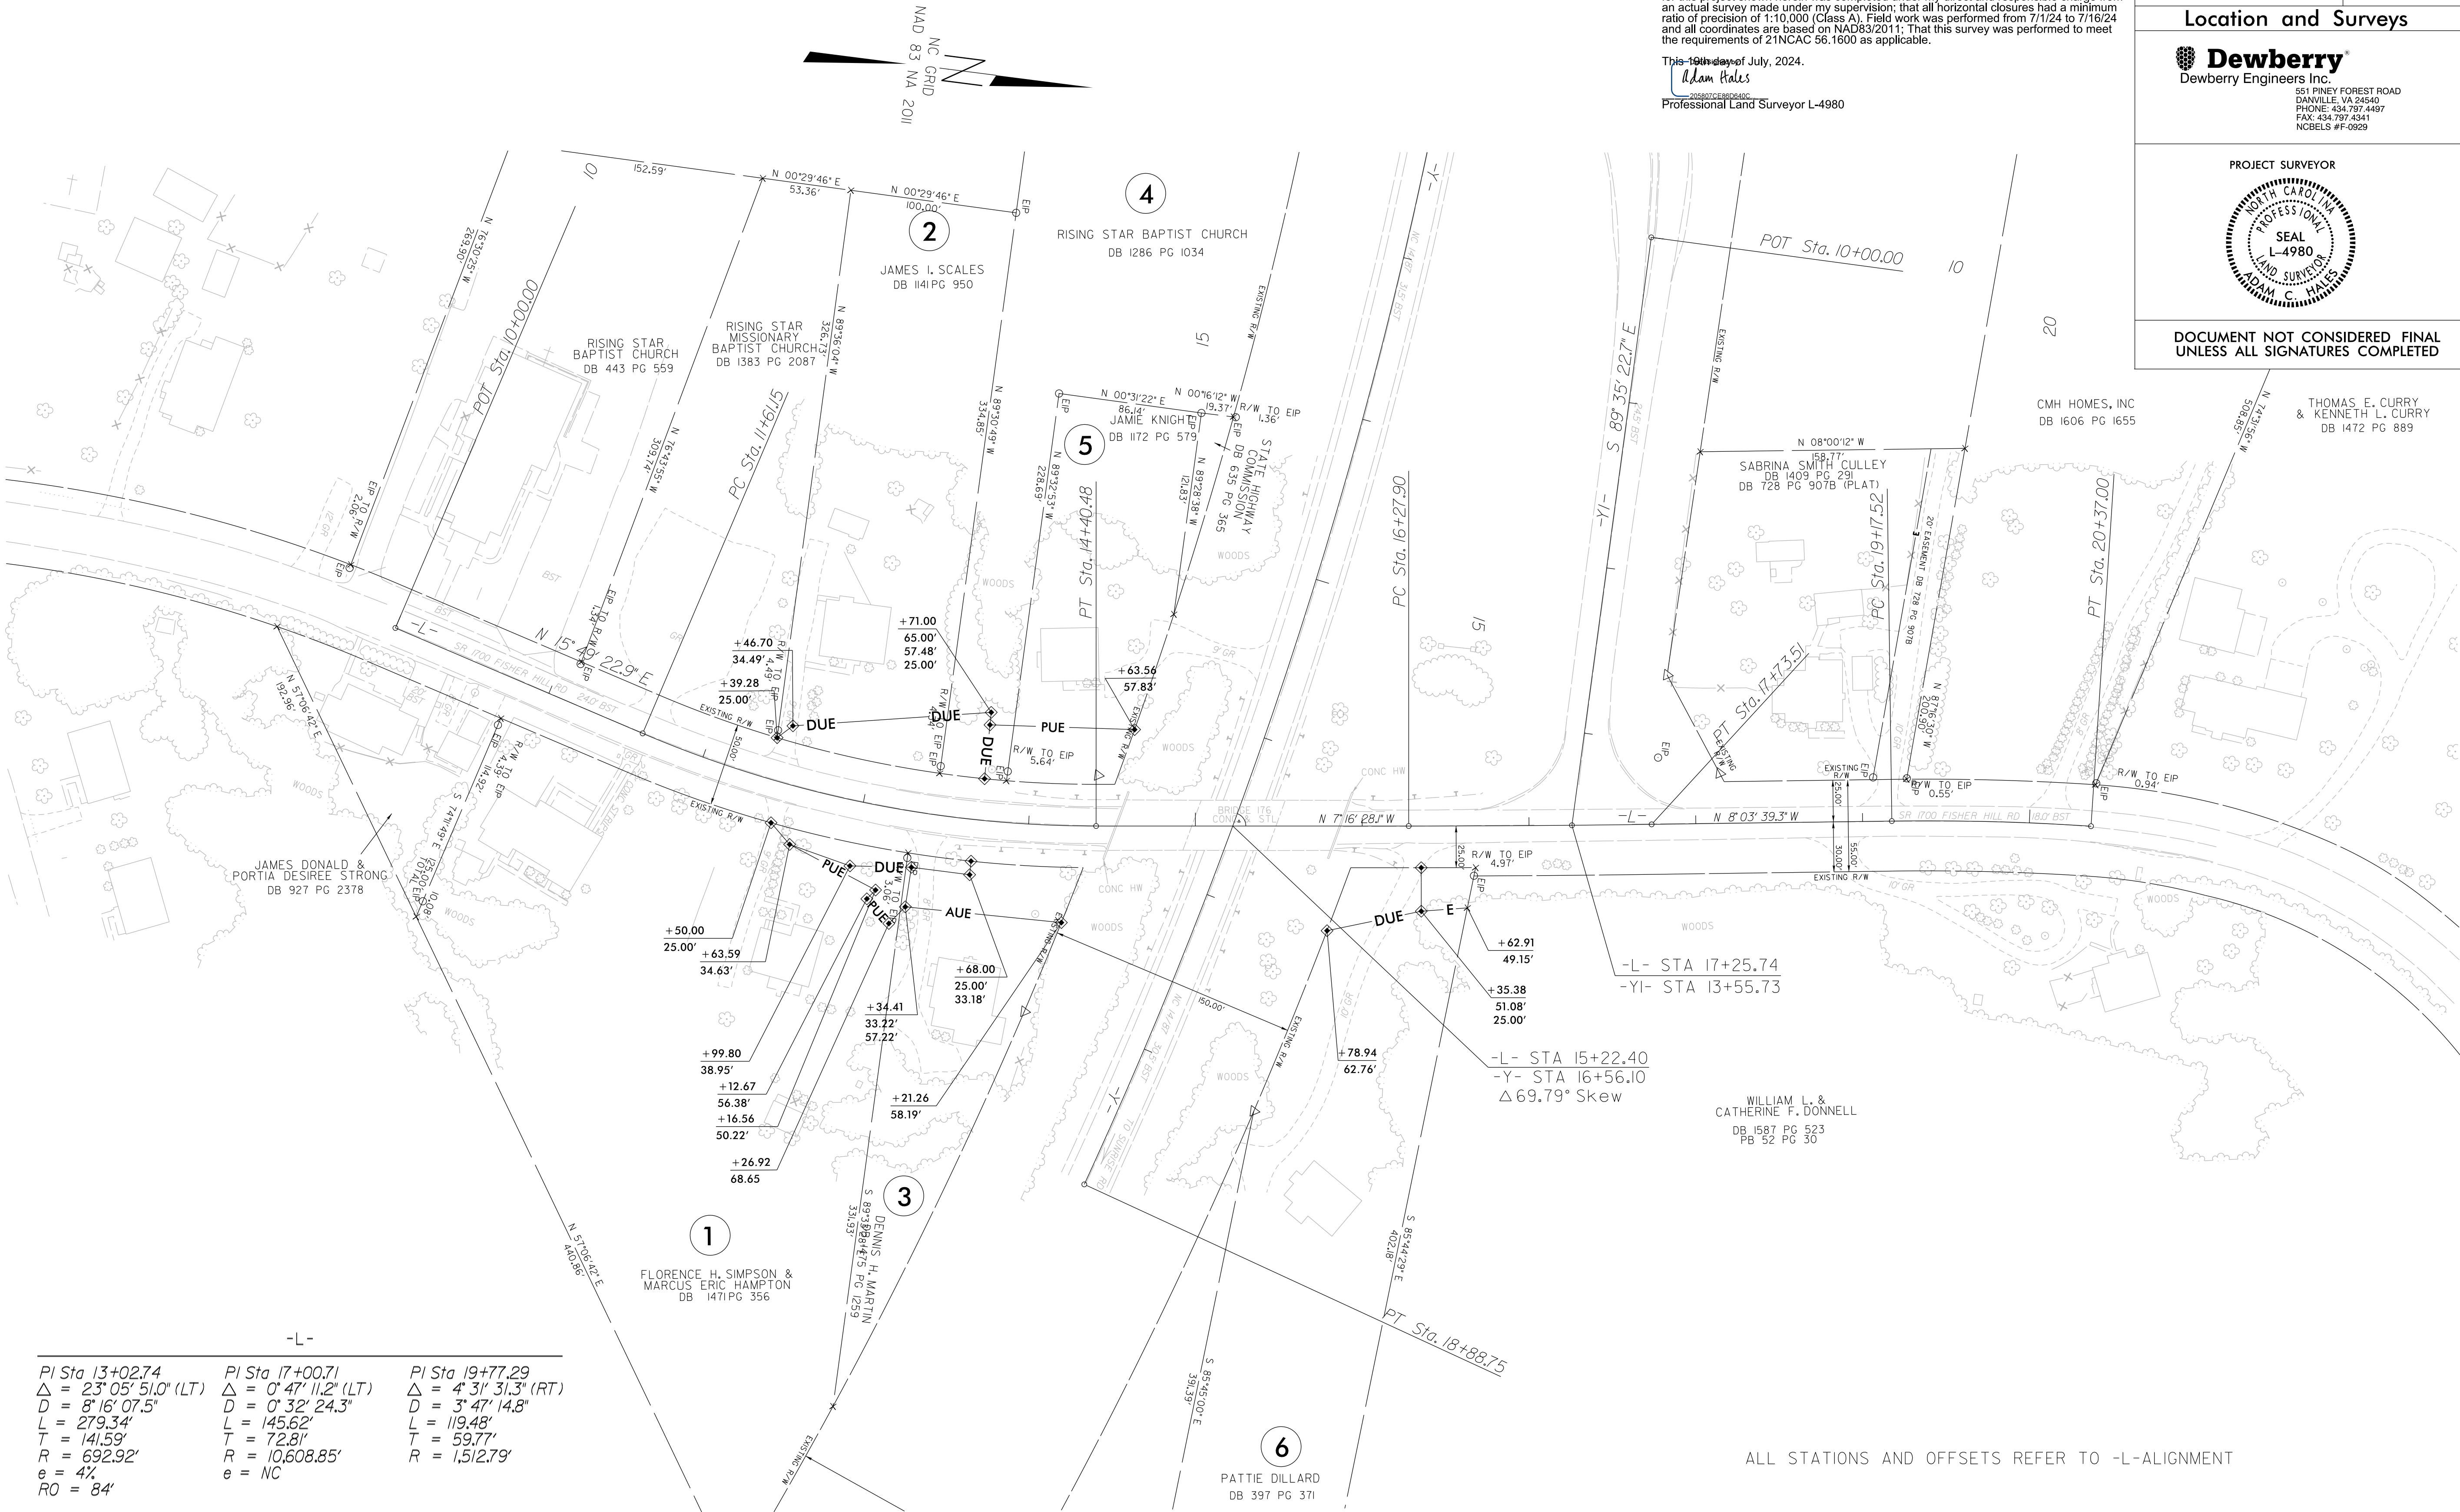

-L-		
PI Sta 13+02.74	PI Sta 17+00.71	PI Sta 19+77.29
$\Delta = 23^{\circ}05'51.0"$ (LT)	$\Delta = 0^{\circ}47'11.2"$ (LT)	$\Delta = 4^{\circ}31'31.3"$ (RT)
D = 8'16'07.5"	D = 0'32'24.3"	D = 3'47'14.8"
L = 279.34'	L = 145.62'	L = 119.48'
T = 141.59'	T = 72.81'	T = 59.77'
R = 692.92'	R = 10,608.85'	R = 1,512.79'
e = 4%	e = NC	
RO = 84'		

-Y-	
PI Sta 14+47.84	
$\Delta = 17^{\circ}27'10.4"$ (RT)	
D = 1'57'49.5"	
L = 888.75'	
T = 447.84'	
R = 2,917.65'	

NOTES:

1. IF FURTHER INFORMATION REGARDING PROJECT CONTROL IS NEEDED PLEASE CONTACT THE LOCATION AND SURVEYS UNIT.
2. PROJECT CONTROL WAS ESTABLISHED USING GNSS, THE GLOBAL NAVIGATION SATELLITE SYSTEM.
3. RIGHT OF WAY MONUMENTATION ESTABLISHED 7/1/24 TO 7/16/24.

I, Adam C. Hales, certify that the right of way and permanent easement monumentation for this project shown herein was completed under my direct and responsible charge from an actual survey made under my supervision; that all horizontal closures had a minimum ratio of precision of 1:10,000 (Class A). Field work was performed from 7/1/24 to 7/16/24 and all coordinates are based on NAD83/2011; That this survey was performed to meet the requirements of 21NCAC 56.1600 as applicable.

This is the day of July, 2024.

Adam Hales

Professional Land Surveyor L-4980

PROJECT REFERENCE NO.	SHEET NO.
BR-0096	RW04
Location and Surveys	
 Dewberry Engineers Inc. 551 PINEY FOREST ROAD DANVILLE, VA 24540 PHONE: 434-787-4407 FAX: 434-787-4341 NCBELS #F-0929	
PROJECT SURVEYOR	
	
DOCUMENT NOT CONSIDERED FINAL UNLESS ALL SIGNATURES COMPLETED	

ALL STATIONS AND OFFSETS REFER TO -L-ALIGNMENT