


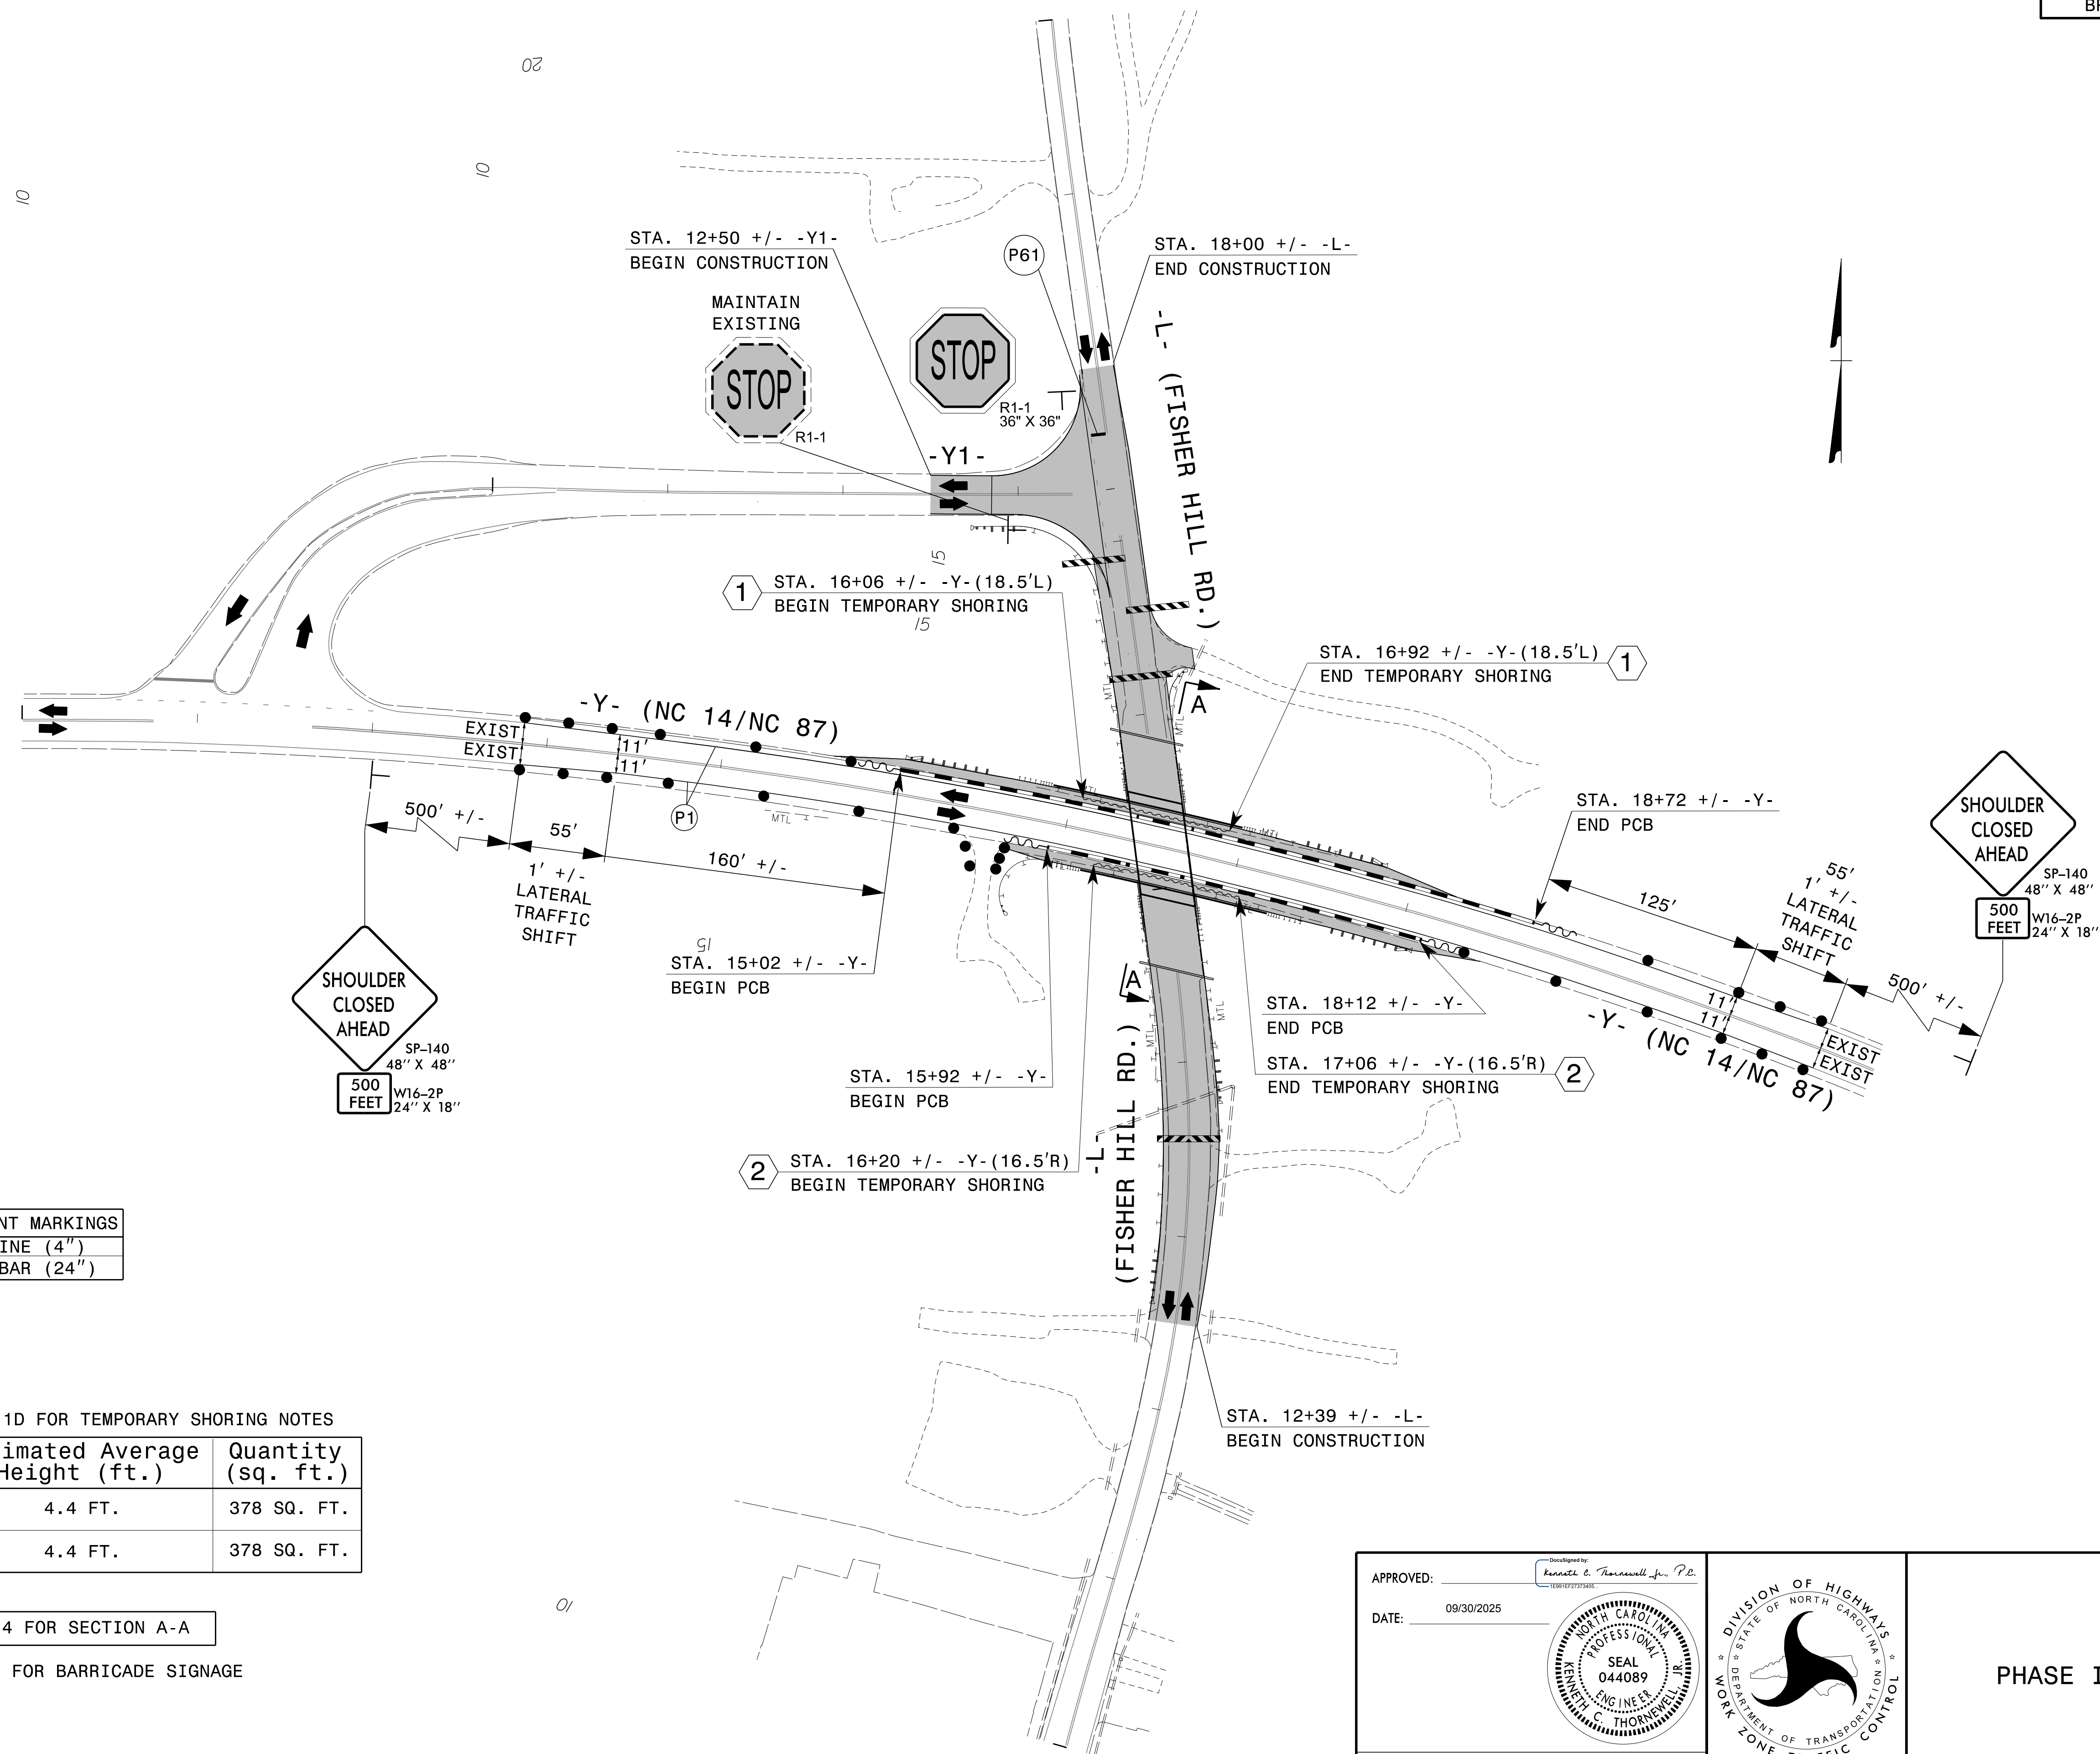



TEMPORARY PAVEMENT MARKINGS	
P1	- WHITE EDGELINE (4")
P61	- WHITE STOPBAR (24")

REFER TO TMP-1D FOR TEMPORARY SHORING NOTES		
Shoring I.D. No.	Estimated Average Height (ft.)	Quantity (sq. ft.)
①	4.4 FT.	378 SQ. FT.
②	4.4 FT.	378 SQ. FT.


REFER TO TMP-4 FOR SECTION A-A

REFER TO TMP-2 FOR BARRICADE SIGNAGE

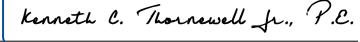APPROVED: 
DATE: 09/30/2025

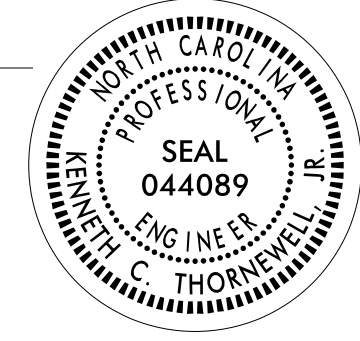

SEAL
044089
ENGINEER
K. THORNSWELL, JR., P.E.

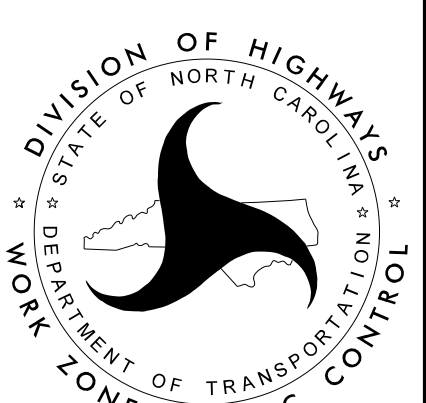

DIVISION OF HIGHWAYS
STATE OF NORTH CAROLINA
DEPARTMENT OF TRANSPORTATION
WORK ZONE TRAFFIC CONTROL

PHASE I DETAILS

DOCUMENT NOT CONSIDERED FINAL
UNLESS ALL SIGNATURES COMPLETED