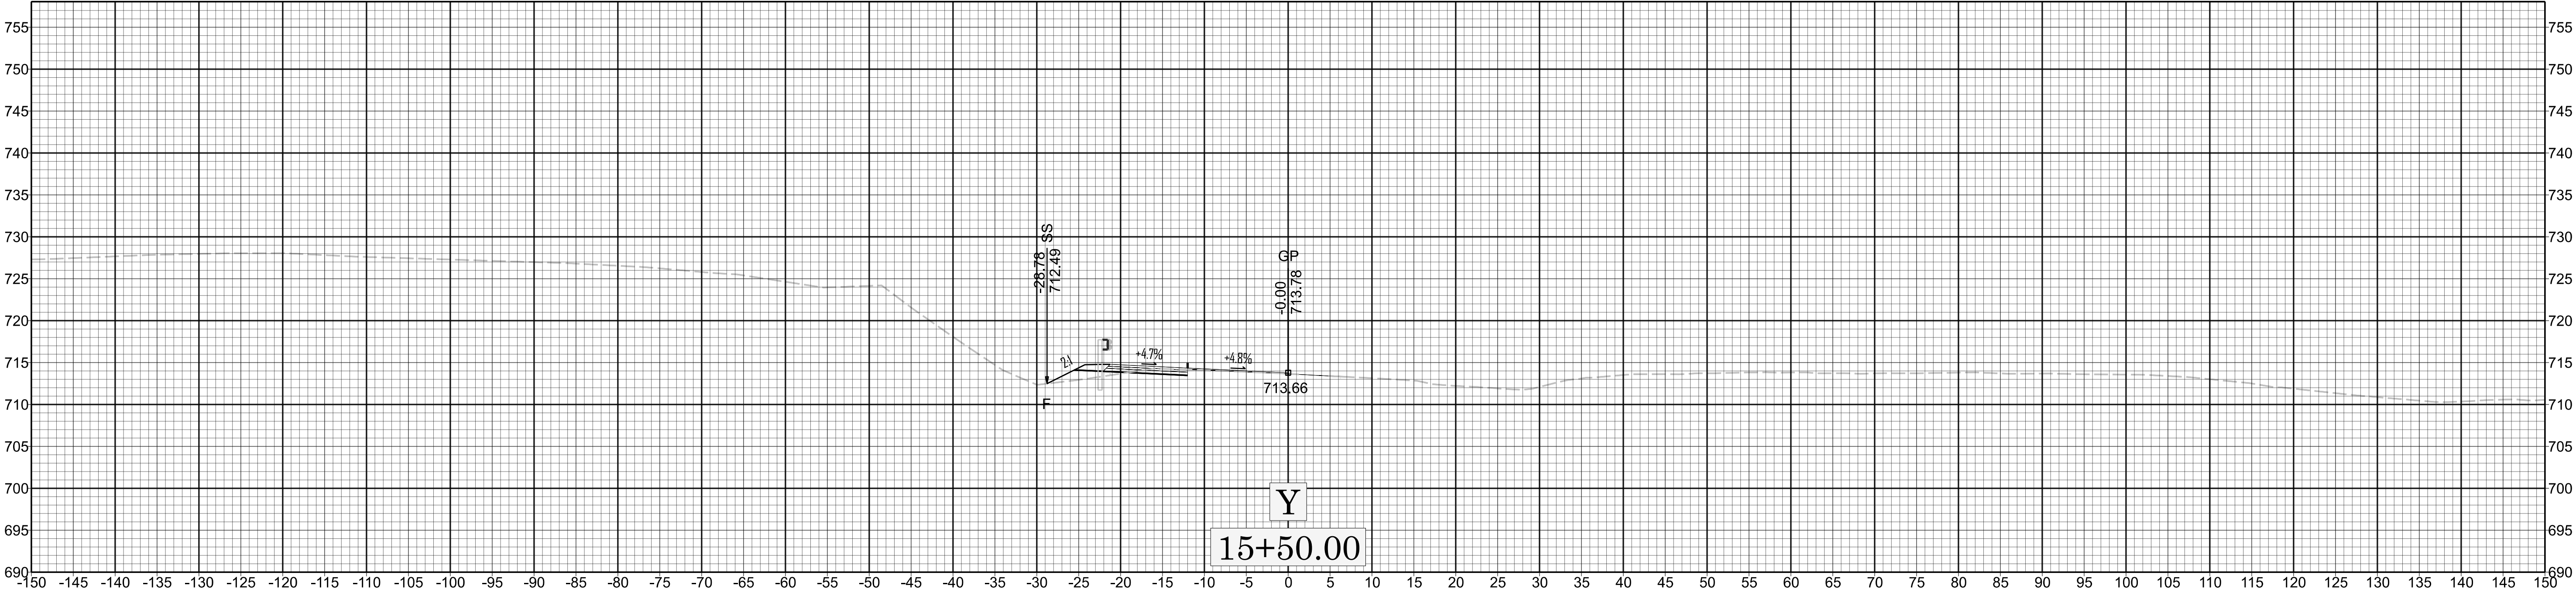
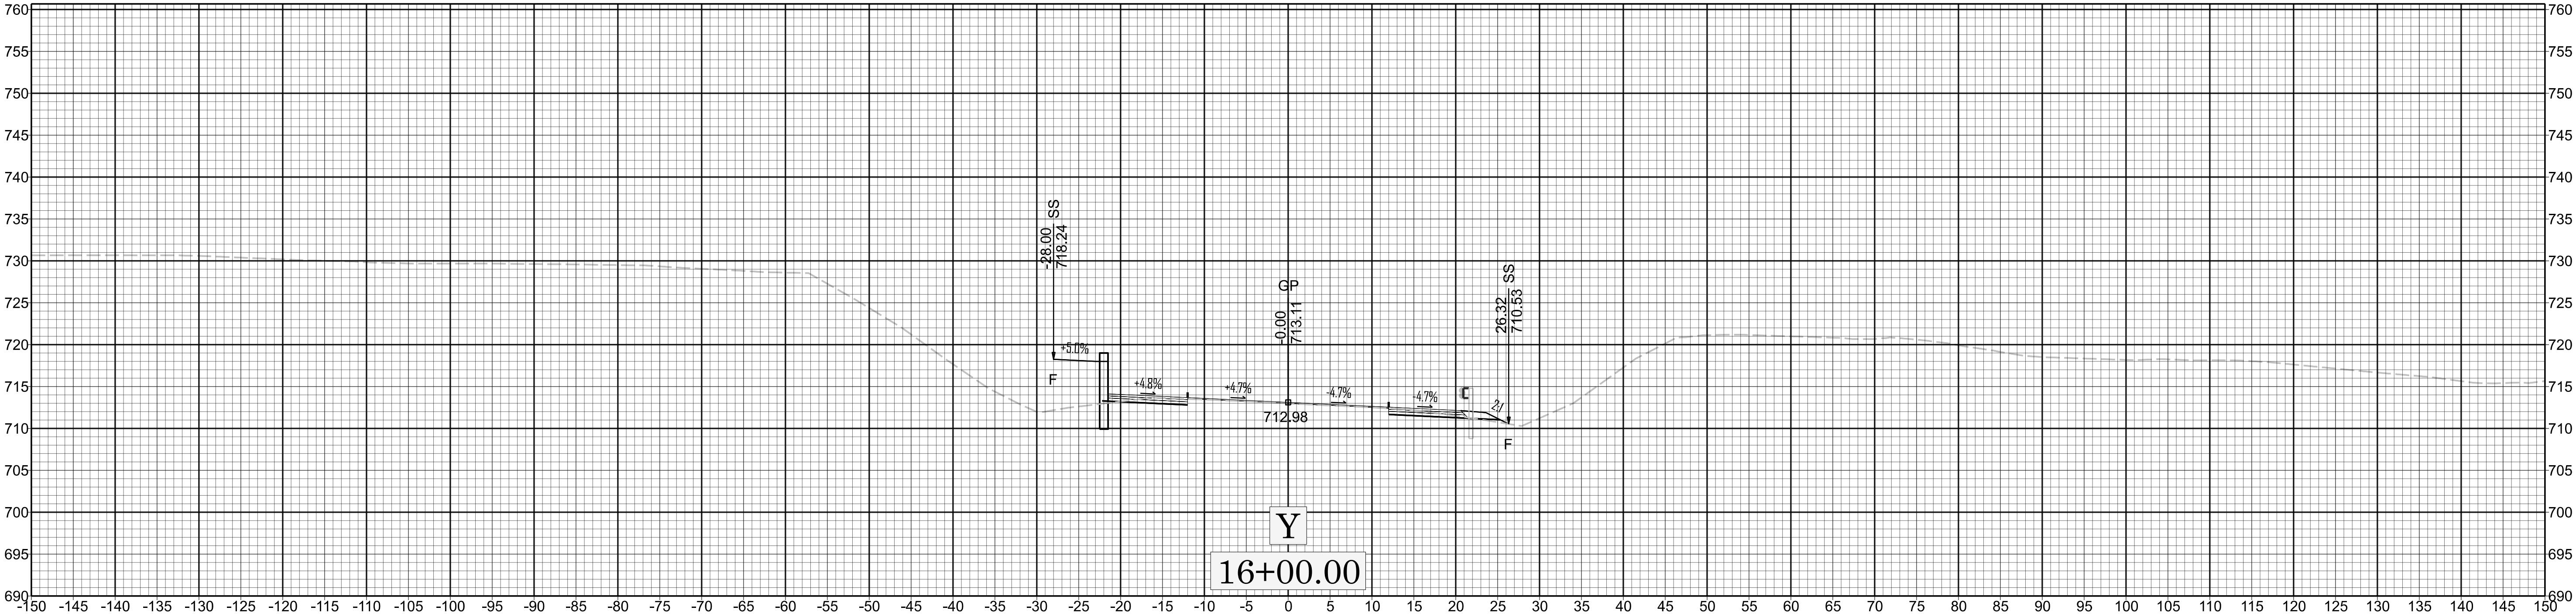


X II

BR-0096