
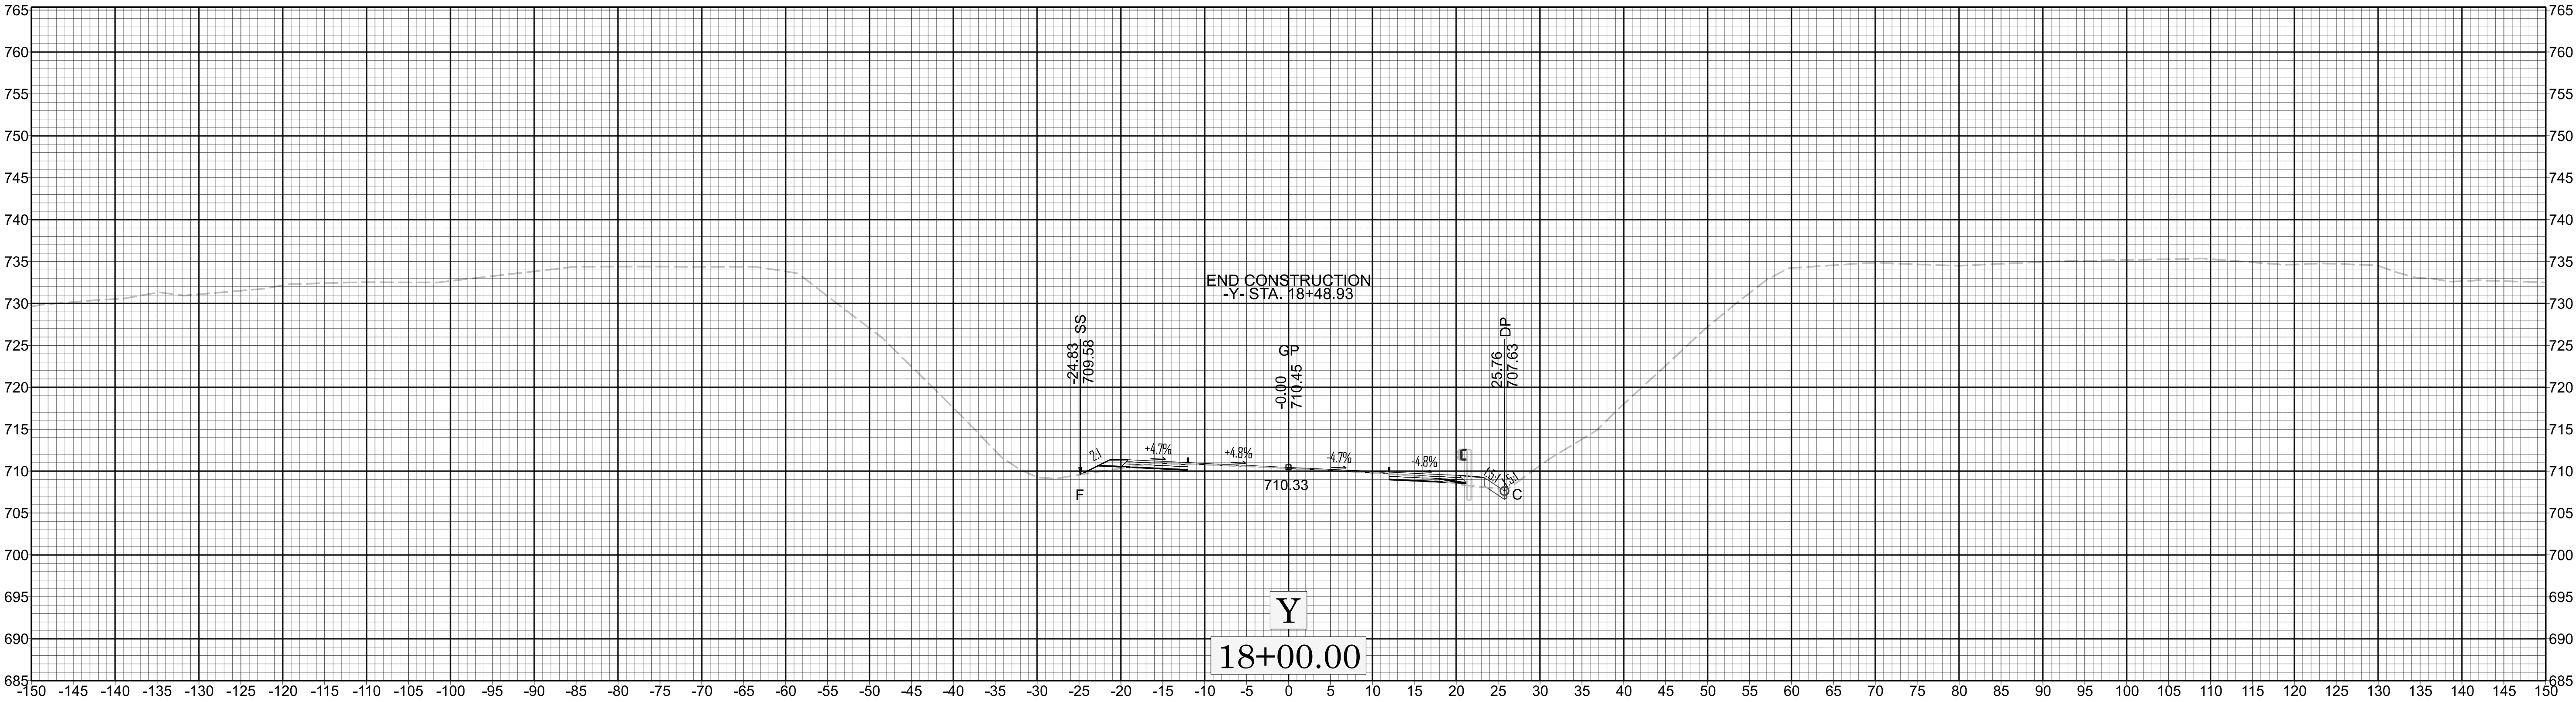


X 13

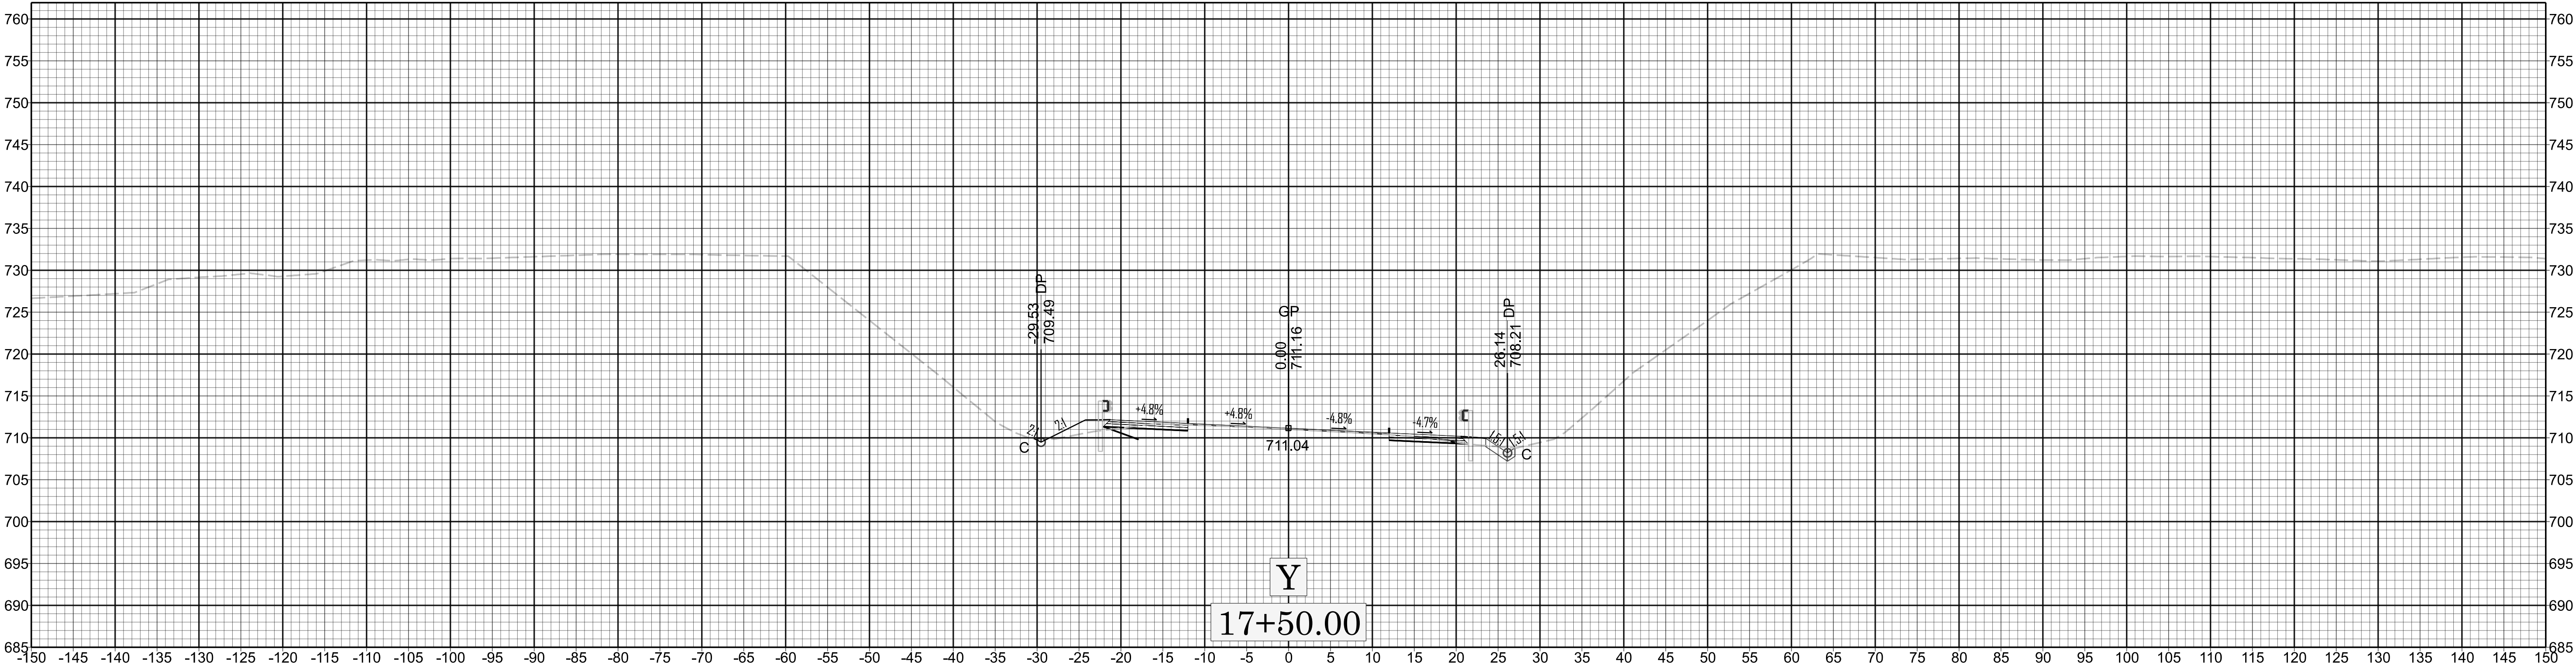

BR-0096