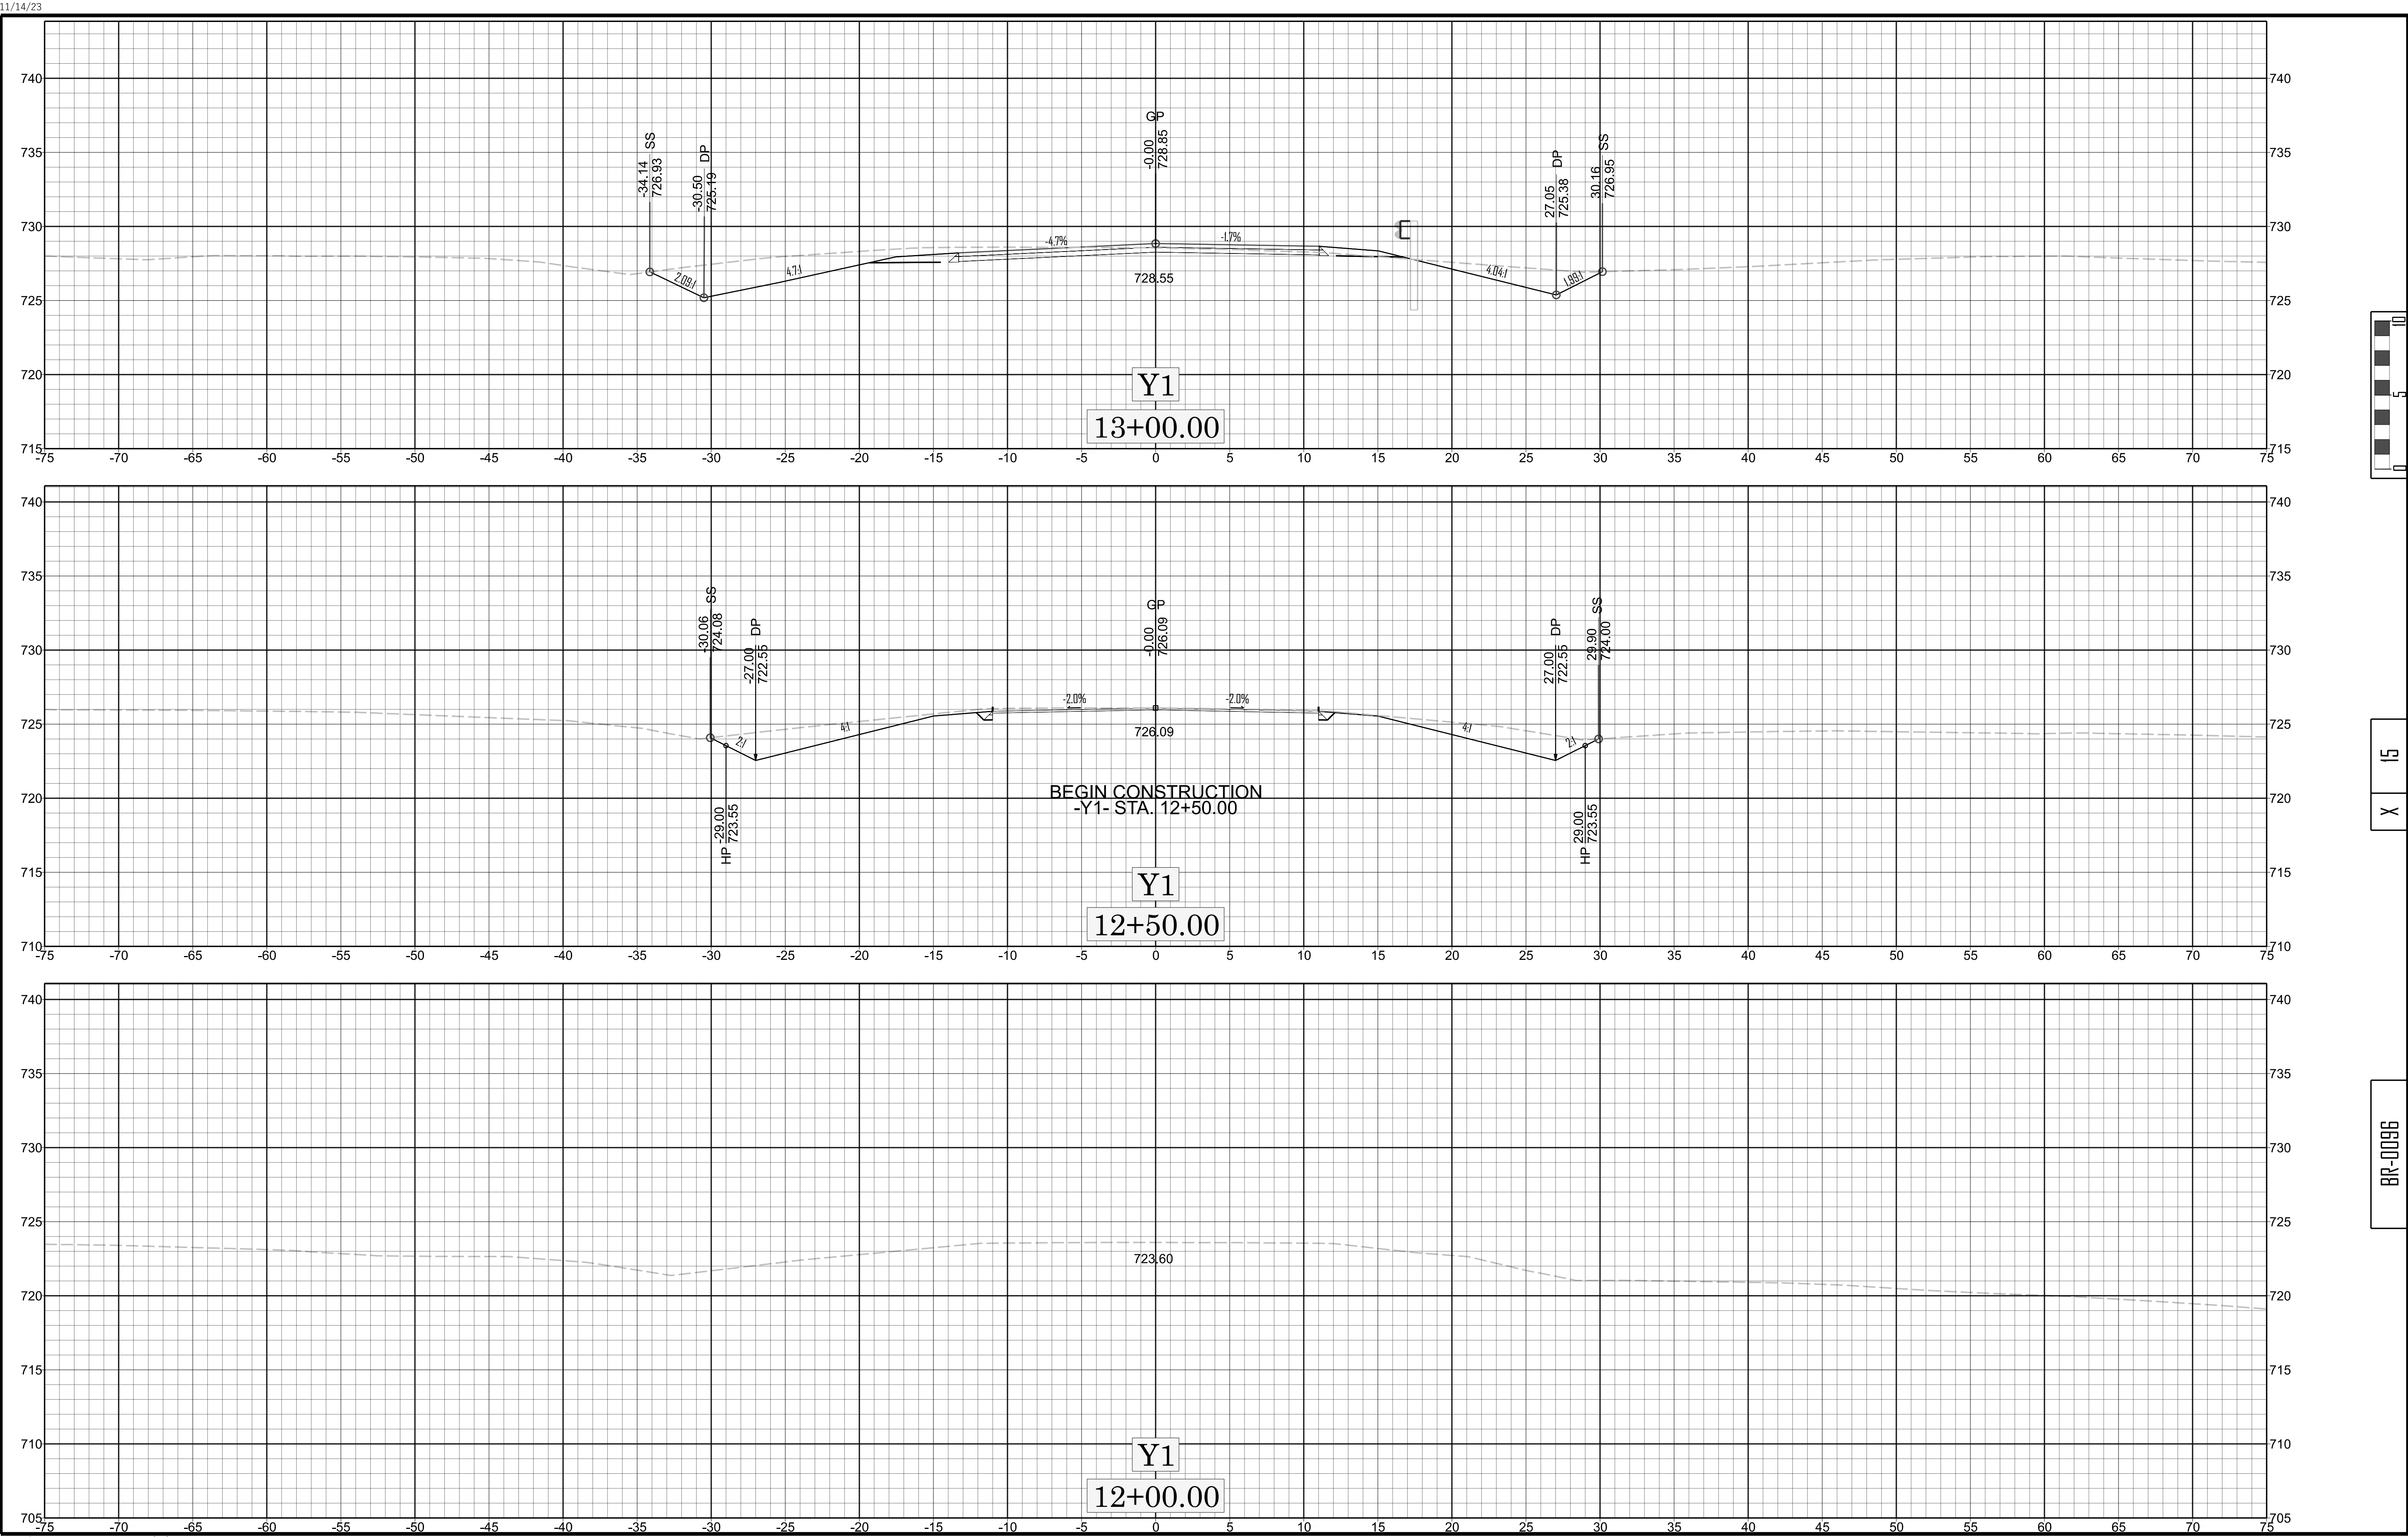


X 15

BR-0096