

T.I.P.: BR-0096

STATE OF NORTH CAROLINA
DEPARTMENT OF TRANSPORTATION

SIGNING PLAN
ROCKINGHAM COUNTY

LOCATION: REPLACE BRIDGE 780176 ON SR 1700 OVER NC14/NC87

ROADWAY STANDARD DRAWING

THE FOLLOWING ROADWAY STANDARDS AS APPEAR IN "ROADWAY STANDARD DRAWINGS" -
PROJECT SERVICES UNIT - N.C. DEPARTMENT OF TRANSPORTATION - RALEIGH, N.C.,
DATED JANUARY 2024 ARE APPLICABLE TO THIS PROJECT AND BY REFERENCE HEREBY ARE
CONSIDERED A PART OF THESE PLANS:

STD. NO.	TITLE
904.10	ORIENTATION OF GROUND MOUNTED SIGNS
904.50	MOUNTING OF TYPE 'D', 'E' AND 'F' SIGNS ON 'U' CHANNEL POSTS

SUMMARY OF QUANTITIES

ITEM NO.		ITEM DESCRIPTION	QUANTITY	UNIT
DESC. NO.	SECT. NO.			
4072000000	903	SUPPORTS, 3 LB STEEL U-CHANNEL	250	L.F.
4096000000	904	SIGN ERECTION, TYPE D	1	EA.
4102000000	904	SIGN ERECTION, TYPE E	4	EA.
4108000000	904	SIGN ERECTION, TYPE F	6	EA.
4155000000	907	DISPOSAL OF SIGN SYSTEM, U-CHANNEL	11	EA.

GENERAL NOTES


- . SIGNS FURNISHED BY STATE
- . CONFIRM IN WRITING AT LEAST 4 MONTHS IN ADVANCE, THE ACTUAL DATE THE DEPARTMENT FURNISHED SIGNS WILL BE REQUIRED.
- . IF REMOVAL OR RELOCATION OF SIGNS ON PRIVATE STREET (NON-STATE MAINTAINED) IS REQUIRED DUE TO CONSTRUCTION, THE CONTRACTOR SHALL INFORM THE ENGINEER. THE WORK WILL BE COMPLETED BY OTHERS.
- . WHEN NOT STATIONED OR DIMENSIONED ON PLANS, ALL 'E' AND 'F' SIGNS SHALL BE FIELD LOCATED BY THE ENGINEER
- . ALL EXISTING SIGNS ON "U" CHANNEL POST WITHIN THE PROJECT LIMITS SHALL BE REMOVED AND DISPOSED OF UNLESS OTHERWISE NOTED ON PLANS.
- . WHEN EXISTING SIGNS ARE REMOVED AND INSTALLED ON NEW SUPPORTS, THE RE-ERECTION SHALL IMMEDIATELY FOLLOW THE REMOVAL.
- . THE BACKGROUND FOR TYPE E & F SIGNS SHALL BE TYPE C REFLECTIVE SHEETING.
- . SEE ROADWAY PLANS FOR GUARD/GUIDE RAIL DETAILS.

INDEX

SHEET NO.	DESCRIPTION
SIGN-1	TITLE SHEET
SIGN-2	SIGN DESIGN
SIGN-3	E AND F SHEETS
SIGN-4-5	SIGNING PLAN SHEETS

PLAN PREPARED BY: N.C.D.O.T. SIGNING AND DELINEATION UNIT

KELVIN JORDAN SIGNING & DELINEATION REGIONAL ENGINEER
J.NAVARRETE SIGNING & DELINEATION PROJECT DESIGN ENGINEER

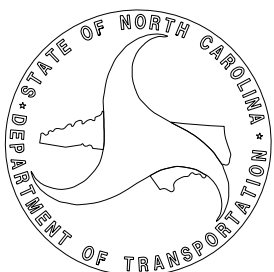

PROJECT REFERENCE NO.
BR - 0096

SHEET NO.
SIGN - 1

APPROVED: 

DATE: 10/01/2025

SEAL



DOCUMENT NOT CONSIDERED FINAL
UNLESS ALL SIGNATURES COMPLETED

PROJECT REFERENCE NO.	SHEET NO.
BR - 0096	SIGN-3
Signed by: <u>Jose Martinez</u> 6A70B41BC680461	
APPROVED:	
DATE:	10/01/2025
SEAL 	
DOCUMENT NOT CONSIDERED FINAL UNLESS ALL SIGNATURES COMPLETED	

401 QUANTITY REQ'D . 1 SPEED LIMIT 35 24" X 30" R2-1 ONE "U" POST PER SIGN			501 14 87 ← ← 2 - 24" X 24" 2 - 21" X 15" TWO "U" POSTS PER SIGN		
402 QUANTITY REQ'D . 1 STOP 36" X 36" R1-1 ONE "U" POST PER SIGN			502 14 87 → → 2 - 24" X 24" 2 - 21" X 15" TWO "U" POSTS PER SIGN		
403 QUANTITY REQ'D . 1 30" x 30" W1-2R ONE "U" POST PER SIGN			503 14 87 ↶ ↶ 2 - 24" X 24" 2 - 21" X 15" TWO "U" POSTS PER SIGN		
404 QUANTITY REQ'D . 1 30" X 30" W2-2R MOUNTED ABOVE SIGN 301 ONE "U" POST PER SIGN			504 506 JCT 14 87 1 - 21" X 15" 1 - 24" X 24" 1 - 24" X 24" ONE "U" POST PER SIGN		
			505 14 87 ↷ ↷ 2 - 24" X 24" 2 - 21" X 15" TWO "U" POSTS PER SIGN		
					TYPE "E"

TYPE "E" & "F" SIGNS

9/30/2025
P:\TipProjects-BR0096-Traffic\Signing\CADD\Signing_Layout_Plans\BR0096_signing_existing_1.dgn
User: jmartinez

PROJECT NOTES

1

DISPOSAL OF SIGN SYSTEM, U-CHANNEL

BEGIN TIP PROJECT BR-0096
-L- STA. 12 + 50.00

JCT JCT
14 87

SEE NOTE 1

14 87
↑ ↑

SEE NOTE 1

WEIGHT
LIMIT
32 TONS
SPEED LIMIT
35 TONS

SEE NOTE 1

FISHER HILL DR

NC 14/87

FISHER
HILL RD →

SEE NOTE 1

SEE NOTE 1

WEIGHT
LIMIT
32 TONS
SPEED LIMIT
35 TONS

SEE NOTE 1

14 87
↑ ↑

SEE NOTE 1

STOP

SEE NOTE 1

14 87
↑ ↑

SEE NOTE 1

SEE NOTE 1

END TIP PROJECT BR-0096
-L- STA. 18 + 00.00

SEE NOTE 1

14 87
↑ ↑



EXISTING SIGNS

PROJECT REFERENCE NO.	SHEET NO.
BR - 0096	SIGN - 4
APPROVED:  4A7DB418C388461	
DATE: 10/01/2025	
SEAL 	
DOCUMENT NOT CONSIDERED FINAL UNLESS ALL SIGNATURES COMPLETED	

