


09/08/99

TIP PROJECT: BR-0096

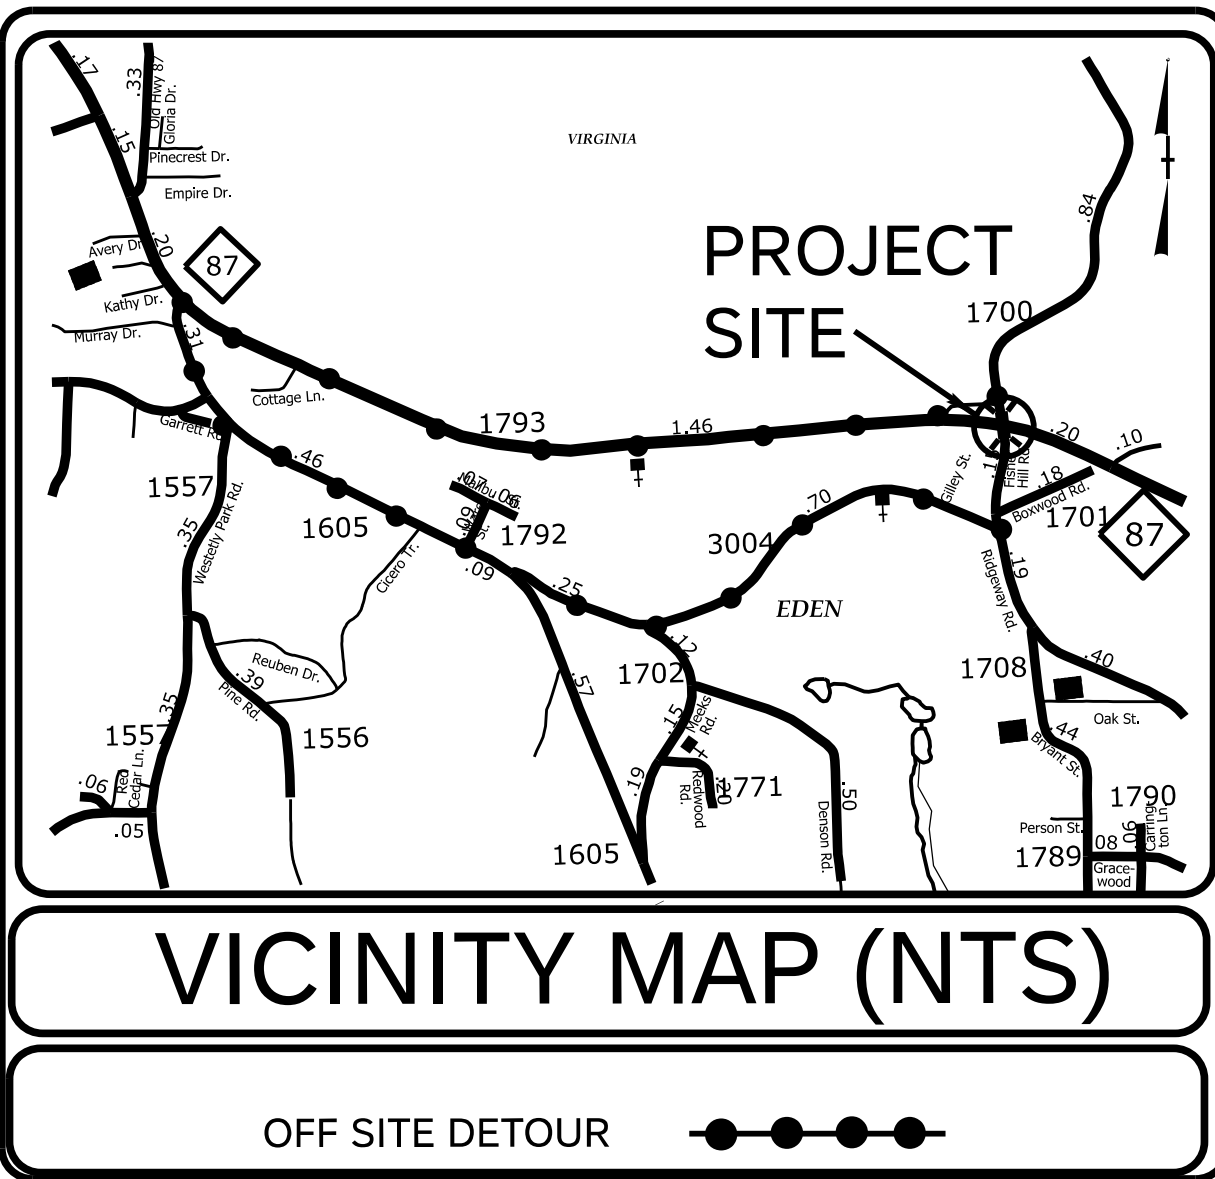


STATE OF NORTH CAROLINA
DIVISION OF HIGHWAYS

UTILITIES BY OTHERS PLANS
ROCKINGHAM COUNTY


LOCATION: REPLACE BRIDGE 780176 ON SR 1700 (FISHER HILL RD) OVER NC 14/NC 87

TYPE OF WORK: RELOCATION OF POWER LINES

NOTE:
ALL UTILITY WORK SHOWN ON THIS SHEET WILL BE DONE BY OTHERS.
NO PAYMENT WILL BE MADE TO THE CONTRACTOR FOR UTILITY WORK SHOWN ON THIS SHEET.

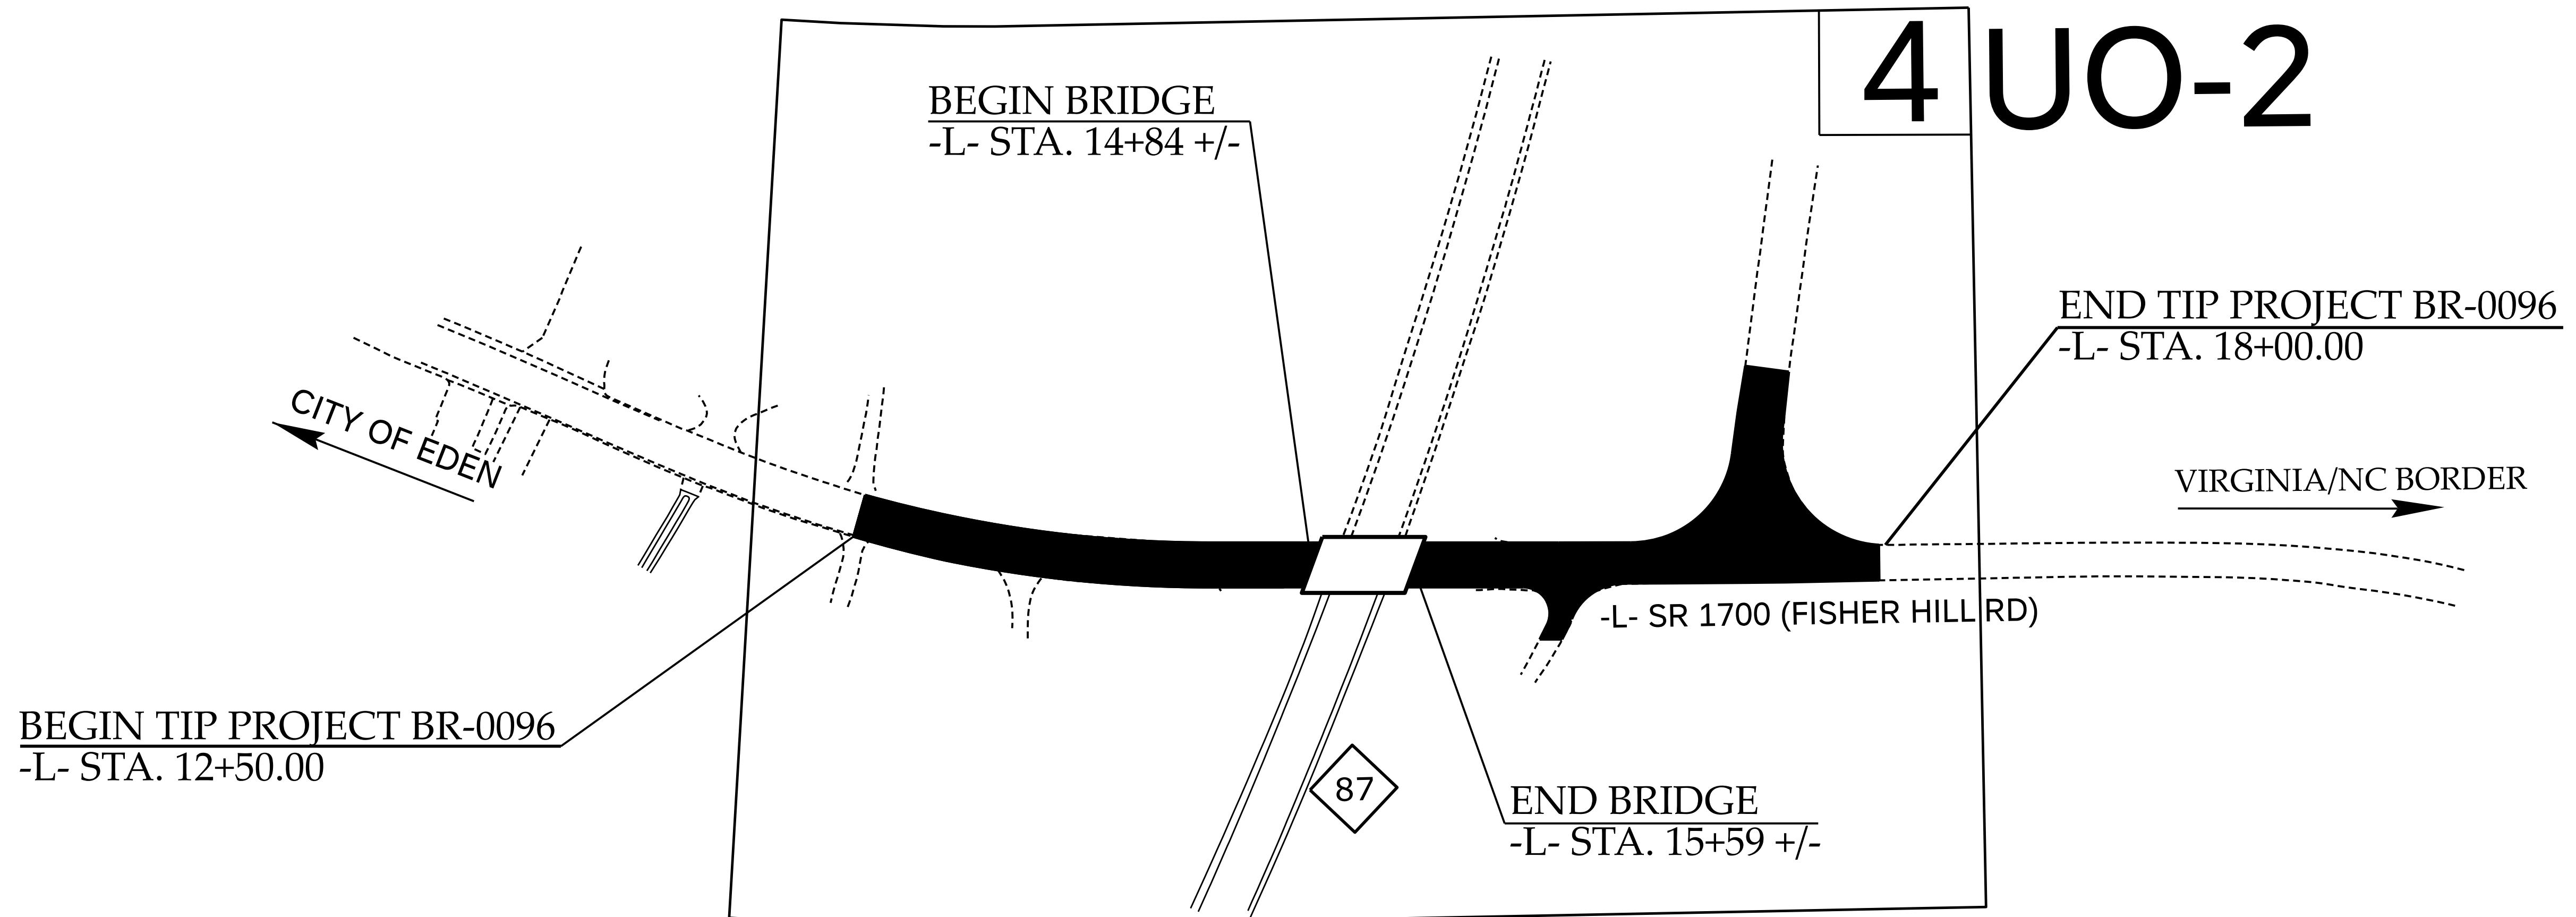

GRAPHIC SCALES

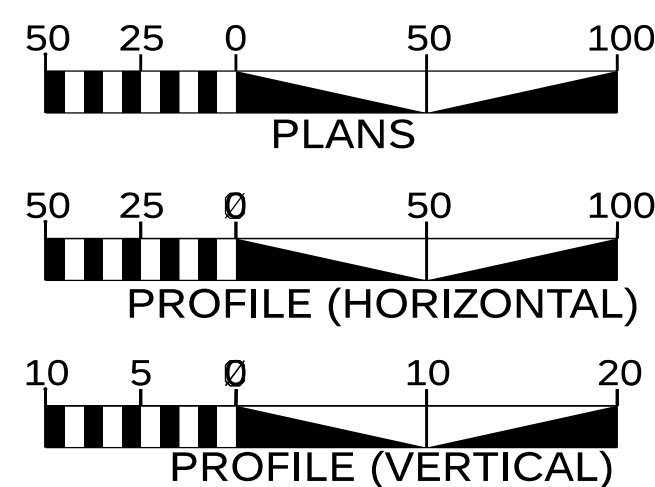

INDEX OF SHEETS

SHEET NO.:

UO-1

UO-2


DESCRIPTION:

TITLE SHEET

UBO PLAN SHEET

UTILITY OWNERS WITH CONFLICTS

- (A) POWER - DUKE ENERGY
- (B) COMMUNICATION - CHARTER / SPECTRUM
- (B) COMMUNICATION - BRIGHTSPEED

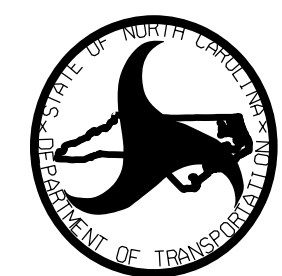

DIVISION OF HIGHWAYS
UTILITIES UNIT
1555 MAIL SERVICES CENTER
RALEIGH NC 27699-1555
PHONE (919) 707-6690
FAX (919) 250-4151

ALI KOUCHEKI, PE	UTILITIES REGIONAL ENGINEER
DOUG JOYNER	UTILITIES ENGINEER
DAYTON MARTIN	UTILITIES AREA COORDINATOR
MARK COLE	UTILITIES COORDINATOR

ALL PROPOSED UTILITY
WORK SHOWN ON THIS
SHEET WILL BE DONE
BY OTHERS. NO PAYMENT
WILL BE MADE TO THE
CONTRACTOR FOR
UTILITY WORK SHOWN ON
THIS SHEET.

DESIGNED BY:
DRAWN BY:
CHECKED BY:
APPROVED BY:
REVISED:
PHONE: (919) 707-8690

