


BR-0096
CROSS SECTION INDEX




-L-	X-2 THROUGH X-9
-Y-	X-10 THROUGH X-14
-Y1-	X-15

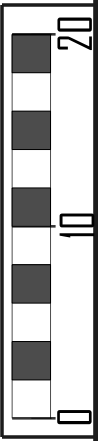

X I


BR-0096




[illegible]

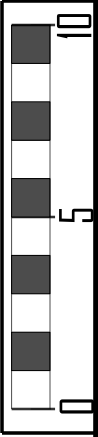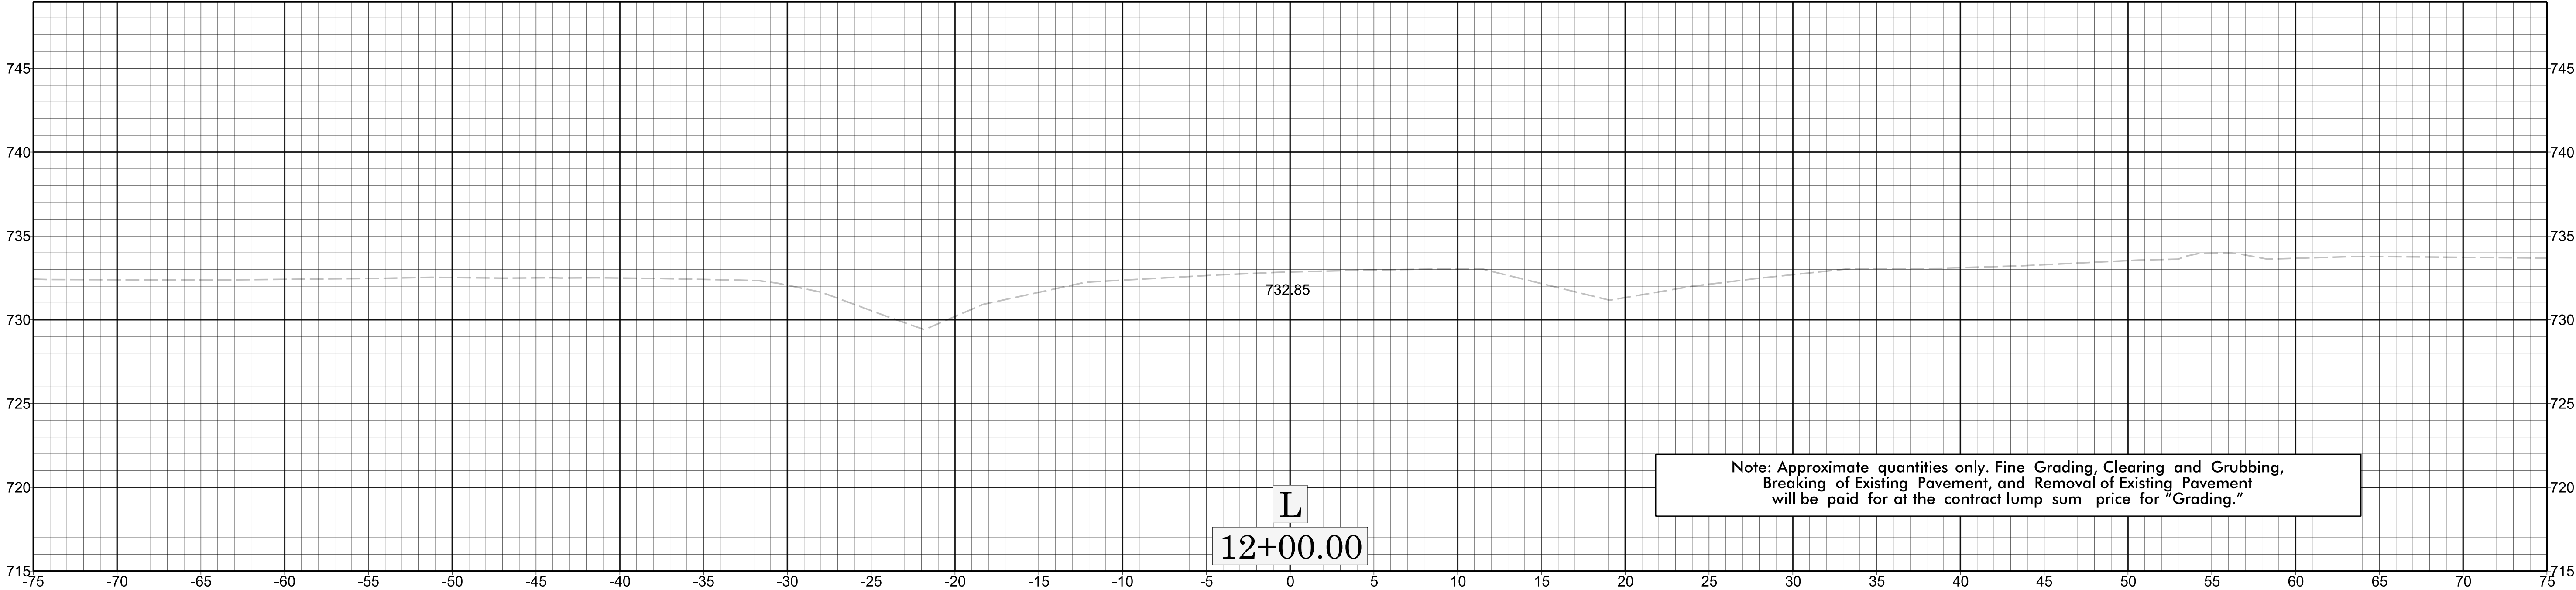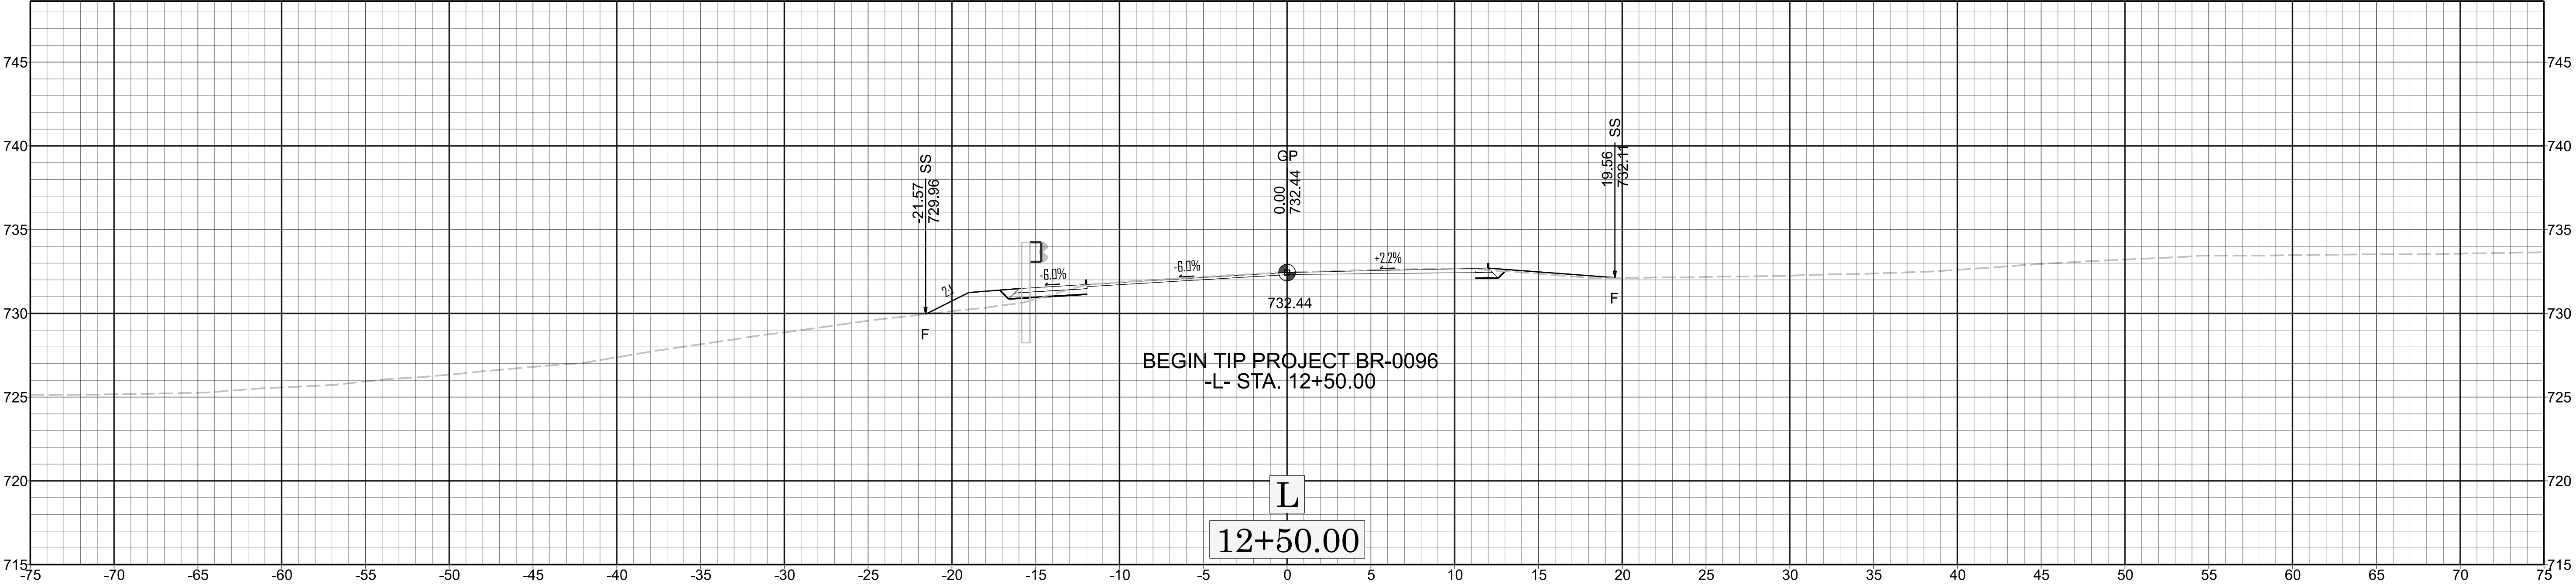



X 2




BR-0096

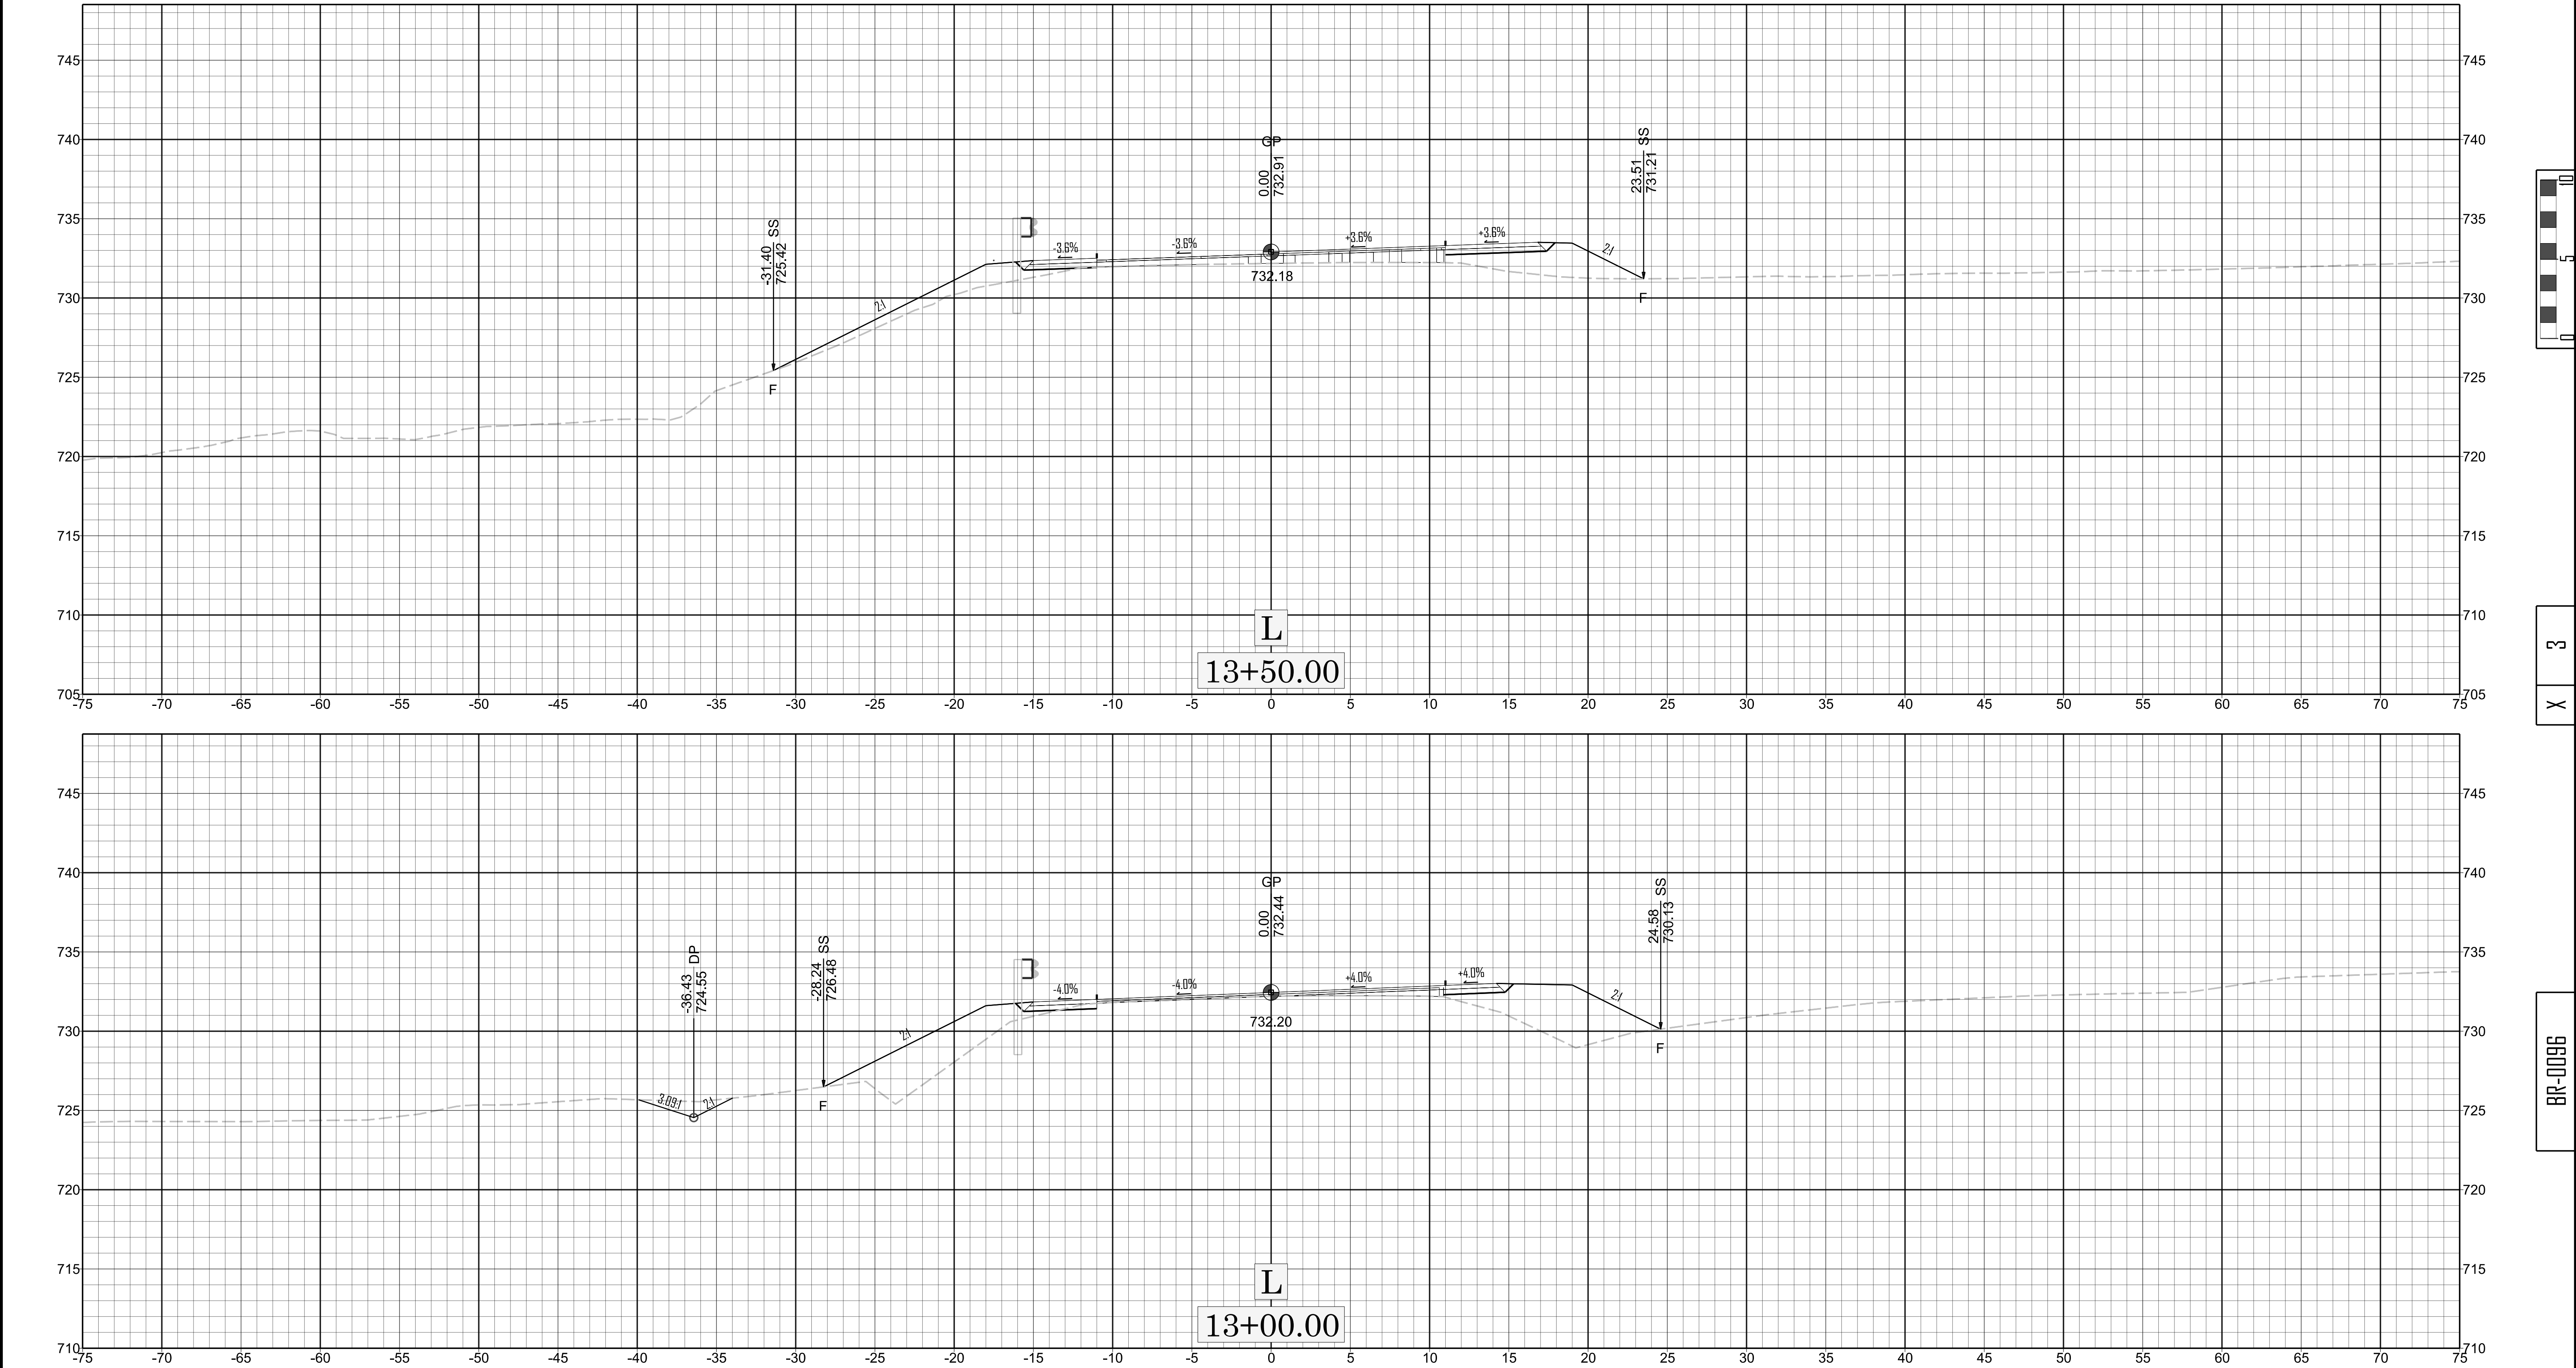

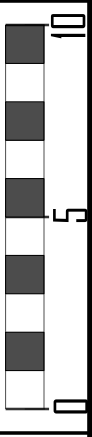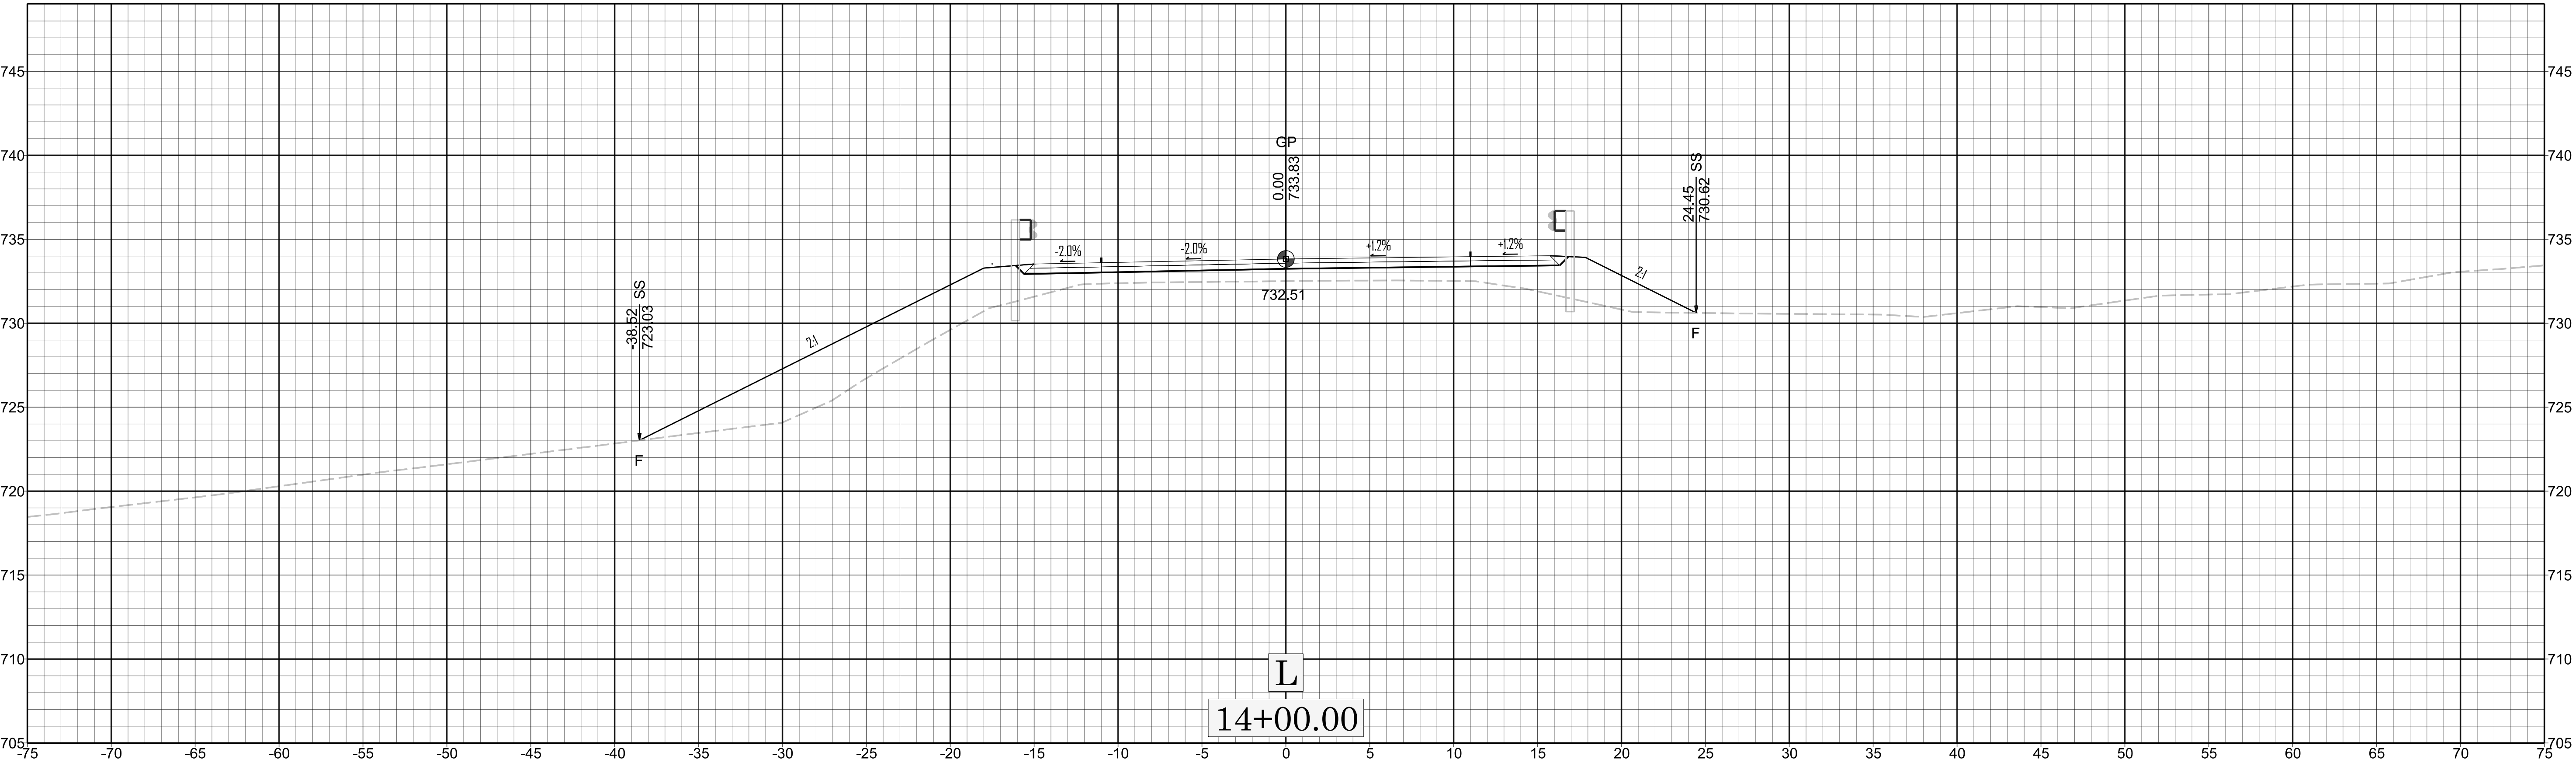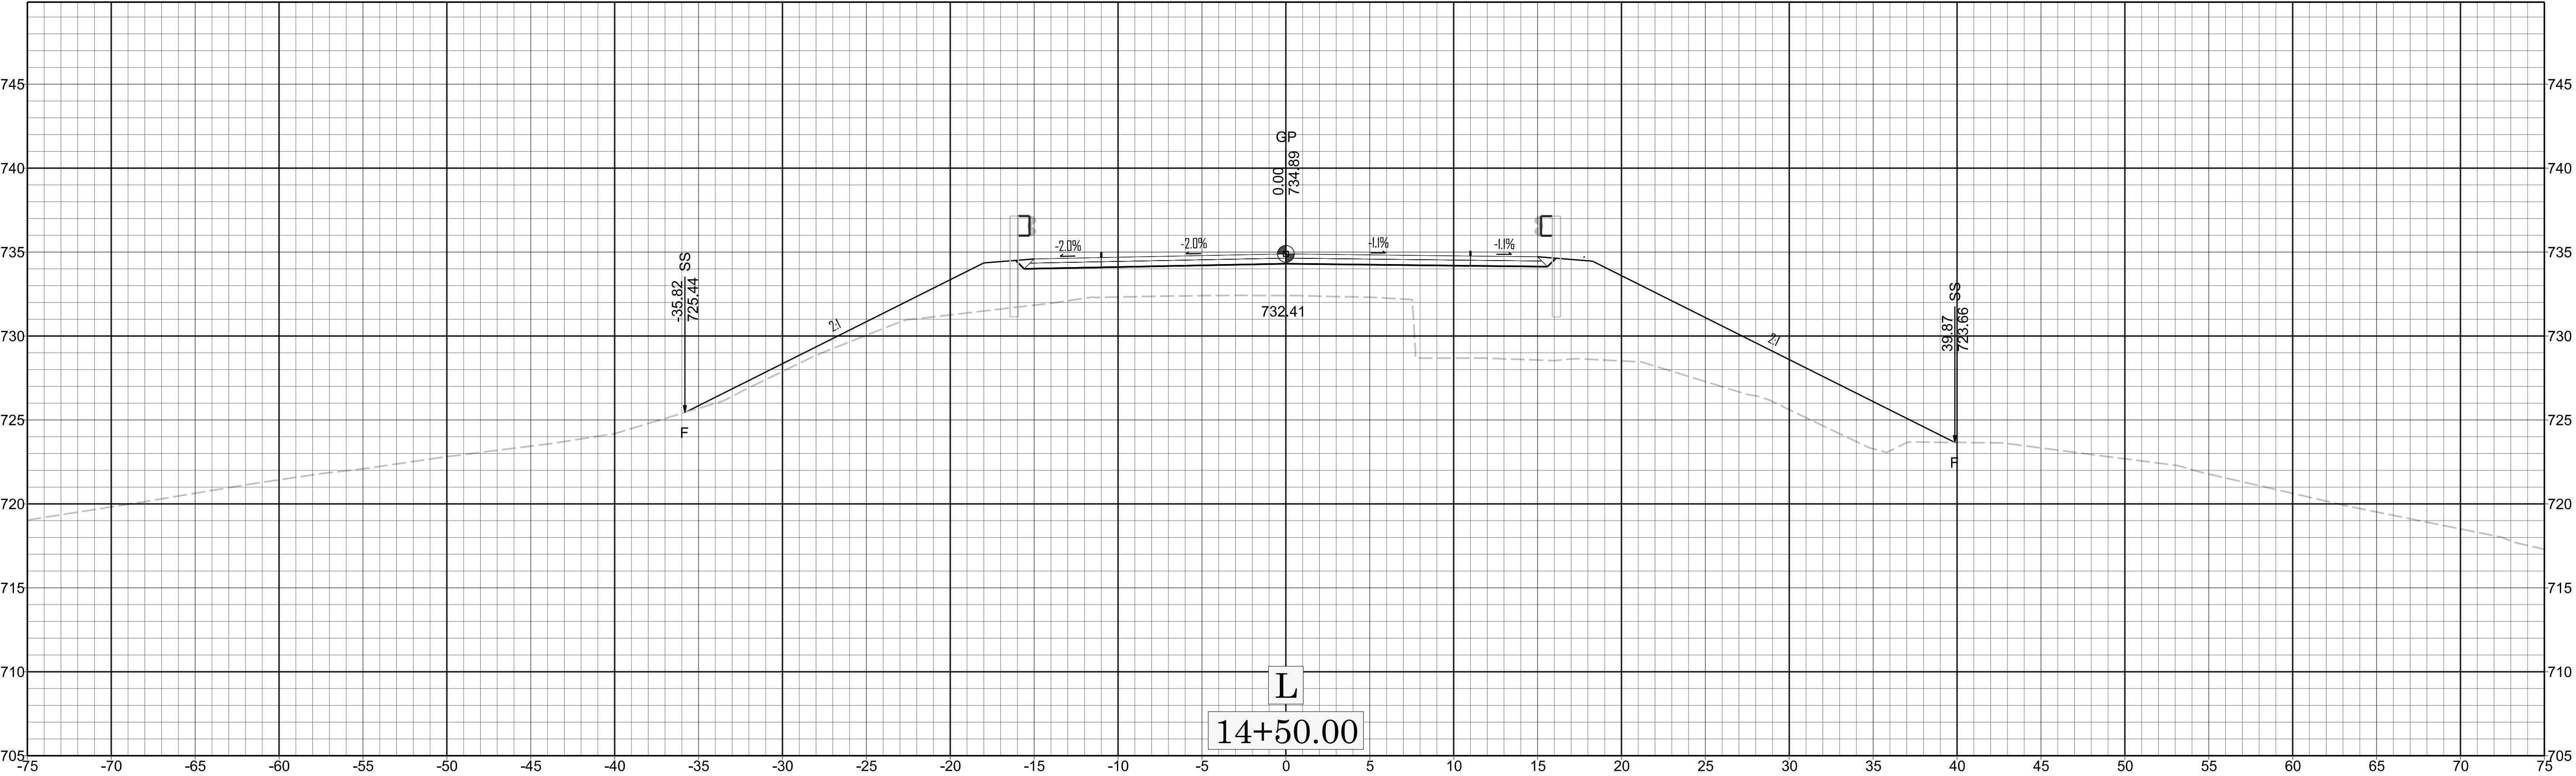


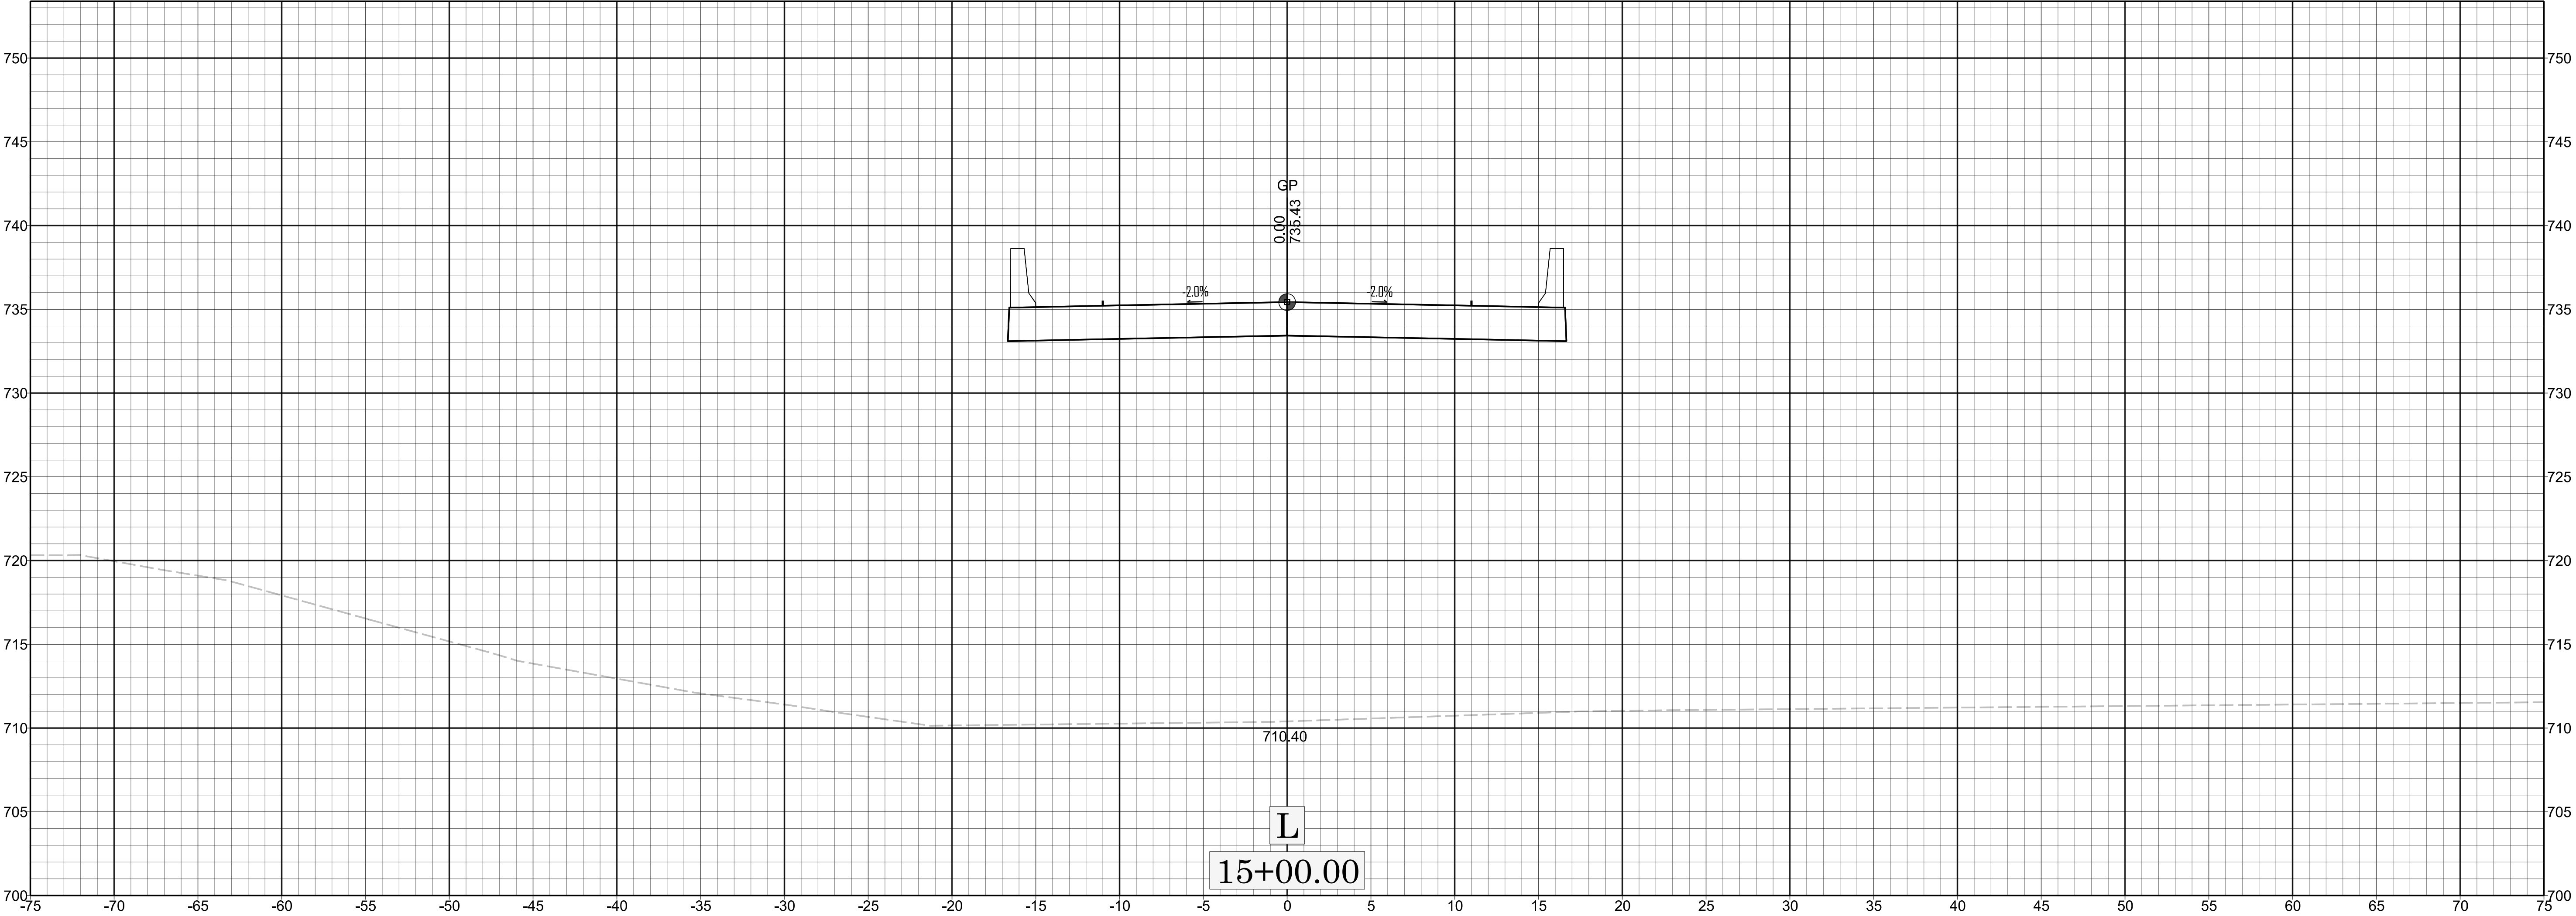


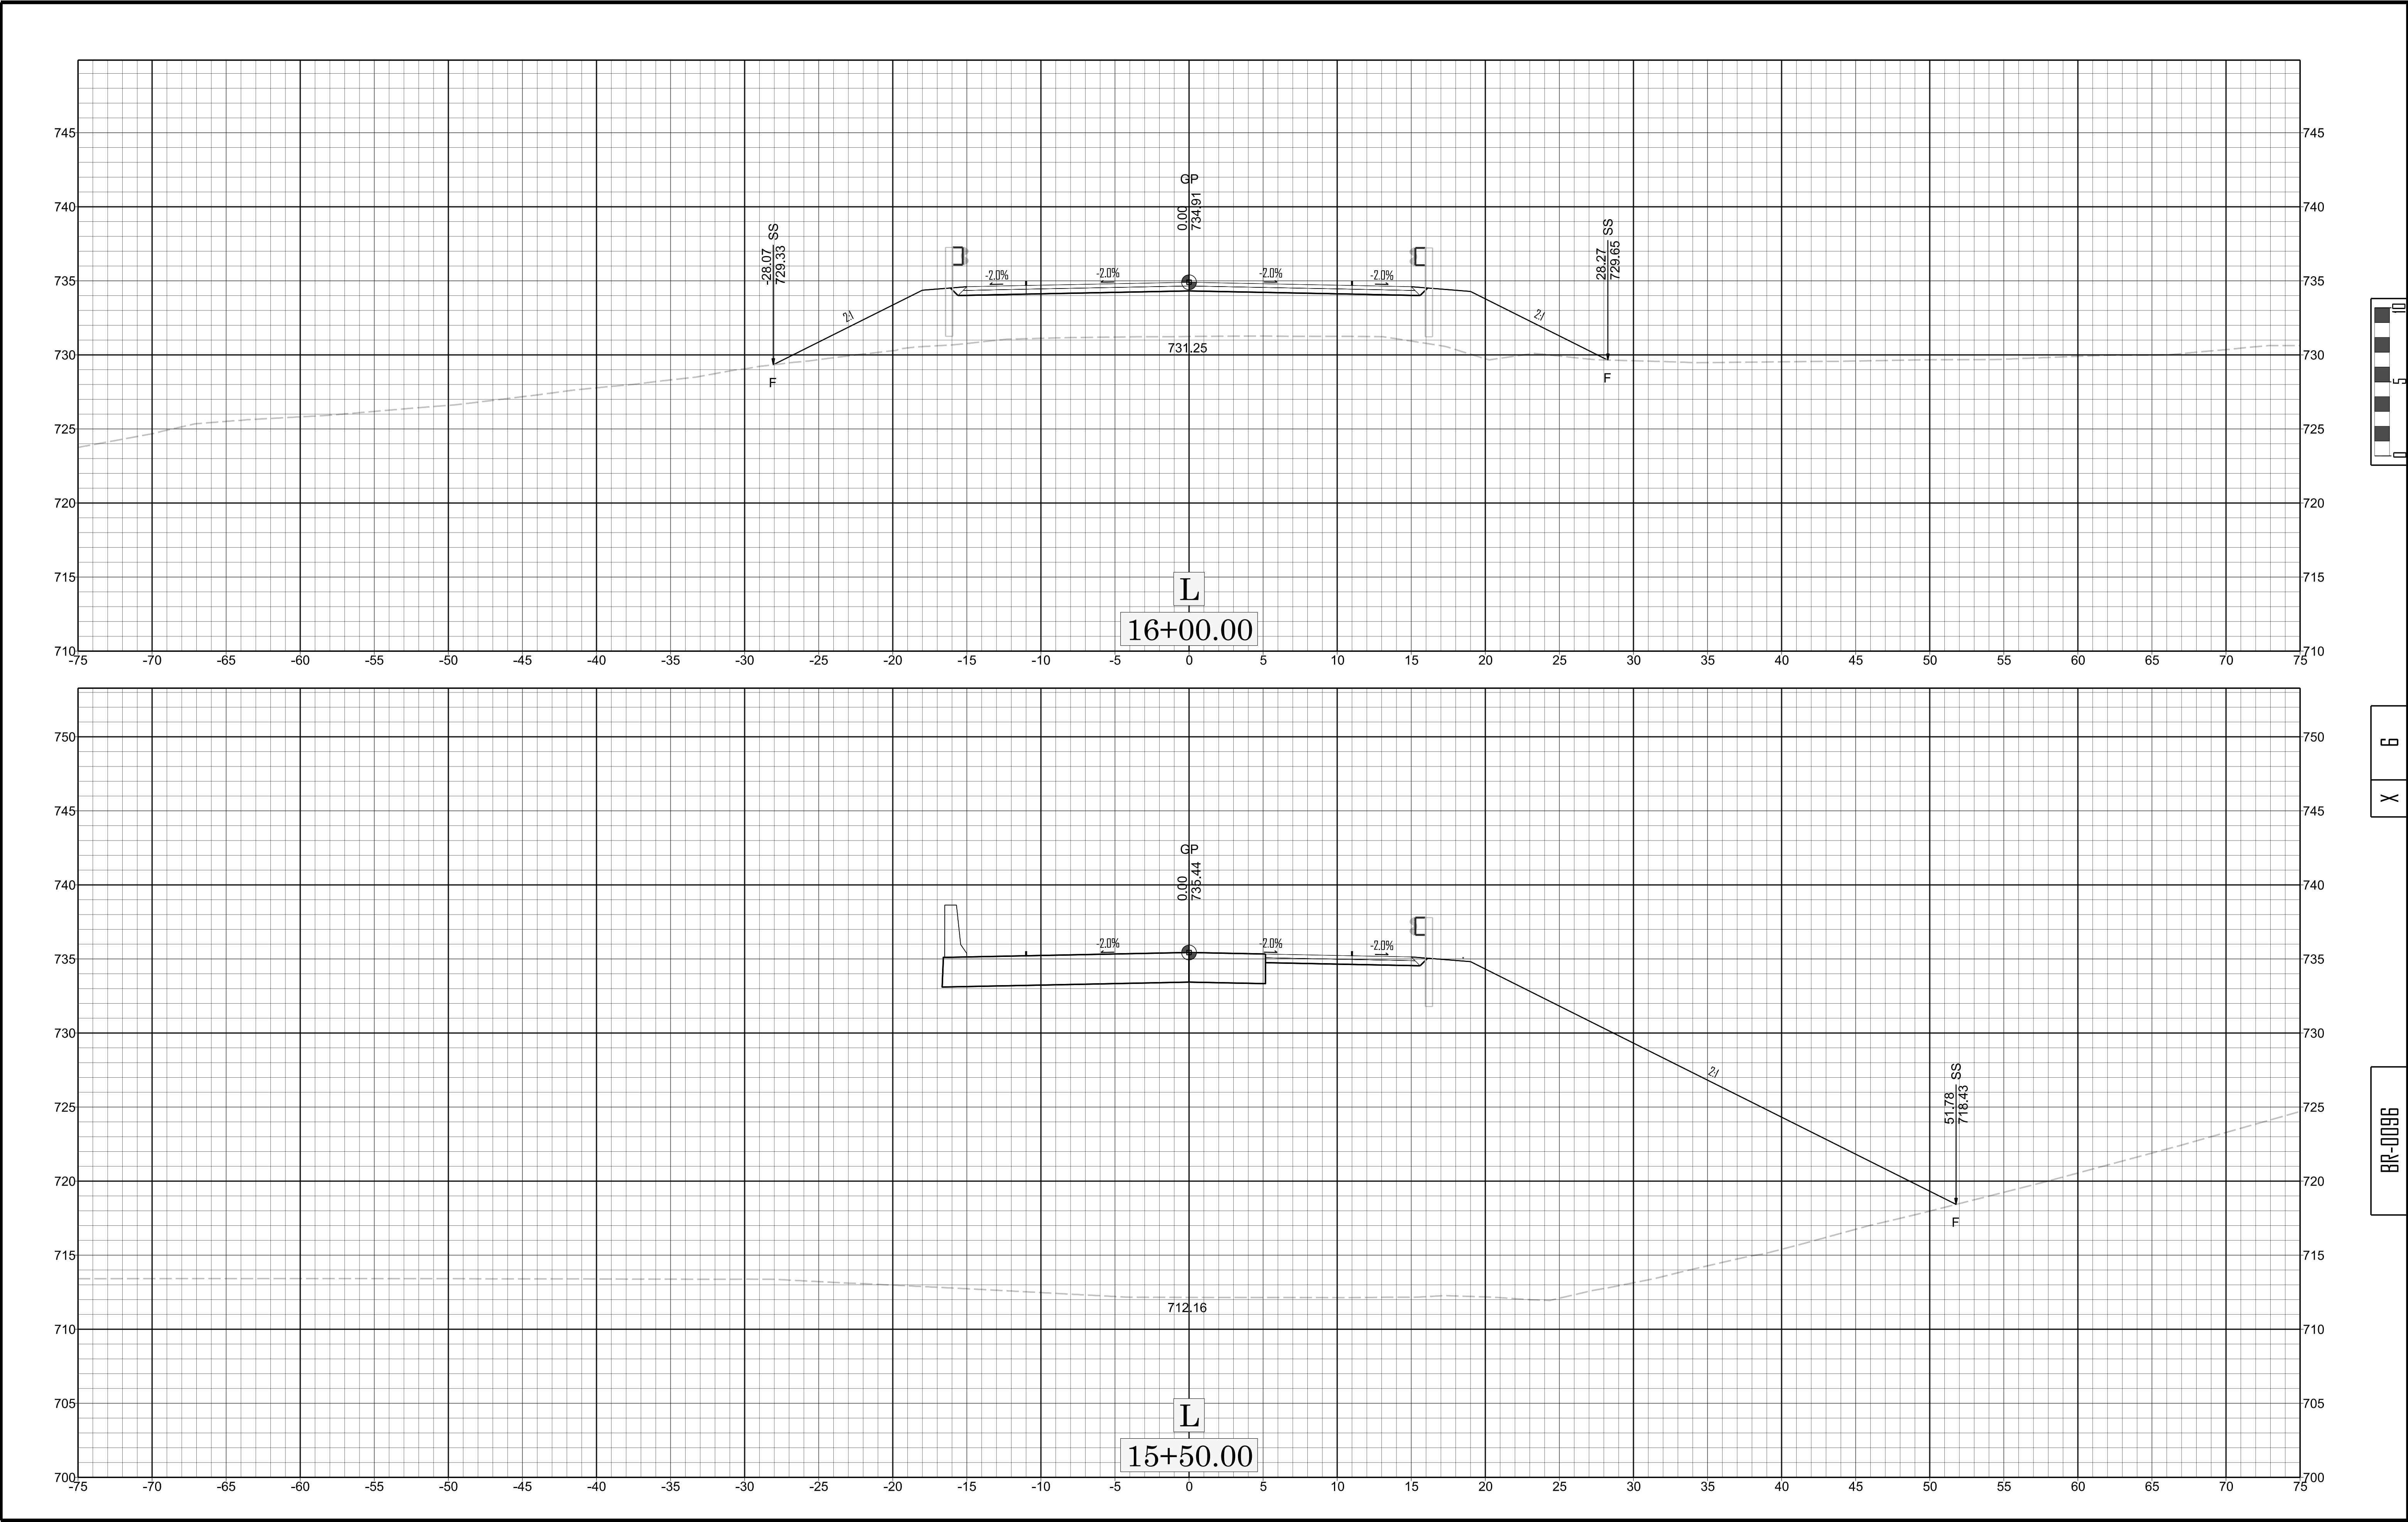


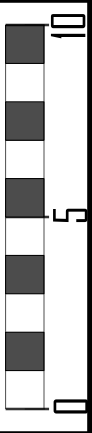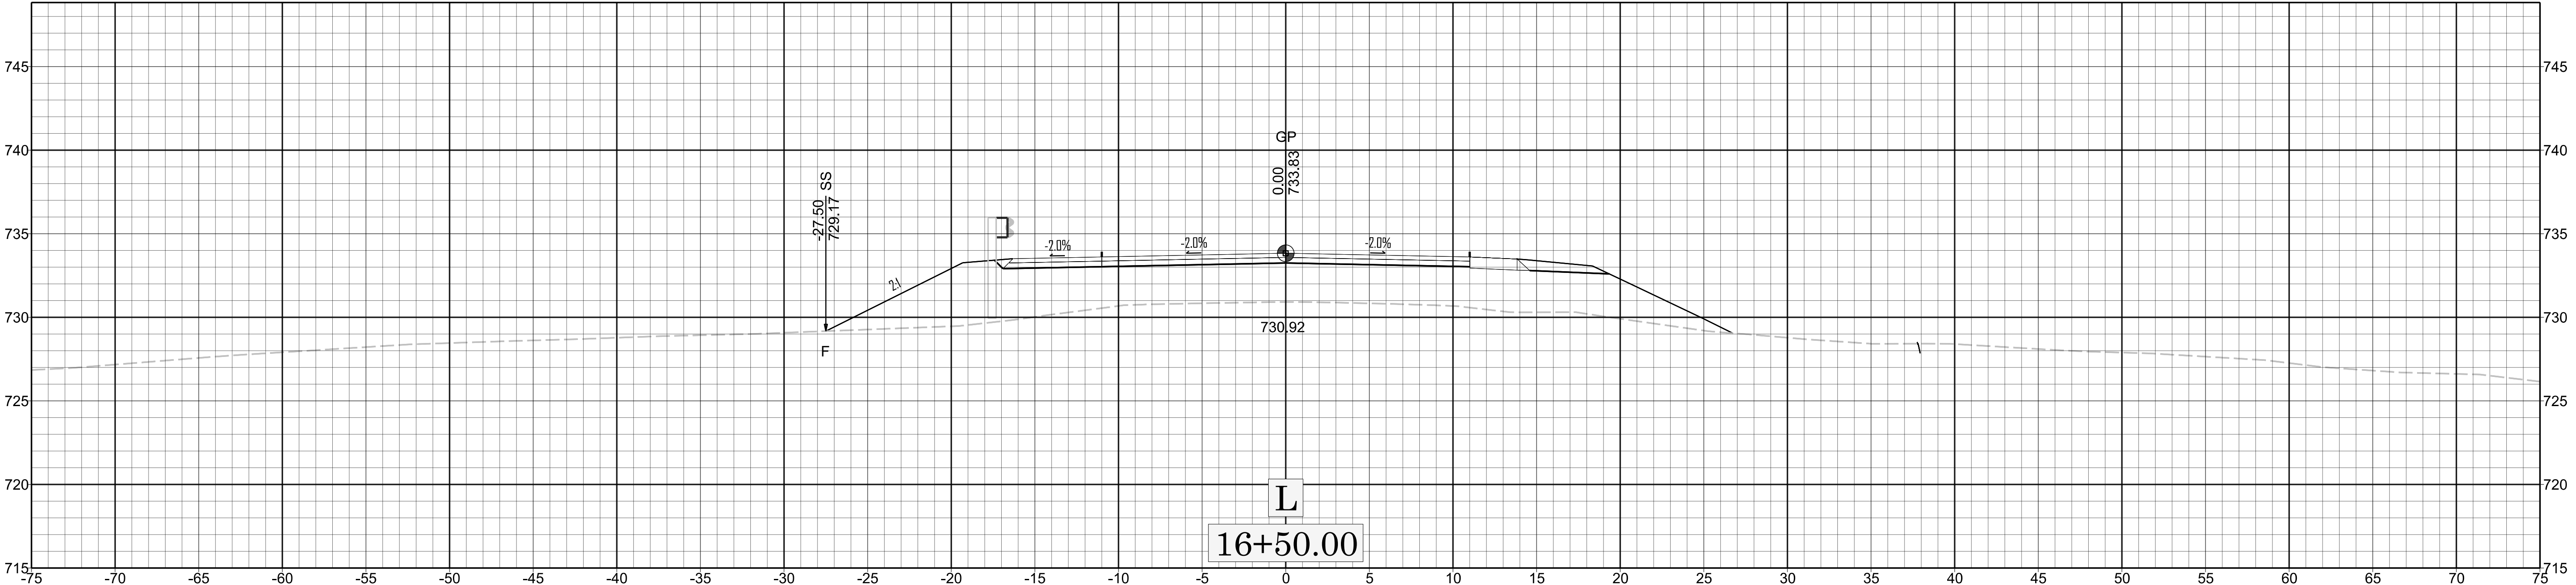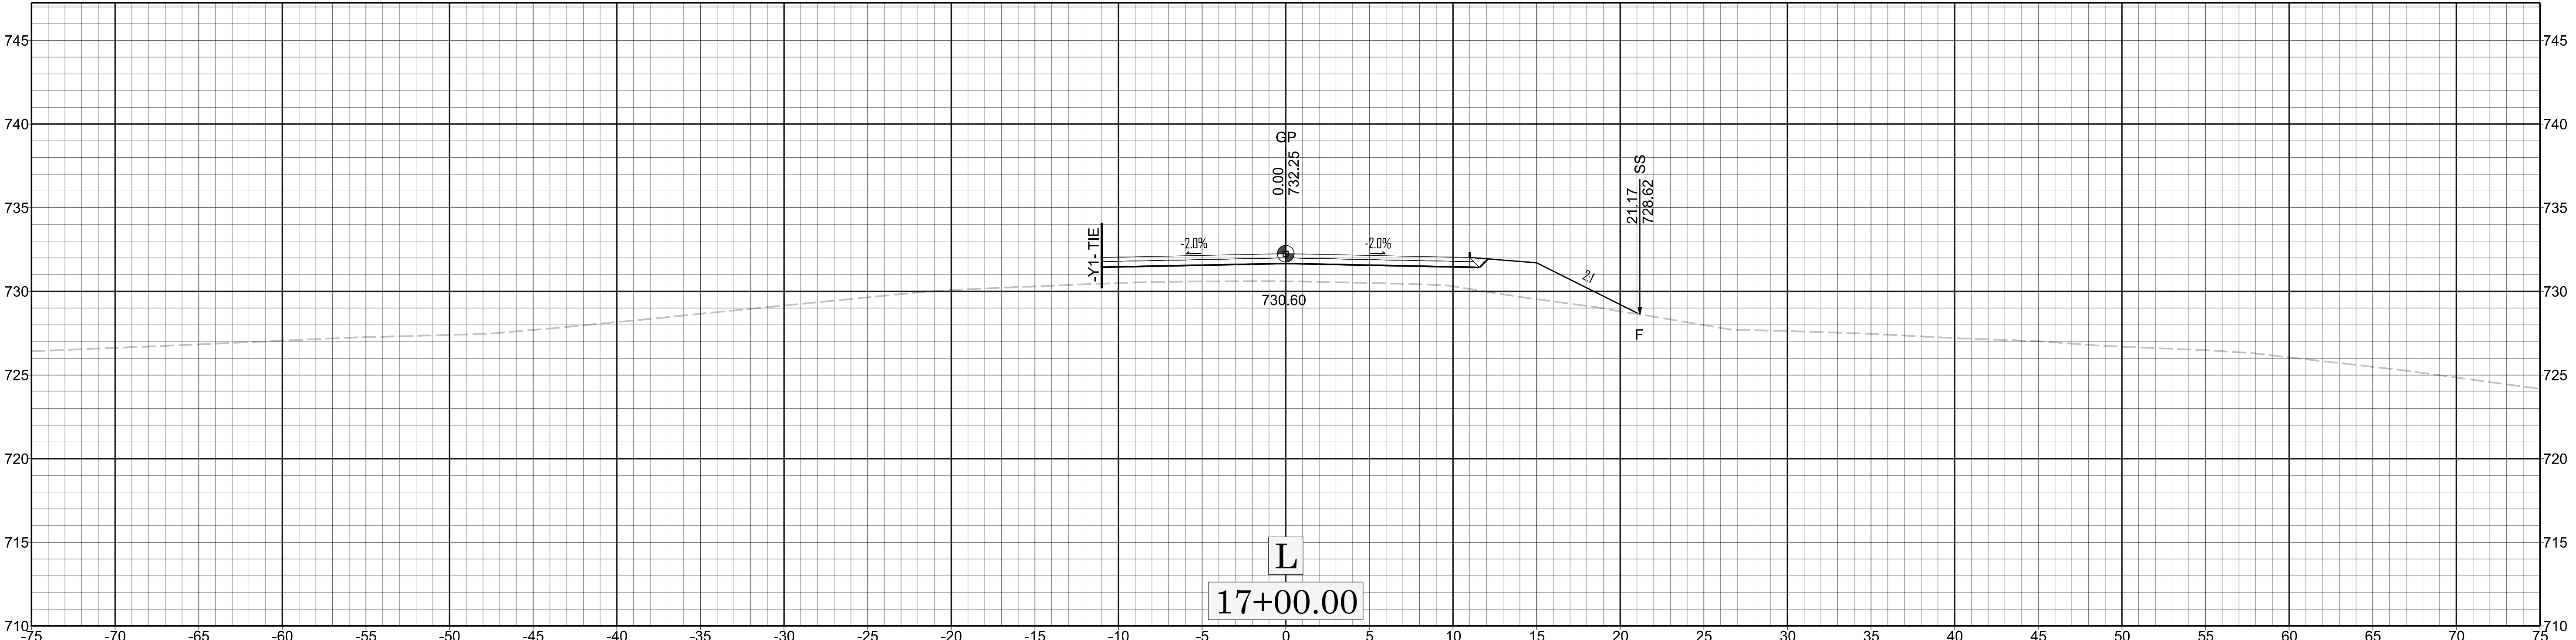

X 7


BR-0096

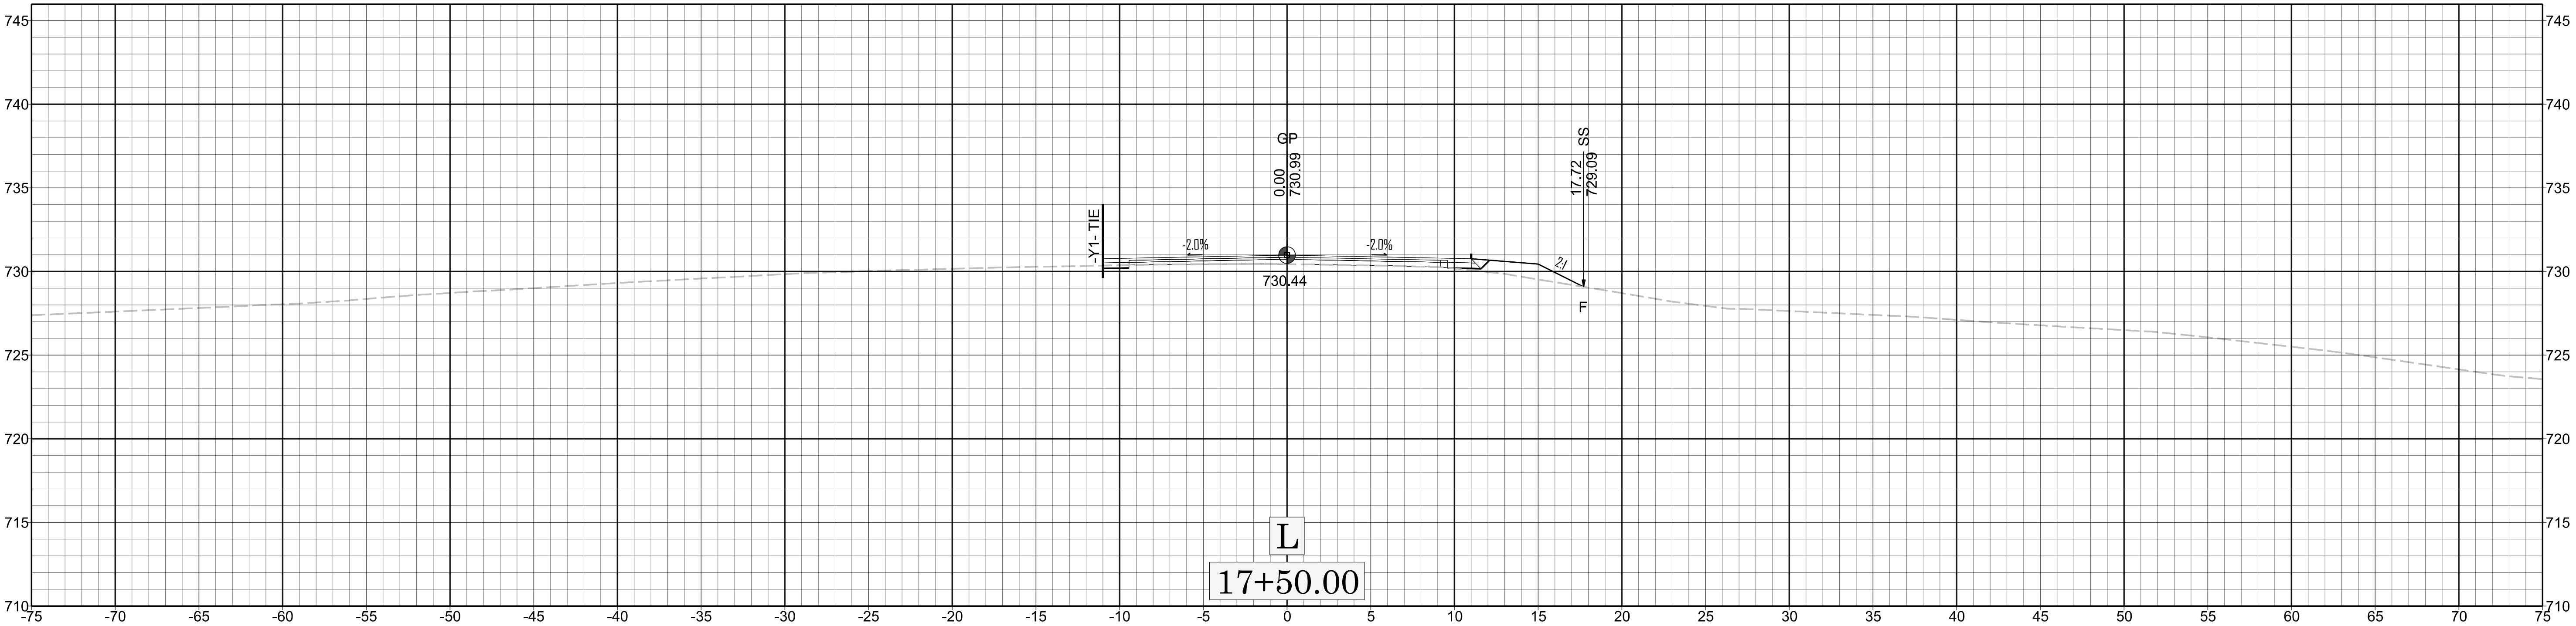
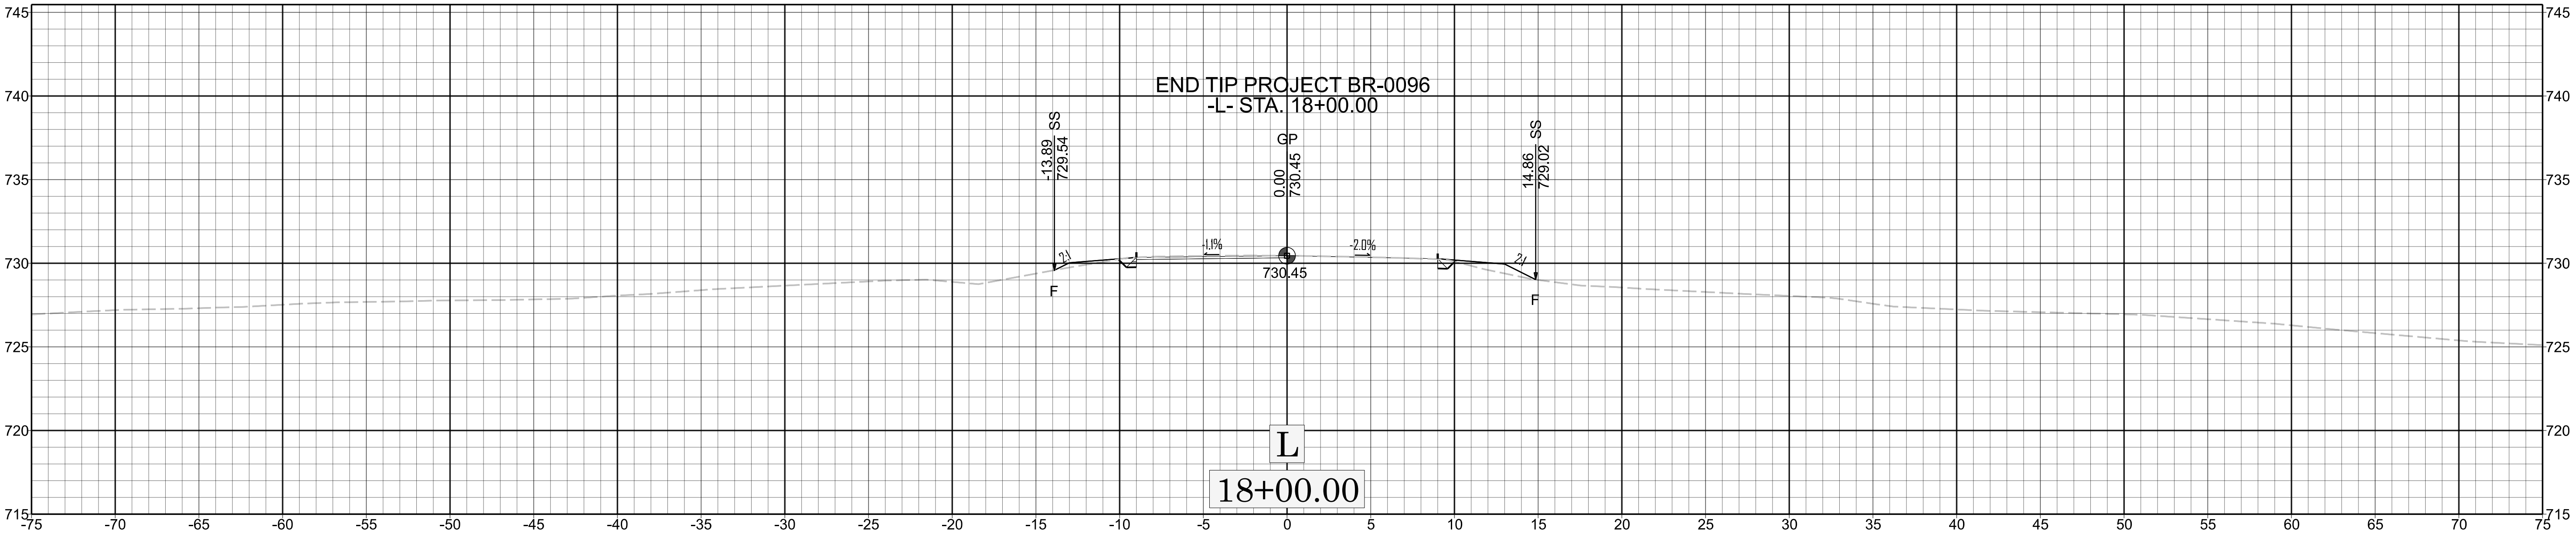


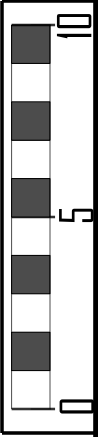


X
9

BR-0096



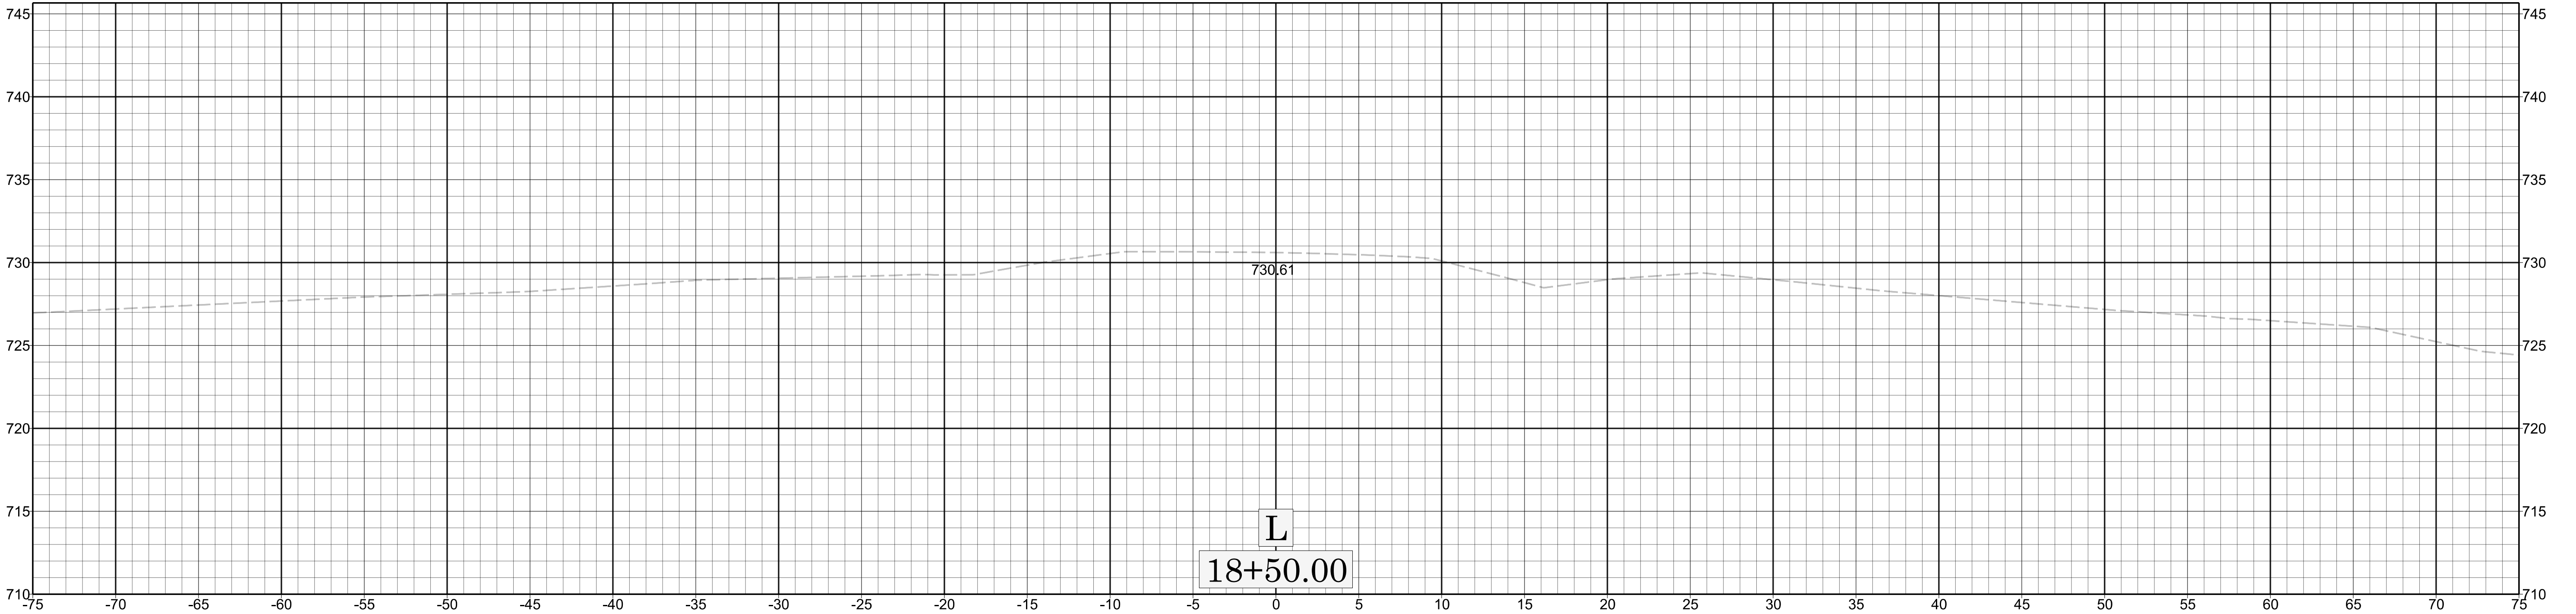


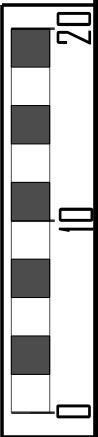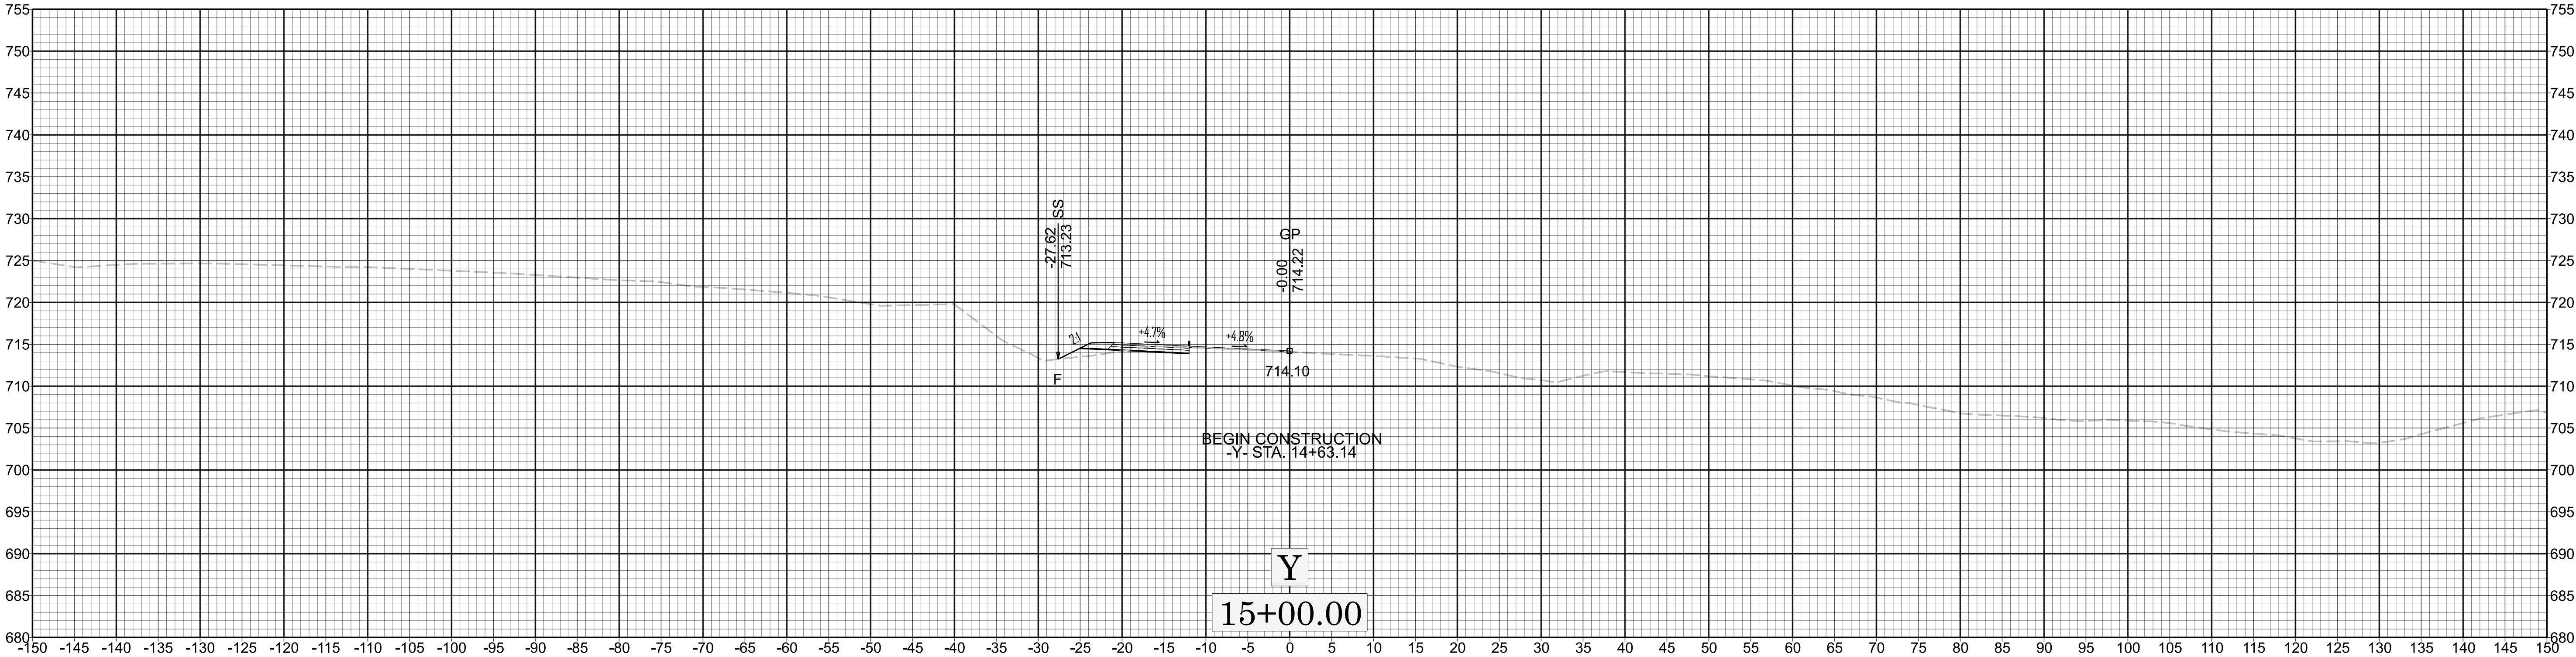

X 10


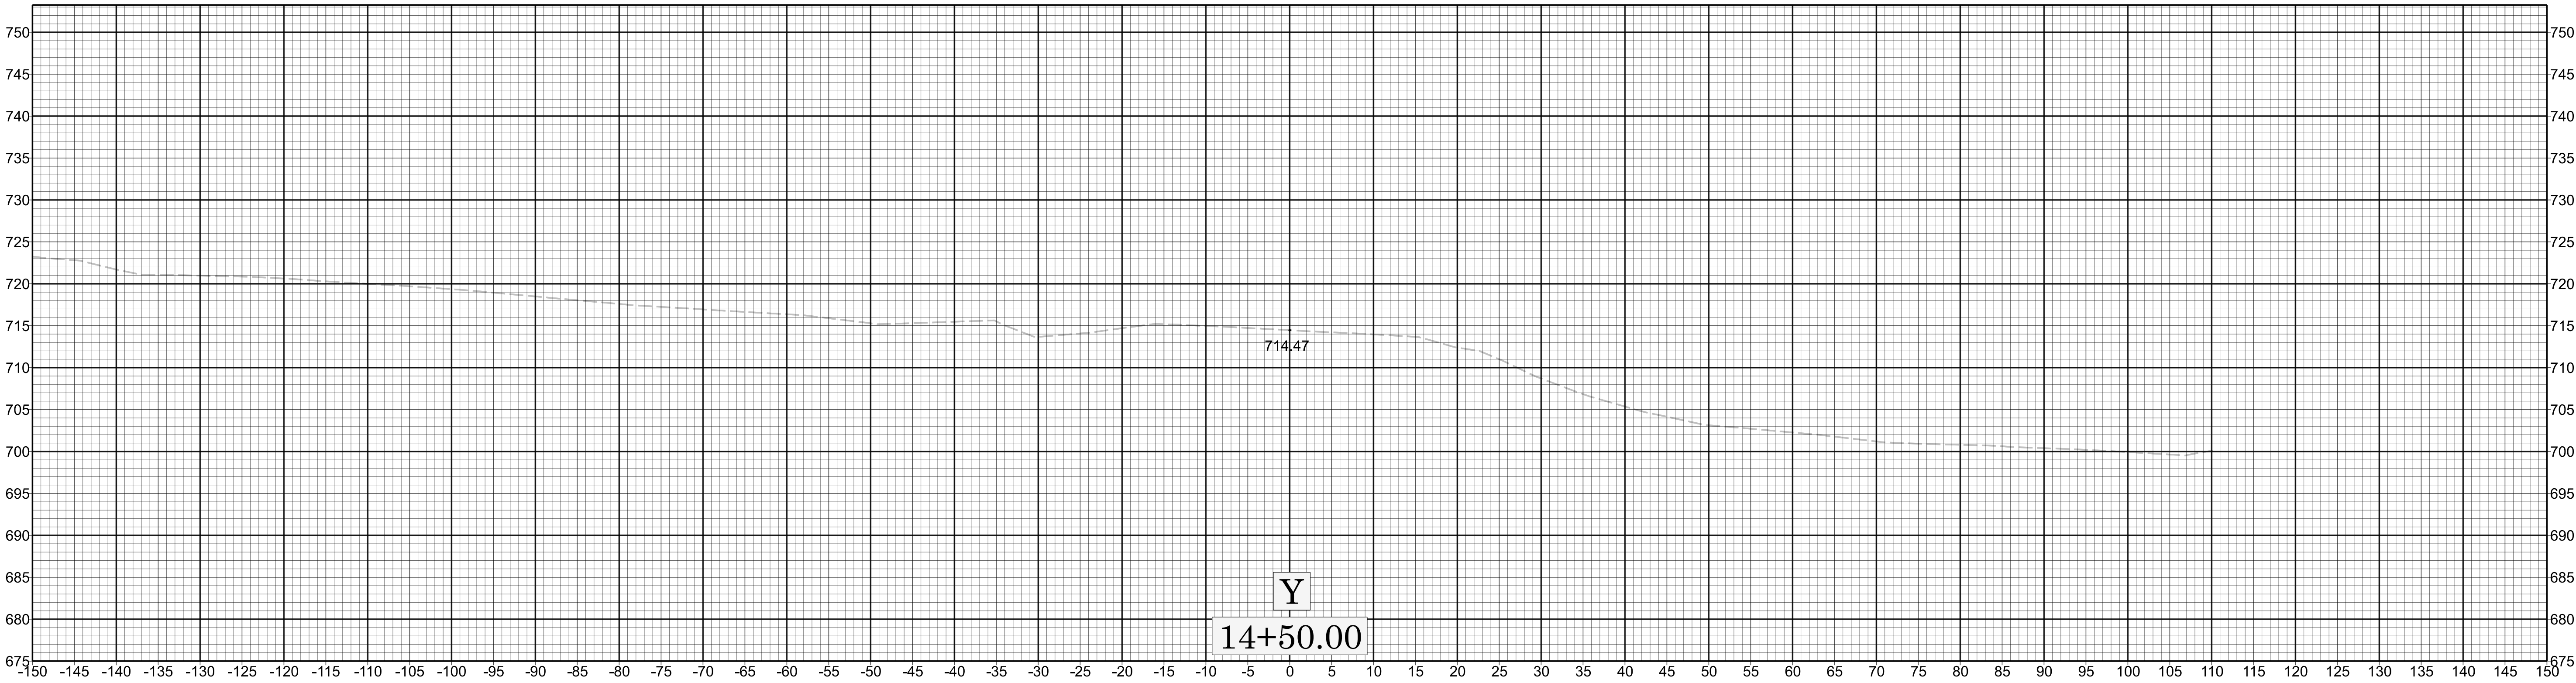


BR-0096

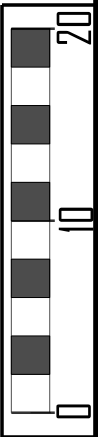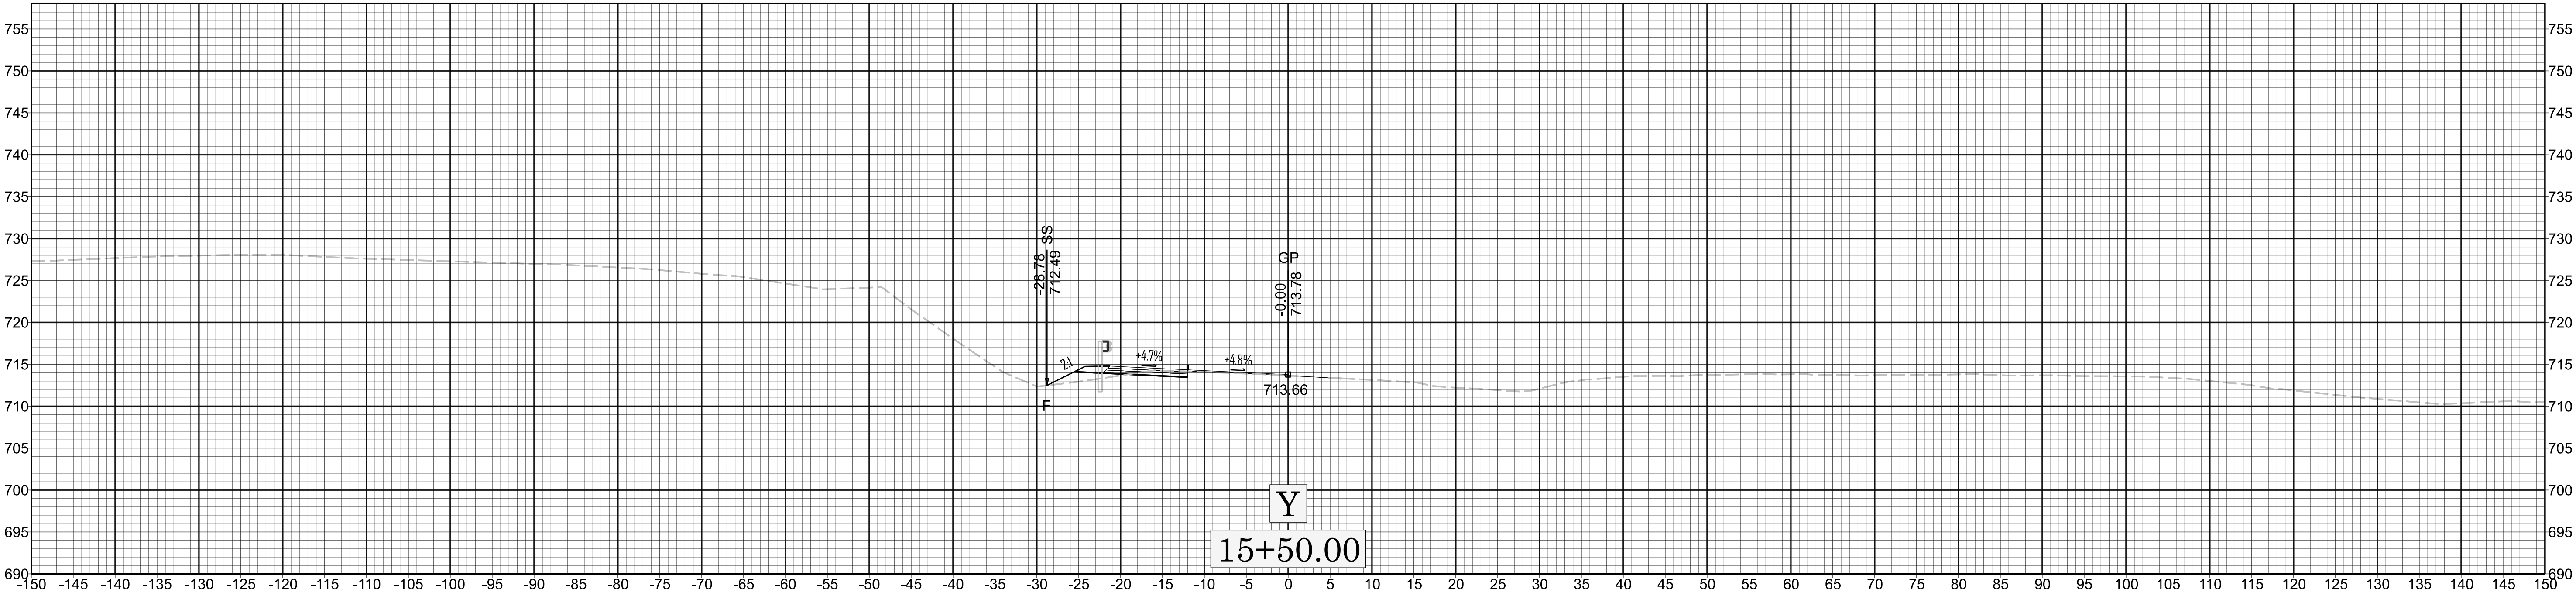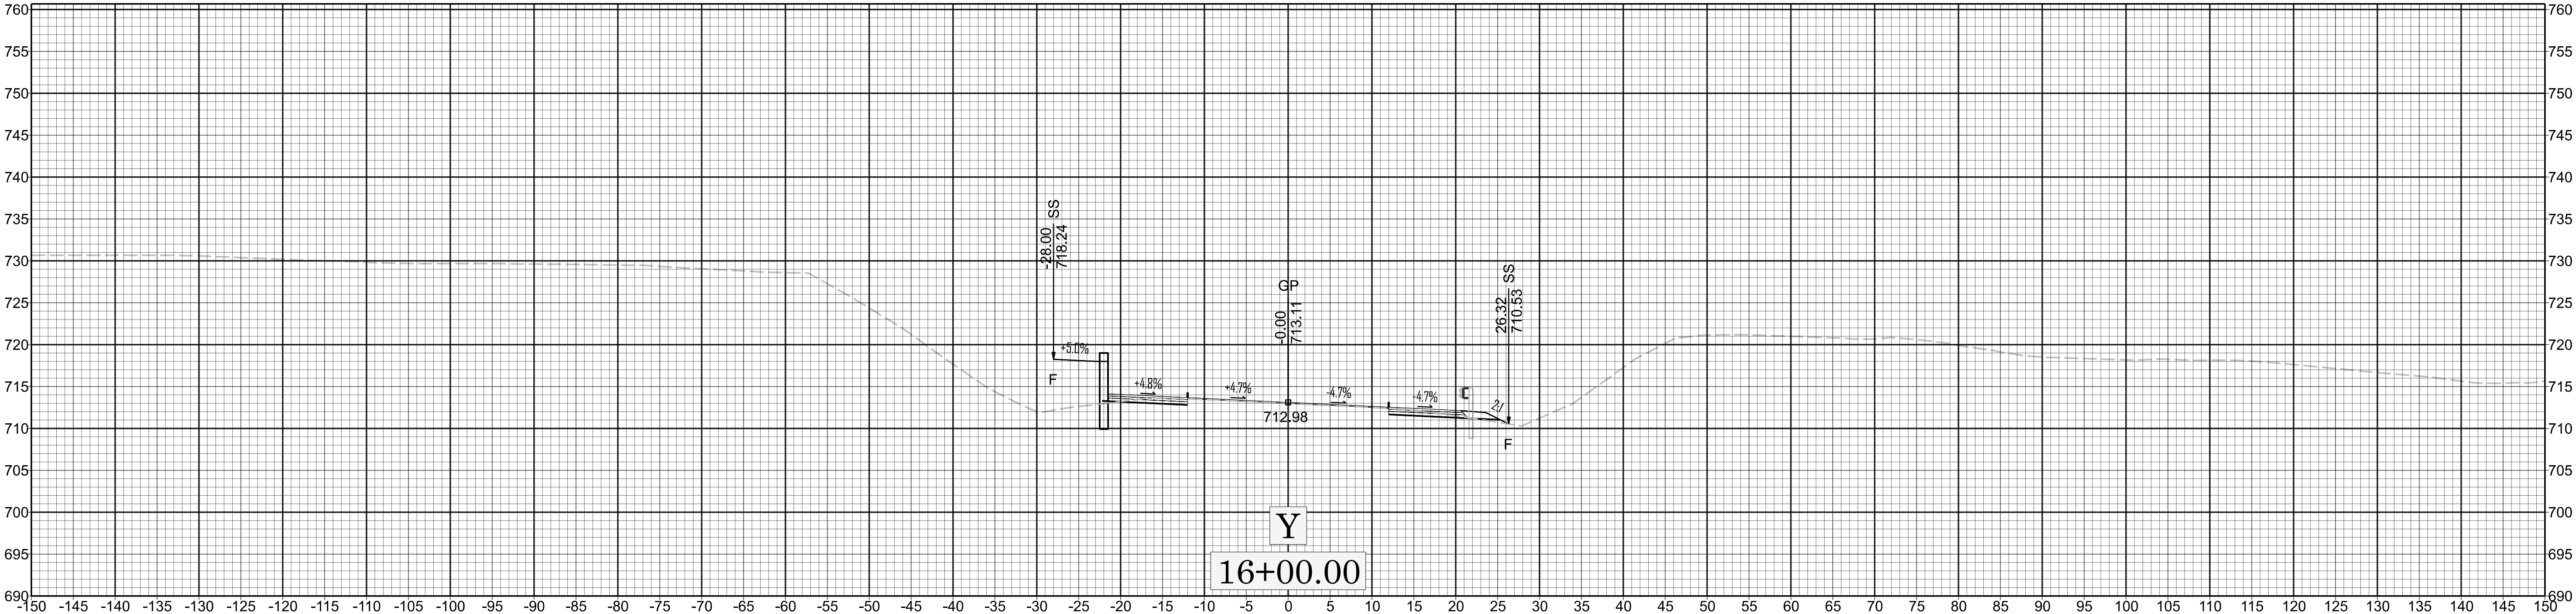


X II



BR-0096

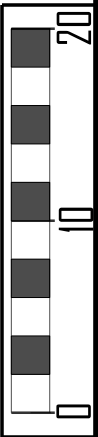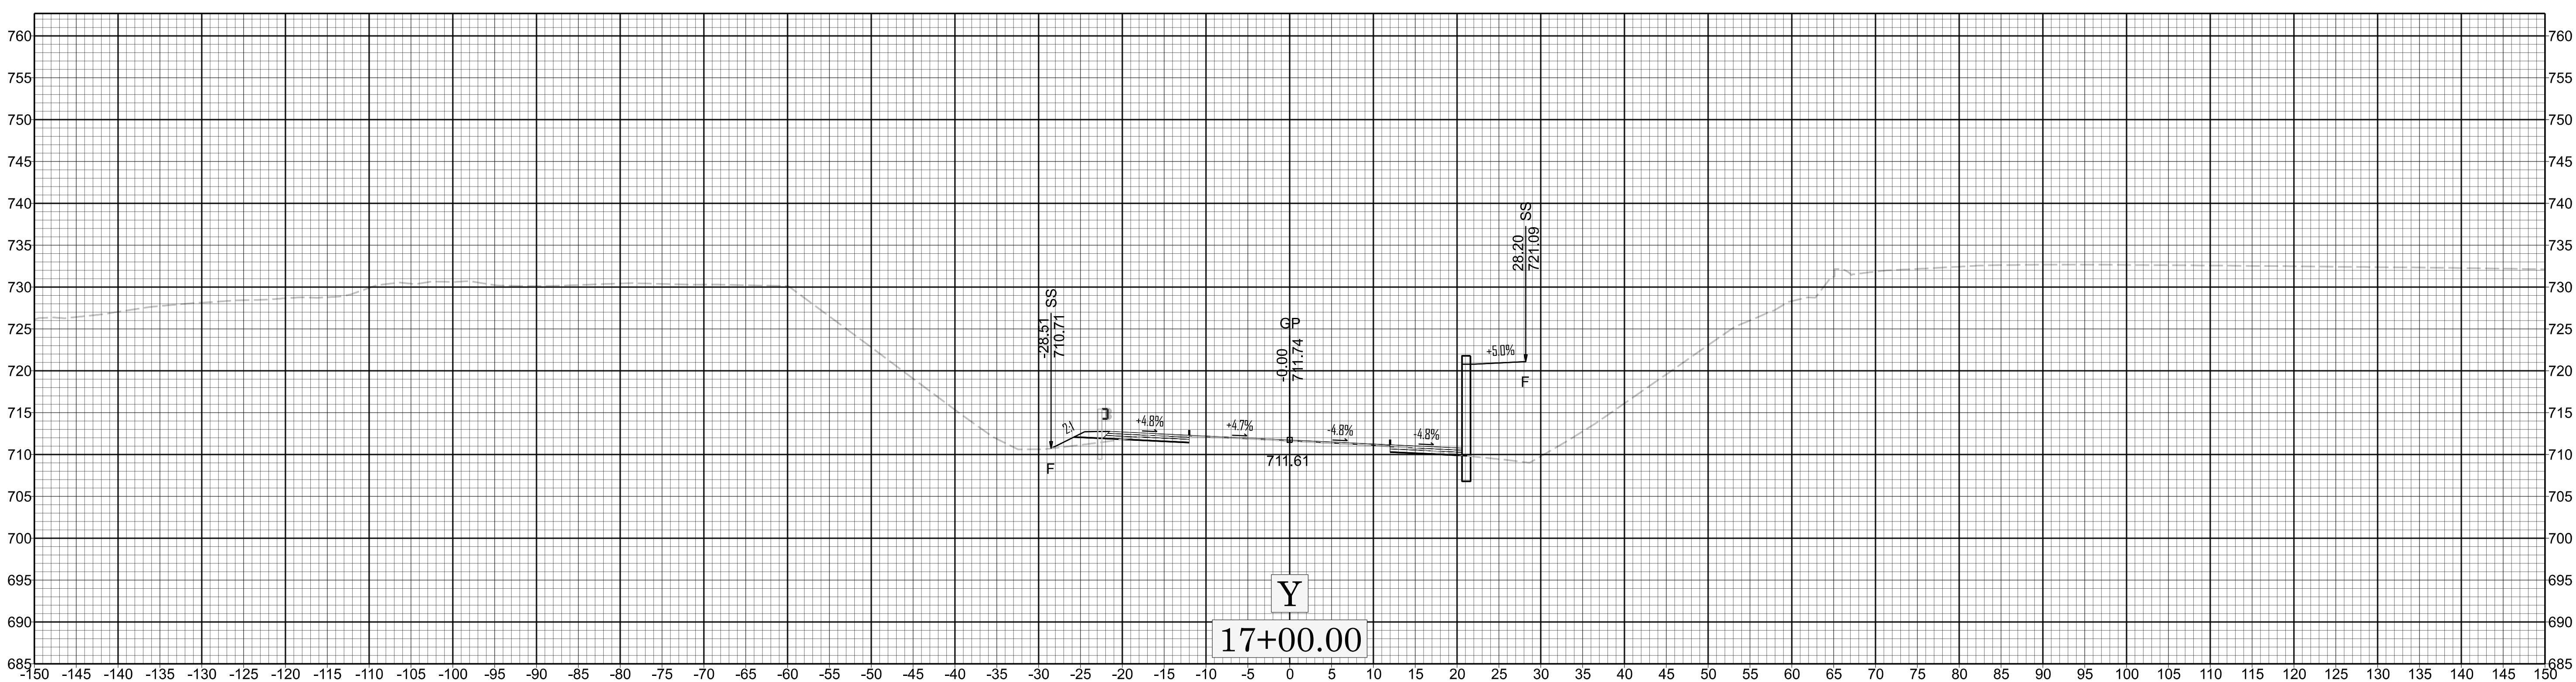


X 12

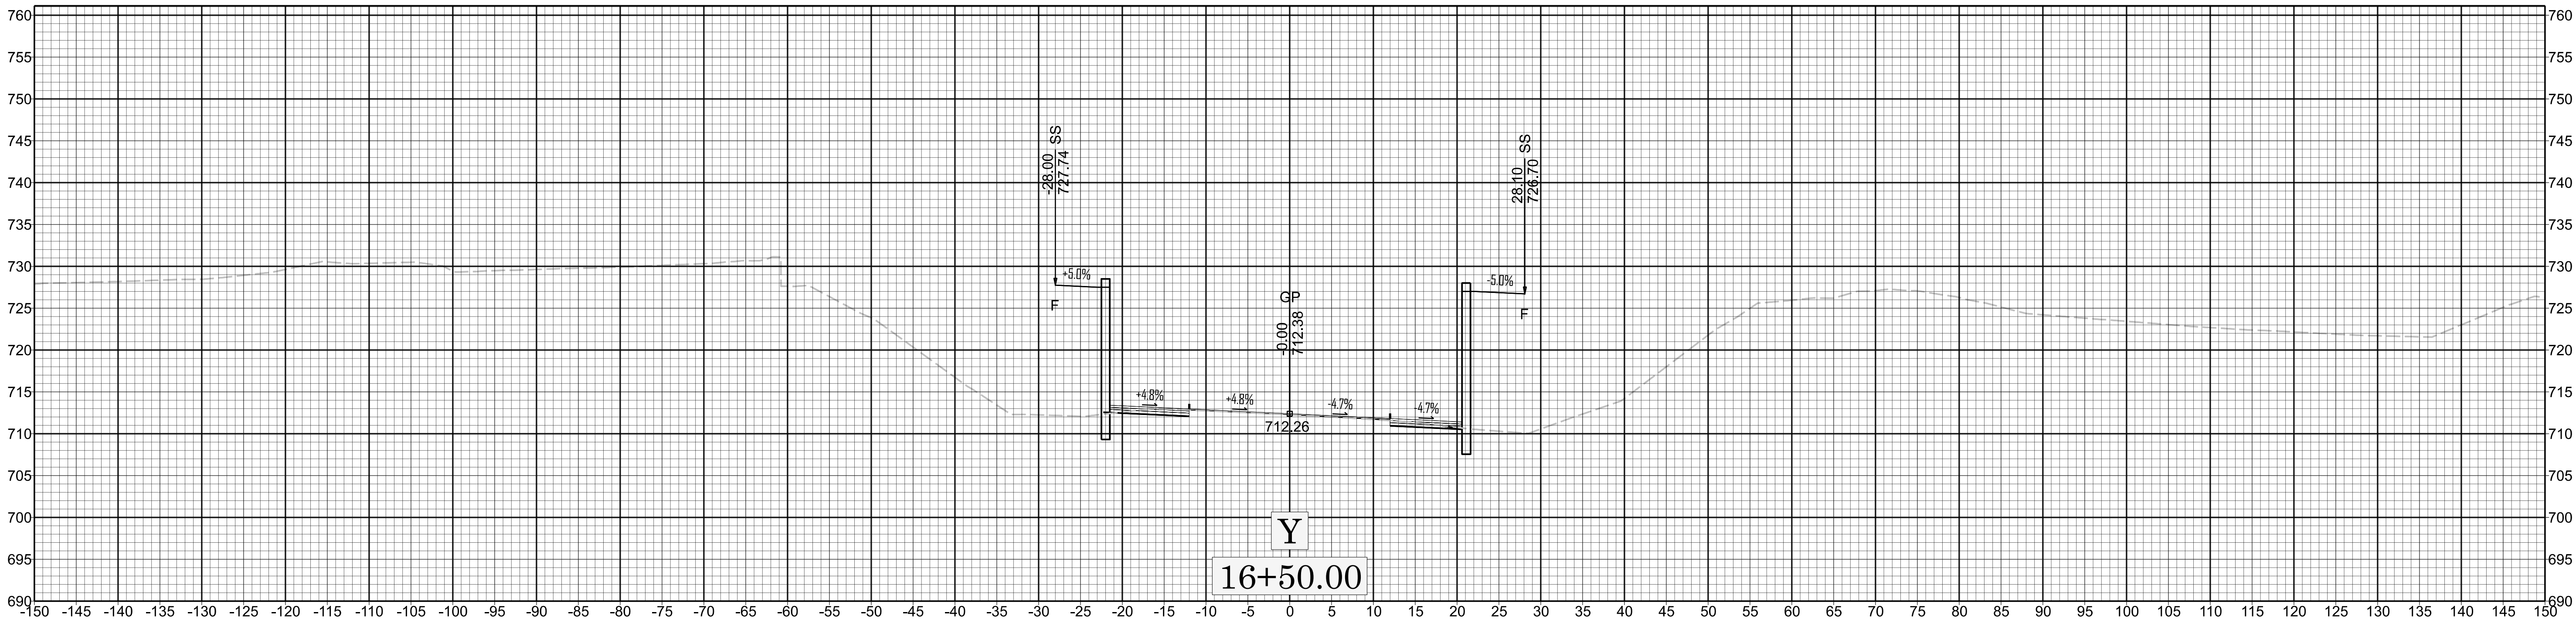


BR-0096

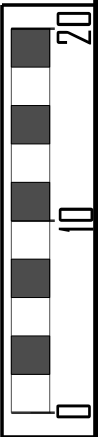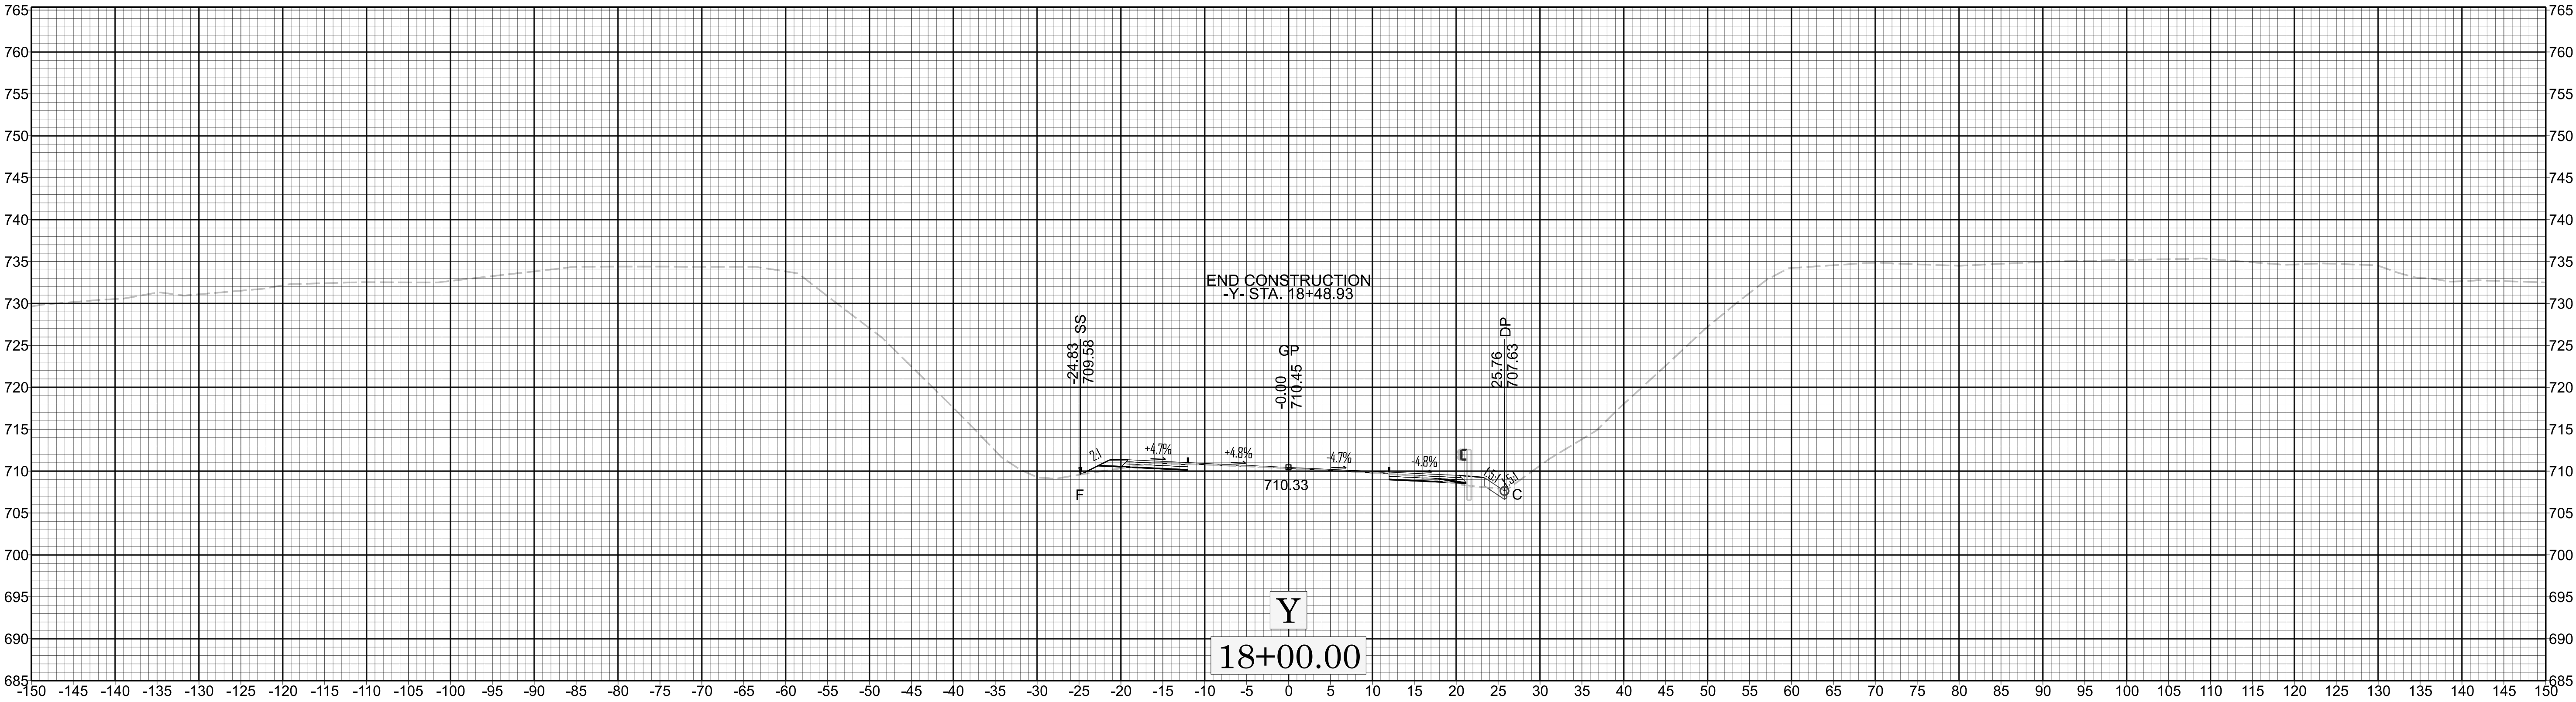

X 13

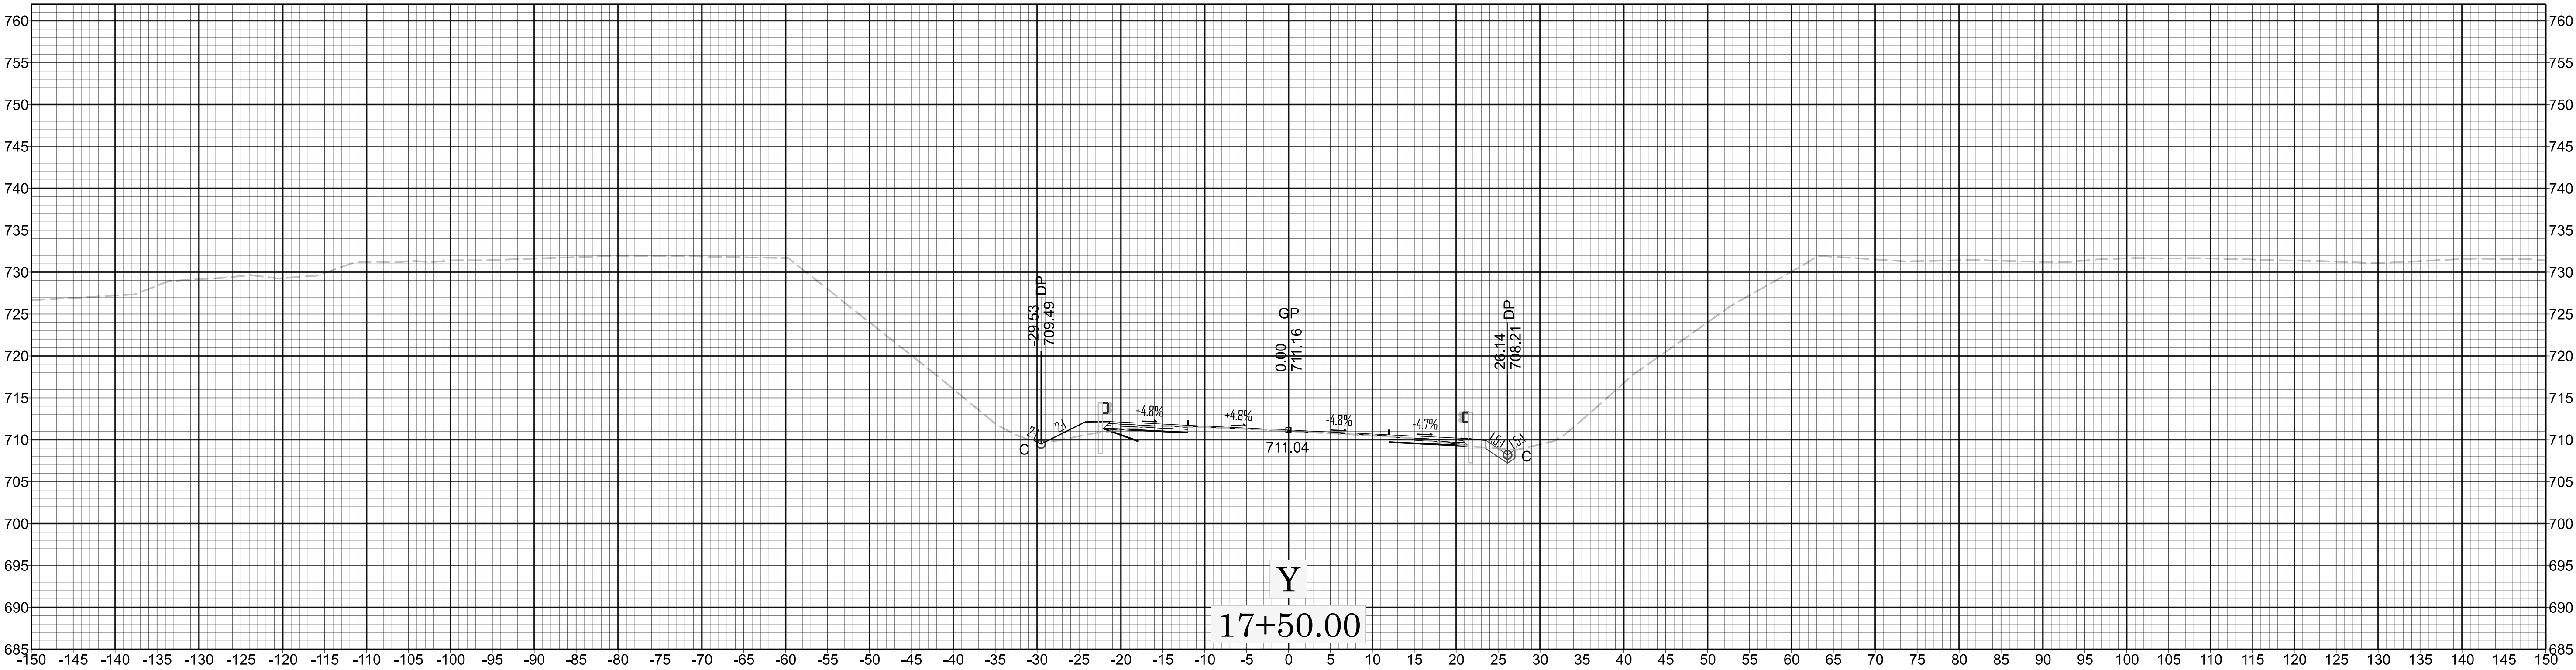

BR-0096

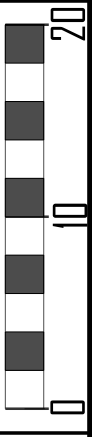

X 14

BR-0096

