
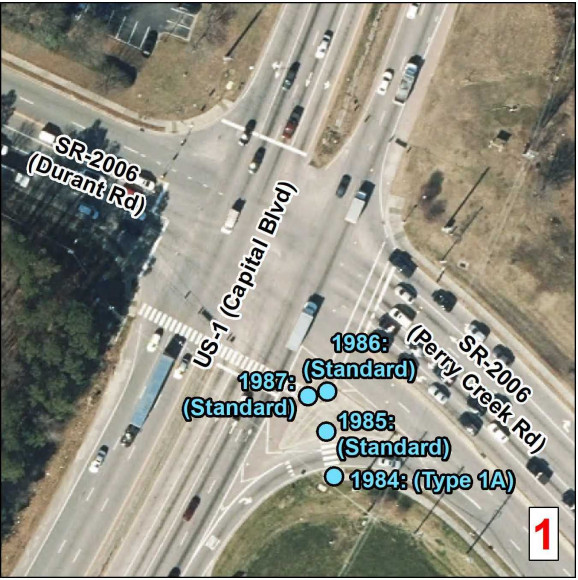


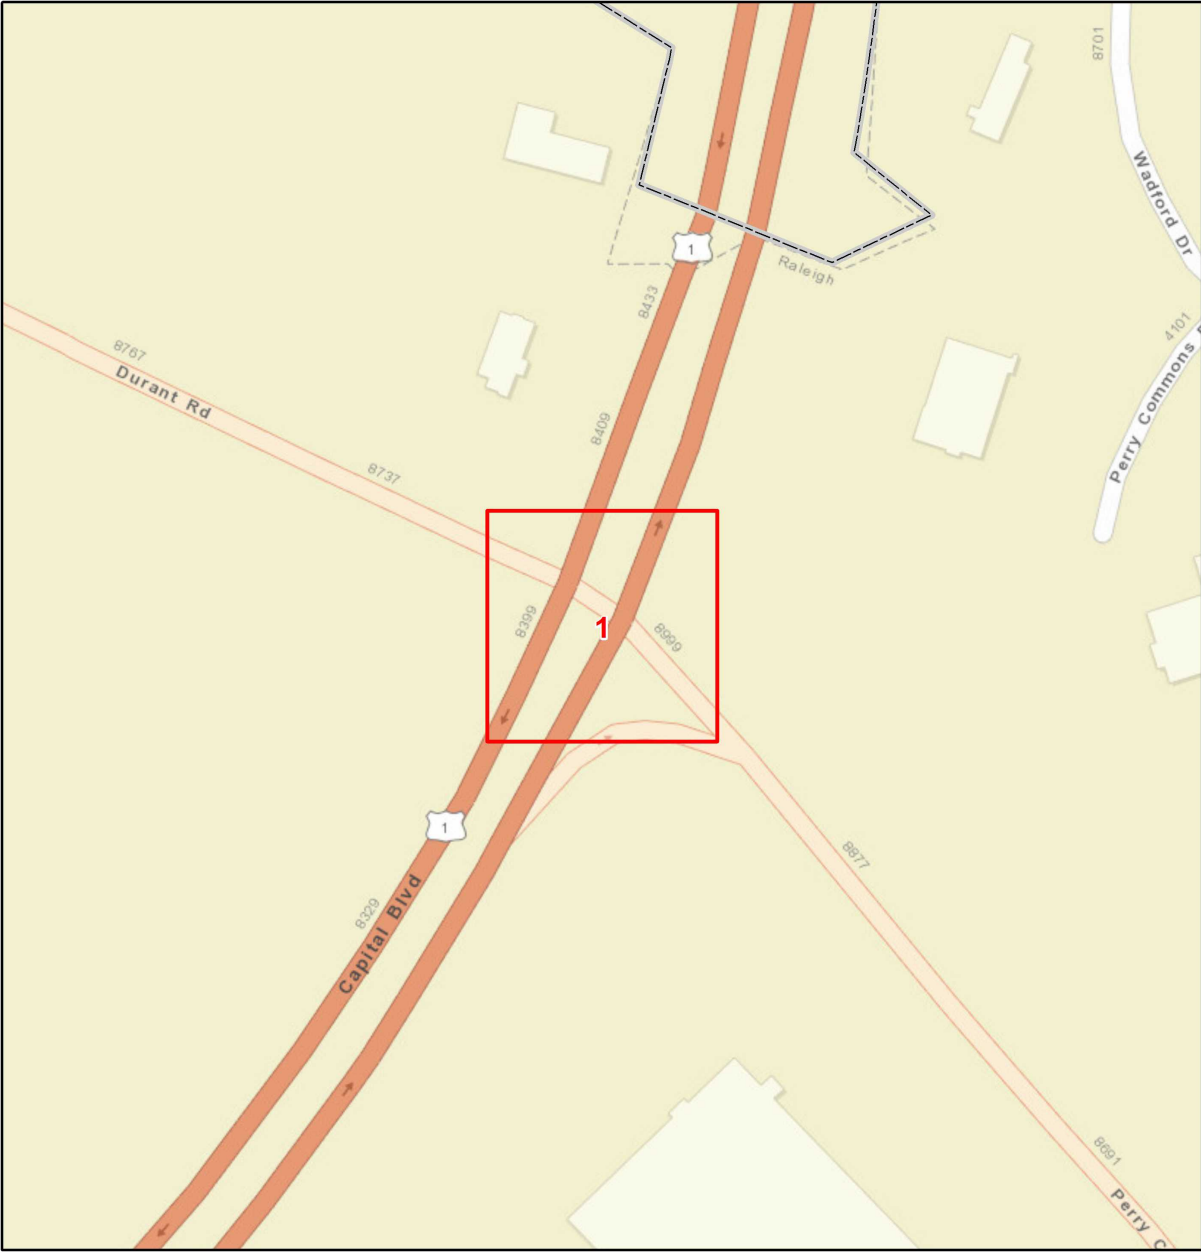

Retrofit

Remove and Replace

New Curb Ramp

Remove Ramp

Other

Municipal Boundary

NCHPO Historic Boundary (NR and LHD)

N

Wake N

WBS Number: 2026CPT.05.06.10921.1

Capital Blvd NB/SB From Jacqueline Ln
To Pvt Joint Approx 600' N of Thorton Rd

NORTH CAROLINA DEPARTMENT
OF TRANSPORTATION

DIVISION 5

Source: NV5 Engineers and Consultants Inc., ESRI, NC OneMap, NCDOT, NCHPO