


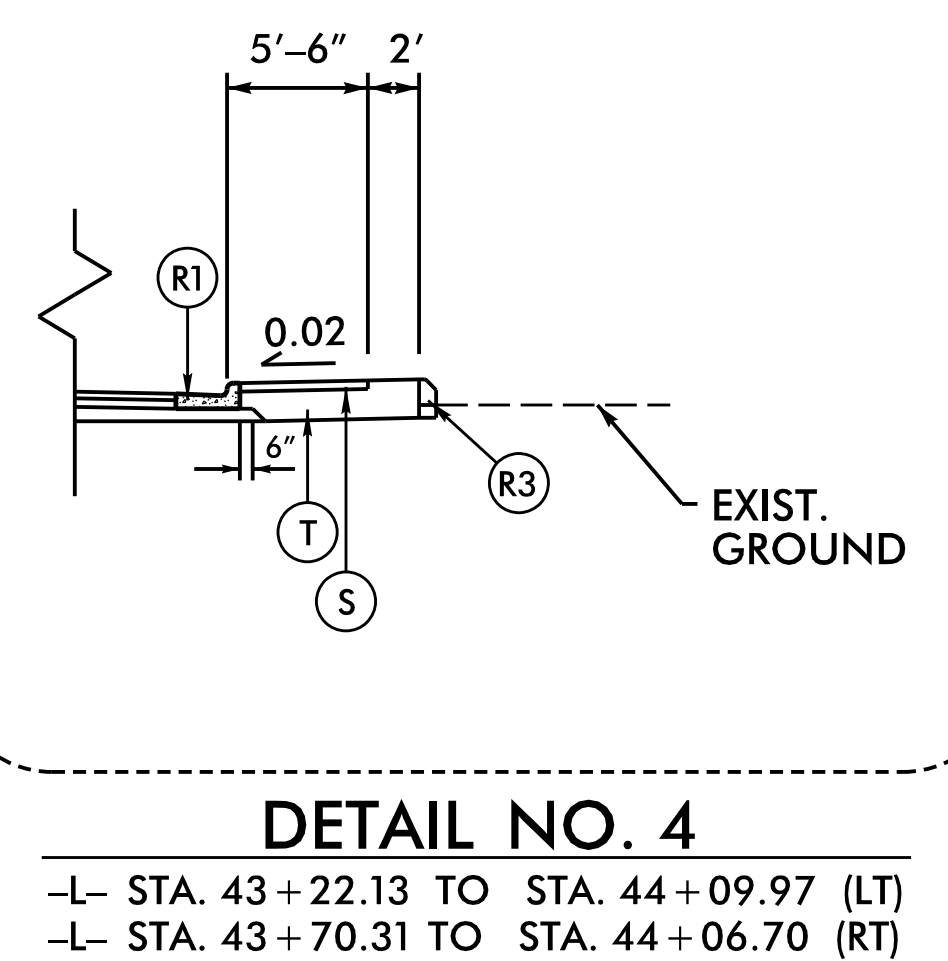

PAVEMENT DESIGN	
C1	1.5" S9.5C
C2	3" S9.5C
C3	VAR. S9.5C
D1	4" I19.0C
D2	VAR. I19.0C
E1	4" B25.0C
E2	VAR. B25.0C
R1	2'-6" CONC. C&G
R2	5" MONO CONC ISLAND
R3	8"X12" CONC. CURB
R4	SH. BERM GUTTER
S	4" CONC. SW
T	EARTH MATERIAL
U	EXIST. PAVEMENT
V	MILLING BIT PAVEMENT 1.5"
W1	WEDGE DET. NO. 1

NOTE: PAVEMENT EDGE
SLOPES ARE 1:1 UNLESS
SHOWN OTHERWISE.