
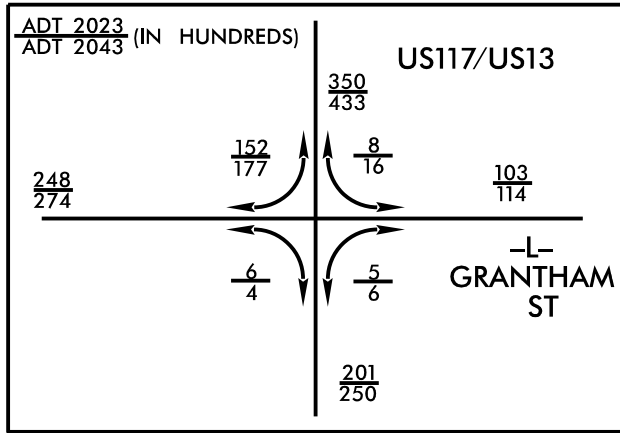



10/3/2024 10:32:24 AM C:\Users\mohammed.fallah\OneDrive\Documents\60598150-NCDDT_SMU_B-4838\900-CAD_GIS\910-CAD\70-NCDDT_TIP\Roadway\Proj\B4838_rdy_psh04.dgn

5/14/99

REVISIONS

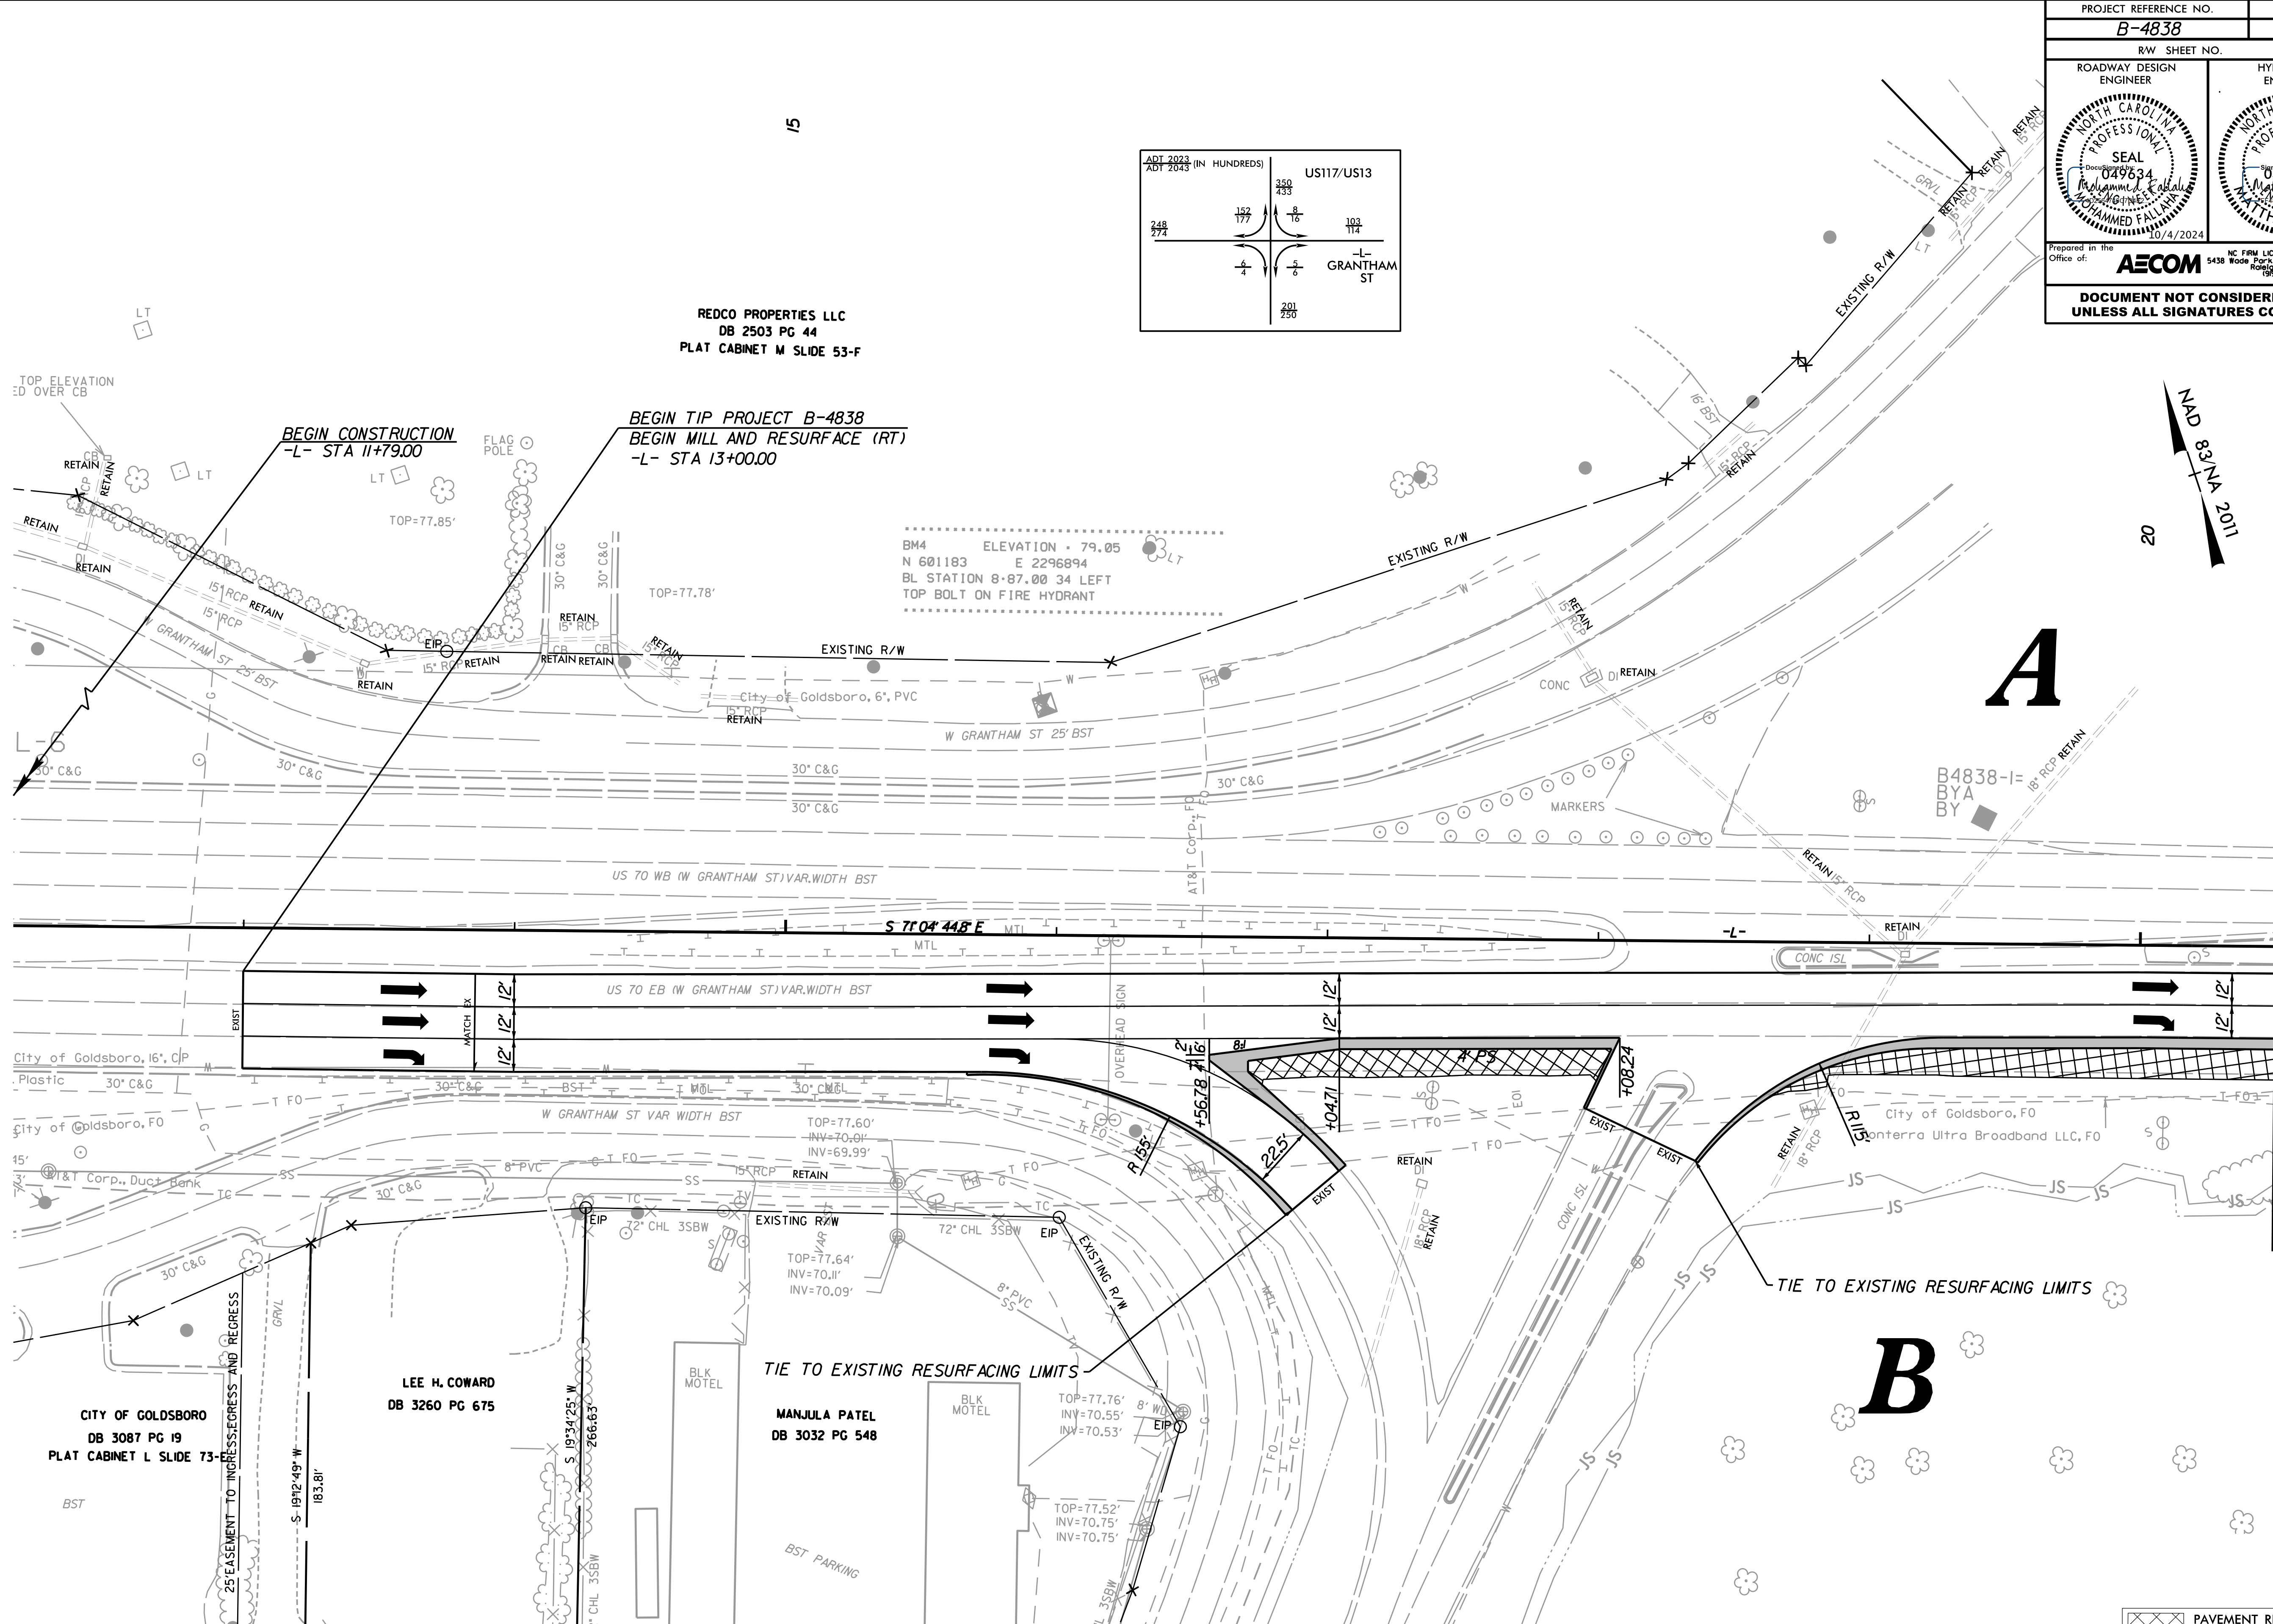

PROJECT REFERENCE NO. B-4838		SHEET NO. 4	
RW SHEET NO.			
ROADWAY DESIGN ENGINEER 		HYDRAULICS ENGINEER 	
Prepared in the Office of: AECOM NC FIRM LICENSE No F-0342 5438 Wode Park Boulevard, Suite 200 Raleigh, NC 27607 (919) 461-4000			
DOCUMENT NOT CONSIDERED FINAL UNLESS ALL SIGNATURES COMPLETED			

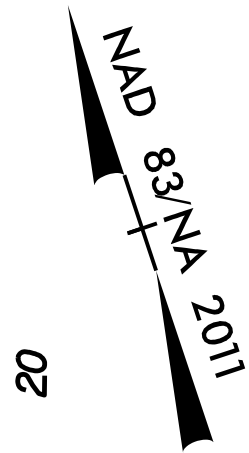

A

B

XXXX PAVEMENT REMOVAL

FOR -L- PROFILE SEE SHEET 9

MATCH LINE -L- STA. 20+50 SEE SHEET 5