

ADT 2023
ADT 2043 (IN HUNDREDS)

US117/US13

350
433

248
274

152
177

8
16

103
114

6
4

5
6


GRANTHAM ST

L-

201
250

PROJECT REFERENCE NO.		SHEET NO.	
B-4838		5	
RW SHEET NO.			
ROADWAY DESIGN ENGINEER		HYDRAULICS ENGINEER	
			
10/4/2024		10/8/2024	
Prepared in the Office of:		NC FIRE LICENSE No. F-0342 5438 Wade Road Raleigh, NC 27617 (919) 462-0020	
DO NOT CONSIDERED FINAL UNLESS ALL SIGNATURES COMPLETED			

PIRATE VENTURES LLC
DB 2346 PG 25I

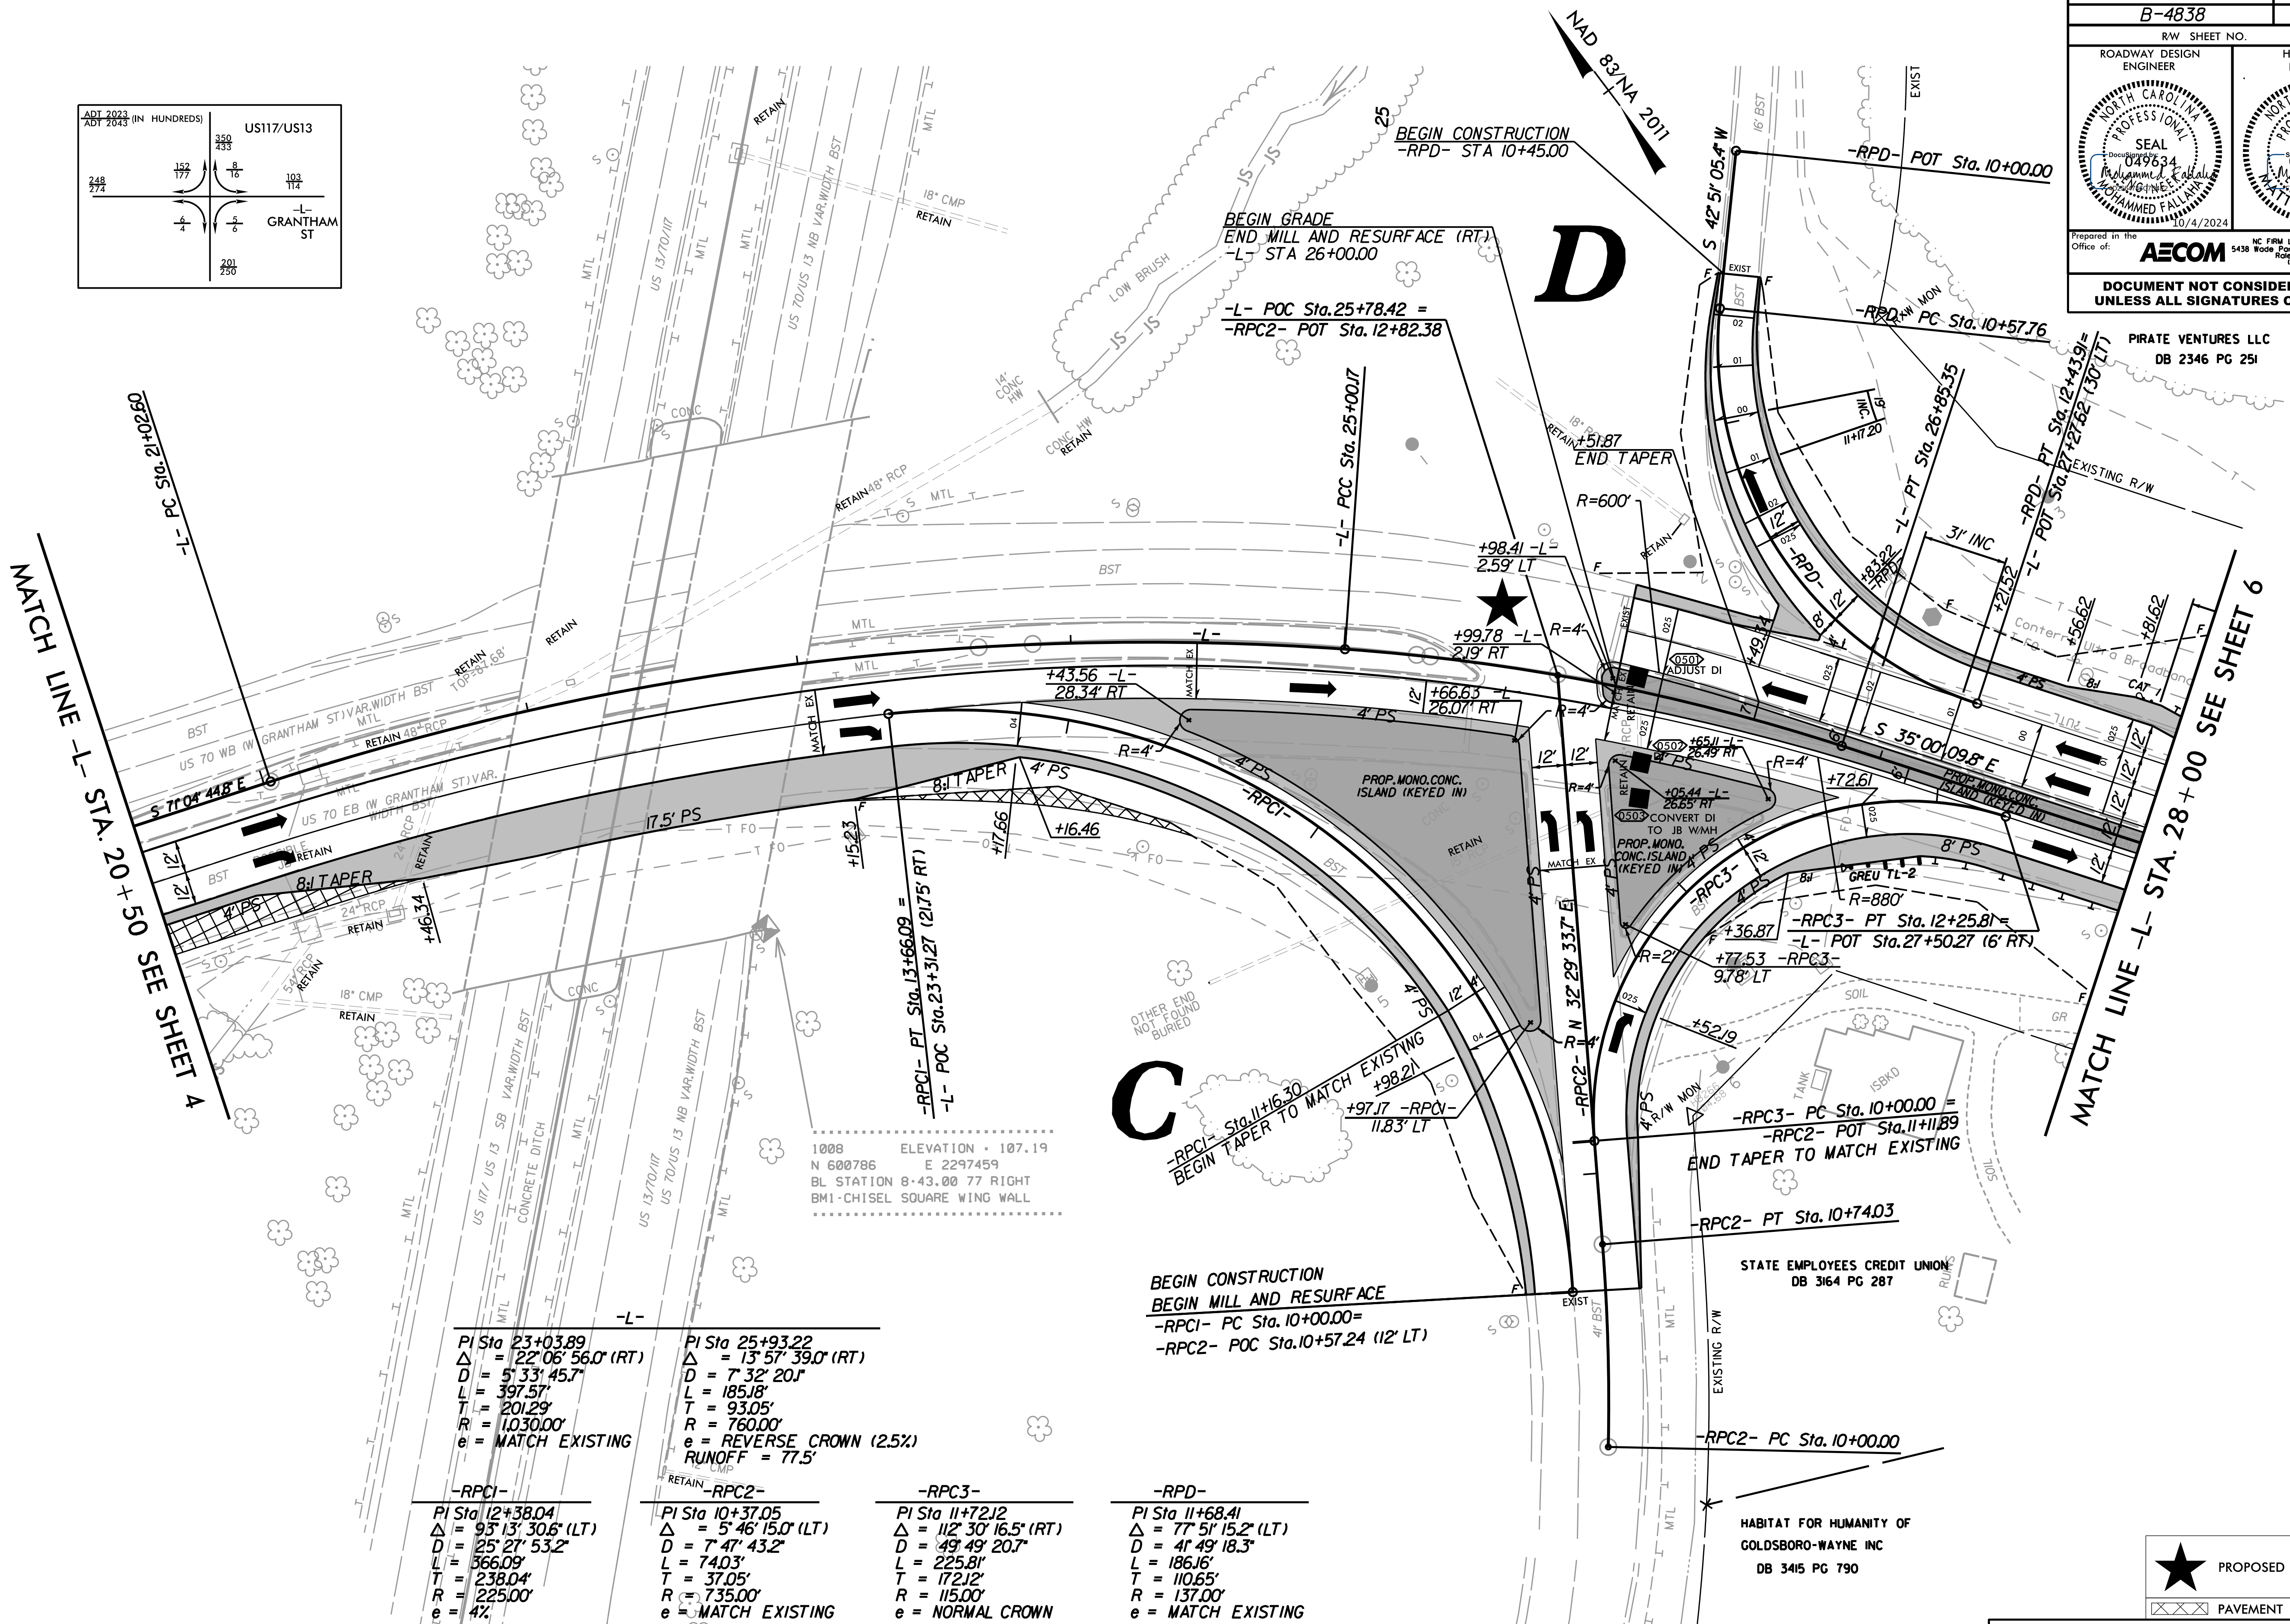

FOR -L- PROFILE SEE SHEET 9
FOR -RPC1- & -RPC2- PROFILES SEE SHEET 11
FOR -RPC3- & -RPD- PROFILES SEE SHEET 12