
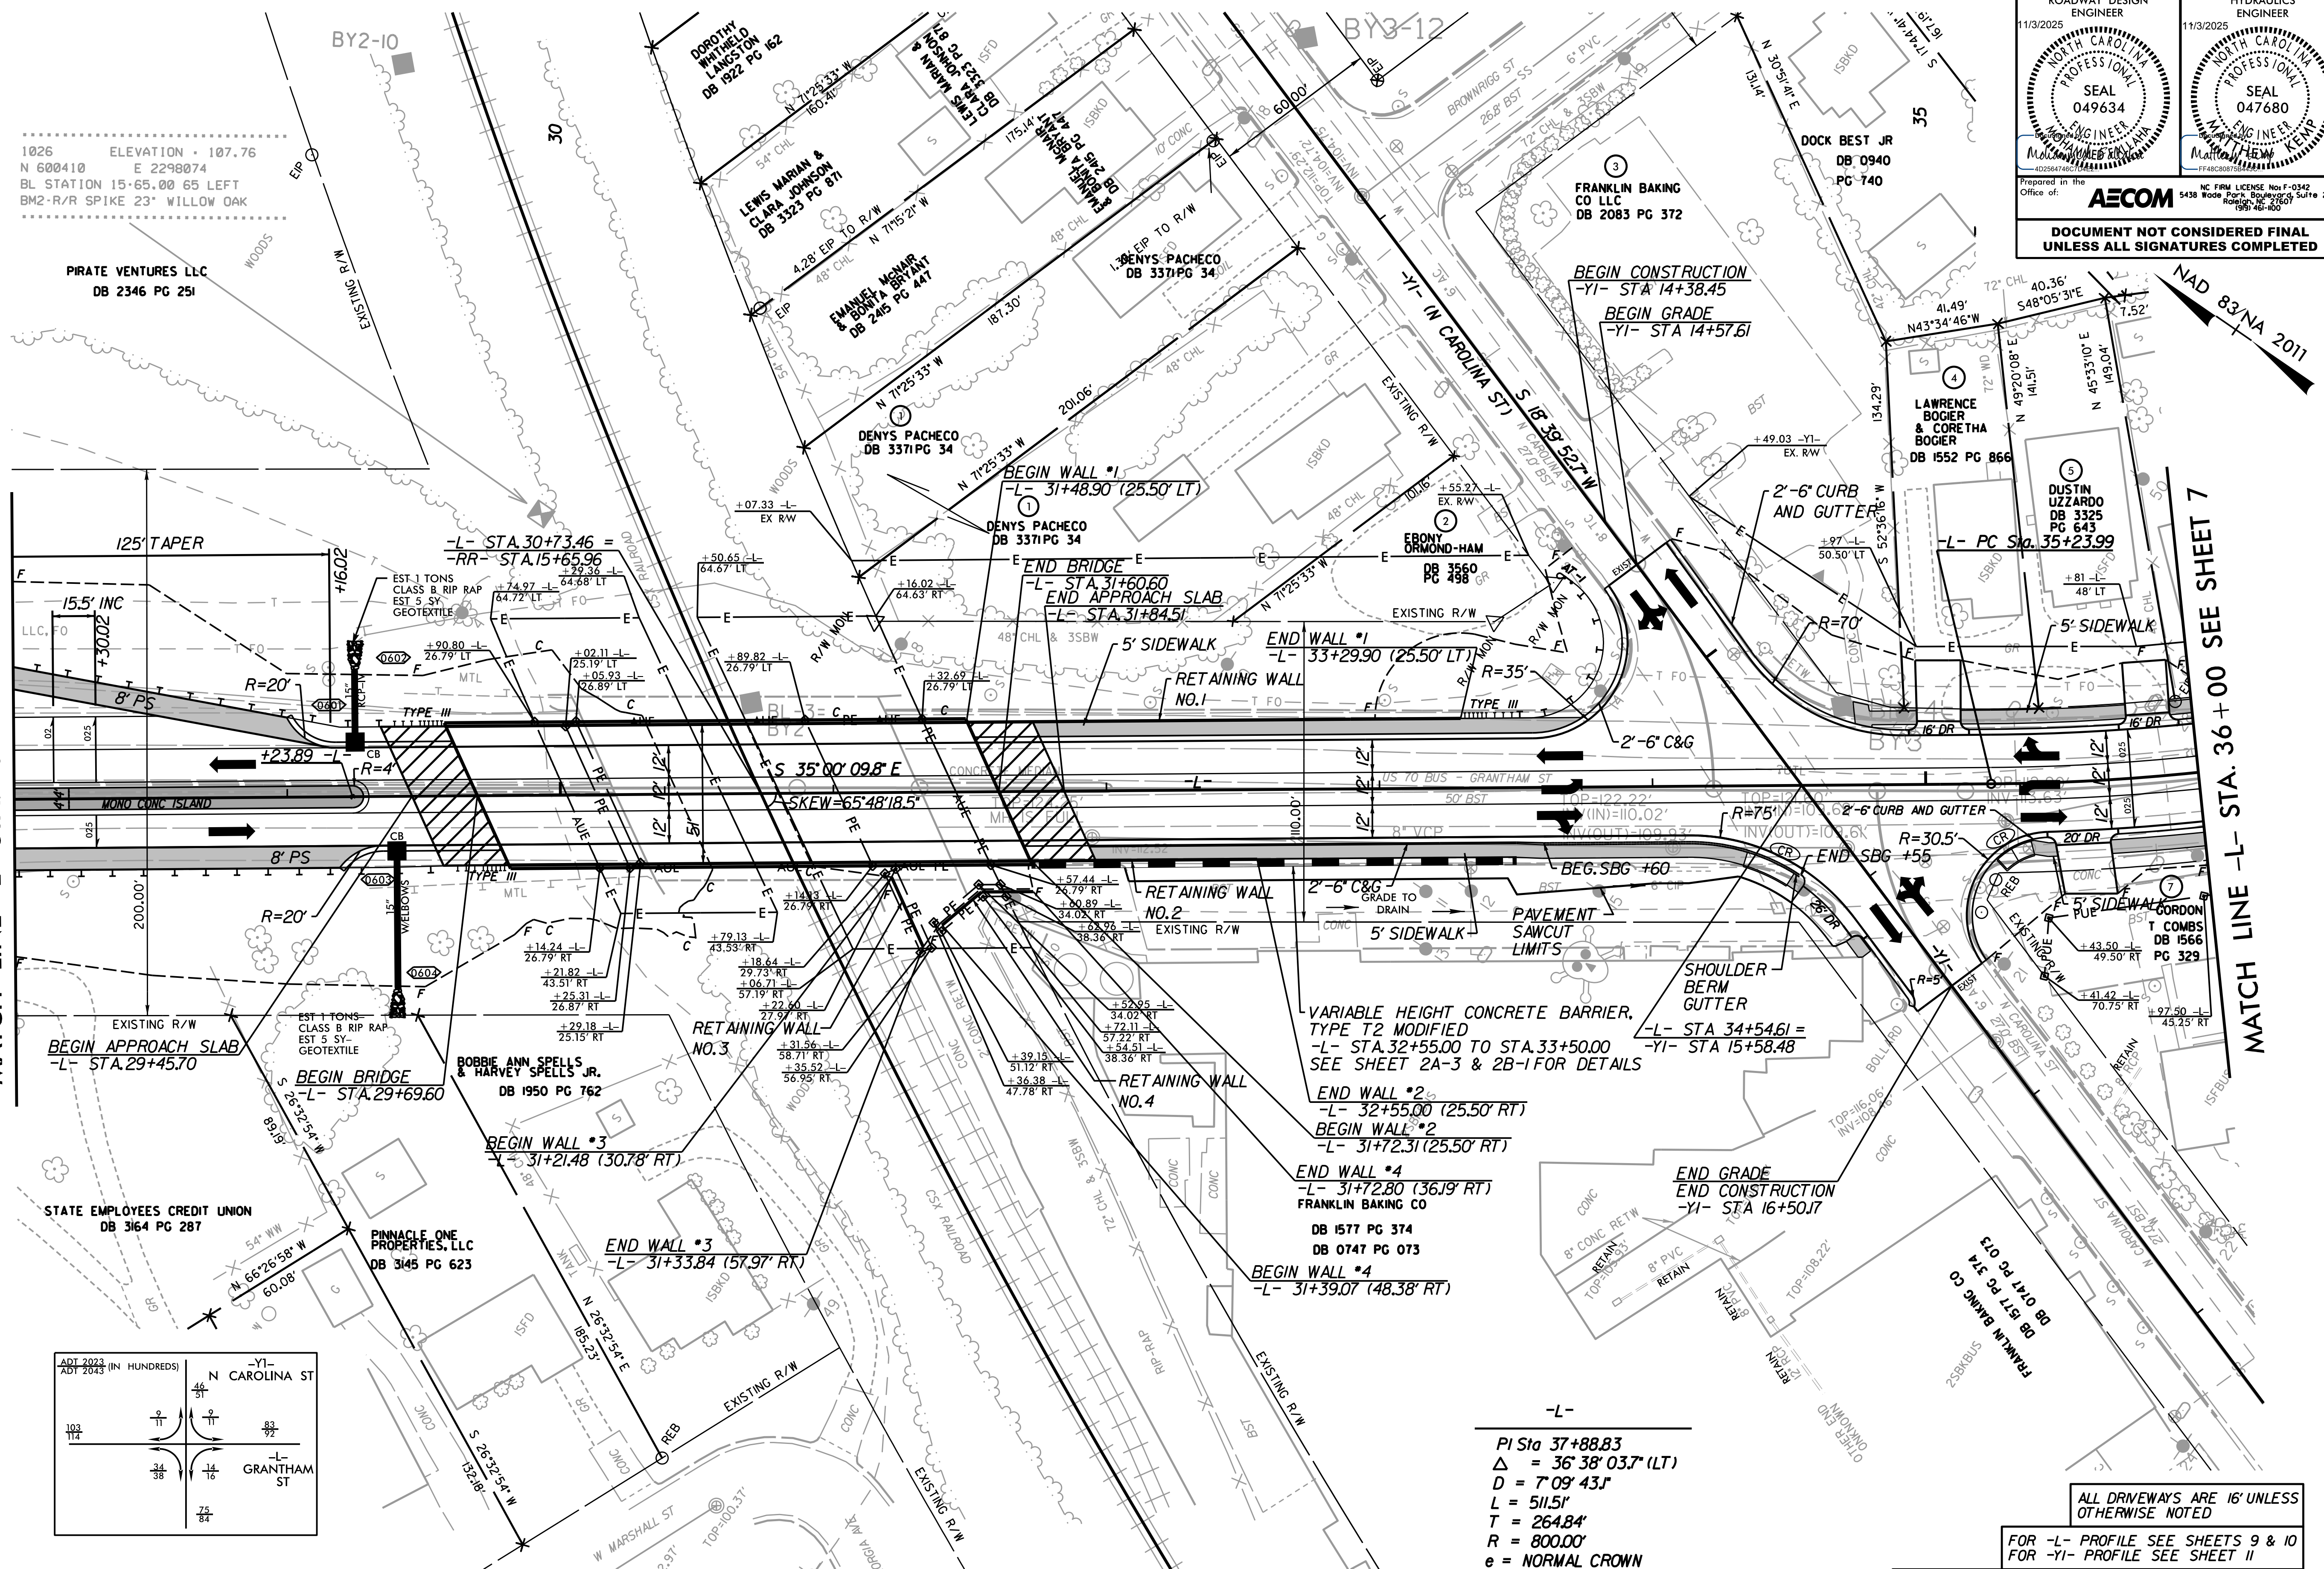
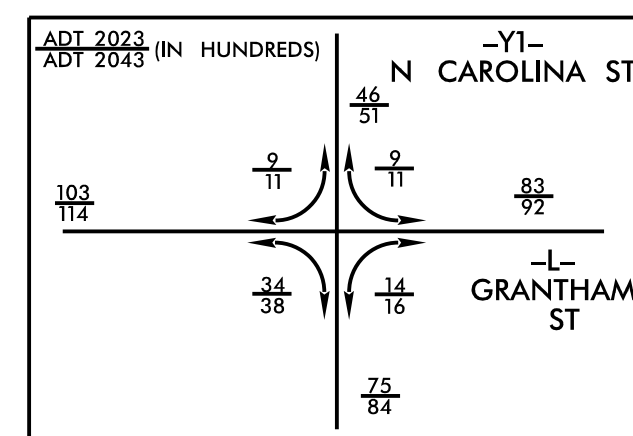


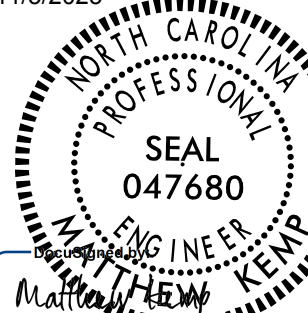

ALL DRIVEWAYS ARE 16' UNLESS OTHERWISE NOTED

FOR -L- PROFILE SEE SHEETS 9 & 10
FOR -YI- PROFILE SEE SHEET 11

FOR WALL ENVELOPES SEE SHEETS W-1 THRU W-7
FOR STRUCTURE PLANS SEE SHEETS S-01 THRU S-52

PROJECT REFERENCE NO.		SHEET NO.	
B-4838		6	
RW SHEET NO.			
ROADWAY DESIGN ENGINEER 11/3/2025 		HYDRAULICS ENGINEER 11/3/2025 	
Prepared in the Office of: 		NC PRM LICENSE NO. P-0342 5438 Wade Park Road, Suite 200 Raleigh, NC 27603 gbs-nc@aecom.com	
DOCUMENT NOT CONSIDERED FINAL UNLESS ALL SIGNATURES COMPLETED			

WATCH LINE -L- STA. 36 + 00 SEE SHEET 7