


10/3/2024 10:28:59 AM C:\Users\mohammed.fallouj\OneDrive\Documents\Bentley\AECOM\USA\North Carolina\Documents\60598150-NCDDT\SMU\B-4838\900-CAD\GIS\910-CAD\70-NCDDT\TIP\Roadway\Proj\B4838-rdy.plt10.dgn

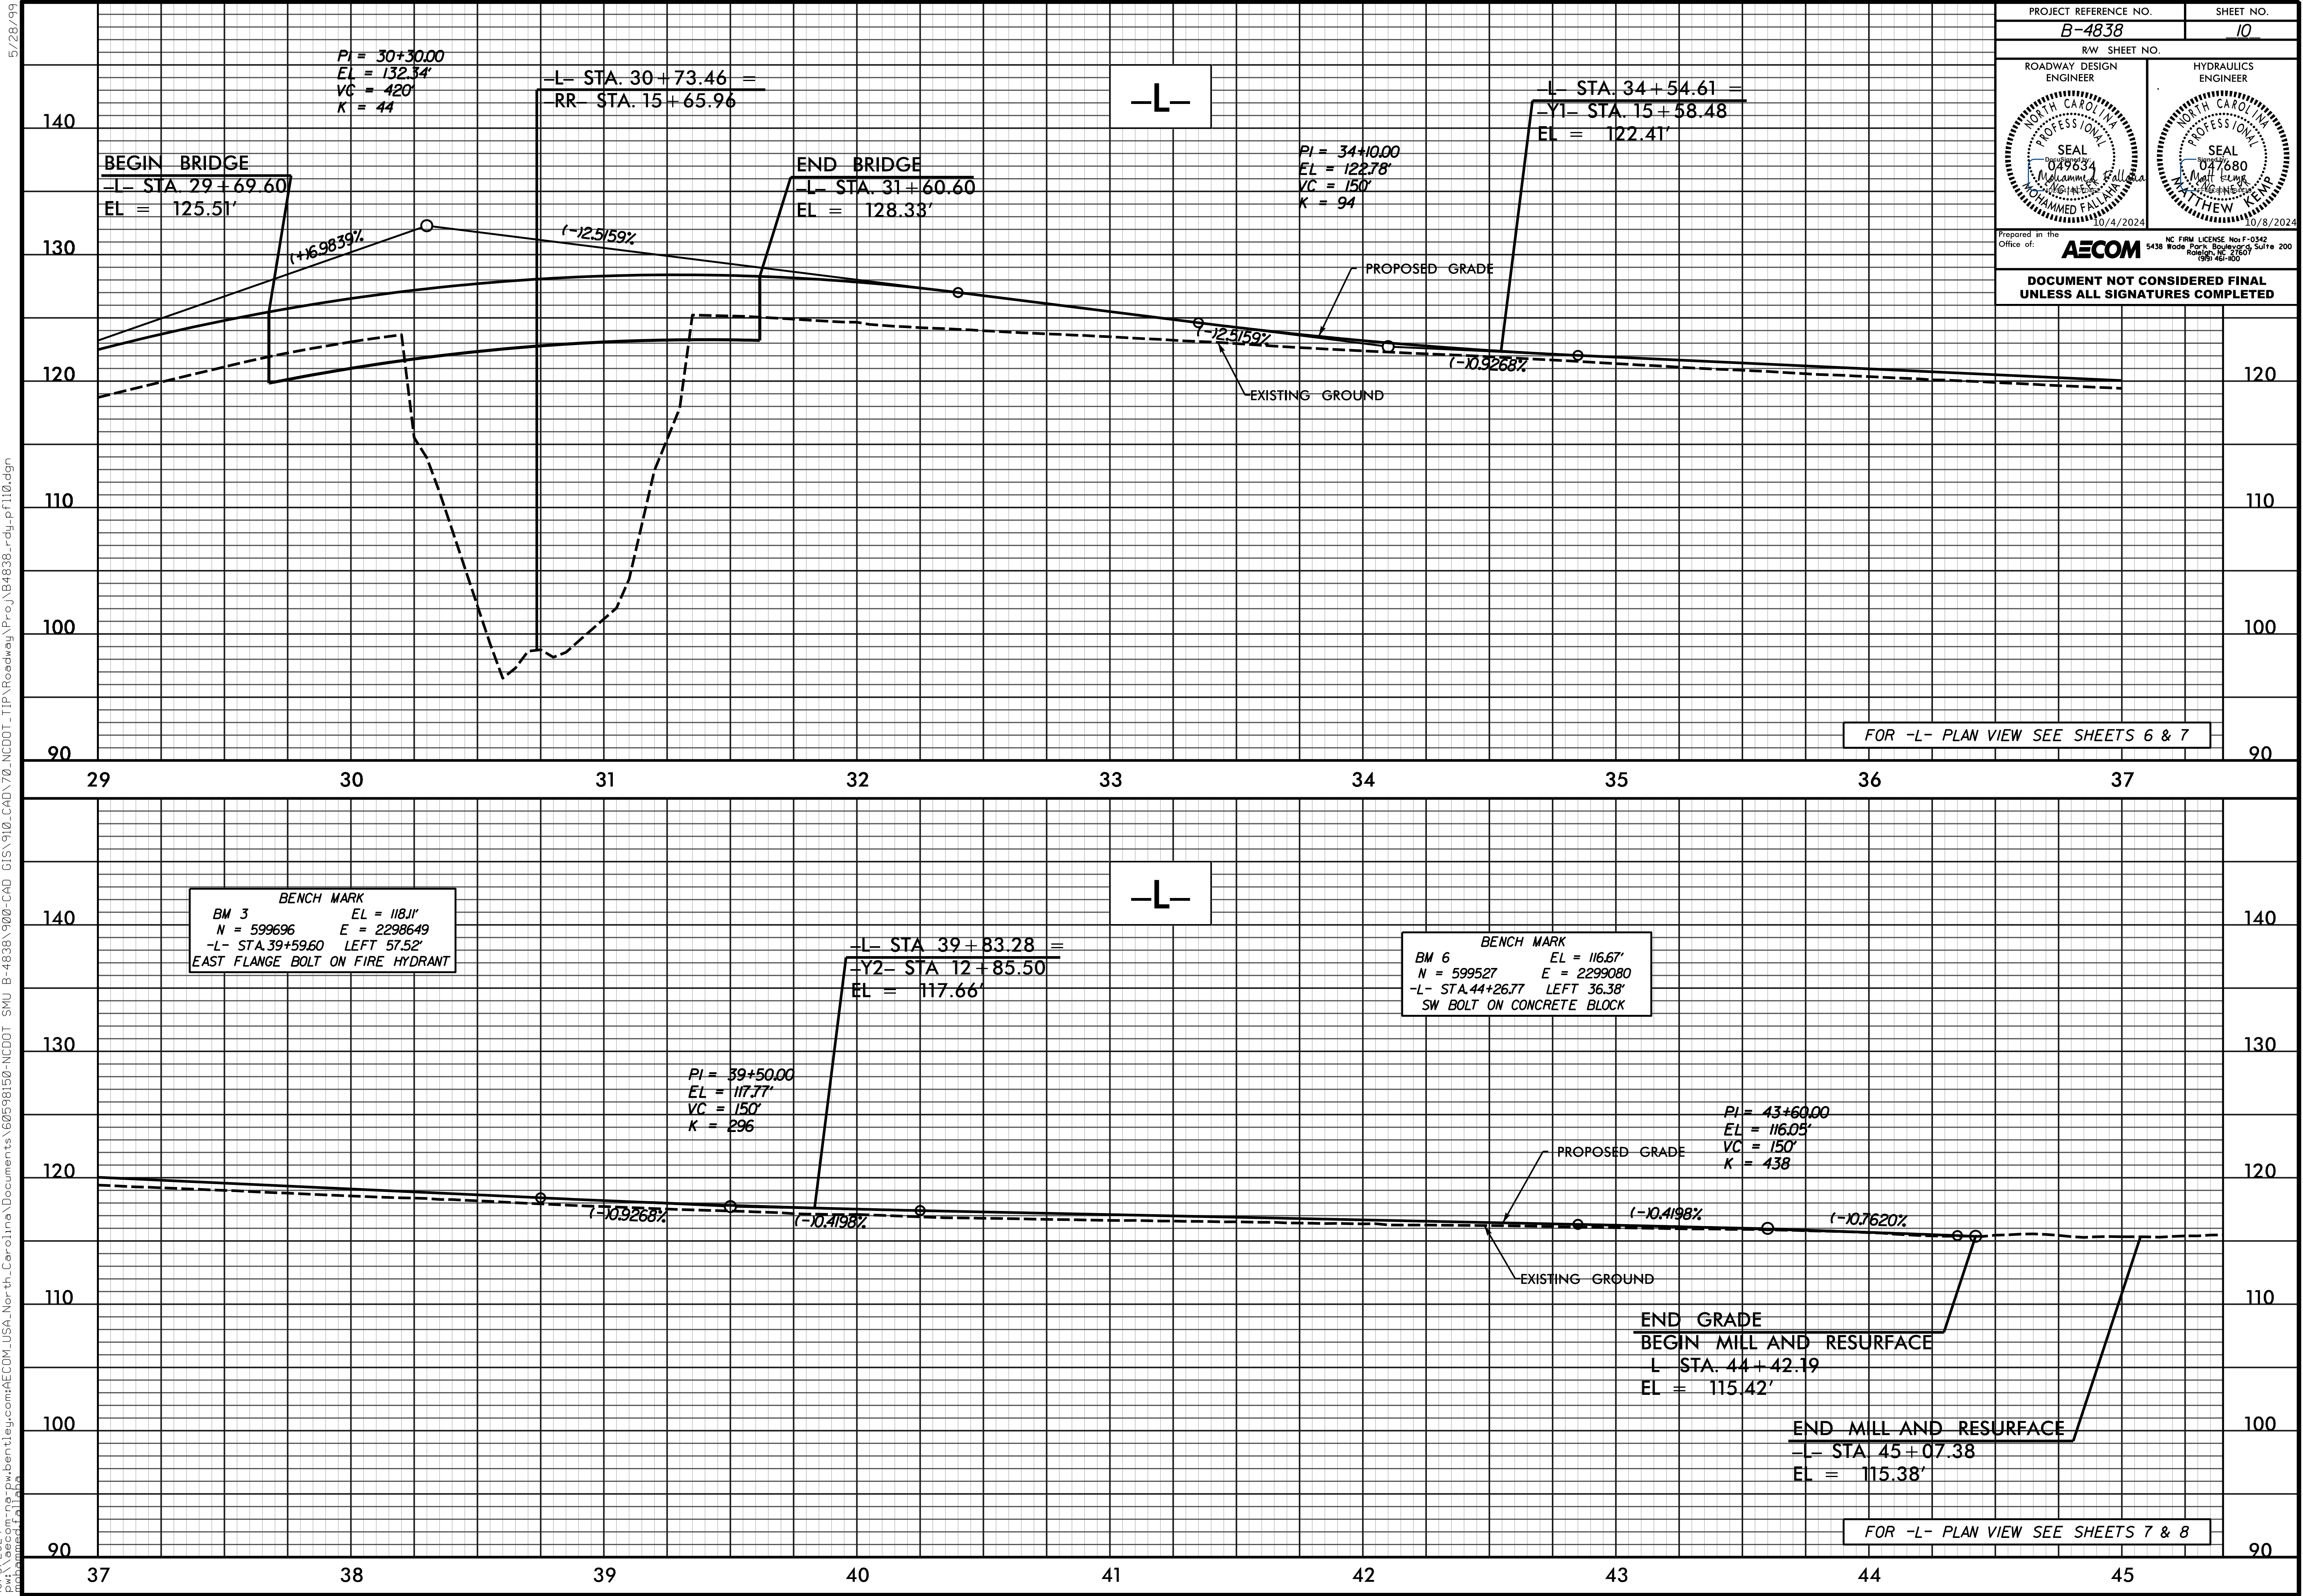

PROJECT REFERENCE NO. B-4838		SHEET NO. 10
R/W SHEET NO.		
ROADWAY DESIGN ENGINEER	HYDRAULICS ENGINEER	
Prepared in the Office of: AECOM NC FIRM LICENSE No: F-0342 5438 Wood Park Boulevard, Suite 200 Raleigh, NC 27607 (919) 461-4000		
DOCUMENT NOT CONSIDERED FINAL UNLESS ALL SIGNATURES COMPLETED		