


REVISIONS

I, Parks H. Icenhour Jr., certify that the right of way and permanent easement monumentation for this project shown herein was completed under my direct and responsible charge from an actual survey made under my supervision; that all horizontal closures had a minimum ratio of precision of 1:10,000 (Class A). Field work was performed from April 25th, 2022 to April 29th, 2022 and all coordinates are based on NAD83/2011; That this survey was performed to meet the requirements of 21NCAC 56.1600 as applicable.

This 20th day of September, 2022.

Professional Land Surveyor L-3996

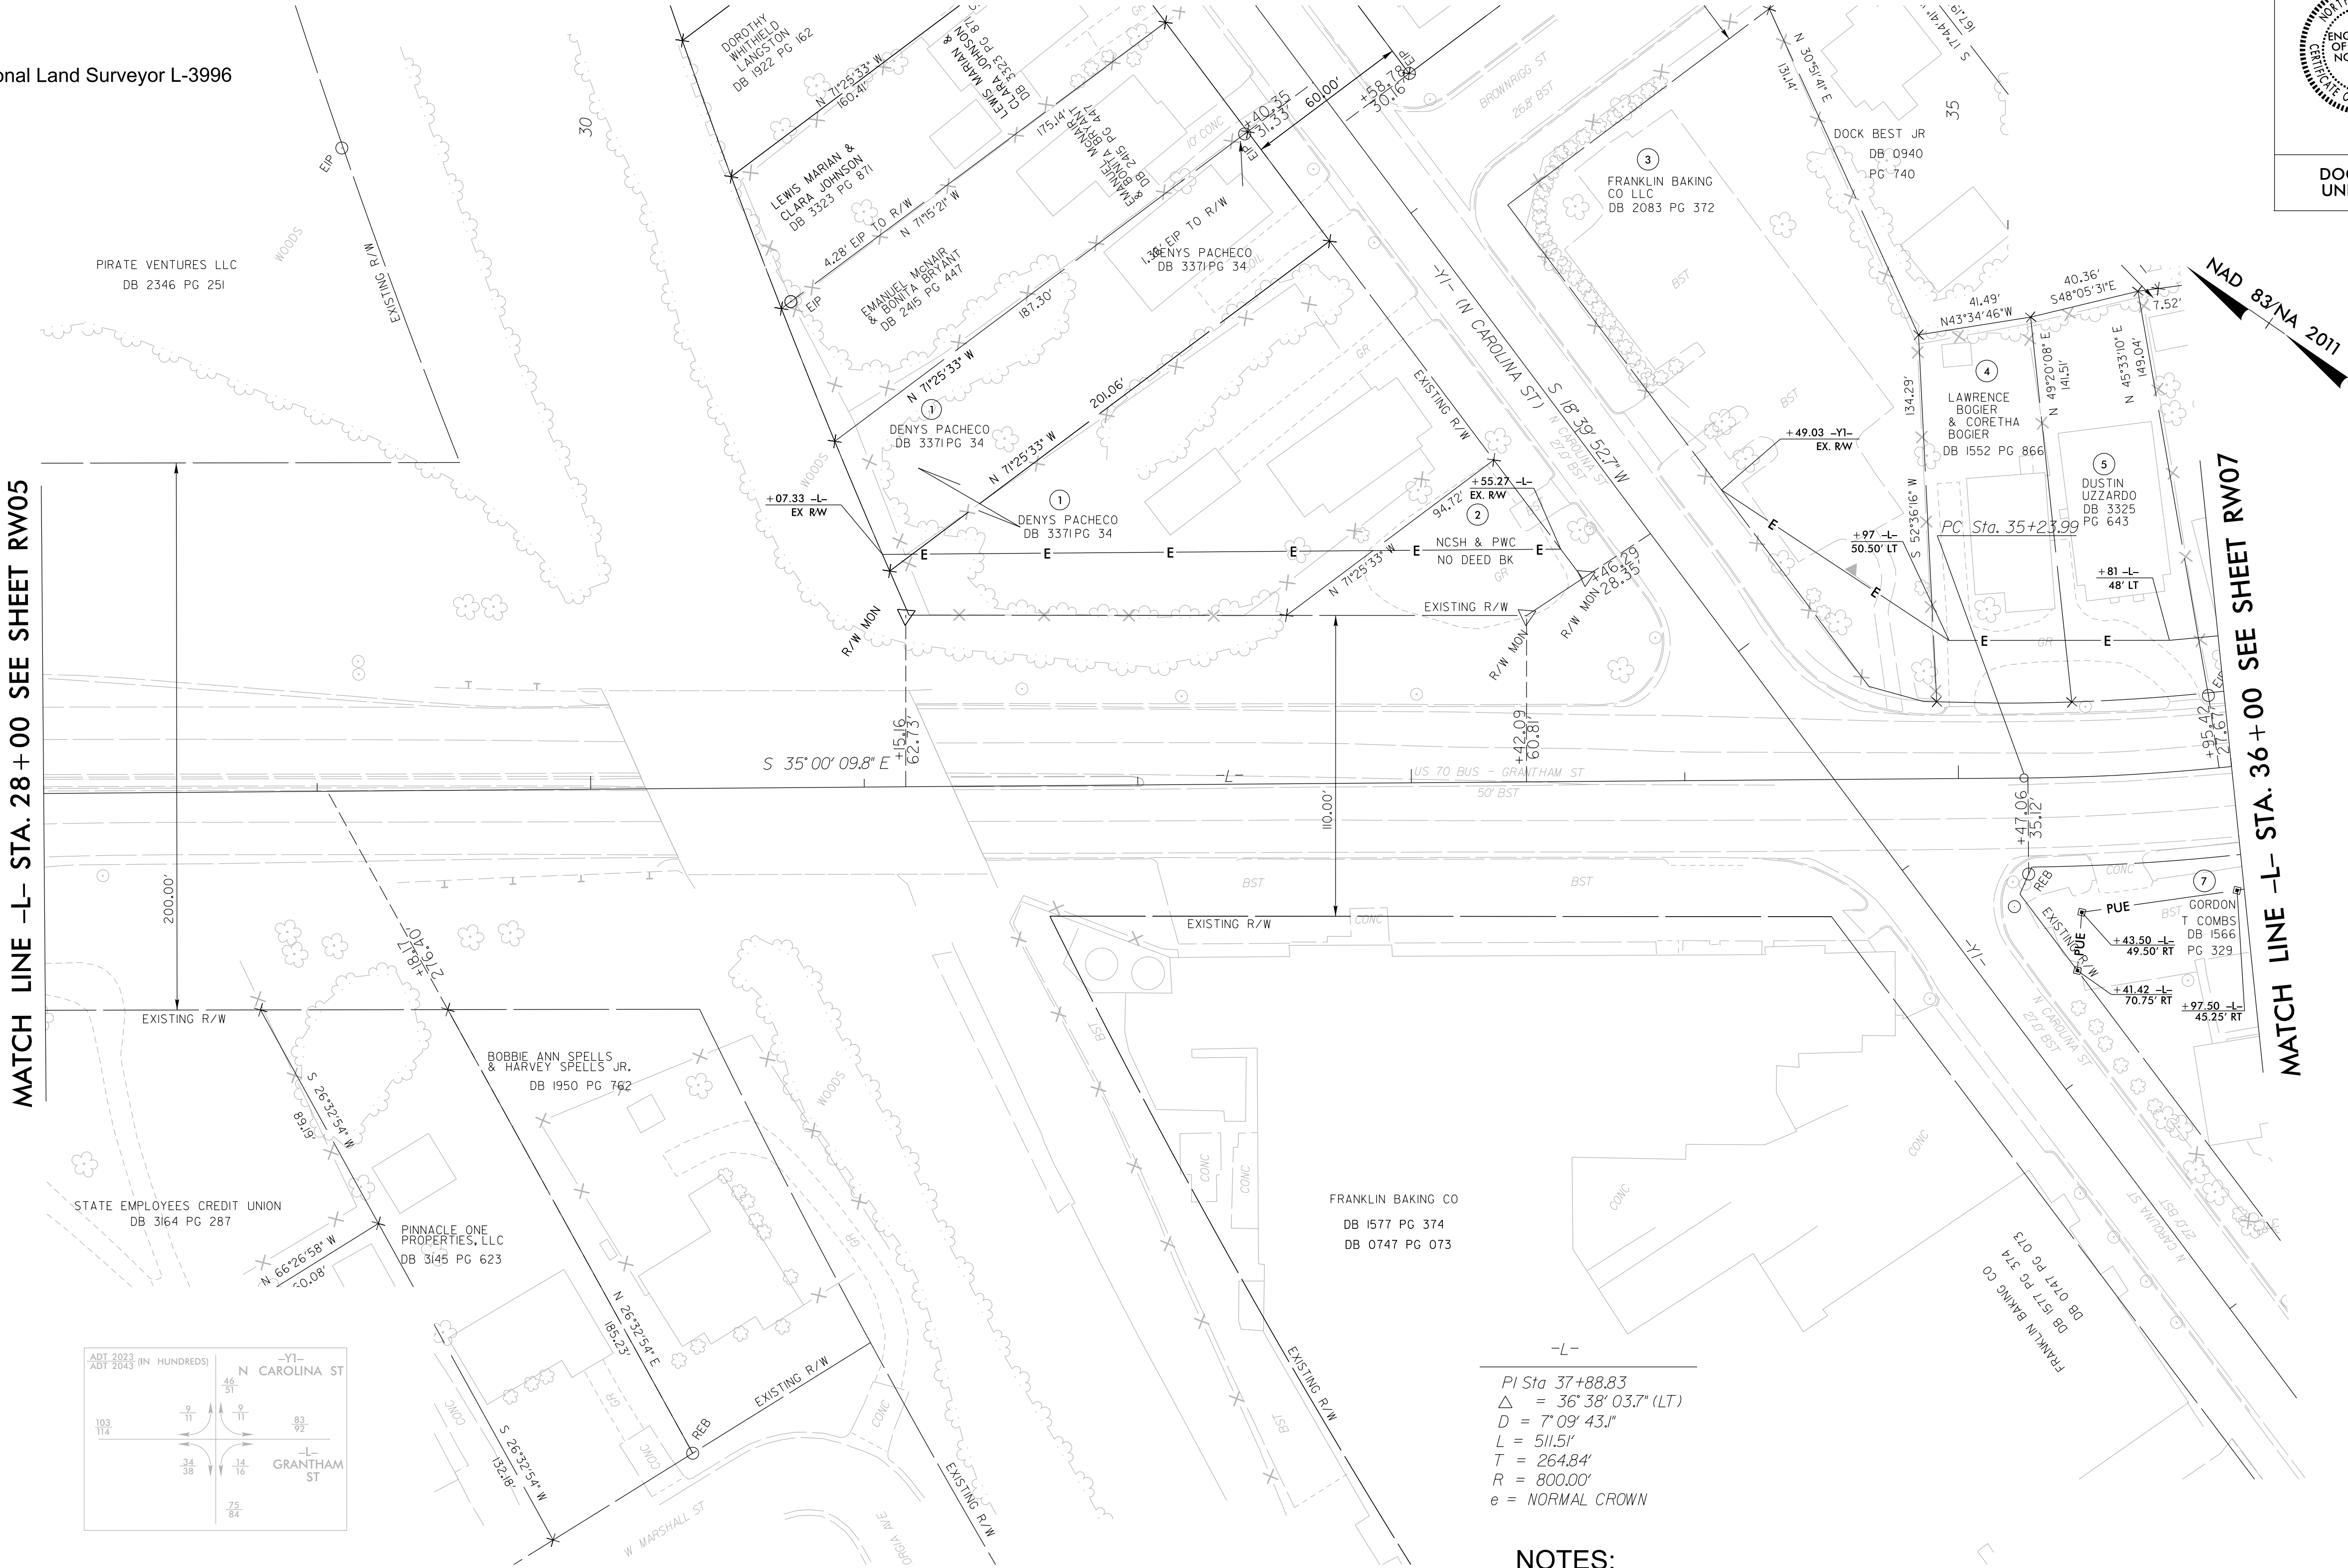

-L-
PI Sta 37+88.83
 $\Delta = 36' 38'' 03.7''$ (LT)
 $D = 7' 09' 43.1''$
 $L = 511.51'$
 $T = 264.84'$
 $R = 800.00'$
 $e = \text{NORMAL CROWN}$

NOTES:

1. IF FURTHER INFORMATION REGARDING PROJECT CONTROL IS NEEDED PLEASE CONTACT THE LOCATION AND SURVEYS UNIT.
2. PROJECT CONTROL WAS ESTABLISHED USING GNSS, THE GLOBAL NAVIGATION SATELLITE SYSTEM.
3. RIGHT OF WAY MONUMENTATION ESTABLISHED 4/25/2022 TO 4/29/2022 .

PROJECT REFERENCE NO.	SHEET NO.
B-4838	RW06
Location and Surveys	
GEL SOLUTIONS an Affiliate of THE GEL GROUP, INC. 2700 SUMNER BLVD. SUITE 106 RALEIGH, NC 27616 (919) 544-1100 WWW.GEL-SOLUTIONS.COM	
DOCUMENT NOT CONSIDERED FINAL UNLESS ALL SIGNATURES COMPLETED	