

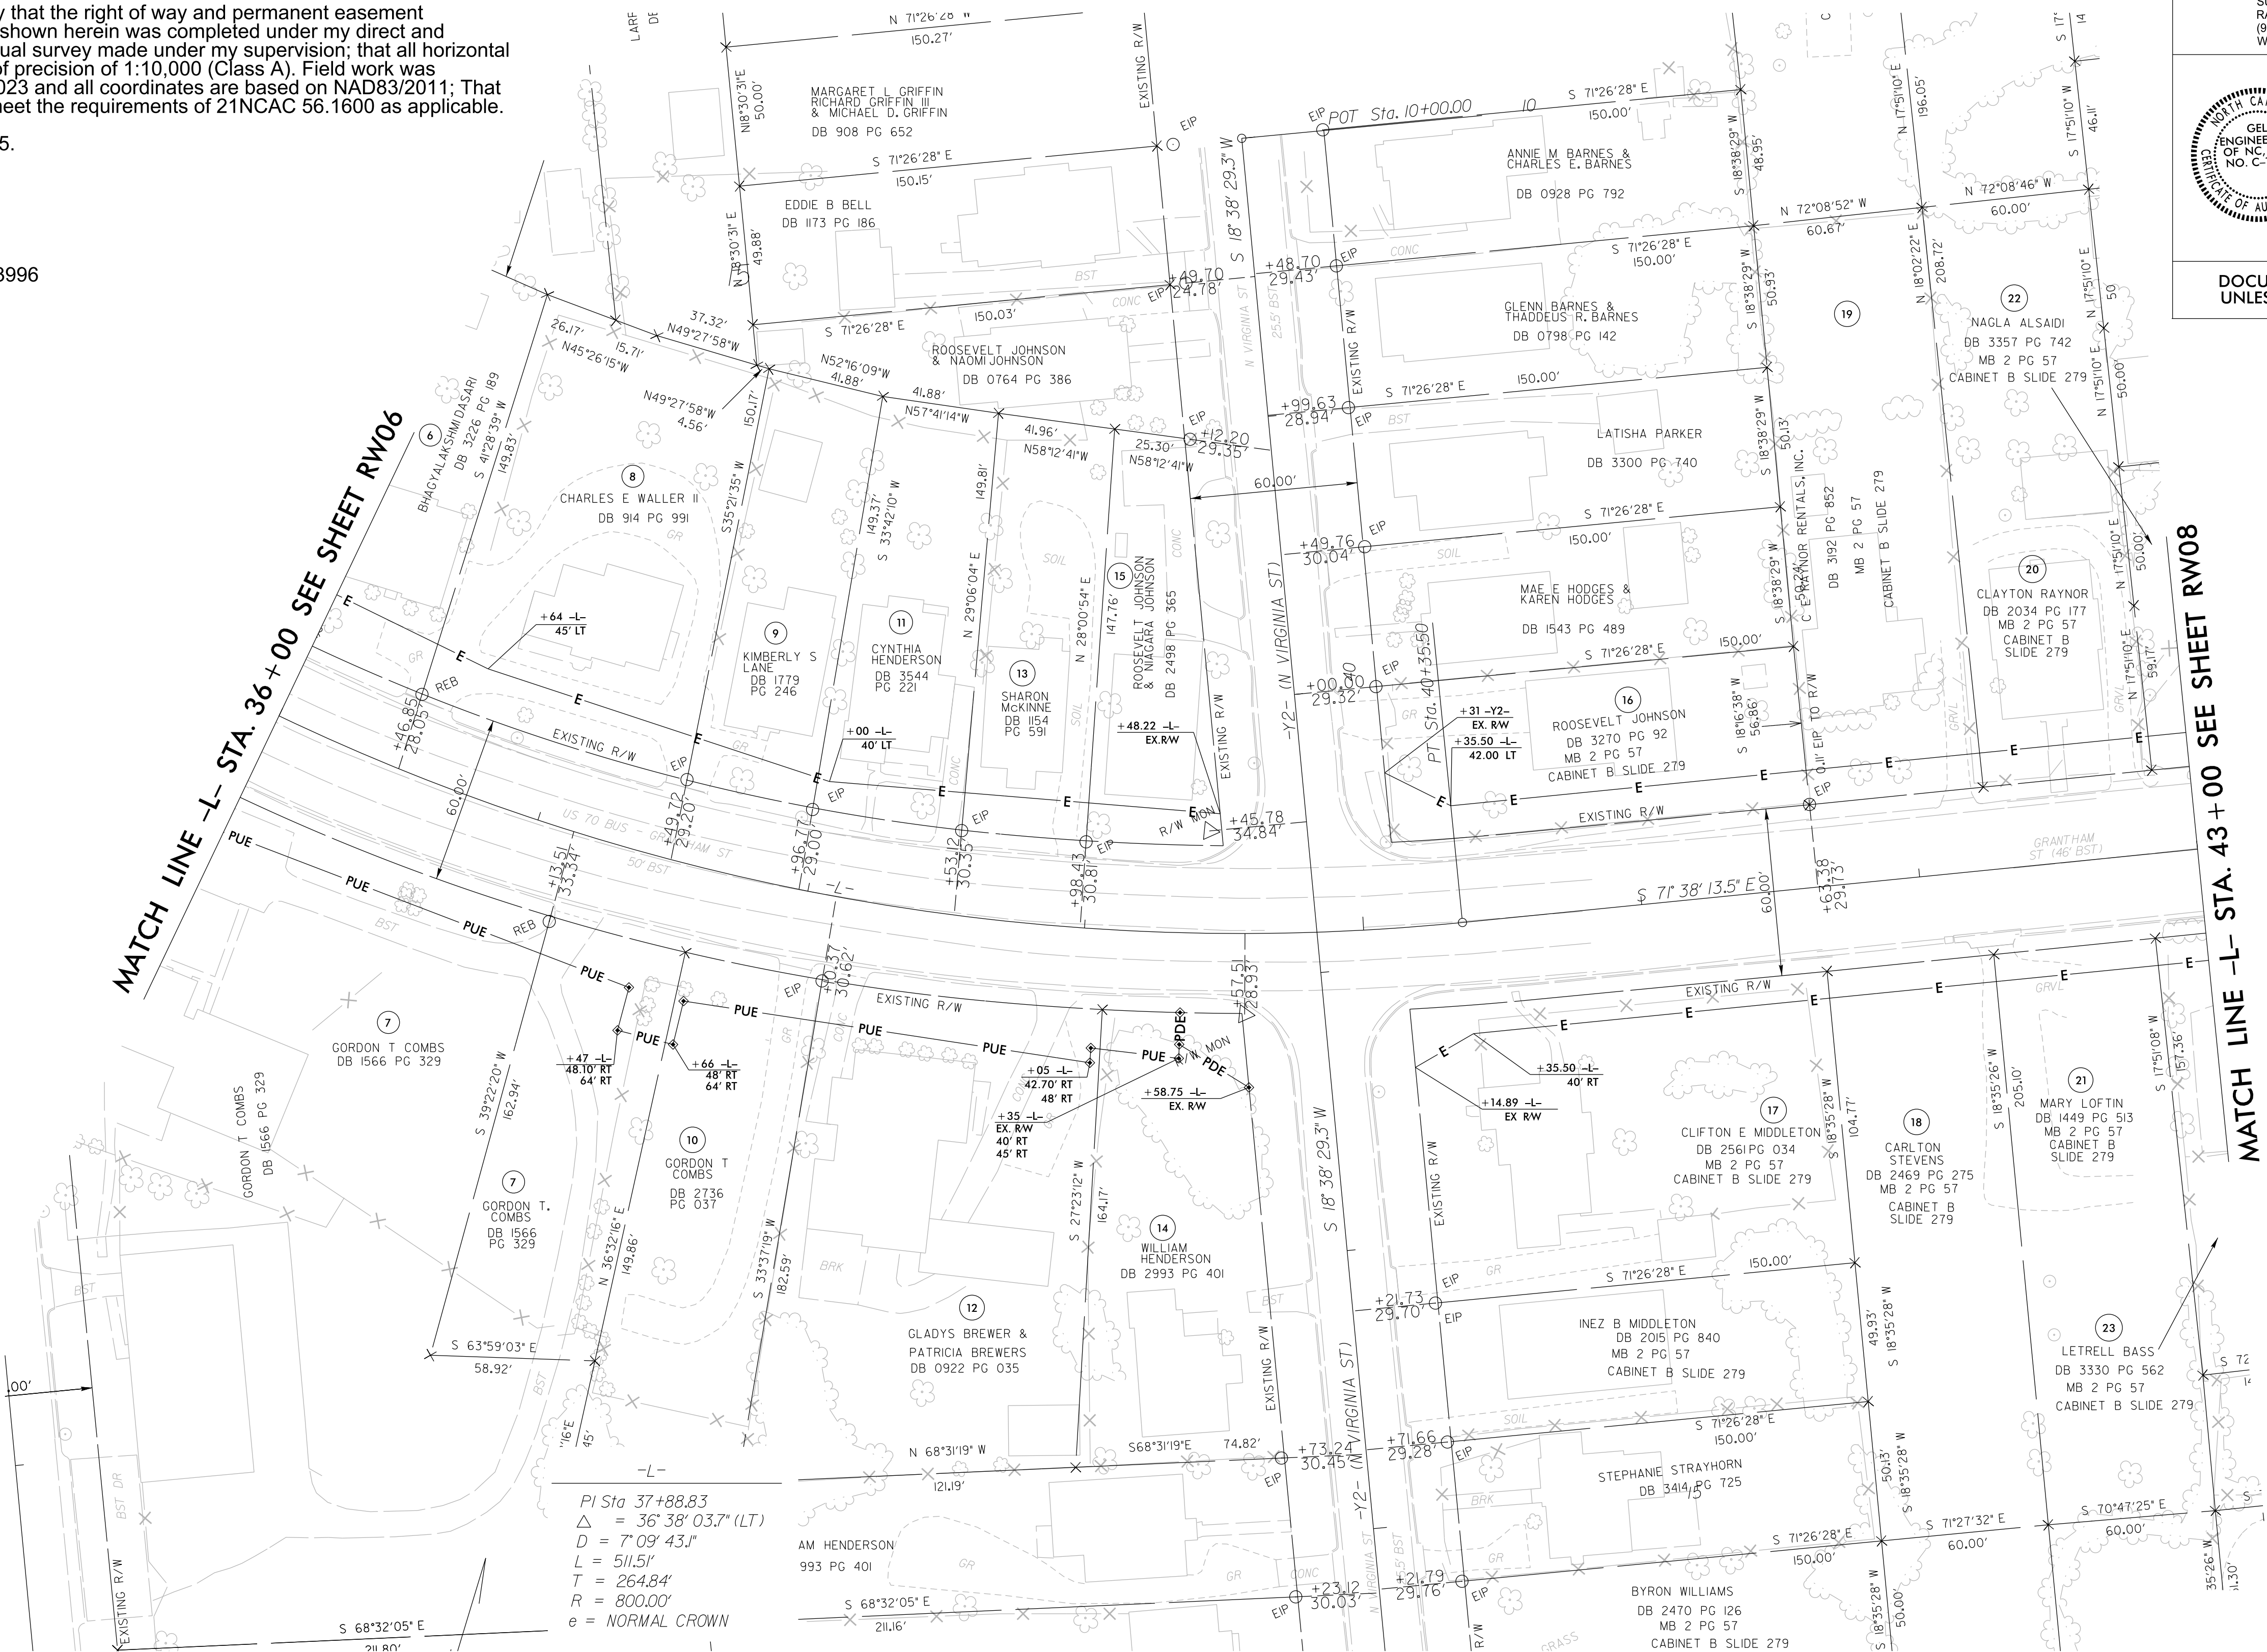
REVISIONS

I, Parks H. Icenhour Jr., certify that the right of way and permanent easement monumentation for this project shown herein was completed under my direct and responsible charge from an actual survey made under my supervision; that all horizontal closures had a minimum ratio of precision of 1:10,000 (Class A). Field work was performed from March 22nd, 2023 and all coordinates are based on NAD83/2011; That this survey was performed to meet the requirements of 21NCAC 56.1600 as applicable.

This 7th day of November, 2025.

Signed by:  
Parks H. Icenhour, Jr.  
023CCE7268464CR

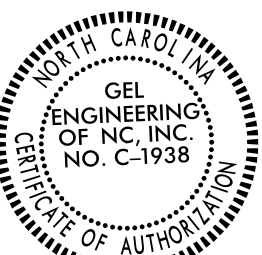
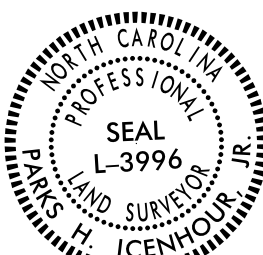
Professional Land Surveyor L-3996



PI Sta 37+88.83  
Δ = 36° 38' 03.7" (LT)  
D = 7° 09' 43.1"  
L = 511.51'  
T = 264.84'  
R = 800.00'  
e = NORMAL CROWN

NOTES:

1. IF FURTHER INFORMATION REGARDING PROJECT CONTROL IS NEEDED PLEASE CONTACT THE LOCATION AND SURVEYS UNIT.
2. PROJECT CONTROL WAS ESTABLISHED USING GNSS, THE GLOBAL NAVIGATION SATELLITE SYSTEM.
3. RIGHT OF WAY MONUMENTATION ESTABLISHED 3/22/2023.

|   |                                                                                     |
|---|-------------------------------------------------------------------------------------|
| PROJECT REFERENCE NO.   | SHEET NO.                                                                           |
| B-4838   | RW07                                                                                |
| Location and Surveys   |                                                                                     |
| <br>an Affiliate of THE GEL GROUP, INC.<br>2700 SUMNER BLVD.<br>SUITE 106<br>RALEIGH, NC 27616<br>(919) 544-1100<br>WWW.GEL-SOLUTIONS.COM |                                                                                     |
|   |  |
| DOCUMENT NOT CONSIDERED FINAL<br>UNLESS ALL SIGNATURES COMPLETED   |                                                                                     |

