

9/11/2024 9:11 AM jeff.koontz User: jeff.koontz

ROADWAY STANDARD DRAWINGS

THE FOLLOWING ROADWAY STANDARDS AS SHOWN IN "ROADWAY STANDARD DRAWINGS" - PROJECT SERVICES UNIT - N.C. DEPARTMENT OF TRANSPORTATION - RALEIGH, N.C., DATED JANUARY 2024 ARE APPLICABLE TO THIS PROJECT AND BY REFERENCE HEREBY ARE CONSIDERED A PART OF THESE PLANS:

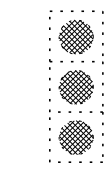
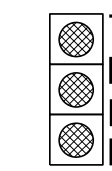
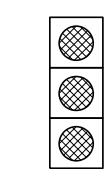
STD. NO.	TITLE
1101.01	WORK ZONE WARNING SIGNS
1101.02	TEMPORARY LANE CLOSURES
1101.03	TEMPORARY ROAD CLOSURES
1101.04	TEMPORARY SHOULDER CLOSURES
1101.11	TRAFFIC CONTROL DESIGN TABLES
1110.01	STATIONARY WORK ZONE SIGNS
1110.02	PORTABLE WORK ZONE SIGNS
1115.01	FLASHING ARROW BOARDS
1130.01	DRUMS
1135.01	CONES
1145.01	BARRICADES
1150.01	FLAGGERS
1165.01	TRUCK MOUNTED ATTENUATOR
1180.01	SKINNY DRUMS
1205.01	PAVEMENT MARKINGS - LINE TYPES AND OFFSETS
1205.02	PAVEMENT MARKINGS - TWO LANE AND MULTILANE ROADWAYS
1205.04	PAVEMENT MARKINGS - INTERSECTIONS
1205.05	PAVEMENT MARKINGS - TURN LANES
1205.06	PAVEMENT MARKINGS - LANE DROPS
1205.07	PAVEMENT MARKINGS - PEDESTRIAN CROSSWALKS
1205.08	PAVEMENT MARKINGS - SYMBOLS AND WORD MESSAGES
1250.01	RAISED PAVEMENT MARKERS - INSTALLATION SPACING
1251.01	RAISED PAVEMENT MARKERS - PERMANENT AND TEMPORARY

GENERAL

-  DIRECTION OF TRAFFIC FLOW
-  DIRECTION OF PEDESTRIAN TRAFFIC FLOW
-  EXIST. PVMT.
-  NORTH ARROW
-  PROPOSED PVMT.
-  TEMP. SHORING (LOCATION PURPOSES ONLY)

-  FULL DEPTH CONSTRUCTION
-  WEDGING
-  PAVEMENT REMOVAL

SIGNALS

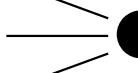
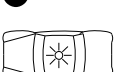
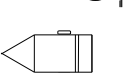
-  EXISTING TRAFFIC SIGNAL
-  TEMPORARY TRAFFIC SIGNAL
-  PROPOSED TRAFFIC SIGNAL

PAVEMENT MARKINGS

-  EXISTING LINES
-  TEMPORARY LINES

LEGEND

TRAFFIC CONTROL DEVICES

-  PORTABLE CONCRETE BARRIER (PCB)
-  BARRICADE (TYPE III)
-  CONE
-  DRUM
-  SKINNY DRUM
-  TUBULAR MARKER
-  TEMPORARY CRASH CUSHION
-  FLASHING ARROW BOARD
-  FLAGGER
-  LAW ENFORCEMENT
-  TRUCK MOUNTED ATTENUATOR (TMA)
-  CHANGEABLE MESSAGE SIGN

TEMPORARY SIGNING

-  PORTABLE SIGN
-  STATIONARY SIGN
-  STATIONARY OR PORTABLE SIGN

PAVEMENT MARKERS

-  CRYSTAL/CRYSTAL
-  CRYSTAL/RED
-  YELLOW/YELLOW

PAVEMENT MARKING SYMBOLS

-  PAVEMENT MARKING SYMBOLS

TEMPORARY PAVEMENT MARKINGS

SYMBOL	DESCRIPTION
P1	4" WHITE EDGELINE
P11	4" YELLOW SINGLE CENTERLINE
P13	4" YELLOW DOUBLE CENTER
P20	6" WHITE EDGELINE
P21	6" WHITE SOLID LANE LINE
P23	6" 3 FT-9FT WHITE MINISKIP
P30	6" YELLOW EDGELINE
P46	8" WHITE CROSSWALK LINE
P61	24" WHITE STOPBAR
P71	RIGHT TURN ARROW
P75	COMBO LEFT/RIGHT ARROW
P76	COMBO LEFT/RIGHT/STRAIGHT ARROW
P100	ALPHANUMERIC CHARACTER

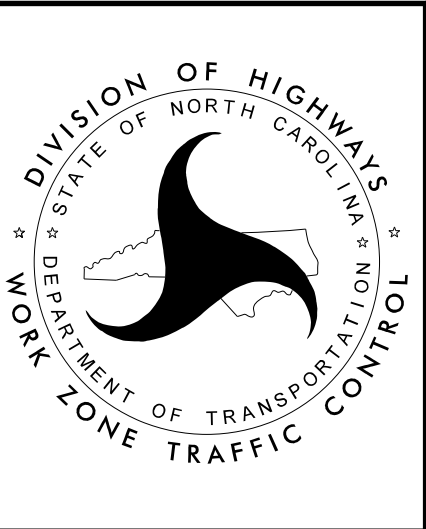
AECOM
NC FIRM LICENSE No: F-0342
5438 Wade Park Blvd, Suite 200
Raleigh, NC 27607
(919) 854-6200 - (919) 854-6259(FAX)

APPROVED: _____

DATE: 9/13/2024



DOCUMENT NOT CONSIDERED FINAL
UNLESS ALL SIGNATURES COMPLETED



ROADWAY STANDARD
DRAWINGS & LEGEND