



PROJ. REFERENCE NO.	SHEET NO.
B-4838	TMP-04

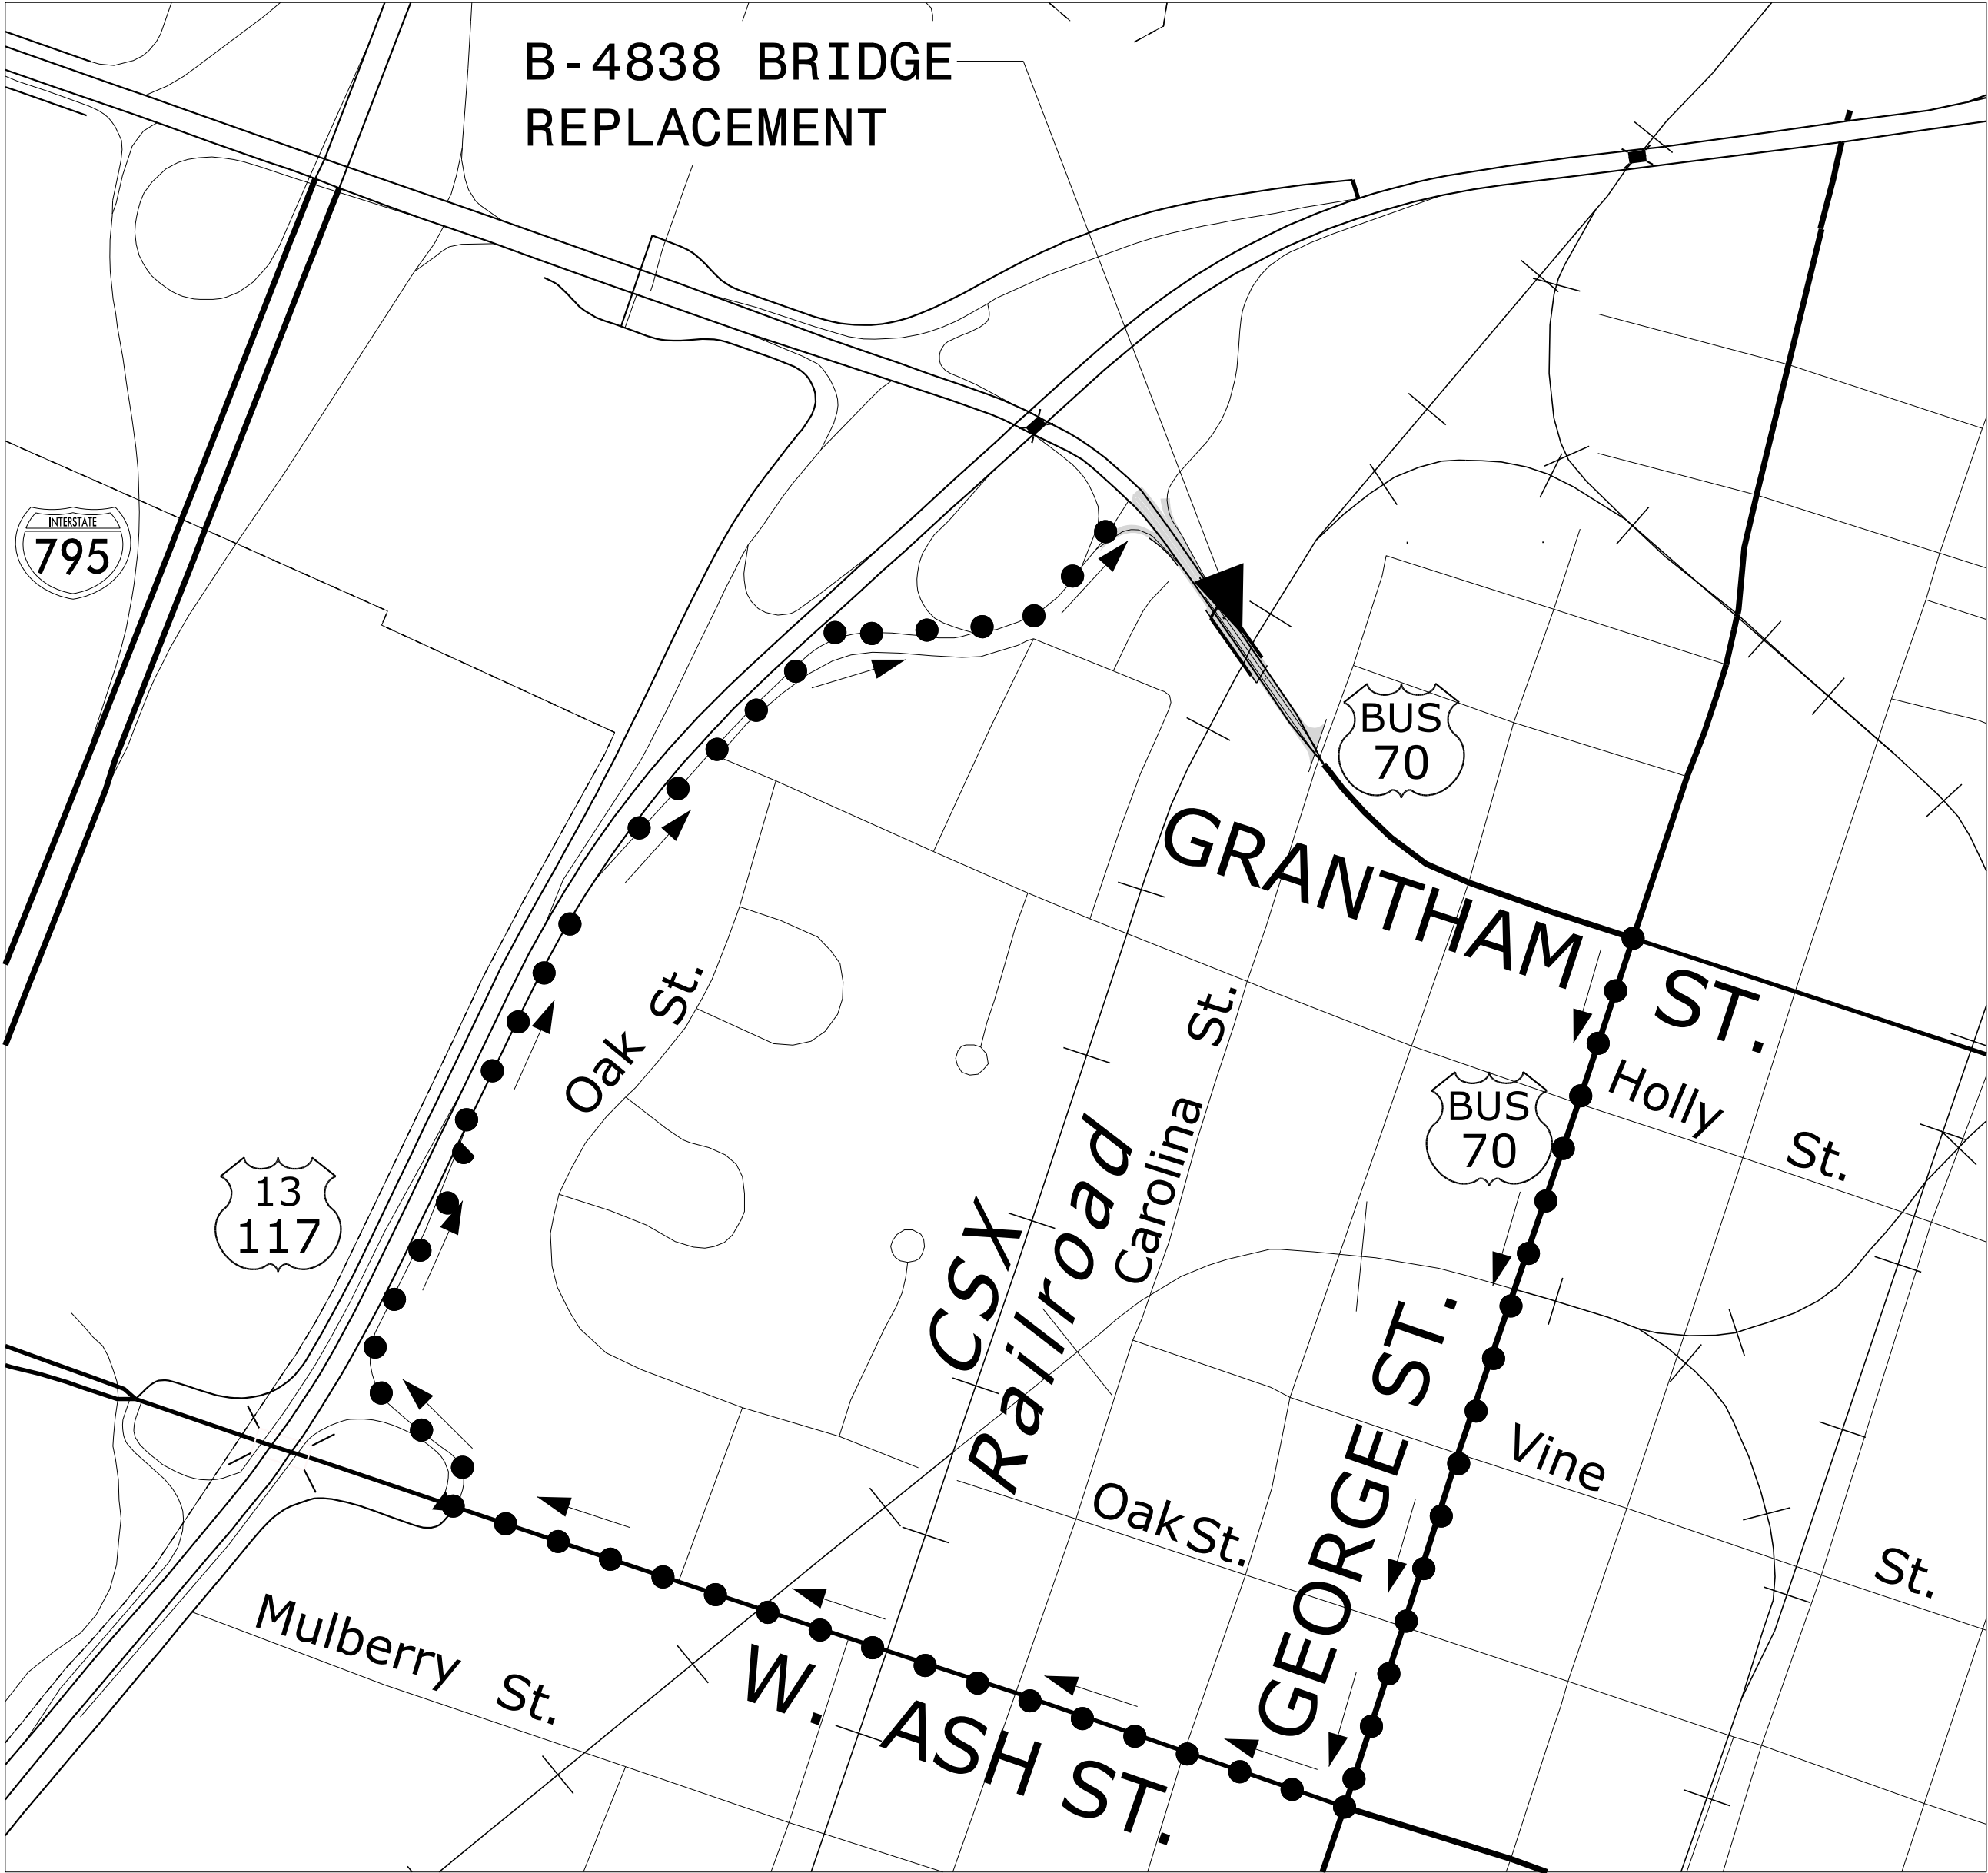


WESTBOUND W. GRANTHAM ST.
DETOUR ROUTE
SEE TMP-6 THRU TMP-11 FOR DETAILS

PROPOSED EB DETOUR ROUTE (BUS 70)	■ ■ ■ ■ ■
PROPOSED EB DETOUR ROUTE (US 117)	▲ ▲ ▲ ▲ ▲
PROPOSED WB DETOUR ROUTE (BUS 70)	● ● ● ● ●
TRAFFIC DIRECTION ARROWS	→ ←

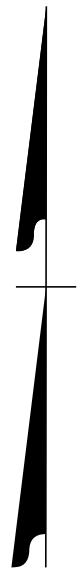

EASTBOUND W. GRANTHAM ST.
DETOUR ROUTES
SEE TMP-6 THRU TMP-11 FOR DETAILS

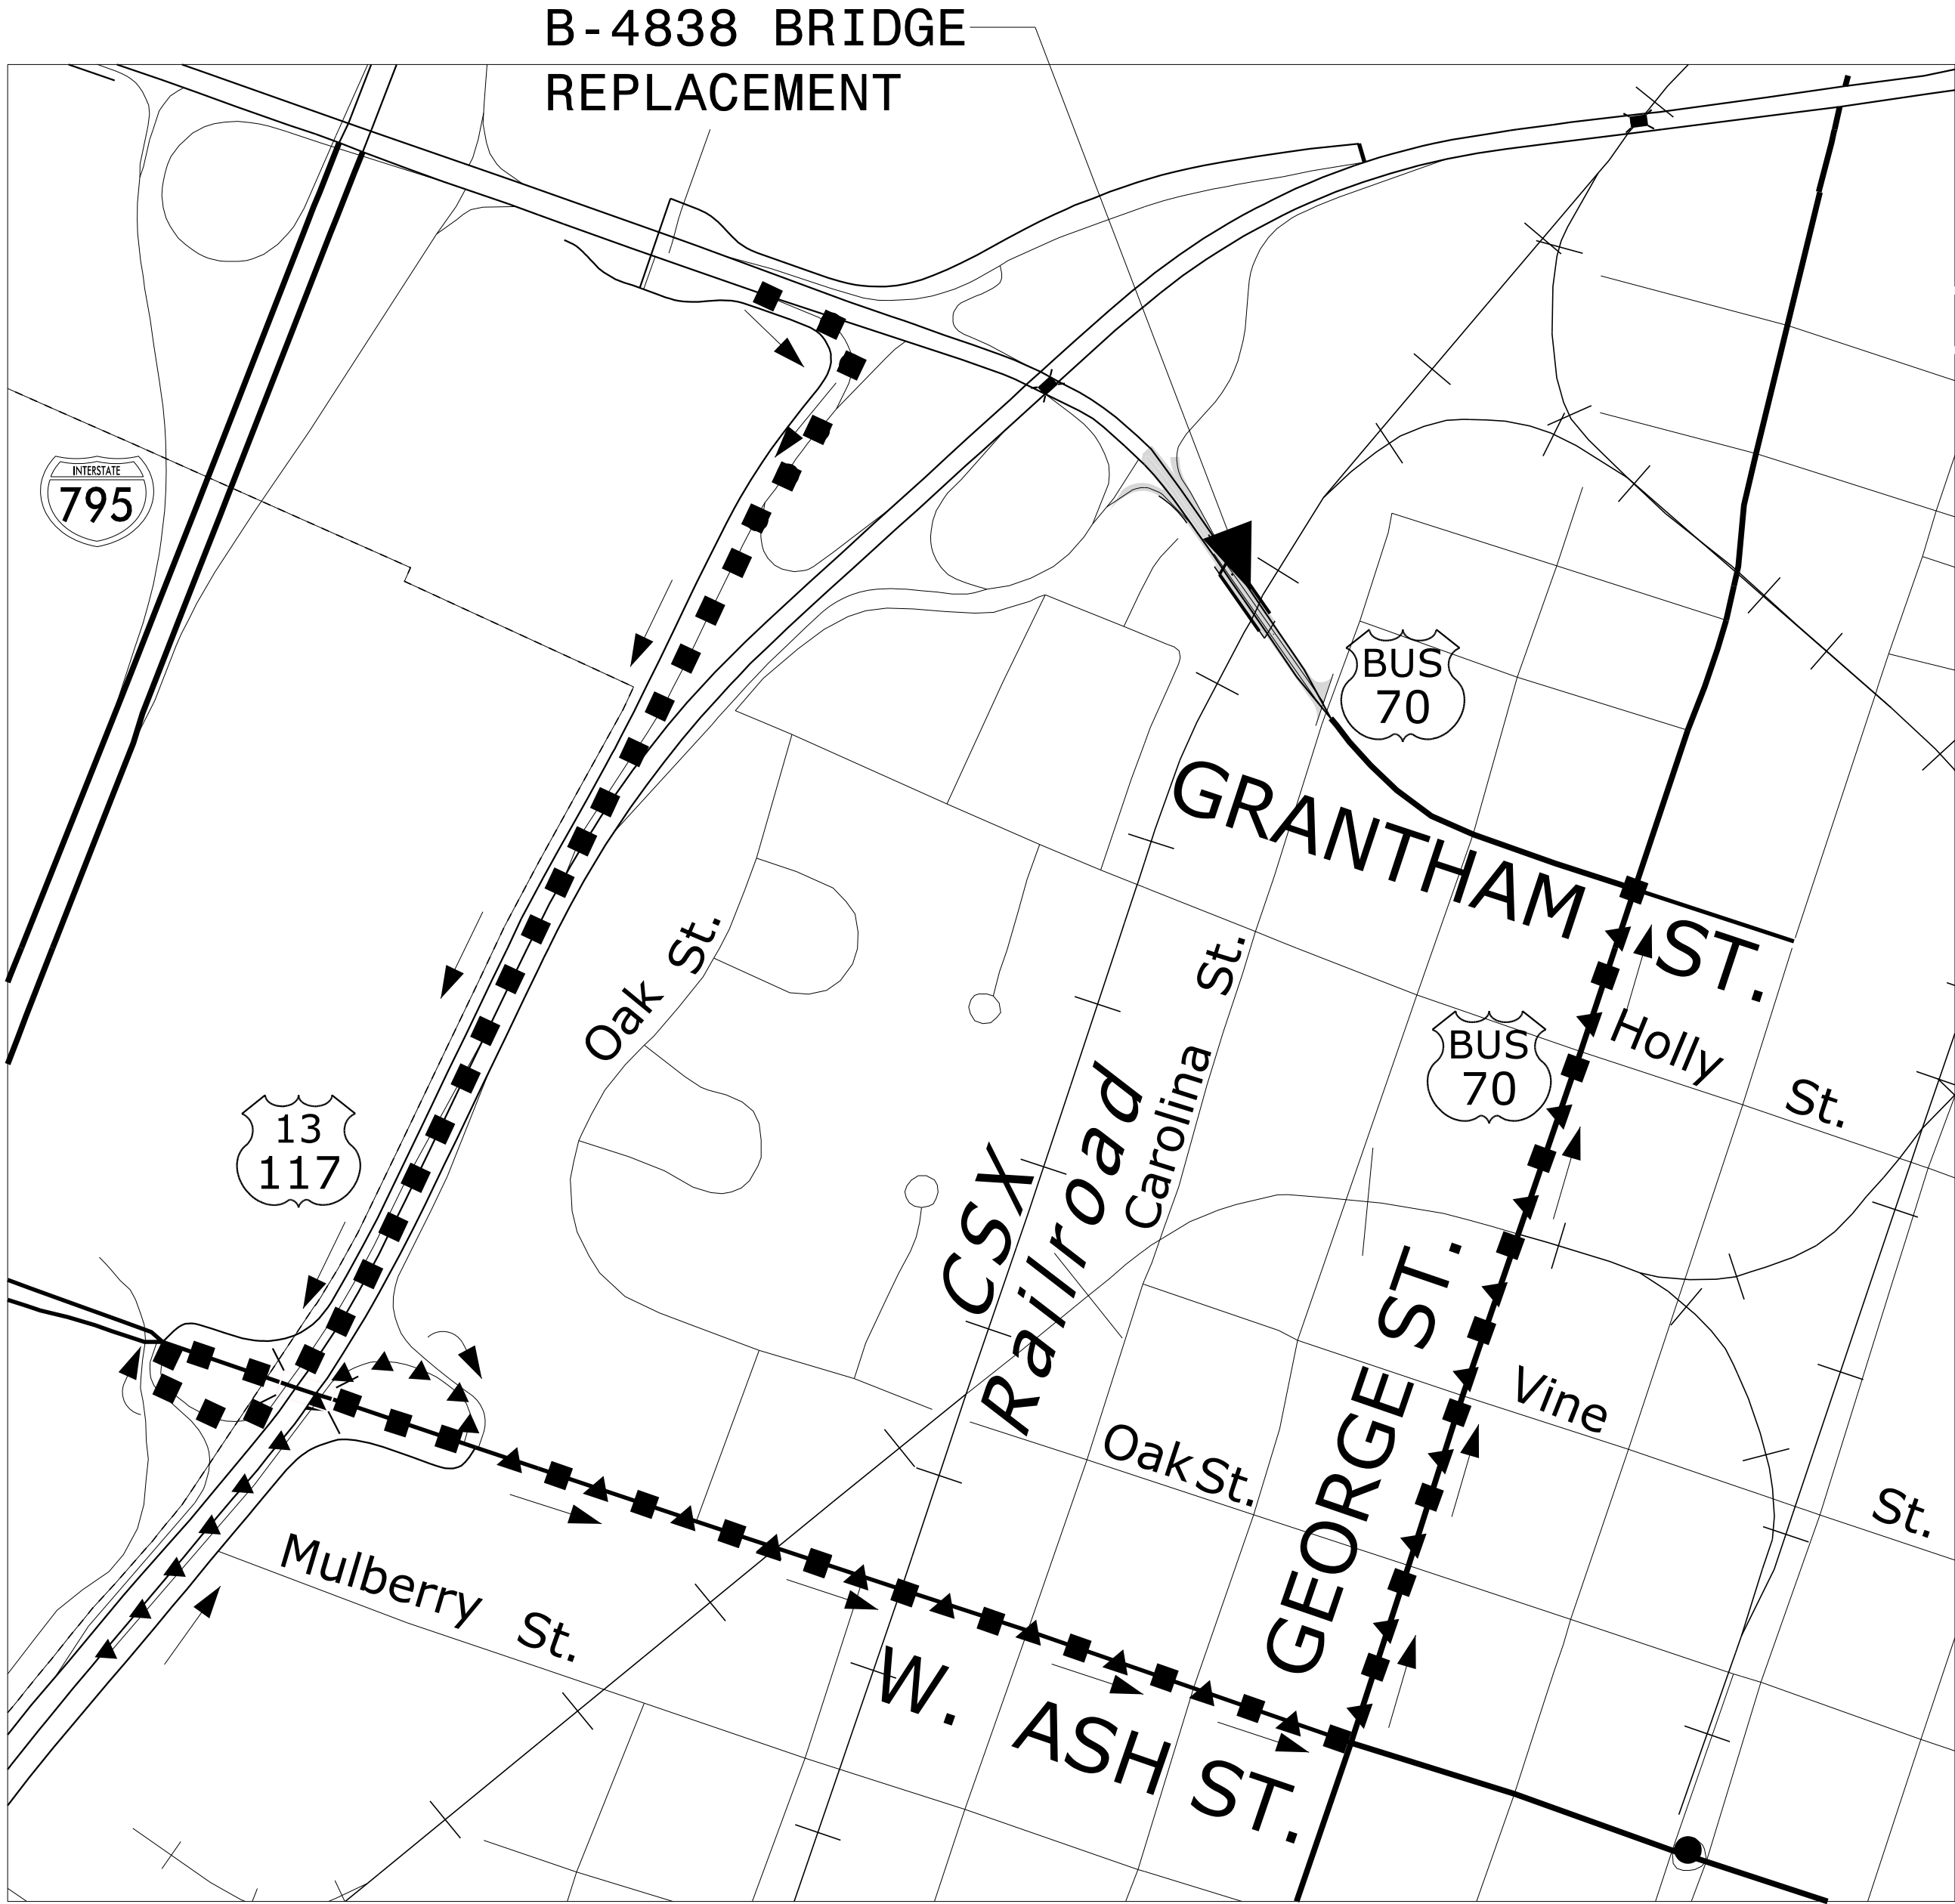


AECOM
NC Firm License No.: F-0342
5438 Wade Park Blvd, Suite 200
Suite 475 Raleigh, NC 27607
Phone: 919-854-6200

APPROVED: _____
DATE: 9/13/2024

SEAL
018122
ENGINEER
JEFFREY K. KOONTZ
NORTH CAROLINA
PROFESSIONAL
ENGINEER
14000

DOCUMENT NOT CONSIDERED FINAL
UNLESS ALL SIGNATURES COMPLETED

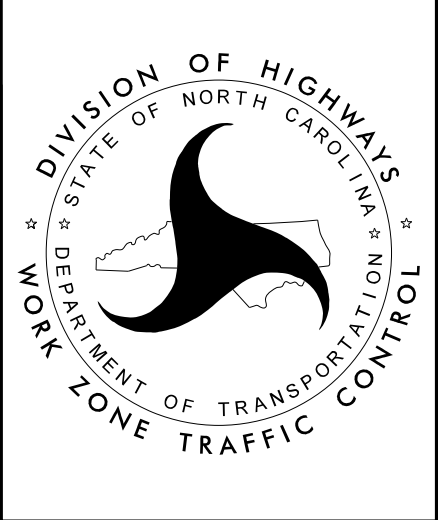

W. GRANHAM ST
DETOUR ROUTE
OVERVIEWS