





APPROVED: _____

DATE: 9/13/2024 _____

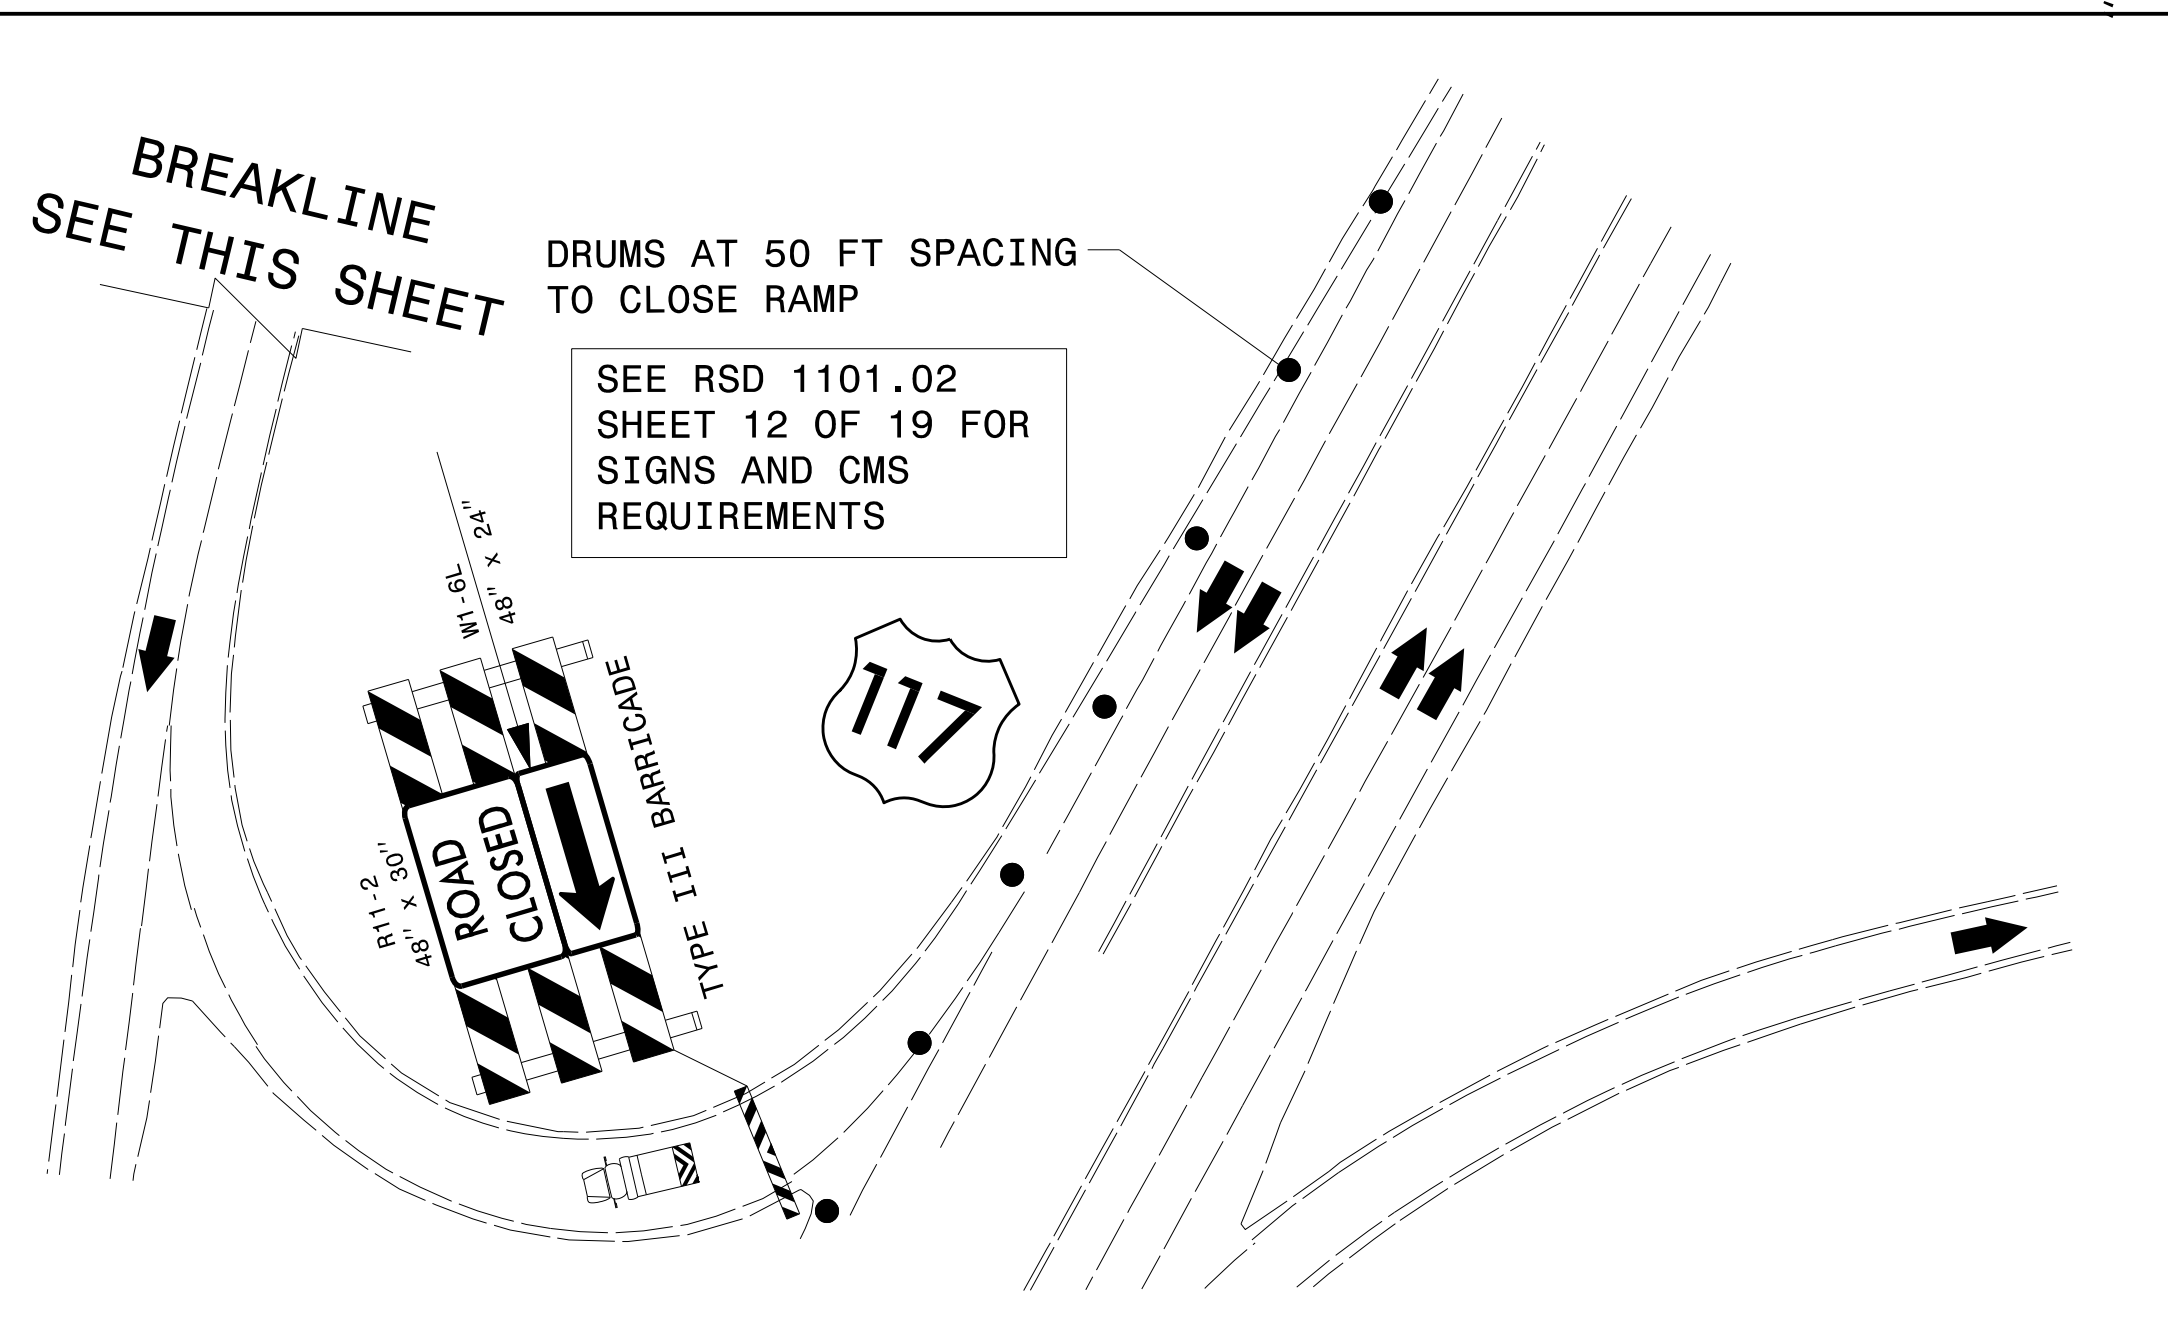

**DOCUMENT NOT CONSIDERED FINAL
UNLESS ALL SIGNATURES COMPLETED**

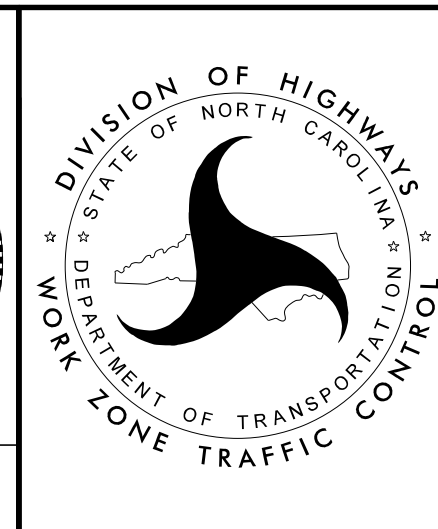

PHASE I DETAIL
US BUS 70