


9/11/2024
pw:\\aecom-na-pw.bentley.com\\aecom_usa\\North_Carolina\\Document\\s60598150-NC DOT SMU B-4838\\900-CAD 615\\910-CAD\\70-NC DOT_TIP\\TrafficControl\\TCP\\250_B4838_fc_TMP-08_phidet+q14.dgn
User: jeff.koontz

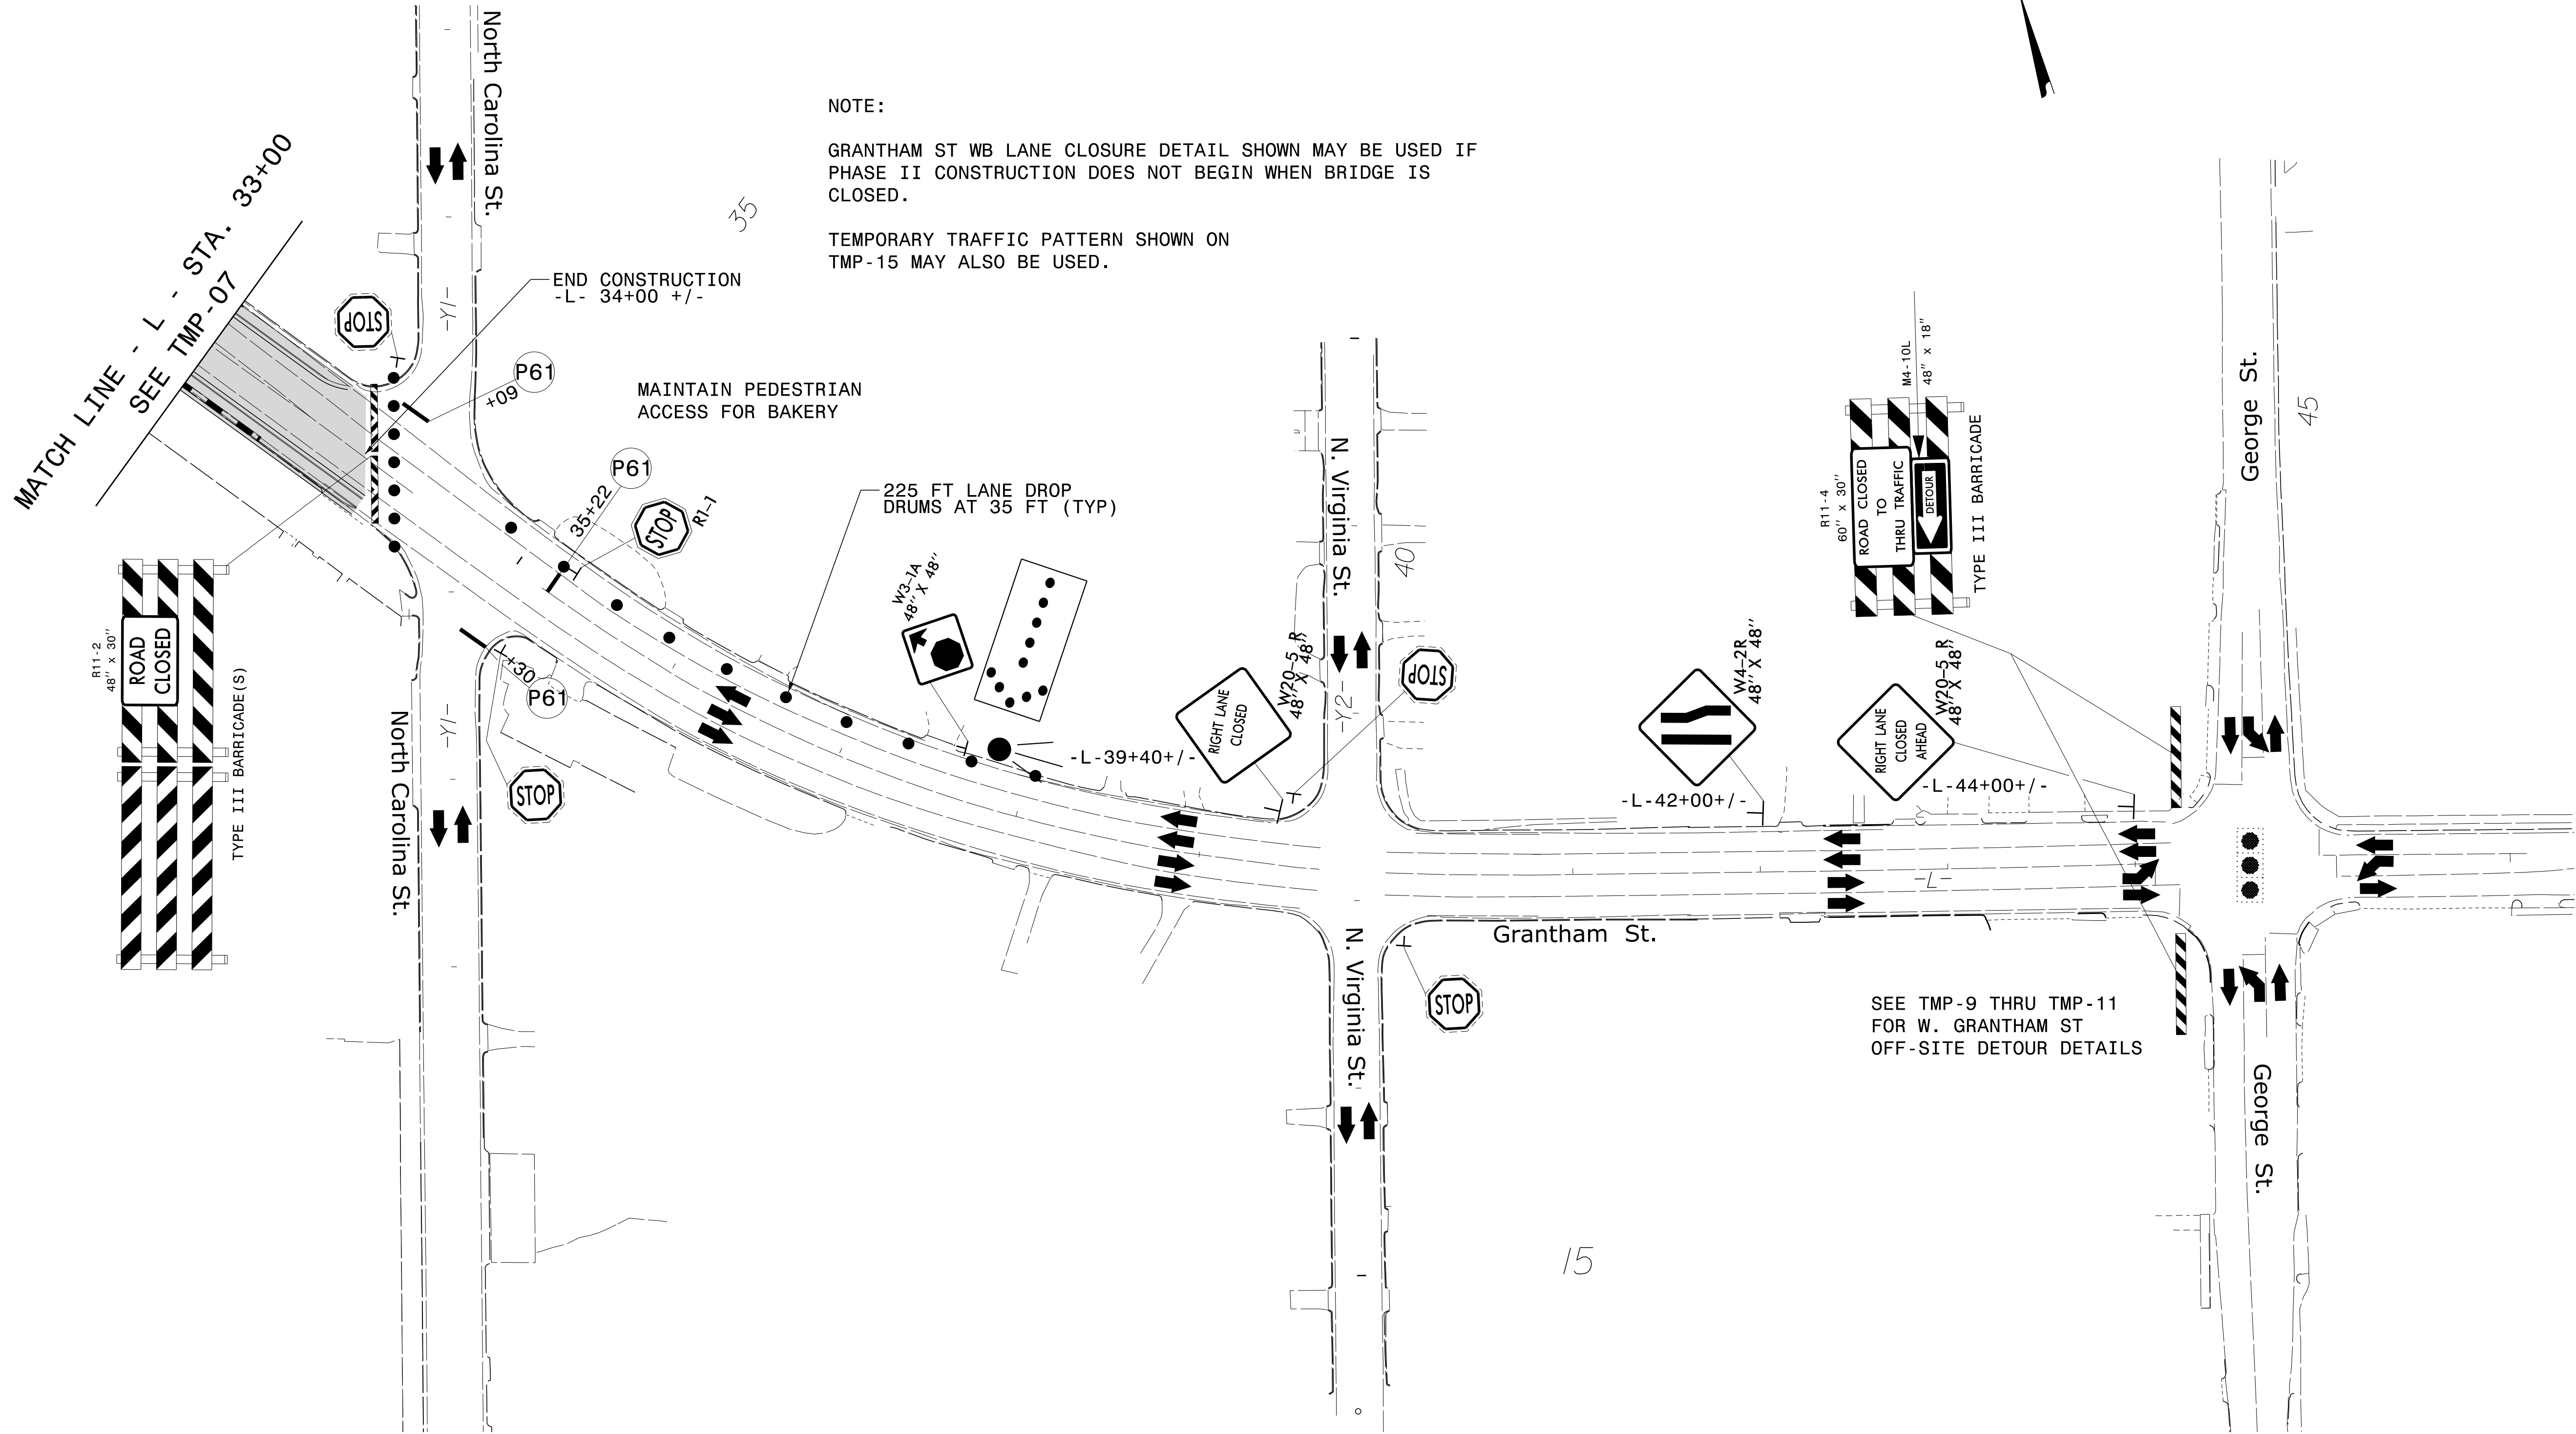


AECOM
NC Firm License No.: F-0342
5438 Wade Park Blvd, Suite 200
Suite 475 Raleigh, NC 27607
Phone: 919-854-6200

APPROVED: _____
DATE: 9/13/2024

Seal of Jeffery K. Koontz, Professional Engineer, State of North Carolina, License No. 018122.

**DOCUMENT NOT CONSIDERED FINAL
UNLESS ALL SIGNATURES COMPLETED**

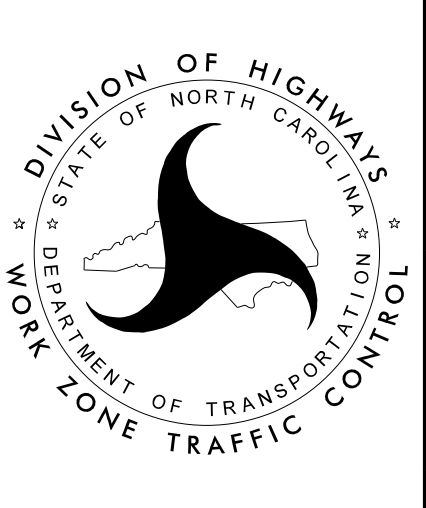

**PHASE I DETAIL
GRANTHAM ST**