


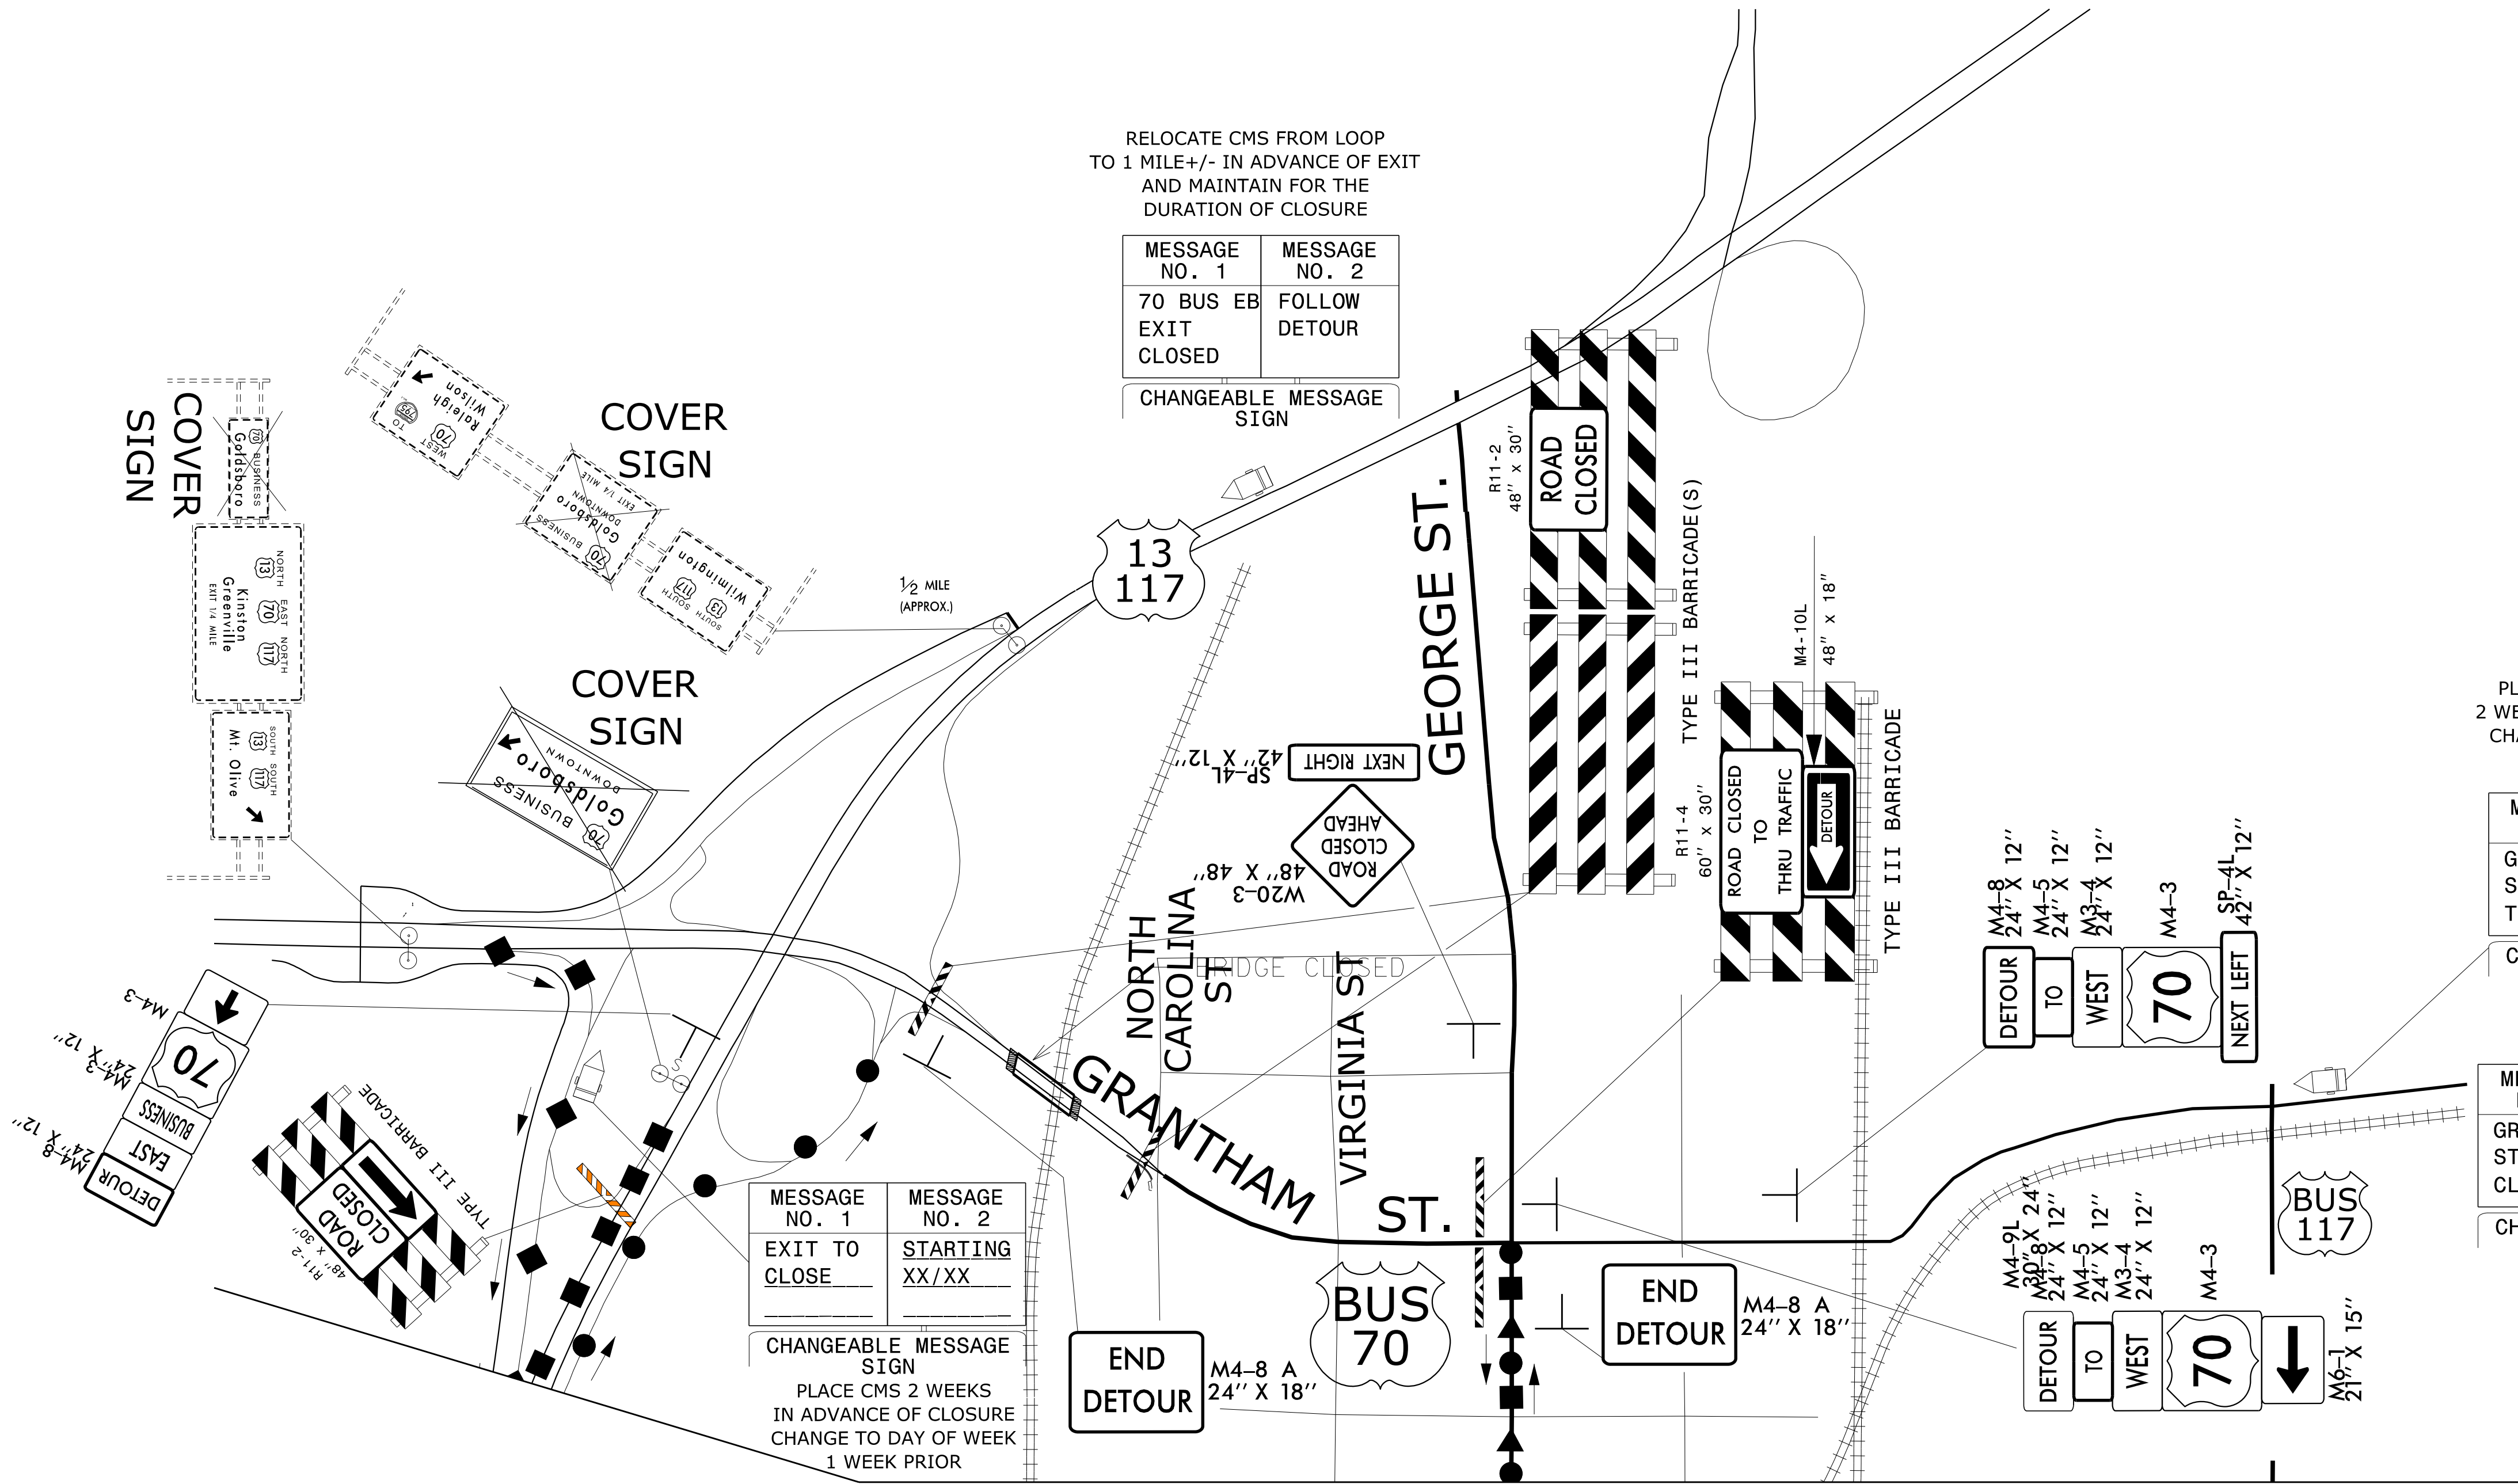

RELOCATE CMS FROM LOOP
TO 1 MILE +/- IN ADVANCE OF EXIT
AND MAINTAIN FOR THE
DURATION OF CLOSURE

MESSAGE NO. 1	MESSAGE NO. 2
70 BUS EB EXIT CLOSED	FOLLOW DETOUR

CHANGEABLE MESSAGE
SIGN

PLACE EAST OF BUS 117
2 WEEKS PRIOR TO CLOSURE
CHANGE TO DAY OF WEEK
1 WEEK PRIOR

MESSAGE NO. 1	MESSAGE NO. 2
GRANTHAM STREET TO CLOSE	STARTING XX/XX

CHANGEABLE MESSAGE
SIGN

FOR THE DURATION
OF CLOSURE

MESSAGE NO. 1	MESSAGE NO. 2
GRANTHAM STREET CLOSED	FOLLOW DETOUR


CHANGEABLE MESSAGE
SIGN

MESSAGE NO. 1	MESSAGE NO. 2
EXIT TO CLOSE	STARTING XX/XX

CHANGEABLE MESSAGE
SIGN
PLACE CMS 2 WEEKS
IN ADVANCE OF CLOSURE
CHANGE TO DAY OF WEEK
1 WEEK PRIOR

MATCH LINE SEE SHEET TMP-10


NOTE: LAYOUT AND SCALE SUBJECT TO CHANGE.

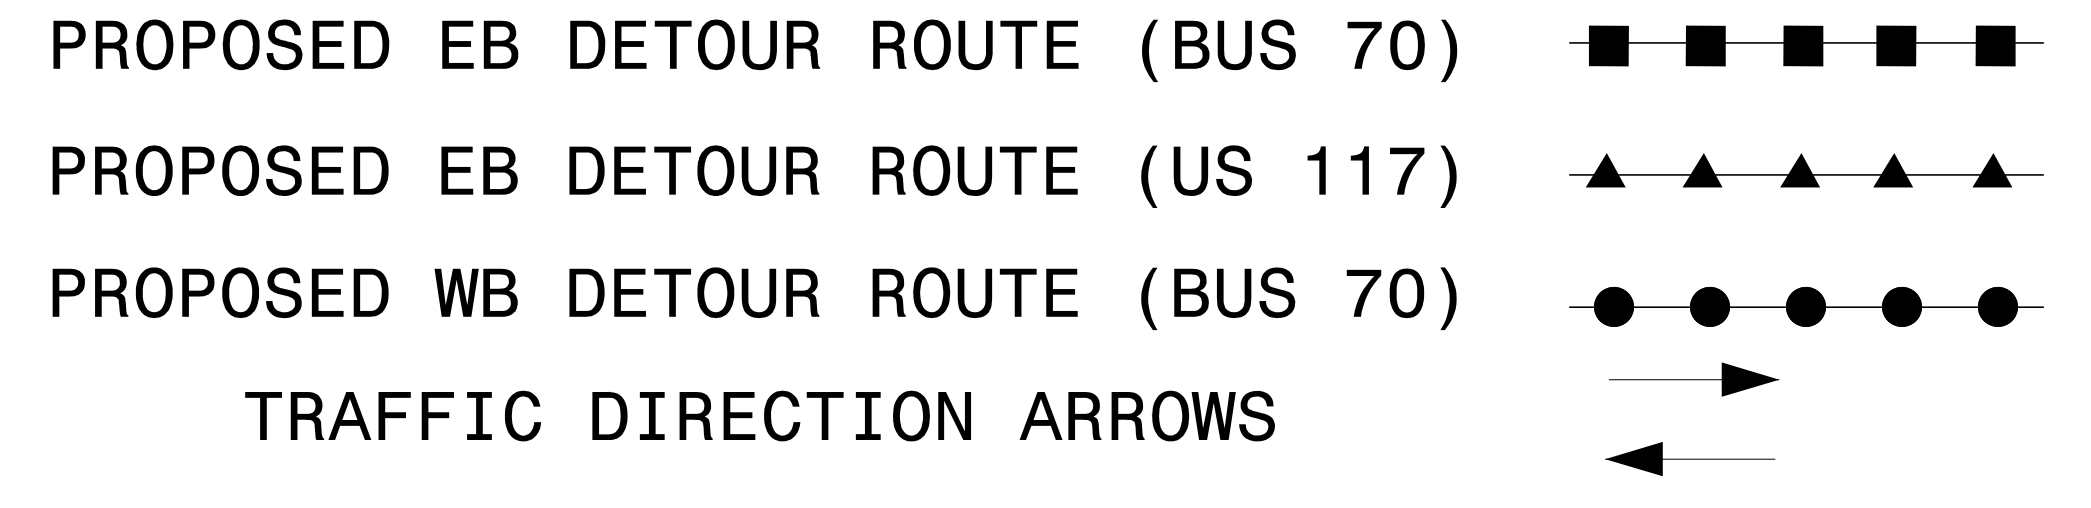

AECOM
NC Firm License No.: F-0342
5438 Wade Park Blvd, Suite 200
Suite 475 Raleigh, NC 27607
Phone: 919-854-6200

APPROVED: _____
DATE: 9/13/2024

DOCUMENT NOT CONSIDERED FINAL
UNLESS ALL SIGNATURES COMPLETED

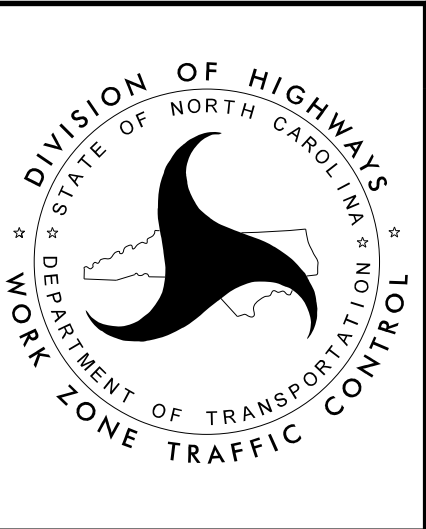

GRANTHAM ST
BRIDGE CLOSURE
DETOUR DETAILS