

PROPOSED EB DETOUR ROUTE (BUS 70)

PROPOSED EB DETOUR ROUTE (US 117)

PROPOSED WB DETOUR ROUTE (BUS 70)

TRAFFIC DIRECTION ARROWS

■

■

■

■

■

▲

▲

▲

▲

▲

●

●

●

●

●

➡

➡

➡

➡

➡


➡

➡

➡

➡

➡

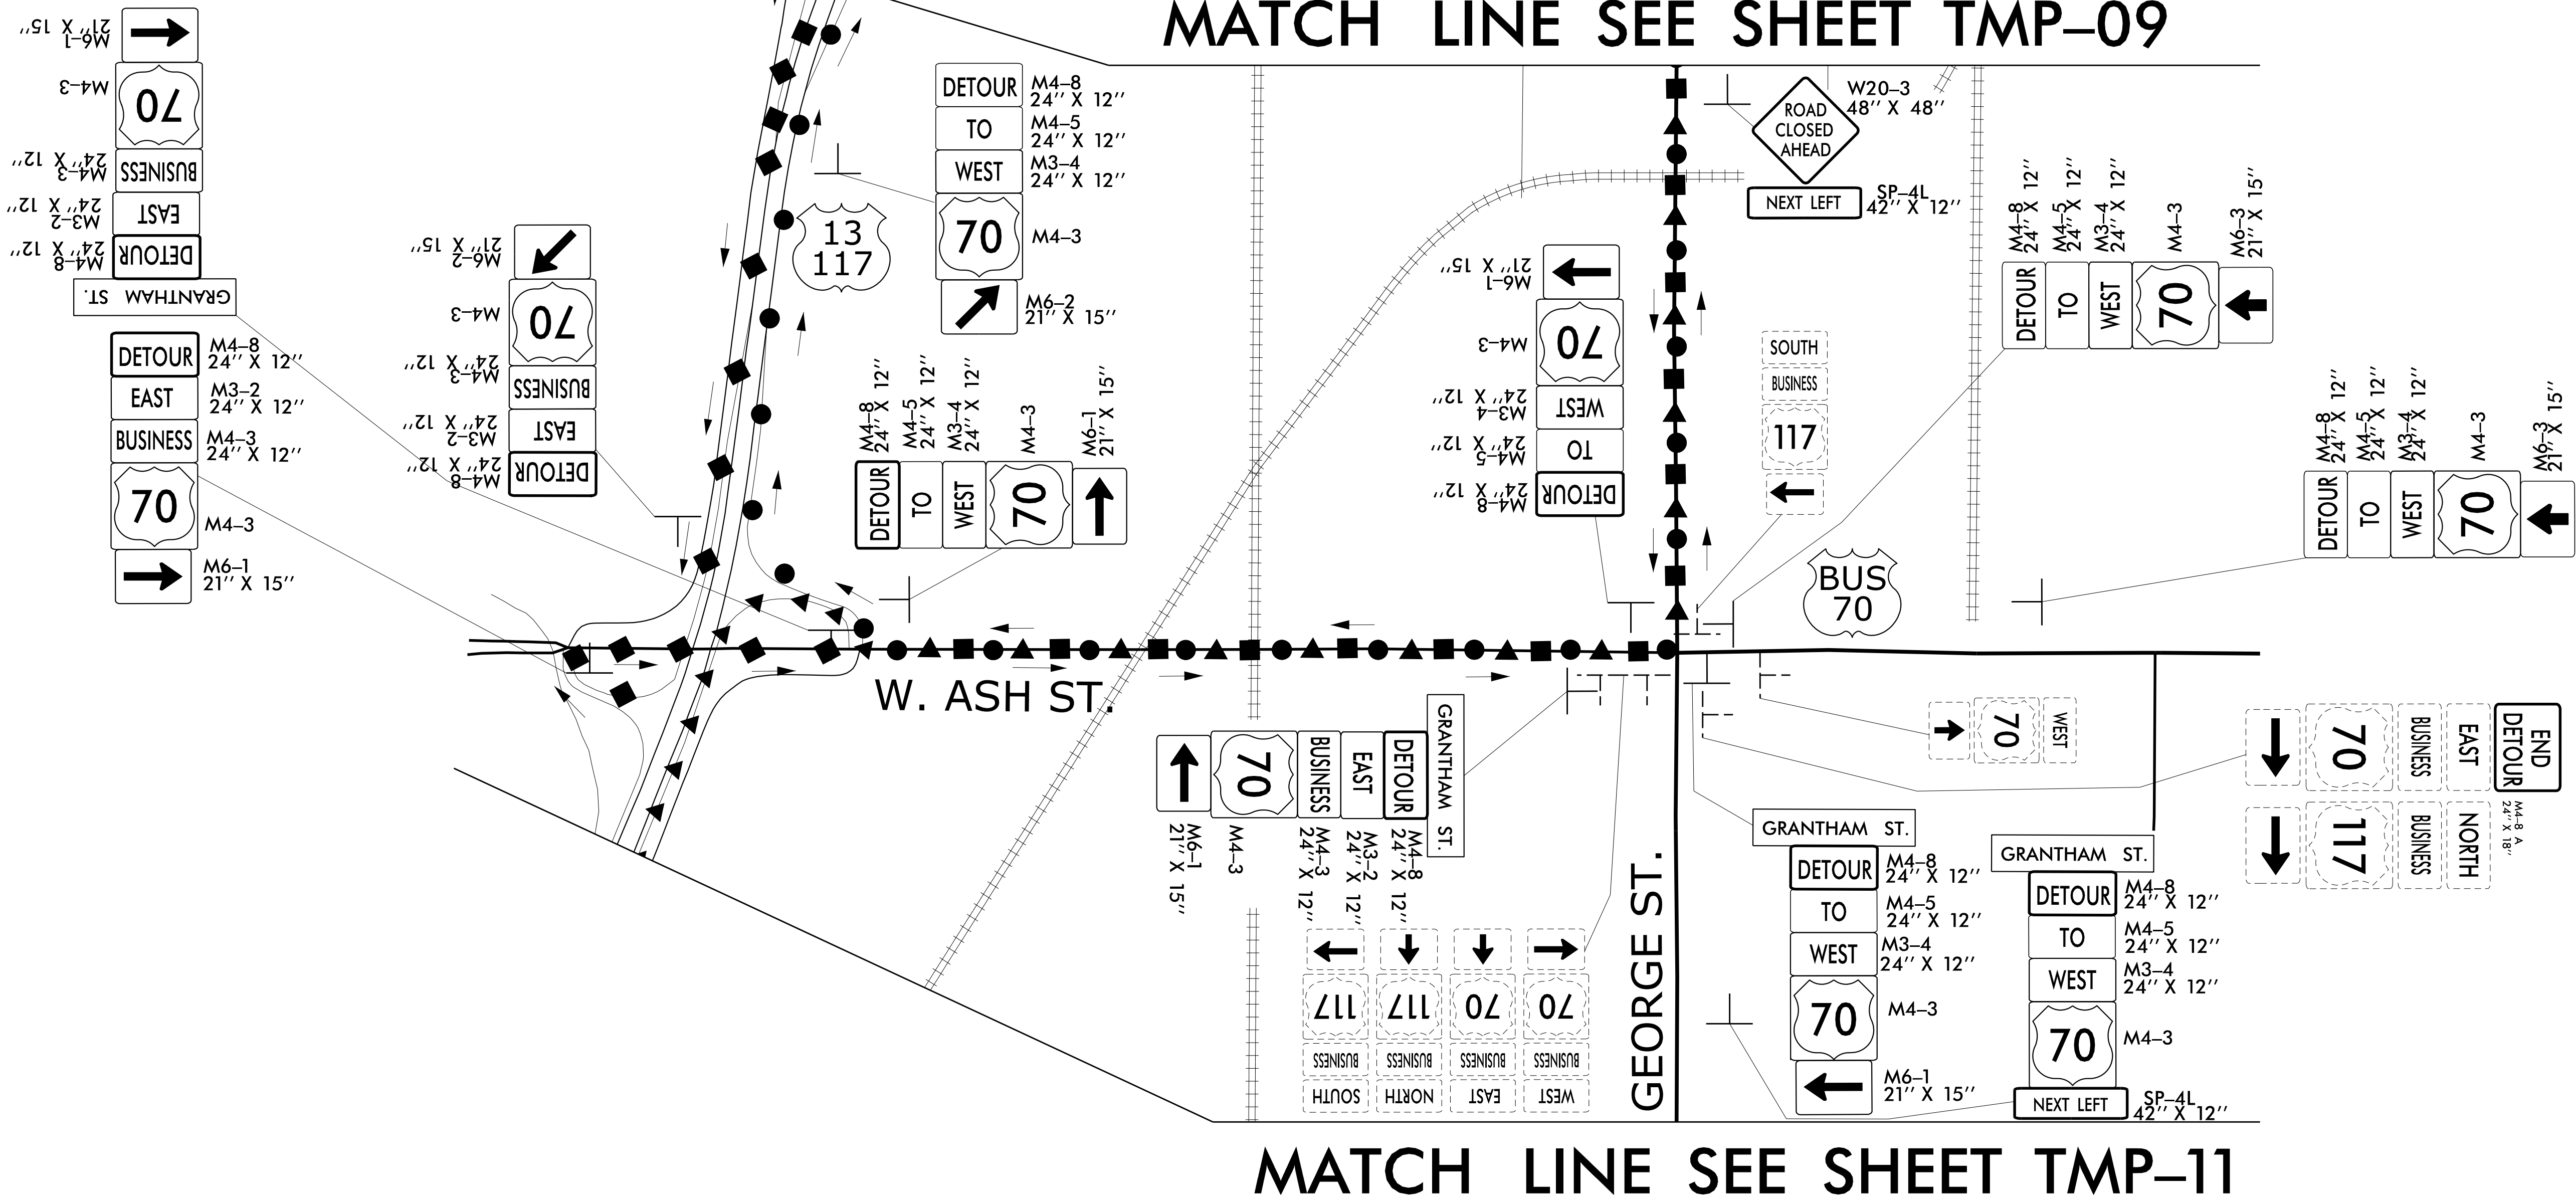

AECOM

NC Firm License No.: F-0342
5438 Wade Park Blvd, Suite 200
Suite 475 Raleigh, NC 27607
Phone: 919-854-6200

APPROVED: _____

DATE: 9/13/2024

SEAL 018122

JEFFREY K. KOONTZ

ENGINEER

DOCUMENT NOT CONSIDERED FINAL
UNLESS ALL SIGNATURES COMPLETED



NOTE: LAYOUT AND SCALE SUBJECT TO CHANGE.

GRANTHAM ST
BRIDGE CLOSURE
DETOUR DETAILS