


| PROJ. REFERENCE NO. | SHEET NO. |
|---------------------|-----------|
| B-4838              | TMP-11    |

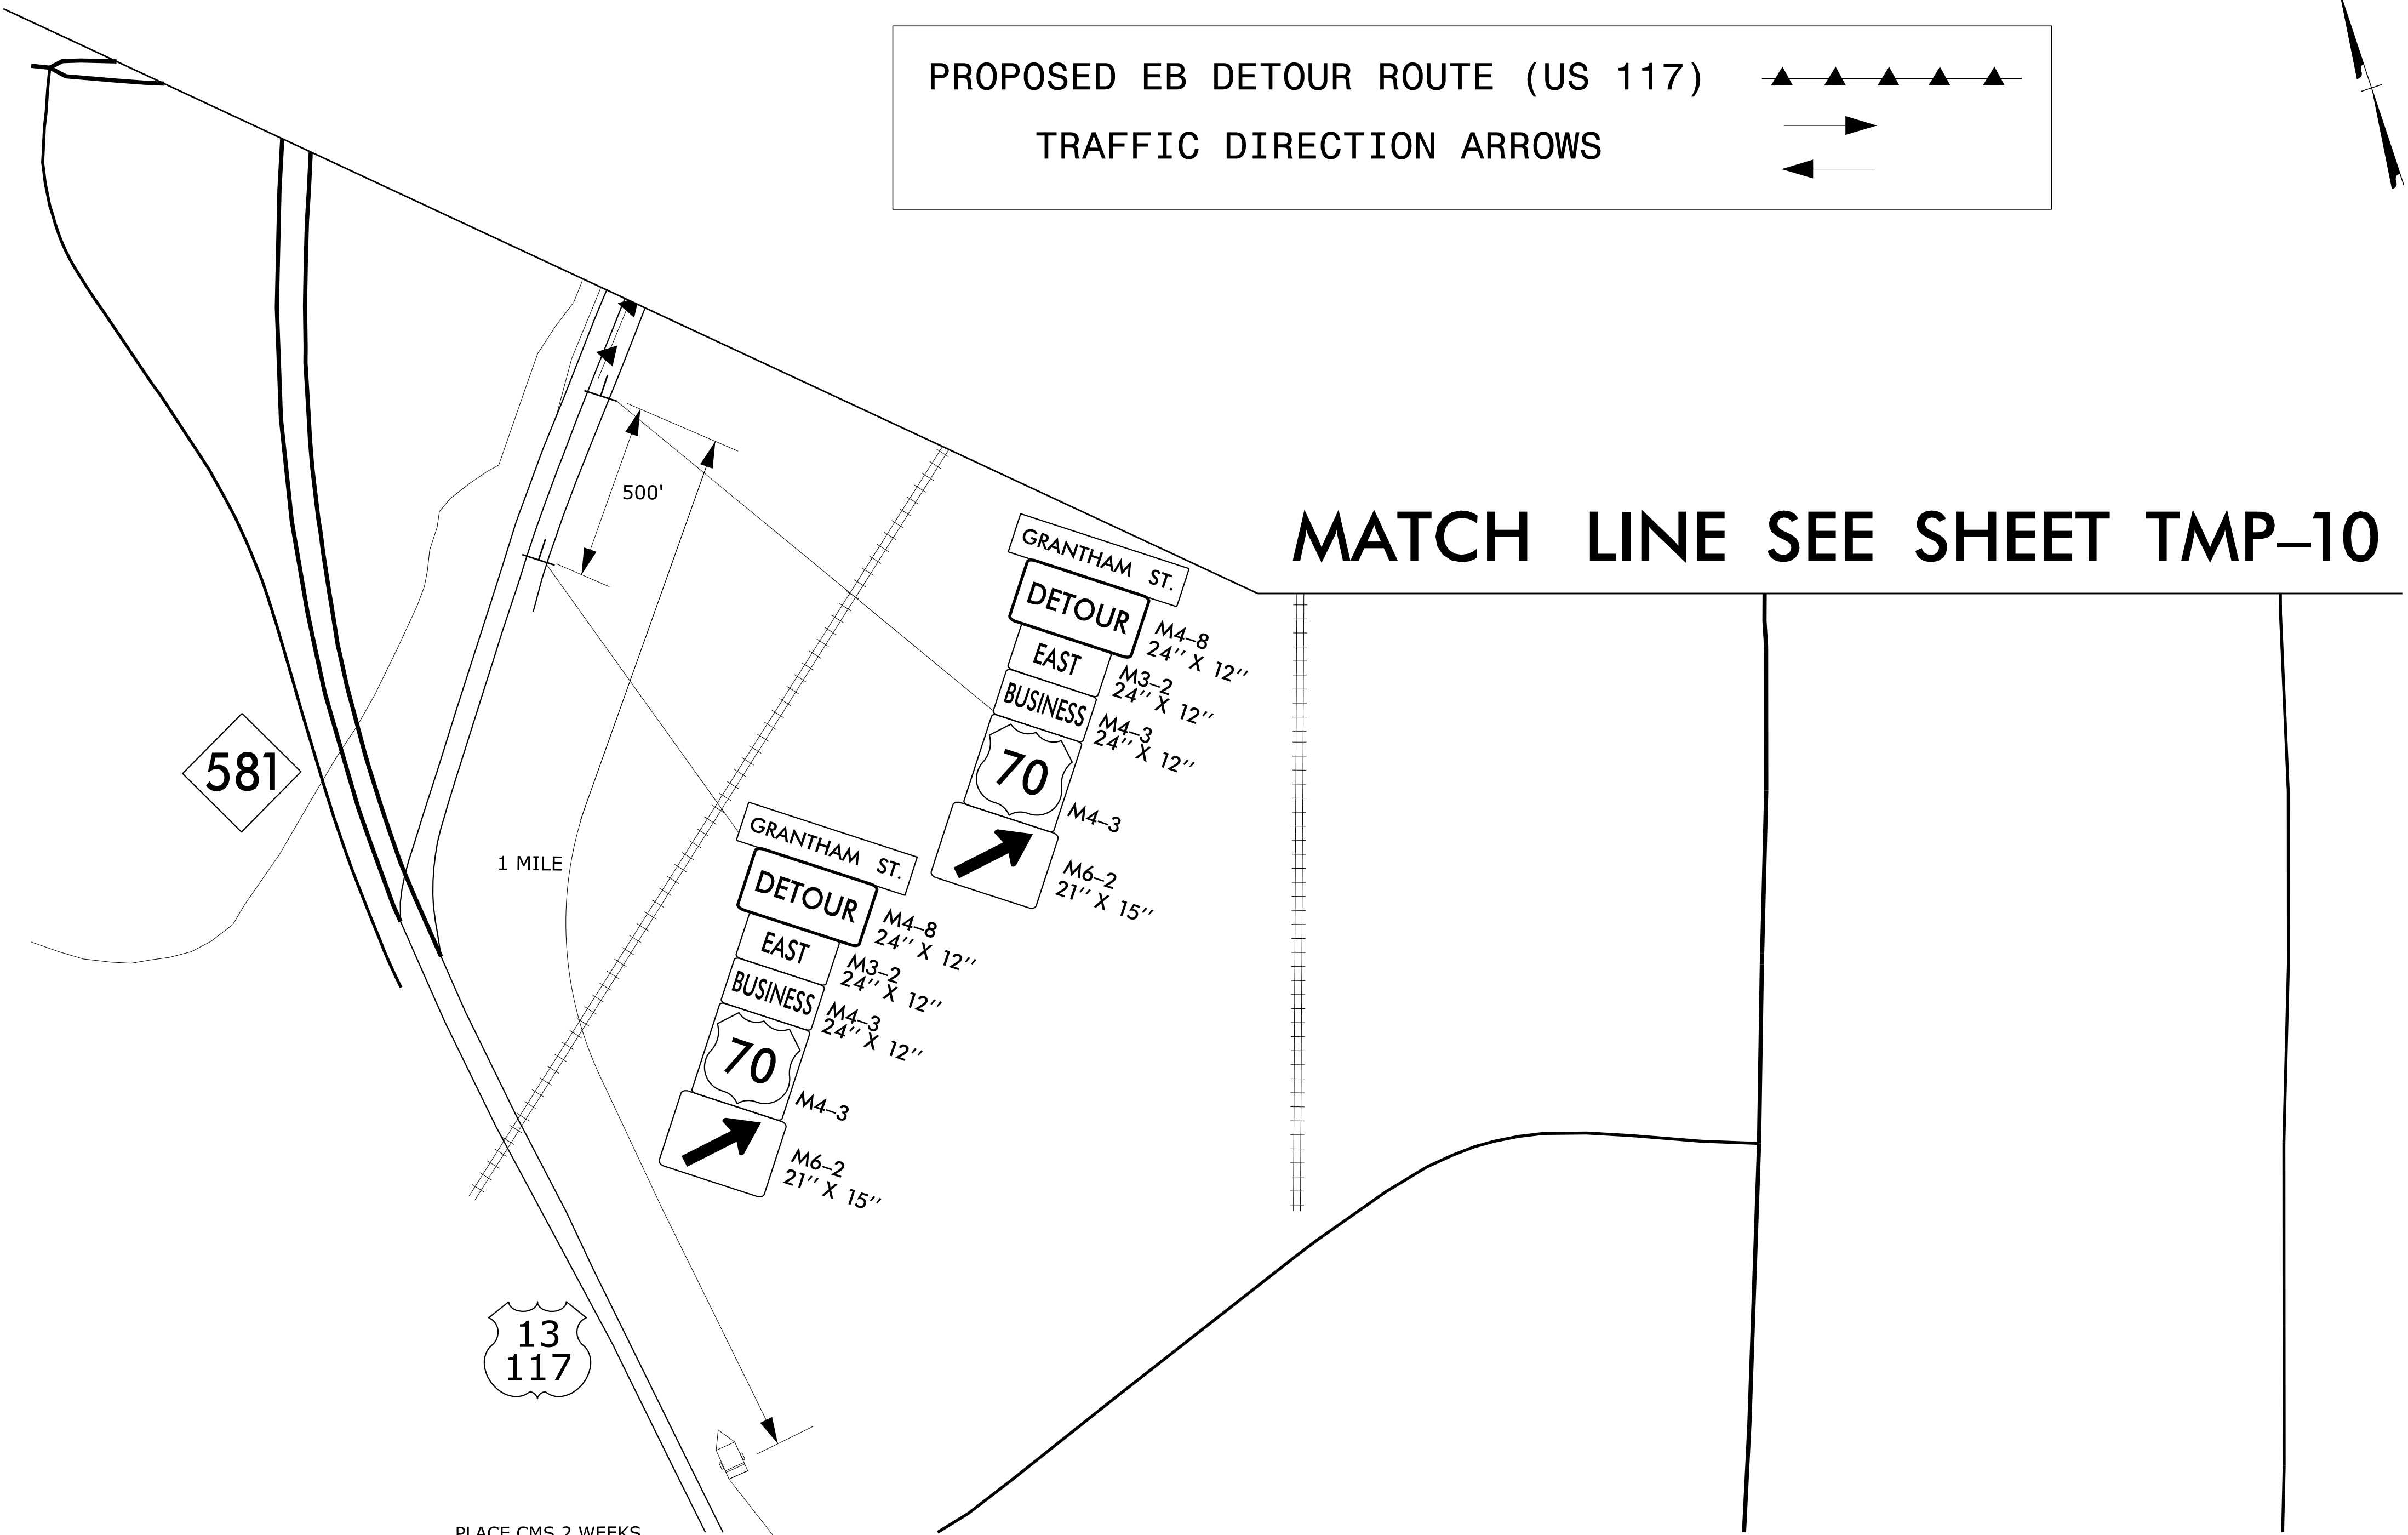

|                                                                                     |                   |                                 |                        |
|-------------------------------------------------------------------------------------|-------------------|---------------------------------|------------------------|
| PLACE CMS 2 WEEKS<br>IN ADVANCE OF CLOSURE<br>CHANGE TO DAY OF WEEK<br>1 WEEK PRIOR |                   | FOR THE DURATION<br>OF CLOSURE  |                        |
| MESSAGE<br>NO. 1                                                                    | MESSAGE<br>NO. 2  | MESSAGE<br>NO. 1                | MESSAGE<br>NO. 2       |
| GRANTHAM<br>STREET EB<br>TO CLOSE                                                   | STARTING<br>XX/XX | GRANTHAM<br>STREET EB<br>CLOSED | USE<br>ASH ST.<br>EXIT |
| CHANGEABLE MESSAGE<br>SIGN                                                          |                   | CHANGEABLE MESSAGE<br>SIGN      |                        |


NOTE: LAYOUT AND SCALE SUBJECT TO CHANGE.

**AECOM**  
NC Firm License No.: F-0342  
5438 Wade Park Blvd, Suite 200  
Suite 475 Raleigh, NC 27607  
Phone: 919-854-6200

APPROVED: \_\_\_\_\_  
DATE: 9/13/2024

Seal of Jeffrey K. Koontz, Professional Engineer, State of North Carolina, License No. 018122

**DOCUMENT NOT CONSIDERED FINAL  
UNLESS ALL SIGNATURES COMPLETED**

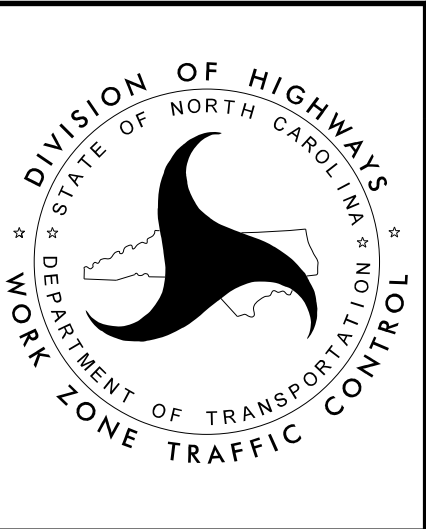

GRANTHAM ST  
BRIDGE CLOSURE  
DETOUR DETAILS

9/11/2024  
pw:\aecom-na-pw.bentley.com\AECOM\_USA\_North Carolina\Documents\60598150-NCDOT SMU B-4838\900-CAD GIS\910-CAD\70-NCDOT\_TIP\Traffic\TrafficControl\TCP\250\_B4838\_to\_TMP-11\_phidetour.dgn  
User: jeff.koontz