


9/11/2024
pw:\aecom-na-pw.bentley.com\AECOM_USA_North_Carolina\Documents\60598150-NC DOT SMU B-4838\900-CAD GIS\910-CAD\70-NC DOT_TIP\Traffic\TrafficControl\CP\250_B4838_to_TMP-12_pnl\TLdetourC60.dgn
User: jeff.koontz

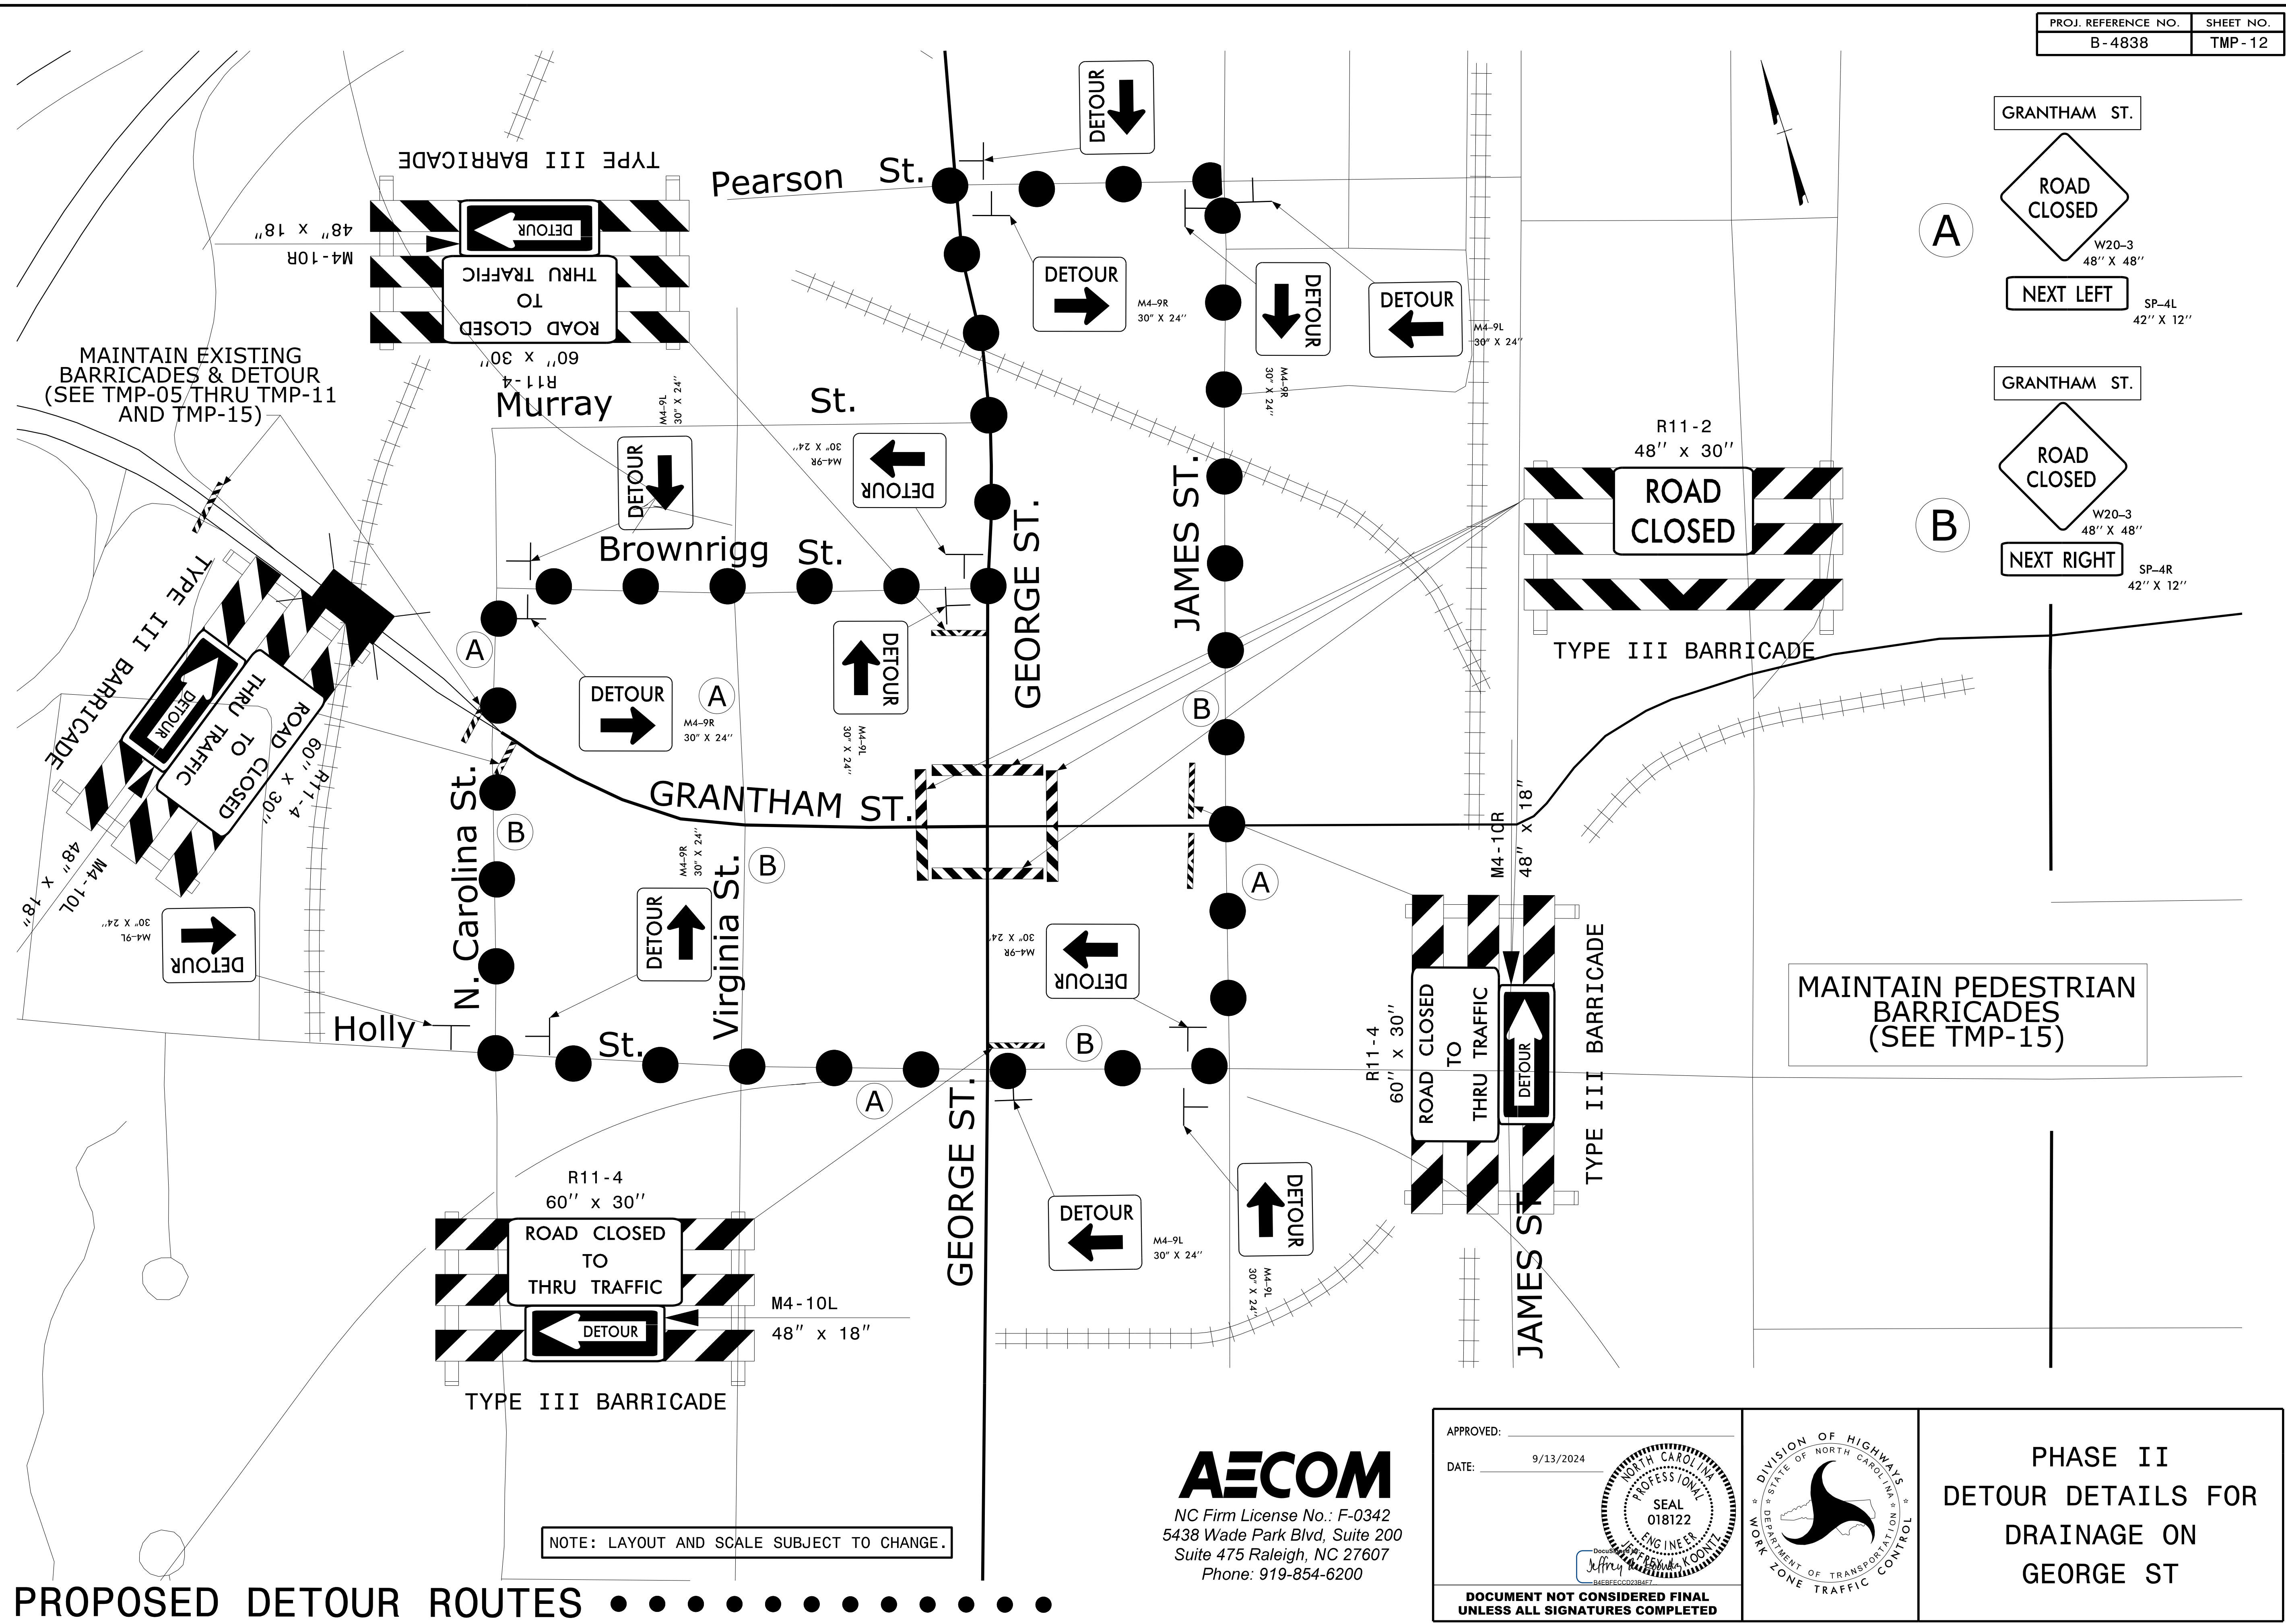


AECOM
NC Firm License No.: F-0342
5438 Wade Park Blvd, Suite 200
Suite 475 Raleigh, NC 27607
Phone: 919-854-6200

APPROVED: _____
DATE: 9/13/2024

Seal of Jeffrey K. Koontz, Professional Engineer, State of North Carolina, License No. 15083, Seal No. 018122.

DOCUMENT NOT CONSIDERED FINAL
UNLESS ALL SIGNATURES COMPLETED

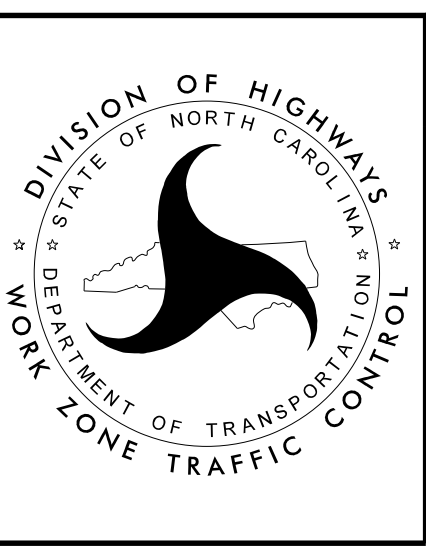

PHASE II
DETOUR DETAILS FOR
DRAINAGE ON
GEORGE ST

PROJ. REFERENCE NO.	SHEET NO.
B-4838	TMP-12