


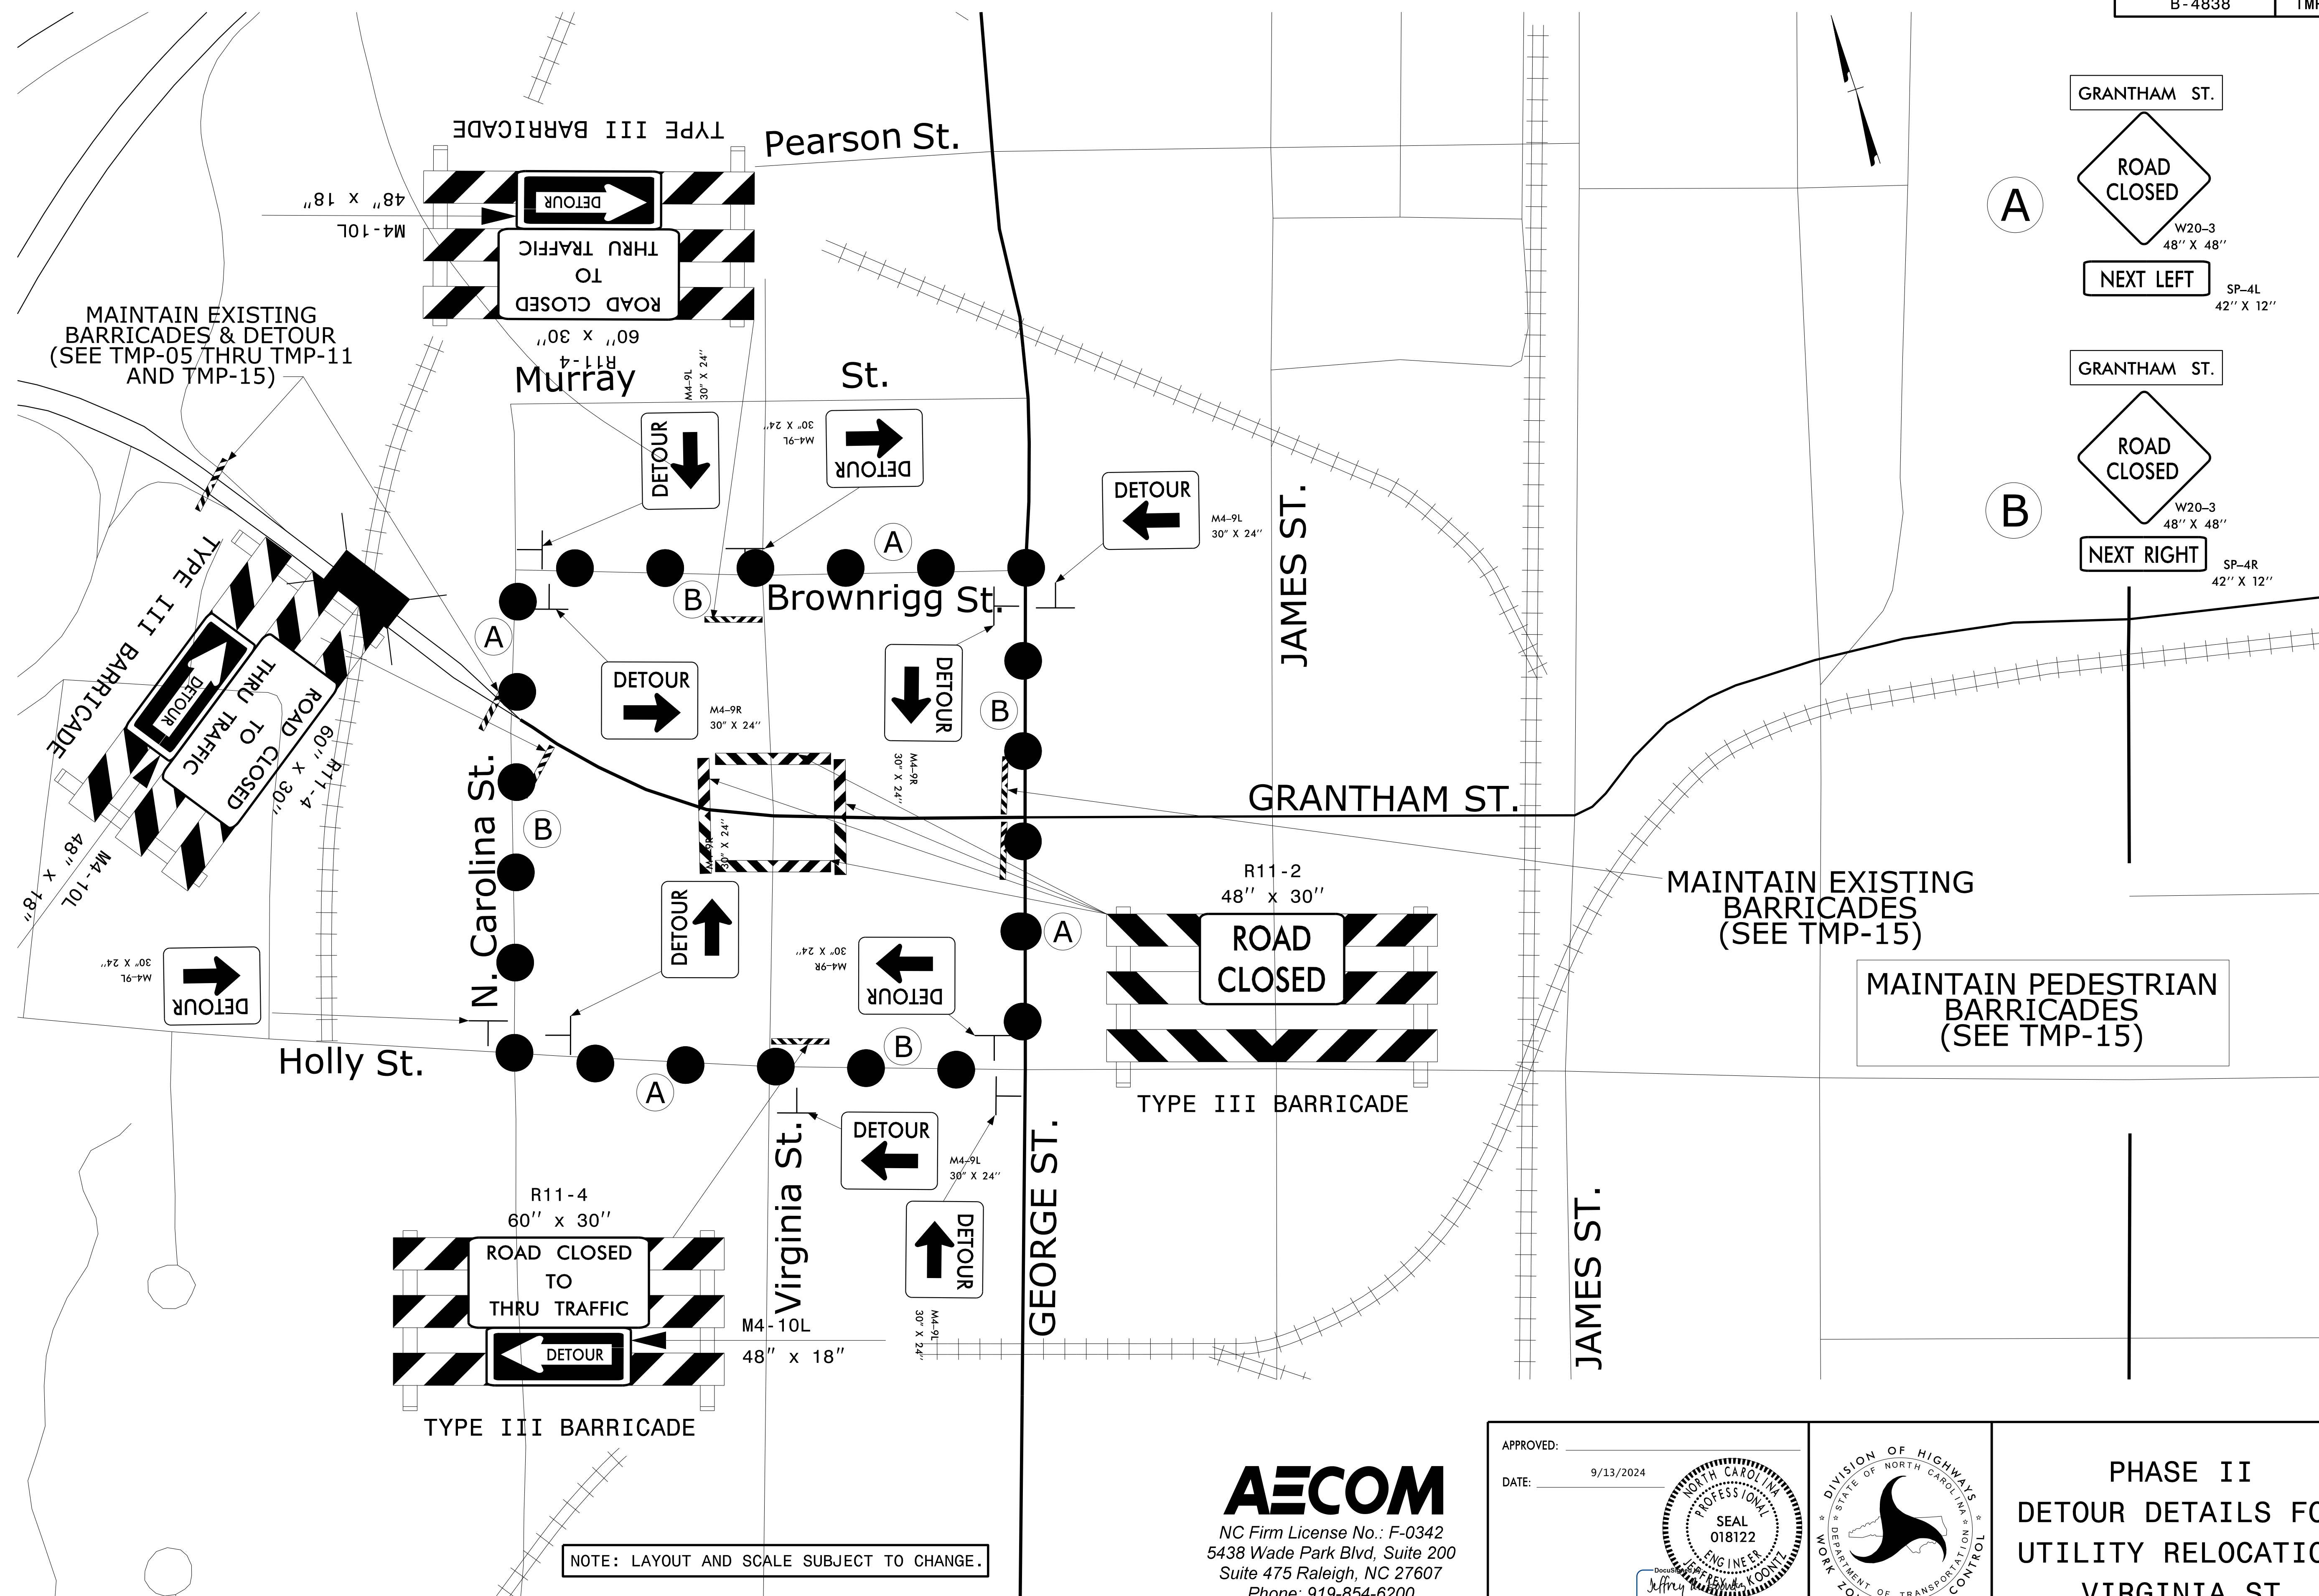



PROPOSED DETOUR ROUTES ● ● ● ● ● ● ● ● ● ● ● ●

AECOM

NC Firm License No.: F-0342
5438 Wade Park Blvd, Suite 200
Suite 475 Raleigh, NC 27607
Phone: 919-854-6200

APPROVED: _____

DATE: _____ 9/13/2024

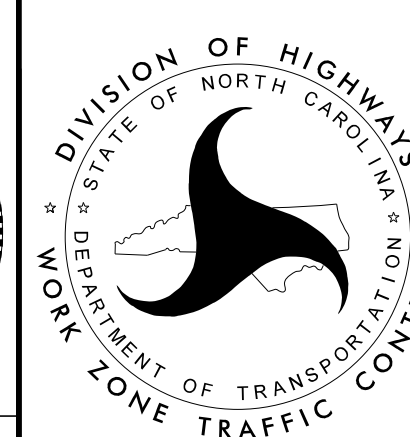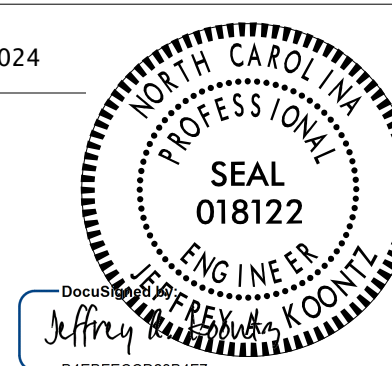

PHASE II
DETOUR DETAILS FOR
UTILITY RELOCATION
VIRGINIA ST