



9/11/2024
pw:\aecom-na-pw-bentley.com\AECOM_USA_North_Carolina\Documents\60598150-NCDOT_SMU_B-4838\900-CAD-GIS\910-CAD\70-NCDOT_TIP\Traffic\TrafficControl\TCP\250_B4838_to_TMP-14_phideto\NC.dgn
User: jeff.koontz

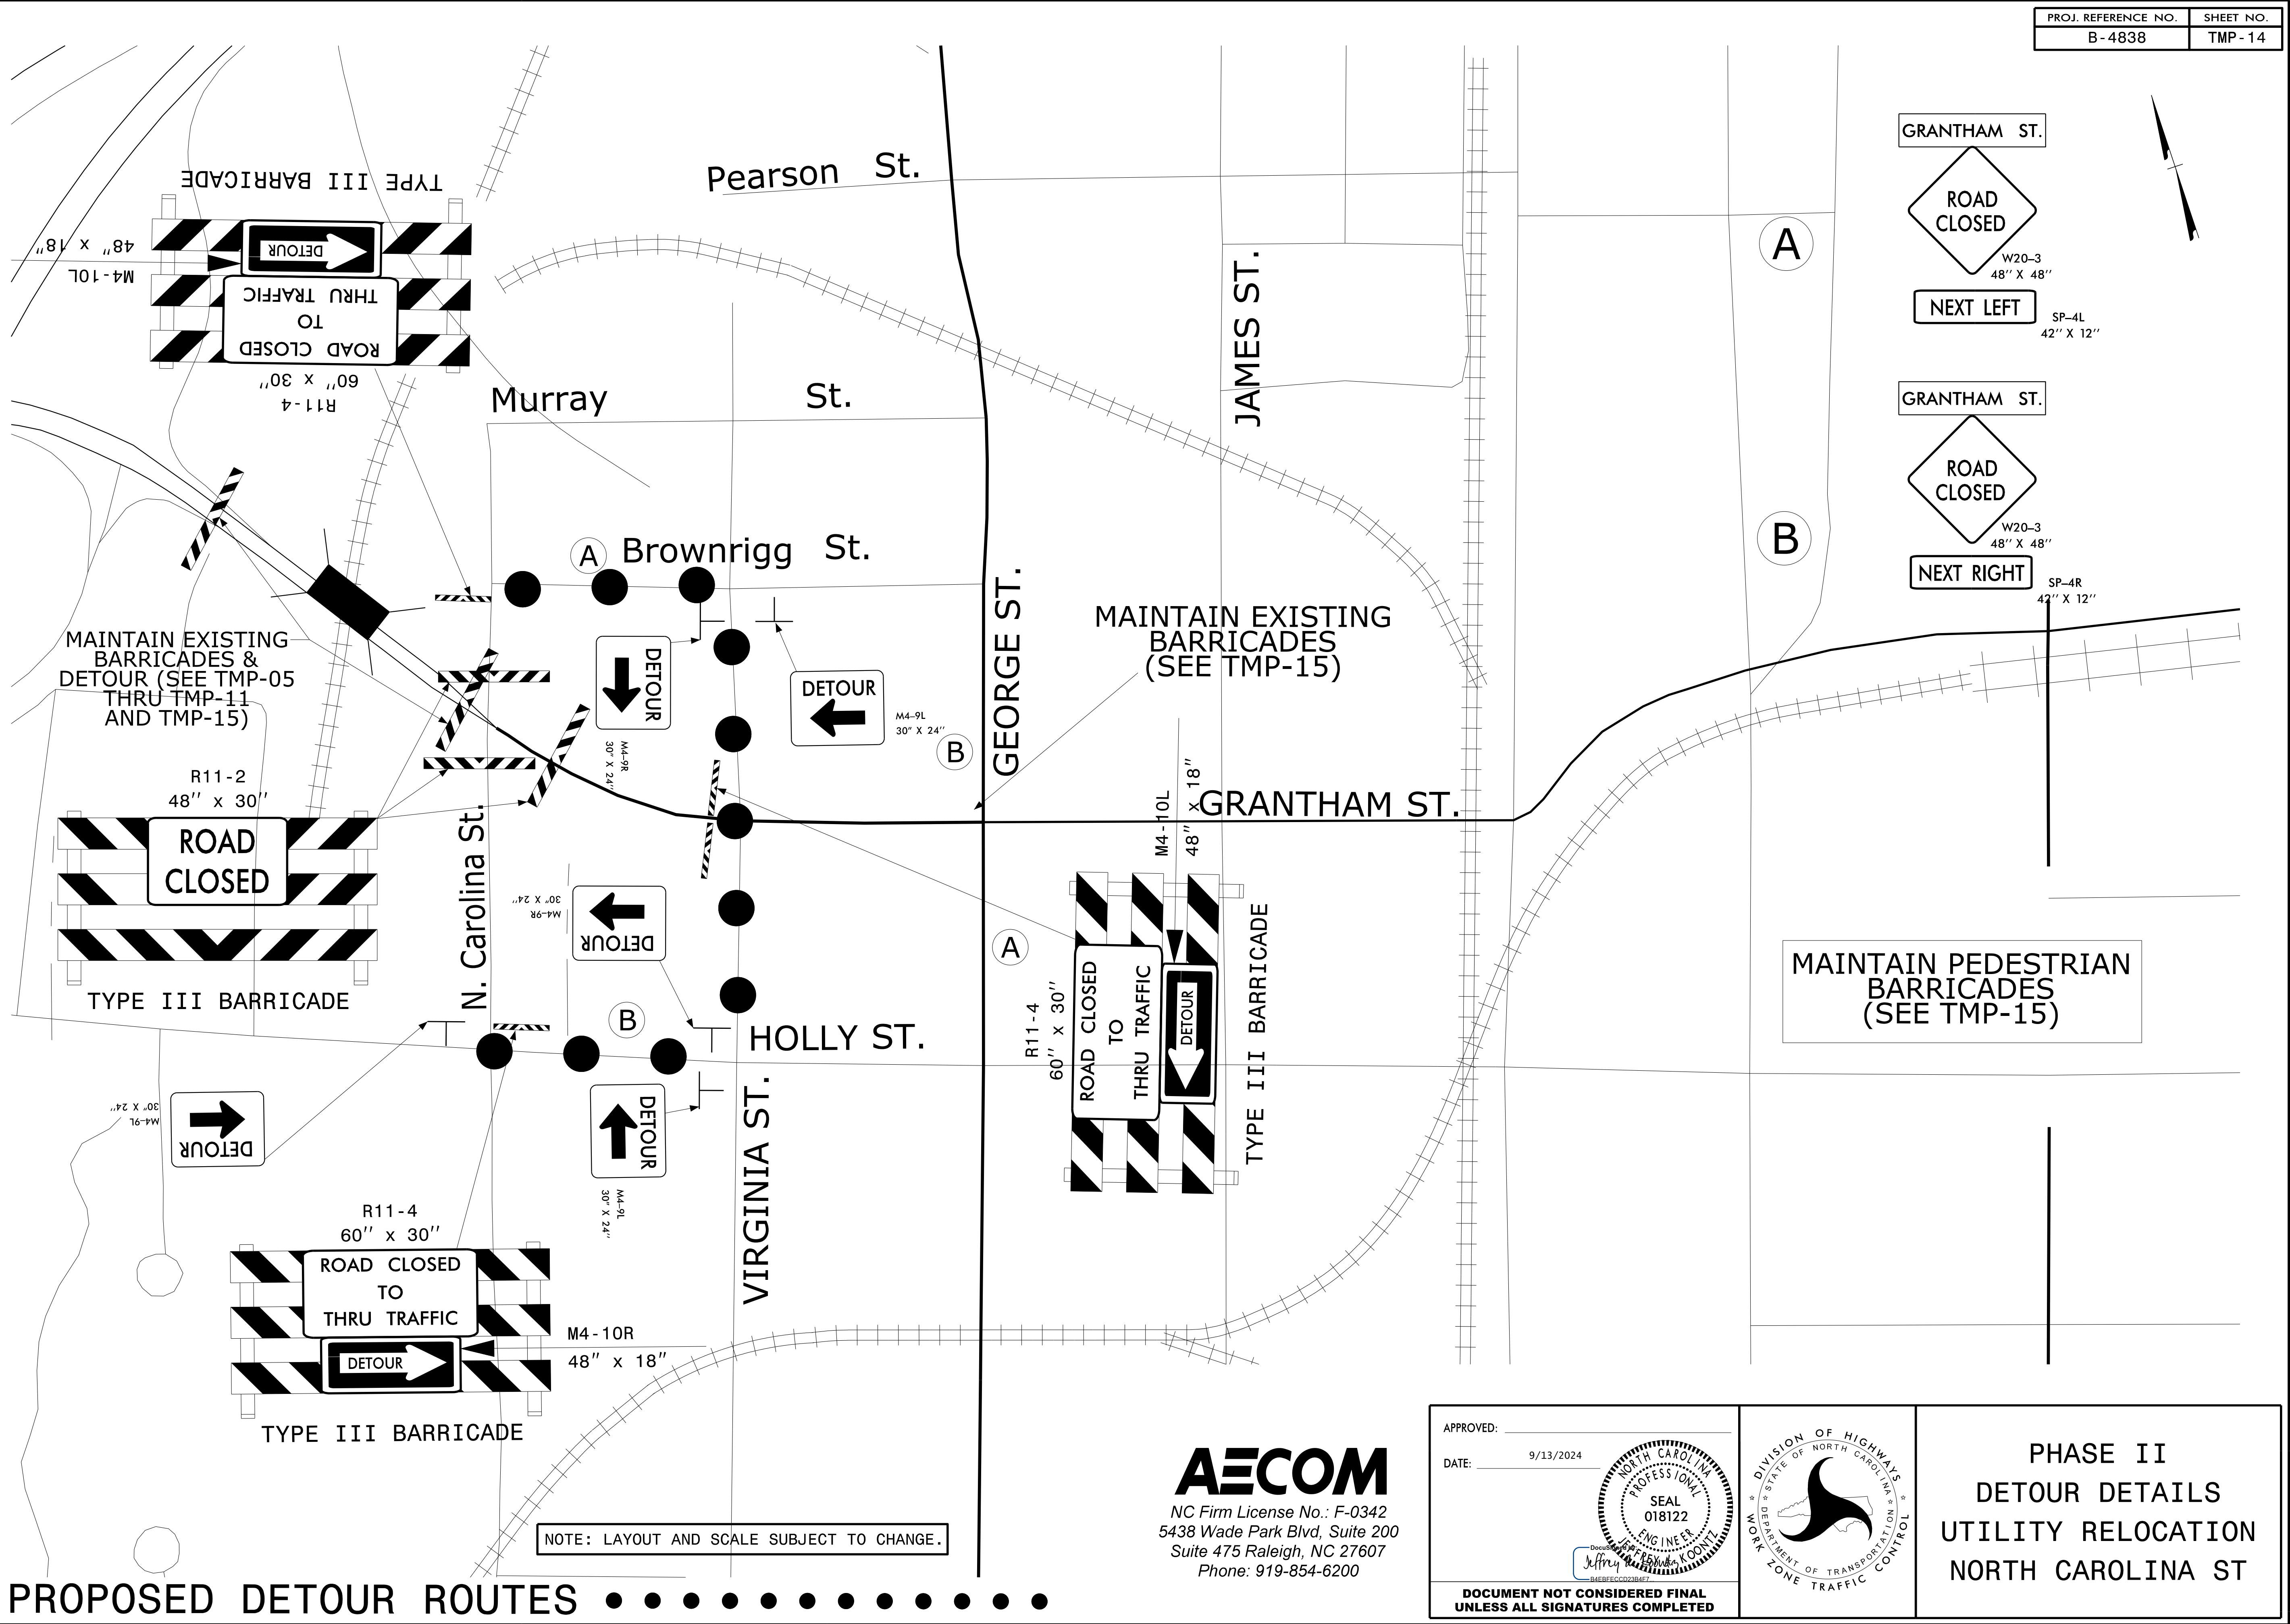

PROJ. REFERENCE NO.	SHEET NO.
B-4838	TMP-14

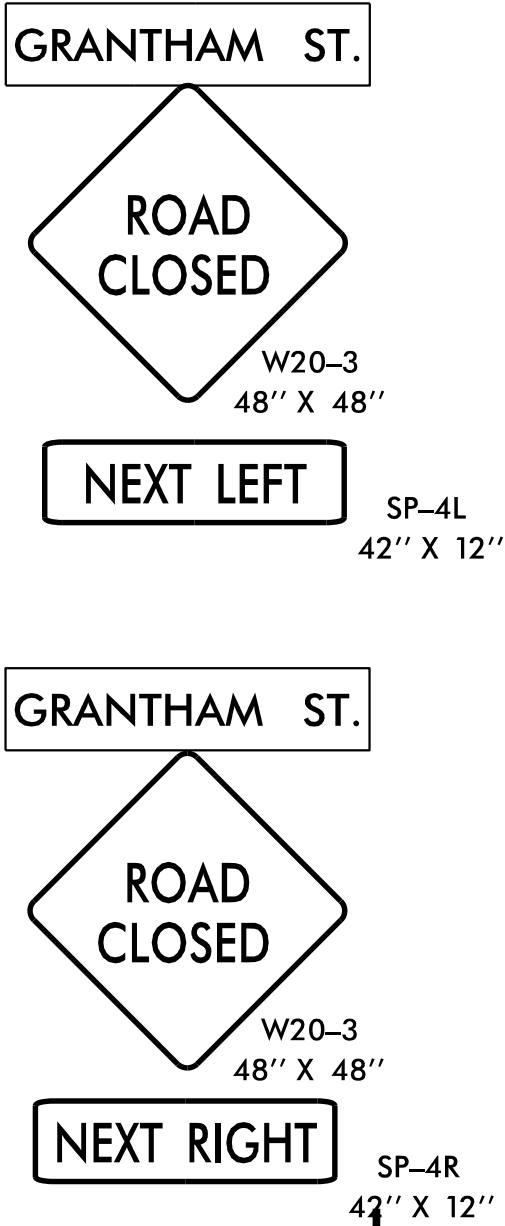

MAINTAIN PEDESTRIAN
BARRICADES
(SEE TMP-15)

AECOM

NC Firm License No.: F-0342
5438 Wade Park Blvd, Suite 200
Suite 475 Raleigh, NC 27607
Phone: 919-854-6200

APPROVED: _____
DATE: 9/13/2024

Seal of Jeffrey K. Koontz, Professional Engineer, State of North Carolina, License No. 15150, Seal No. 018122.

DOCUMENT NOT CONSIDERED FINAL
UNLESS ALL SIGNATURES COMPLETED



PHASE II
DETOUR DETAILS
UTILITY RELOCATION
NORTH CAROLINA ST