


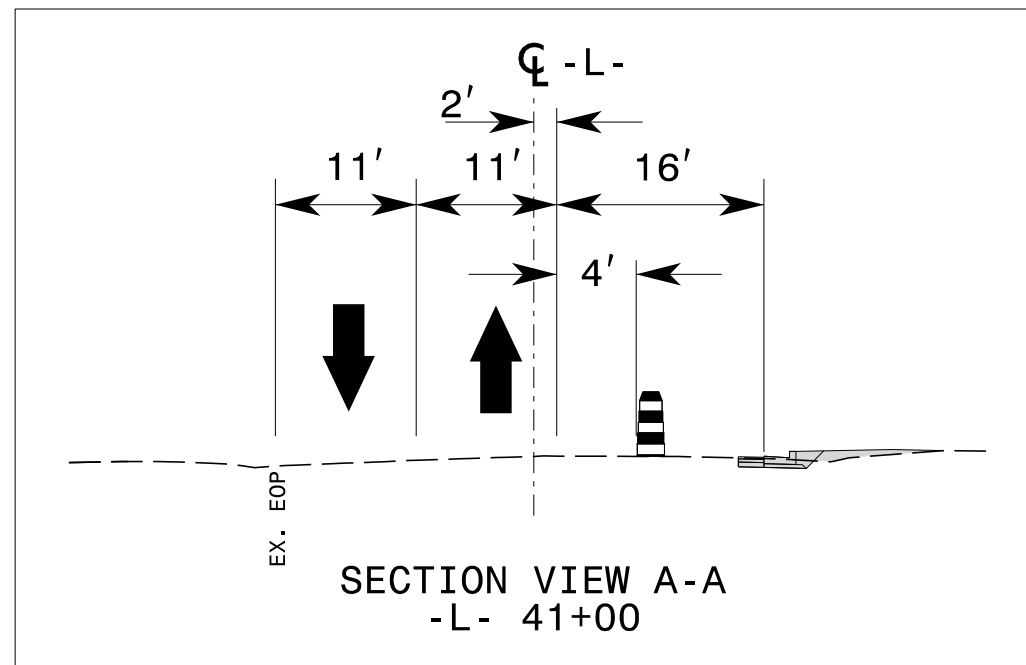

NOTE:
SEE DETAIL ON TMP-13
FOR VIRGINIA ST
INTERSECTION CLOSURE
WITH OFF-SITE DETOUR

NOTE:
SEE DETAIL ON TMP-12
FOR GEORGE ST
INTERSECTION CLOSURE
WITH OFF-SITE DETOUR

INSTALL STR 803
PLATE & PAVE OVER
SEE TMP-12 FOR INTERSECTION
CLOSURE AND TEMP DETOUR

END PVT MARKING
-L- 48+00+/- LT

END PVT MARKING
-L- 46+81+/- RT

125' LANE TAPER



WORK ZONE

AECOM

NC Firm License No.: F-0342
5438 Wade Park Blvd, Suite 200
Suite 475 Raleigh, NC 27607
Phone: 919-854-6200


APPROVED: _____

DATE: _____ 9/13/2024 _____



DocuSign
Jeffrey
BHEFECCDZS4E

**DOCUMENT NOT CONSIDERED FINAL
UNLESS ALL SIGNATURES COMPLETED**

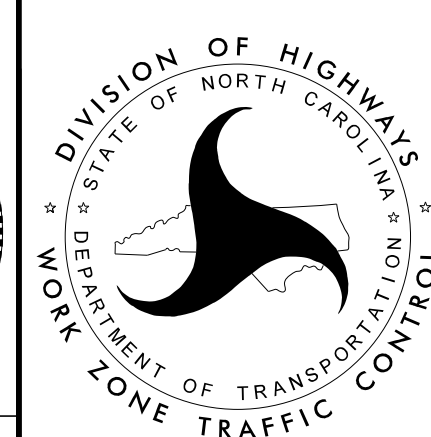

PHASE II DETAIL
GRANTHAM ST