
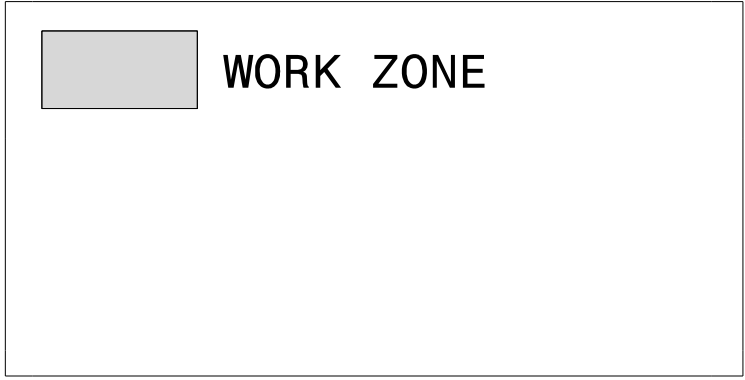


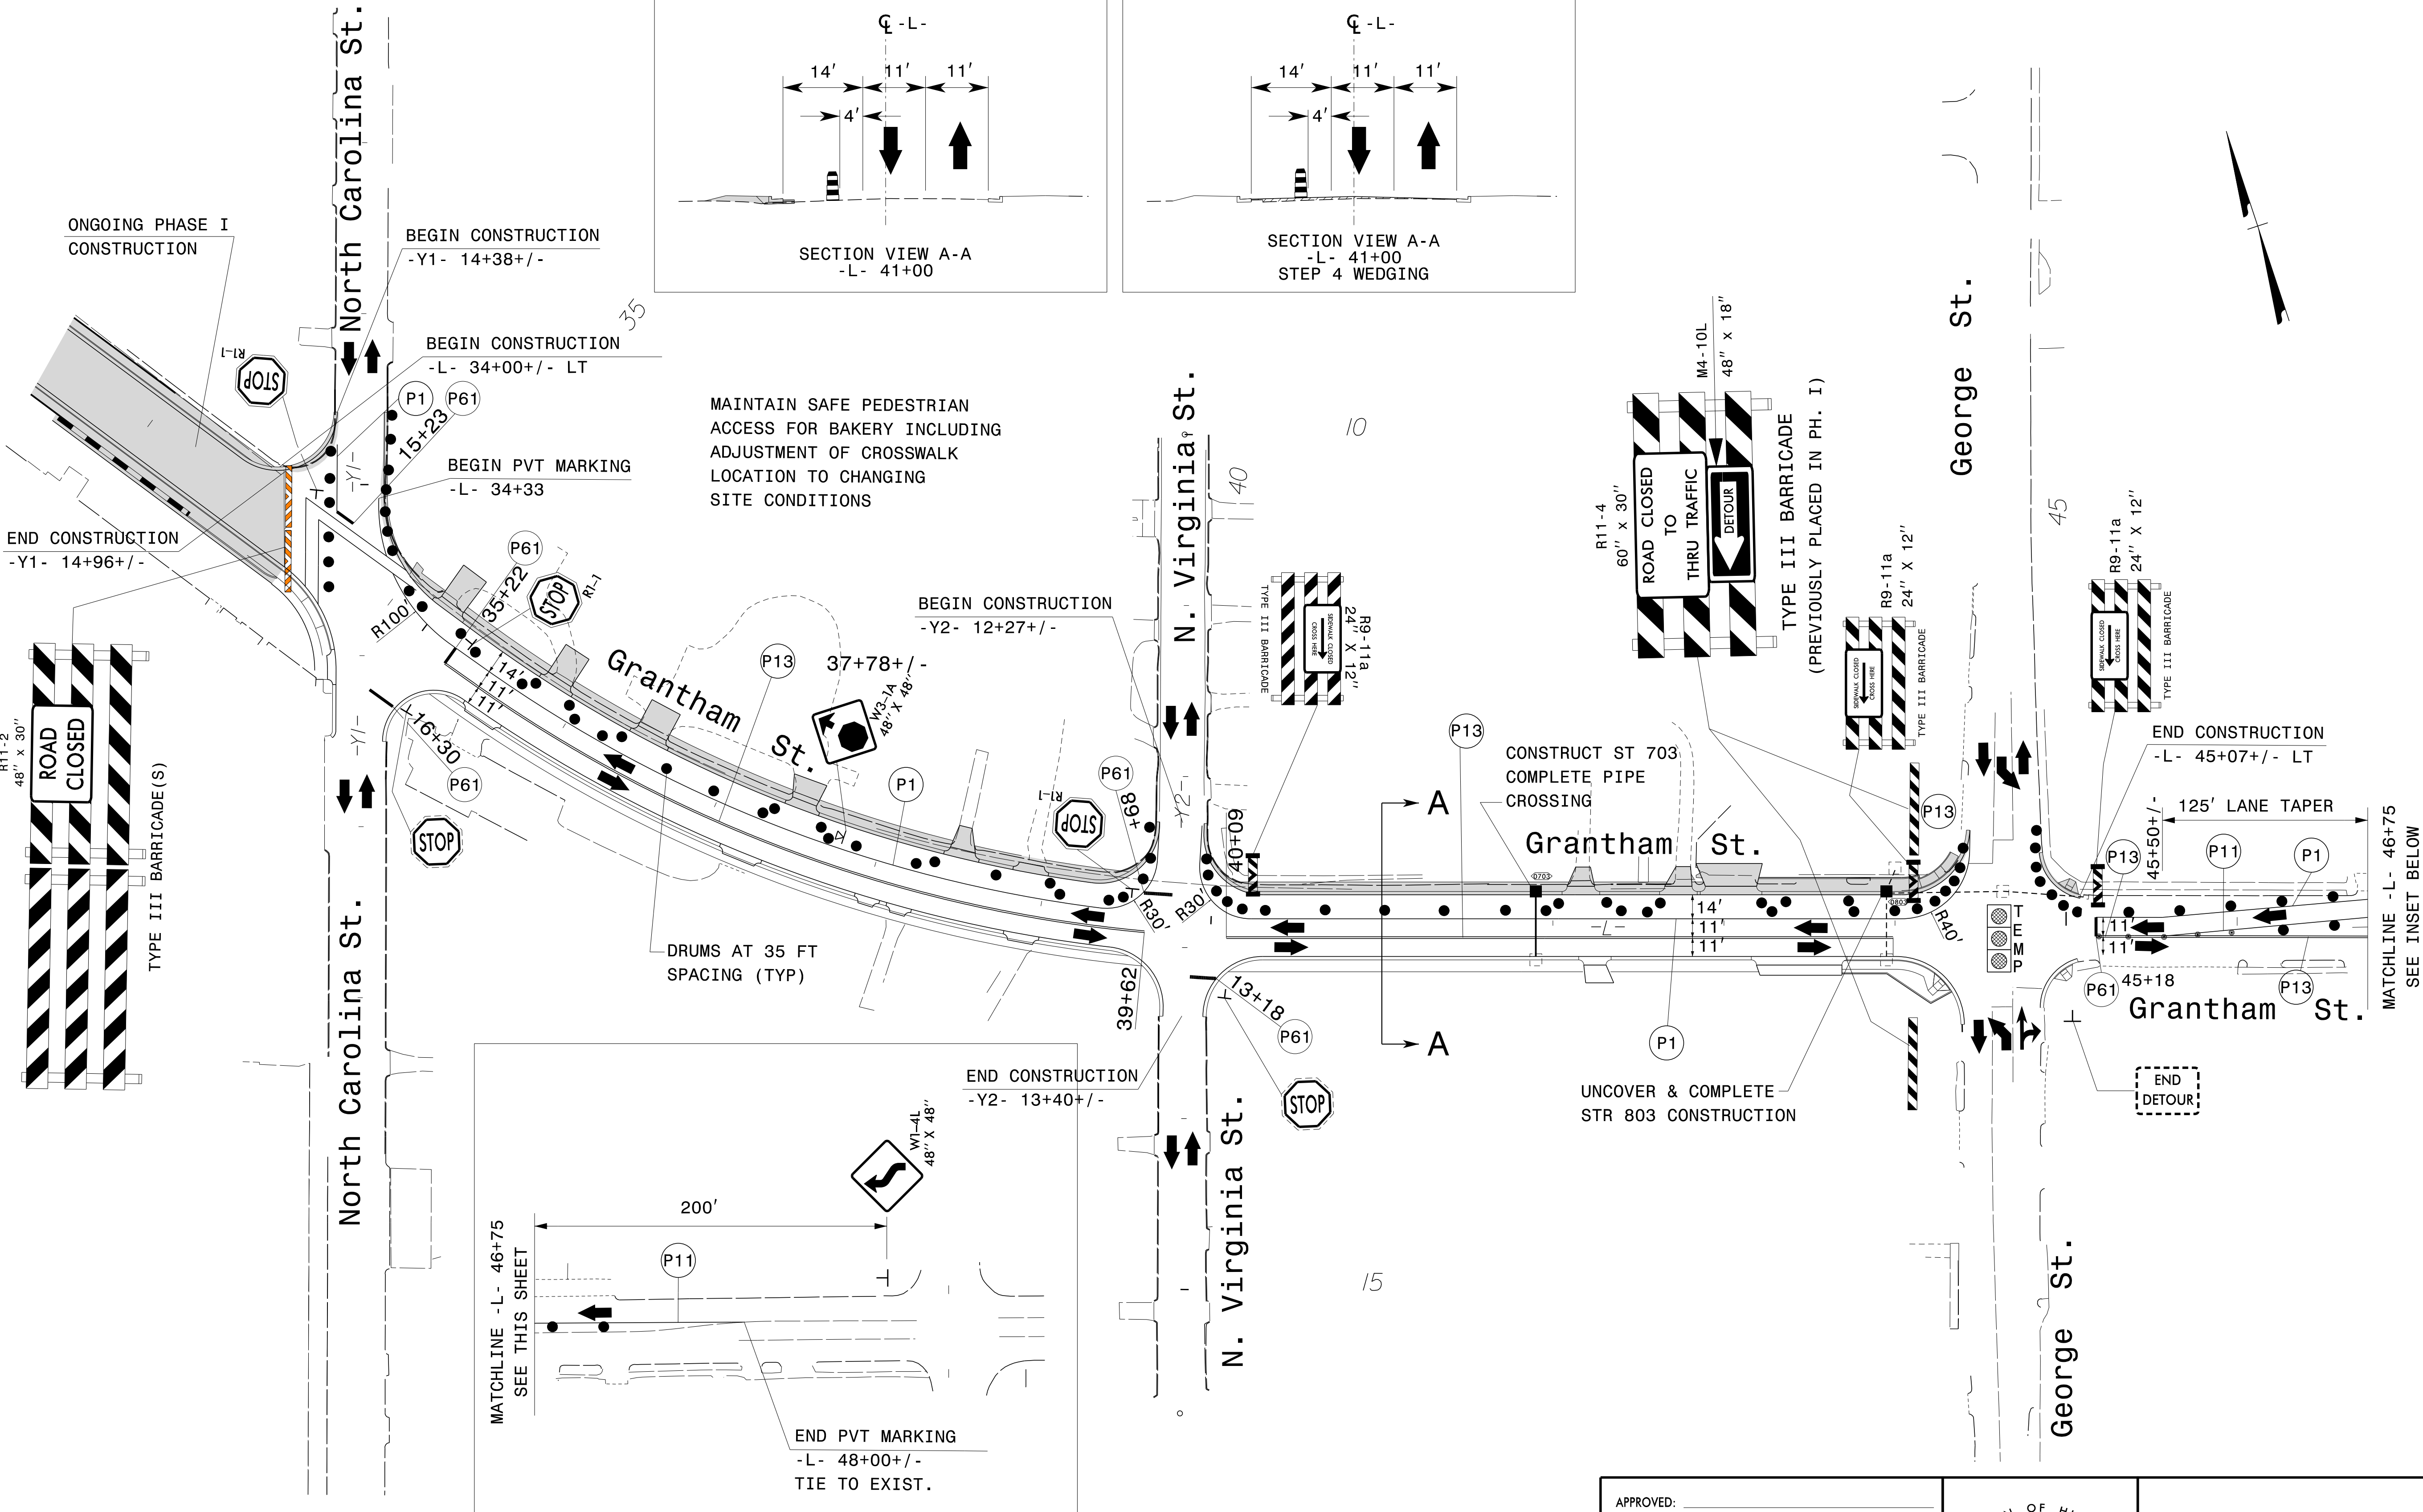

AECOM
NC Firm License No.: F-0342
5438 Wade Park Blvd, Suite 200
Suite 475 Raleigh, NC 27607
Phone: 919-854-6200

APPROVED:

DATE: 9/13/2024

JEFFREY KOONTZ
PROFESSIONAL ENGINEER
SEAL 018122
STATE OF NORTH CAROLINA

DOCUMENT NOT CONSIDERED FINAL
UNLESS ALL SIGNATURES COMPLETED



PHASE III DETAIL
GRANTHAM ST