


9/11/2024
pw:\aecom-na-pw-bentley.com\AECOM_USA_North_Carolina\Documents\60598150-NCDOT_SMU_B-4838\900-CAD_GIS\910-CAD\70-NCDOT_TIP\Traffic\TrafficControl\TCP\250_B4838_to_TMP-17_ph5detail.dgn
User: jeff.koontz

PROJ. REFERENCE NO.	SHEET NO.
B-4838	TMP-17

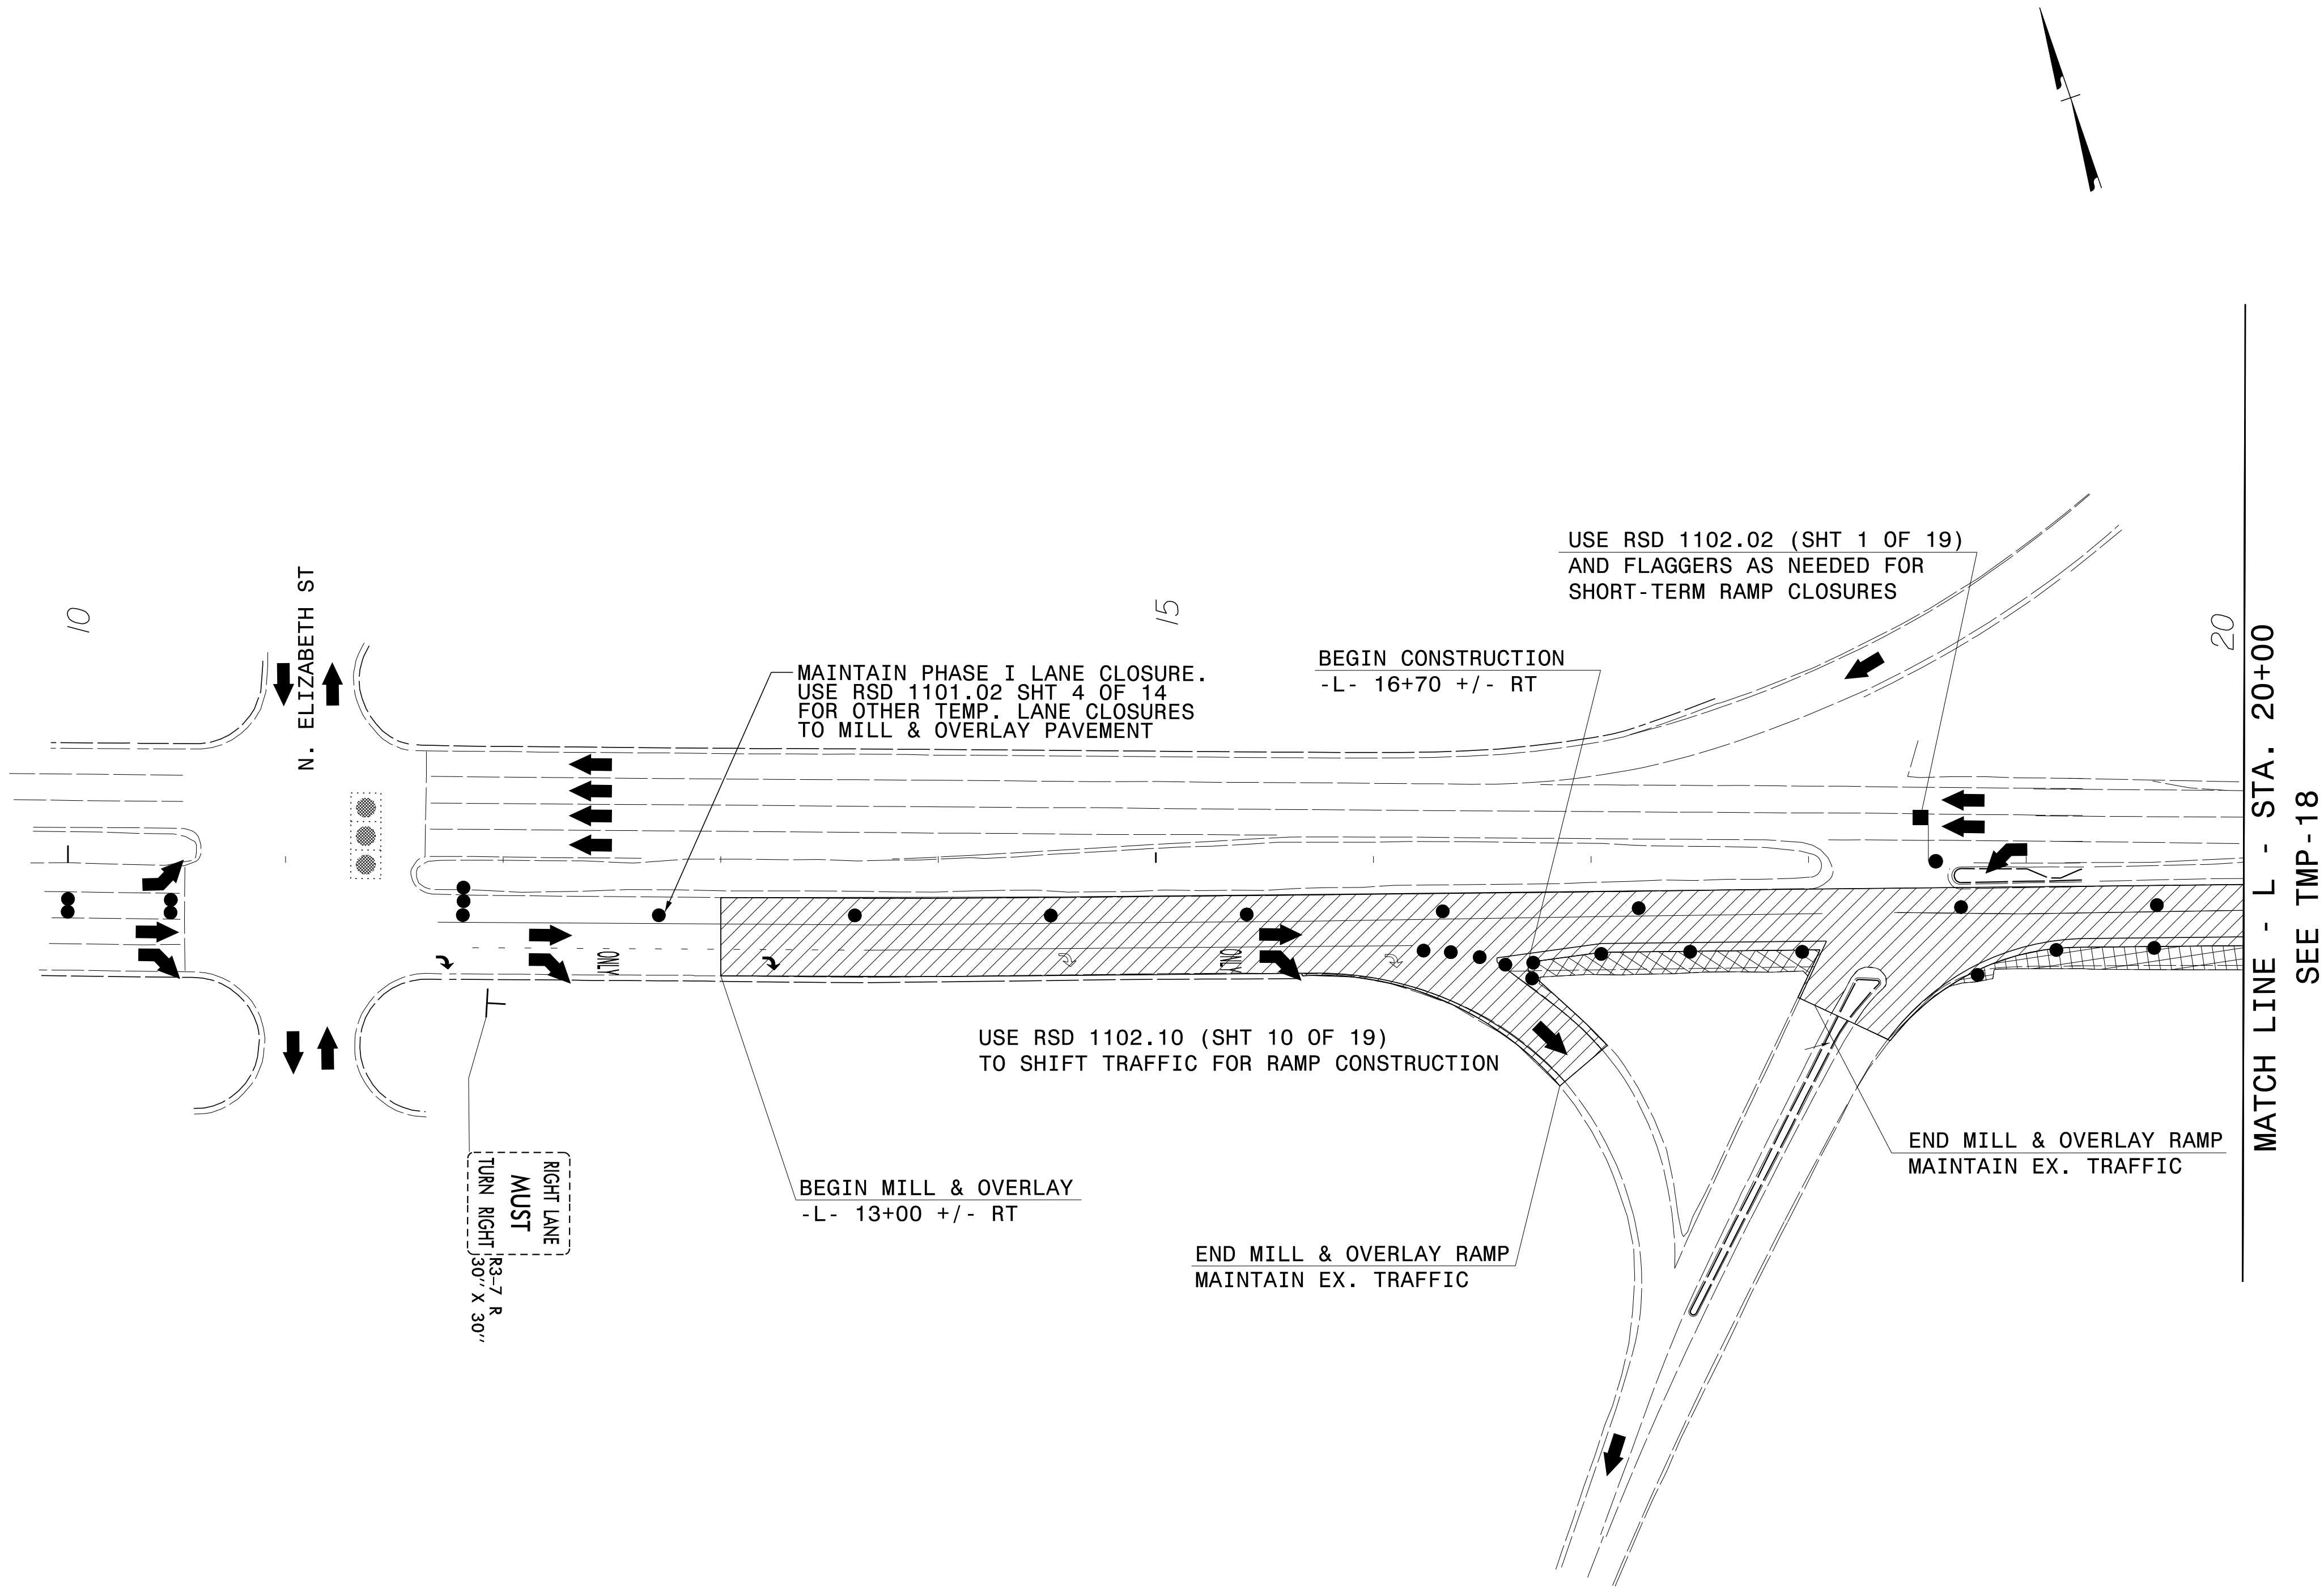

MATCH LINE - L - STA. 20+00
SEE TMP-18

MILL & OVERLAY

PAVEMENT REMOVAL

AECOM

NC Firm License No.: F-0342
5438 Wade Park Blvd, Suite 200
Suite 475 Raleigh, NC 27607
Phone: 919-854-6200

APPROVED: _____

DATE: 9/13/2024

Seal of Jeffery Koontz, Professional Engineer, State of North Carolina, License No. 018122

Jeffery Koontz

DOCUMENT NOT CONSIDERED FINAL
UNLESS ALL SIGNATURES COMPLETED

DIVISION OF HIGHWAYS

STATE OF NORTH CAROLINA

DEPARTMENT OF TRANSPORTATION

WORK ZONE TRAFFIC CONTROL

PHASE IV DETAIL

US BUS 70