


PROJ. REFERENCE NO.	SHEET NO.
B-4838	TMP-18

9/11/2024
pw:\aecom-na-pw-bentley.com\AECOM_USA_North Carolina\Documents\60598150-NC DOT SMU B-4838\900-CAD GIS\910-CAD\70-NC DOT_TIP\Traffic\TrafficControl\CP\250_B4838_to_TMP-18_ph5detail2.dgn
User: jeff.koontz

MATCH LINE - L - STA. 20+00
SEE TMP-17

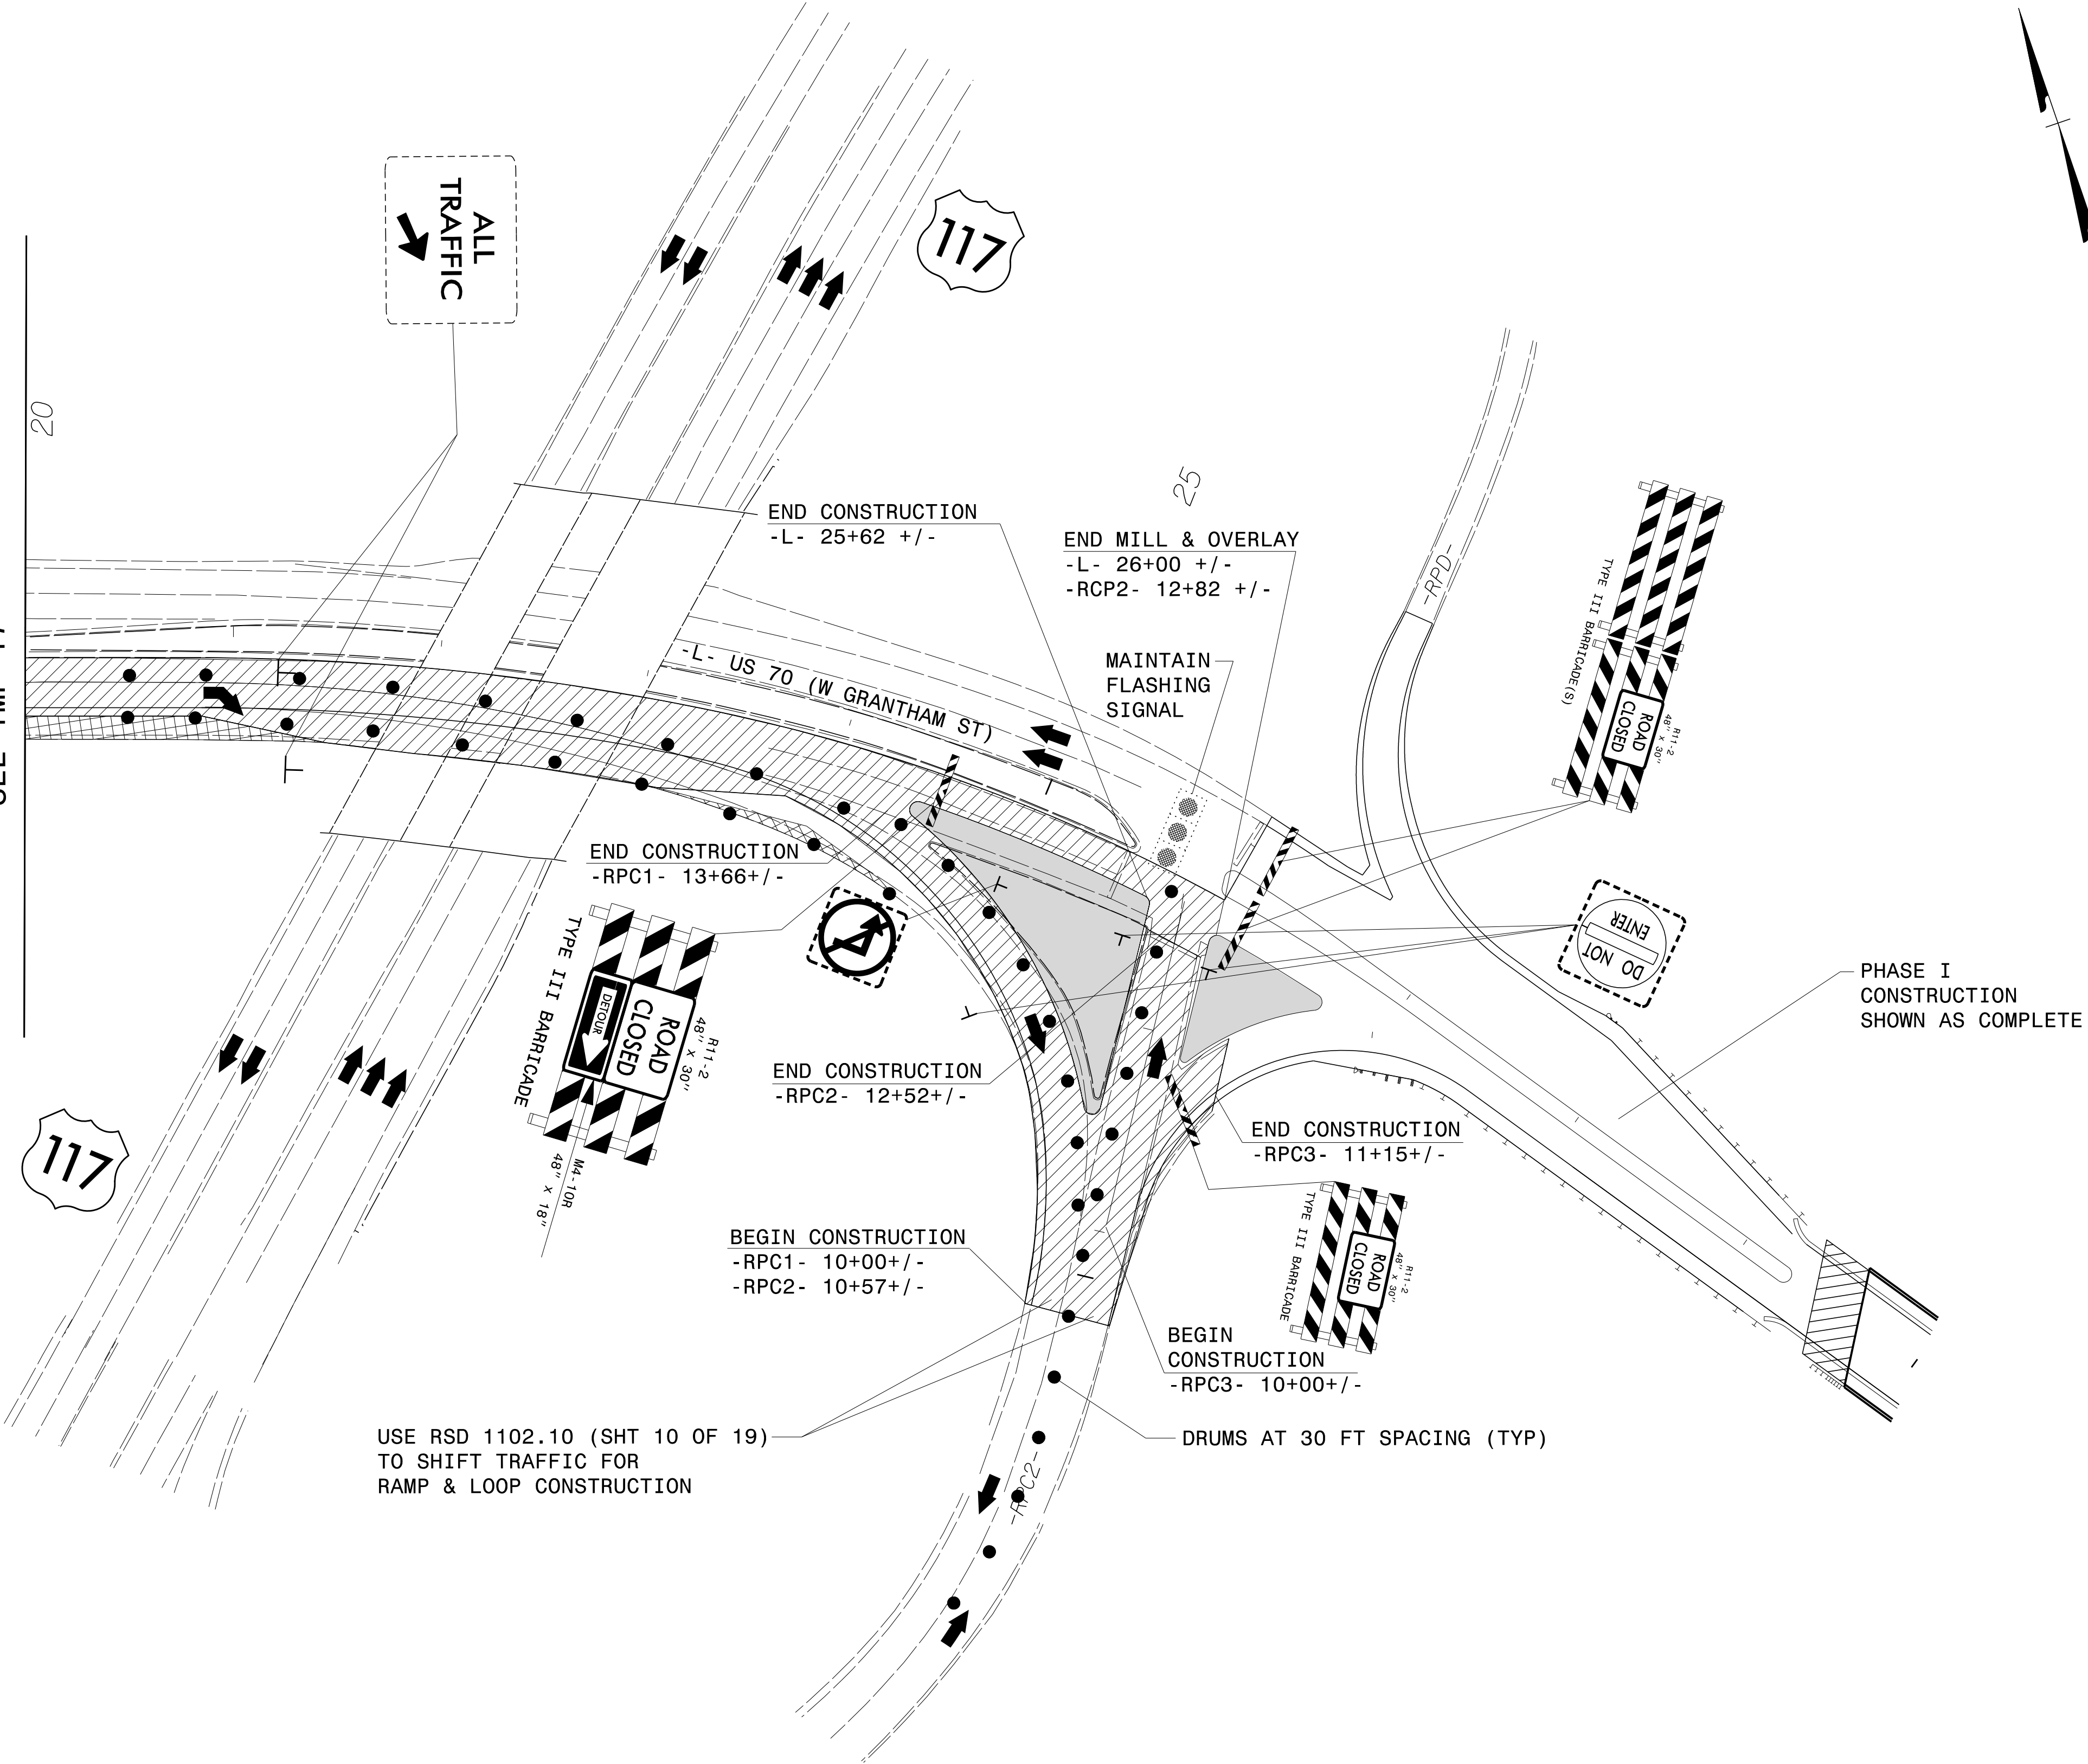

	MILL & OVERLAY
	PAVEMENT REMOVAL

AECOM
NC Firm License No.: F-0342
5438 Wade Park Blvd, Suite 200
Suite 475 Raleigh, NC 27607
Phone: 919-854-6200

APPROVED: _____
DATE: 9/13/2024

**DOCUMENT NOT CONSIDERED FINAL
UNLESS ALL SIGNATURES COMPLETED**



**PHASE IV DETAIL
US BUS 70**