


9/11/2024
p:\47\secom-ne-pw.bentley.com\AECOM_USA_North_Carolina\Documents\60598150-NCDOT SMU B-4838\900-CAD GIS\910-CAD\70-NCDOT_TIP/Traffic/Signing\B4838-sign_09_e5.dgn
BlomeN


MATCH LINE -L- STA. 43+00 SEE SIGN-8

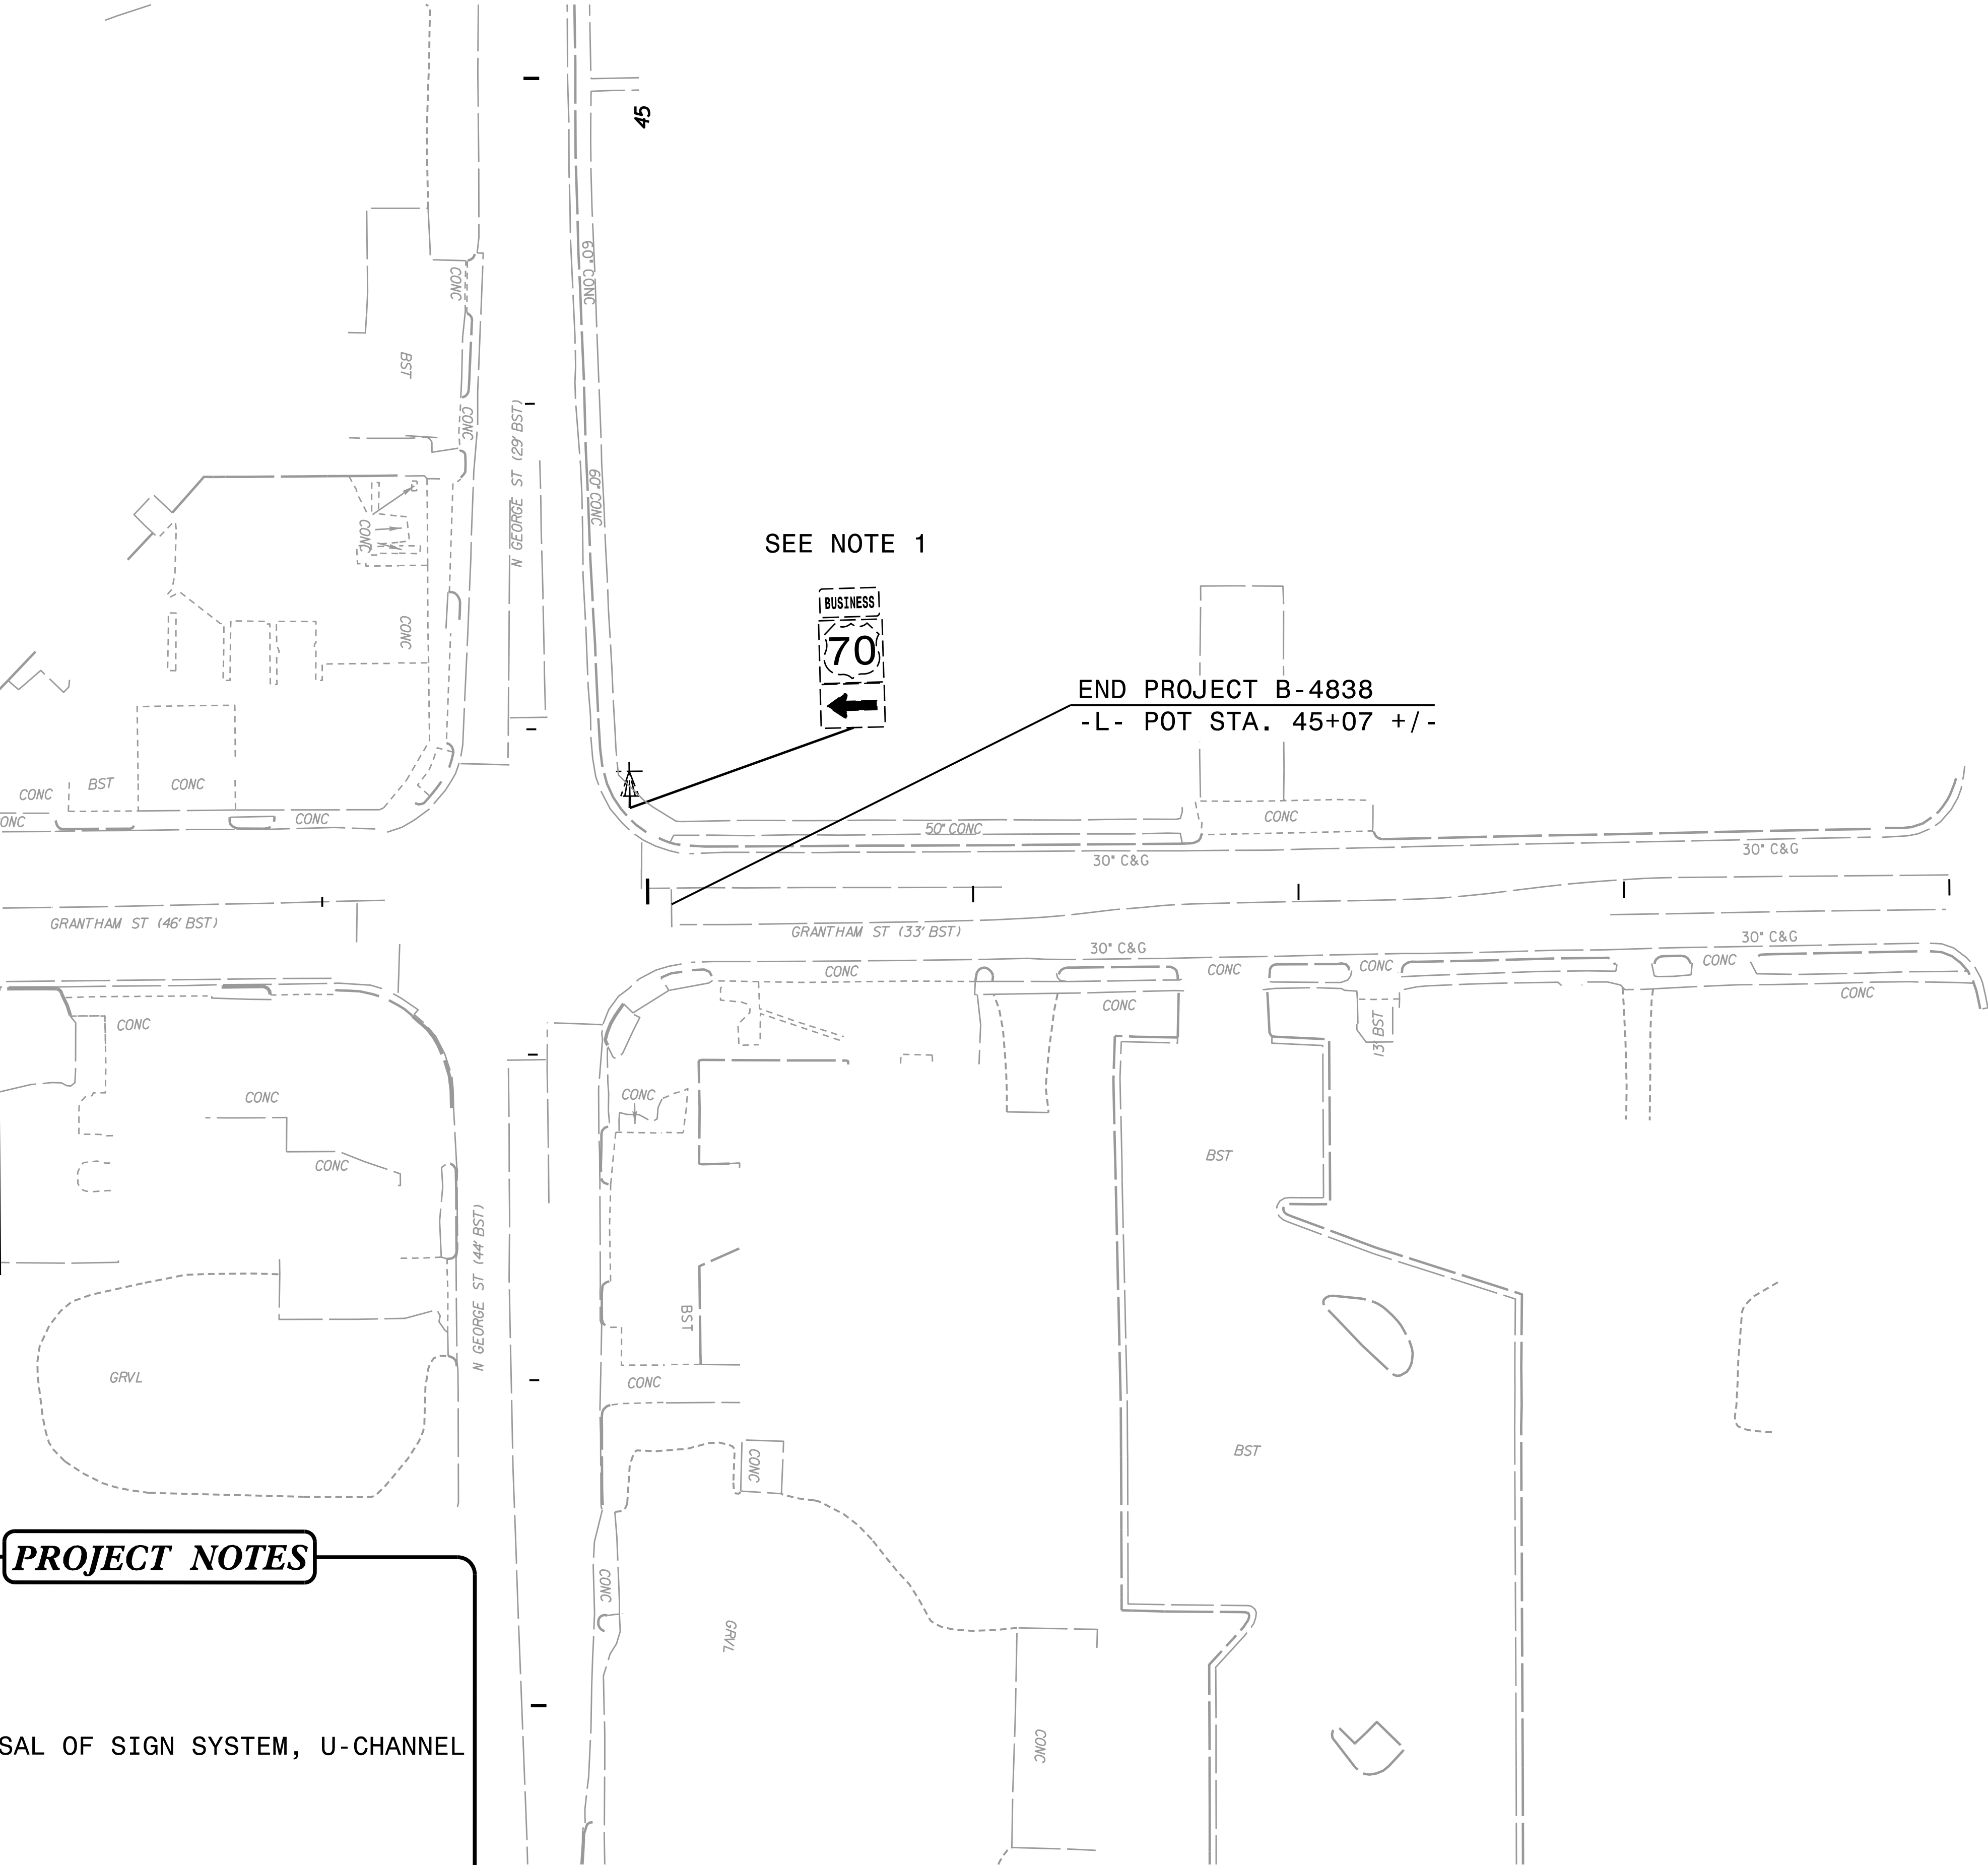

PROJECT NOTES

1. DISPOSAL OF SIGN SYSTEM, U-CHANNEL

EXISTING SIGNS
STA -L- 43+00 TO 45+07

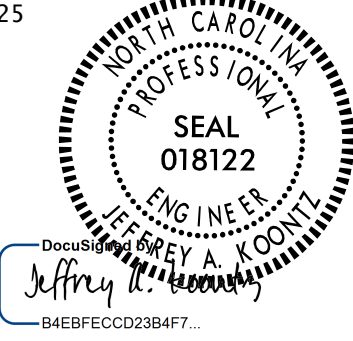TIP NO.	SHEET NO.
B-4838	SIGN-9
APPROVED: _____	
DATE: _____	
SEAL 2/18/2025 	
DOCUMENT NOT CONSIDERED FINAL UNLESS ALL SIGNATURES COMPLETED	
Prepared In the Office of: AECOM NC PERM LICENSE No. F-03462 5438 Rode Park Blvd, Suite 200 Raleigh, NC 27607 919-461-4500	

