
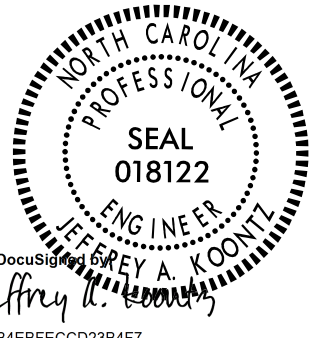


TIP NO.	SHEET NO.
B-4838	SIGN-11
APPROVED: _____	
DATE: _____	
SEAL	
2/18/2025	
	
DOCUMENT NOT CONSIDERED FINAL UNLESS ALL SIGNATURES COMPLETED	
Prepared in the Office of: AECOM	
NC P.E. LICENSE No. F-0342 5438 Rhode Park Blvd., Suite 200 Raleigh, NC 27607 919-461-4000	

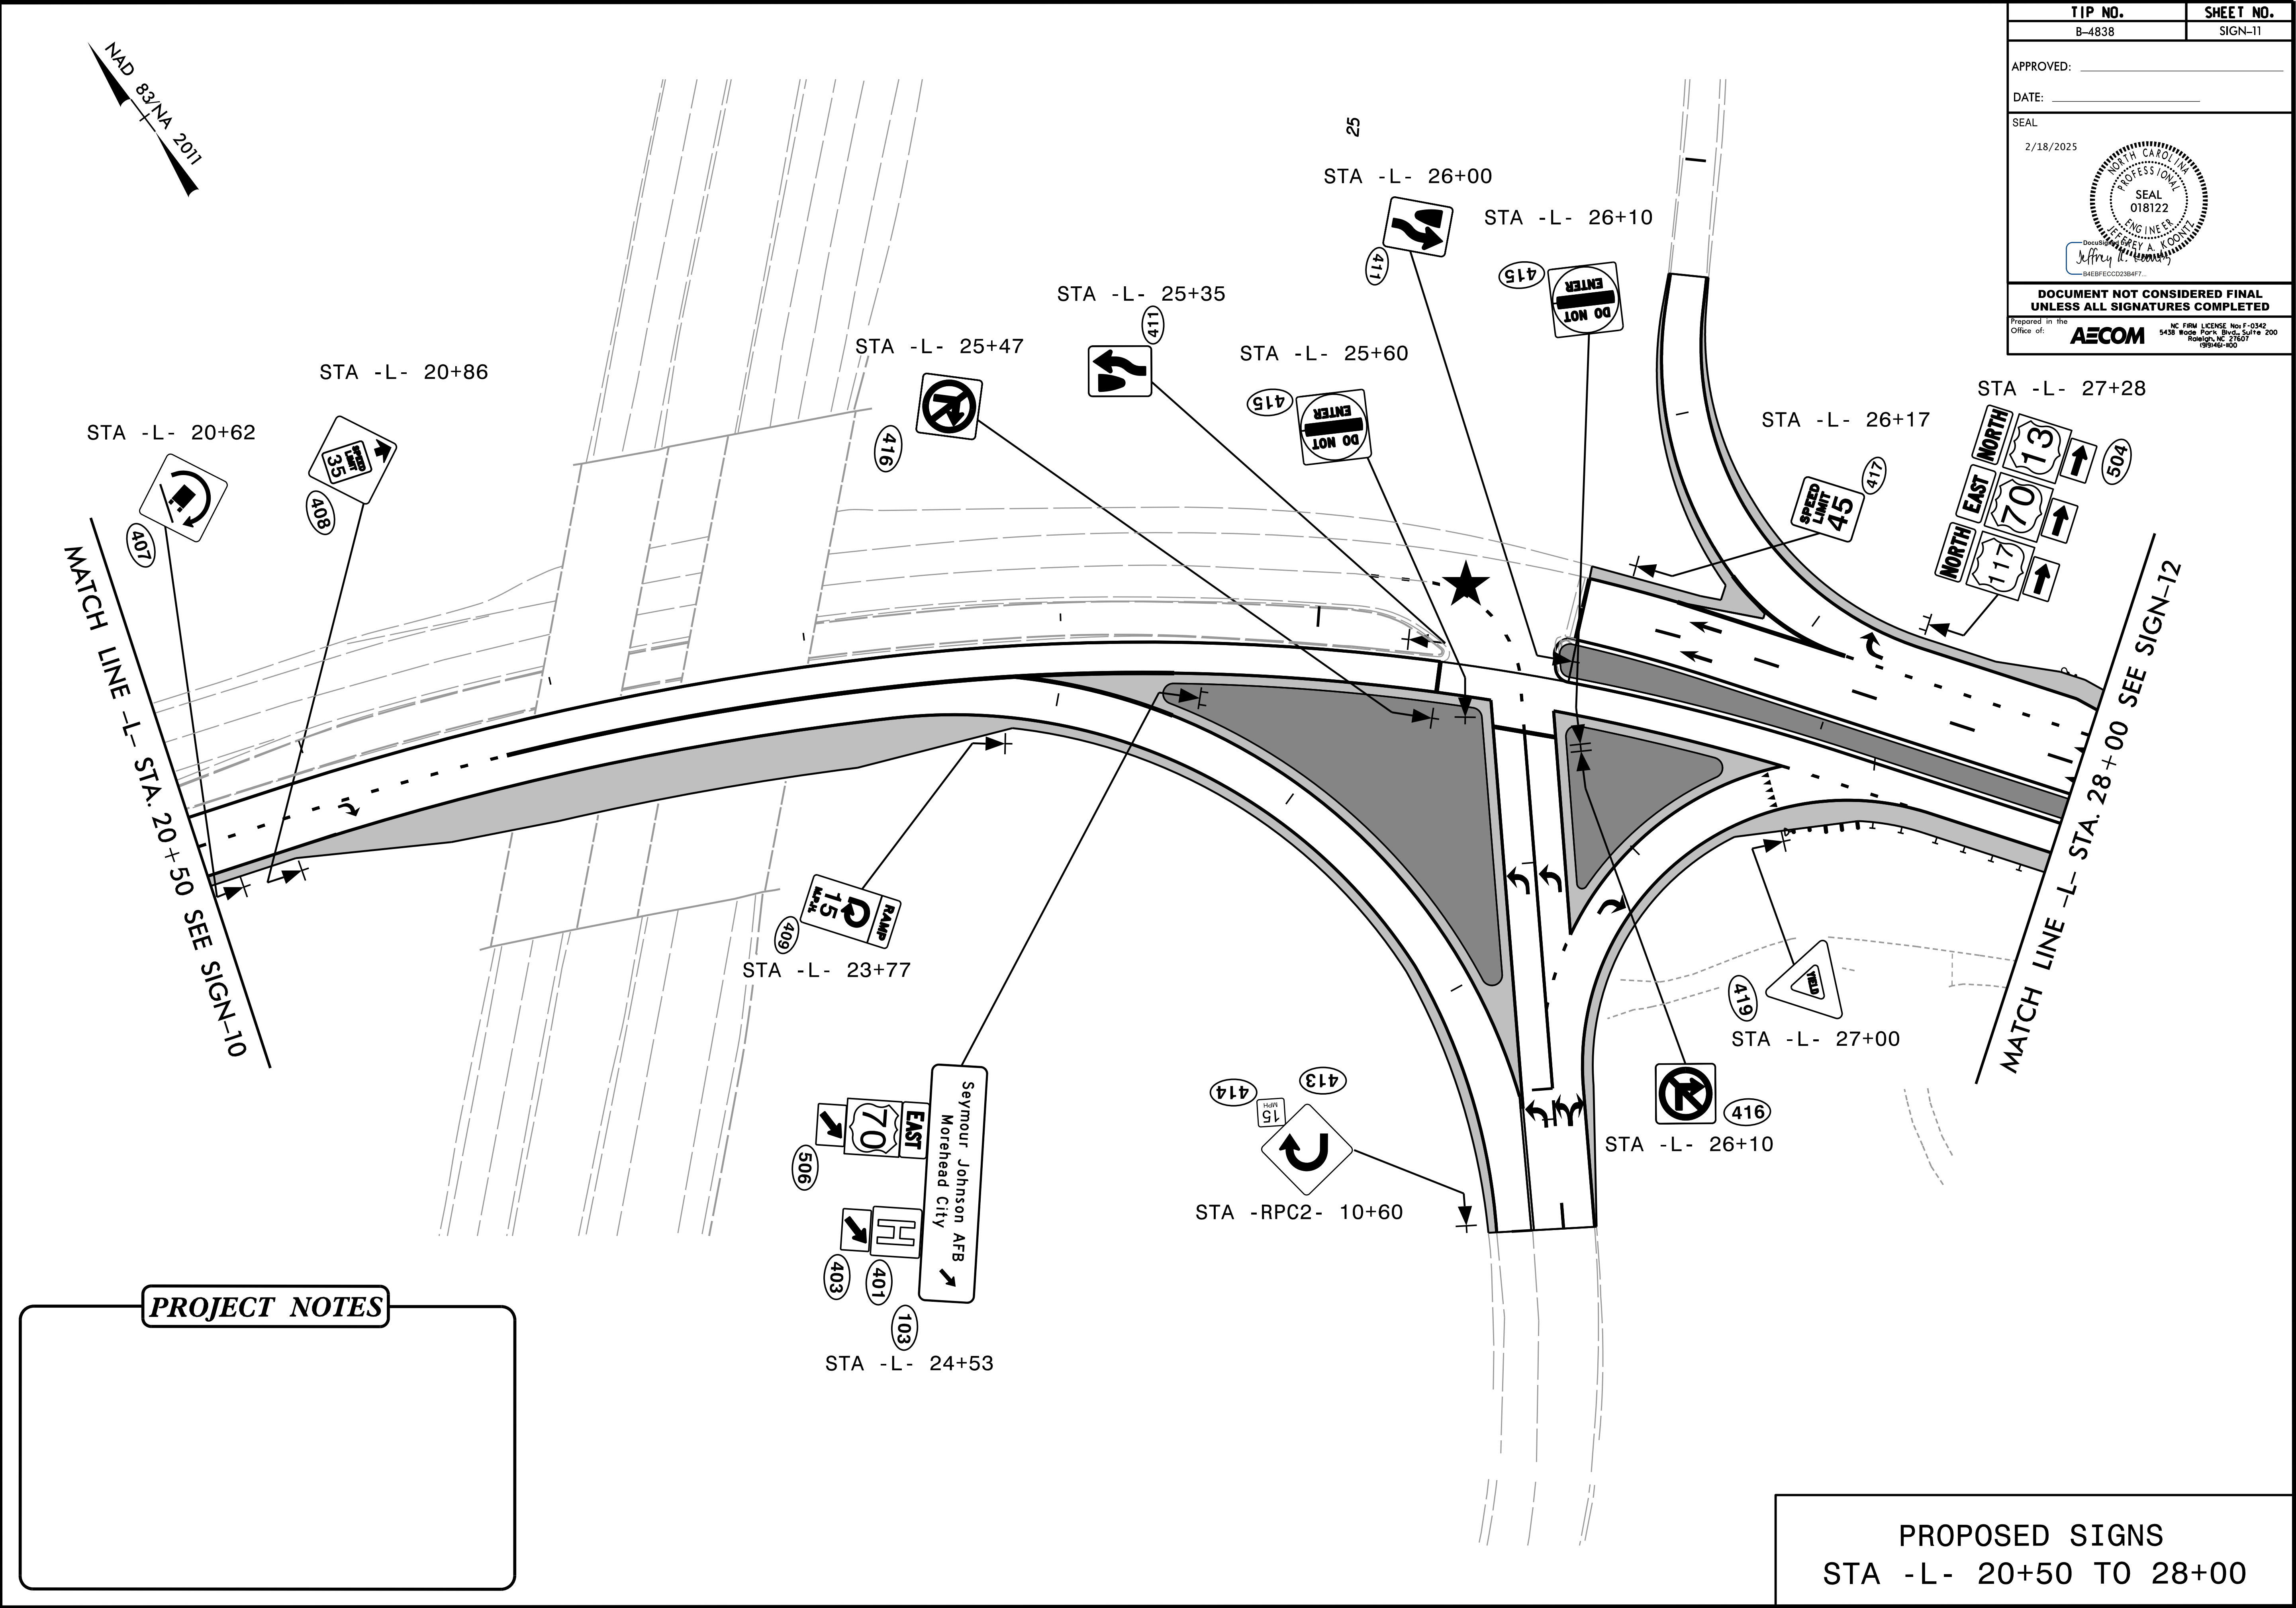

9/11/2024
p42:/secom-ne-pw.bentley.com/AECOM_USA_North_Carolina/Documents/60598150-NCDDT_SMU_B-4838/900-CAD_GIS/910-CAD/70-NCDDT_TIP/Traffic/Signing/B4838_sign-11.p2.dgn
BlomeN