
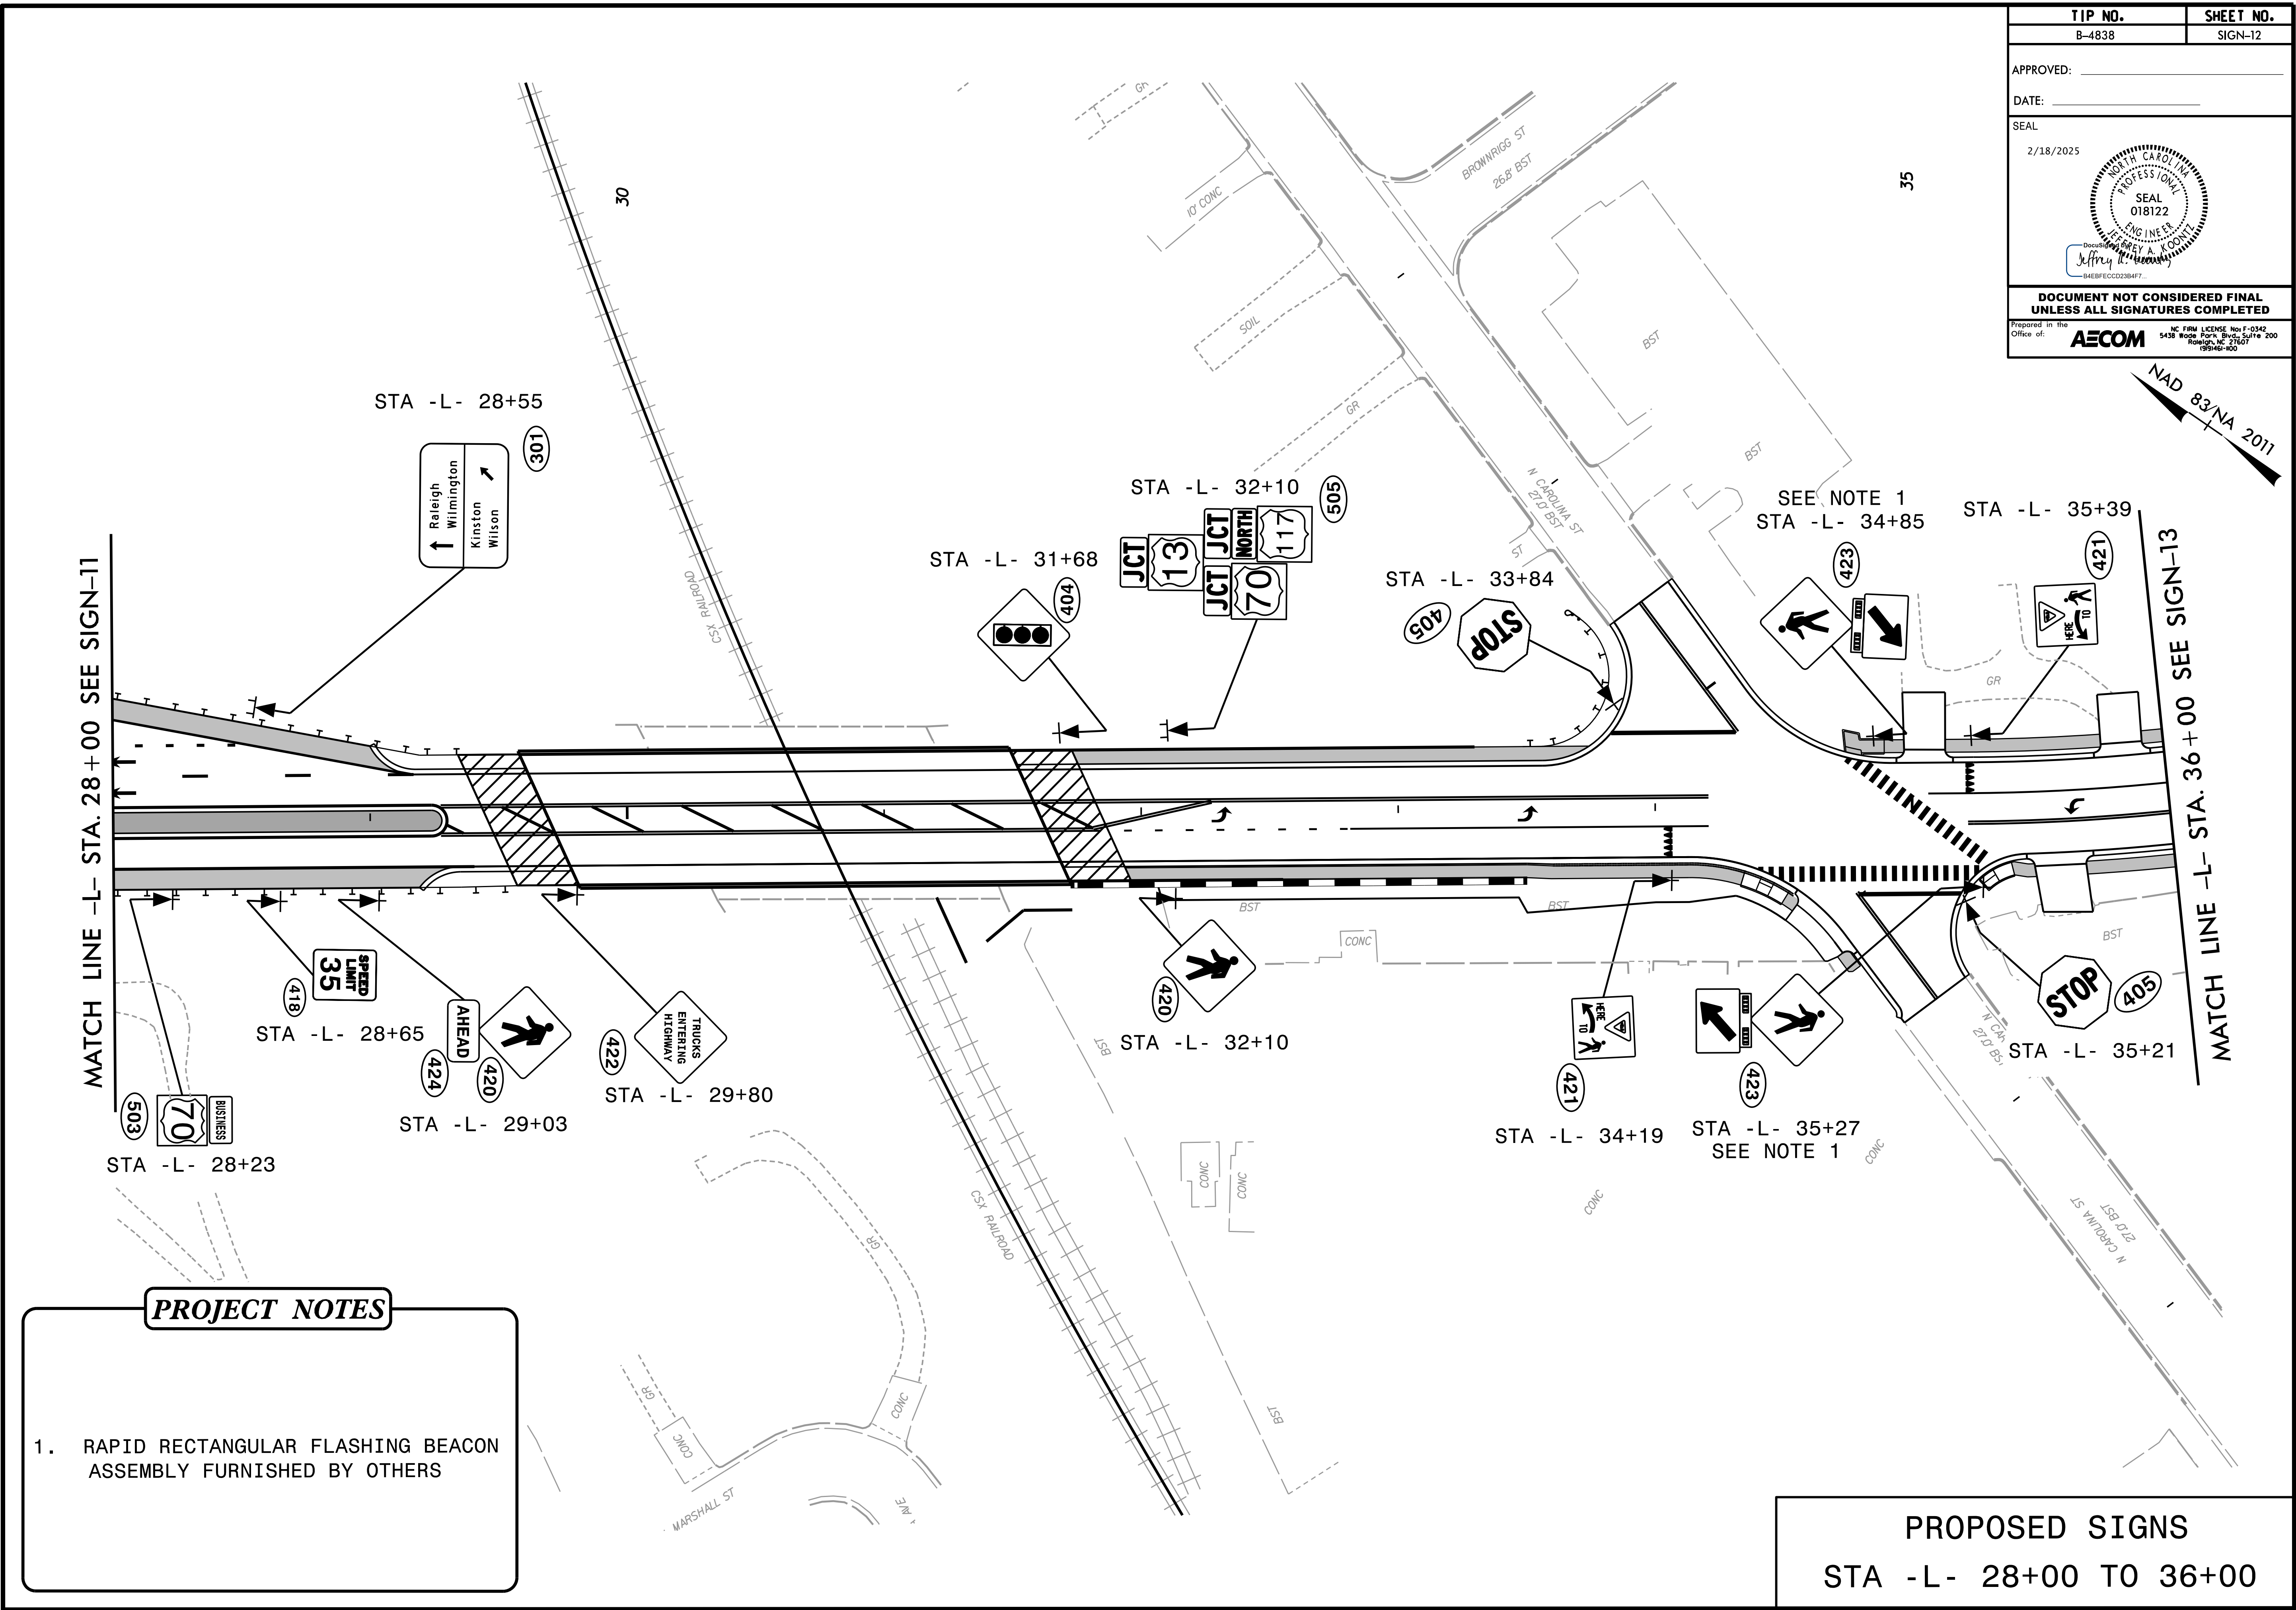


9/11/2024
p42:/secom-ne-pw.bentley.com/AECOM_USA_North_Carolina/Documents/60598150-NCDDOT_SMU_B-4838/900-CAD_GIS/910-CAD/70-NCDDOT_TIP/Traffic/Signing/B4838_sign-12.p3.dgn
BlomeN

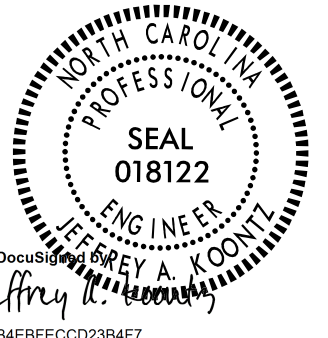

TIP NO. B-4838	SHEET NO. SIGN-12
APPROVED: _____	
DATE: _____	
SEAL 2/18/2025  Jeffrey A. Koonin Professional Engineer 018122 N.C. License No. F-0342 5438 Rhode Park Blvd, Suite 200 Raleigh, NC 27607 919-461-1200	
DOCUMENT NOT CONSIDERED FINAL UNLESS ALL SIGNATURES COMPLETED	
Prepared in the Office of: AECOM	