
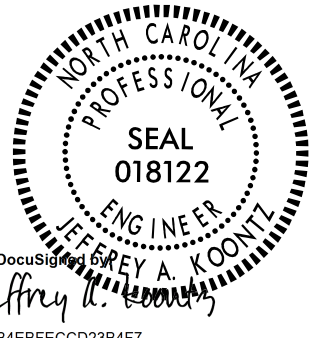
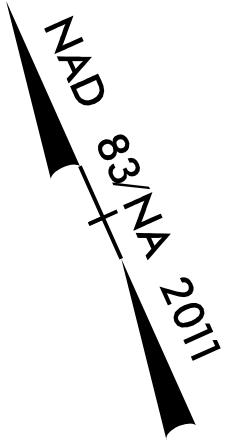


TIP NO.	SHEET NO.
B-4838	SIGN-13
APPROVED: _____	
DATE: _____	
SEAL	
2/18/2025	
	
Jeffrey A. Koonz	
DOCUMENT NOT CONSIDERED FINAL UNLESS ALL SIGNATURES COMPLETED	
Prepared in the Office of: AECOM	
NC P.E. LICENSE No. F-0342 5438 Rode Park Blvd, Suite 200 Raleigh, NC 27607 (919) 461-4500	

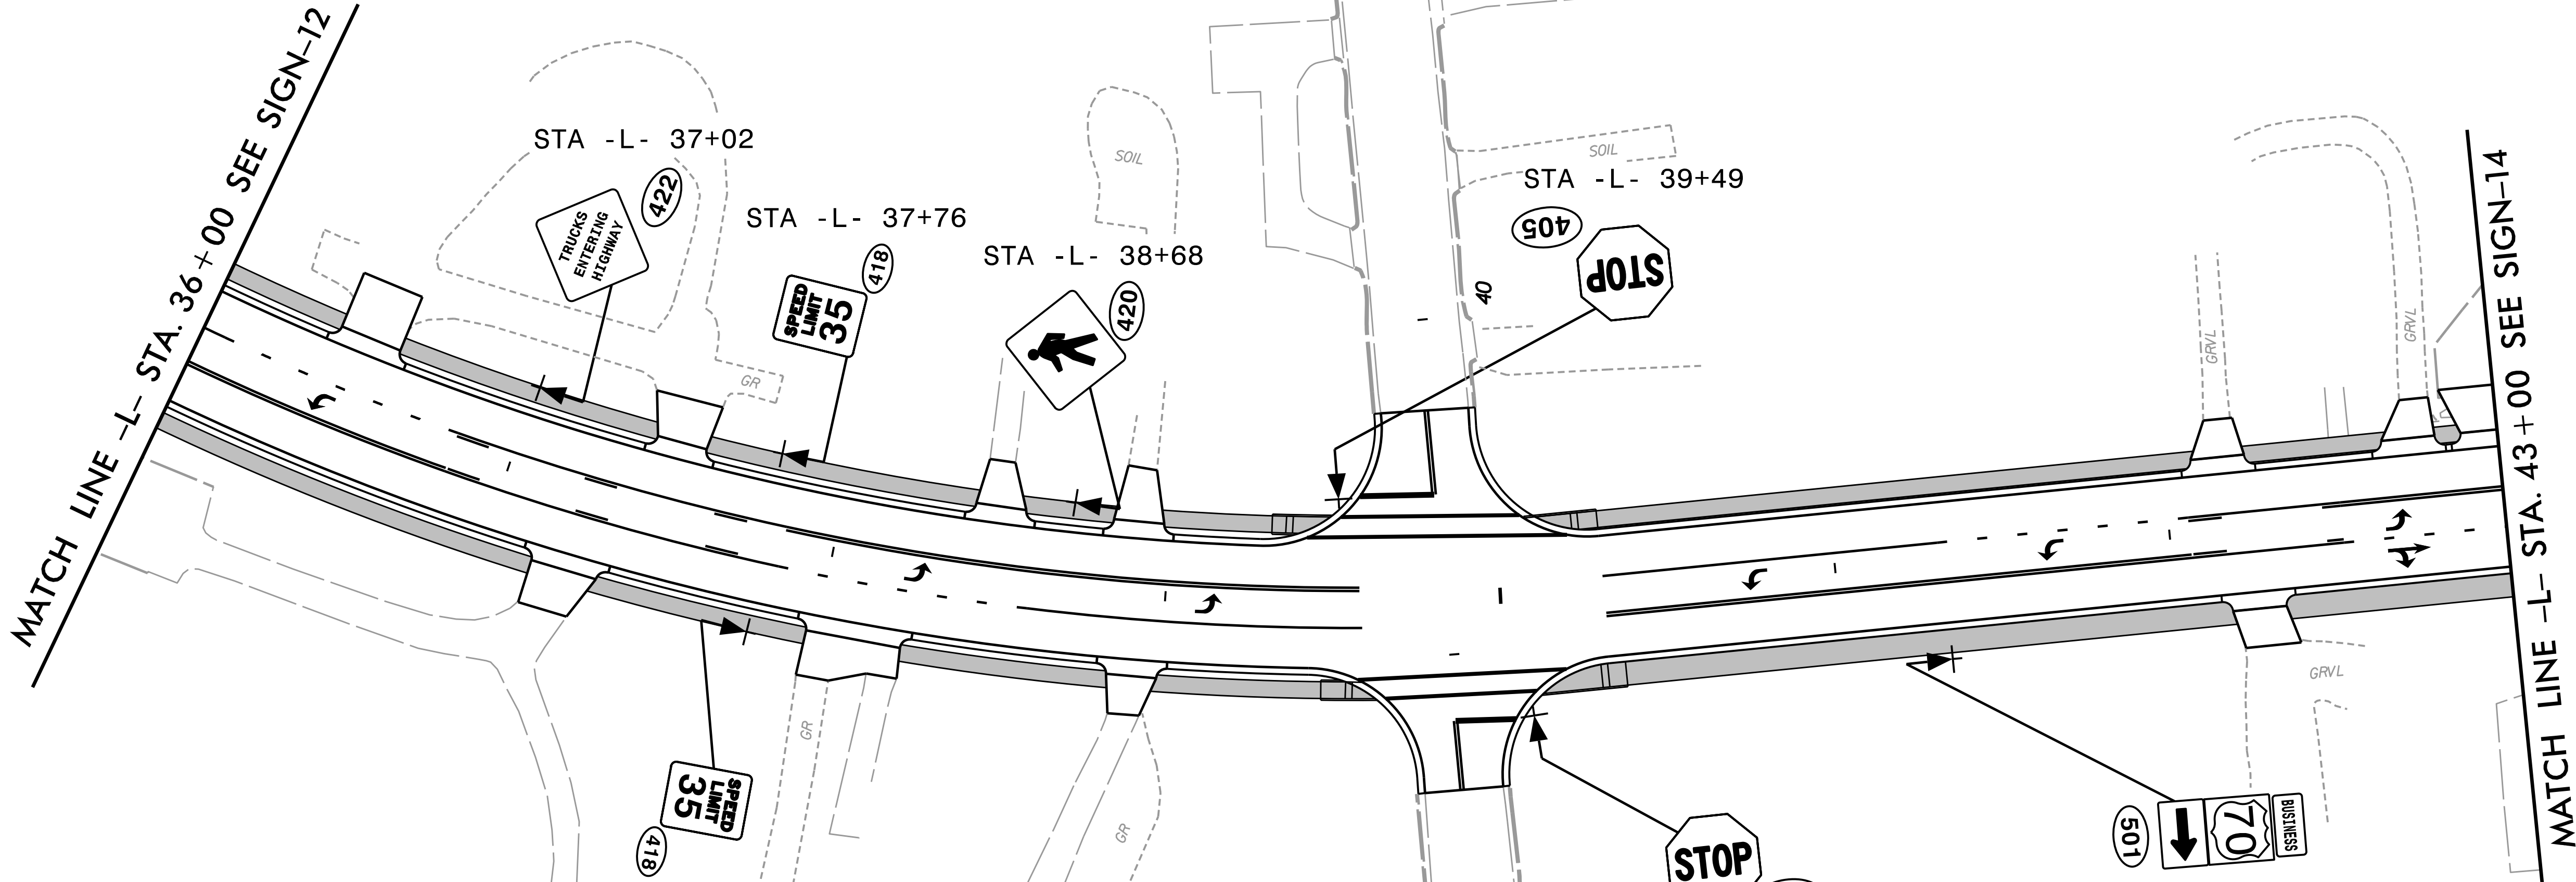

PROJECT NOTES

PROPOSED SIGNS
STA -L- 36+00 TO 43+00