


9/11/2024
p:\z\secom-ne-pw.bentley.com\AECOM_USA_North_Carolina\Documents\60598150-NCDOT SMU B-4838\900-CAD GIS\910-CAD\70_NCDOT_TIP/Traffic/Signing\B4838_sign-14_p5.dgn
BlomeN

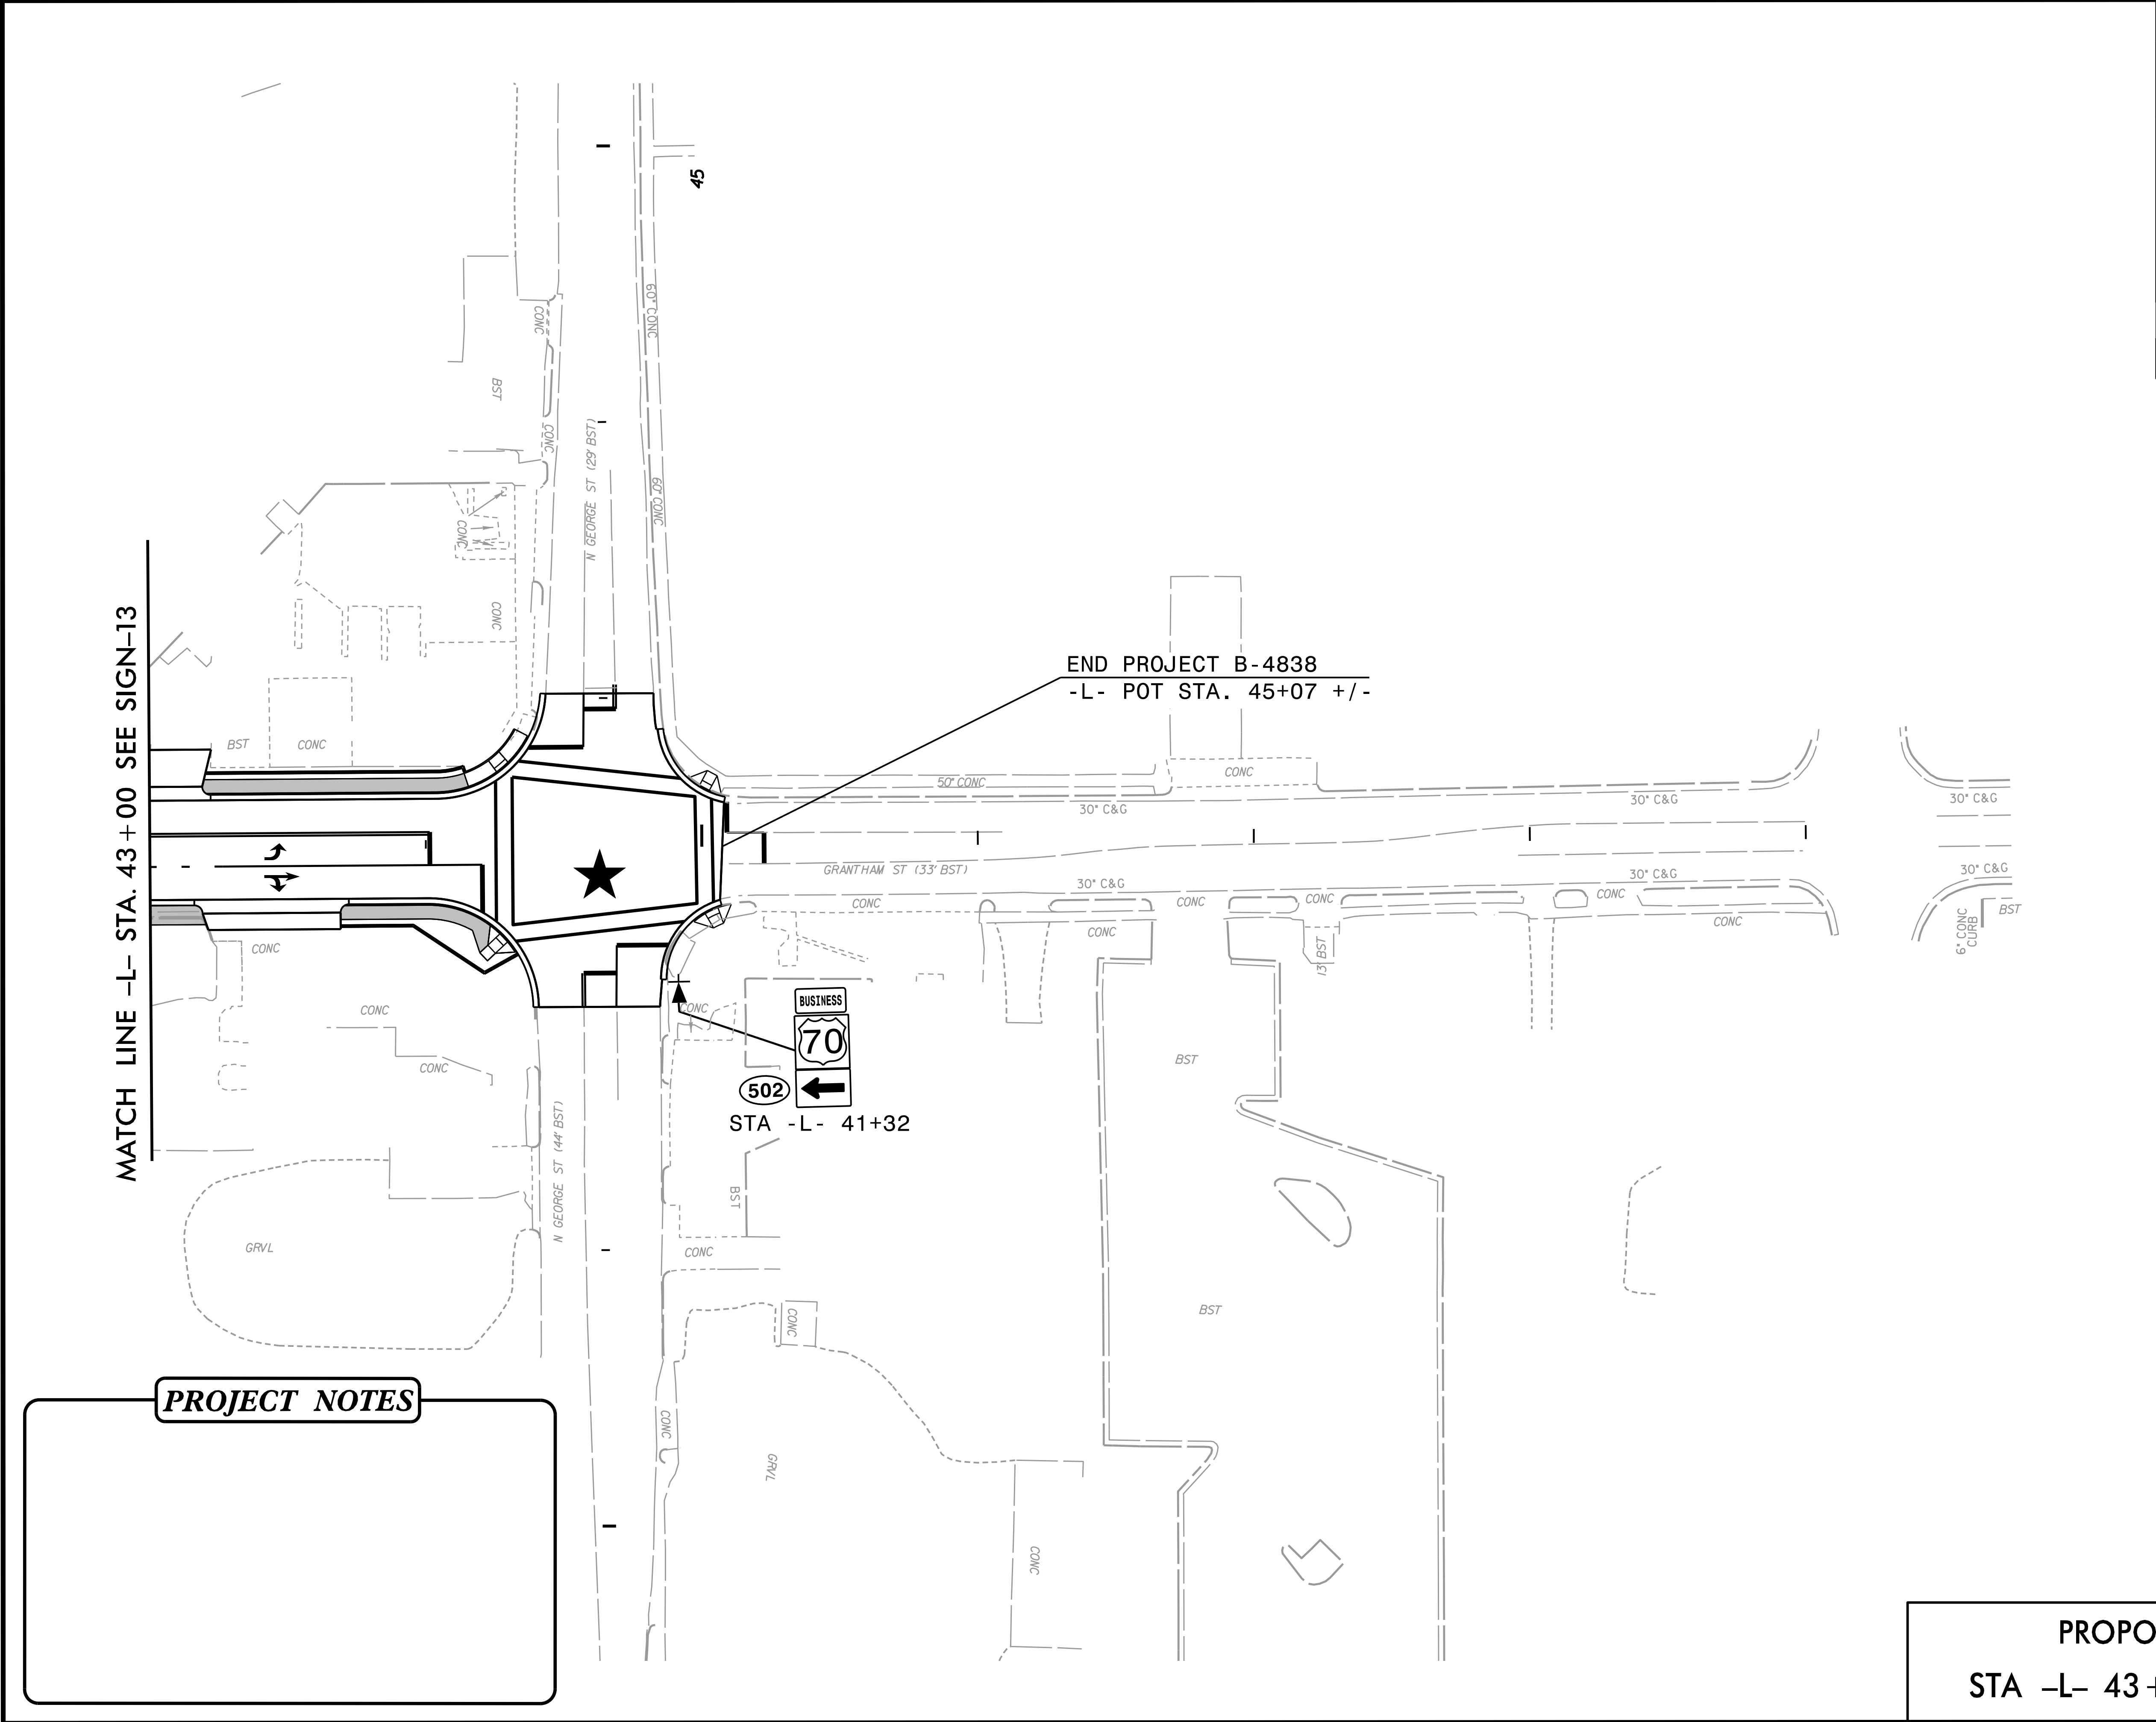

MATCH LINE -L- STA. 43 + 00 SEE SIGN-13

END PROJECT B-4838
-L- POT STA. 45+07 +/-

STA -L- 41+32

BUSINESS 70
502

PROJECT NOTES

PROPOSED SIGNS
STA -L- 43+00 TO 45+07

TIP NO.	SHEET NO.
B-4838	SIGN-14
APPROVED: _____	
DATE: _____	
SEAL	
2/18/2025	
DOCUMENT NOT CONSIDERED FINAL UNLESS ALL SIGNATURES COMPLETED	
Prepared In the Office of: NC PERM LICENSE No. F-0342 5438 Rode Park Blvd, Suite 200 Raleigh, NC 27607 919-461-4500	

