



TIP NO. B-4838
CROSS SECTION INDEX

LOCATION	STATION TO STATION	SHEET NO.
-L- (US 70 BUSINESS W. GRANTHAM ST)	13 + 00.00 TO 44 + 00.00	X-2 TO X-16
-RPC2-	11 + 00.00 TO 12 + 50.00	X-17
-RPD-	10 + 50.00 TO 11 + 00.00	X-18


PROJ. REFERENCE NO.	SHEET NO.
B-4838	X-1


[illegible]

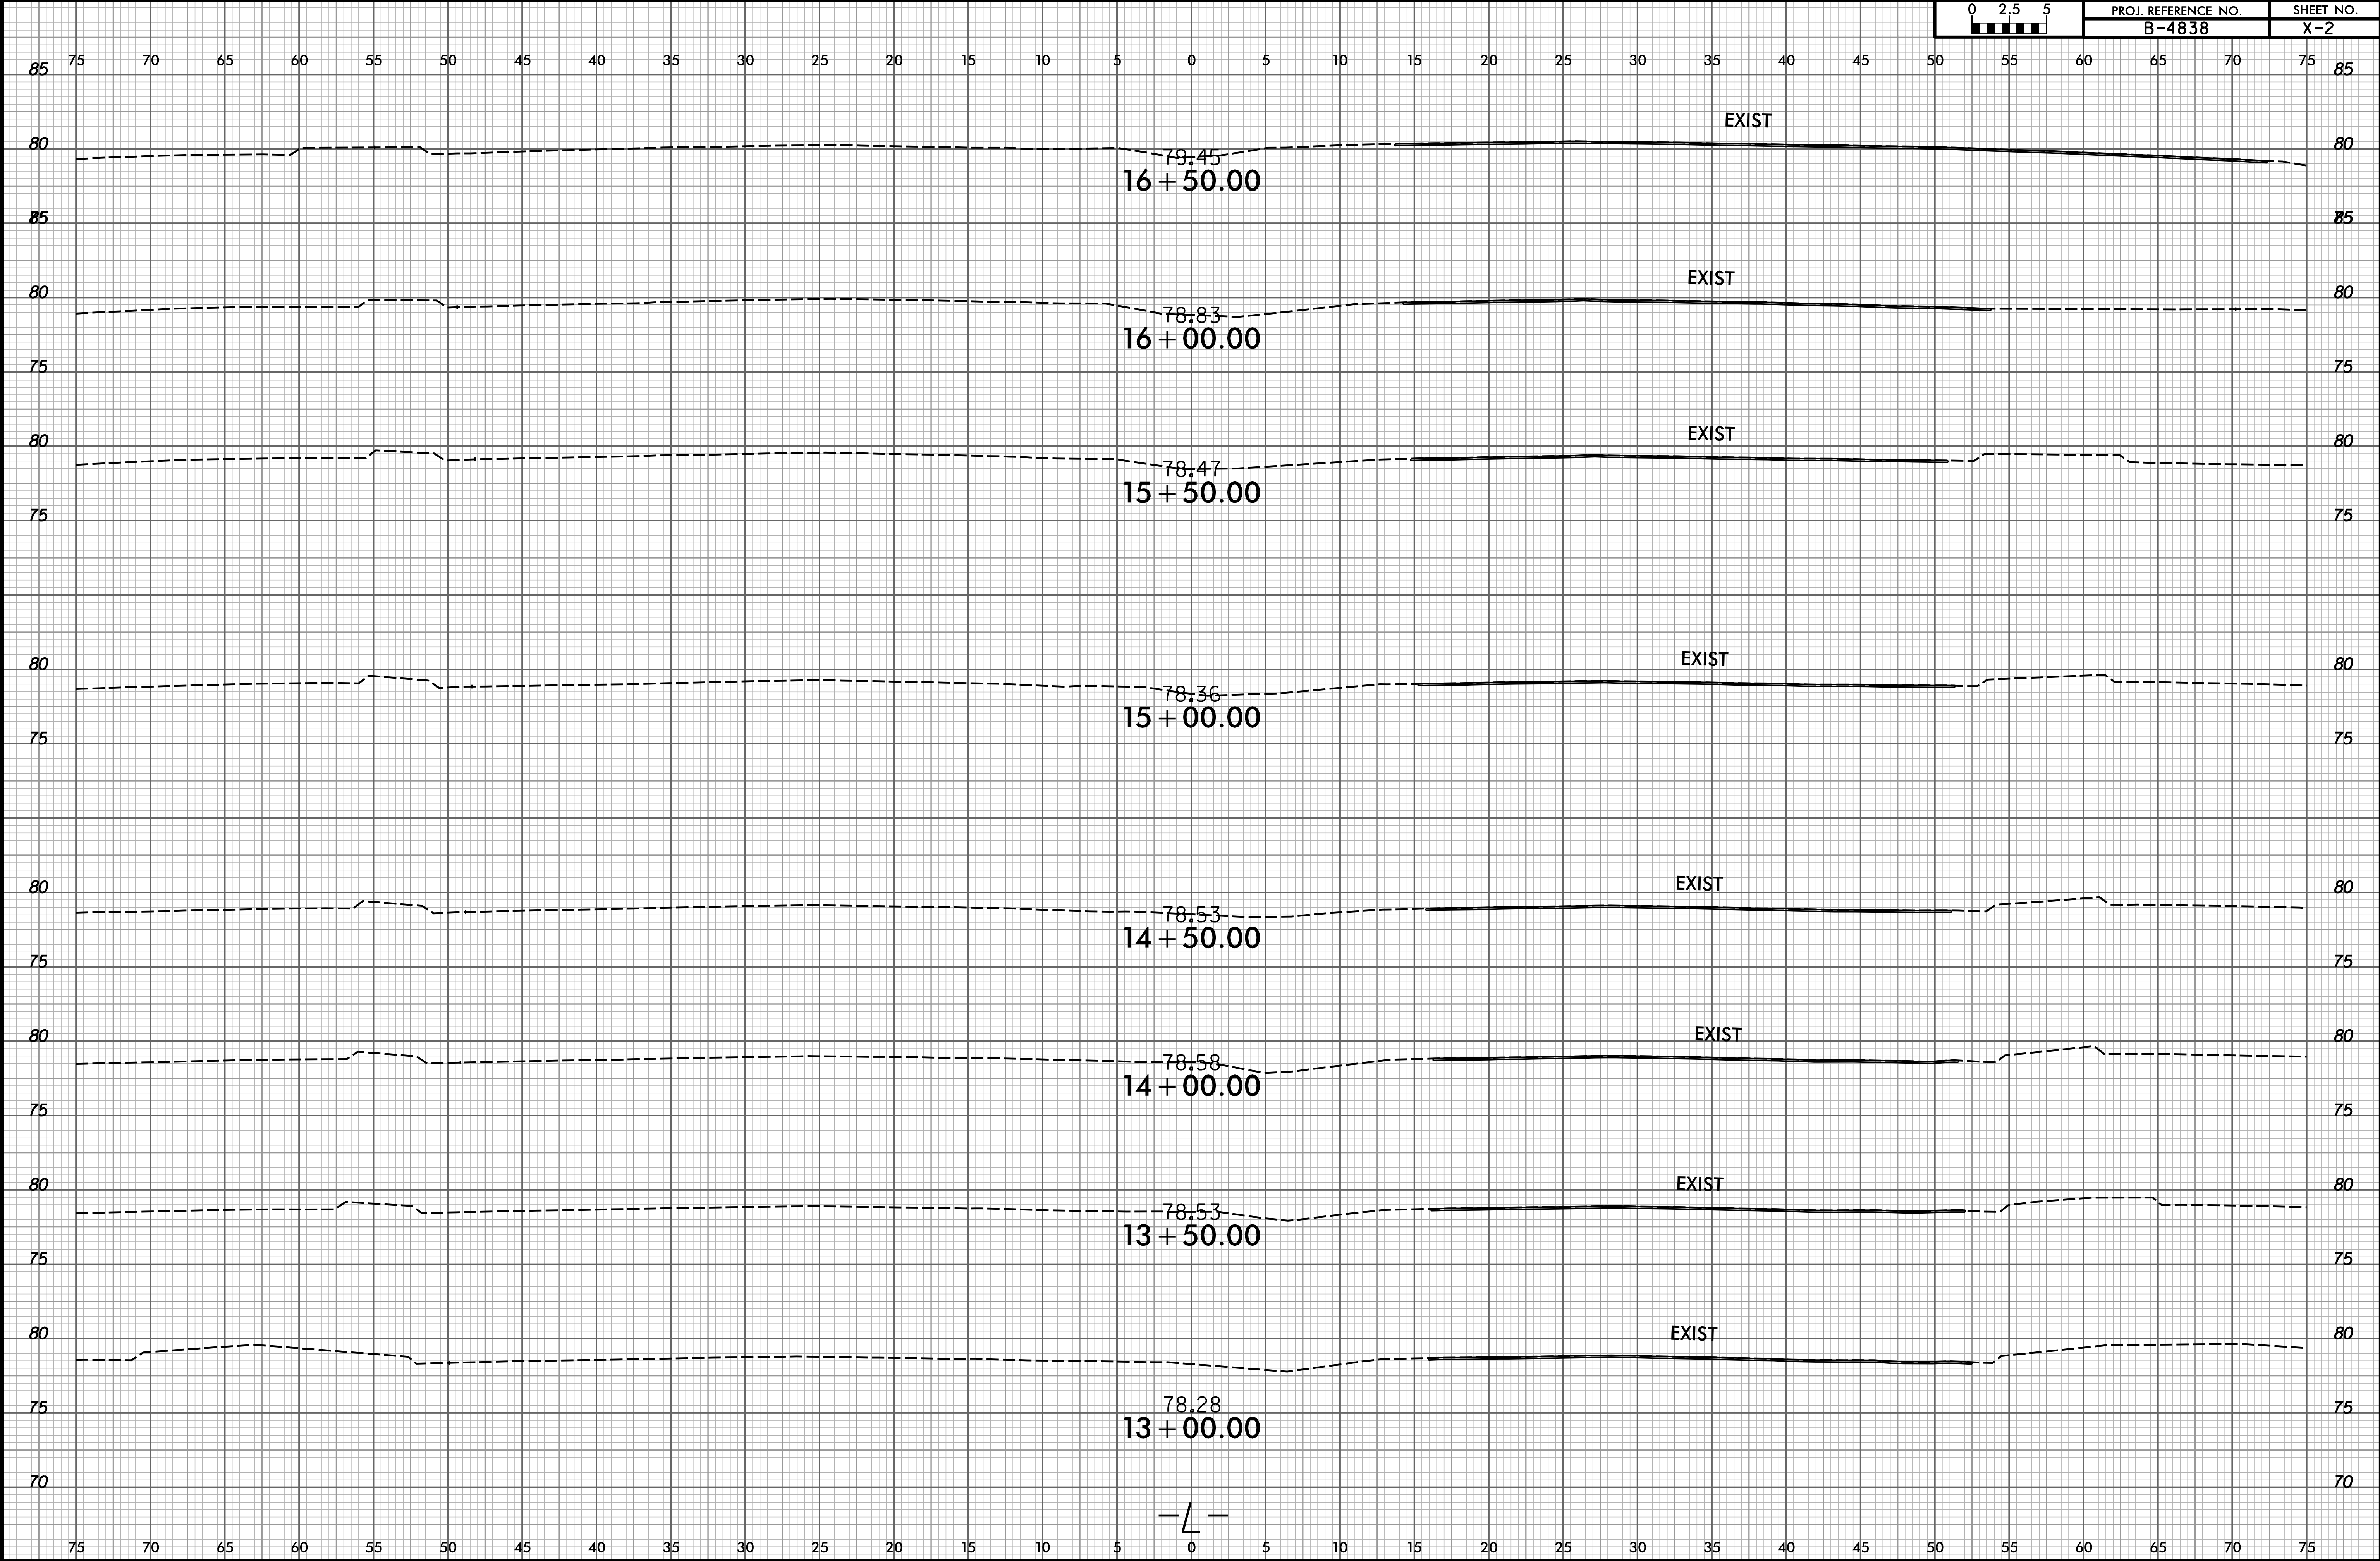


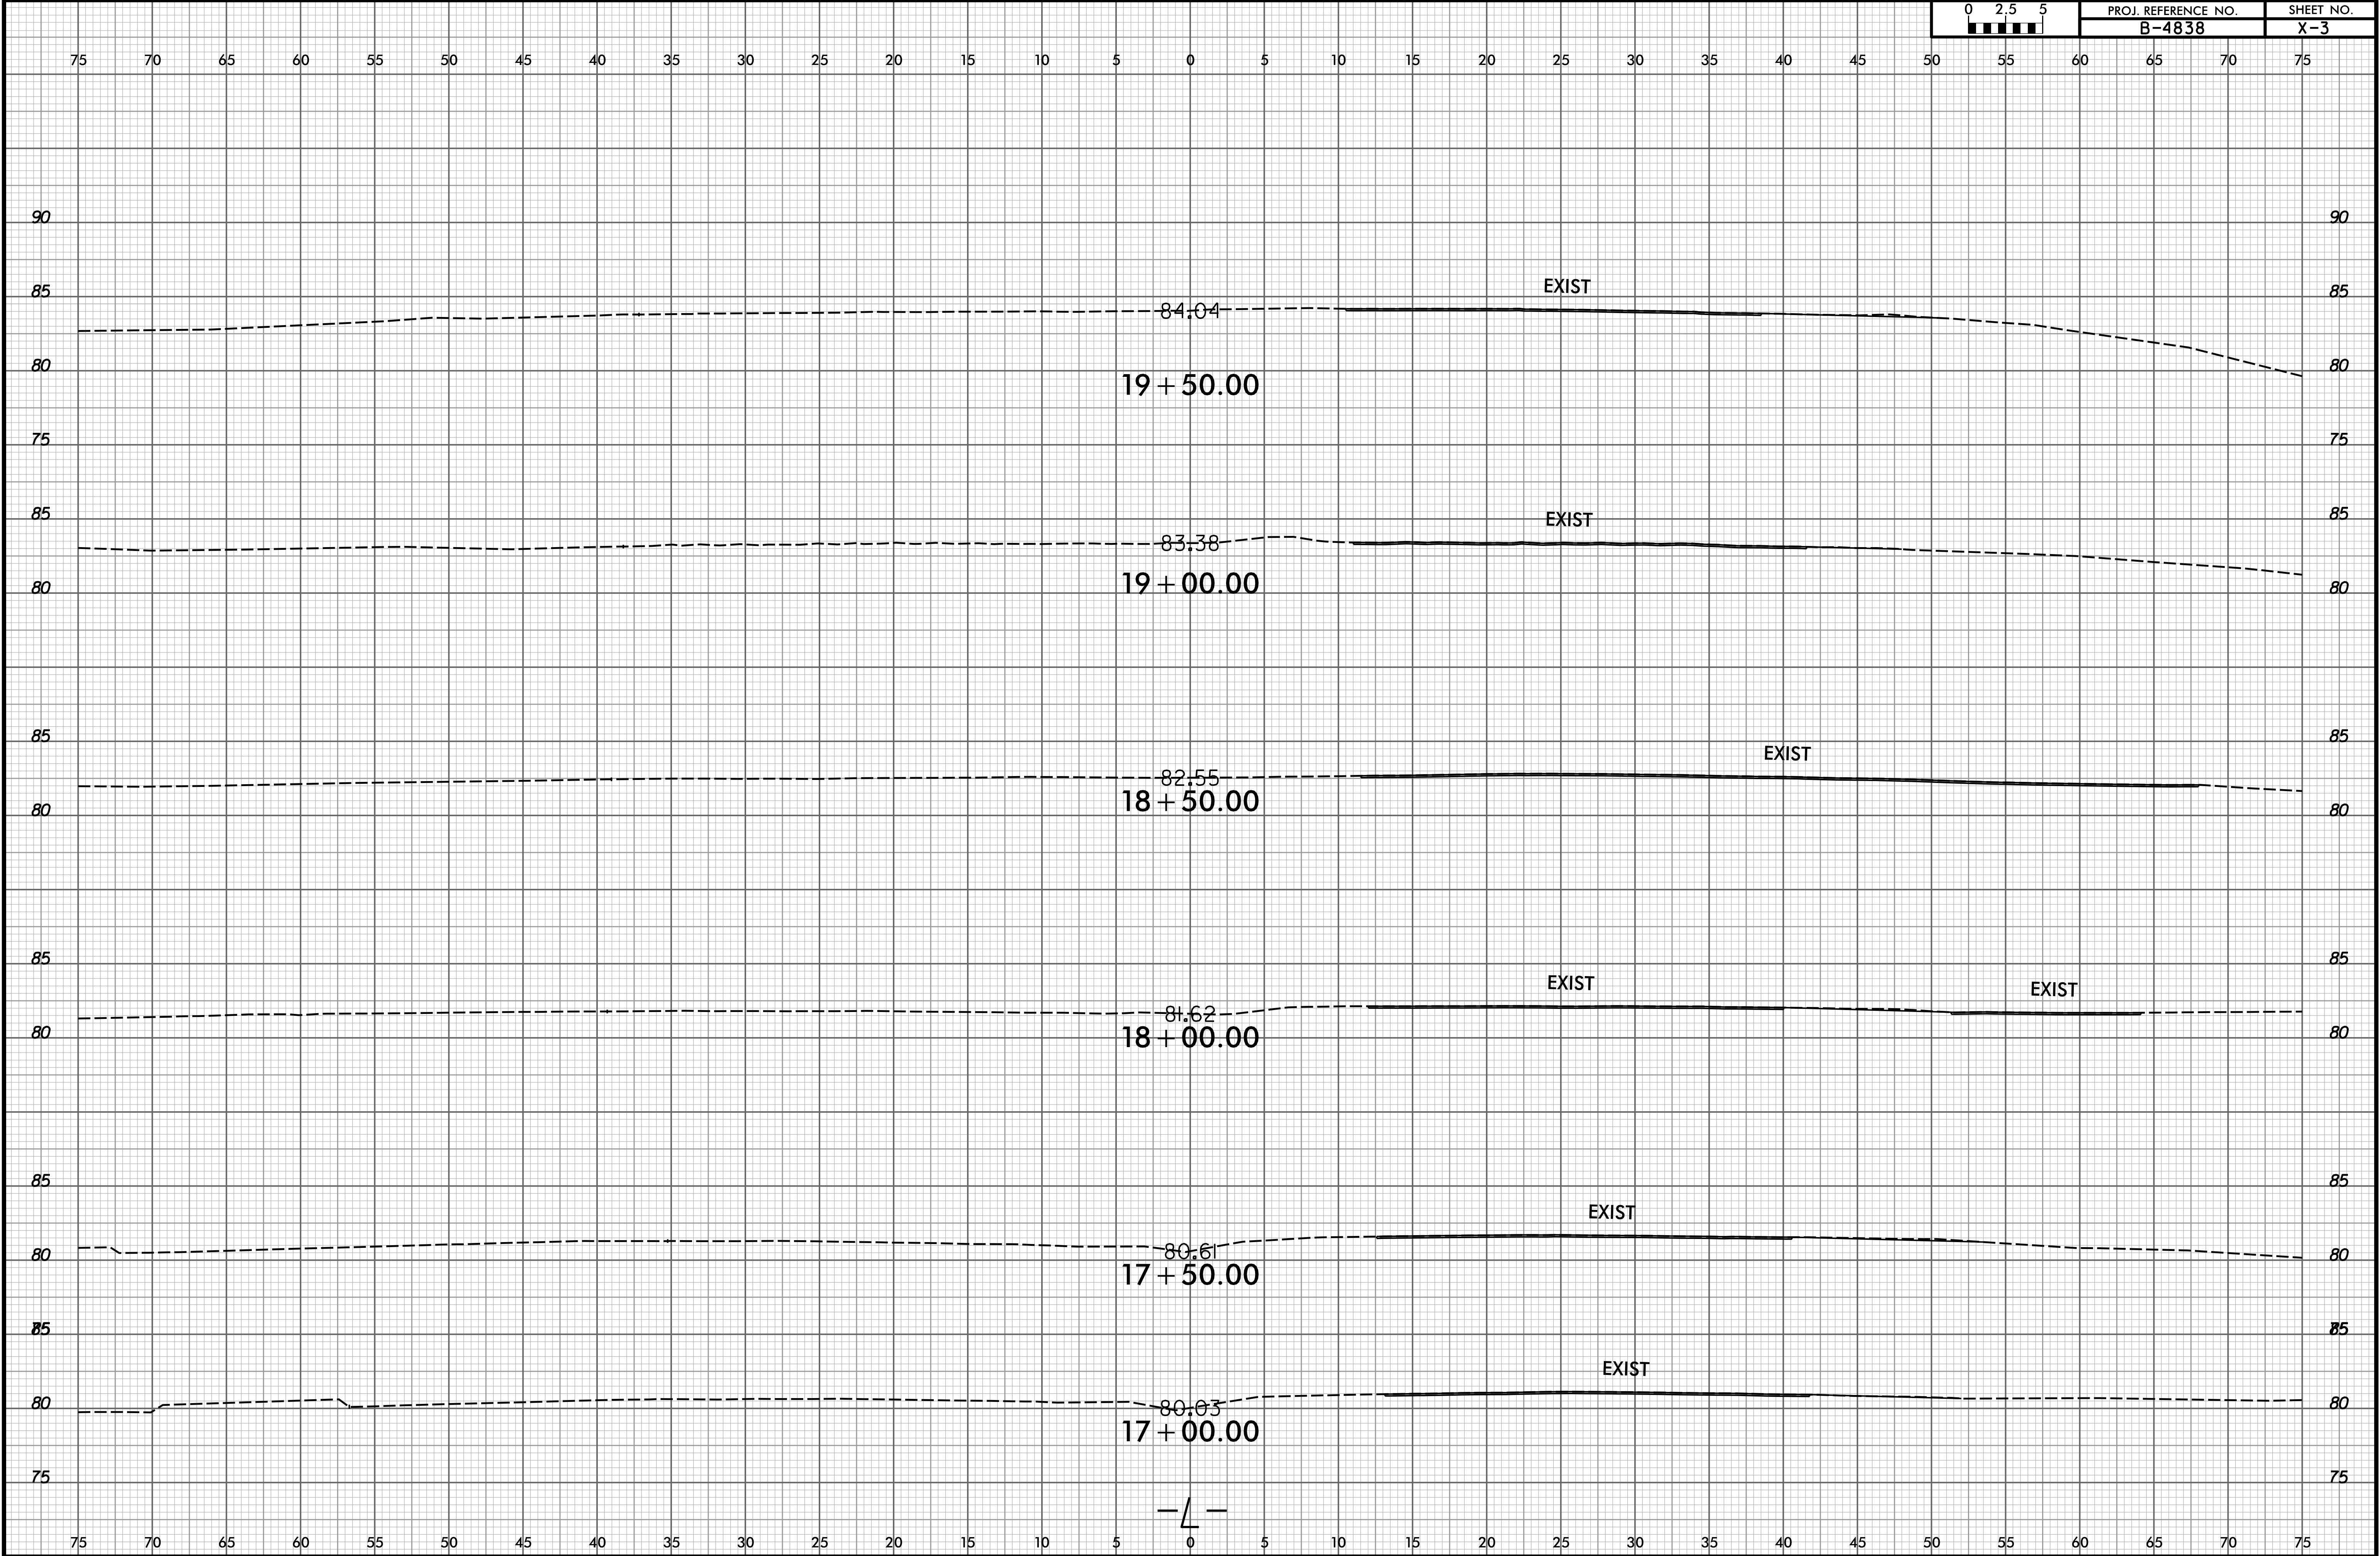



10/24/2024
p:\a\aecon\18\pw.bentley.com\4\ECOM_USA_North_Carolina\Documents\60598150-NC00T_SMU_B-4838\900-CAD_GIS\910-CAD\70-NC00T_TIP\Roadway\CorridorModeling\B-4838_rdy_xpl.L.dgn
6/23/16

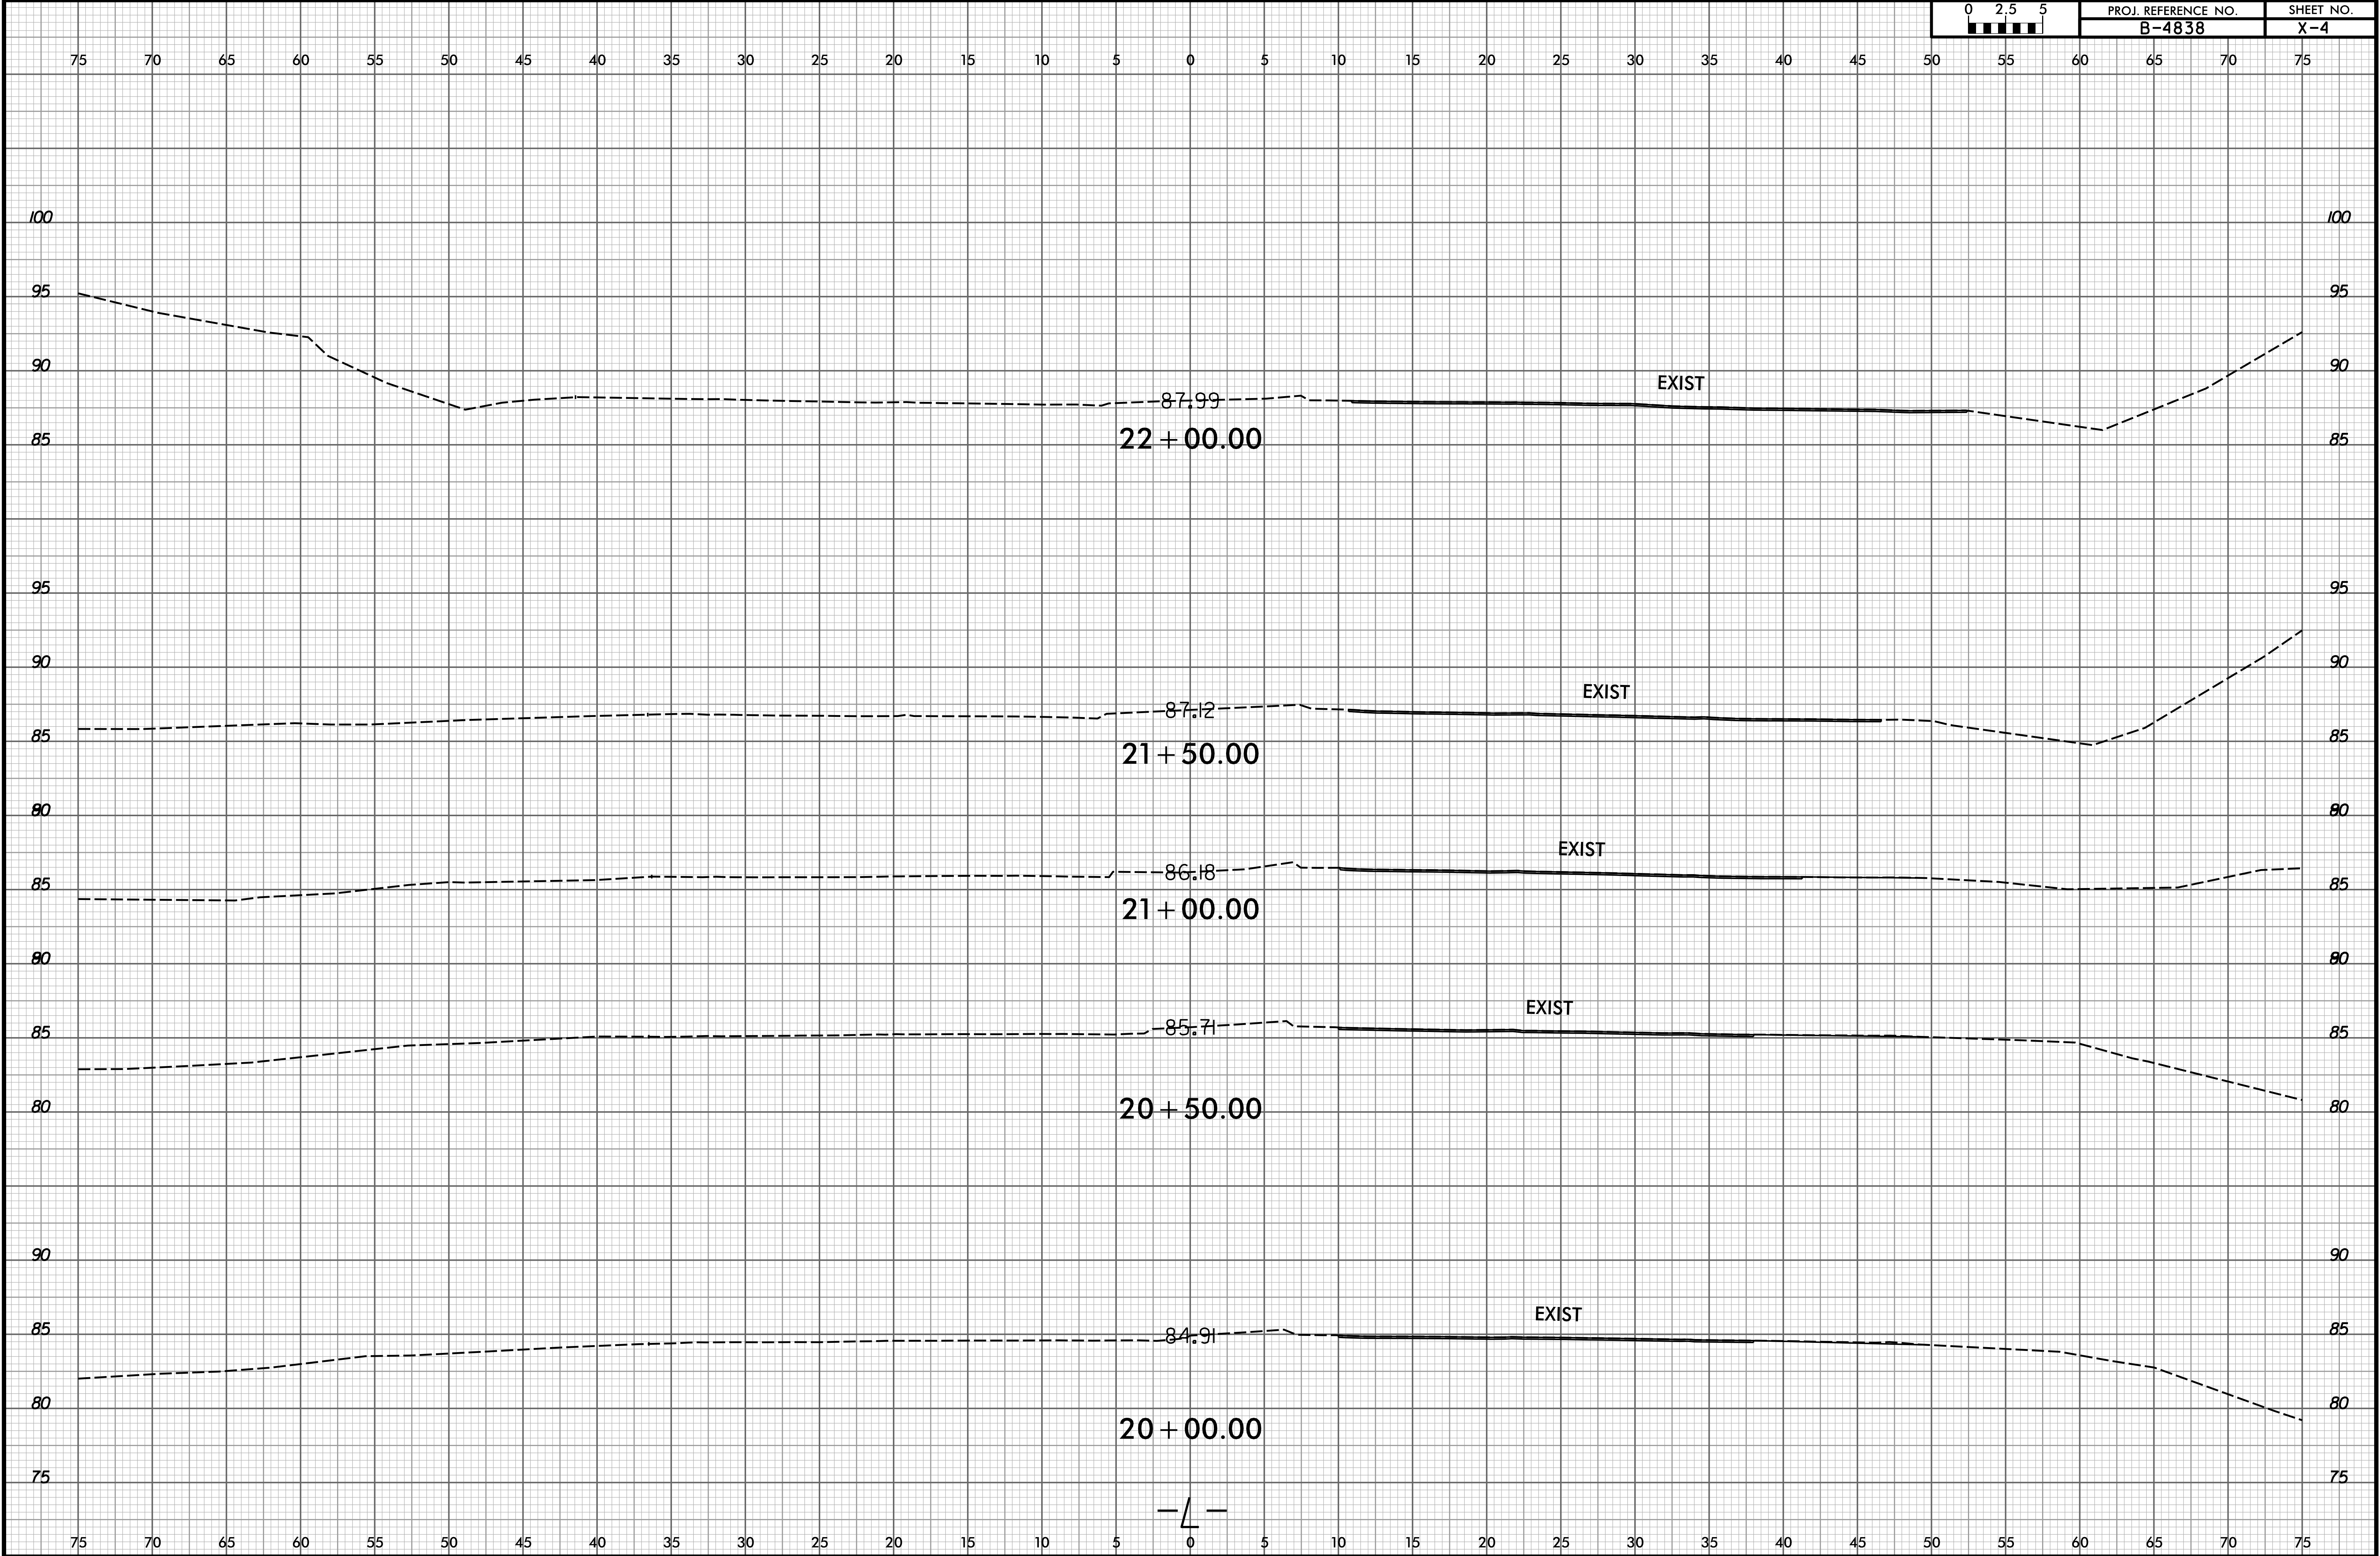

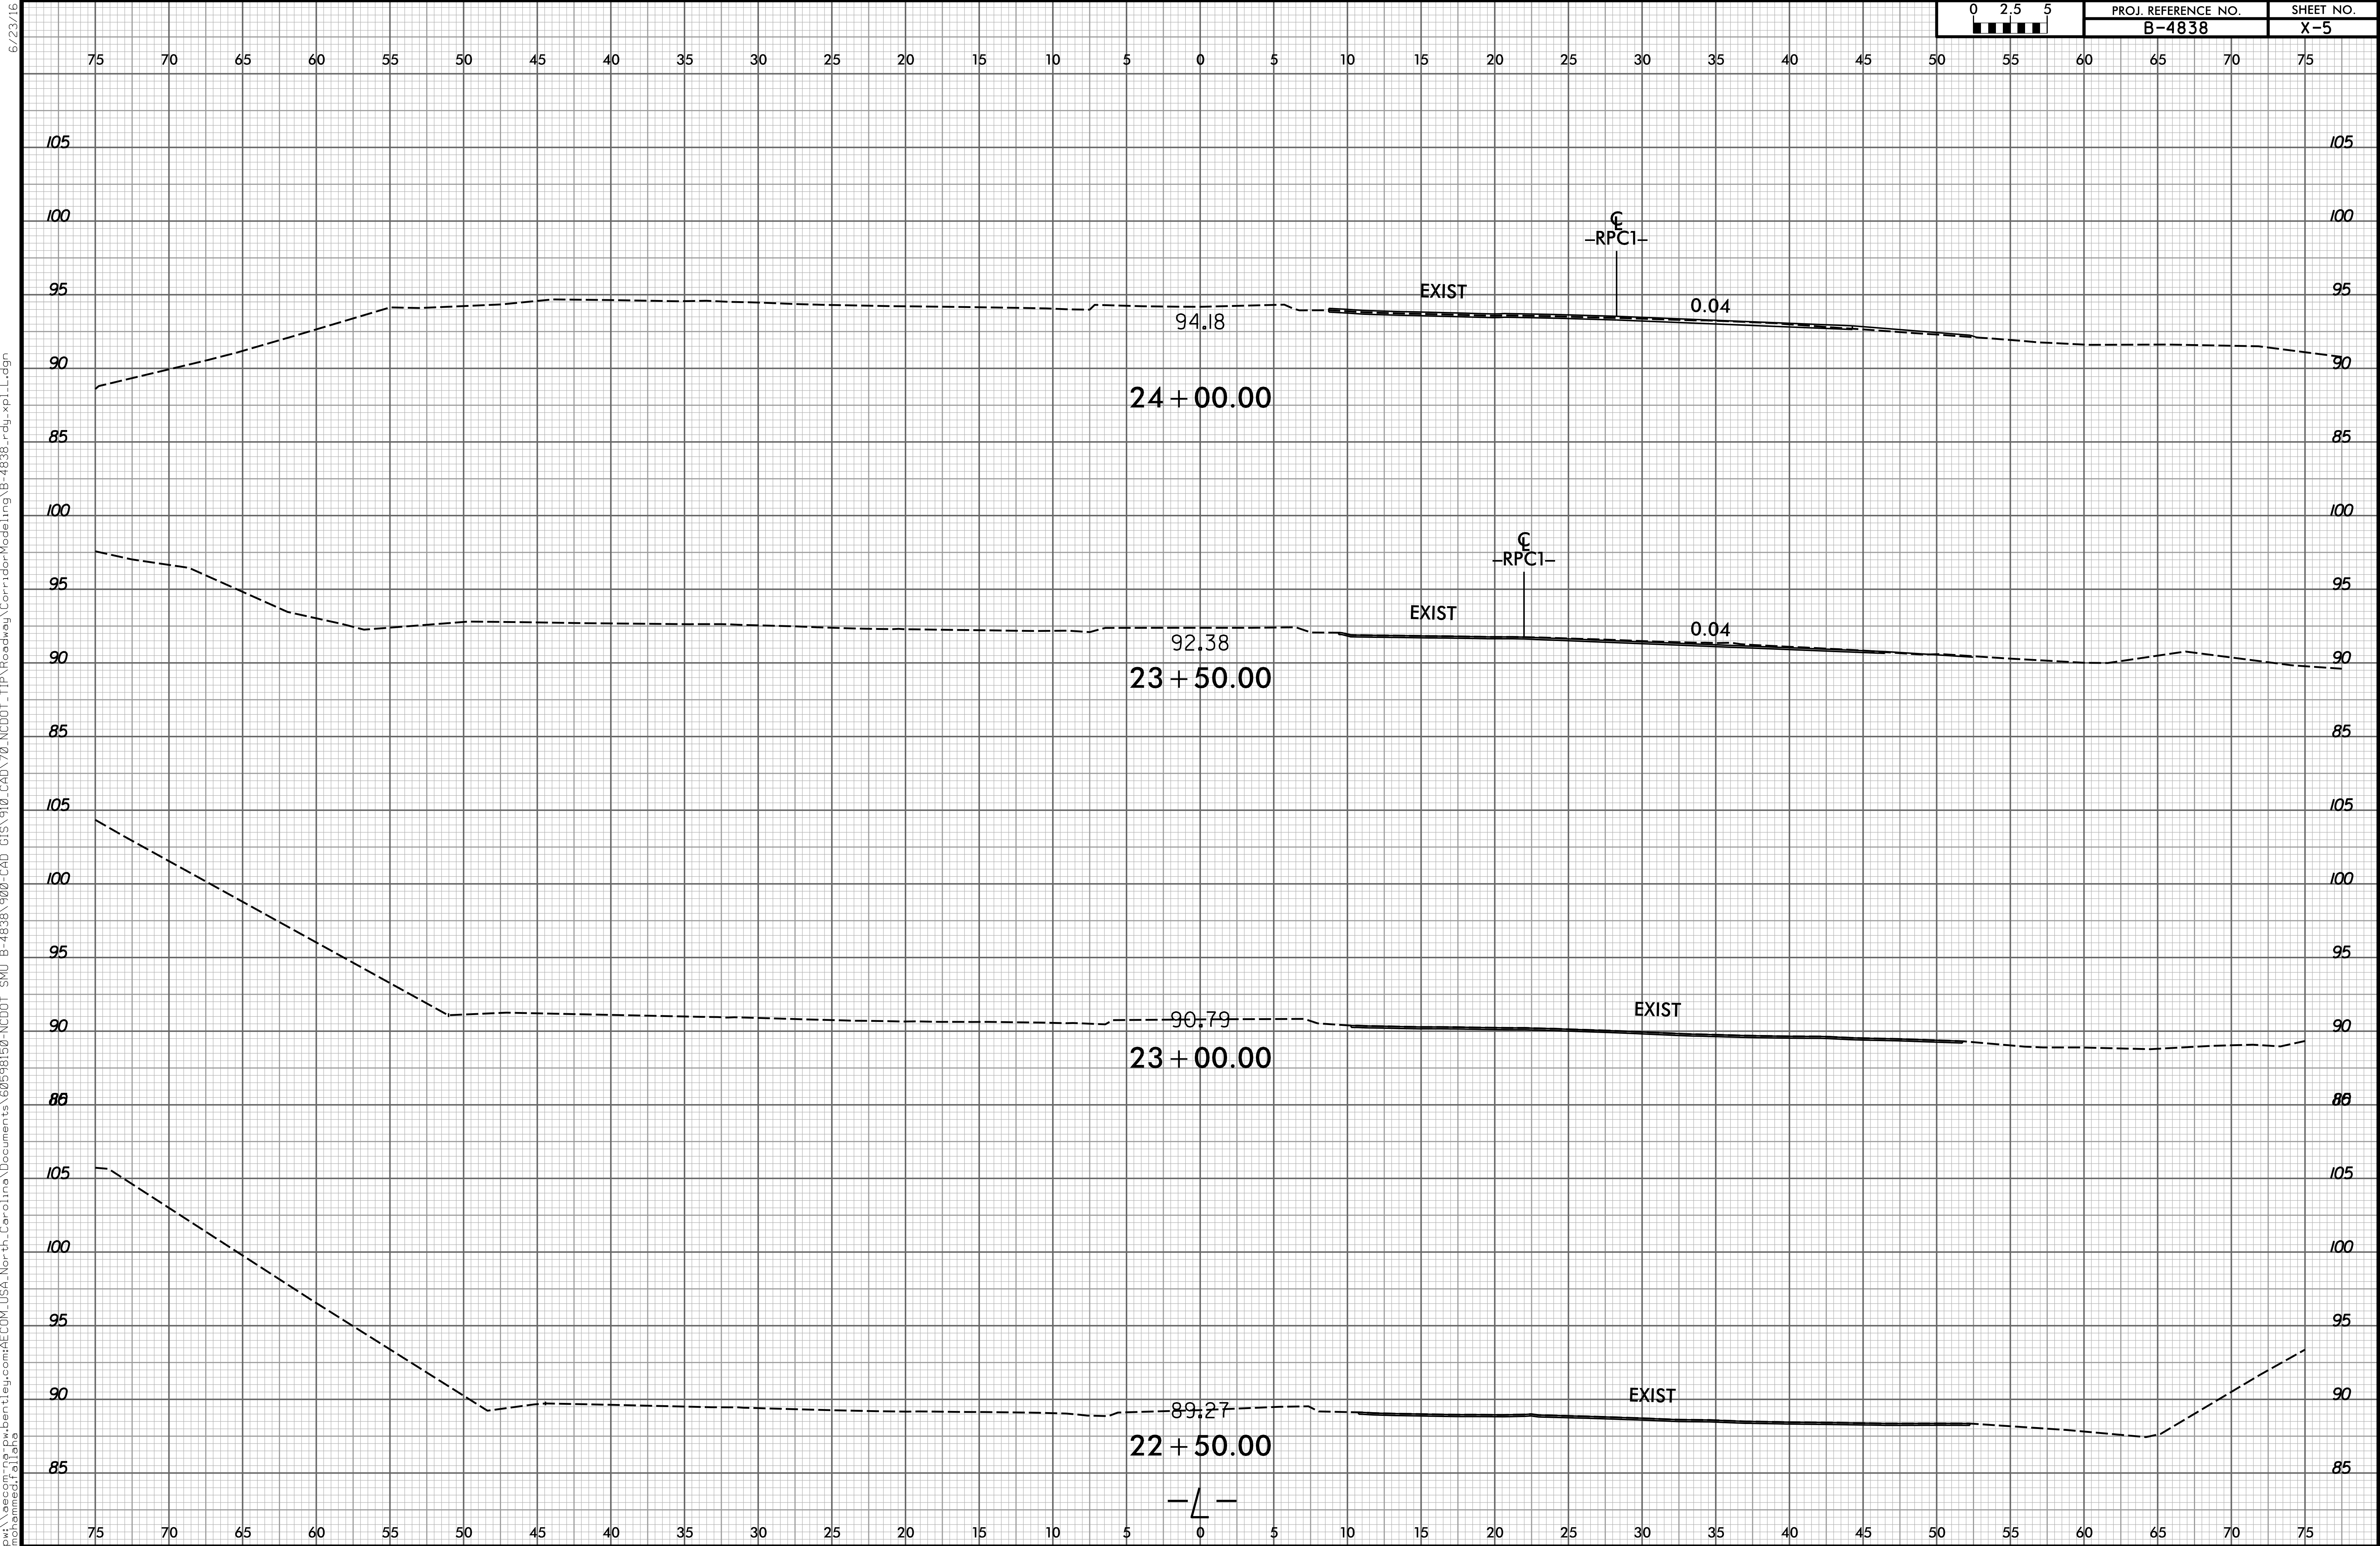


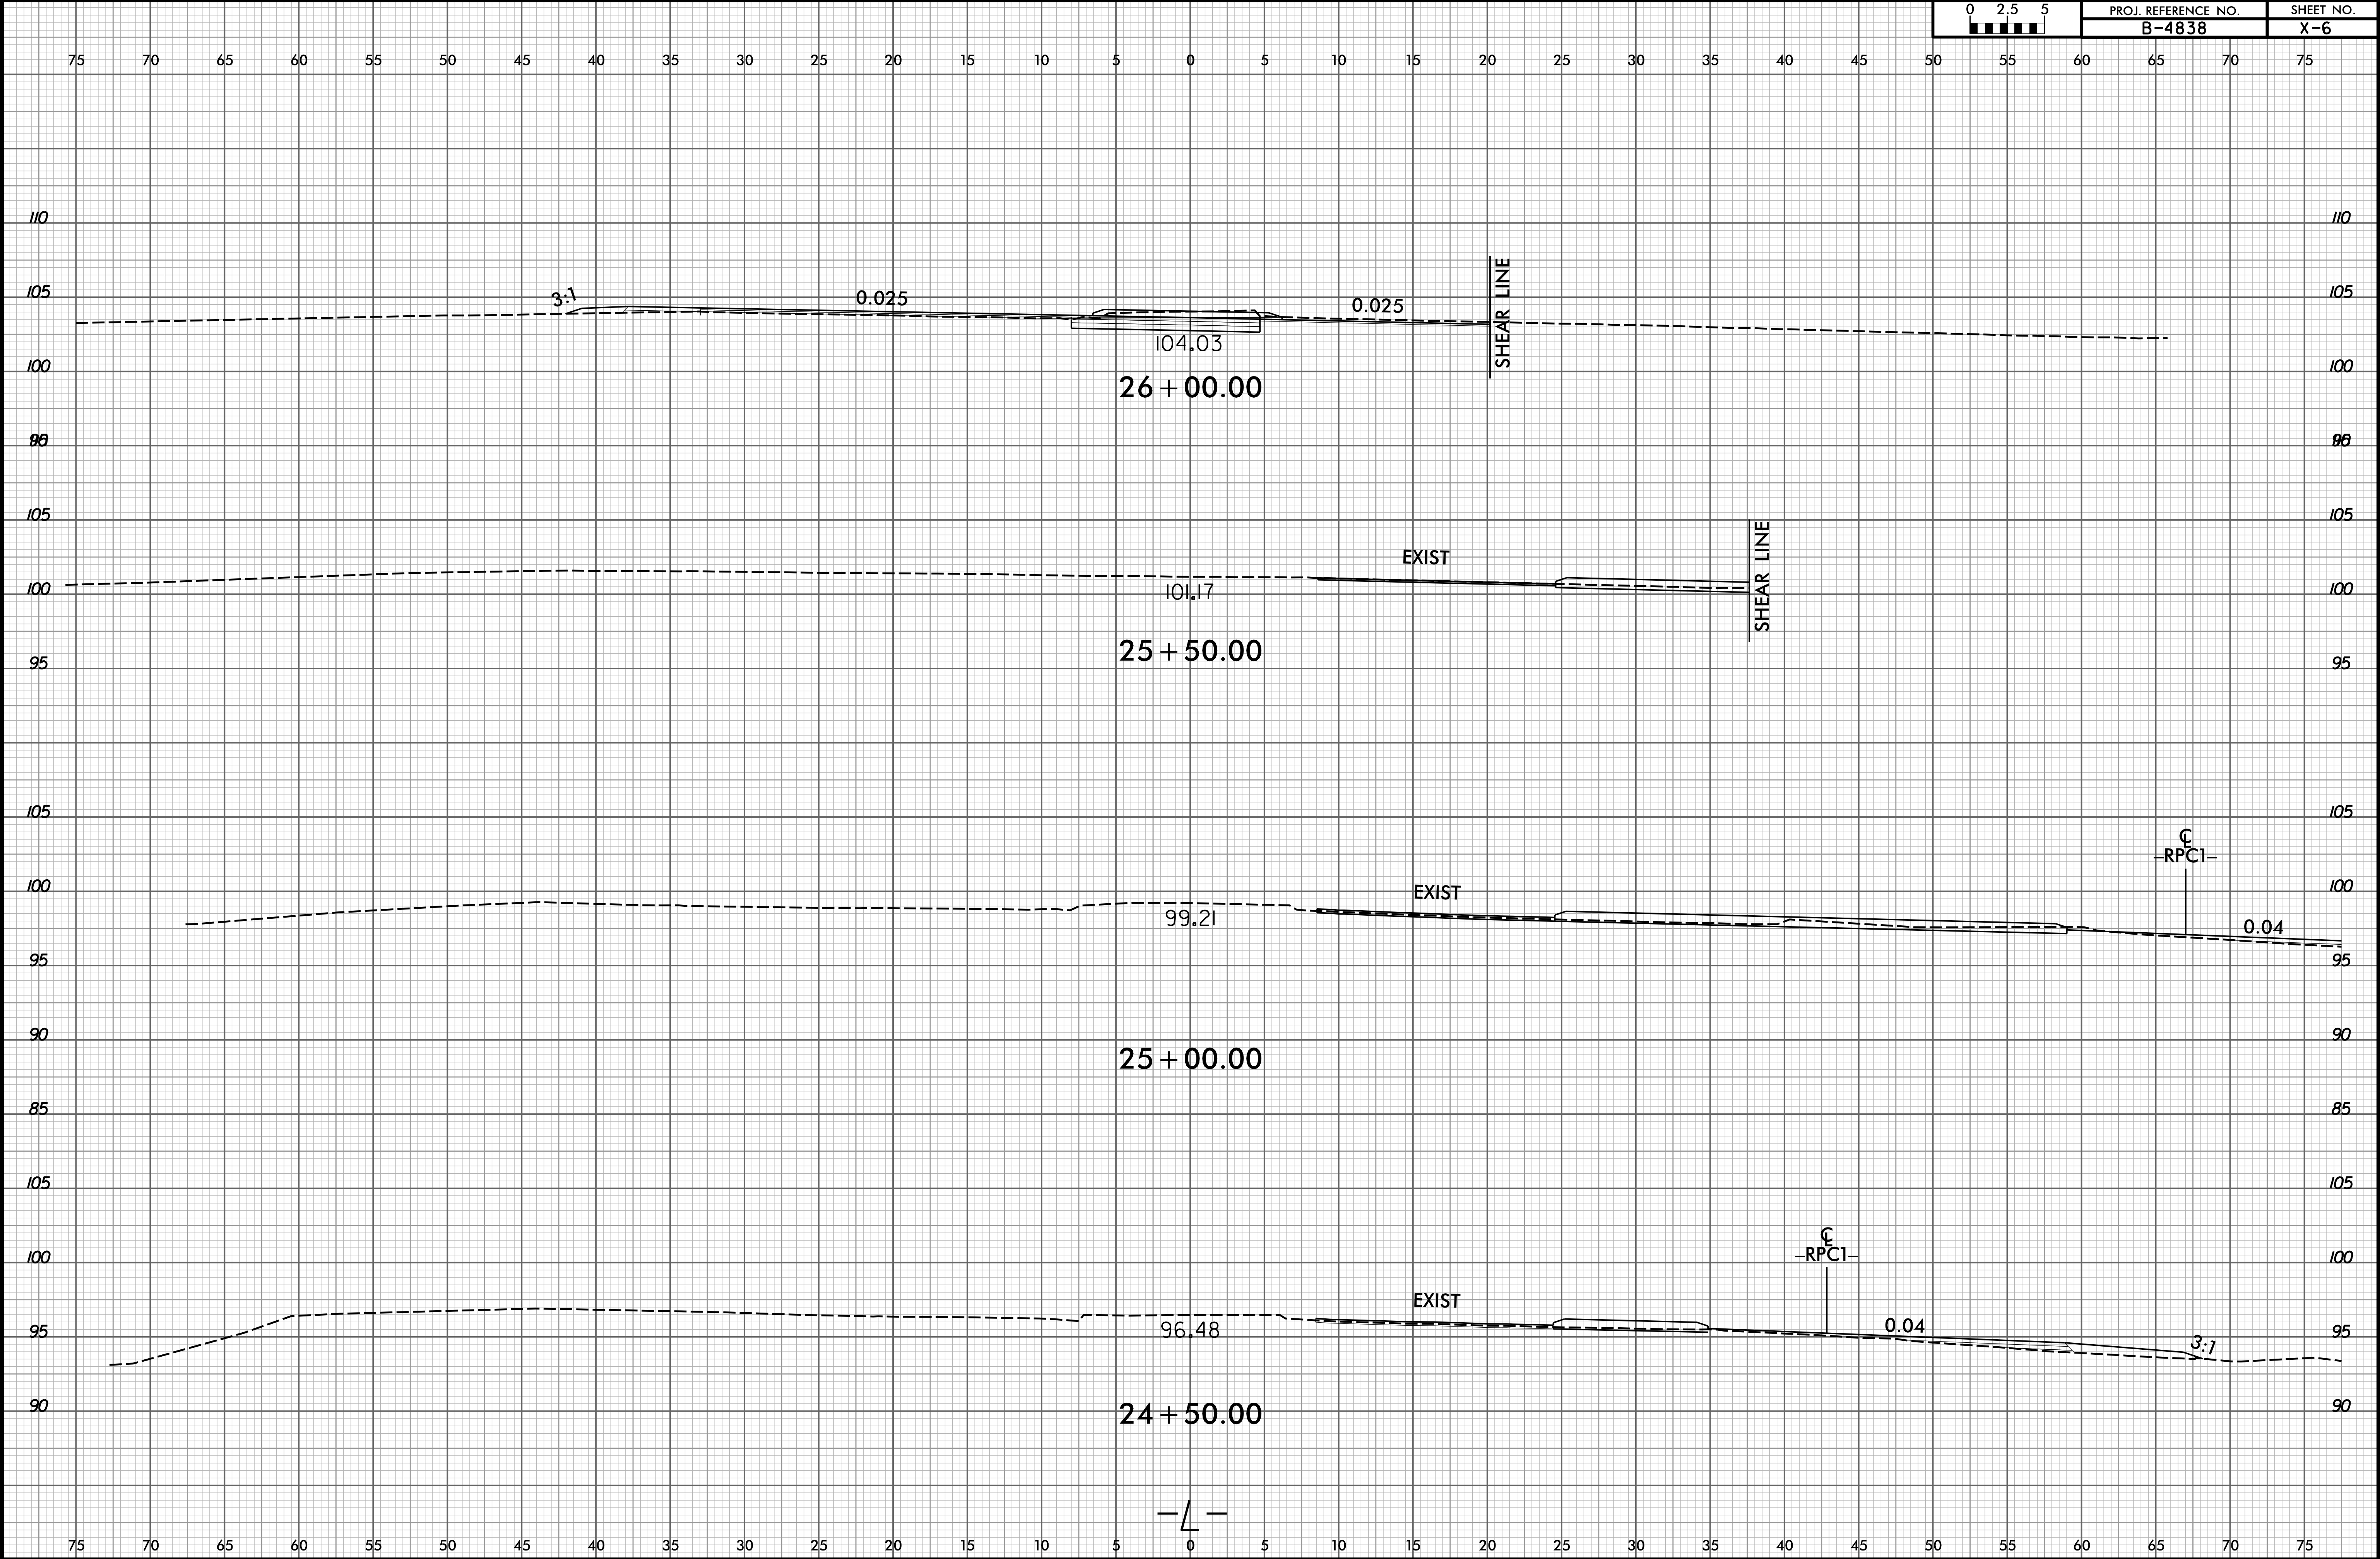

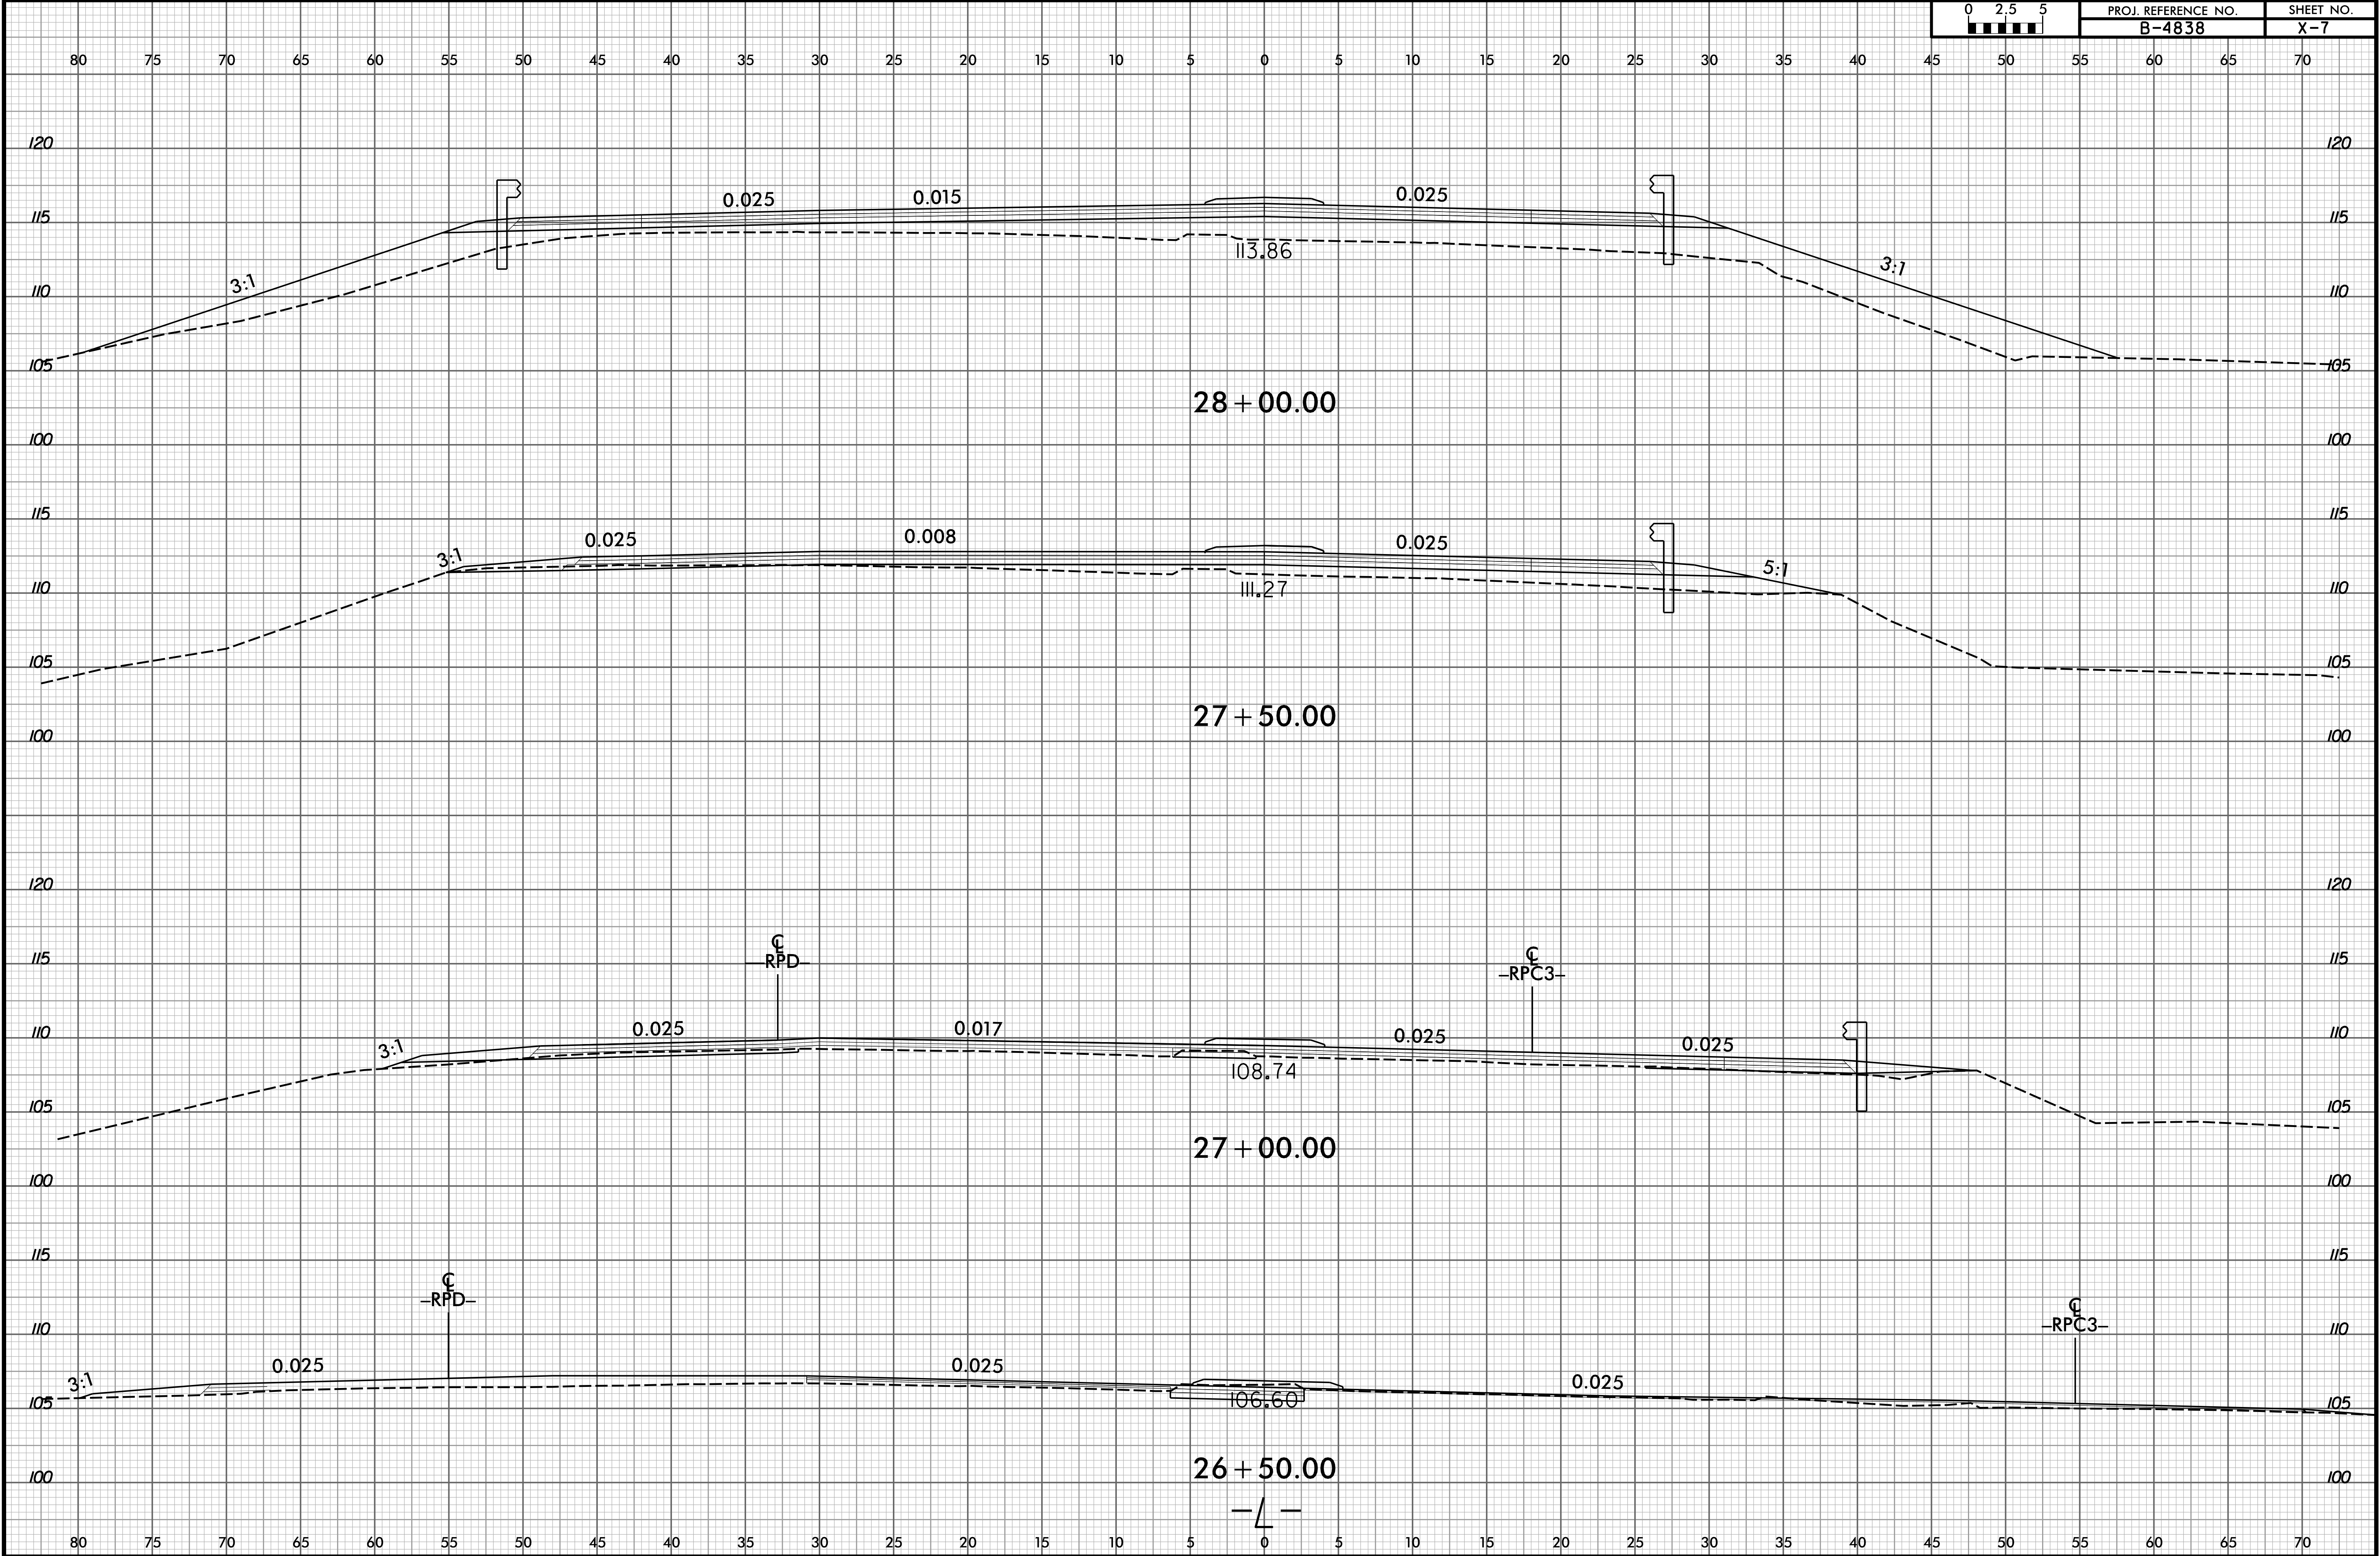


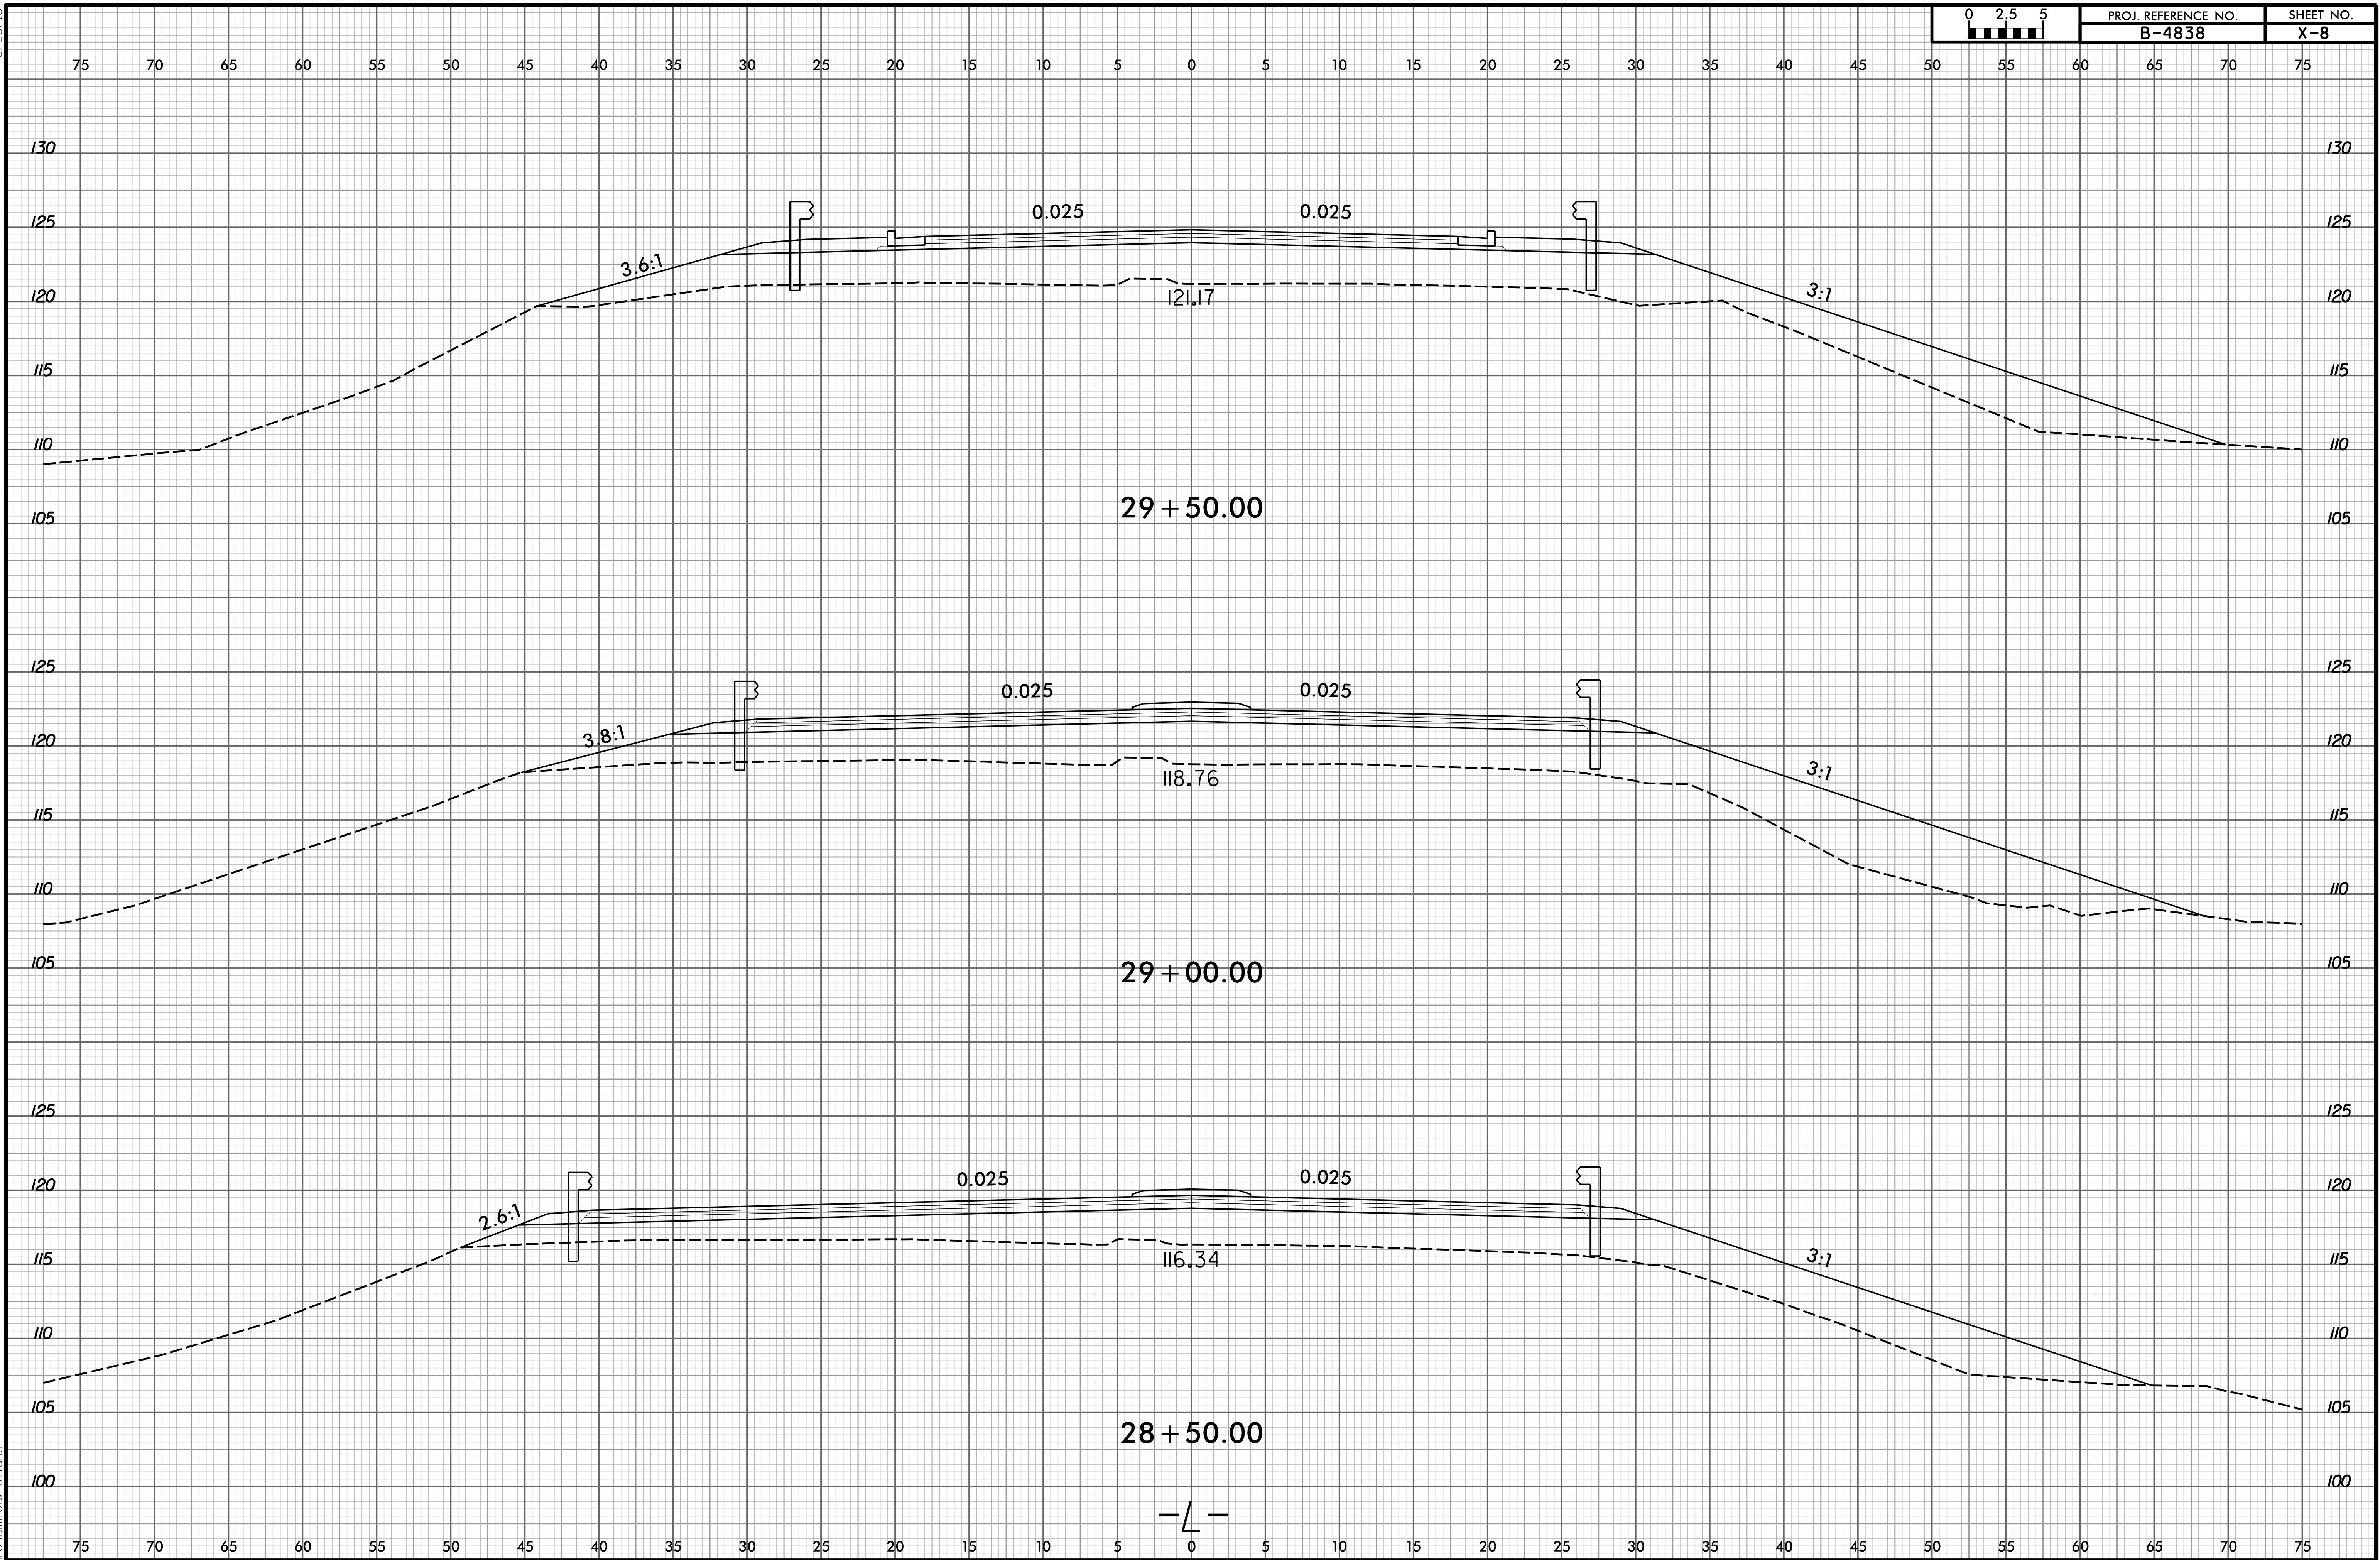


10/3/2024
p:\a\recon\10\pwbentley.com\4\ECOM_USA_North_Carolina\Documents\60598150-NCDDT_SMU_B-4838\900-CAD_GIS\910-CAD_70-NCDDT_TIP\Roadway\CorridorModeling\B-4838_rdy.xpl.L.dgn
6/23/16

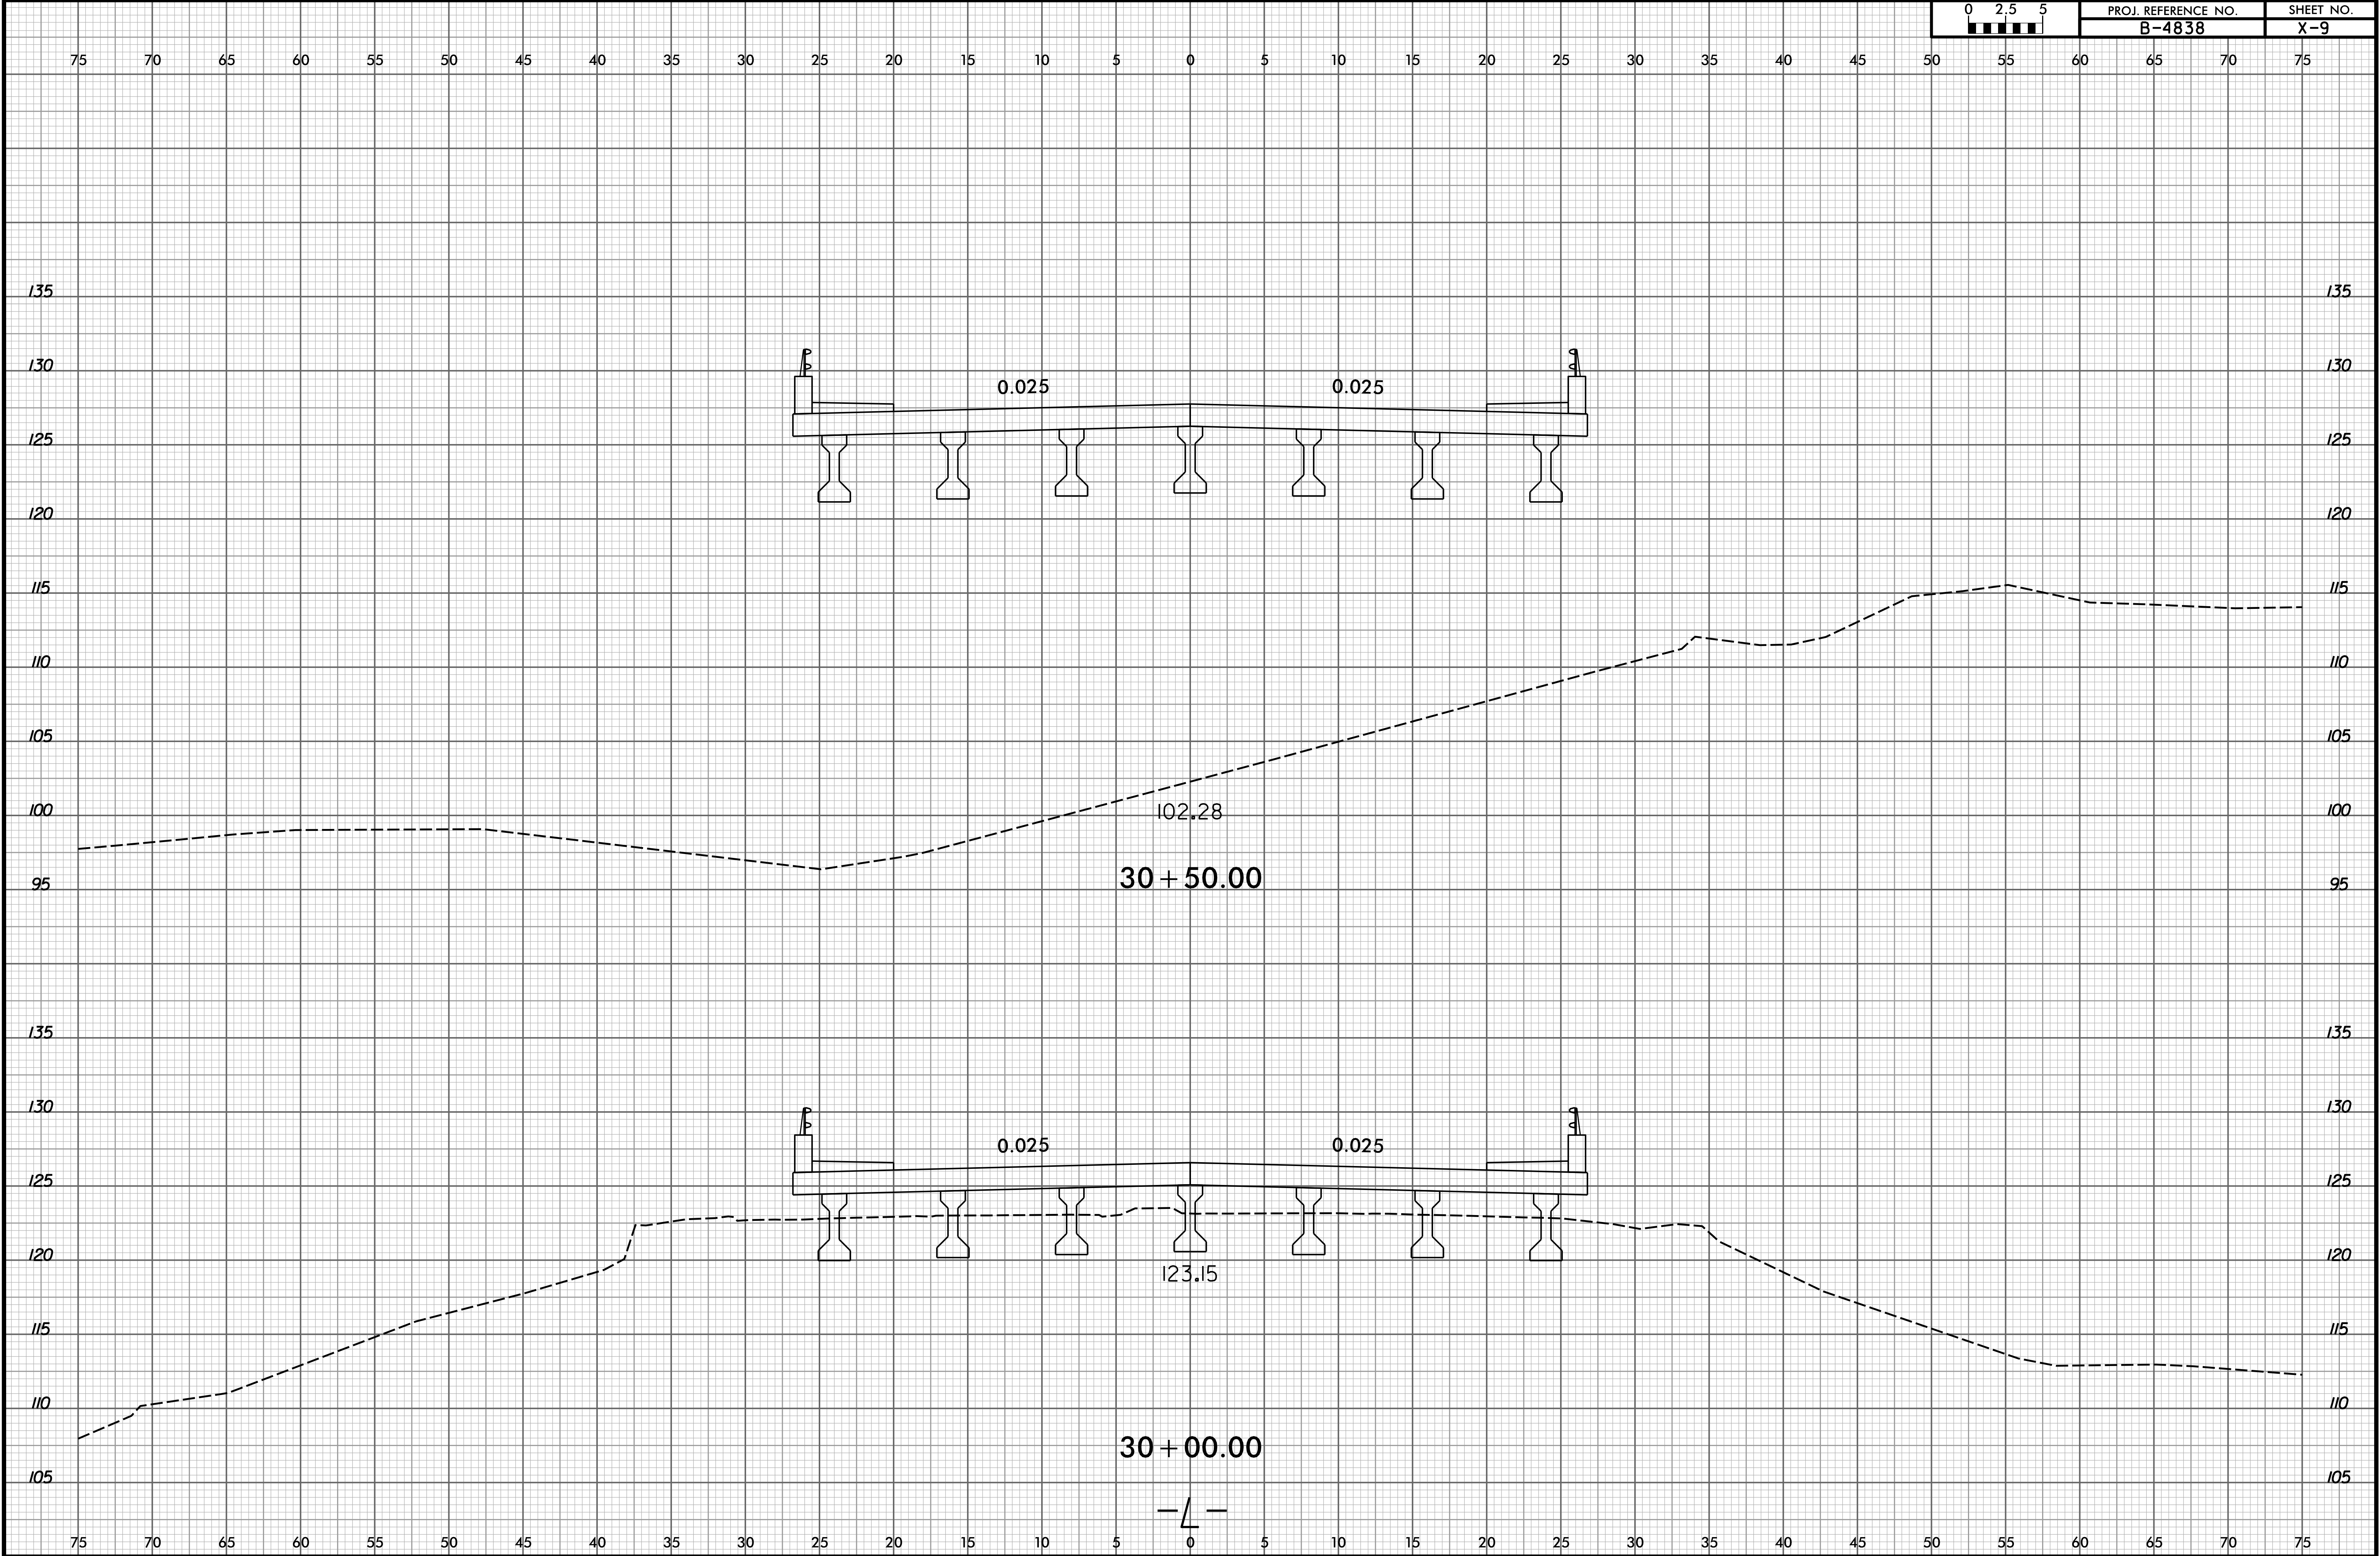


10/3/2024
p:\a\aecon\10\pwbentley.com\4ECOM_USA_North_Carolina\Documents\50598150-NC00T_SMU_B-4838\900-CAD_GIS\910-CAD_70-NC00T_TIP\Roadway\CorridorModeling\B-4838_rdy.xpl.L.dgn

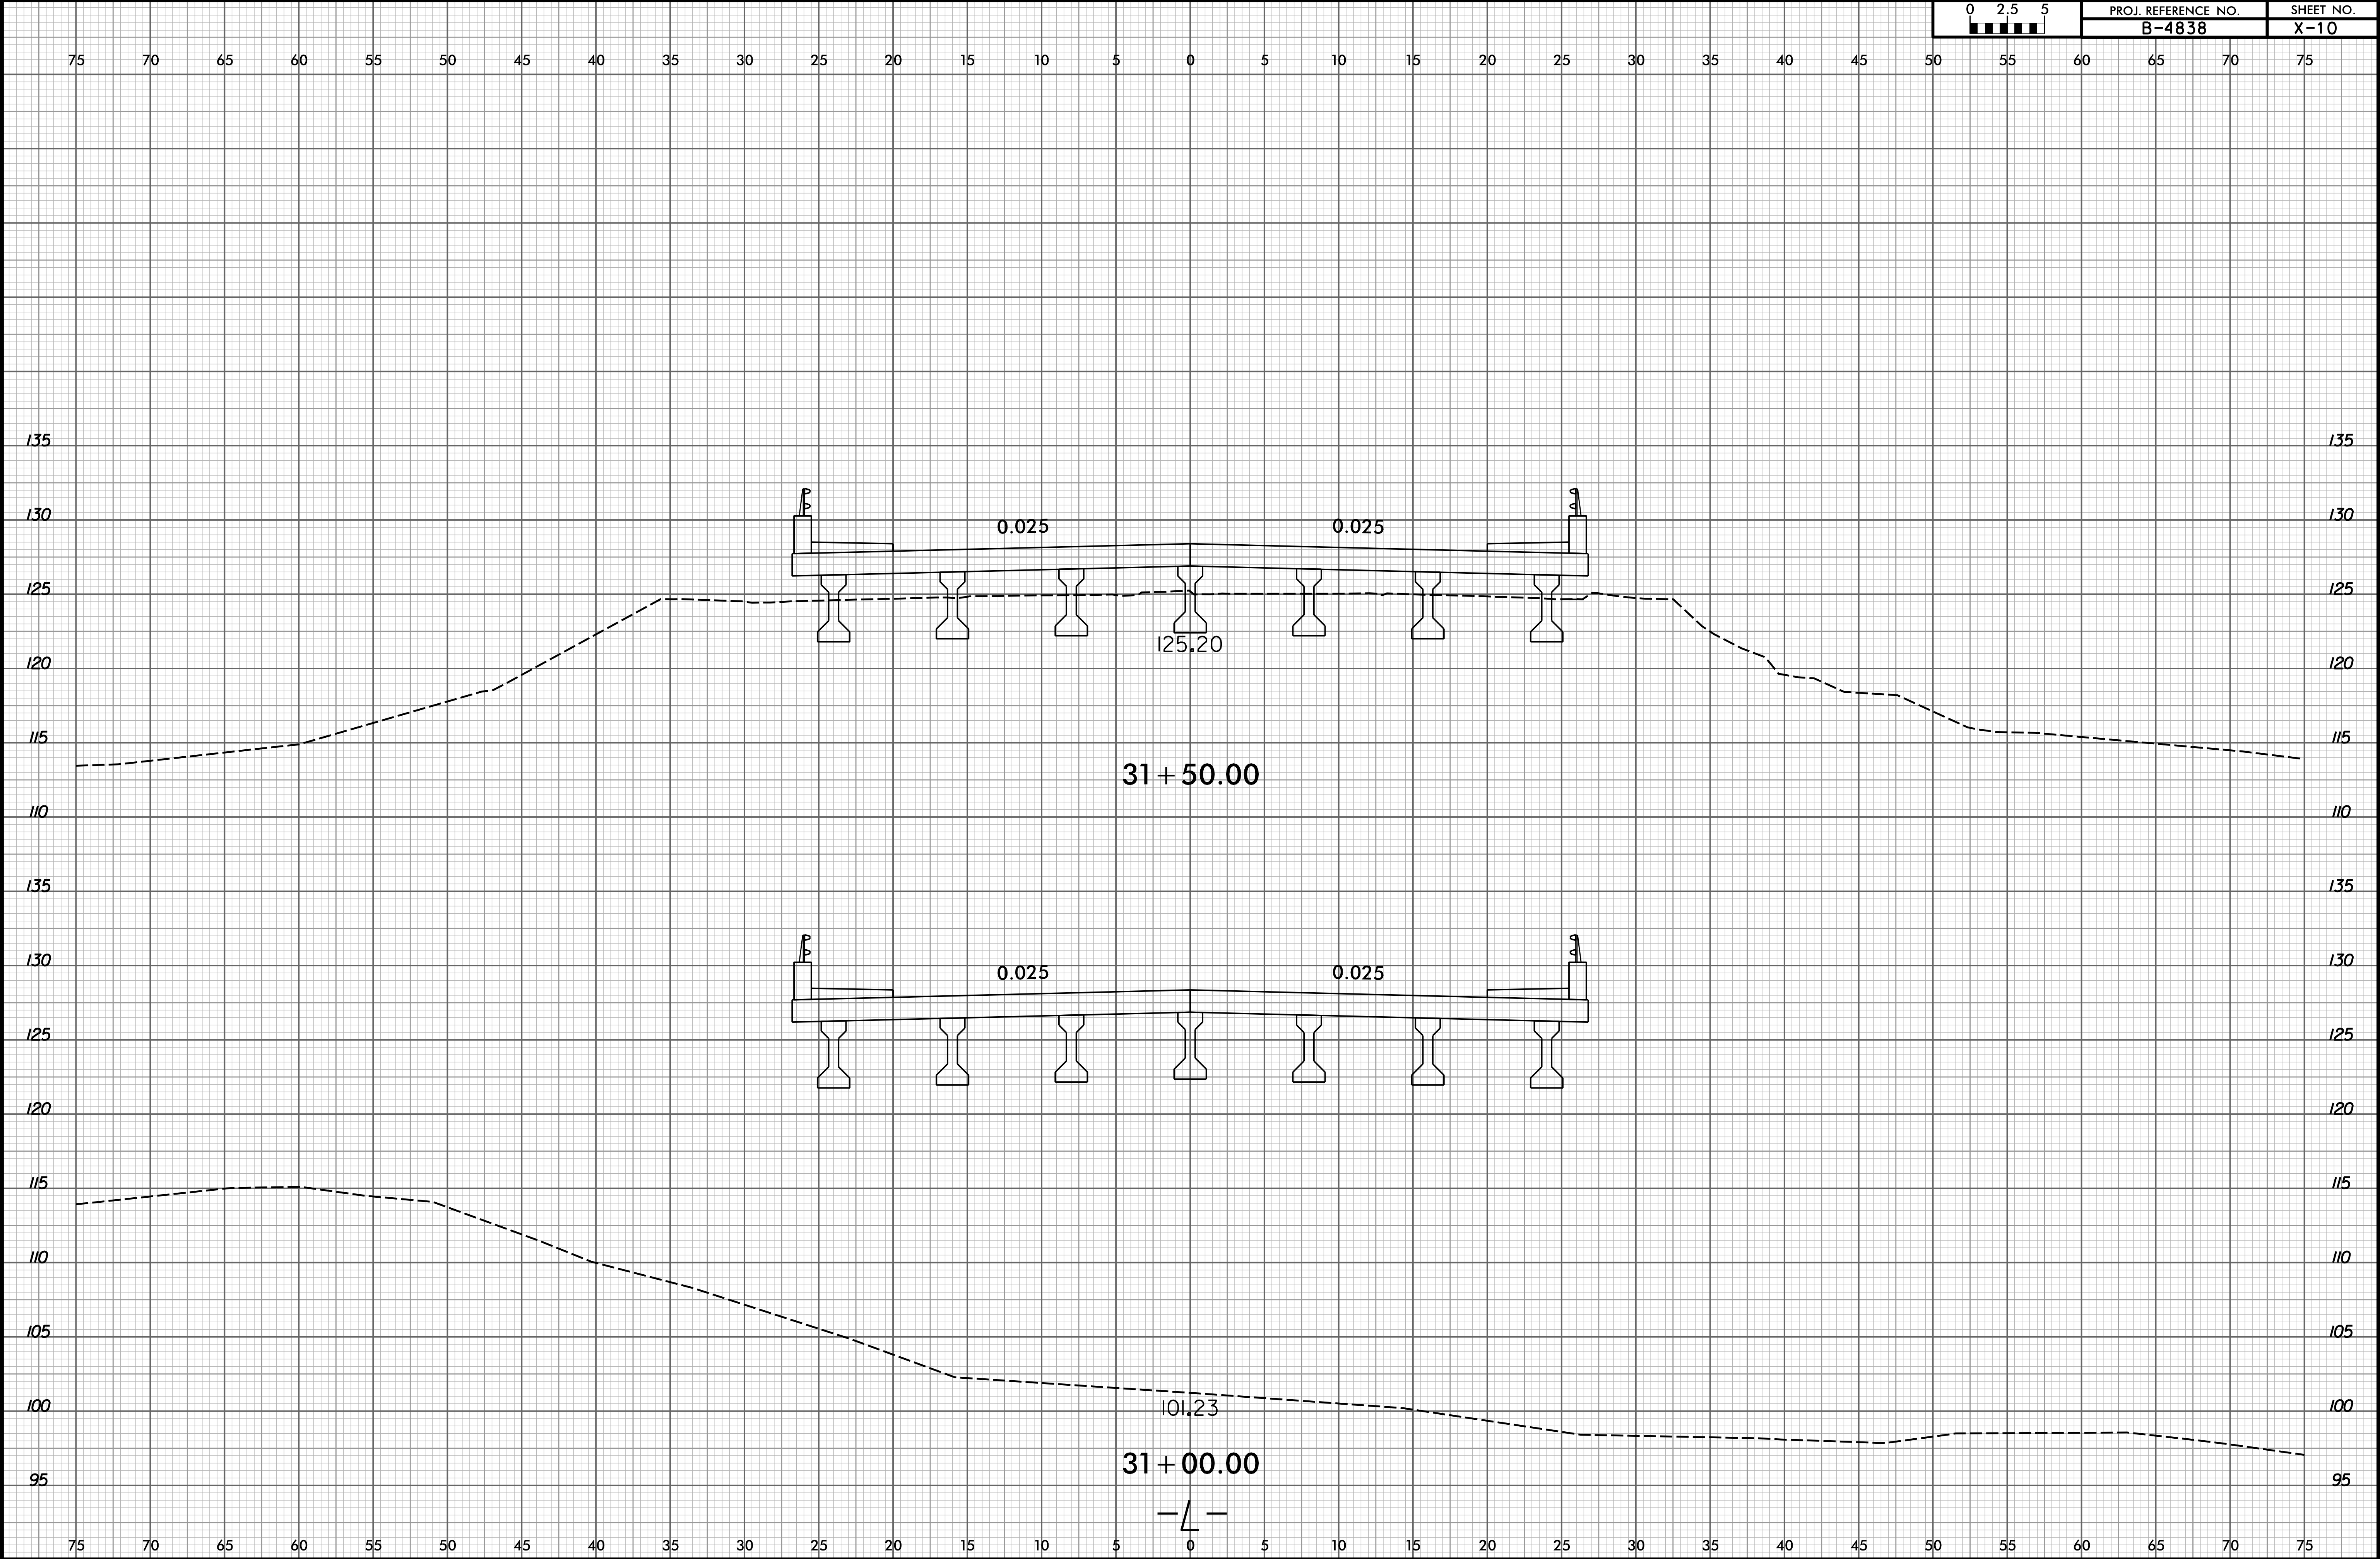


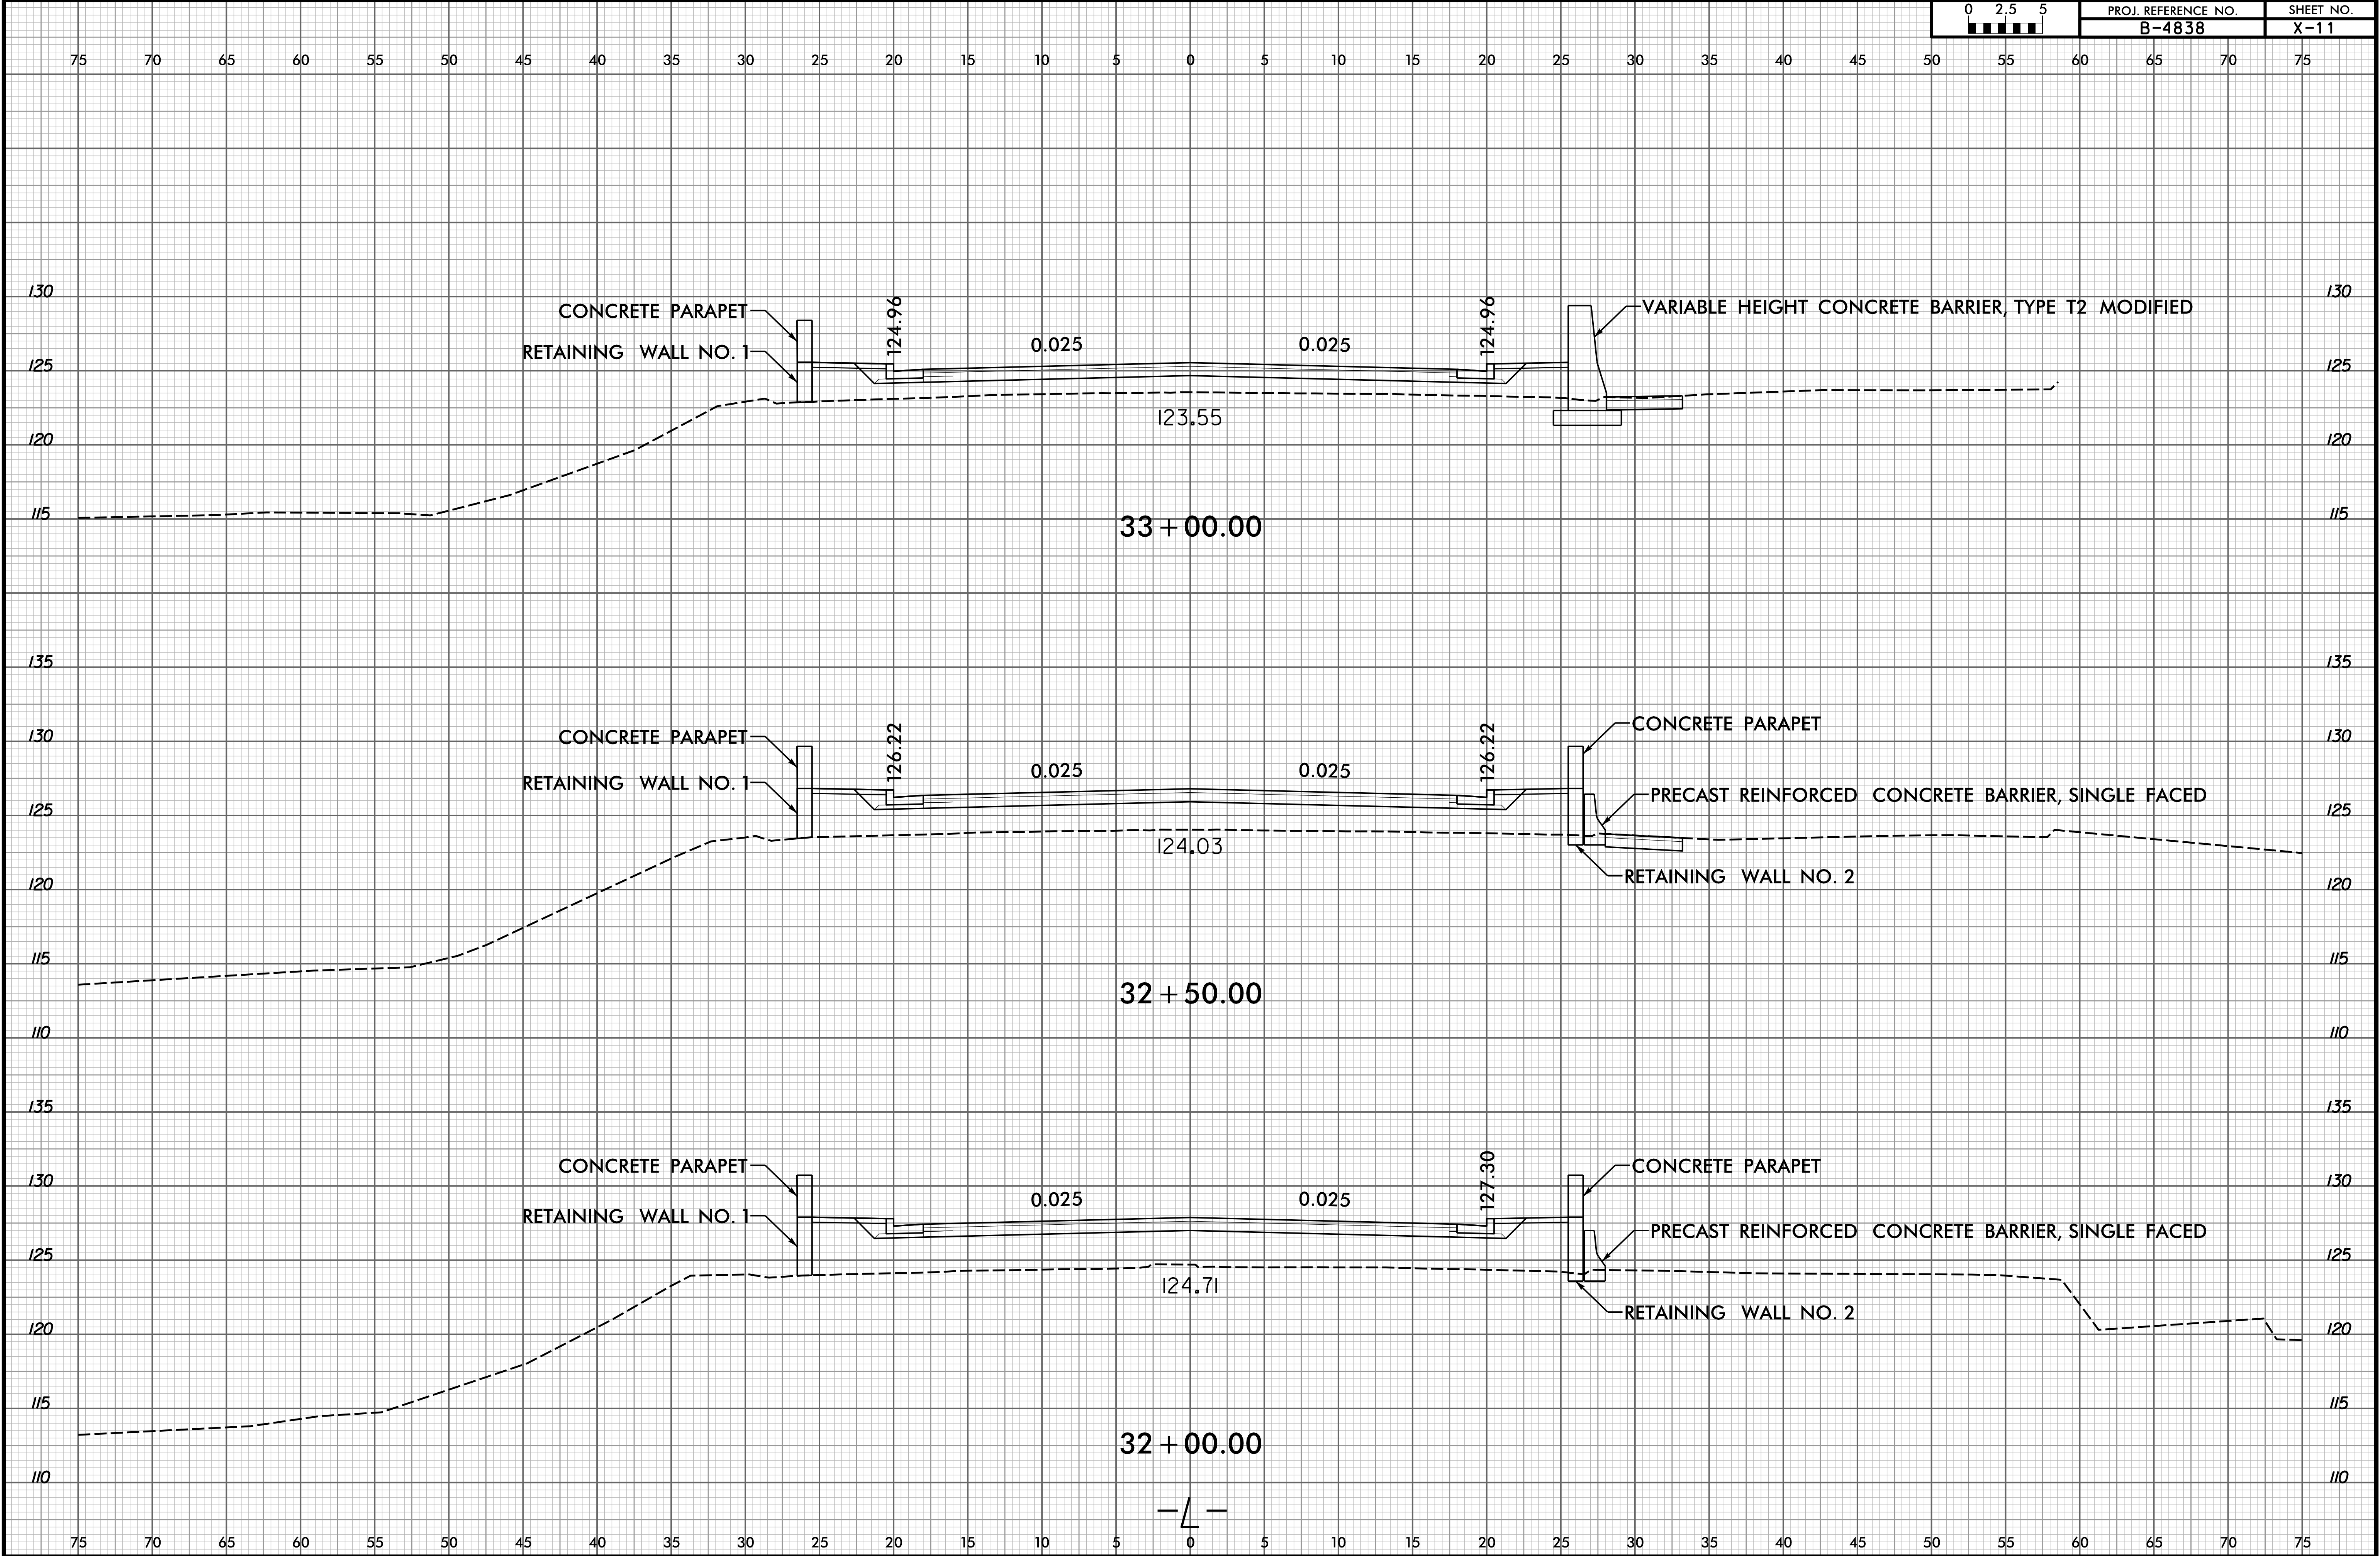


6/23/16
I:\2\2025
pwt\aecon\18\pwbentley.com\4ECOM_USA_North_Carolina\Documents\60598150-NCDDT_SMU_B-4838\900-CAD_GIS\910-CAD\70-NCDDT_TIP\Roadway\CorridorModeling\B-4838_rdy.xpl.L.dgn

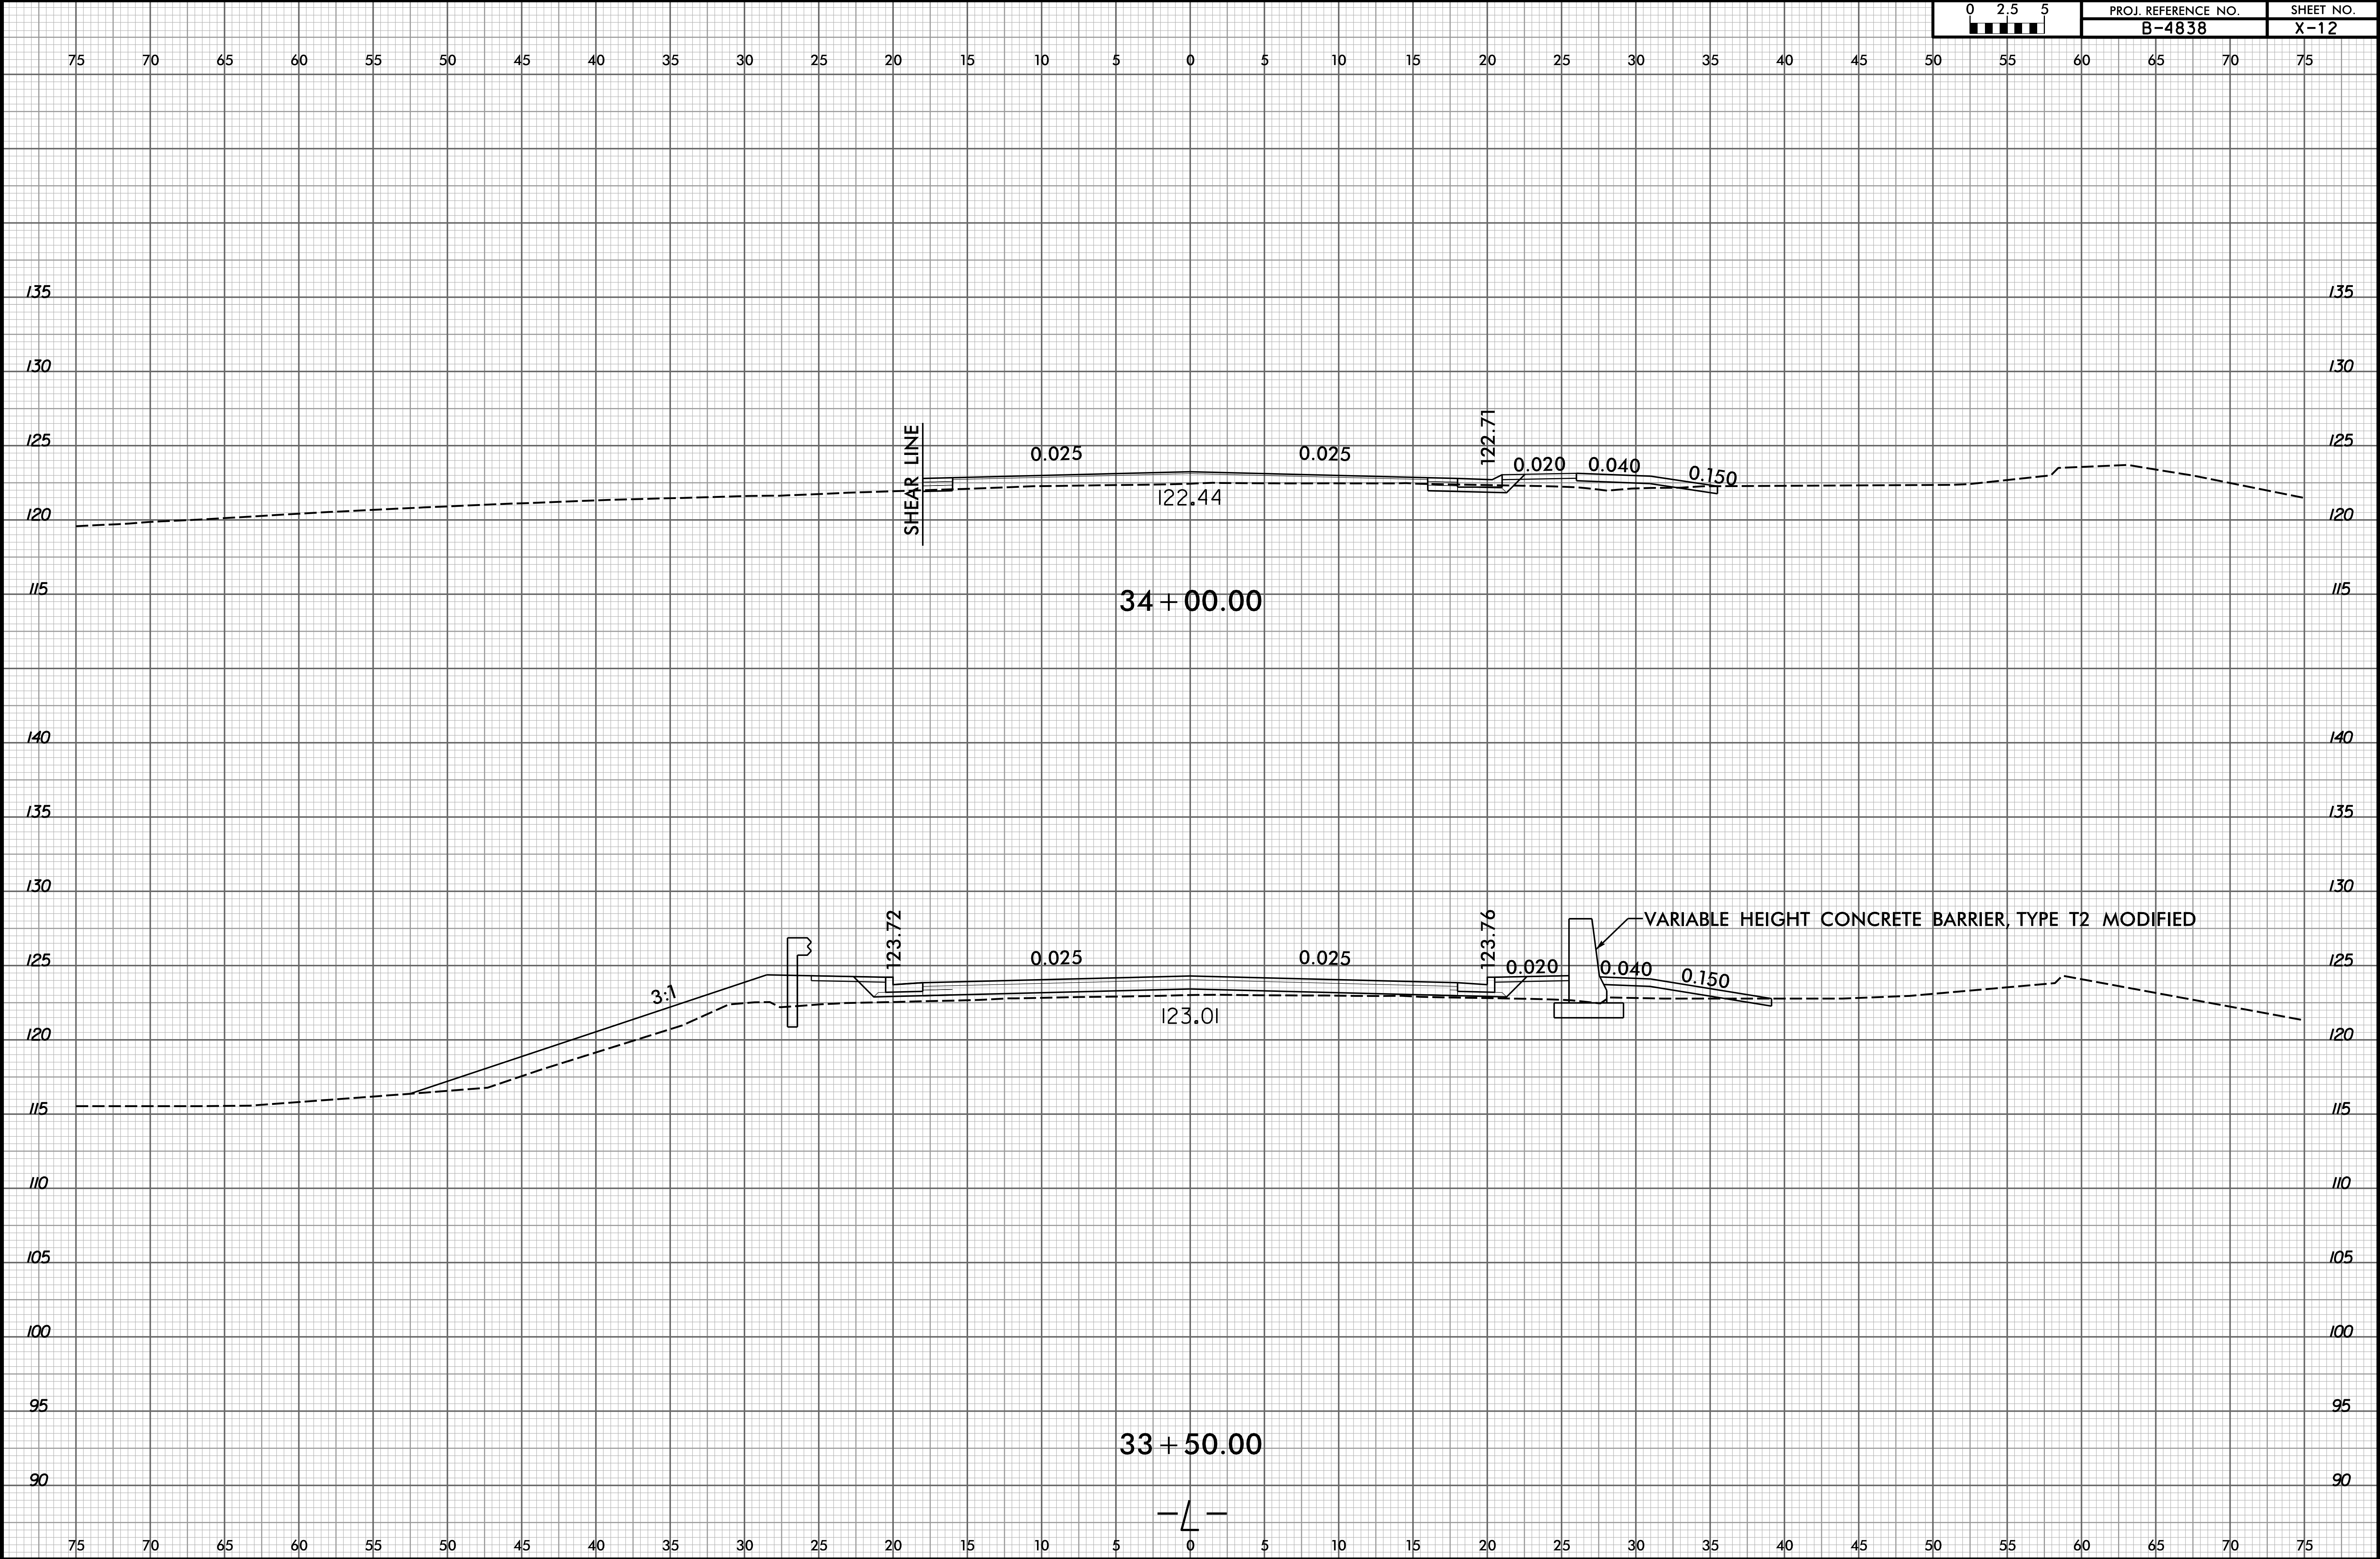



10/3/2024
p:\a\aecon\10\pwbentley.com\4\ECOM_USA_North_Carolina\Documents\60598150-NCDDT_SMU_B-4838\900-CAD_GIS\910-CAD\70-NCDDT_TIP\Roadway\CorridorModeling\B-4838_rdy.xpl.L.dgn
6/23/16

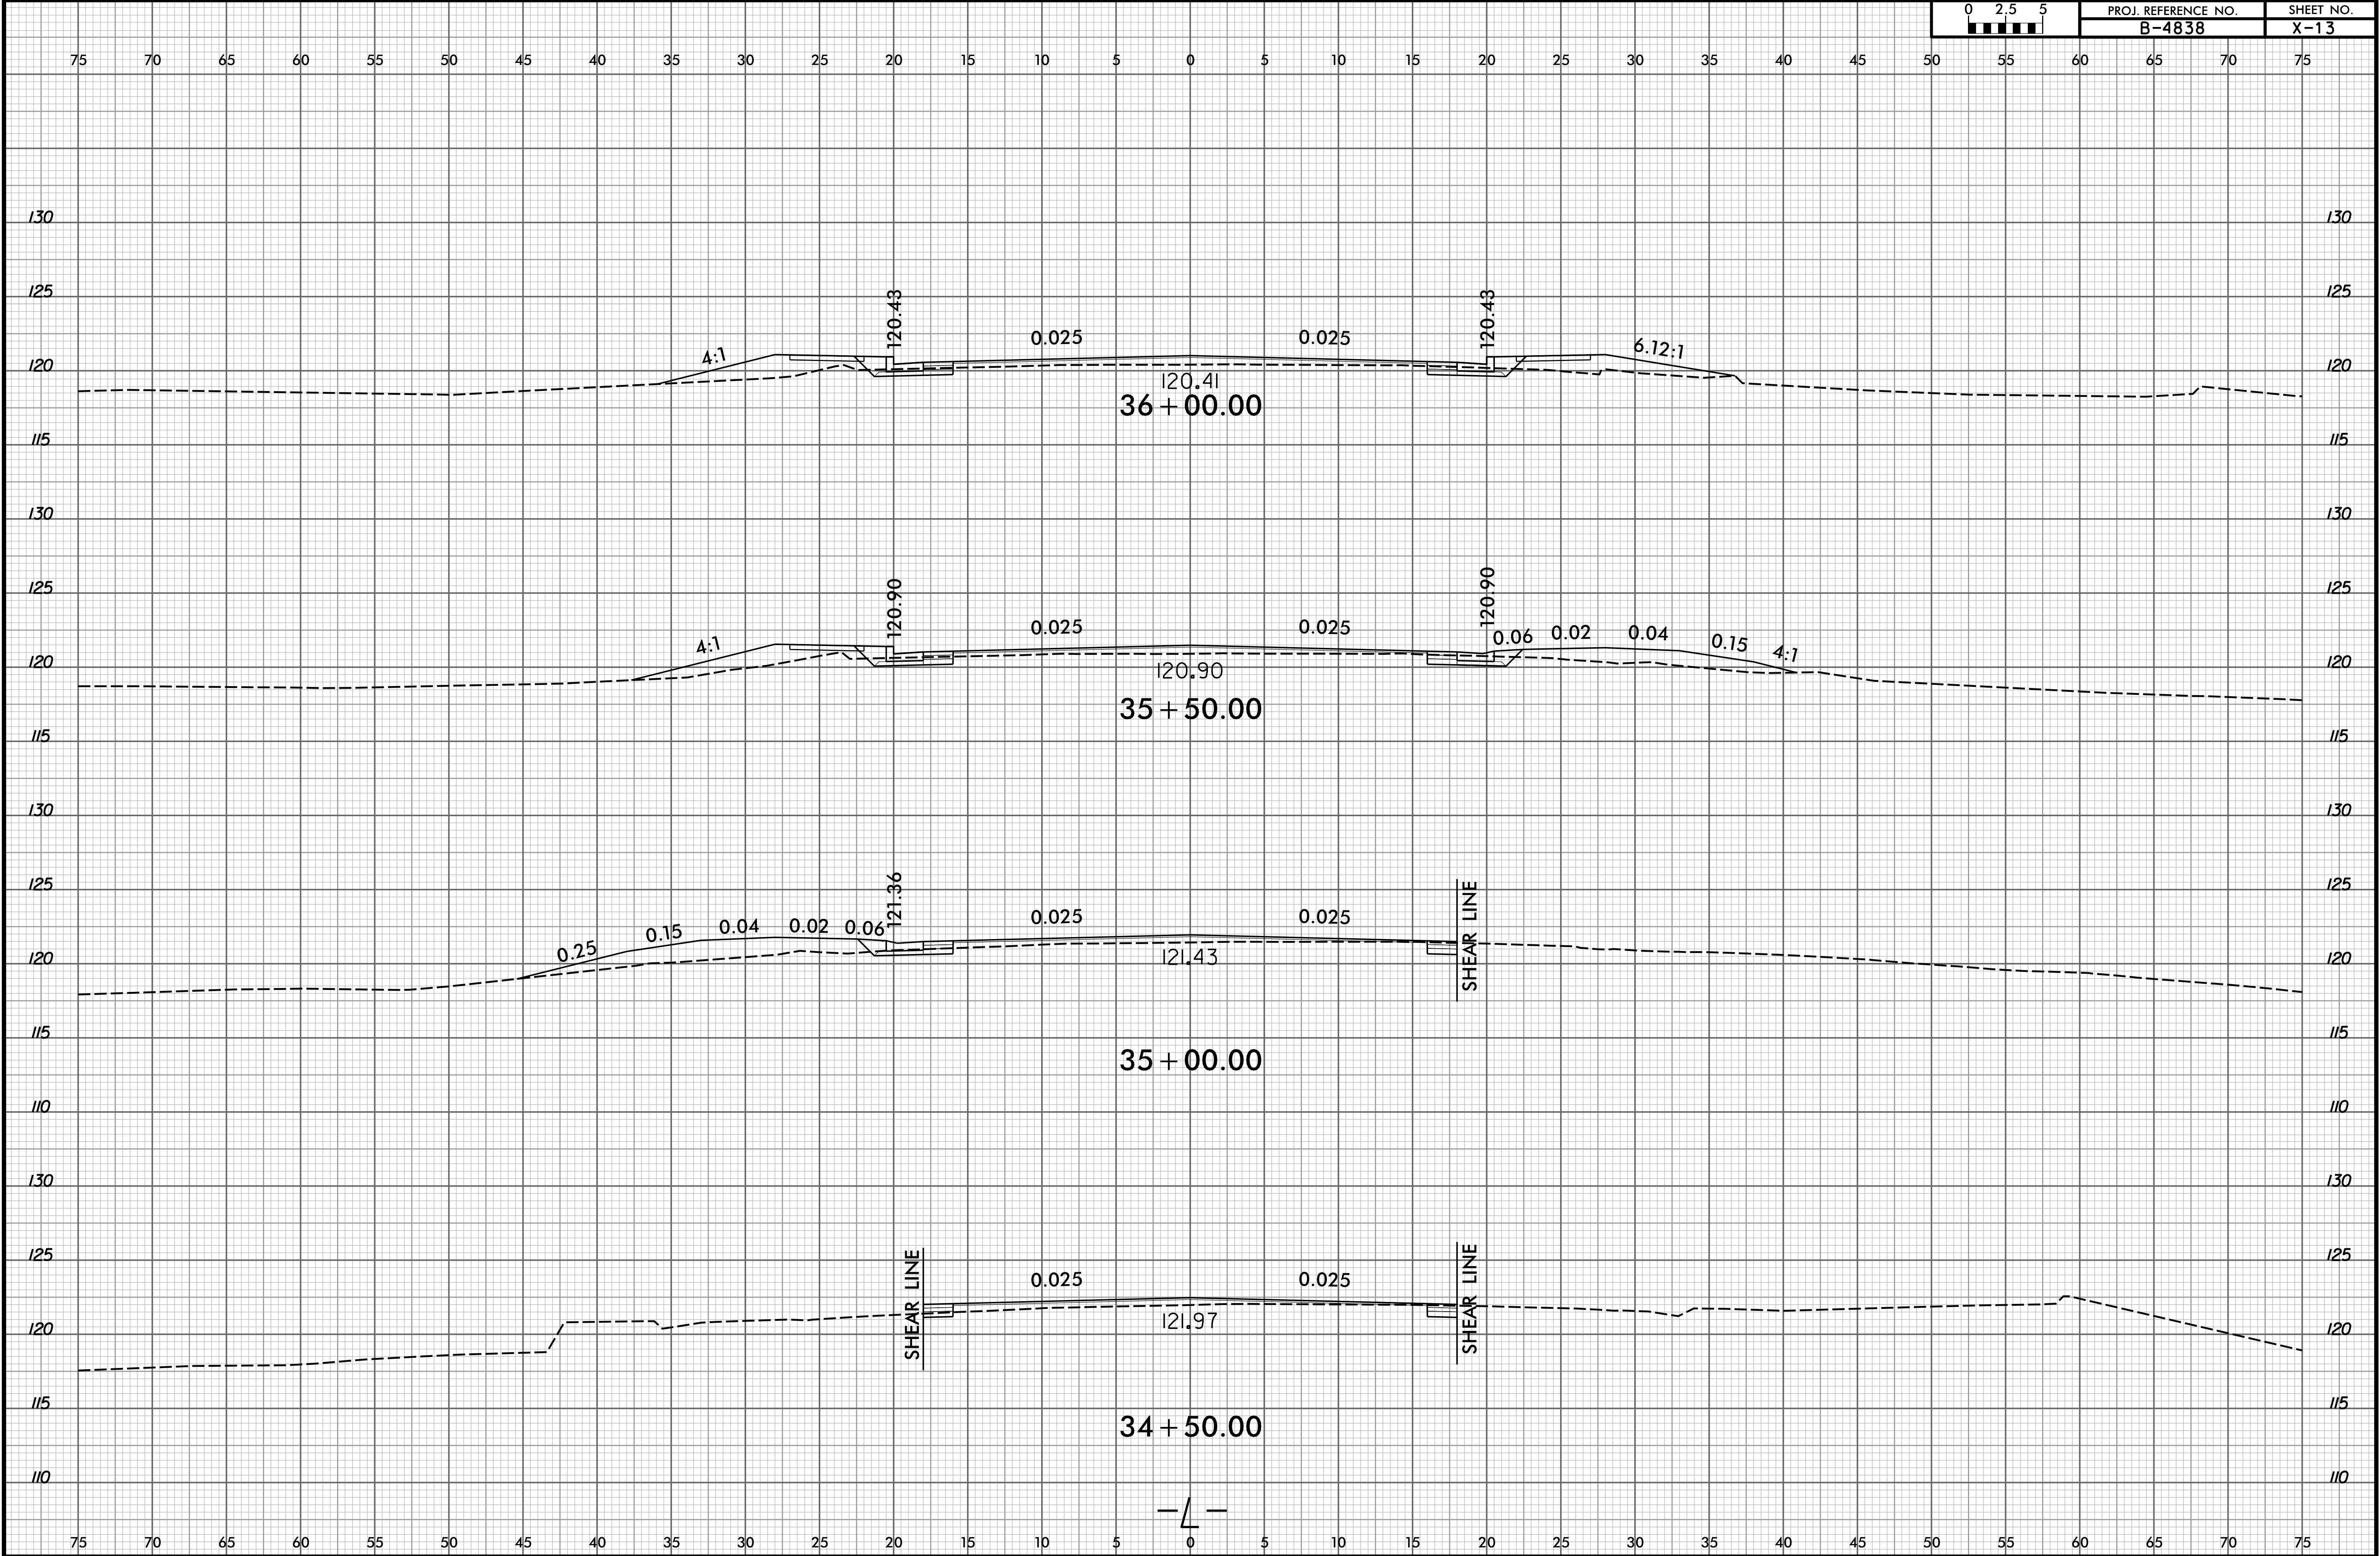

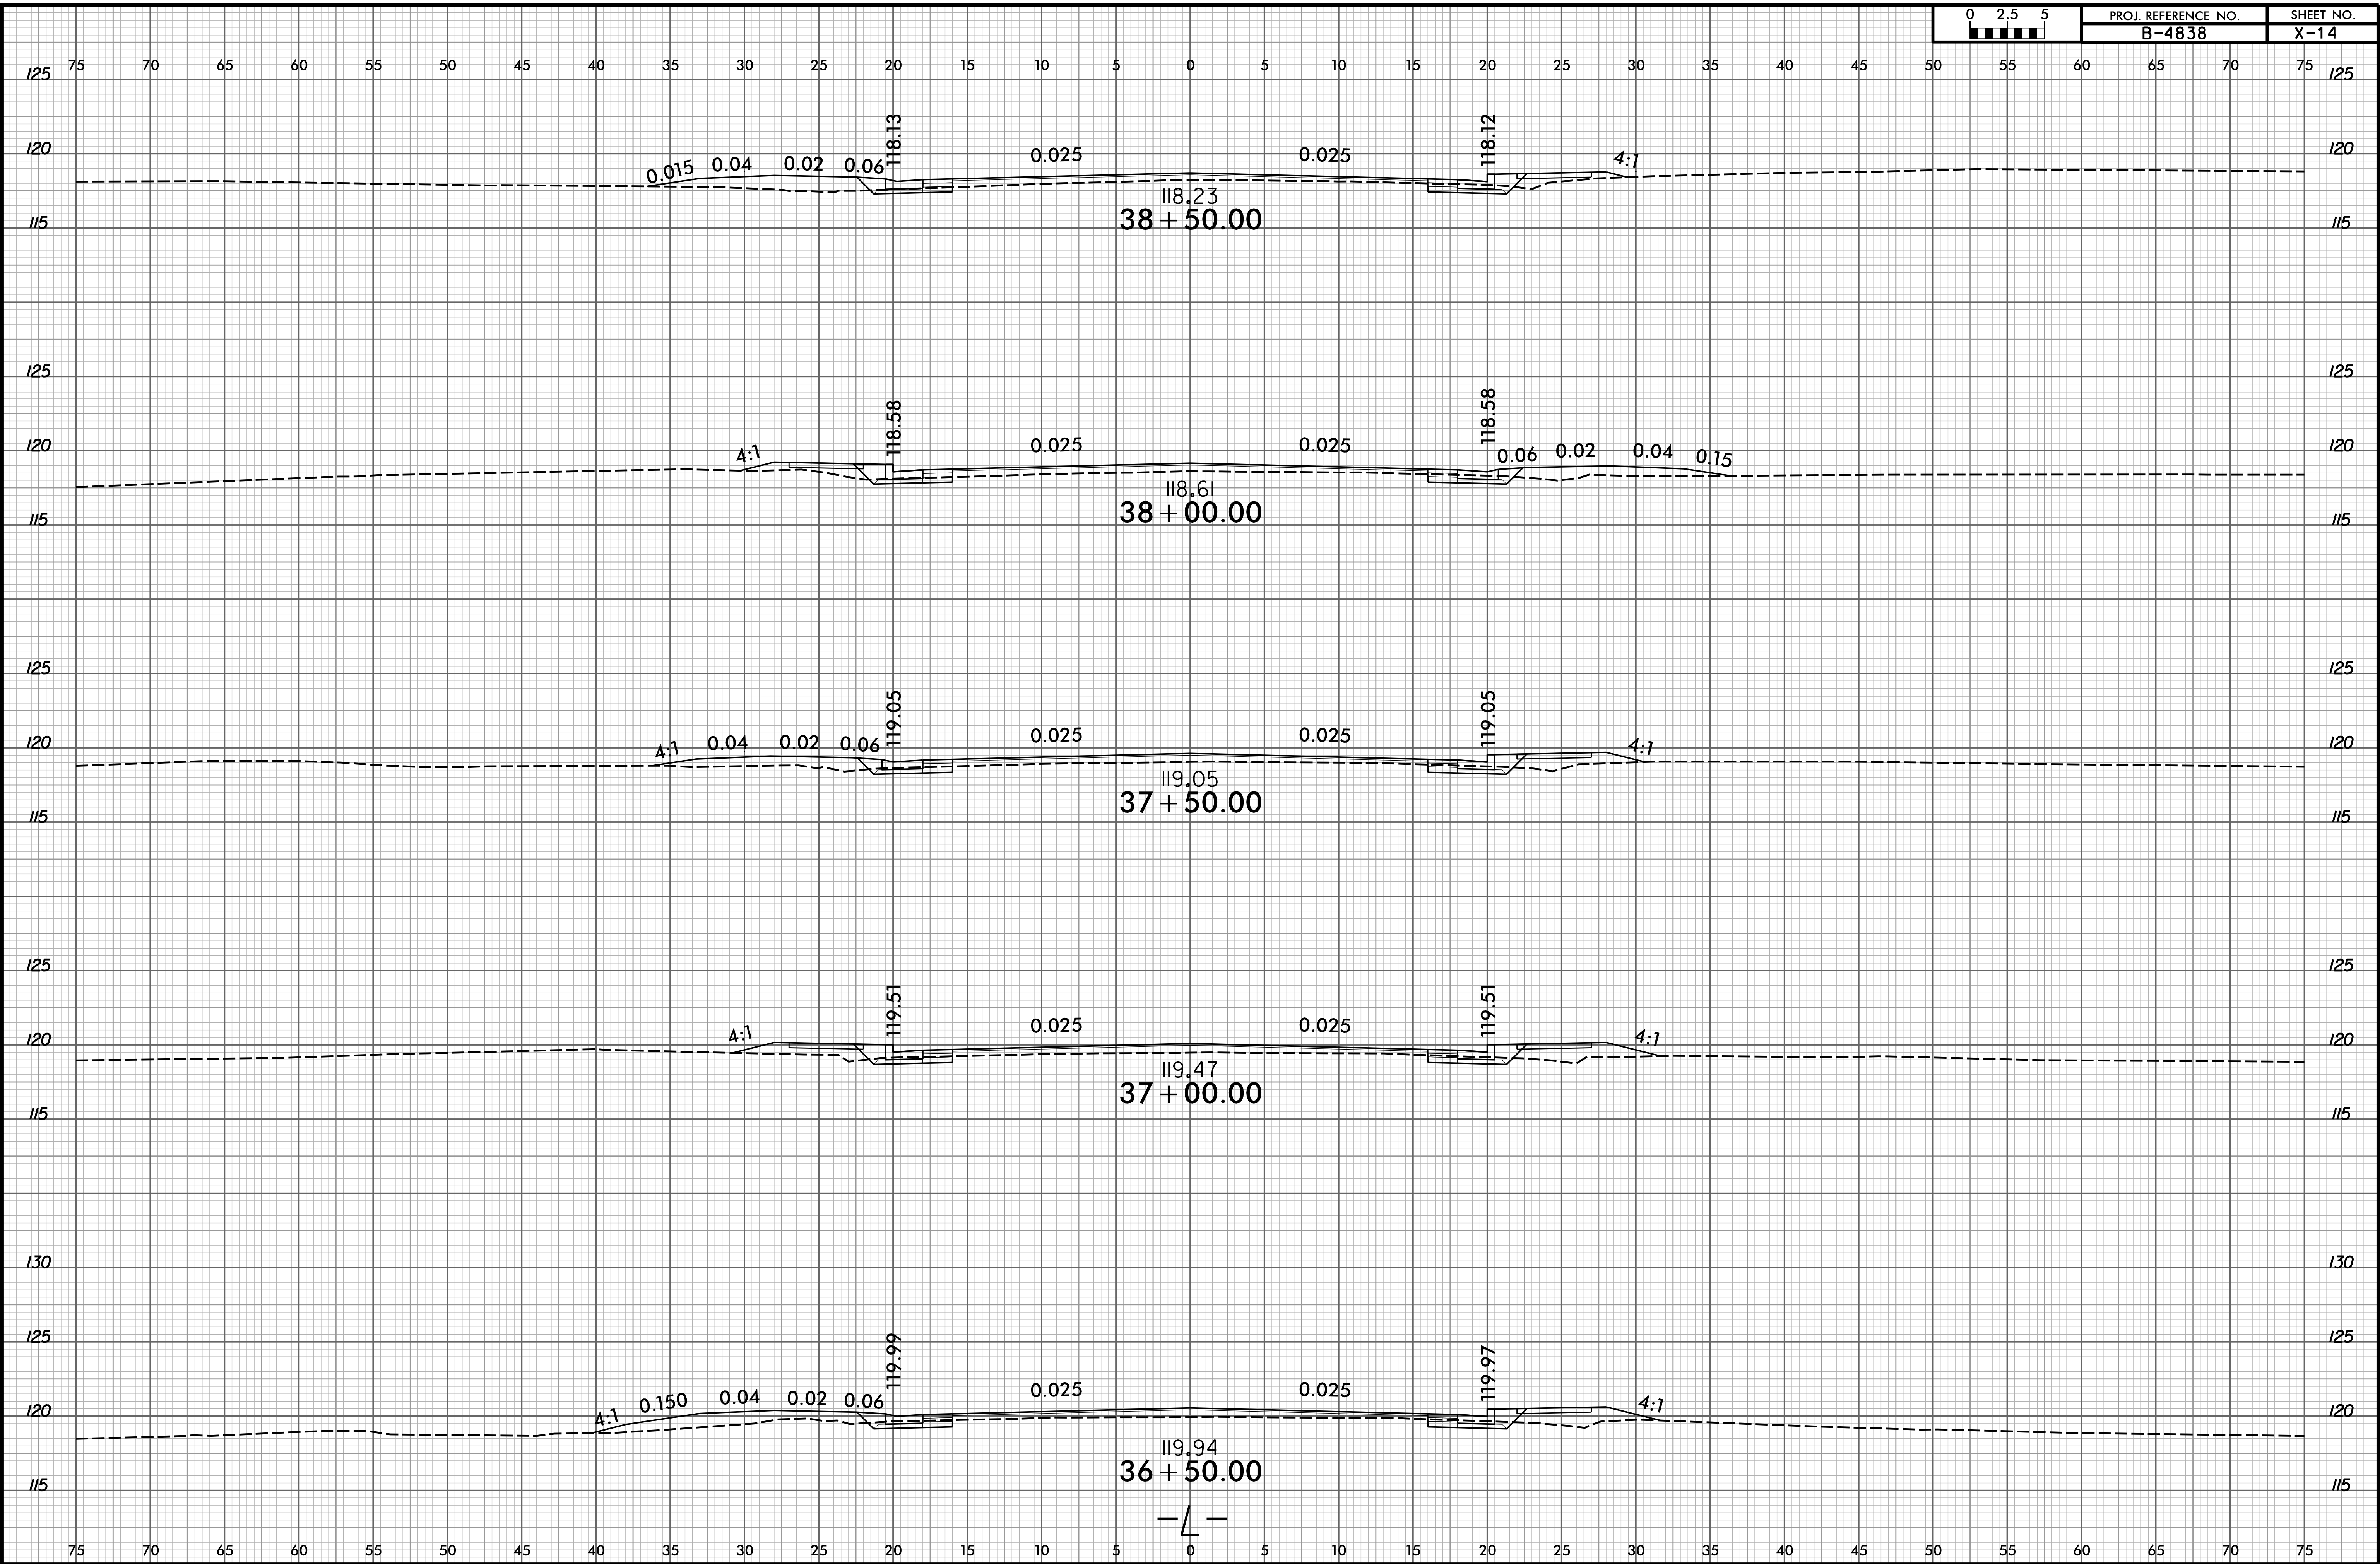

10/3/2024
p:\a\aecon\18\pw.bentley.com\4ECOM_USA_North_Carolina\Documents\50598150-NCDOT_SMU B-4838\910-CAD GIS\910-CAD\70-NCDOT_TIP_Roadway\CorridorModeling\B-4838-rdy.xpl.L.dgn
6/23/16

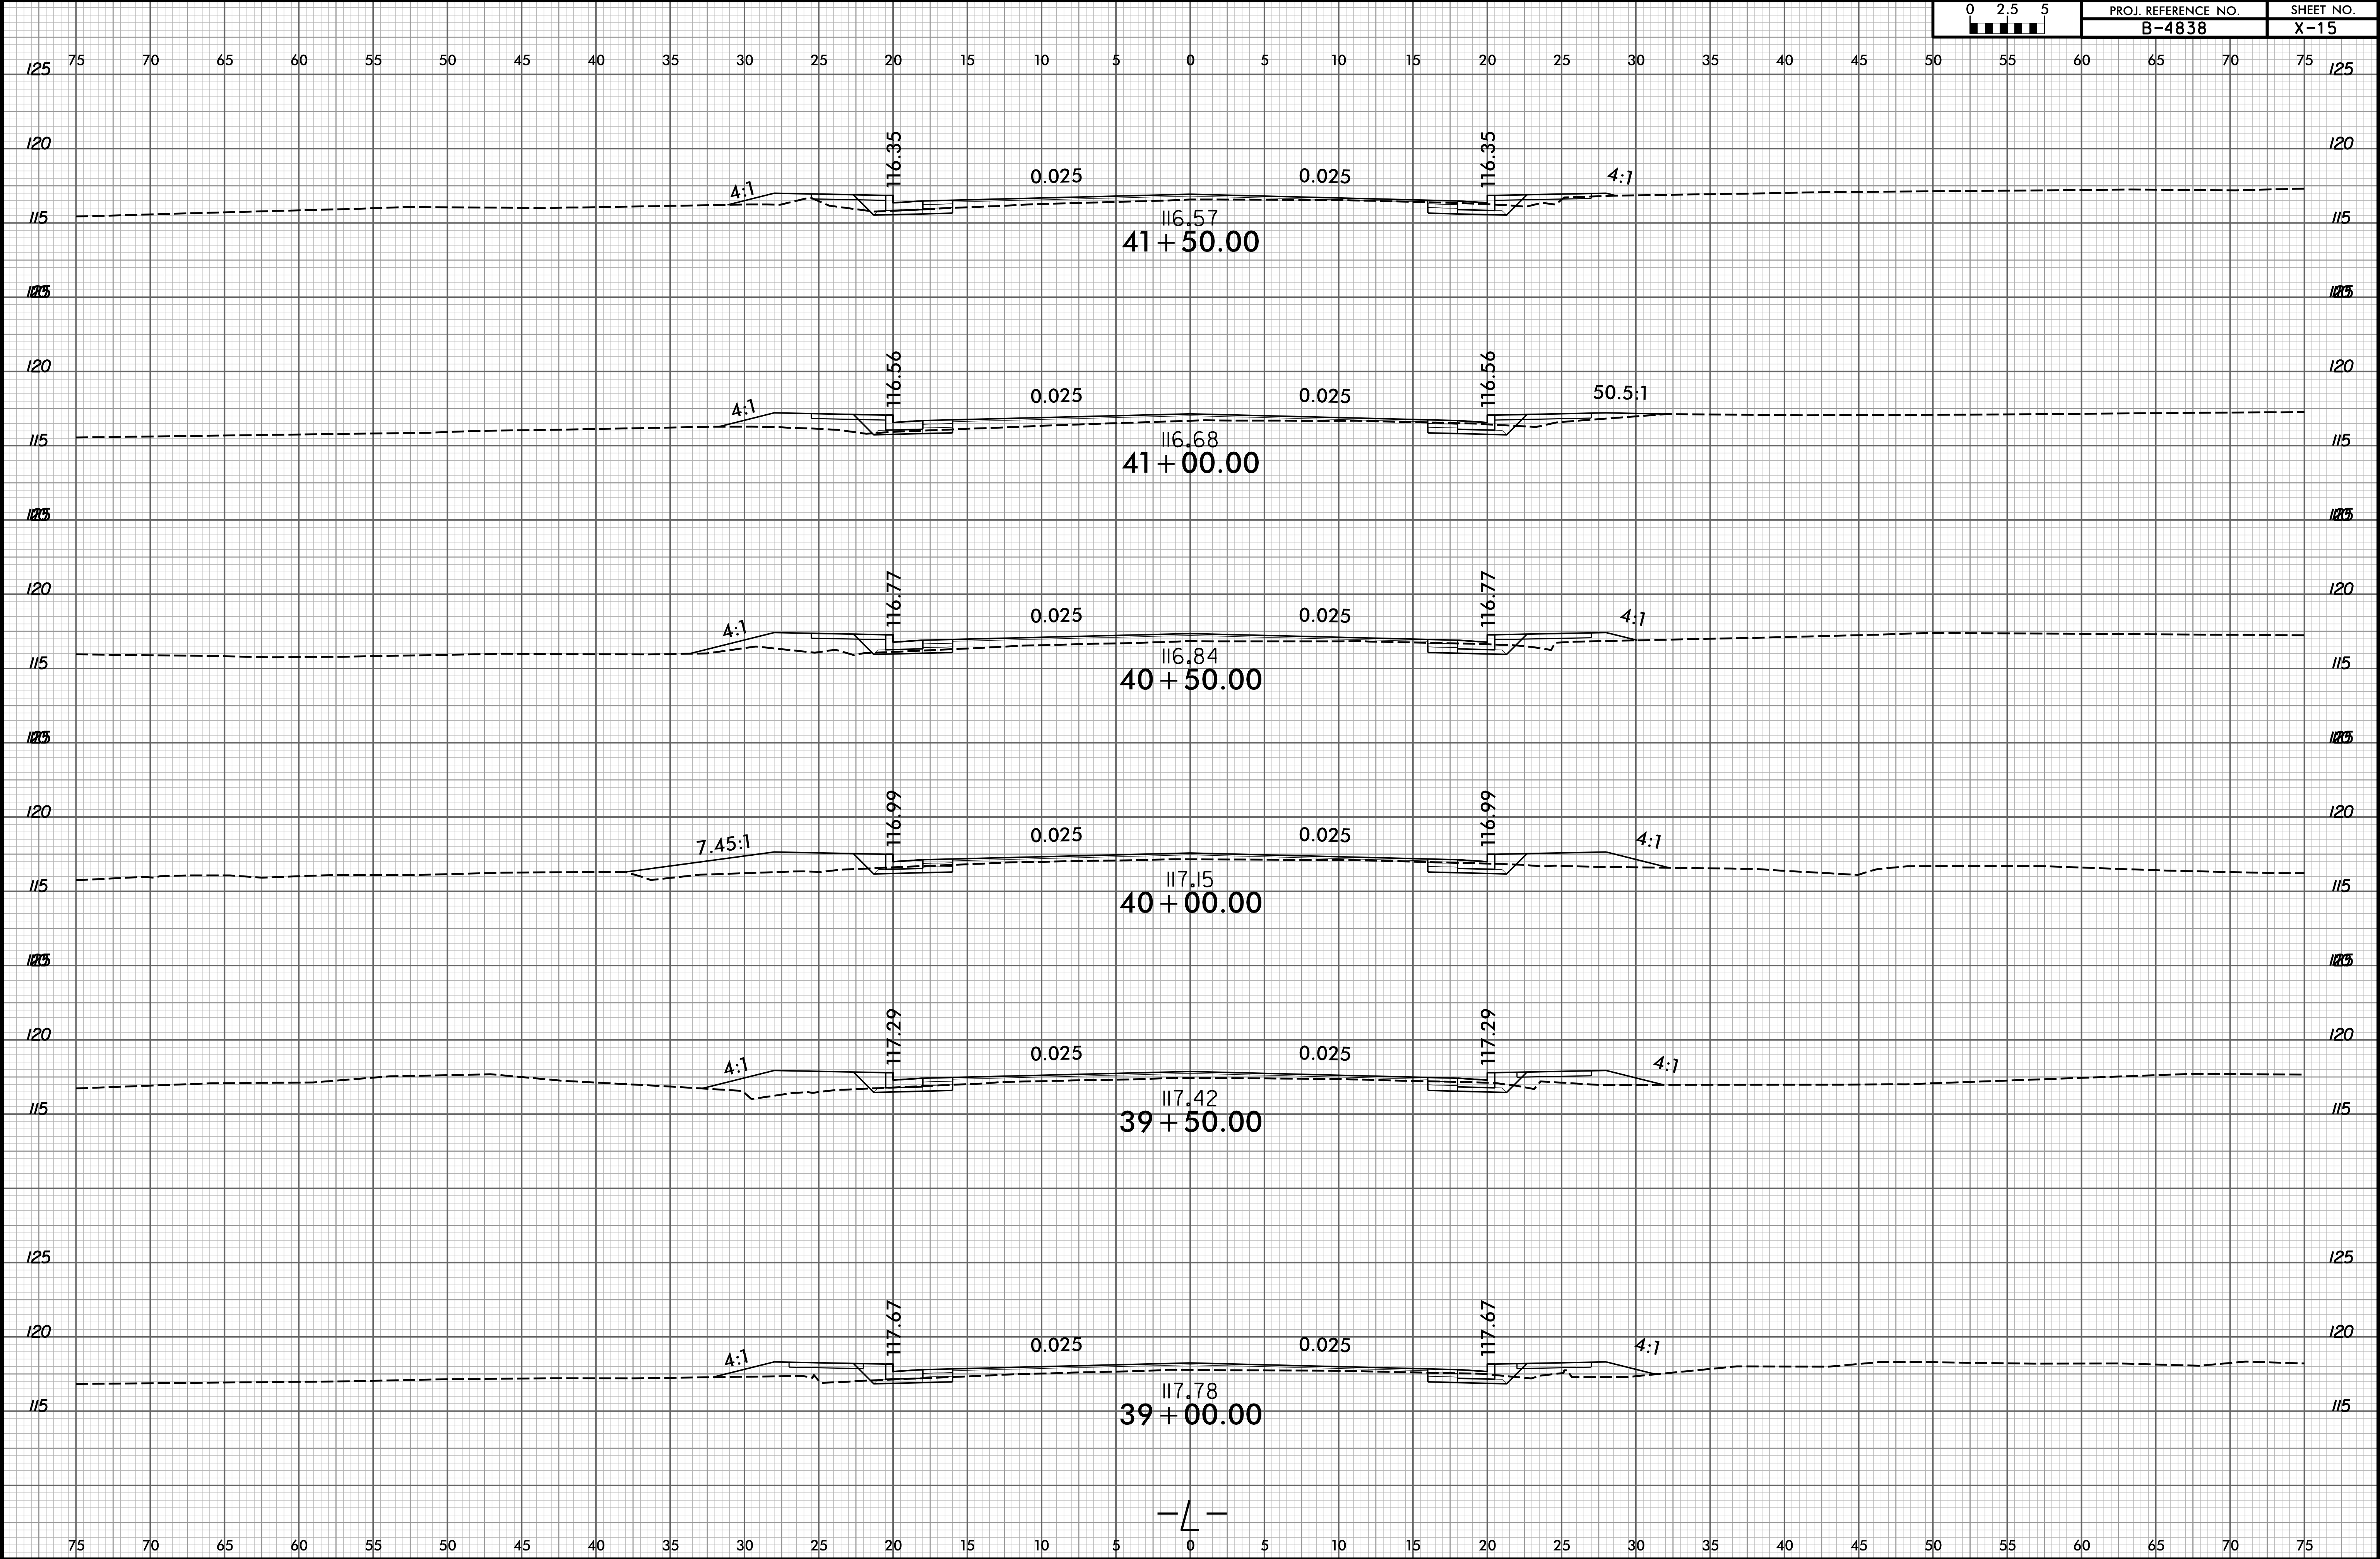

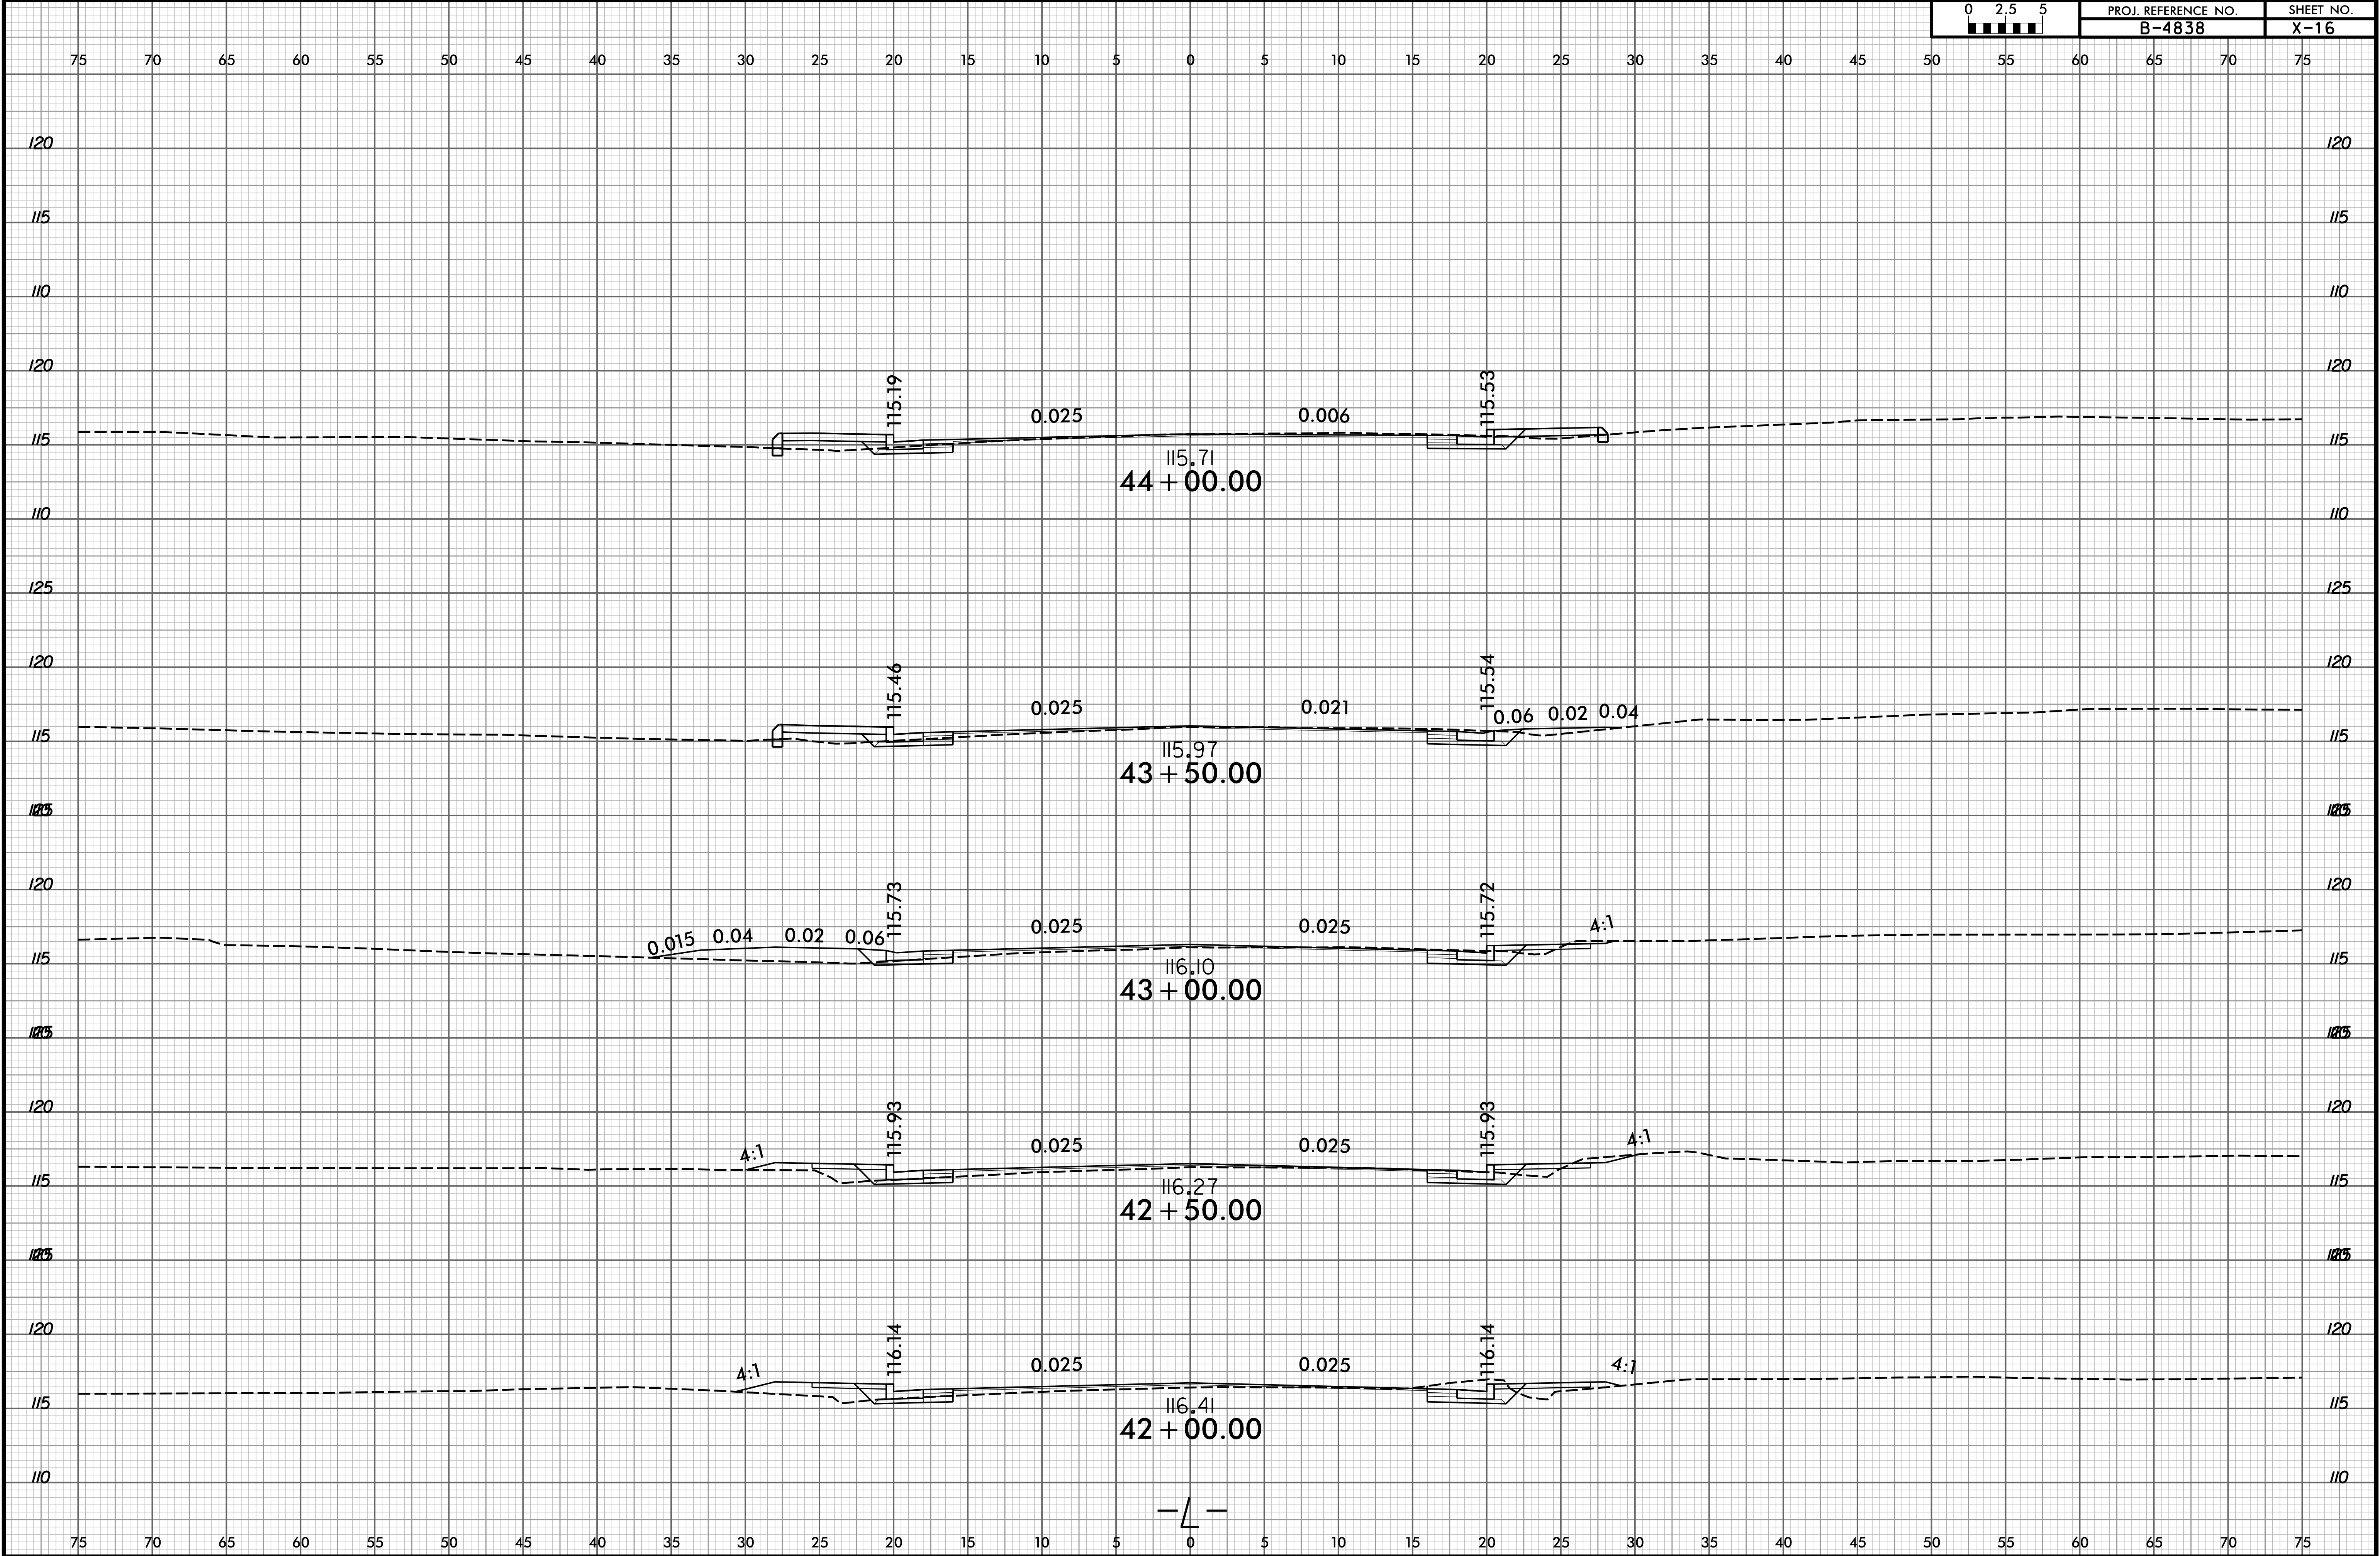

6/23/16

11/2/2025
pwt\aecon\16\pw.bentley.com\4ECOM_USA_North_Carolina\Documents\60598150-NC00T_SMU_B-4838\910_CAD\GIS\910_CAD\70_NC00T_TIP\Roadway\CorridorModeling\B-4838_rdy.xpl.RPC2.dgn

02.55	PROJ. REFERENCE NO.	SHEET NO.
	B-4838	X-17

