
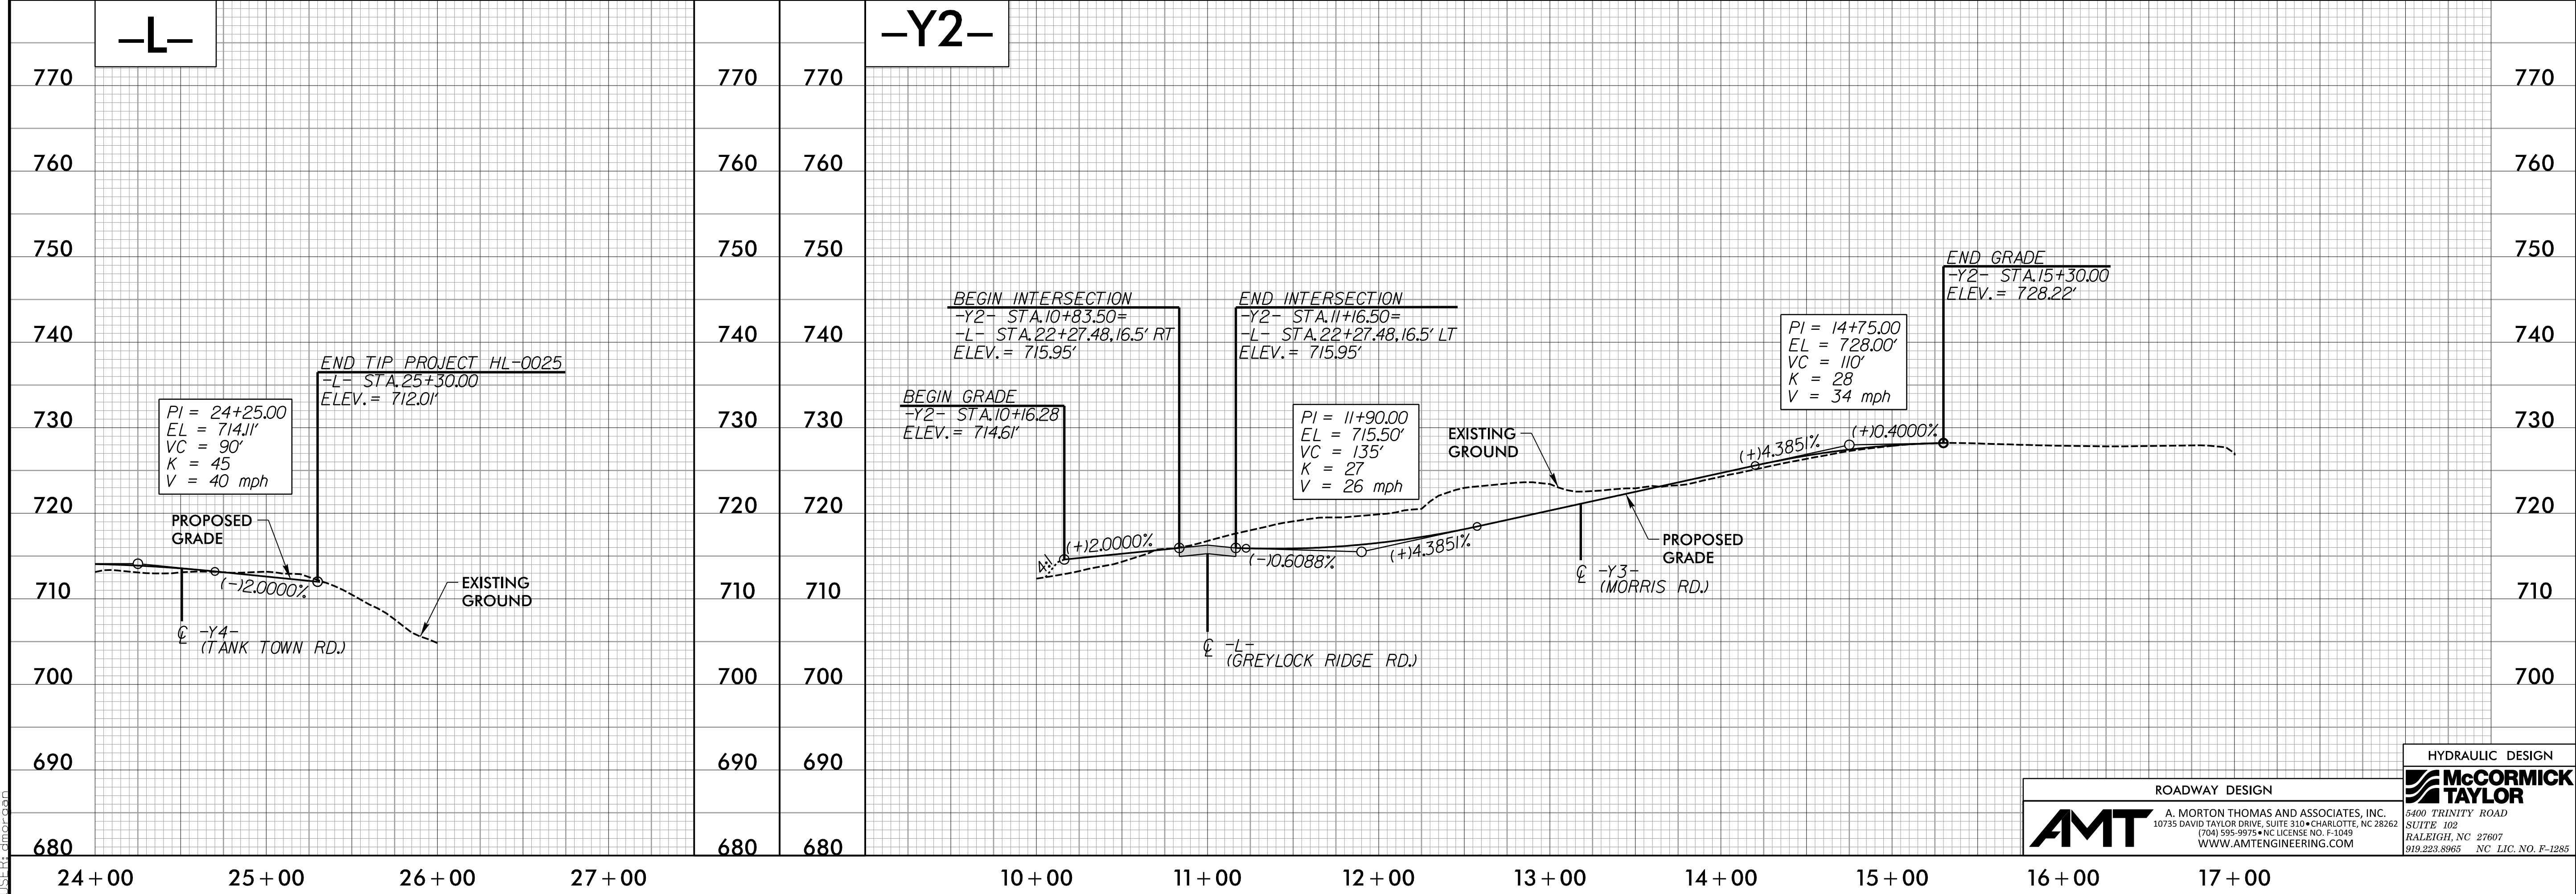


5/28/99

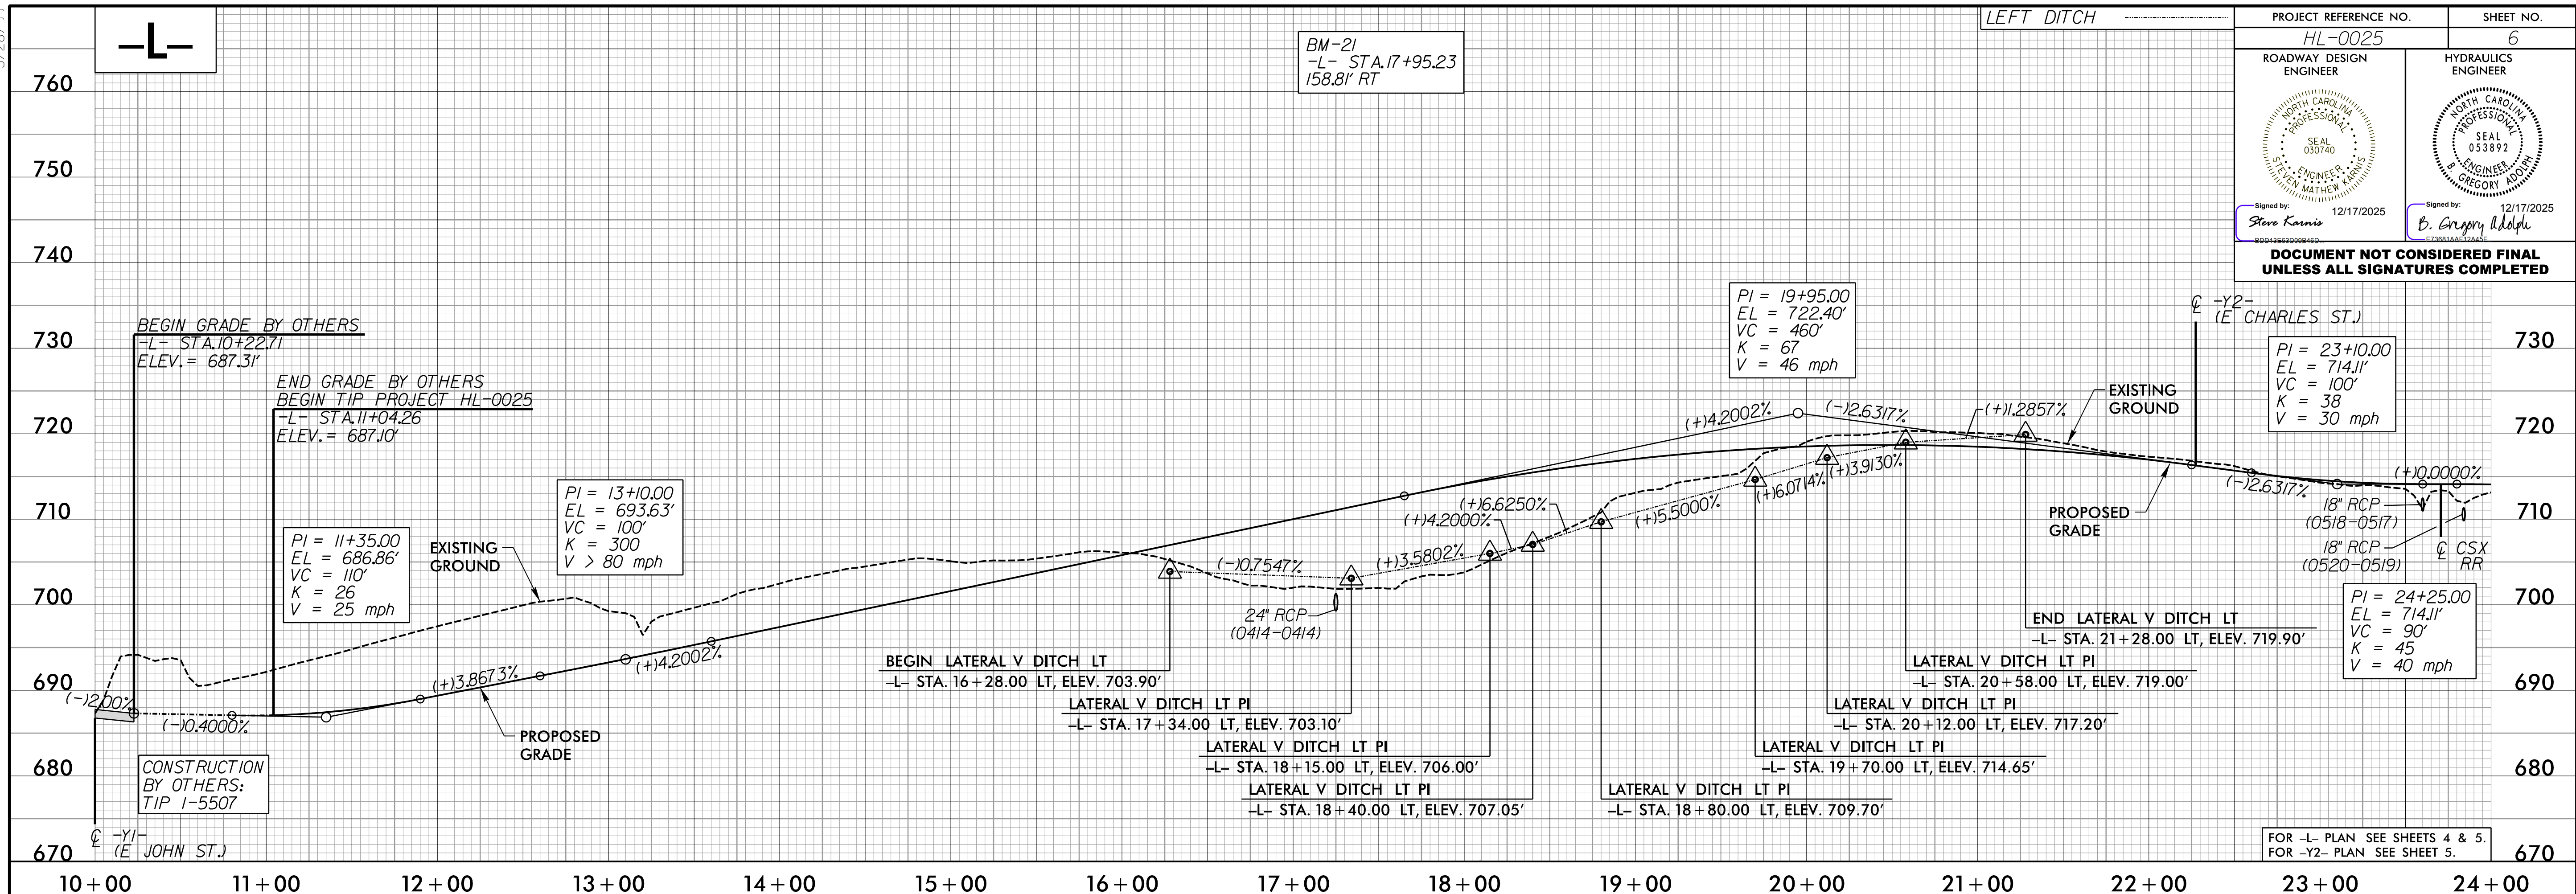

S:\S\TIME\..._eulock_Rdy.pfl_06.dgn

HYDRAULIC DESIGN
McCormick Taylor

ROADWAY DESIGN
AMT

A. MORTON THOMAS AND ASSOCIATES, INC.
10735 DAVID TAYLOR DRIVE, SUITE 310 • CHARLOTTE, NC 28262
7700 S.S. 997 • NC LICENSE NO. F-1049
WWW.AMTENGINEERING.COM

5400 TRINITY ROAD
SUITE 102
RALEIGH, NC 27607
919.223.8965 NC LIC. NO. F-1285