


HS-2403AD

WBS NO: 50975.3.31

STATE OF NORTH CAROLINA
 DIVISION OF HIGHWAYS
ONSLOW COUNTY

*TYPE OF WORK: WIDENING, THERMOPLASTIC MARKINGS
 AND RUMBLE INSTALLATION*


STATE	STATE PROJECT REFERENCE NUMBER	SHEET NO.
NC	2026CPT.03.10.10671, ETC.	3
STATE PROJECT NUMBER		DESCRIPTION

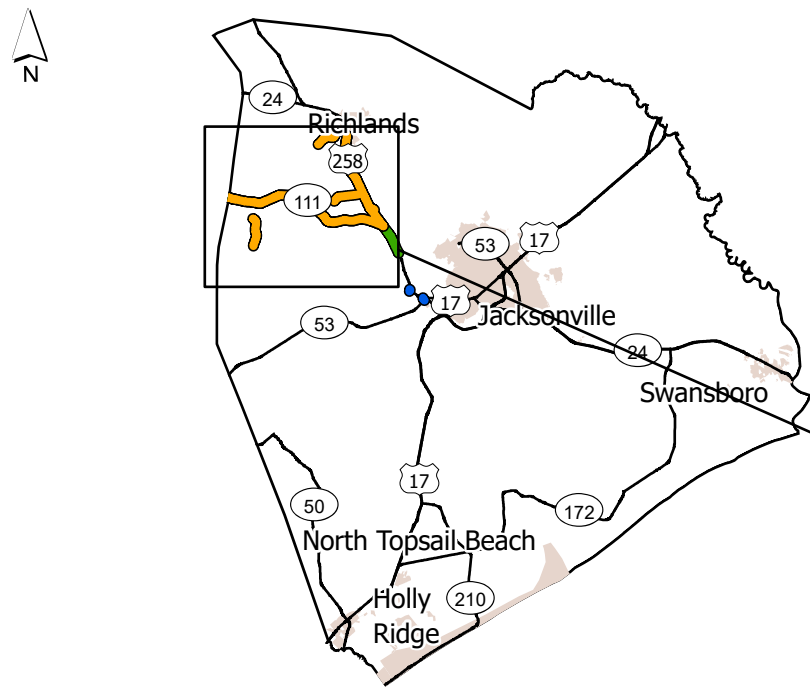

- Division 3 Bridges
- 14" CL, 8" EL

MAP	ROUTE	DESCRIPTION	TYPE
10	NC-111 / CATHERINE LAKE ROAD	FROM US HWY 258 / NC HWY 24 (RICHLANDS HWY) TO DUPLIN COUNTY LINE [MP 0.00 - MP 9.41]	14" CL, 8" EL

*RUMBLE INSTALLATION EXCLUDES PORTIONS WITH EXISTING CURB & GUTTER.
 REFERENCE DETAIL ON SHEET 6.

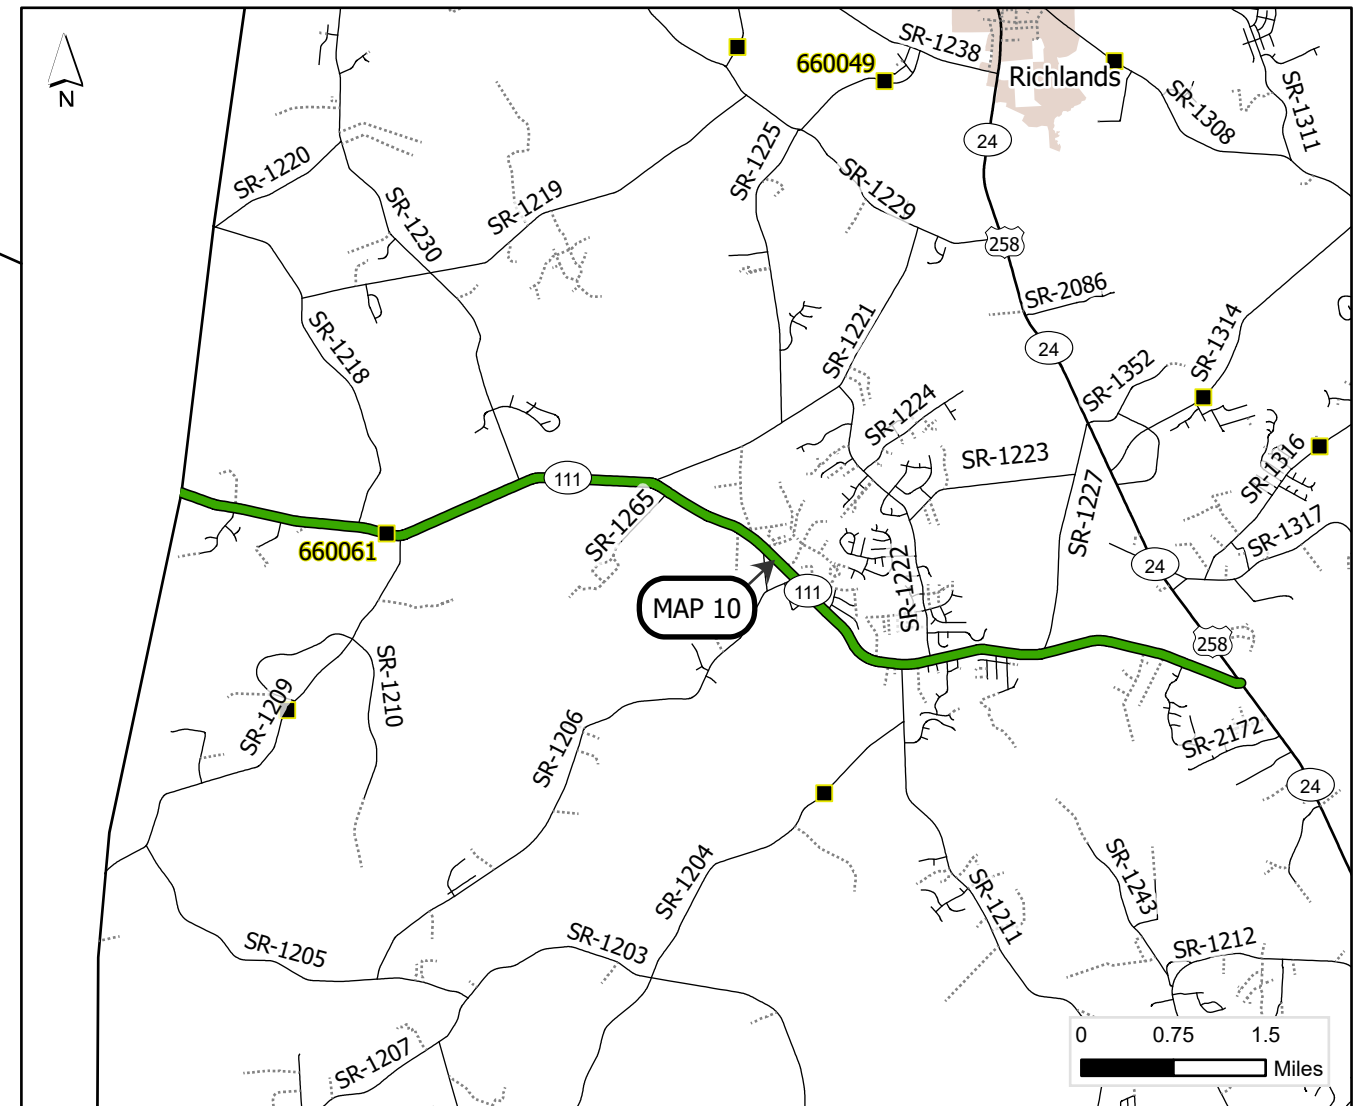

PROJECT LENGTH

MAP	MILES
10	9.41

Prepared in the Office of:
DIVISION OF HIGHWAYS
 5501 BARBADOS BLVD., CASTLE HAYNE, NC, 28429

This exhibit does not meet NC 47-30 requirements and therefore is not intended for design, construction, or recording or transfer of title.

