

HS-2403T



WBS NO: 50975.3.21

STATE OF NORTH CAROLINA
 DIVISION OF HIGHWAYS
ONSLOW COUNTY

*TYPE OF WORK: THERMOPLASTIC MARKINGS AND
 RUMBLE INSTALLATION*

STATE	STATE PROJECT REFERENCE NUMBER	SHEET NO.
NC	2026CPT.03.10.10671, ETC.	4
STATE PROJECT NUMBER		DESCRIPTION

- Division 3 Bridges
- 8" SH RUMBLE

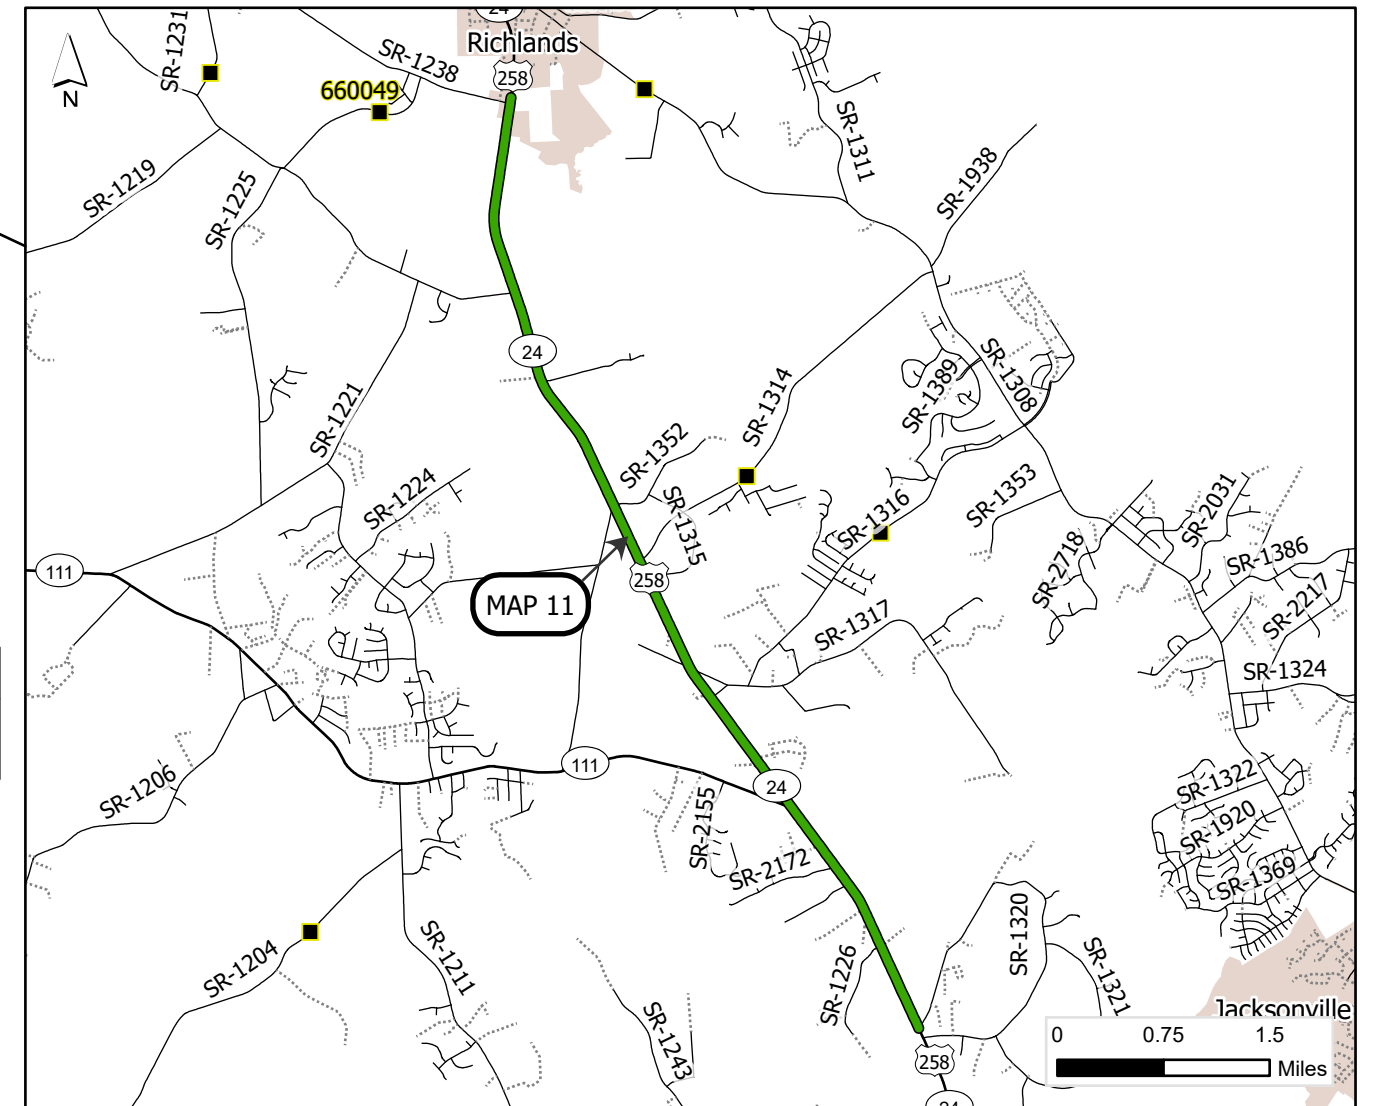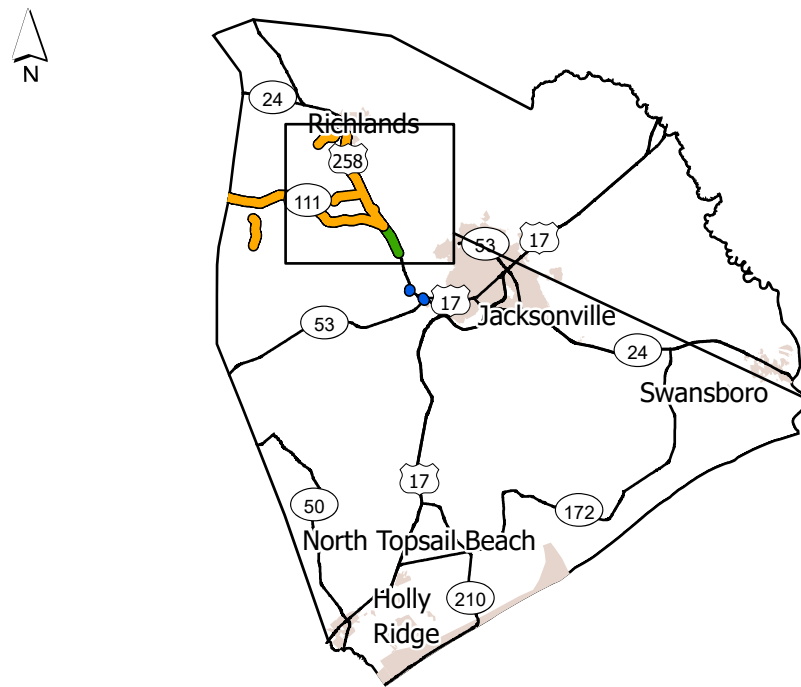

MAP	ROUTE	DESCRIPTION	TYPE
11	US-258 / NC HWY 24 / RICHLANDS HWY	FROM SR 1320 (WELLS RD) TO SR 1238 (KOONCE FORK RD) [MP 4.59 - MP 11.98]	8" SH RUMBLE

*RUMBLE INSTALLATION EXCLUDES PORTIONS WITH EXISTING CURB & GUTTER. REFERENCE DETAIL ON SHEET 6.

PROJECT LENGTH	
MAP	MILES
11	7.39

Prepared in the Office of:
DIVISION OF HIGHWAYS
 5501 BARBADOS BLVD., CASTLE HAYNE, NC, 28429

This exhibit does not meet NC 47-30 requirements and therefore is not intended for design, construction, or recording or transfer of title.

