

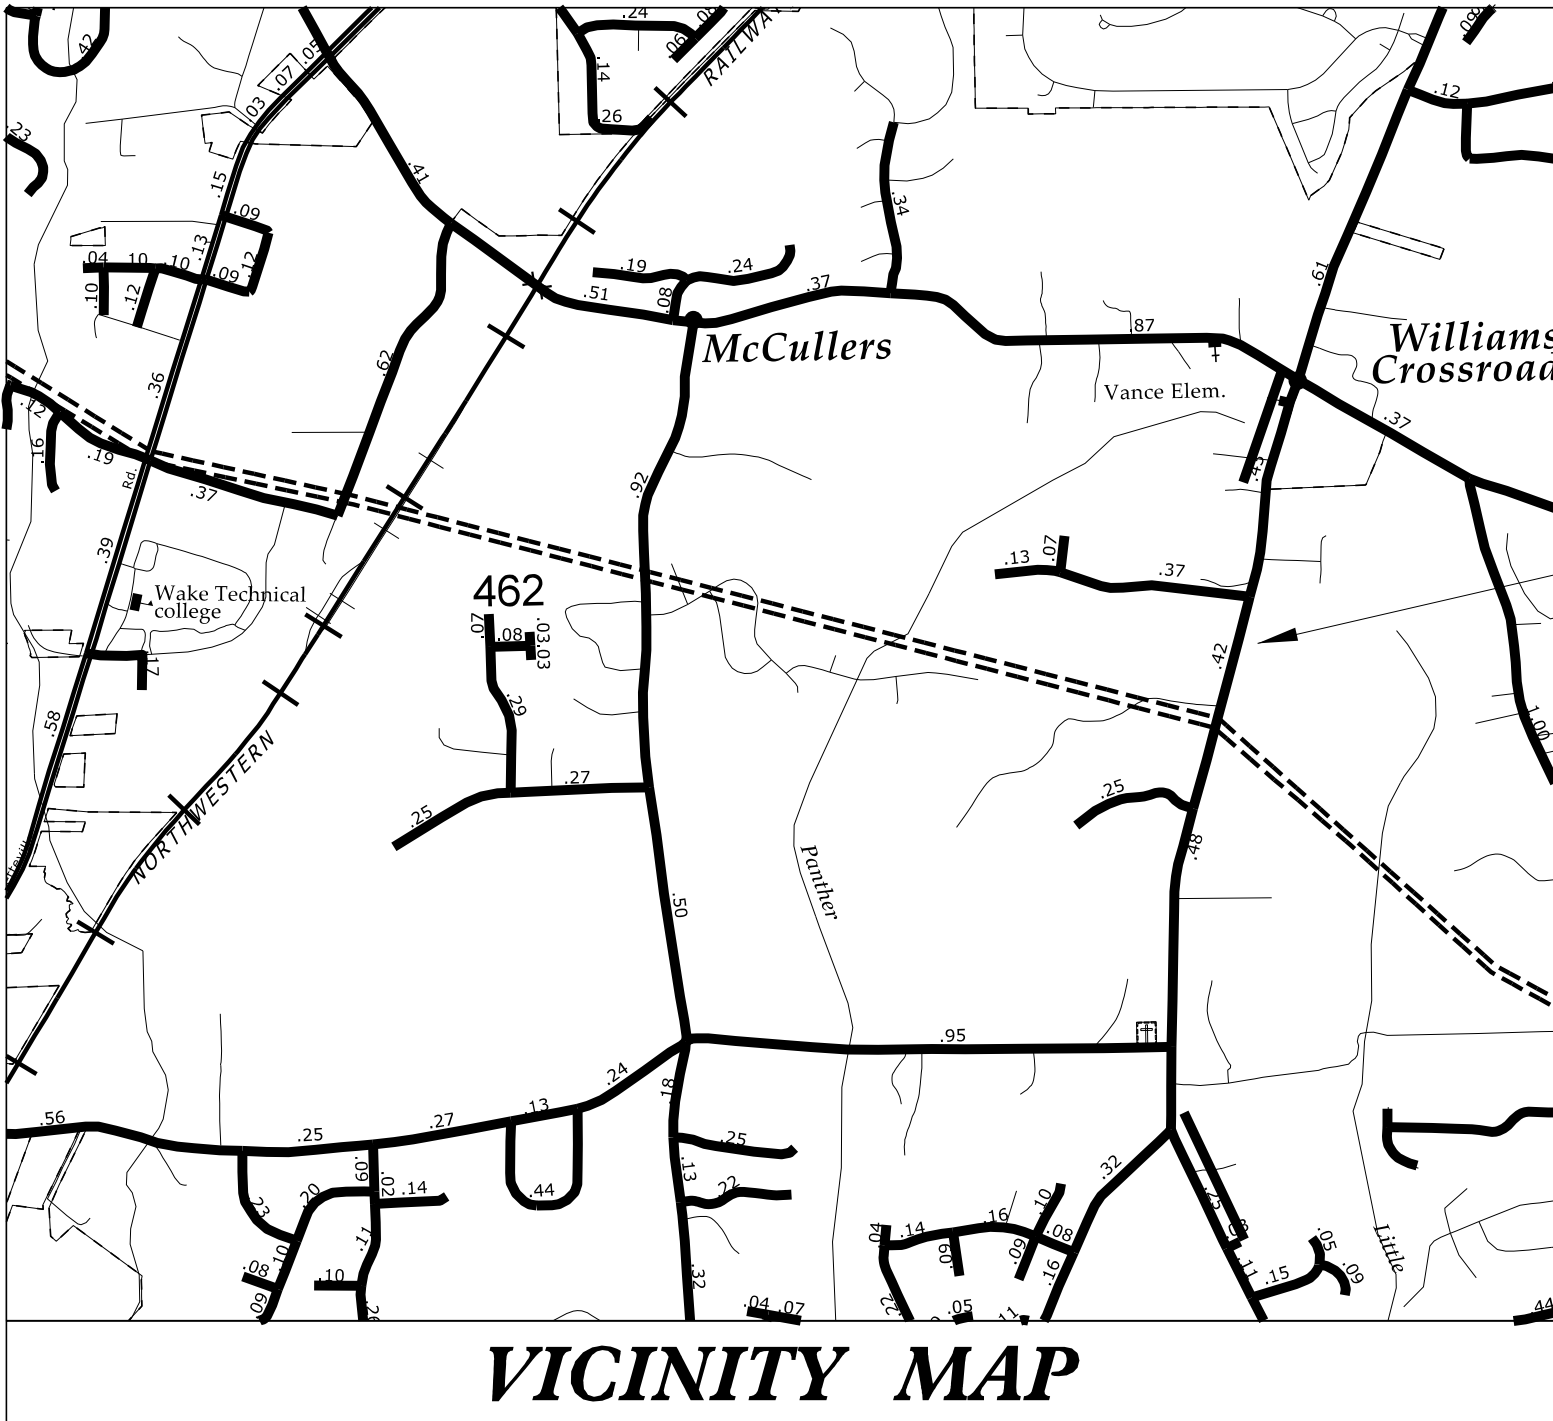


STATE OF NORTH CAROLINA
DIVISION OF HIGHWAYS

TRANSPORTATION MANAGEMENT PLAN
WAKE COUNTY

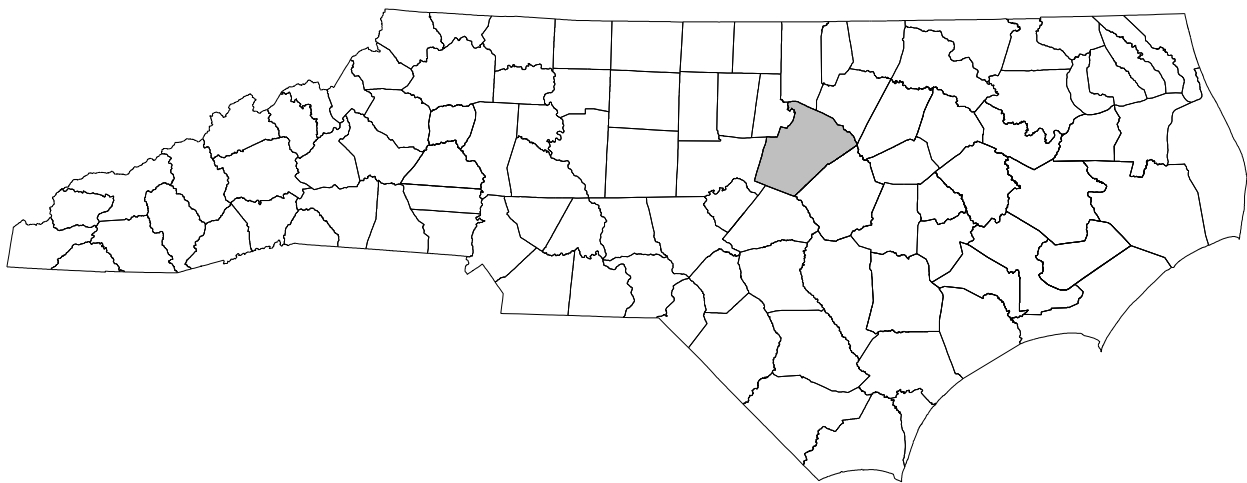

PROJECT

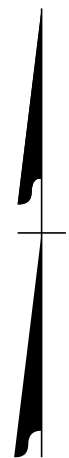


VICINITY MAP

NOTE: THIS PROJECT DOES NOT FALL WITHIN ANY MUNICIPAL BOUNDARIES.


LOCATION: WIDENING SR 1006 (OLD STAGE ROAD) FROM
SR 2736 (ROCK SERVICE STATION ROAD) TO
SR 3884 (ROLLING MEADOWS DRIVE)

TYPE OF WORK: GRADING, DRAINAGE, PAVING & SIGNAL

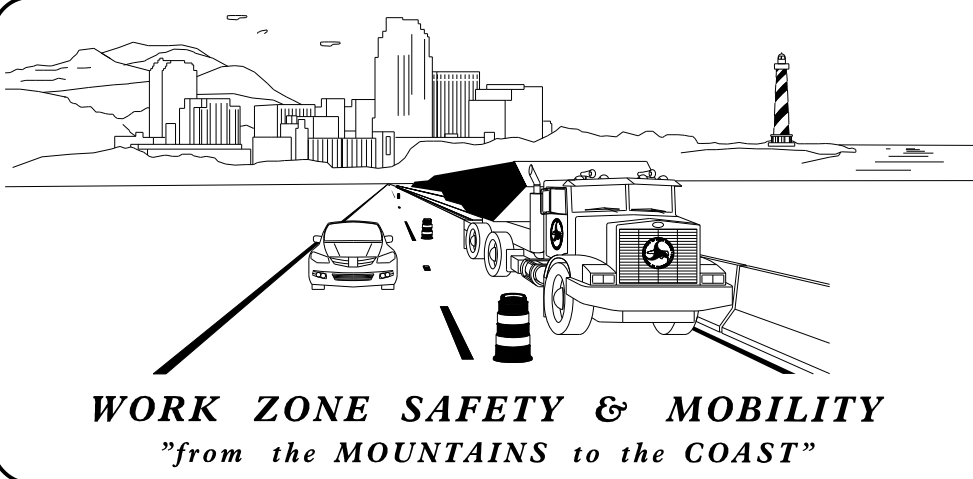

PLANS PREPARED BY:
J. S. BOURNE, PE
CARMENIA B. KAMAH

NCDOT CONTACTS:
ANDREW MUSSELMAN, PE
PROJECT ENGINEER
PROJECT DESIGN ENGINEER

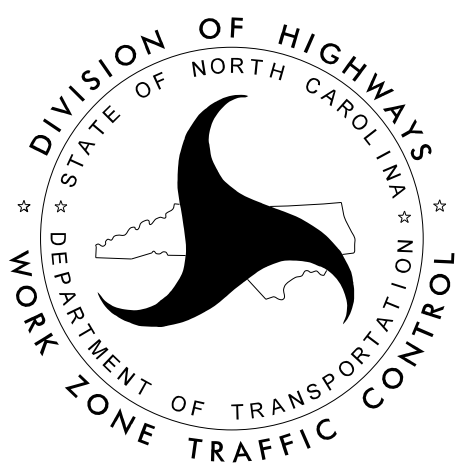

INDEX OF SHEETS

SHEET NO.	TITLE
TMP-01	TITLE SHEET, VICINITY MAP, AND INDEX OF SHEETS, AND TRAFFIC MANAGEMENT STRATEGIES
TMP-1A	ROADWAY STANDARD DRAWING AND LEGEND
TMP-02	GENERAL NOTES
TMP-03	TEMPORARY TRAFFIC CONTROL PHASING
TMP-04 TO TMP-07	TEMPORARY TRAFFIC CONTROL PHASE I DETAILS
TMP-08 TO TMP-09	TEMPORARY TRAFFIC CONTROL PHASE I X-VIEWS
TMP-10 TO TMP-13	TEMPORARY TRAFFIC CONTROL PHASE II DETAILS
TMP-14 TO TMP-15	TEMPORARY TRAFFIC CONTROL PHASE II X-VIEWS
TMP-16 TO TMP-19	TEMPORARY TRAFFIC CONTROL PHASE III DETAILS
TMP-20 TO TMP-21	TEMPORARY TRAFFIC CONTROL PHASE III X-VIEWS
TMP-22 TO TMP-25	TEMPORARY TRAFFIC CONTROL PHASE IV DETAILS
TMP-26 TO TMP-27	TEMPORARY TRAFFIC CONTROL PHASE IV X-VIEWS

TRAFFIC MANAGEMENT STRATEGIES


- TRAFFIC WILL BE MAINTAINED DURING CONSTRUCTION USING A SERIES OF TRAFFIC SHIFTS AND LANE CLOSURES
- LAW ENFORCEMENT WILL BE USED TO MAINTAIN TRAFFIC THROUGH INTERSECTIONS DURING SIGNAL INSTALLATIONS OR INTERSECTION CONSTRUCTION INCLUDING PAVING OPERATIONS

DOCUMENT NOT CONSIDERED FINAL
UNLESS ALL SIGNATURES COMPLETED

ICE of CAROLINAS, PLLC
ICE of Carolinas, PLLC
4505 Falls of Neuse Road, Suite 110
Raleigh, North Carolina 27609
Phone: 803-822-0333
License #: P-0999

APPROVED: J. Stuart Bourne
DATE: 8/12/2025

SEAL

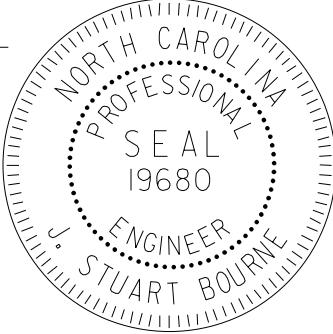

TIP PROJECT: HL-00081


ROADWAY STANDARD DRAWINGS

THE FOLLOWING ROADWAY STANDARDS AS SHOWN IN "ROADWAY STANDARD DRAWINGS" - N.C. DEPARTMENT OF TRANSPORTATION - RALEIGH, N.C., DATED JANUARY 2024 ARE APPLICABLE TO THIS PROJECT AND BY REFERENCE HEREBY ARE CONSIDERED A PART OF THESE PLANS:

STD. NO.	TITLE
1101.01	WORK ZONE WARNING SIGNS
1101.02	TEMPORARY LANE CLOSURES
1101.03	TEMPORARY ROAD CLOSURES
1101.04	TEMPORARY SHOULDER CLOSURES
1101.05	WORK ZONE VEHICLE ACCESSES
1101.11	TRAFFIC CONTROL DESIGN TABLES
1110.01	STATIONARY WORK ZONE SIGNS
1110.02	PORTABLE WORK ZONE SIGNS
1115.01	FLASHING ARROW BOARDS
1130.01	DRUMS
1135.01	CONES
1145.01	BARRICADES - TYPE III
1150.01	FLAGGERS
1160.01	TEMPORARY CRASH CUSHION - REFLECTIVE END TREATMENT
1165.01	TRUCK MOUNTED ATTENUATOR
1170.01	PORTABLE CONCRETE BARRIER - MASH APPROVED F-SHAPE K-WALL
1180.01	SKINNY - DRUMS
1205.01	PAVEMENT MARKINGS - LINE TYPES AND OFFSETS
1205.02	PAVEMENT MARKINGS - TWO LANE AND MULTILANE ROADWAYS
1205.03	PAVEMENT MARKINGS - EXITS AND ENTRANCE RAMPs
1205.04	PAVEMENT MARKINGS - INTERSECTIONS
1205.05	PAVEMENT MARKINGS - TURN LANES
1205.06	PAVEMENT MARKINGS - LANE DROPS
1205.08	PAVEMENT MARKINGS - SYMBOLS AND WORD MESSAGES
1205.09	PAVEMENT MARKINGS - PAINTED ISLANDS
1205.12	PAVEMENT MARKINGS - BRIDGES
1205.13	PAVEMENT MARKINGS - LANE REDUCTIONS
1250.01	RAISED PAVEMENT MARKERS - INSTALLATION SPACING
1251.01	RAISED PAVEMENT MARKERS - PERMANENT AND TEMPORARY
1261.01	GUARDRAIL AND BARRIER DELINEATORS - INSTALLATION SPACING
1261.02	GUARDRAIL AND BARRIER DELINEATORS - TYPES AND MOUNTING
1262.01	GUARDRAIL END DELINEATION
1264.01	OBJECT MARKERS - TYPES
1264.02	OBJECT MARKERS - INSTALLATION




LEGEND

GENERAL

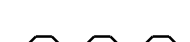-  DIRECTION OF TRAFFIC FLOW
-  DIRECTION OF PEDESTRIAN TRAFFIC FLOW
-  EXIST. PVMT.
-  NORTH ARROW
-  PROPOSED PVMT.
-  TEMP. SHORING (LOCATION PURPOSES ONLY)

-  NEW CONSTRUCTION AREAS
-  TEMPORARY PAVEMENT
-  ON-GOING CONSTRUCTION
-  MILLING/WEDGING/OVERLAY


SIGNALS

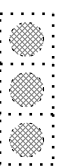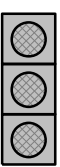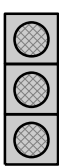-  EXISTING
-  PROPOSED
-  TEMPORARY
-  PORTABLE

PAVEMENT MARKINGS

-  EXISTING LINES
-  TEMPORARY LINES

TRAFFIC CONTROL DEVICES

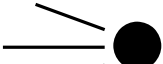-  BARRICADE (TYPE III)
-  CONE
-  DRUM
-  SKINNY DRUM
-  TUBULAR MARKER
-  TEMPORARY CRASH CUSHION
-  FLASHING ARROW BOARD
-  FLAGGER
-  LAW ENFORCEMENT
-  TRUCK MOUNTED ATTENUATOR (TMA)
-  CHANGEABLE MESSAGE SIGN

TEMPORARY SIGNING

-  PORTABLE SIGN
-  STATIONARY SIGN
-  STATIONARY OR PORTABLE SIGN

PAVEMENT MARKERS


-  CRYSTAL/CRYSTAL
-  CRYSTAL/RED
-  YELLOW/YELLOW


PAVEMENT MARKING SYMBOLS

-  PAVEMENT MARKING SYMBOLS
- 
- 


TEMPORARY PAVEMENT MARKING

4" PAINT	8" PAINT	PAINT SYMBOLS
P1 WHITE EDGELINE	P42 YELLOW DIAGONAL	P70 LEFT TURN ARROW
P2 WHITE SOLID LANE LINE		P71 RIGHT TURN ARROW
P3 10' WHITE SKIP	24" PAINT	P72 STRAIGHT ARROW
P4 3FT.-9FT./WHITE MINI-SKIP	P61 24" STOP BAR	P73 COMBO. LEFT/STRAIGHT ARROW
P10 YELLOW EDGELINE		P74 COMBO. RIGHT/STRAIGHT ARROW
P13 DOUBLE YELLOW CENTER LINE		P76 COMBO. LEFT/RIGHT/STRAIGHT ARROW
	RAISED MARKERS	
	MH TEMP. RAISED MARKER YELLOW & YELLOW	

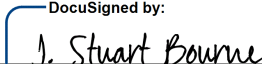APPROVED: 
DATE: 9/2/2025

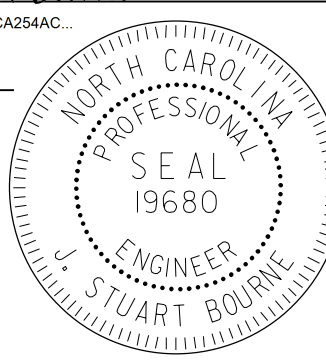SEAL


DOCUMENT NOT CONSIDERED FINAL
UNLESS ALL SIGNATURES COMPLETED

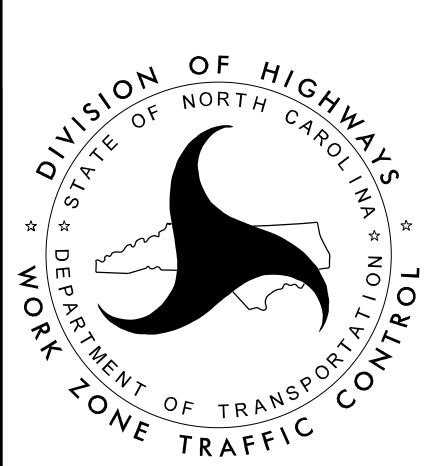

ROADWAY STANDARD
DRAWINGS & LEGEND

PROJ. REFERENCE NO.	SHEET NO.
HL -0008I	TMP -02

CHANGES MAY BE REQUIRED WHEN PHYSICAL DIMENSIONS IN THE DETAIL DRAWINGS, STANDARD DETAILS, AND ROADWAY DETAILS ARE NOT ATTAINABLE TO MEET FIELD CONDITIONS OR RESULT IN DUPLICATE OR UNDESIRE

OVERLAPPING OF DEVICES. MODIFICATION MAY INCLUDE: MOVING, SUPPLEMENTING, COVERING, OR REMOVAL OF DEVICES AS DIRECTED BY THE ENGINEER.

THE FOLLOWING GENERAL NOTES APPLY AT ALL TIMES FOR THE DURATION OF THE CONSTRUCTION PROJECT EXCEPT WHEN OTHERWISE NOTED IN THE PLAN OR DIRECTED BY THE ENGINEER.

TIME RESTRICTIONS

A) DO NOT CLOSE OR NARROW TRAVEL LANES AS FOLLOWS:

ROAD NAME	DAY AND TIME RESTRICTIONS
OLD STAGE ROAD	MONDAY THRU FRIDAY
ROCK SERVICE STATION ROAD	6:00 AM - 9:00 AM AND 4:00 PM - 7:00 PM

B) DO NOT CLOSE OR NARROW TRAVEL LANES DURING HOLIDAYS AND SPECIAL EVENTS AS FOLLOWS:

ROAD NAME	
OLD STAGE ROAD	
ROCK SERVICE STATION ROAD	
HOLIDAY	
1.	FOR ANY UNEXPECTED OCCURRENCE THAT CREATES UNUSUALLY HIGH TRAFFIC VOLUMES, AS DIRECTED BY THE ENGINEER.
2.	FOR NEW YEAR’S, BETWEEN THE HOURS OF 6:00 AM DECEMBER 31st TO 7:00 PM JANUARY 2ND. IF NEW YEAR’S DAY IS ON A FRIDAY, SATURDAY, SUNDAY, OR MONDAY THEN UNTIL 7:00 PM THE FOLLOWING TUESDAY.
3.	FOR EASTER, BETWEEN THE HOURS OF 6:00 AM THURSDAY AND 7:00 PM MONDAY.
4.	FOR MEMORIAL DAY, BETWEEN THE HOURS OF 6:00 AM FRIDAY TO 7:00 PM TUESDAY.
5.	FOR INDEPENDENCE DAY, BETWEEN THE HOURS OF 6:00 AM THE DAY BEFORE INDEPENDENCE DAY AND 7:00 PM THE DAY AFTER INDEPENDENCE DAY. IF INDEPENDENCE DAY IS ON A FRIDAY, SATURDAY, SUNDAY OR MONDAY THEN BETWEEN THE HOURS OF 6:00 AM THE THURSDAY BEFORE INDEPENDENCE DAY AND 7:00 PM THE TUESDAY AFTER INDEPENDENCE DAY.
6.	FOR LABOR DAY, BETWEEN THE HOURS OF 6:00 AM FRIDAY AND 7:00 PM TUESDAY.
7.	FOR THANKSGIVING DAY, BETWEEN THE HOURS OF 6:00 AM TUESDAY TO 7:00 PM MONDAY.
8.	FOR CHRISTMAS, BETWEEN THE HOURS OF 6:00 AM THE FRIDAY BEFORE THE WEEK OF CHRISTMAS DAY AND 7:00 PM THE FOLLOWING TUESDAY AFTER THE WEEK OF CHRISTMAS.

C) DO NOT STOP TRAFFIC AS FOLLOWS:

ROAD NAME	DAY AND TIME RESTRICTIONS	DURATION AND OPERATION
OLD STAGE ROAD	MONDAY - SUNDAY	30 MINUTES FOR
ROCK SERVICE STATION RD	6:00 AM - 7:00 PM	SIGNAL INSTALLATION, AND TRAFFIC SHIFT

D) DO NOT CONDUCT SINGLE VEHICLE HAULING AS FOLLOWS; INGRESS AND EGRESS FROM RAMPS WILL BE ALLOWED:

ROAD NAME	DAY AND TIME RESTRICTIONS
OLD STAGE ROAD	MONDAY - FRIDAY
ROCK SRVICE STATION ROAD	6:00 AM - 8:00 AM 4:00 PM - 6:00 PM

E) DO NOT CONDUCT MULTI-VEHICLE HAULING AS FOLLOWS; INGRESS AND EGRESS FROM RAMPS WILL BE ALLOWED:

ROAD NAME	DAY AND TIME RESTRICTIONS
OLD STAGE ROAD	MONDAY - FRIDAY
ROCK SERVICE STATION ROAD	6:00 AM - 9:00 AM AND 4:00 PM - 7:00 PM

F) DO NOT CONDUCT ANY HAULING OPERATIONS AGAINST THE FLOW OF TRAFFIC OF AN OPEN TRAVELWAY UNLESS THE HAULING OPERATION IS PROTECTED BY BARRIER OR GUARDRAIL OR AS DIRECTED BY THE ENGINEER.

LANE AND SHOULDER CLOSURE REQUIREMENTS

- G) REMOVE LANE CLOSURE DEVICES FROM THE LANE WHEN WORK IS NOT BEING PERFORMED BEHIND THE LANE CLOSURE OR WHEN A LANE CLOSURE IS NO LONGER NEEDED OR AS DIRECTED BY THE ENGINEER.
- H) WHEN PERSONNEL AND/OR EQUIPMENT ARE WORKING WITHIN 15 FT OF AN OPEN TRAVEL LANE, CLOSE THE NEAREST OPEN SHOULDER USING ROADWAY STANDARD DRAWING NO. 1101.04 UNLESS THE WORK AREA IS PROTECTED BY BARRIER OR GUARDRAIL OR A LANE CLOSURE IS INSTALLED.
- I) WHEN PERSONNEL AND/OR EQUIPMENT ARE WORKING WITHIN 5 FT OF AN OPEN TRAVEL LANE ON AN UNDIVIDED FACILITY, CLOSE THE NEAREST OPEN TRAVEL LANE USING ROADWAY STANDARD DRAWING NO. 1101.02 UNLESS THE WORK AREA IS PROTECTED BY BARRIER OF GUARDRAIL.

WHEN PERSONNEL AND/OR EQUIPMENT ARE WORKING WITHIN 10FT OF AN OPEN TRAVEL LANE ON A DIVIDED FACILITY, CLOSE THE NEAREST OPEN TRAVE LANE USING ROADWAY STANDARD DRAWING NO. 1101.02 UNLESS THE WORK AREA IS PROTECTED BY BARRIER OR GUARDRAIL.

- J) WHEN PERSONNEL AND/OR EQUIPMENT ARE WORKING WITHIN A LANE OF TRAVEL OF AN UNDIVIDED OR DIVIDED FACILITY, CLOSE THE LANE ACCORDING TO THE TRAFFIC CONTROL PLANS, ROADWAY STANDARD DRAWINGS, OR AS DIRECTED BY THE ENGINEER. CONDUCT THE WORK SO THAT ALL PERSONNEL AND/OREQUIPMENT REMAIN WITHIN THE CLOSED TRAVEL LANE.
- K) DO NOT WORK SIMULTANEOUSLY WITHIN 15 FT ON BOTH SIDES OF AN OPEN TRAVELWAY, RAMP, OR LOOP WITHIN THE SAME LOCATION UNLESS PROTECTED WITH GUARDRAIL OR BARRIER.

PAVEMENT EDGE DROP OFF REQUIREMENTS

L) BACKFILL AT A 6:1 SLOPE UP TO THE EDGE AND ELEVATION OF EXISTING PAVEMENT IN AREAS ADJACENT TO AN OPENED TRAVEL LANE THAT HAS AN EDGE OF PAVEMENT DROP-OFF AS FOLLOWS:

BACKFILL DROP-OFFS THAT EXCEED 2 INCHES ON ROADWAYS WITH POSTED SPEED LIMITS OF 45 MPH OR GREATER.

BACKFILL DROP-OFFS THAT EXCEED 3 INCHES ON ROADWAYS WITH POSTED SPEED LIMITS LESS THAN 45 MPH.

BACKFILL WITH SUITABLE COMPACTED MATERIAL, AS APPROVED BY THE ENGINEER, AT NO EXPENSE TO THE DEPARTMENT.

M) DO NOT EXCEED A DIFFERENCE OF 2 INCHES IN ELEVATION BETWEEN OPEN LANES OF TRAFFIC FOR NOMINAL LIFTS OF 1.5 INCHES. INSTALL ADVANCE WARNING "UNEVEN LANES" SIGNS (W8-11) IN ADVANCE AND A MINIMUM OF EVERY HALF MILE THROUGHOUT THE UNEVEN AREA.

TRAFFIC PATTERN ALTERATIONS

N) NOTIFY THE ENGINEER THIRTY (30) CALENDAR DAYS PRIOR TO ANY TRAFFIC PATTERN ALTERATION.

SIGNING

- O) INSTALL ADVANCE WORK ZONE WARNING SIGNS WHEN WORK IS WITHIN 40 FT FROM THE EDGE OF TRAVEL LANE AND NO MORE THAN THREE (3) DAYS PRIOR TO THE BEGINNING OF CONSTRUCTION.
- P) PROVIDE SIGNING AND DEVICES REQUIRED TO CLOSE THE ROAD ACCORDING TO THE ROADWAY STANDARD DRAWINGS AND TRAFFIC CONTROL PLANS.
- Q) ENSURE ALL NECESSARY SIGNING IS IN PLACE PRIOR TO ALTERING ANY TRAFFIC PATTERN.
- R) INSTALL BLACK ON ORANGE "DIP" SIGNS (W8-2) AND/OR "BUMP" SIGNS (W8-1) IN ADVANCE OF THE UNEVEN AREA, OR AS DIRECTED BY THE ENGINEER.

PAVEMENT MARKINGS AND MARKERS

S) INSTALL TEMPORARY PAVEMENT MARKINGS AND TEMPORARY PAVEMENT MARKERS ON INTERIM LAYERS OF PAVEMENT AS FOLLOWS:

ROAD NAME	MARKING	MARKER
OLD STAGE ROAD	PAINT	TEMP RAISED
ROCK SERVICE STATION ROAD		

- T) PLACE ONE APPLICATION OF PAINT FOR TEMPORARY TRAFFIC PATTERNS. PLACE A SECOND APPLICATION OF PAINT SIX (6) MONTHS AFTER THE INITIAL APPLICATION AND EVERY SIX MONTHS AS DIRECTED BY THE ENGINEER.
- U) TIE PROPOSED PAVEMENT MARKING LINES TO EXISTING PAVEMENT MARKING LINES.
- V) REMOVE/REPLACE ANY CONFLICTING/DAMAGED PAVEMENT MARKINGS AND MARKERS BY THE END OF EACH DAY’S OPERATION.
- W) TRACE THE 5 MONOLITHIC ISLAND LOCATIONS WITH PROPER COLOR PAVEMENT MARKINGS PRIOR TO FINAL SERFACE COURSE PLACE PAINT TO DELINEATE MONOLITHIC ISLANDS

TRAFFIC CONTROL DEVICES

- X) WHEN LANE CLOSURES ARE NOT IN EFFECT SPACE CHANNELIZING DEVICES IN WORK AREAS NO GREATER IN FEET THAN TWICE THE POSTED SPEED LIMIT (MPH) EXCEPT 10 FT ON-CENTER IN RADII, AND 3 FT OFF THE EDGE OF AN OPEN TRAVELWAY. REFER TO STANDARD SPECIFICATIONS FOR ROADS AND STRUCTURES SECTIONS 1130 (DRUMS), 1135 (CONES) AND 1180 (SKINNY DRUMS) FOR ADDITIONAL REQUIREMENTS.
- Y) PLACE TYPE III BARRICADES, WITH "ROAD CLOSED" SIGN R11-2 ATTACHED, OF SUFFICIENT LENGTH TO CLOSE ENTIRE ROADWAY.
- Z) PLACE ADDITIONAL SETS OF THREE CHANNELIZING DEVICES PERPENDICULAR TO THE EDGE OF TRAVELWAY ON 500 FT CENTERS WHEN UNOPENED LANES ARE CLOSED TO TRAFFIC.

MISCELLANEOUS

AA) LAW ENFORCEMENT WILL BE USED TO MAINTAIN TRAFFIC THROUGH INTERSECTIONS DURING SIGNAL INSTALLATIONS OR INTERSECTION CONSTRUCTION INCLUDING PAVING OPERATIONS.





ICE of Carolinas, PLLC
4505 Falls of Neuse Road, Suite 110
Raleigh, North Carolina 27609
Phone: 803-822-0333
License #: P-0999

APPROVED: 
DATE: 8/12/2025

SEAL

DOCUMENT NOT CONSIDERED FINAL
UNLESS ALL SIGNATURES COMPLETED

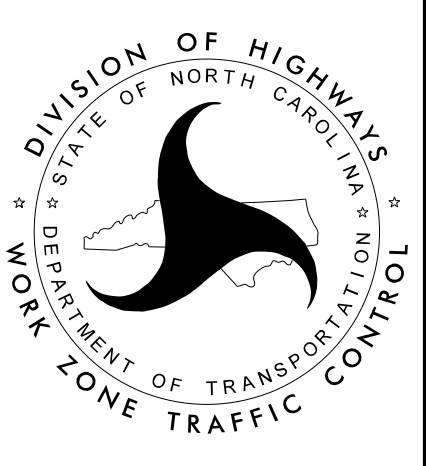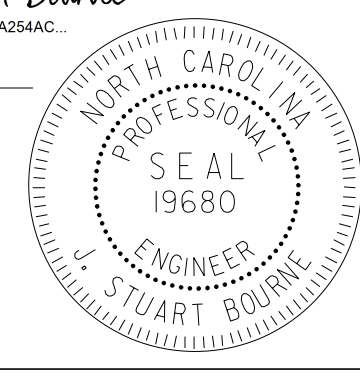

GENERAL NOTES

PROJ. REFERENCE NO.	SHEET NO.
HL - 0008I	TMP - 03

PHASING

PHASE I

STEP 1)

USING ROADWAY STANDARD NUMBER 1101.01 SHEET 3, ERECT WORK ZONE ADVANCED WARNING SIGNS.

MOVE MAIL BOXES ON AFFECTED PARCELS AS DIRECTED BY THE ENGINEER (SEE NOTE ON SHEETS TMP-6 AND TMP-7)

STEP 2)

WHILE TRAFFIC IS IN ITS EXISTING PATTERN, CONSTRUCT THE RIGHT SIDE WIDENING INCLUDING DRAINAGE UP TO BUT NOT INCLUDING THE FINAL SURFACE COURSE FROM STA -L- 10+00 TO STA -L- 53+00.

CONSTRUCT -Y1- AWAY FROM TRAFFIC AS MUCH AS POSSIBLE.

PHASE II

STEPS 1 AND 2 SHALL BE COMPLETED FROM FRIDAY 7:00 PM TO MONDAY 6:00 AM
SEE INTERMEDIATE CONTRACT TIMES

STEP 1)

USING POLICE OFFICERS TO CONTROL TRAFFIC AT THE INTERSECTION OF ROCK SERVICE STATION ROAD AND OLD STAGE ROAD, SHIFT TRAFFIC TO THE RIGHT SIDE OF -L- FROM STA 10+00 TO STA 49+20 AND SHIFT TRAFFIC ON -Y1- FROM STA 13+35 TO STA 16+19 AS SHOWN ON SHEETS TMP-10 THRU TMP-13 AND INSTALL AND ACTIVATE TEMPORARY SIGNAL.

INSTALL MESSGAE BOARDS AND WARNING SIGNS IN ADVANCE OF THE INTERSECTION. SEE TMP-10, TMP-11 AND TMP-12

STEP 2)

REMOVE PAVEMENT ON -Y1- AND COMPLETE DRIVEWAY. SEE INSET A SHEET TMP-11.

OPEN THE DRIVEWAY ALONG -Y1- FOR ACCESS DURING CONSTRUCTION. CLOSE THE DRIVEWAY ALONG -L- WHEN TRAFFIC IS TO BE SHIFTED OFF OF IT.
(SEE NOTE 1 SHEET TMP 11)

STEP 3)

CONSTRUCT THE LEFT SIDE WIDENING -L- FROM STA 10+00 TO STA 53+00 INCLUDING DRAINAGE UP TO BUT NOT INCLUDING THE FINAL SURFACE COURSE

COMPLETE ALL DRAINAGE ON LEFT SIDE

PHASE III

STEP 1)

USING POLICE OFFICERS TO CONTROL TRAFFIC AT THE INTERSECTION OF ROCK SERVICE STATION ROAD AND OLD STAGE ROAD, SHIFT TRAFFIC TO THE OUTSIDE LANES OF -L- AS SHOWN ON SHEETS TMP-16 THRU TMP-19 AND ADJUST TEMPORARY SIGNAL.

PHASE III CONTINUED

STEP 1) CONTINUED

PLACE DRUMS AND TEMPORARY PAVEMENT MARKING AS SHOWN ON TMP SHEETS 16 THRU TMP 19.

STEP 2)

COMPLETE MEDIAN LEFT TURN AND UTURN BETWEEN STA.50+00-STA. 50+53. SEE SHEET TMP-19 INSET A STEP 2.

STEP 3)

OPEN LEFT TURN AND UTURN BETWEEN STA. 50+00-STA.50+53. SEE SHEET TMP-19 INSET A STEP 3.

STEP 4)

COMPLETE MEDIAN DRAINAGE.

CONSTRUCT MEDIAN ISLANDS AND TURN LANES BEHIND DRUMS.

STEP 5)

WHILE MAINTAINING 1 LANE OF TRAFFIC IN EACH DIRECTION, USE LAW ENFORCEMENT TO CONTROL TRAFFIC AT THE INTERSECTION OF OLD STAGE ROAD AND BANKS ROAD. INSTALL PROPOSED TRAFFIC SIGNAL AND KEEP SIGNAL HEADS COVERED.

PHASE IV

STEP 1)

USE LAW ENFORCEMENT TO CONTROL TRAFFIC AT THE INTERSECTION OF OLD STAGE ROAD AND ROCK SERVICE STATION ROAD AND INSTALL PROPOSED SIGNAL.

STEP 2)

UNCOVER SIGNAL HEADS AT THE INTERSECTION OF OLD STAGE ROAD AND BANKS ROAD AND TURN SIGNAL ON.

OPEN TRAFFIC TO FINAL PATTERN.

STEP 3)

USING ROADWAY STANDARD DRAWING 1101.02 SHEET 3 OF 19, USE ALTERNATE LANE CLOSURES TO PLACE FINAL SURFACE COURSE AND PAVEMENT MARKING.


STEP 4)

REMOVE ALL TEMPORARY TRAFFIC CONTROL DEVICES.

7/28/2025
R:\Projects\23-070_HL-0008I\Traffic Control\TCP\Working Folder\Phasing\HL-0008I_TMP-03.dgn
User: carmeniakamah





ICE of Carolinas, PLLC
4505 Falls of Neuse Road, Suite 110
Raleigh, North Carolina 27609
Phone: 803-822-0333
License #: P-0999

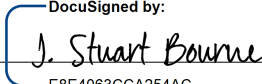APPROVED: 
DATE: 8/12/2025

SEAL


DOCUMENT NOT CONSIDERED FINAL
UNLESS ALL SIGNATURES COMPLETED

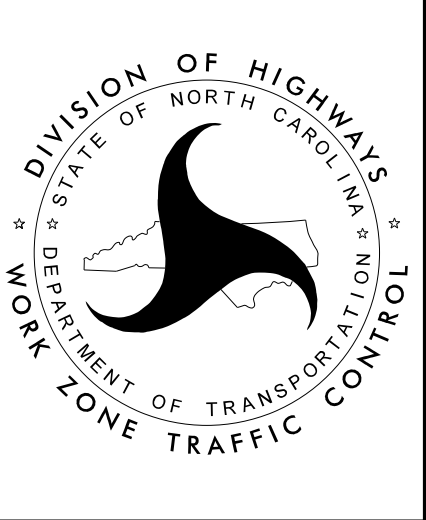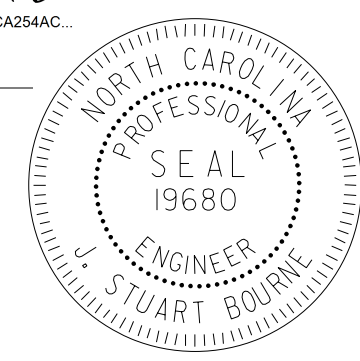

PHASING

PROJ. REFERENCE NO.	SHEET NO.
HL - 0008I	TMP - 04

NAD 83/2011

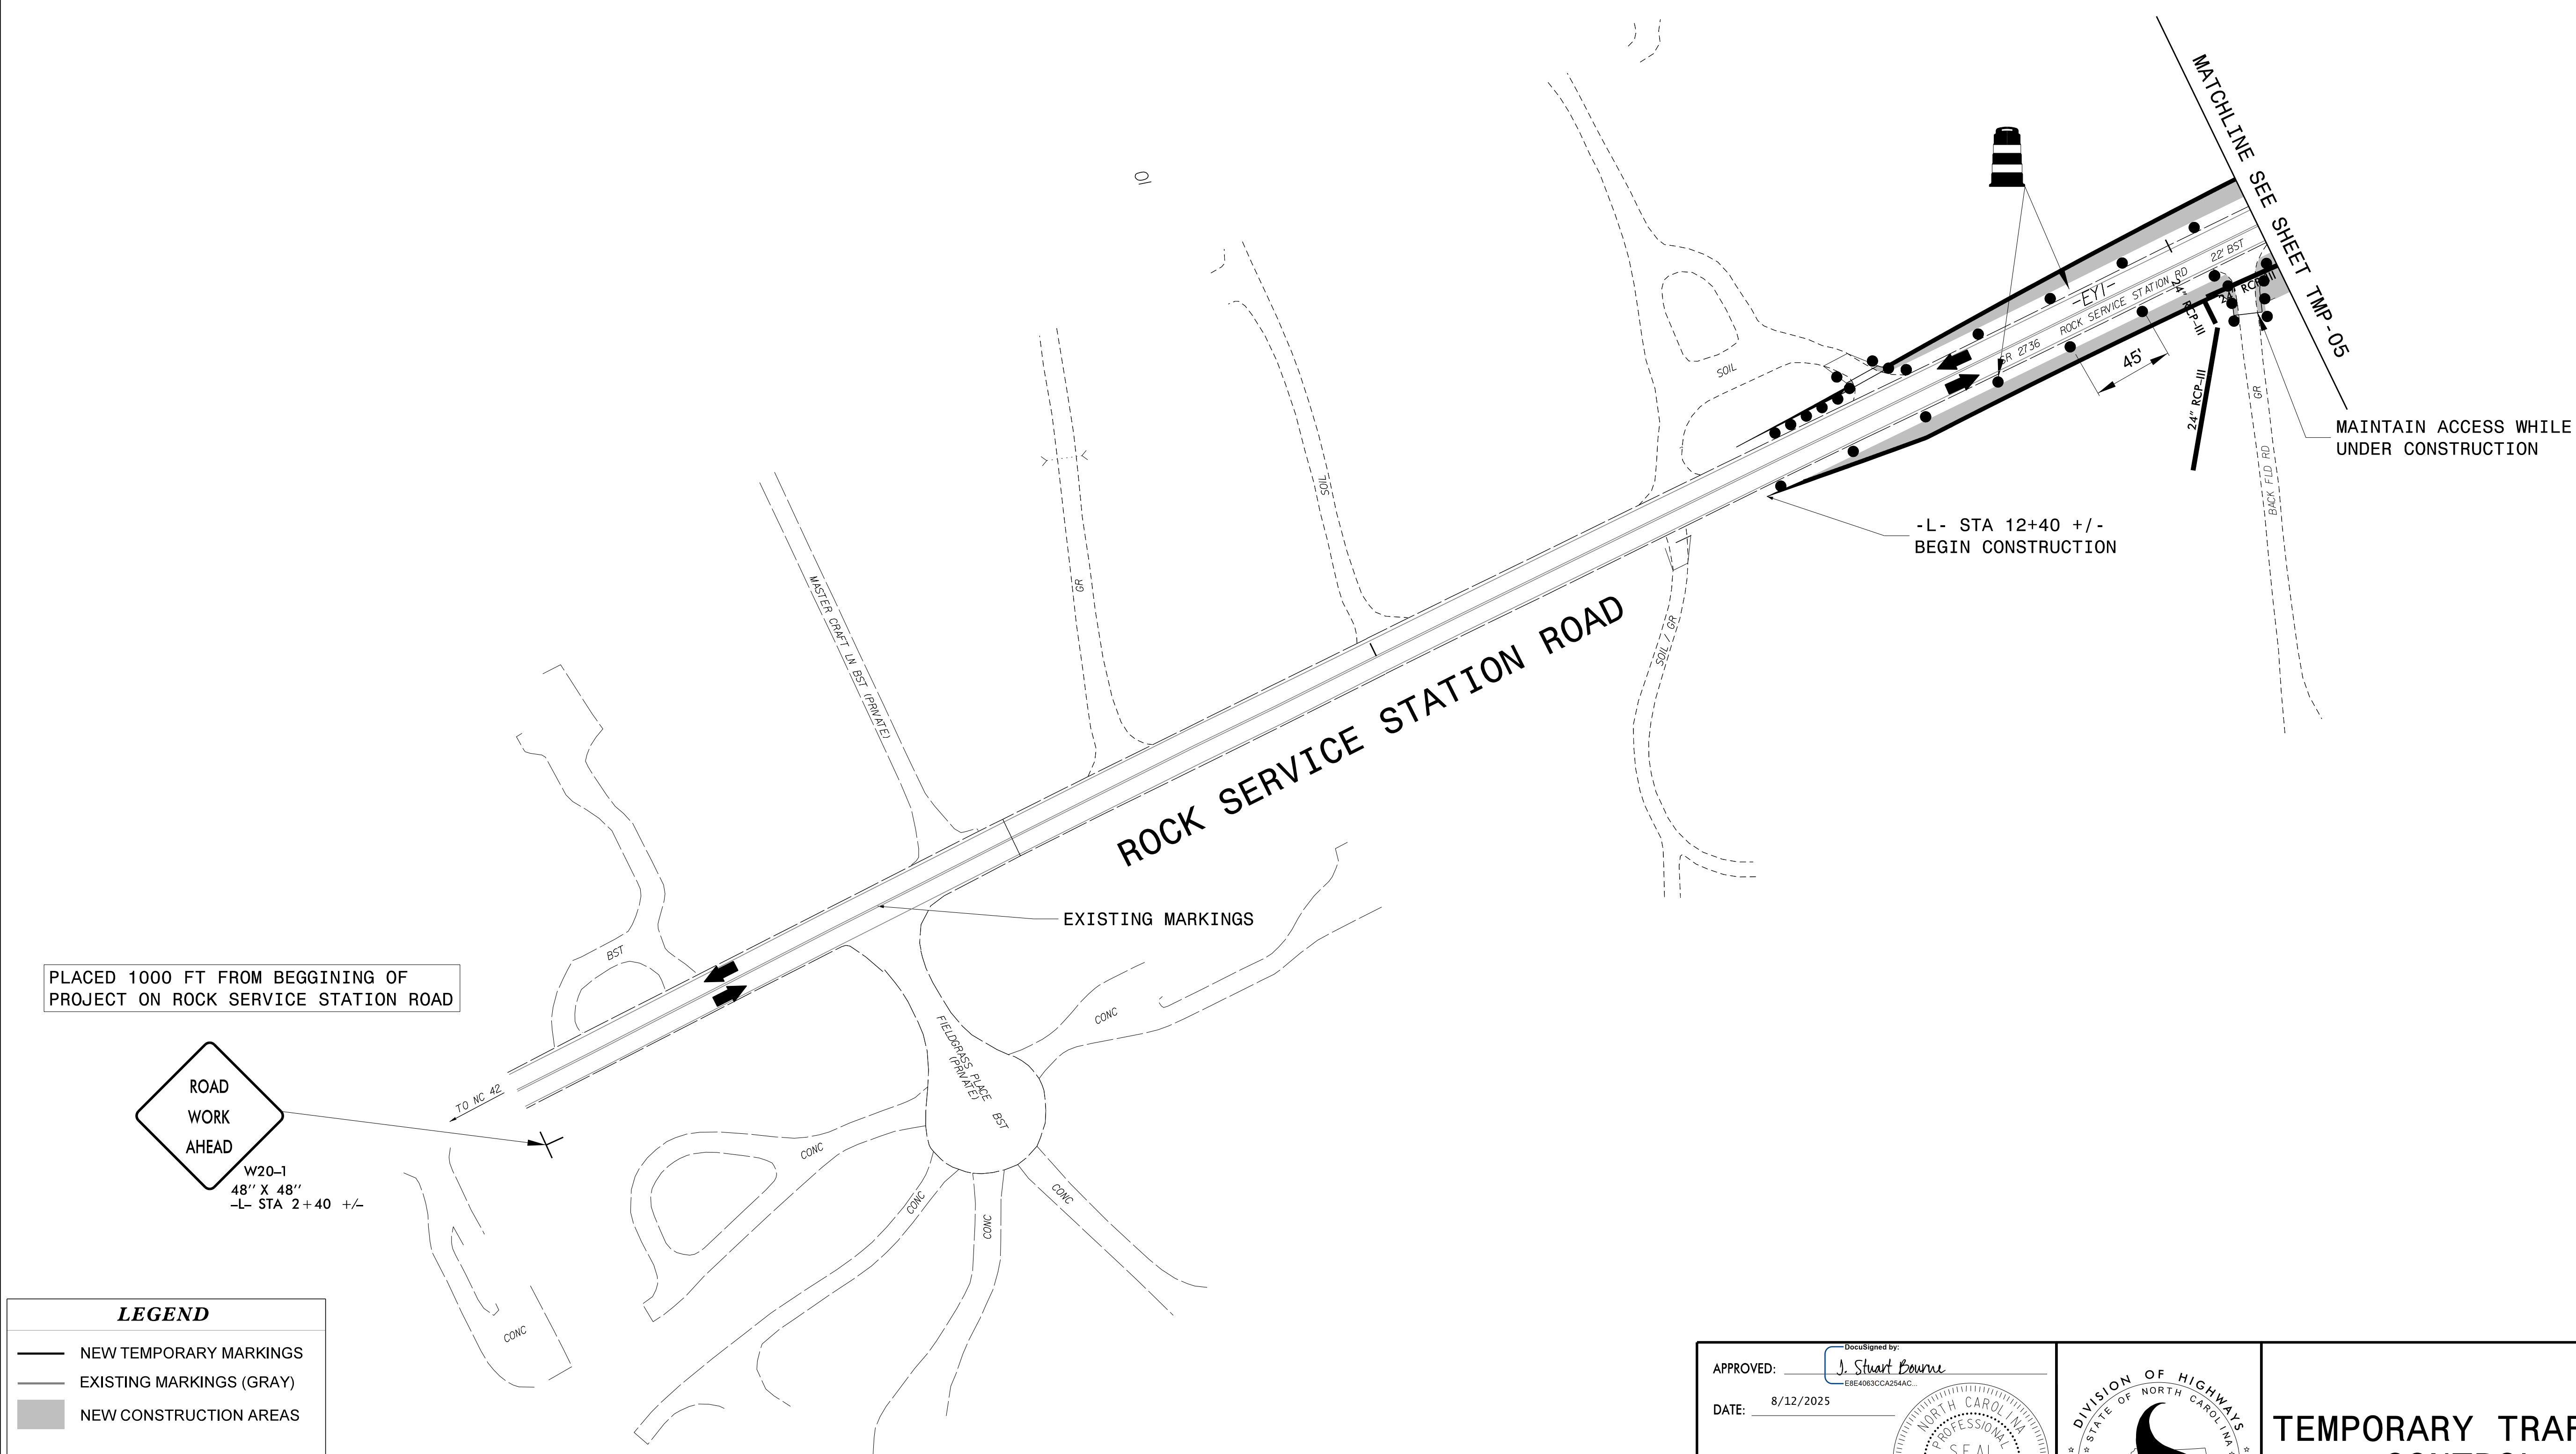

PLACED 1000 FT FROM BEGGINING OF PROJECT ON ROCK SERVICE STATION ROAD

ROAD
WORK
AHEAD
W20-1
48" X 48"
-L- STA 2+40 +/-

LEGEND

NEW TEMPORARY MARKINGS

EXISTING MARKINGS (GRAY)


NEW CONSTRUCTION AREAS

NOTE: MAINTAIN DRIVEWAY ACCESS WHILE UNDER CONSTRUCTION.

NOTE: ALL LANE WIDTHS ARE 11' UNLESS OTHERWISE SHOWN.


ICE of CAROLINAS, PLLC

ICE of Carolinas, PLLC
4505 Falls of Neuse Road, Suite 110
Raleigh, North Carolina 27609
Phone: 803-822-0333
License #: P-0999

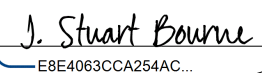APPROVED: 
DATE: 8/12/2025


SEAL

DOCUMENT NOT CONSIDERED FINAL
UNLESS ALL SIGNATURES COMPLETED

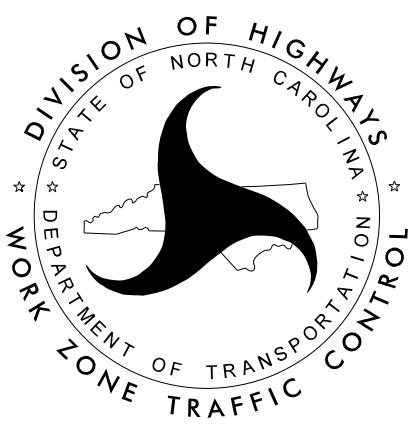

TEMPORARY TRAFFIC
CONTROL
PHASE I DETAIL

PROJ. REFERENCE NO.	SHEET NO.
HL - 0008I	TMP - 05

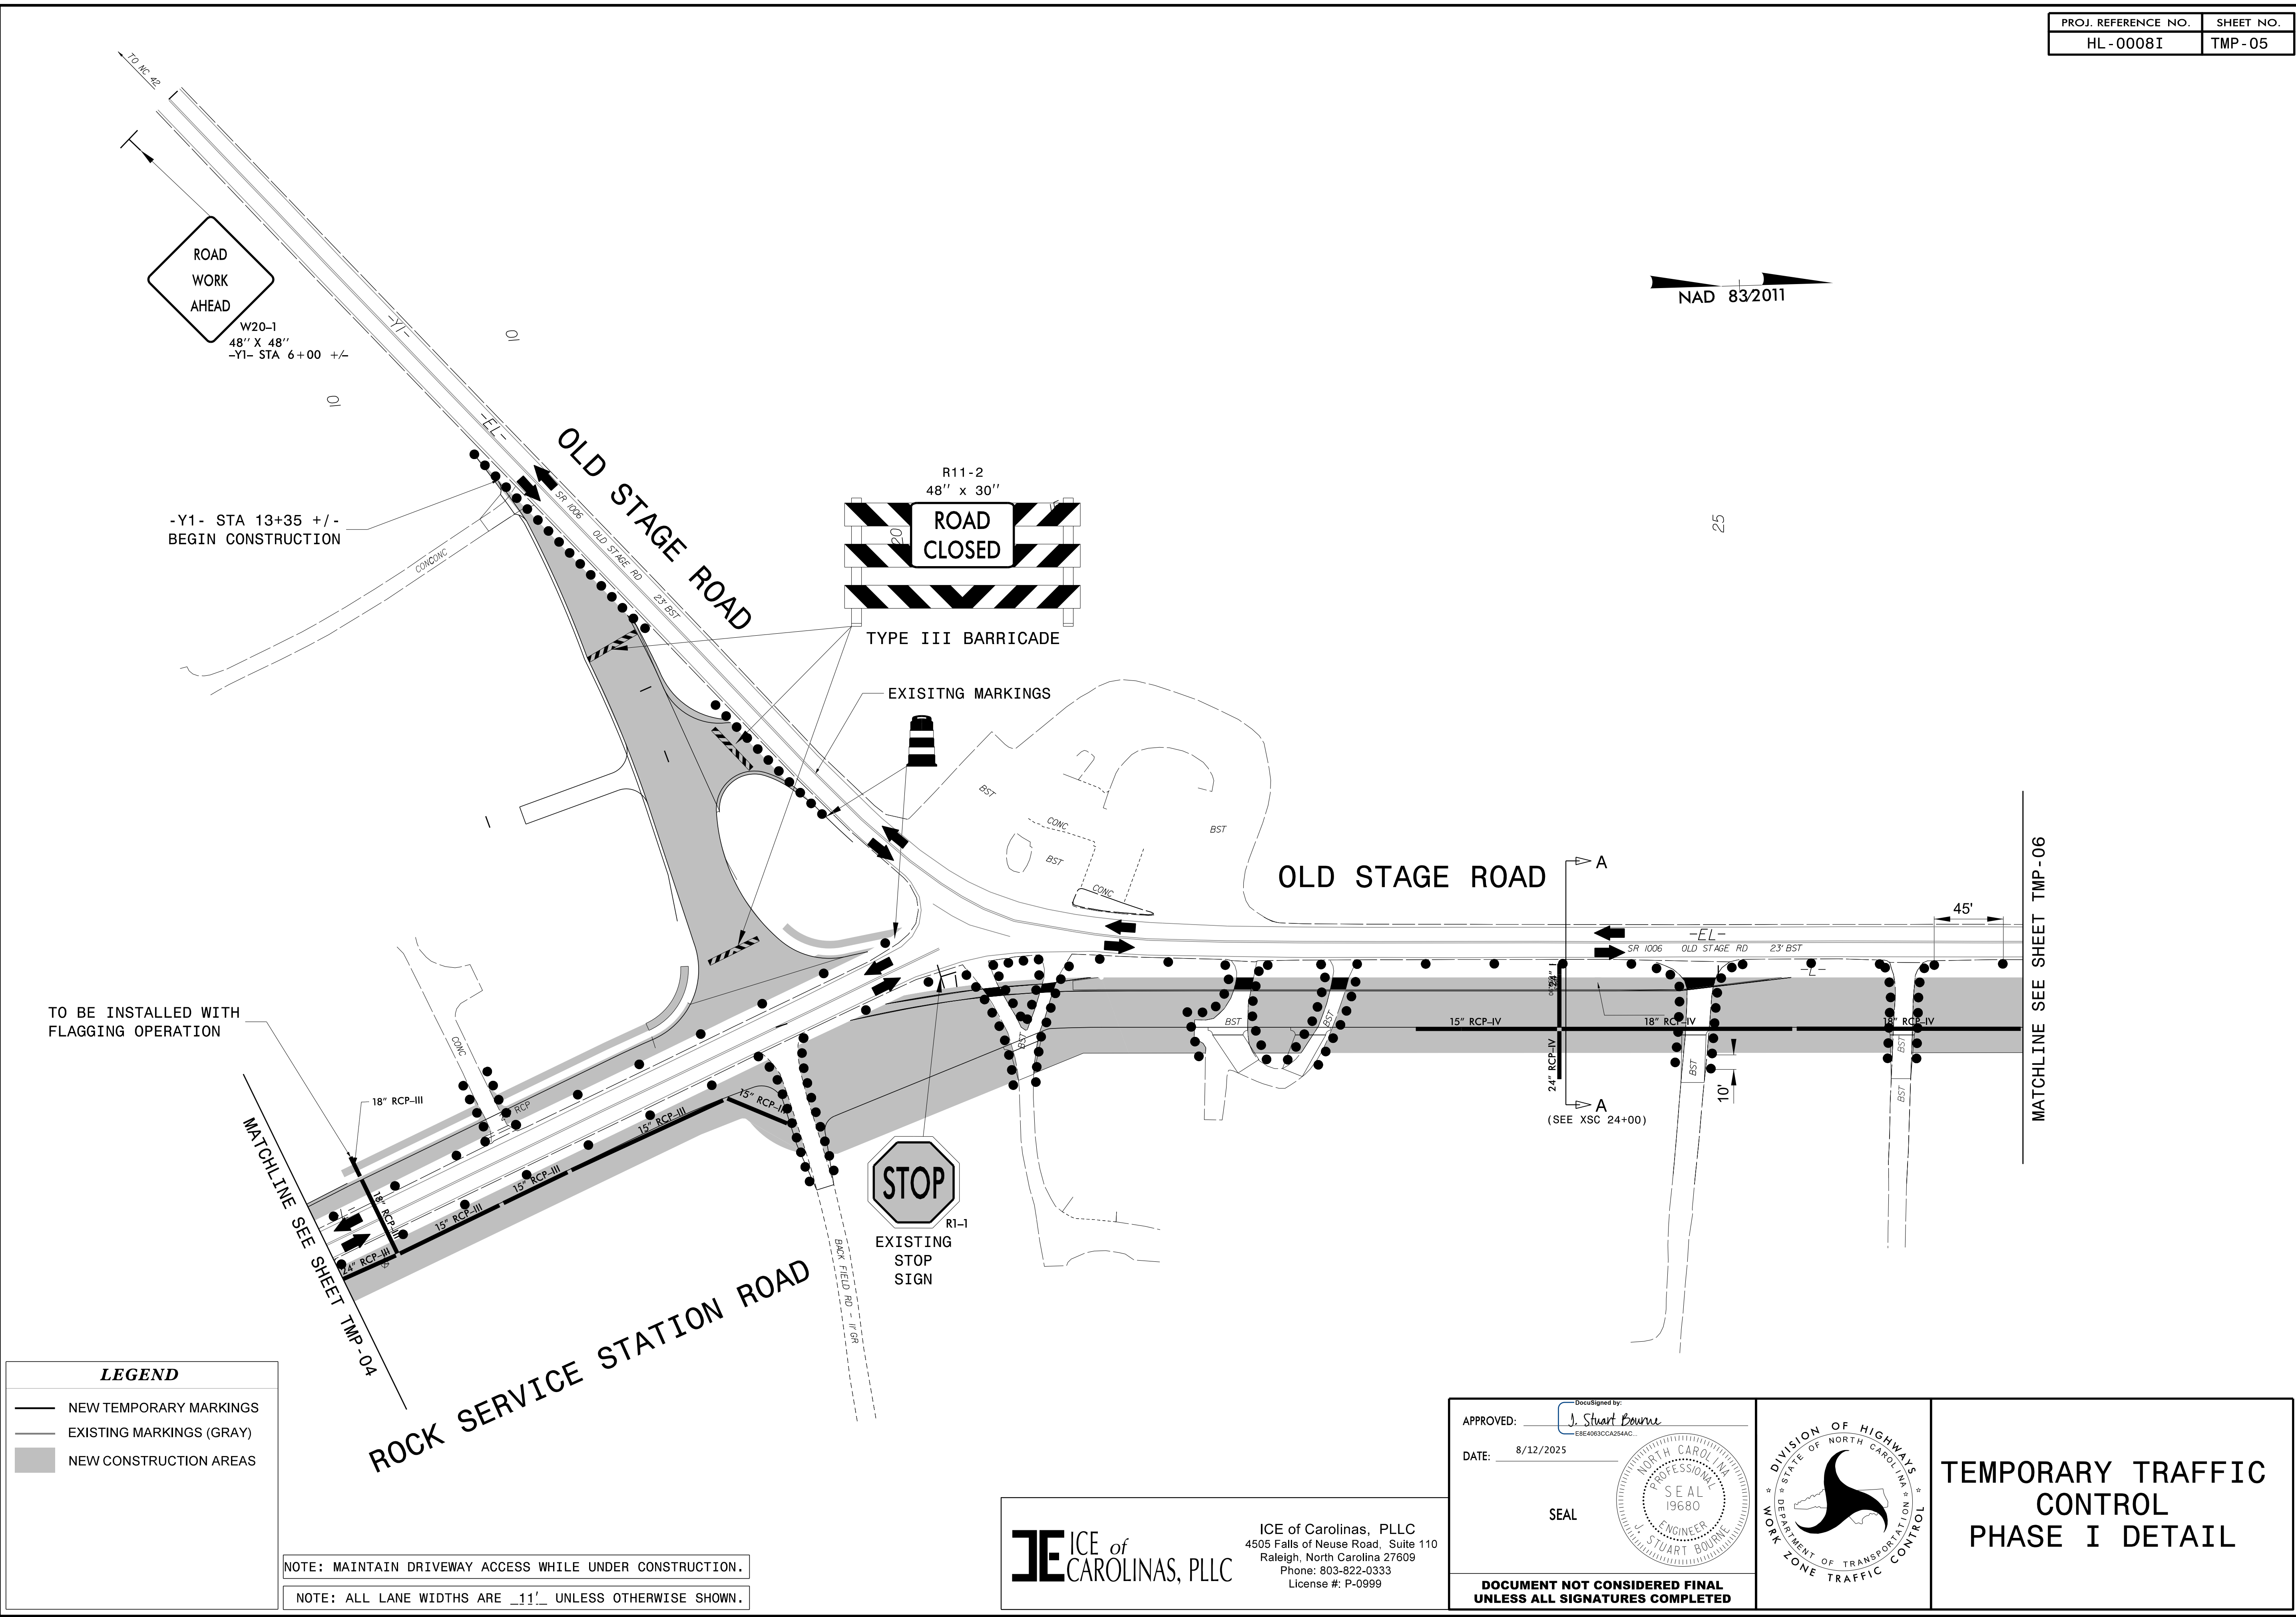

LEGEND

- NEW TEMPORARY MARKINGS
- EXISTING MARKINGS (GRAY)
- NEW CONSTRUCTION AREAS

NOTE: MAINTAIN DRIVEWAY ACCESS WHILE UNDER CONSTRUCTION.

NOTE: ALL LANE WIDTHS ARE 11' UNLESS OTHERWISE SHOWN.


ICE of CAROLINAS, PLLC

ICE of Carolinas, PLLC
4505 Falls of Neuse Road, Suite 110
Raleigh, North Carolina 27609
Phone: 803-822-0333
License #: P-0999

APPROVED: *J. Stuart Bourne*
DATE: 8/12/2025


SEAL

**DOCUMENT NOT CONSIDERED FINAL
UNLESS ALL SIGNATURES COMPLETED**

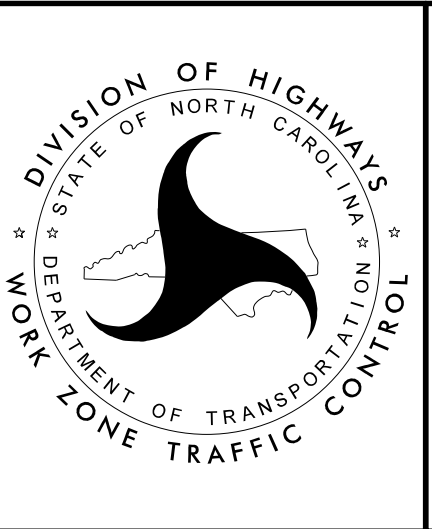

**TEMPORARY TRAFFIC CONTROL
PHASE I DETAIL**

PROJ. REFERENCE NO.	SHEET NO.
HL - 0008I	TMP - 06

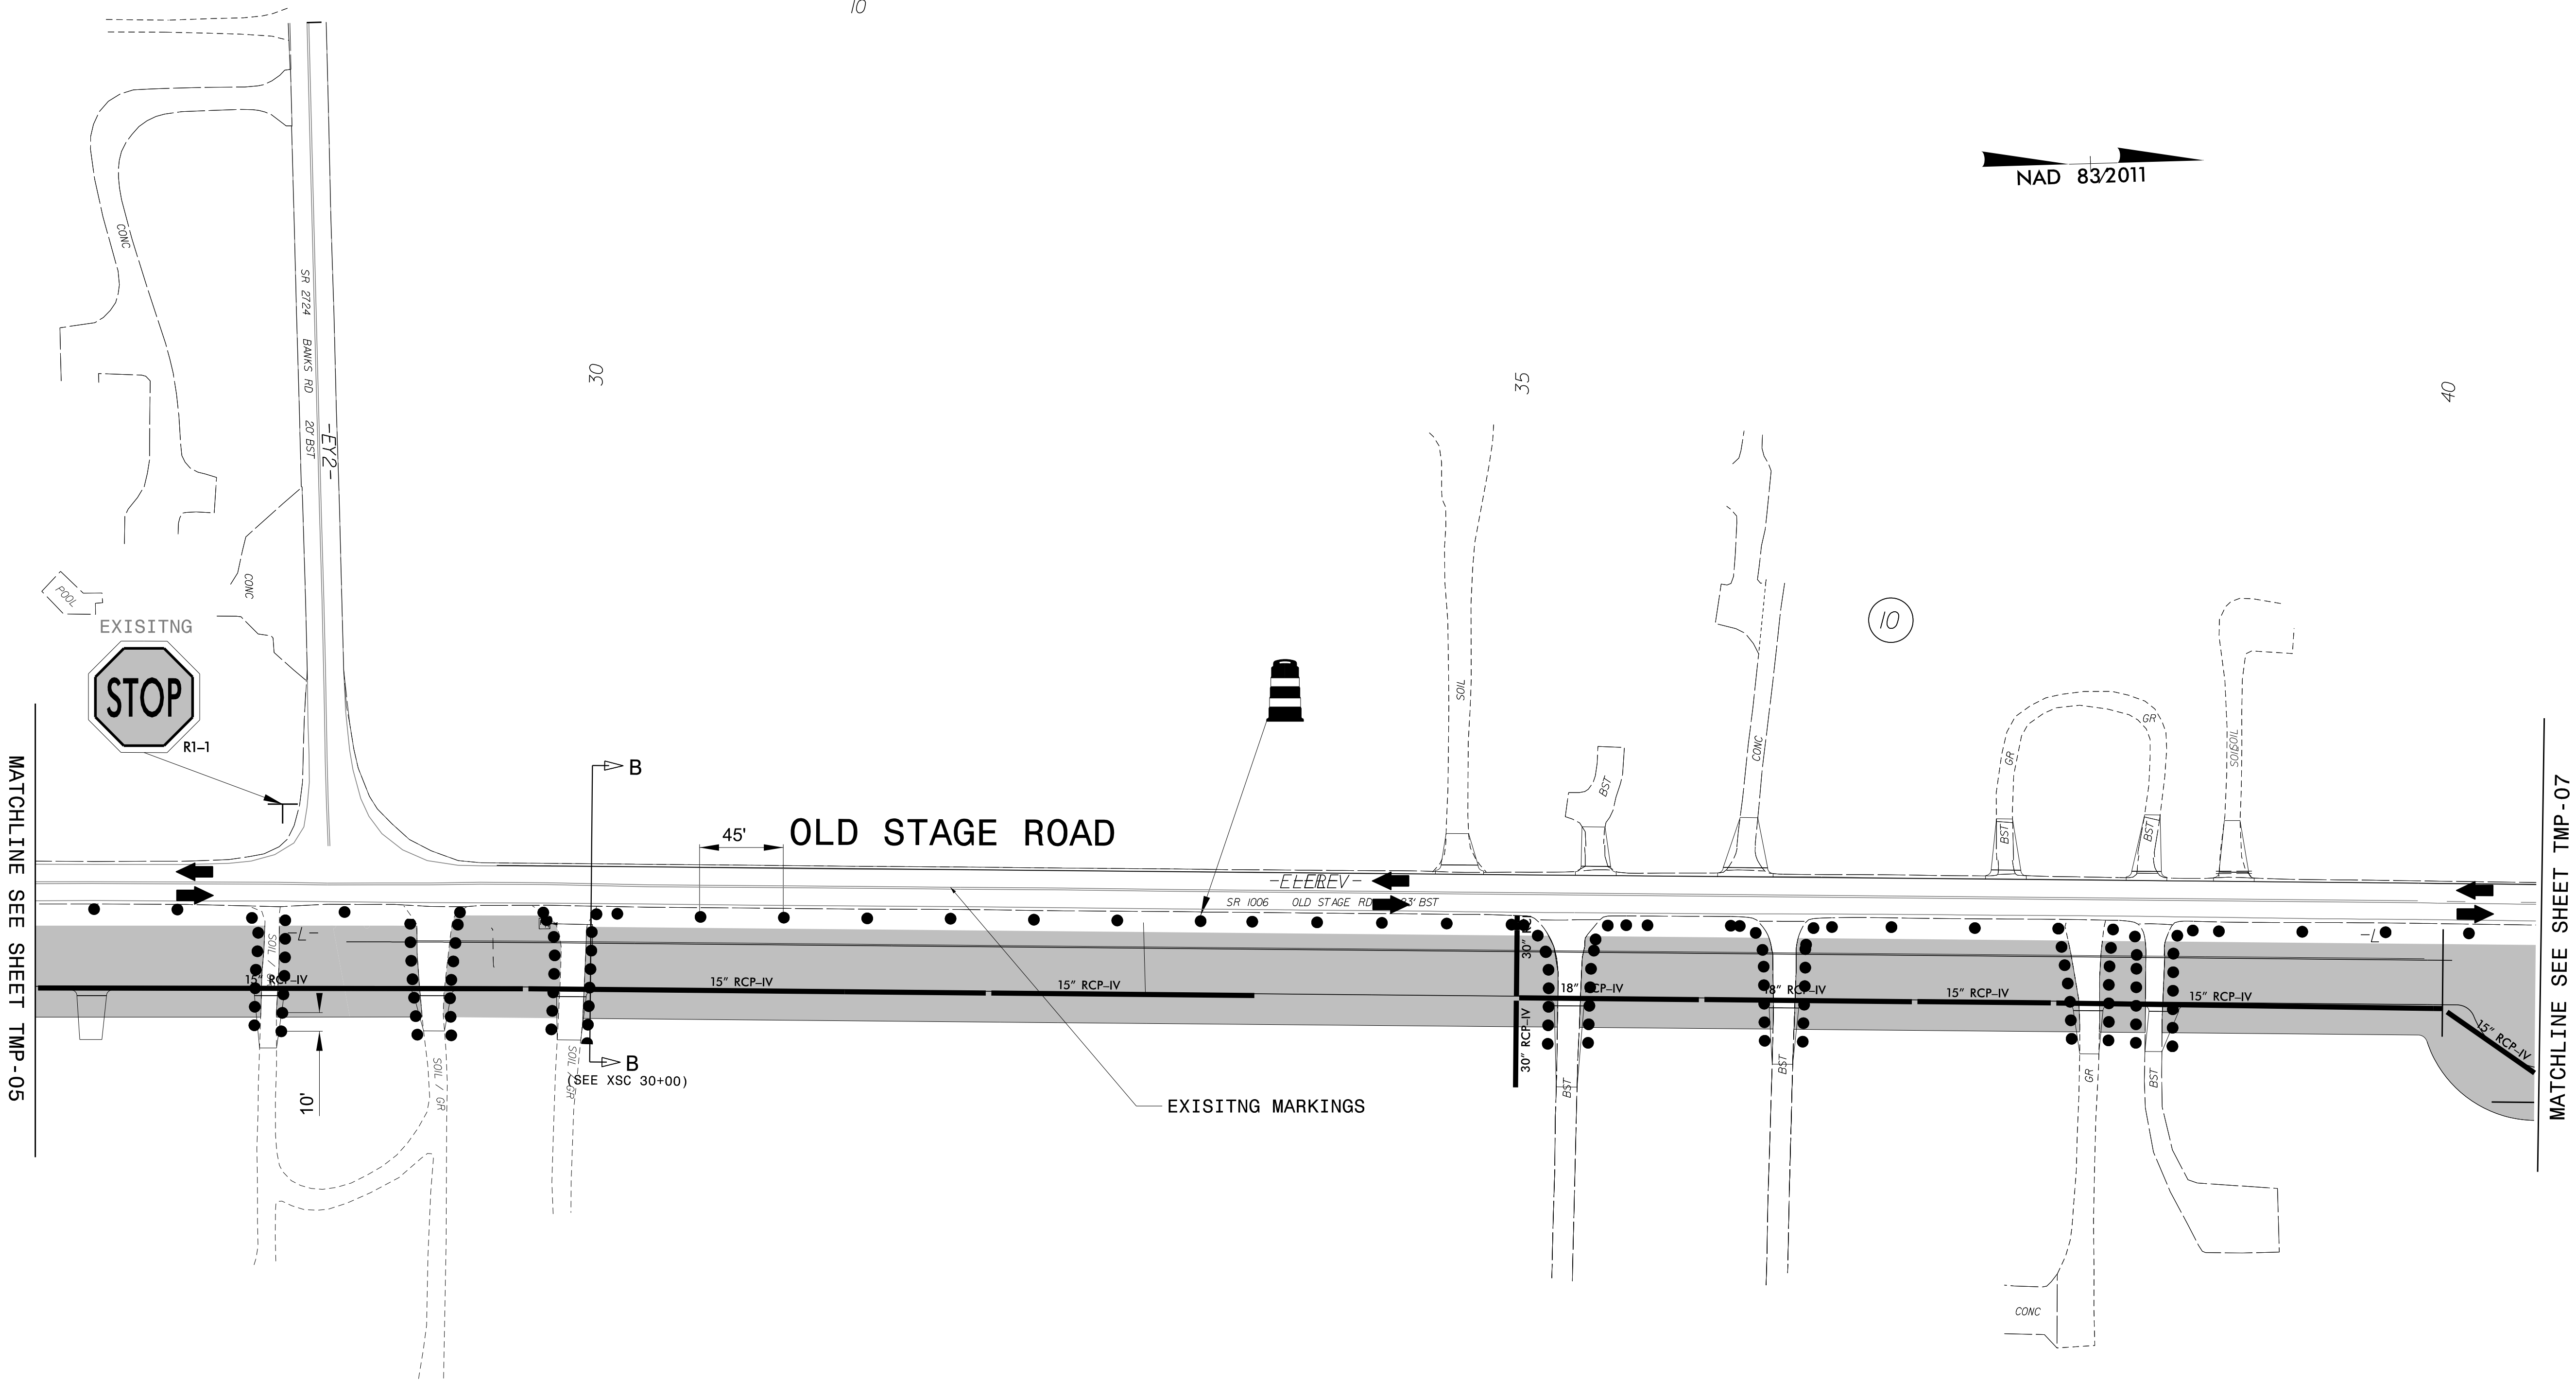

LEGEND

- NEW TEMPORARY MARKINGS
- EXISTING MARKINGS (GRAY)
- NEW CONSTRUCTION AREAS


NOTE: MAINTAIN DRIVEWAY ACCESS WHILE UNDER CONSTRUCTION.

NOTE: ALL LANE WIDTHS ARE 11' UNLESS OTHERWISE SHOWN.


7/14/2025
R:\Projects\23-070_HL-0008I\Traffic Control\TCP\Working Folder\Phase_I\HL-0008I_Phase_I_TMP-06.dgn
User: carmeniakamah

ICE of CAROLINAS, PLLC

ICE of Carolinas, PLLC
4505 Falls of Neuse Road, Suite 110
Raleigh, North Carolina 27609
Phone: 803-822-0333
License #: P-0999

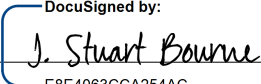APPROVED: 

DATE: 8/12/2025

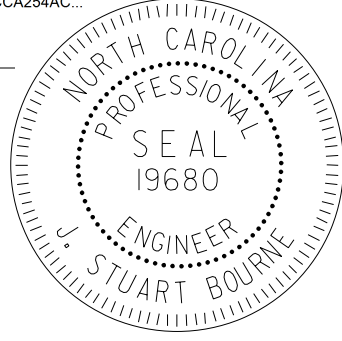


**DOCUMENT NOT CONSIDERED FINAL
UNLESS ALL SIGNATURES COMPLETED**



TEMPORARY TRAFFIC CONTROL PHASE I DETAIL

PROJ. REFERENCE NO.	SHEET NO.
HL - 0008I	TMP - 07

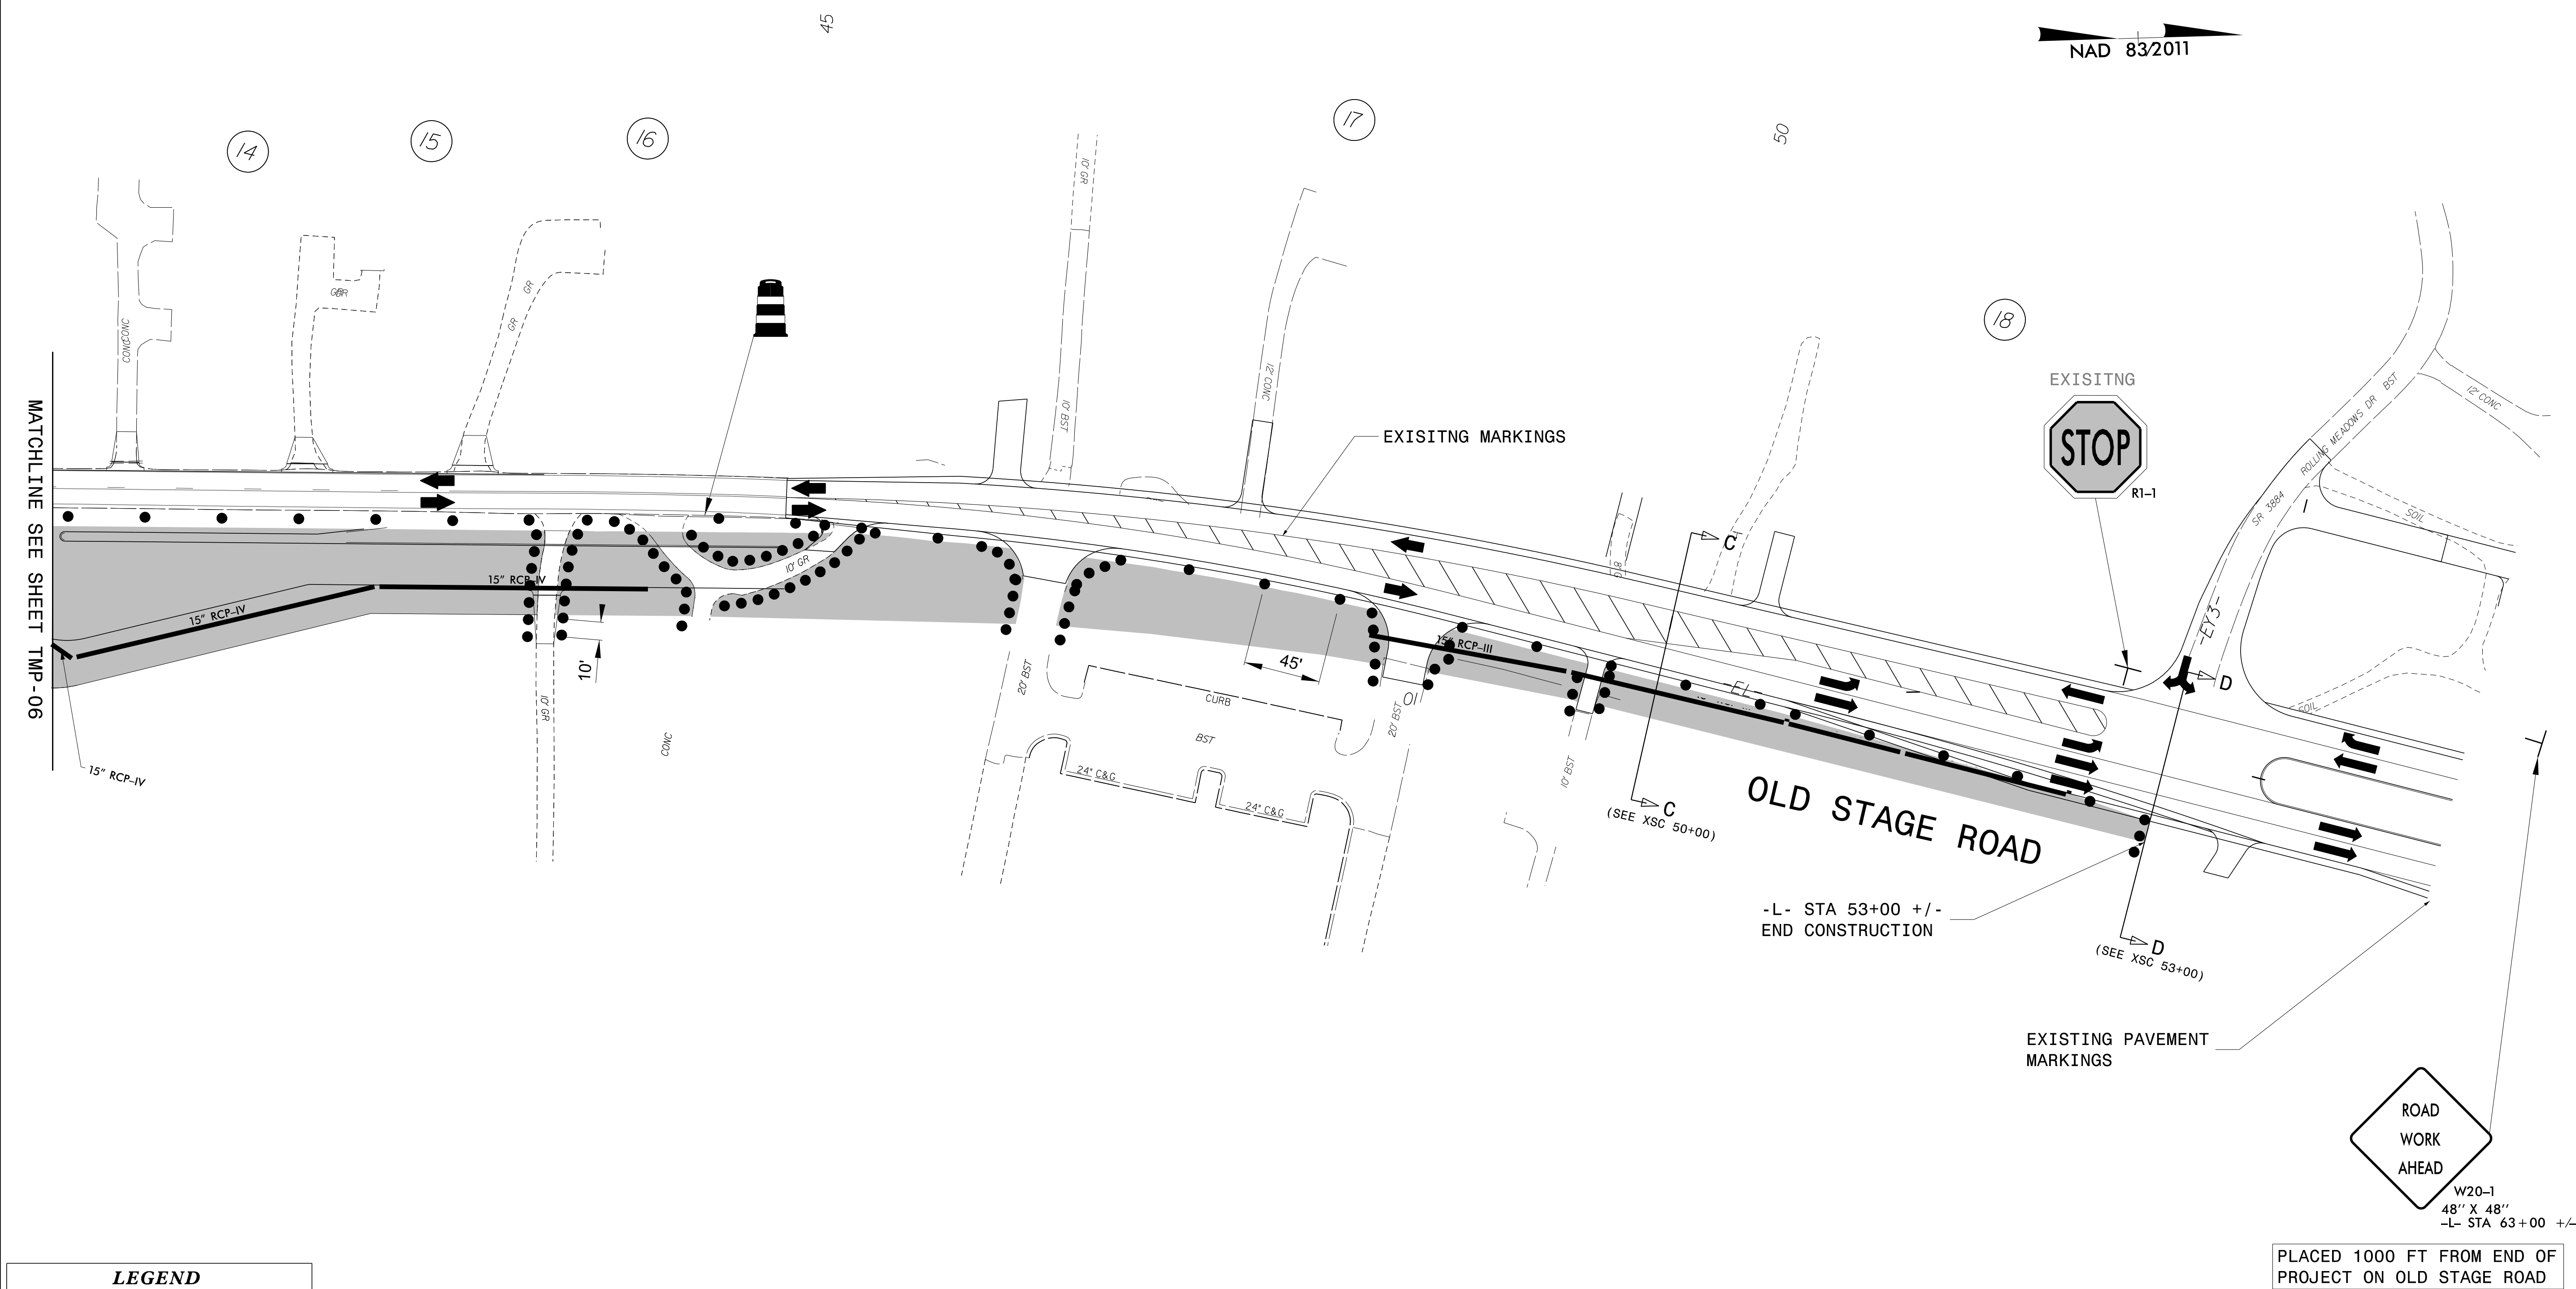

LEGEND

- NEW TEMPORARY MARKINGS
- EXISTING MARKINGS (GRAY)
- NEW CONSTRUCTION AREAS

NOTE: MAINTAIN DRIVEWAY ACCESS WHILE UNDER CONSTRUCTION.

NOTE: ALL LANE WIDTHS ARE 11' UNLESS OTHERWISE SHOWN.

ICE of Carolinas, PLLC
4505 Falls of Neuse Road, Suite 110
Raleigh, North Carolina 27609
Phone: 803-822-0333
License #: P-0999

APPROVED:
DATE: 8/12/2025

DocuSigned by:
J. Stuart Bourne
EBE4063CCA284AC...



NORTH CAROLINA
PROFESSIONAL
SEAL
19680
ENGINEER
J. STUART BOURNE

**DOCUMENT NOT CONSIDERED FINAL
UNLESS ALL SIGNATURES COMPLETED**



TEMPORARY TRAFFIC CONTROL PHASE I DETAIL

8/12/2025
R:\Projects\23-070_HL-0008I\Traffic Control\TCP\90 % - 8-08-2025\Phase_I\HL-0008I_TMP-07.dgn
User: carmeniakamah

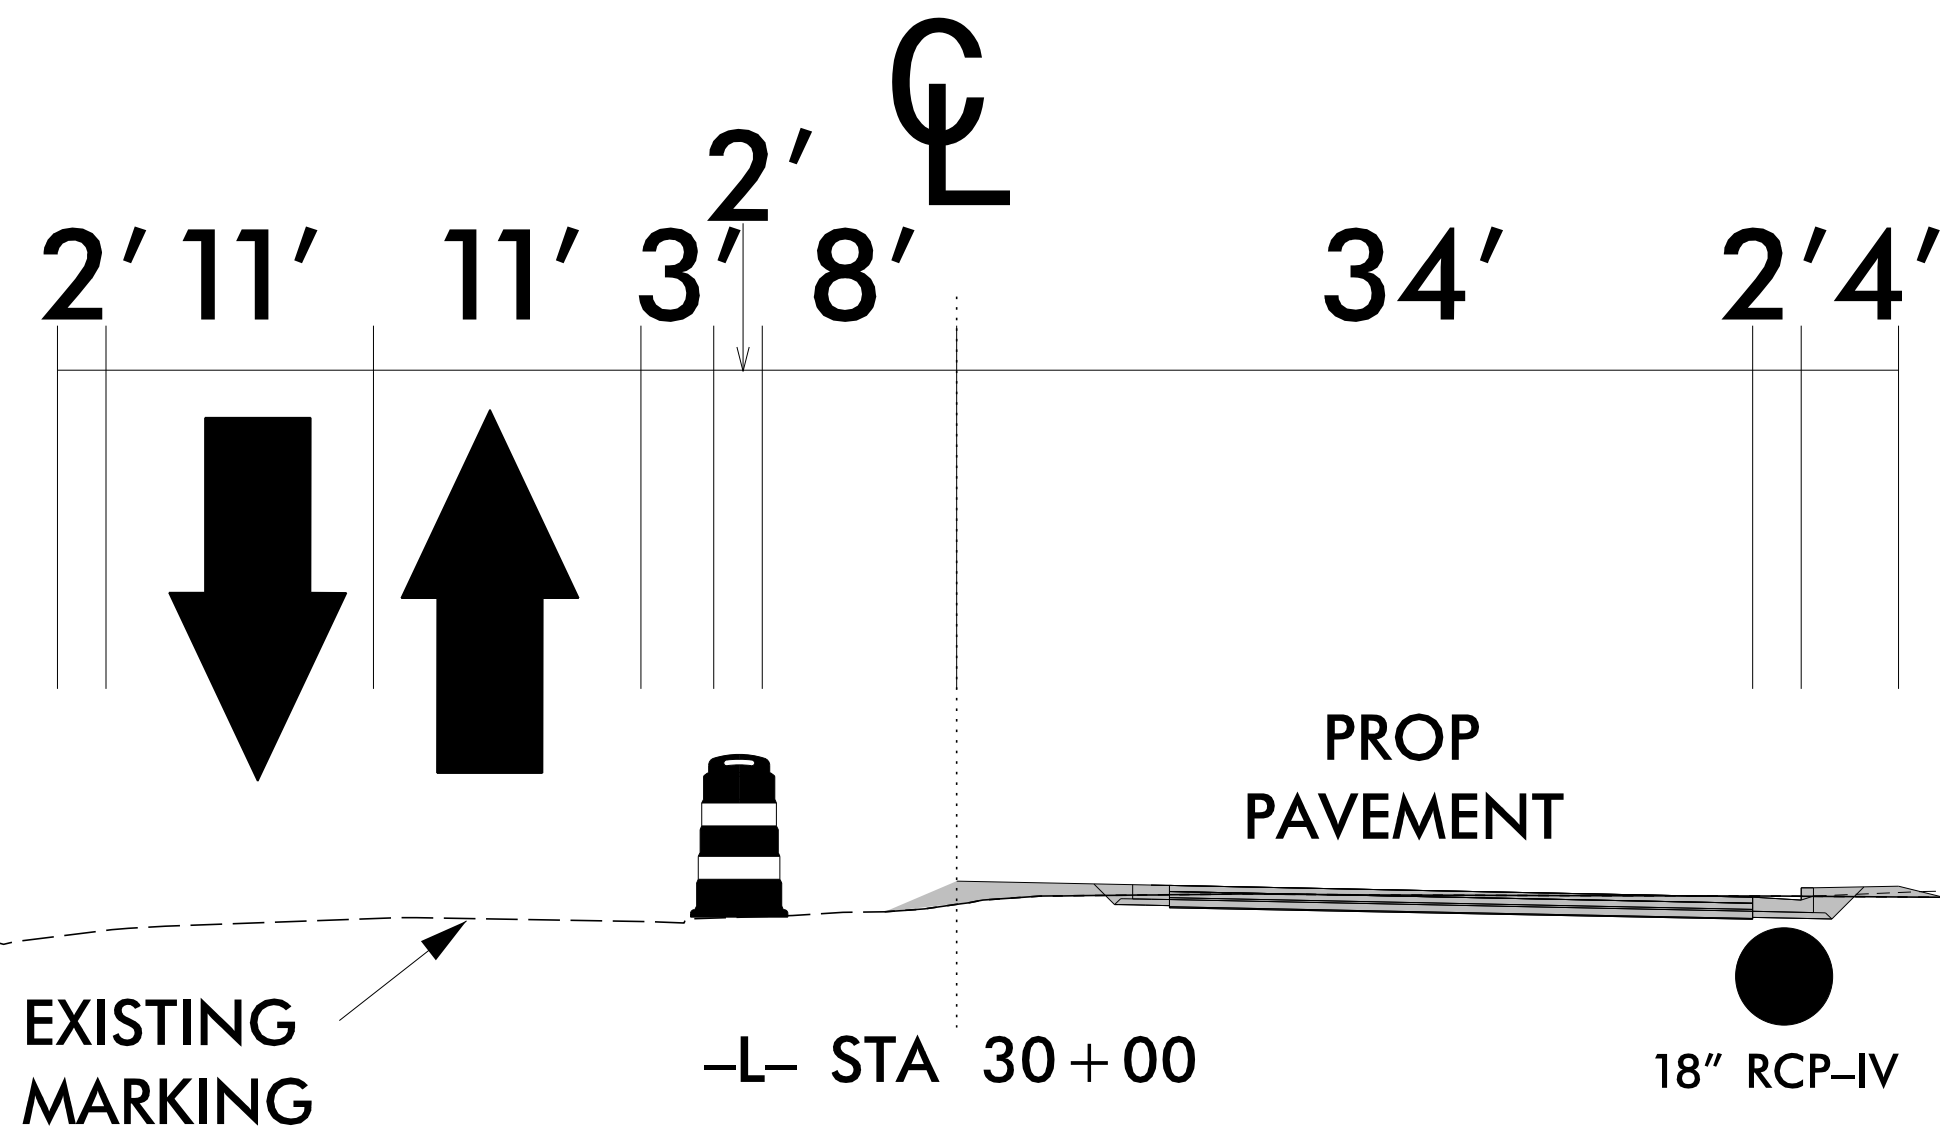
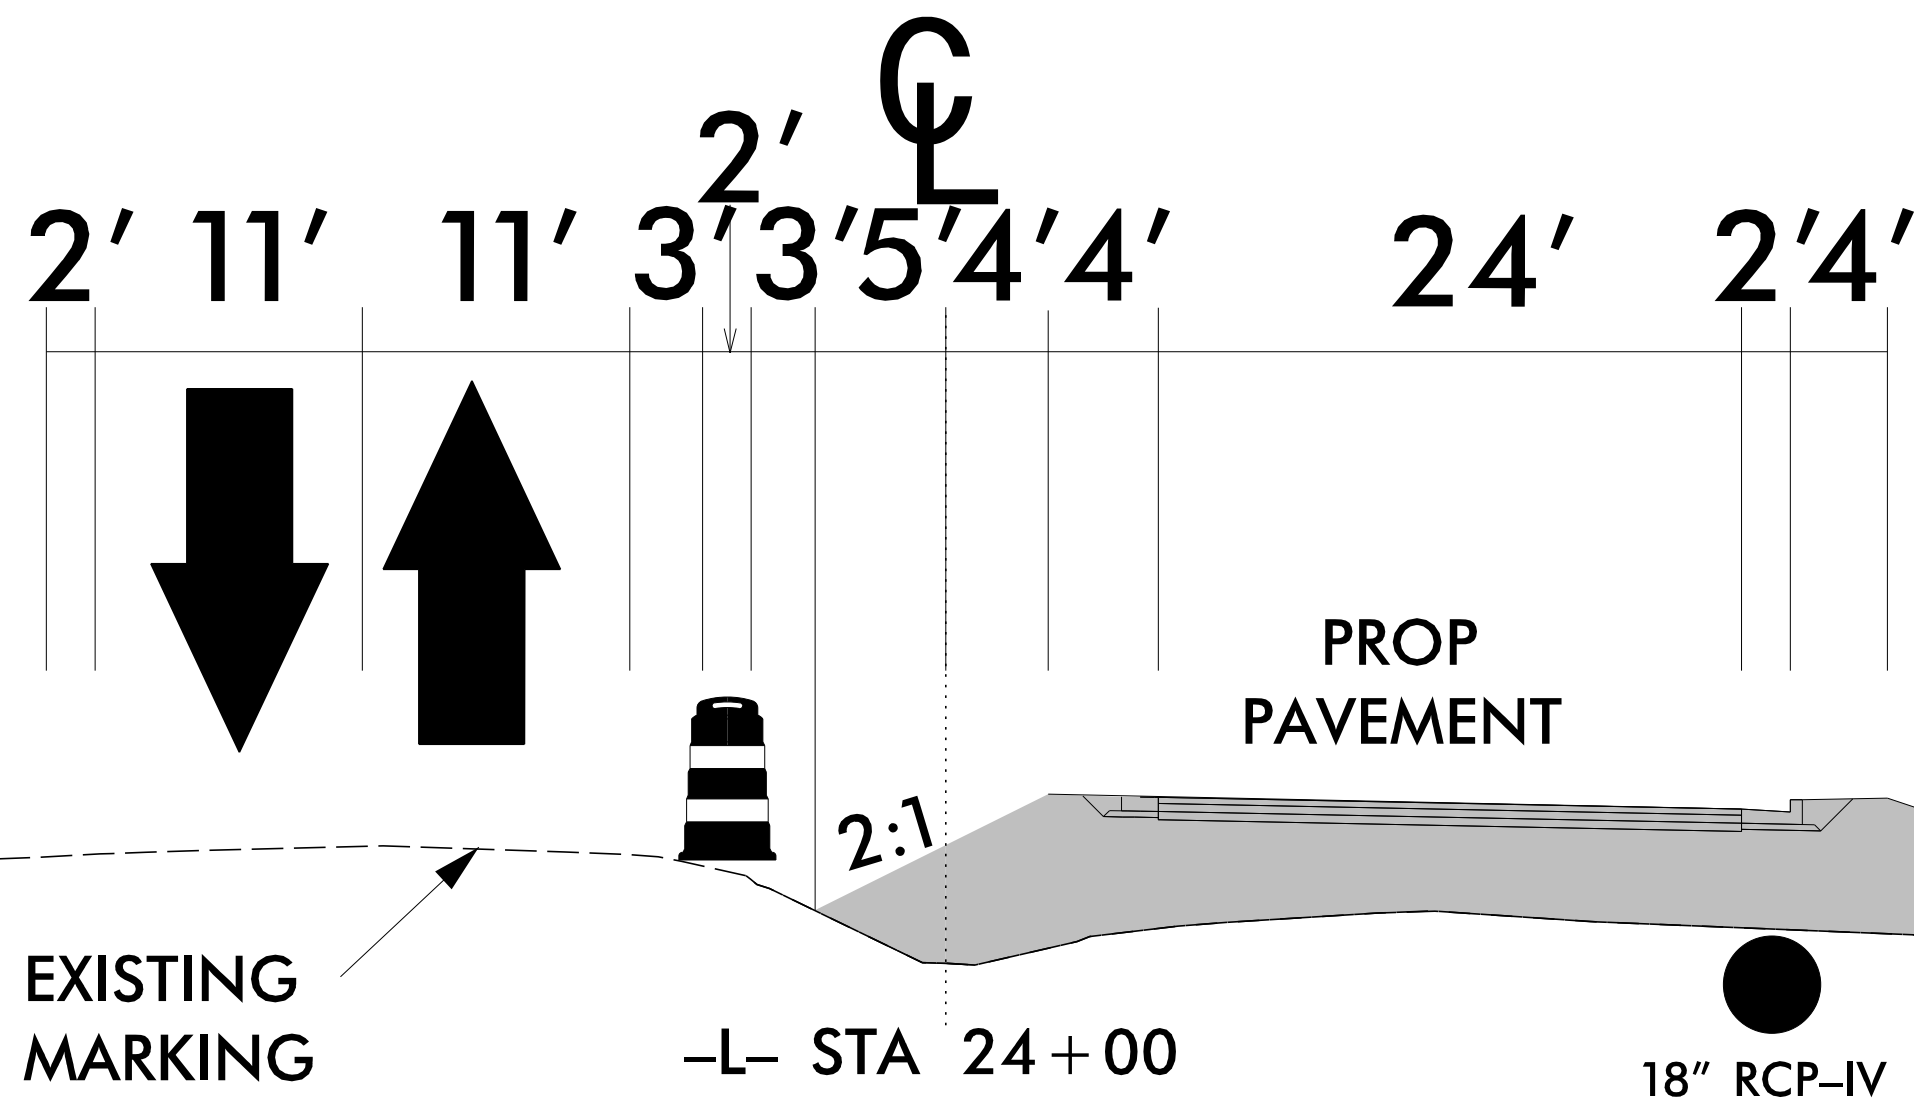


 NEW TEMPORARY MARKINGS
 EXISTING MARKINGS (GRAY)
 NEW CONSTRUCTION AREAS

NOTE: ALL LANE WIDTHS ARE 11' UNLESS OTHERWISE SHOWN.

ICE of Carolinas, PLLC
4505 Falls of Neuse Road, Suite 110
Raleigh, North Carolina 27609
Phone: 803-822-0333
License #: P-0999

**DOCUMENT NOT CONSIDERED FINAL
UNLESS ALL SIGNATURES COMPLETED**

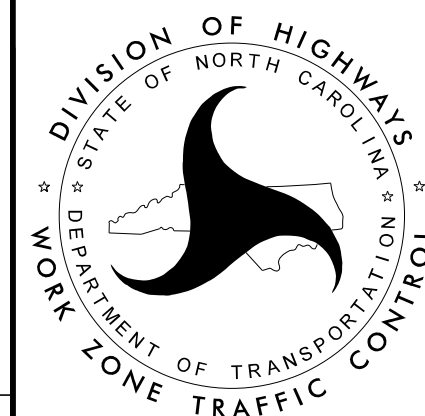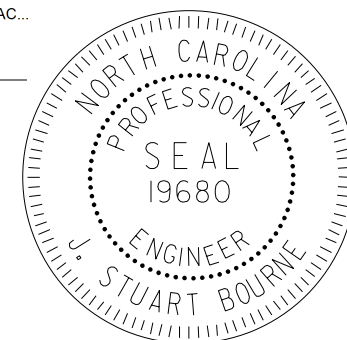

TEMPORARY TRAFFIC CONTROL PHASE I DETAIL

PROJ. REFERENCE NO.	SHEET NO.
HL - 0008I	TMP - 09

C-C

R2828
CURRENT
EXISTING

PREVIOUS
EXISTING

PAINTED MEDIAN

-L- STA 50+00
OLD STAGE ROAD
EXISTING MARKING

PROP
PAVEMENT

15" RCP-IV

D-D

END CONSTRUCTION
ROLLING
MEADOWS
DRIVE

PREVIOUS
EXISTING

R2828
CURRENT
EXISTING

PAINTED
MEDIAN

-L- STA 53+00
OLD STAGE ROAD
EXISTING MARKING

PROP
PAVEMENT

LEGEND

- NEW TEMPORARY MARKINGS
- EXISTING MARKINGS (GRAY)
- NEW CONSTRUCTION AREAS

NOTE: MAINTAIN DRIVEWAY ACCESS WHILE UNDER CONSTRUCTION.


NOTE: ALL LANE WIDTHS ARE 11' UNLESS OTHERWISE SHOWN.

ICE of
CAROLINAS, PLLC


ICE of Carolinas, PLLC
4505 Falls of Neuse Road, Suite 110
Raleigh, North Carolina 27609
Phone: 803-822-0333
License #: P-0999

APPROVED:

DATE: 8/12/2025

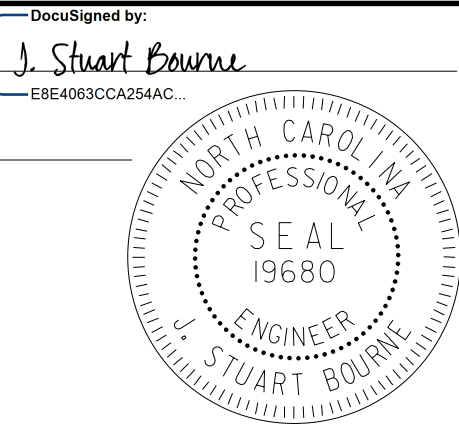

DOCUMENT NOT CONSIDERED FINAL
UNLESS ALL SIGNATURES COMPLETED

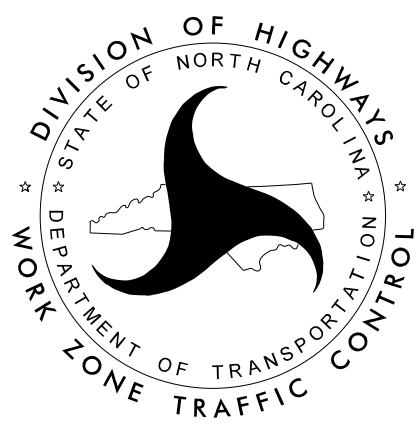


TEMPORARY TRAFFIC
CONTROL
PHASE I DETAIL

8/12/2025
R:\Projects\23-070_HL-0008I\Traffic Control\TCP\90 % - 8-08-2025\Phase_I\HL-0008I_Phase_I_TMP-09.dgn
User: carmeniakamah

PROJ. REFERENCE NO.	SHEET NO.
HL-0008I	TMP-10

NAD 83/2011

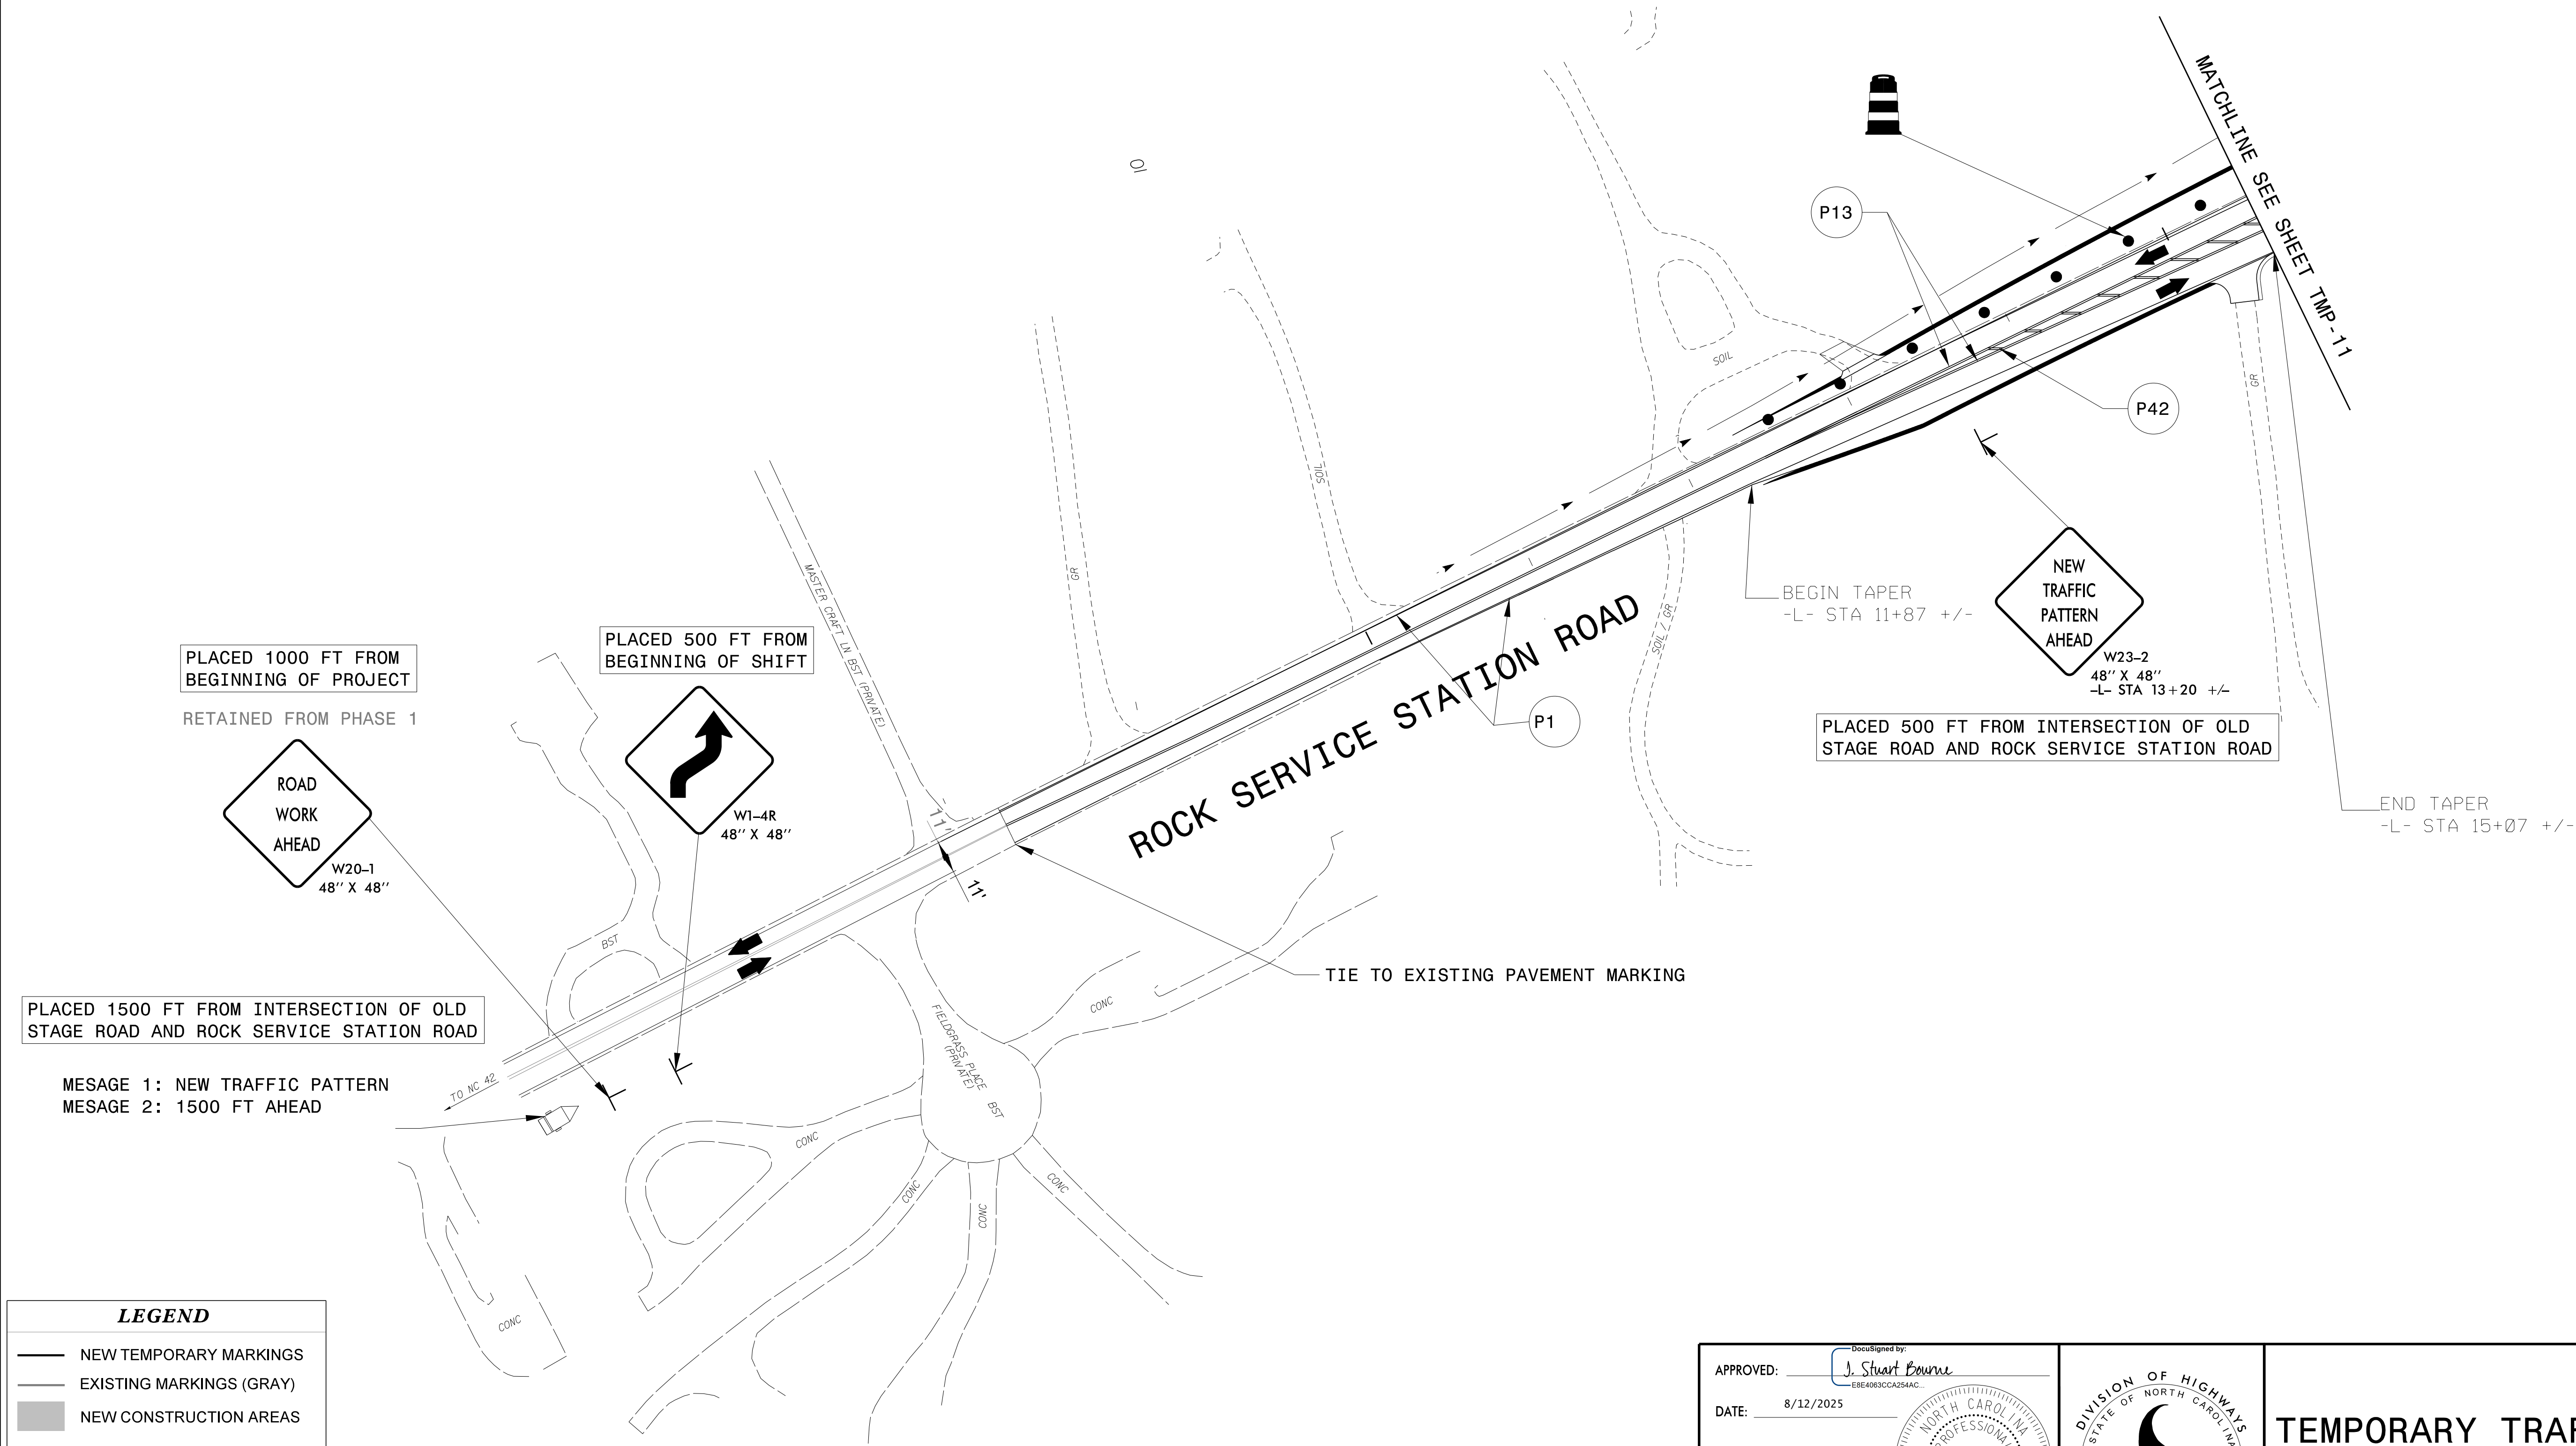

8/7/2025
R:\Projects\23-070_HL-0008I\Traffic Control\TCP\Working Folder\Phase.2\HL-0008I_Phase.2_TMP-10.dgn
User: carmeniakamah

LEGEND

- NEW TEMPORARY MARKINGS
- EXISTING MARKINGS (GRAY)
- NEW CONSTRUCTION AREAS

NOTE: MAINTAIN DRIVEWAY ACCESS WHILE UNDER CONSTRUCTION.

NOTE: ALL LANE WIDTHS ARE 12' UNLESS OTHERWISE SHOWN.

ICE of Carolinas, PLLC
4505 Falls of Neuse Road, Suite 110
Raleigh, North Carolina 27609
Phone: 803-822-0333
License #: P-0999

APPROVED:
DATE: 8/12/2025

**DOCUMENT NOT CONSIDERED FINAL
UNLESS ALL SIGNATURES COMPLETED**

STATE OF NORTH CAROLINA
DEPARTMENT OF TRANSPORTATION
WORK ZONE TRAFFIC CONTROL

**TEMPORARY TRAFFIC
CONTROL
PHASE II DETAIL**



ICE of Carolinas, PLLC
4505 Falls of Neuse Road, Suite 110
Raleigh, North Carolina 27609
Phone: 803-822-0333
License #: P-0999

DocuSigned by:
J. Stuart Bourne
E8E40E3CA2A4AC


APPROVED: _____

DATE: 9/2/2025 _____

SEAL

NORTH CAROLINA
PROFESSIONAL
SEAL
19680
ENGINEER
J. STUART BOURNE

**DOCUMENT NOT CONSIDERED FINAL
UNLESS ALL SIGNATURES COMPLETED**

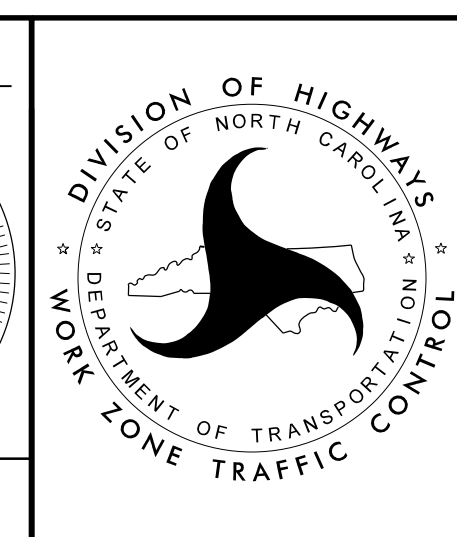


TEMPORARY TRAFFIC CONTROL PHASE II DETAIL

LEGEND



	NEW TEMPORARY MARKINGS
	EXISTING MARKINGS (GRAY)
	NEW CONSTRUCTION AREAS

ICE of Carolinas, PLLC
4505 Falls of Neuse Road, Suite 110
Raleigh, North Carolina 27609
Phone: 803-822-0333
License #: P-0999

TEMPORARY TRAFFIC CONTROL PHASE II DETAIL

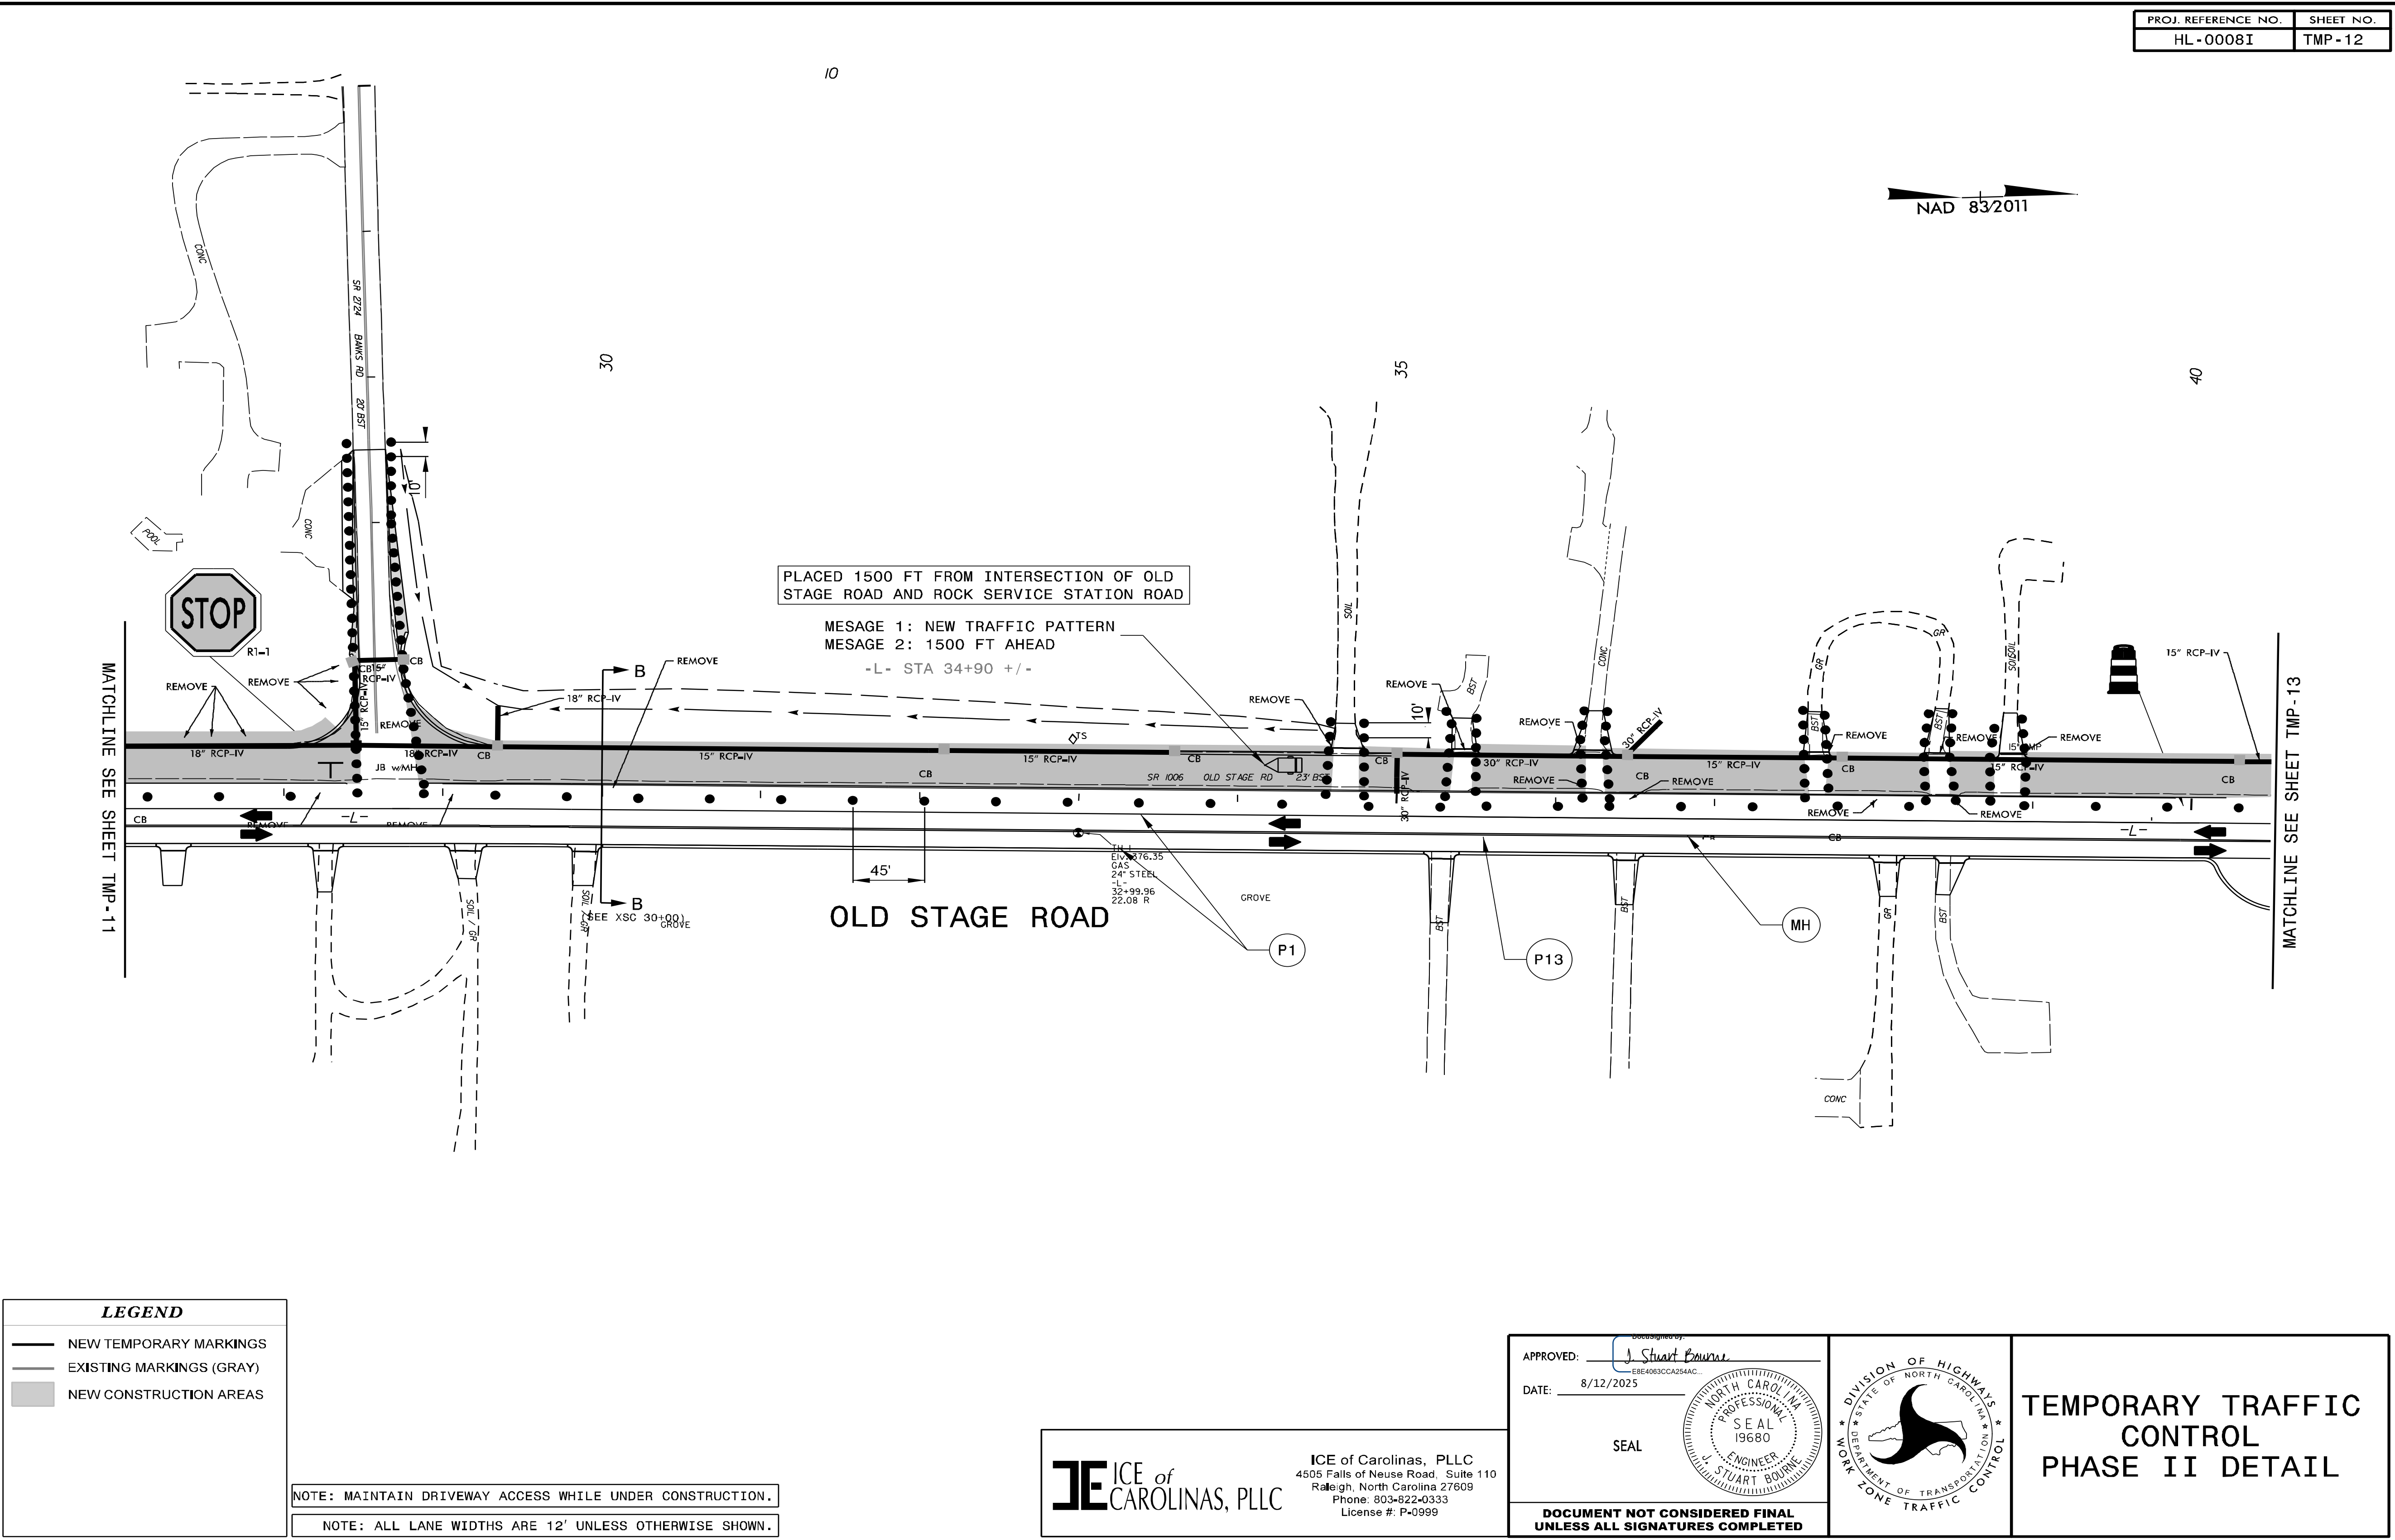

PROJ. REFERENCE NO.	SHEET NO.
HL-0008I	TMP-13

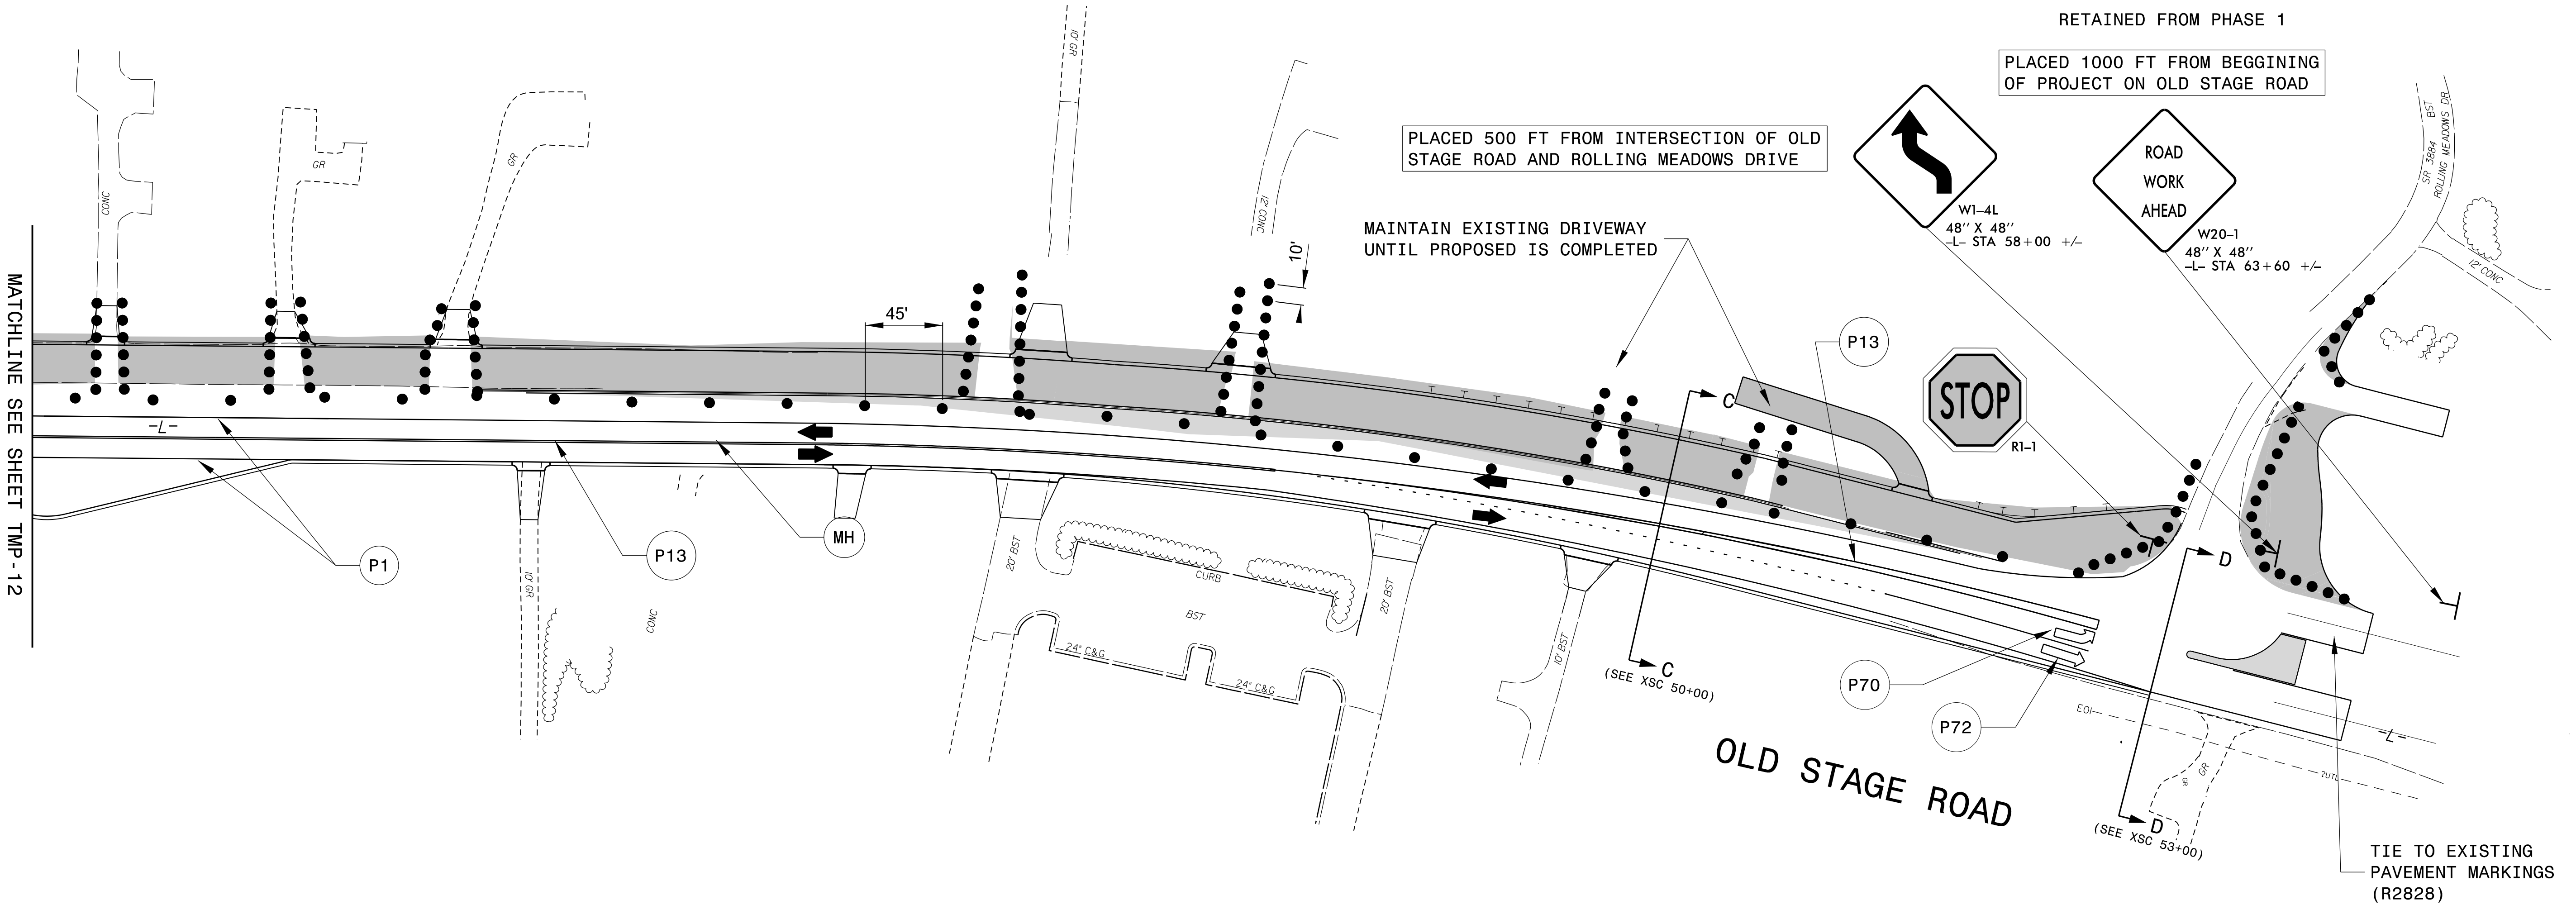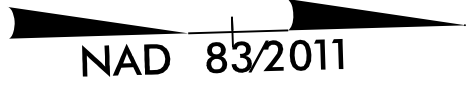

LEGEND

- NEW TEMPORARY MARKINGS
- EXISTING MARKINGS (GRAY)
- NEW CONSTRUCTION AREAS

NOTE: MAINTAIN DRIVEWAY ACCESS WHILE UNDER CONSTRUCTION.

NOTE: ALL LANE WIDTHS ARE 12' UNLESS OTHERWISE SHOWN.

9/2/2025
R:\Projects\23-070 HL-0008I\Traffic Control\TCP\100% -8-12-2025\Phase.2\HL-0008I\Phase.2_TMP-13.dgn
User:stuart.bourne


ICE of Carolinas, PLLC
4505 Falls of Neuse Road, Suite 110
Raleigh, North Carolina 27609
Phone: 803-822-0333
License #: P-0999

APPROVED:

DATE: 9/2/2025



SEAL

**DOCUMENT NOT CONSIDERED FINAL
UNLESS ALL SIGNATURES COMPLETED**

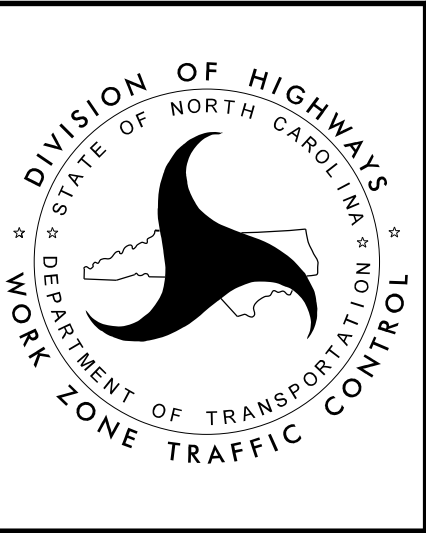

TEMPORARY TRAFFIC CONTROL
PHASE II DETAIL

PROJ. REFERENCE NO.	SHEET NO.
HL - 0008I	TMP - 14

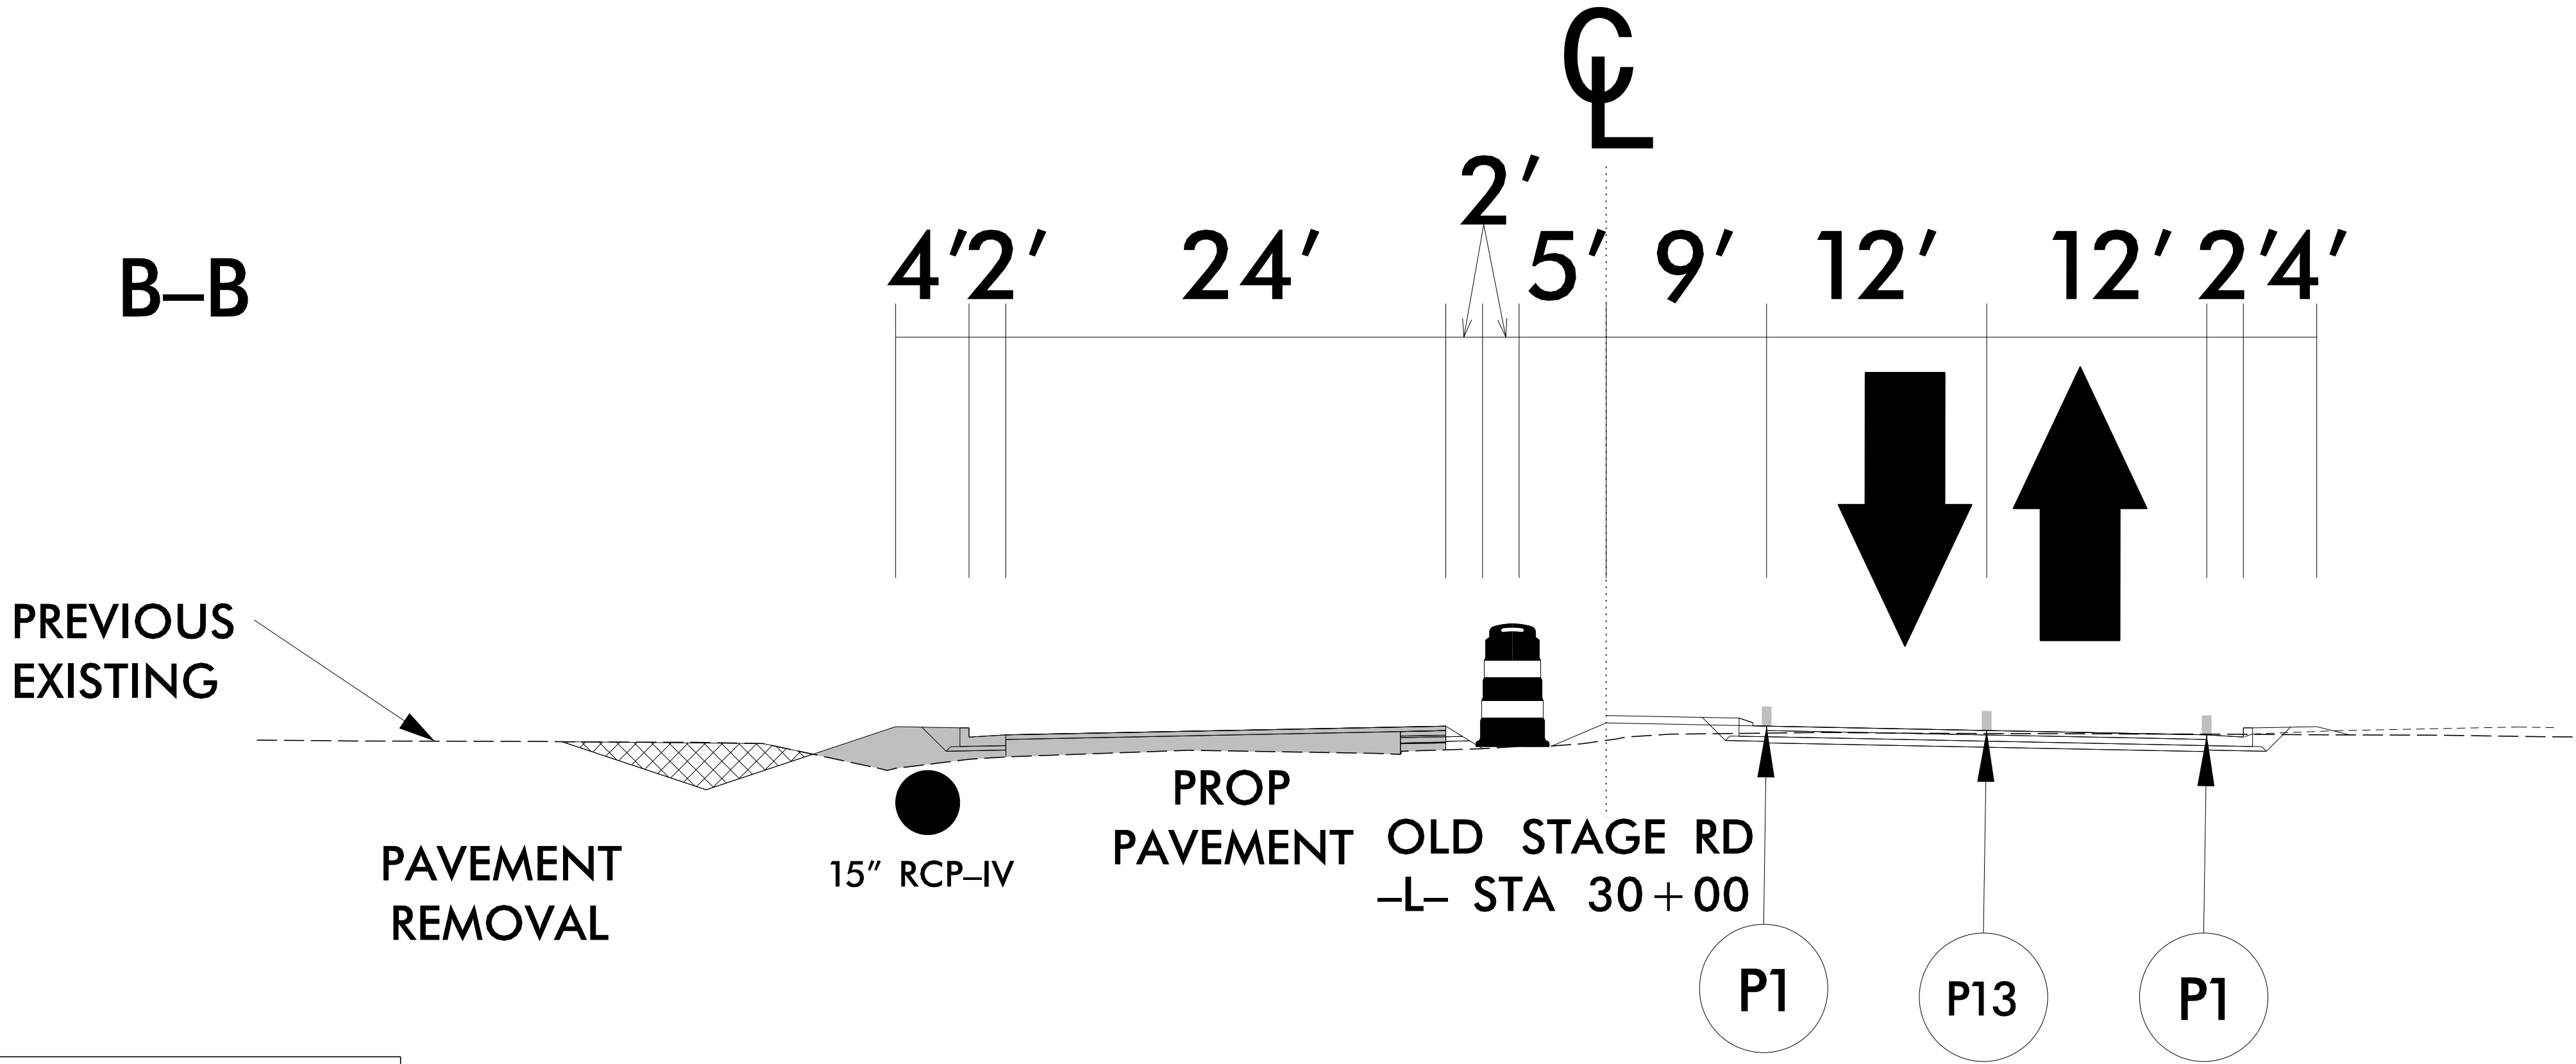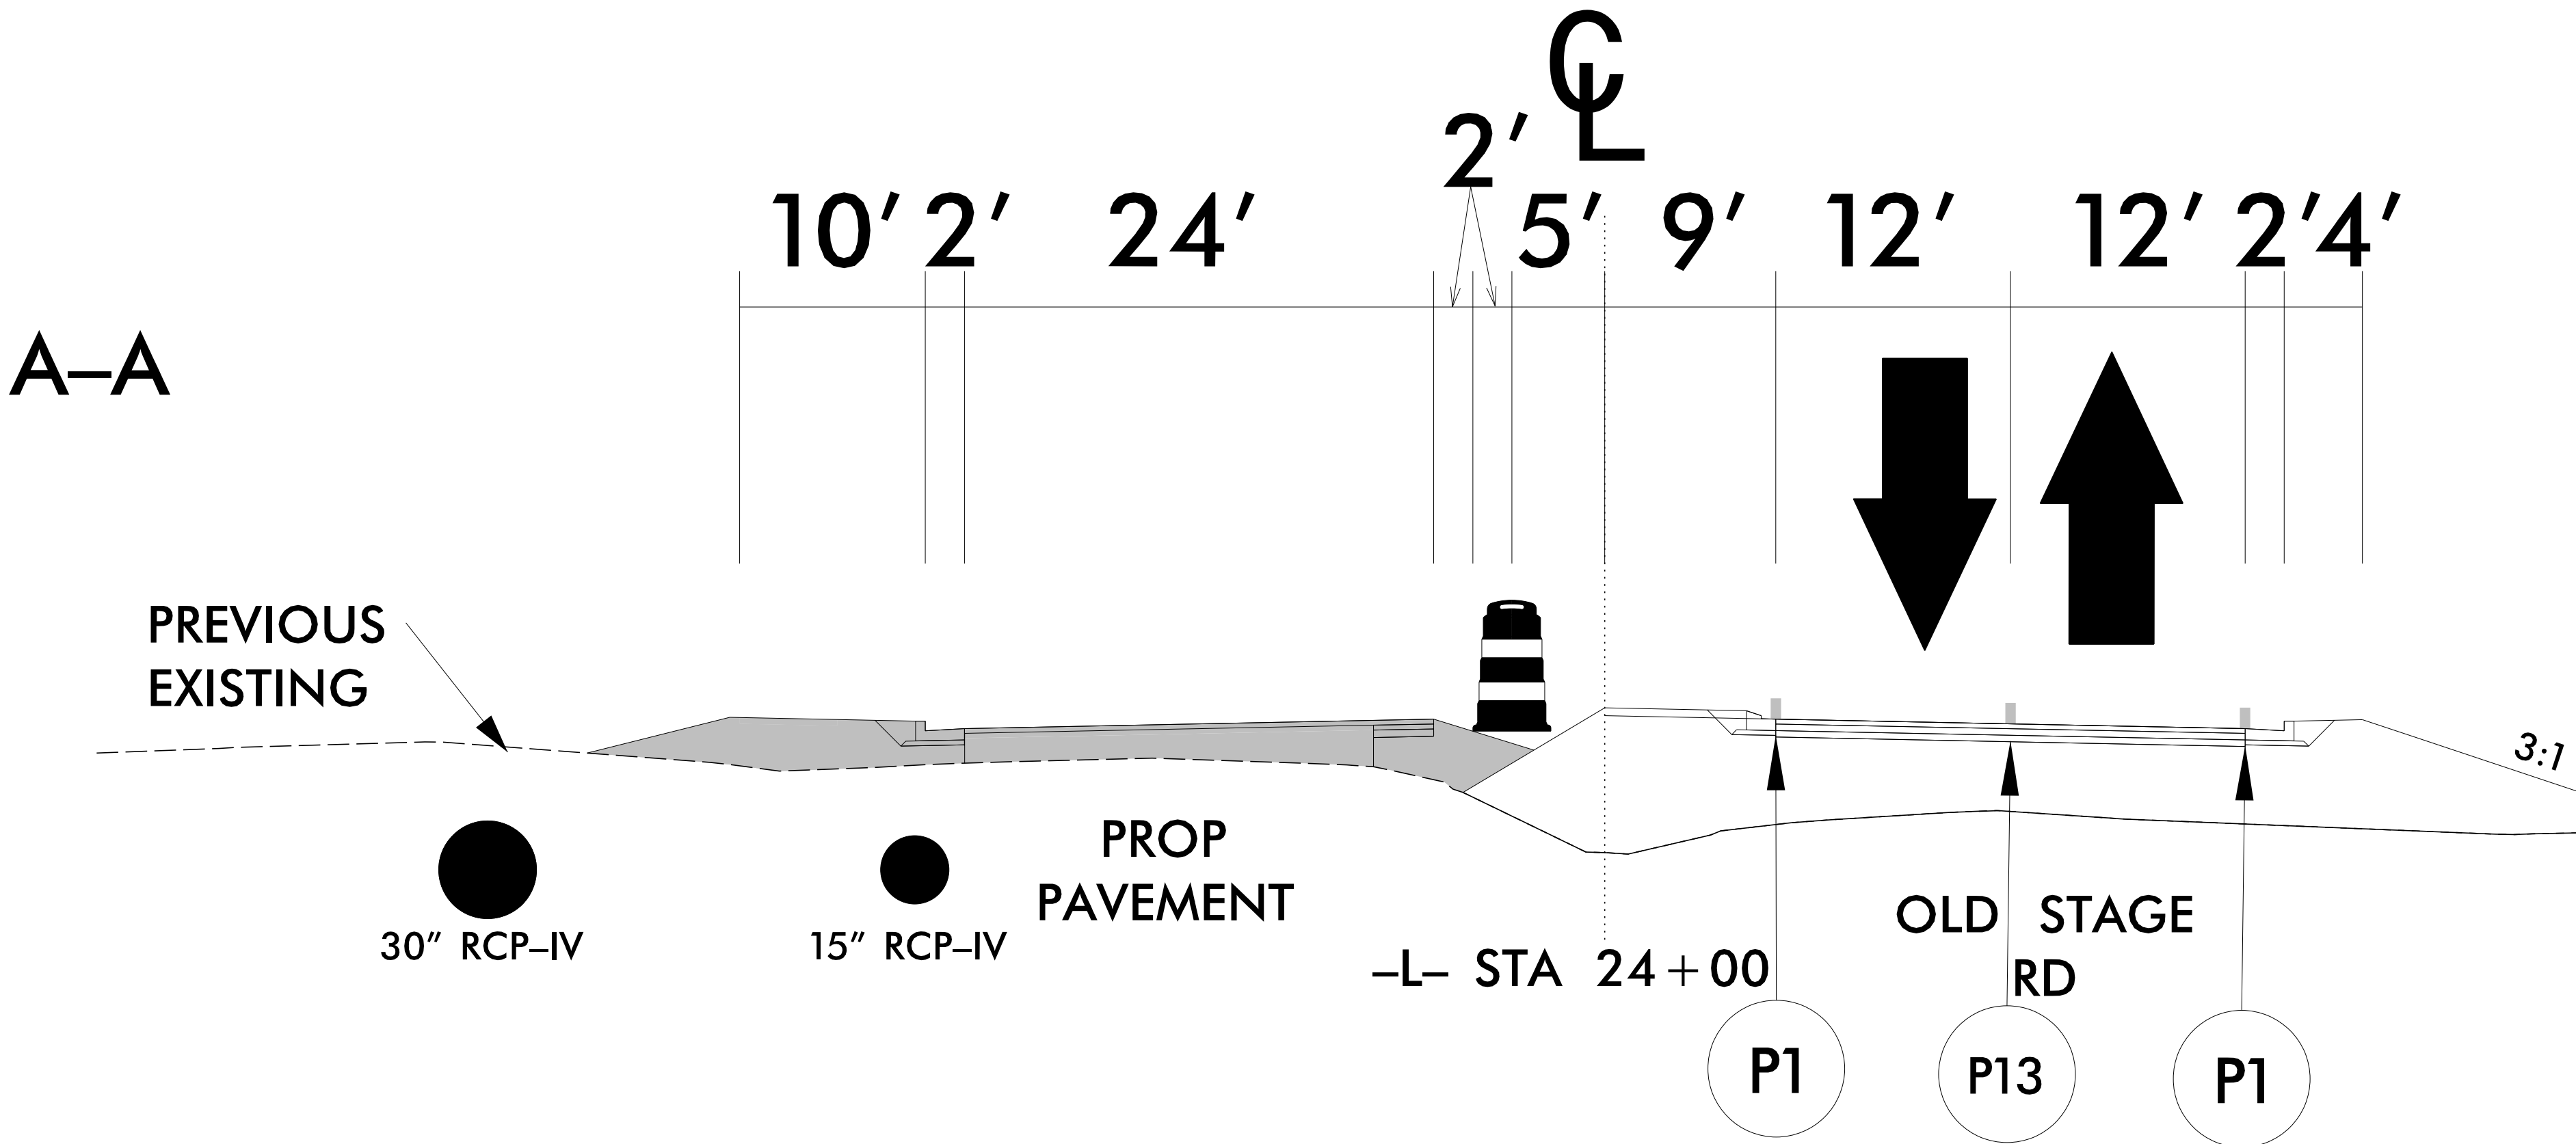

LEGEND	
	NEW TEMPORARY MARKINGS
	EXISTING MARKINGS (GRAY)
	NEW CONSTRUCTION AREAS

NOTE: MAINTAIN DRIVEWAY ACCESS WHILE UNDER CONSTRUCTION.


NOTE: ALL LANE WIDTHS ARE 12' UNLESS OTHERWISE SHOWN.

ICE of CAROLINAS, PLLC

ICE of Carolinas, PLLC
4505 Falls of Neuse Road, Suite 110
Raleigh, North Carolina 27609
Phone: 803-822-0333
License #: P-0999

APPROVED:
DATE: 8/12/2025

DOCUMENT NOT CONSIDERED FINAL
UNLESS ALL SIGNATURES COMPLETED

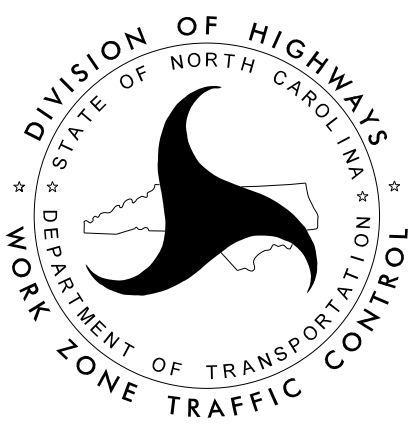


TEMPORARY TRAFFIC
CONTROL
PHASE II DETAIL


8/12/2025
R:\Projects\23-070_HL-0008I\Traffic Control\TCP\100%_8-12-2025\Phase_2\HL-0008I_Phase_2_TMP-14.dgn
User: carmeniakamah

PROJ. REFERENCE NO.	SHEET NO.
HL - 0008I	TMP - 15

C-C

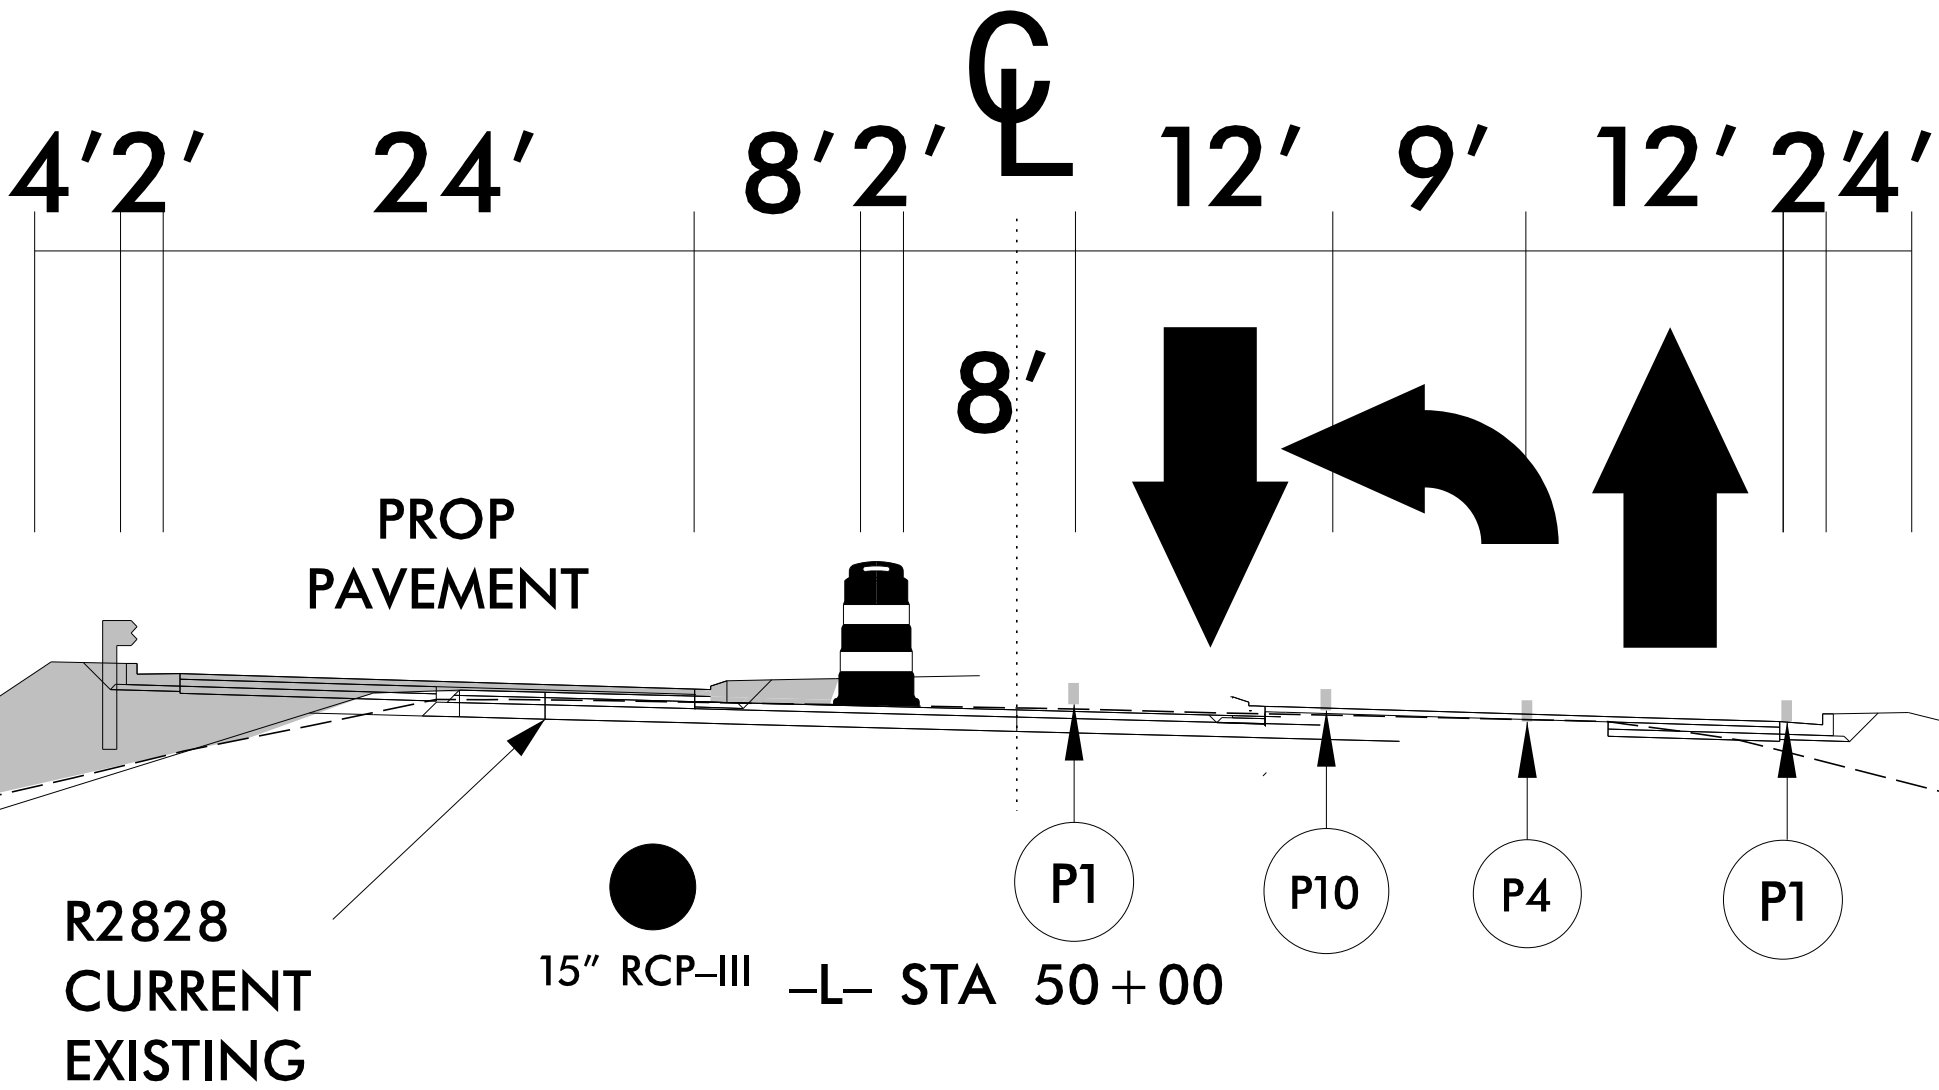

D-D

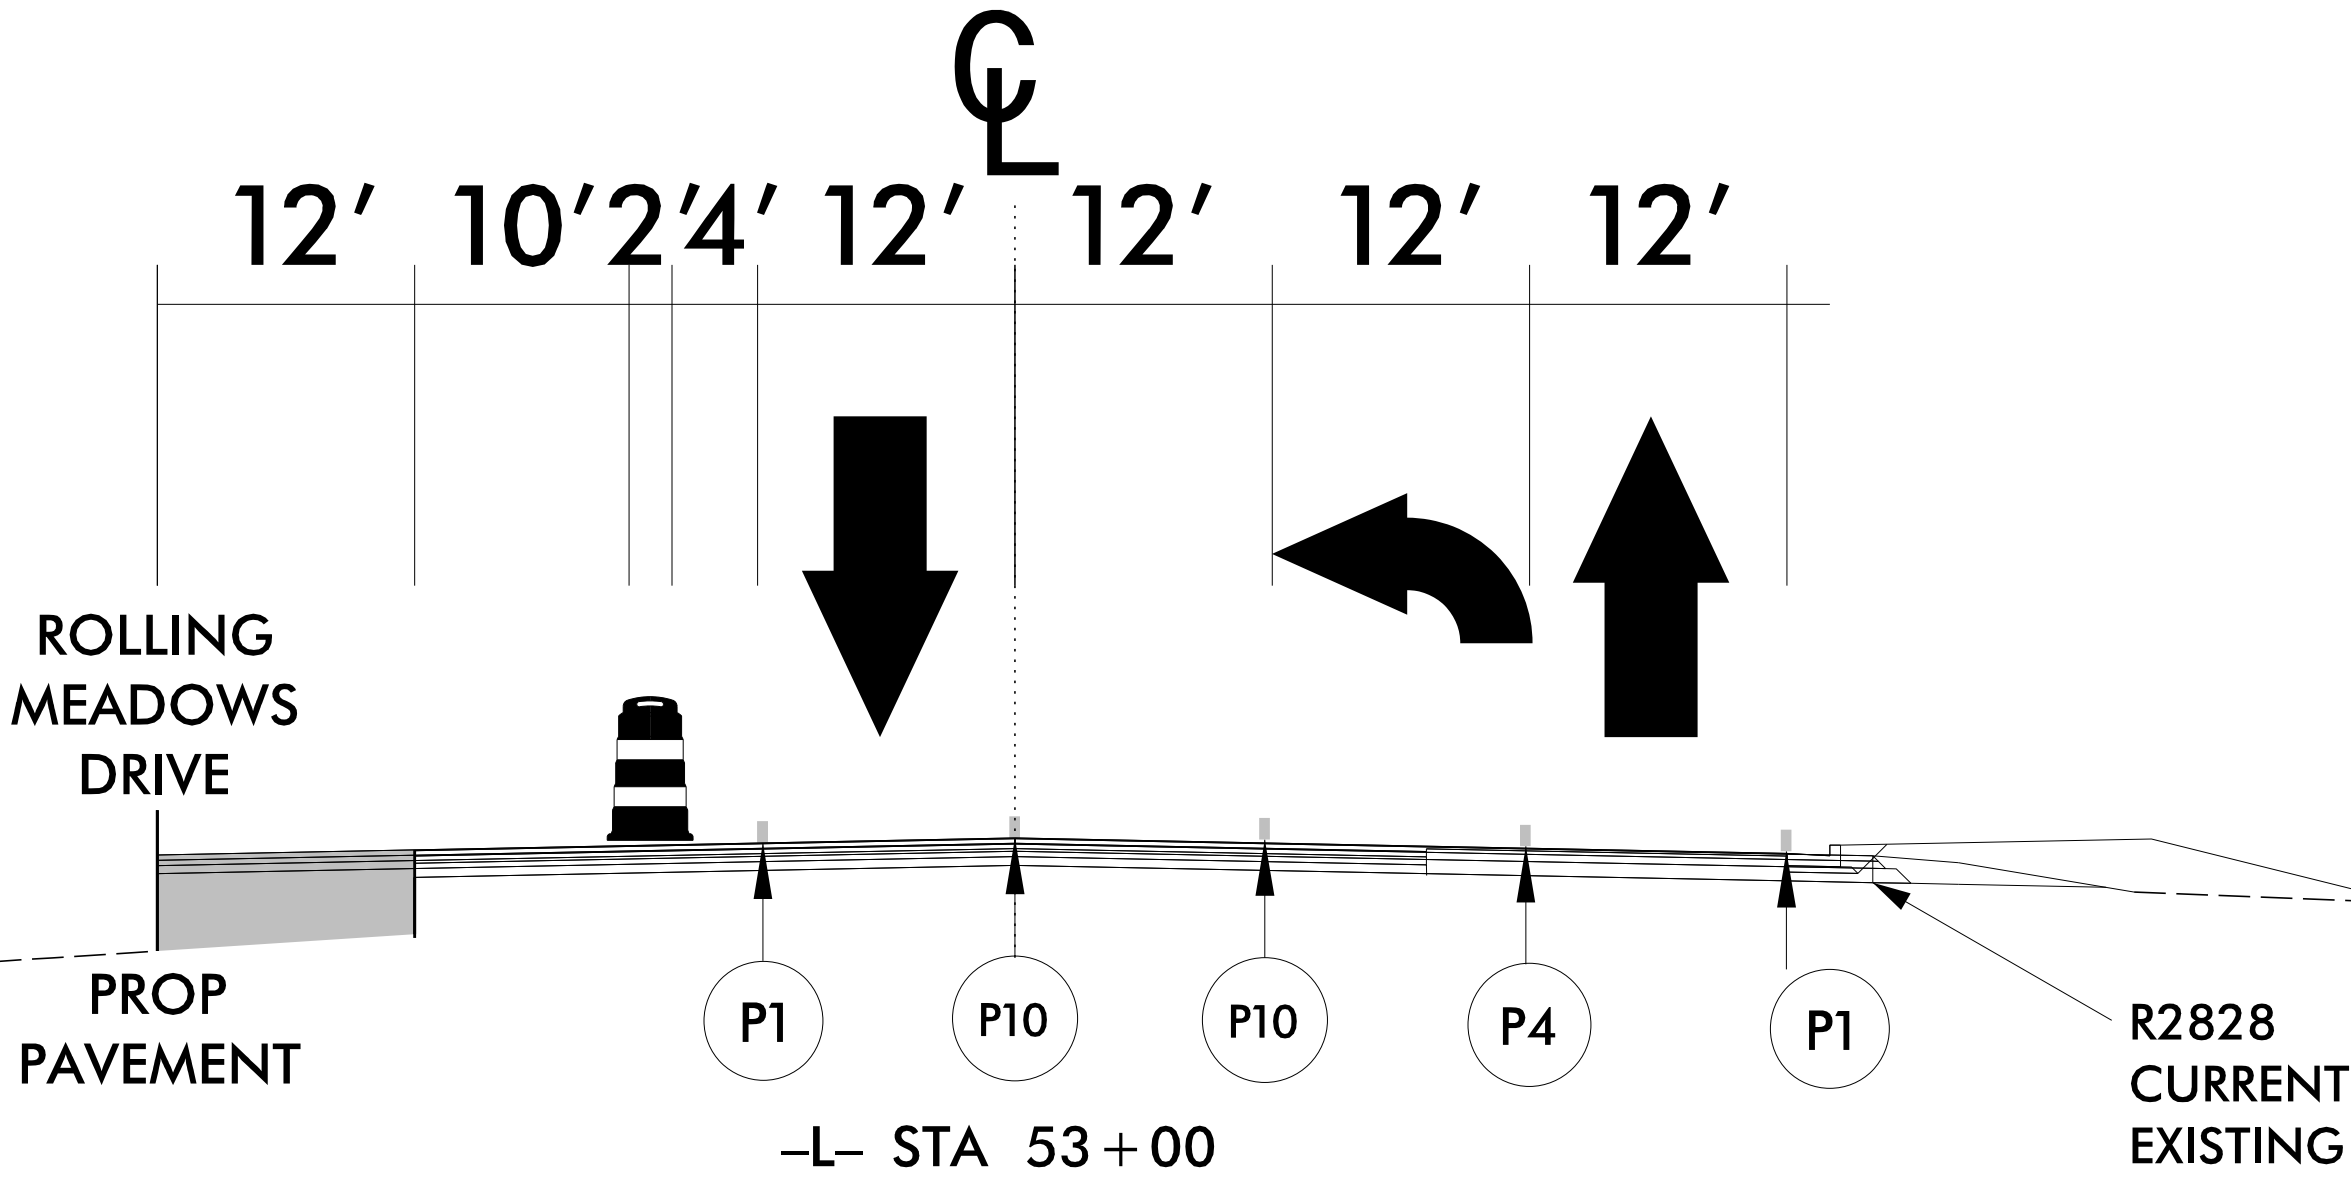

LEGEND


- NEW TEMPORARY MARKINGS
- EXISTING MARKINGS (GRAY)
- NEW CONSTRUCTION AREAS


NOTE: MAINTAIN DRIVEWAY ACCESS WHILE UNDER CONSTRUCTION.

NOTE: ALL LANE WIDTHS ARE 12' UNLESS OTHERWISE SHOWN.


ICE of CAROLINAS, PLLC

ICE of Carolinas, PLLC
4505 Falls of Neuse Road, Suite 110
Raleigh, North Carolina 27609
Phone: 803-822-0333
License #: P-0999

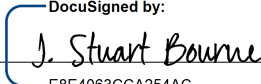APPROVED: 
DATE: 8/12/2025

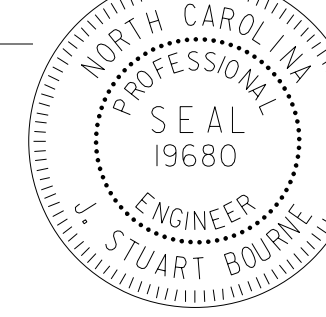

**DOCUMENT NOT CONSIDERED FINAL
UNLESS ALL SIGNATURES COMPLETED**

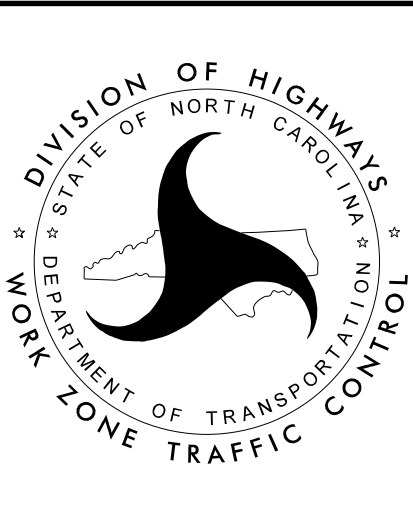

**TEMPORARY TRAFFIC
CONTROL
PHASE II DETAIL**

NOTE: CONSTRUCT/WEDGE UNDER
TRAFFIC WITH FLAGGING OPERATION

MATCHLINE SEE SHEET TMP-17

-L- STA 12+40 +/-
BEGIN CONSTRUCTION

NEW
TRAFFIC
PATTERN

W23-2
48" X 48"
-L- STA 13+20 +/-

PLACED 500 FT FROM INTERSECTION OF OLD
STAGE ROAD AND ROCK SERVICE STATION ROAD

RETAINED FROM PHASE 2

PLACED 1000 FT FROM
BEGINNING OF PROJECT

PLACED 500 FT FROM
BEGINNING OF SHIFT

ROAD WORK AHEAD

W20-1
48" X 48"

W1-4R
8" X 48"

PLACED 1500 FT FROM INTERSECTION OF OLD
STAGE ROAD AND ROLLING MEADOWS DRIVE

MESSAGE 1: NEW TRAFFIC PATTERN
MESSAGE 2: 1500 FT AHEAD

RETAINED FROM PHASE 2

-L- STA 4+20 +/-

TIE TO EXISTING PAVEMENT MARKING

LEGEND

- NEW TEMPORARY MARKINGS
 EXISTING MARKINGS (GRAY)
 NEW CONSTRUCTION AREAS

NOTE: ALL LANE WIDTHS ARE 12' UNLESS OTHERWISE SHOWN.



ICE of
CAROLINAS, PLLC

ICE of Carolinas, PLLC
4505 Falls of Neuse Road, Suite 110
Raleigh, North Carolina 27609
Phone: 803-822-0333
License #: P-0999

APPROVED:

DATE: 8/12/202


**DOCUMENT NOT CONSIDERED FINAL
UNLESS ALL SIGNATURES COMPLETED**

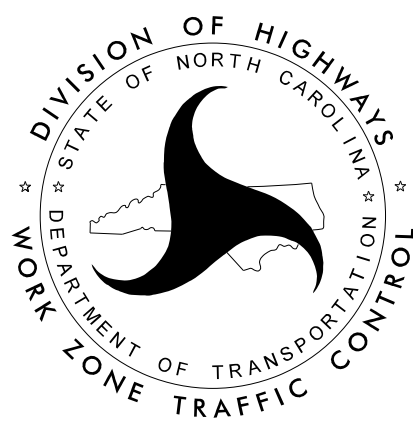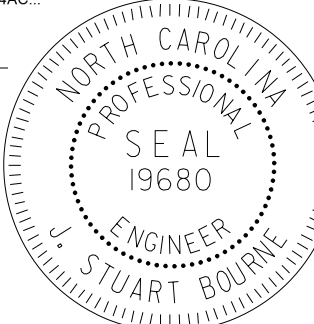

TEMPORARY TRAFFIC CONTROL PHASE III DETAIL

8/7/2025
R:\Projects\23-070 HL-0008\Traffic Control\TCP\Working folder\Phase_3\HL-0008\Phase_3_TMP-16.dgn

PROJ. REFERENCE NO.	SHEET NO.
HL-0008I	TMP-17

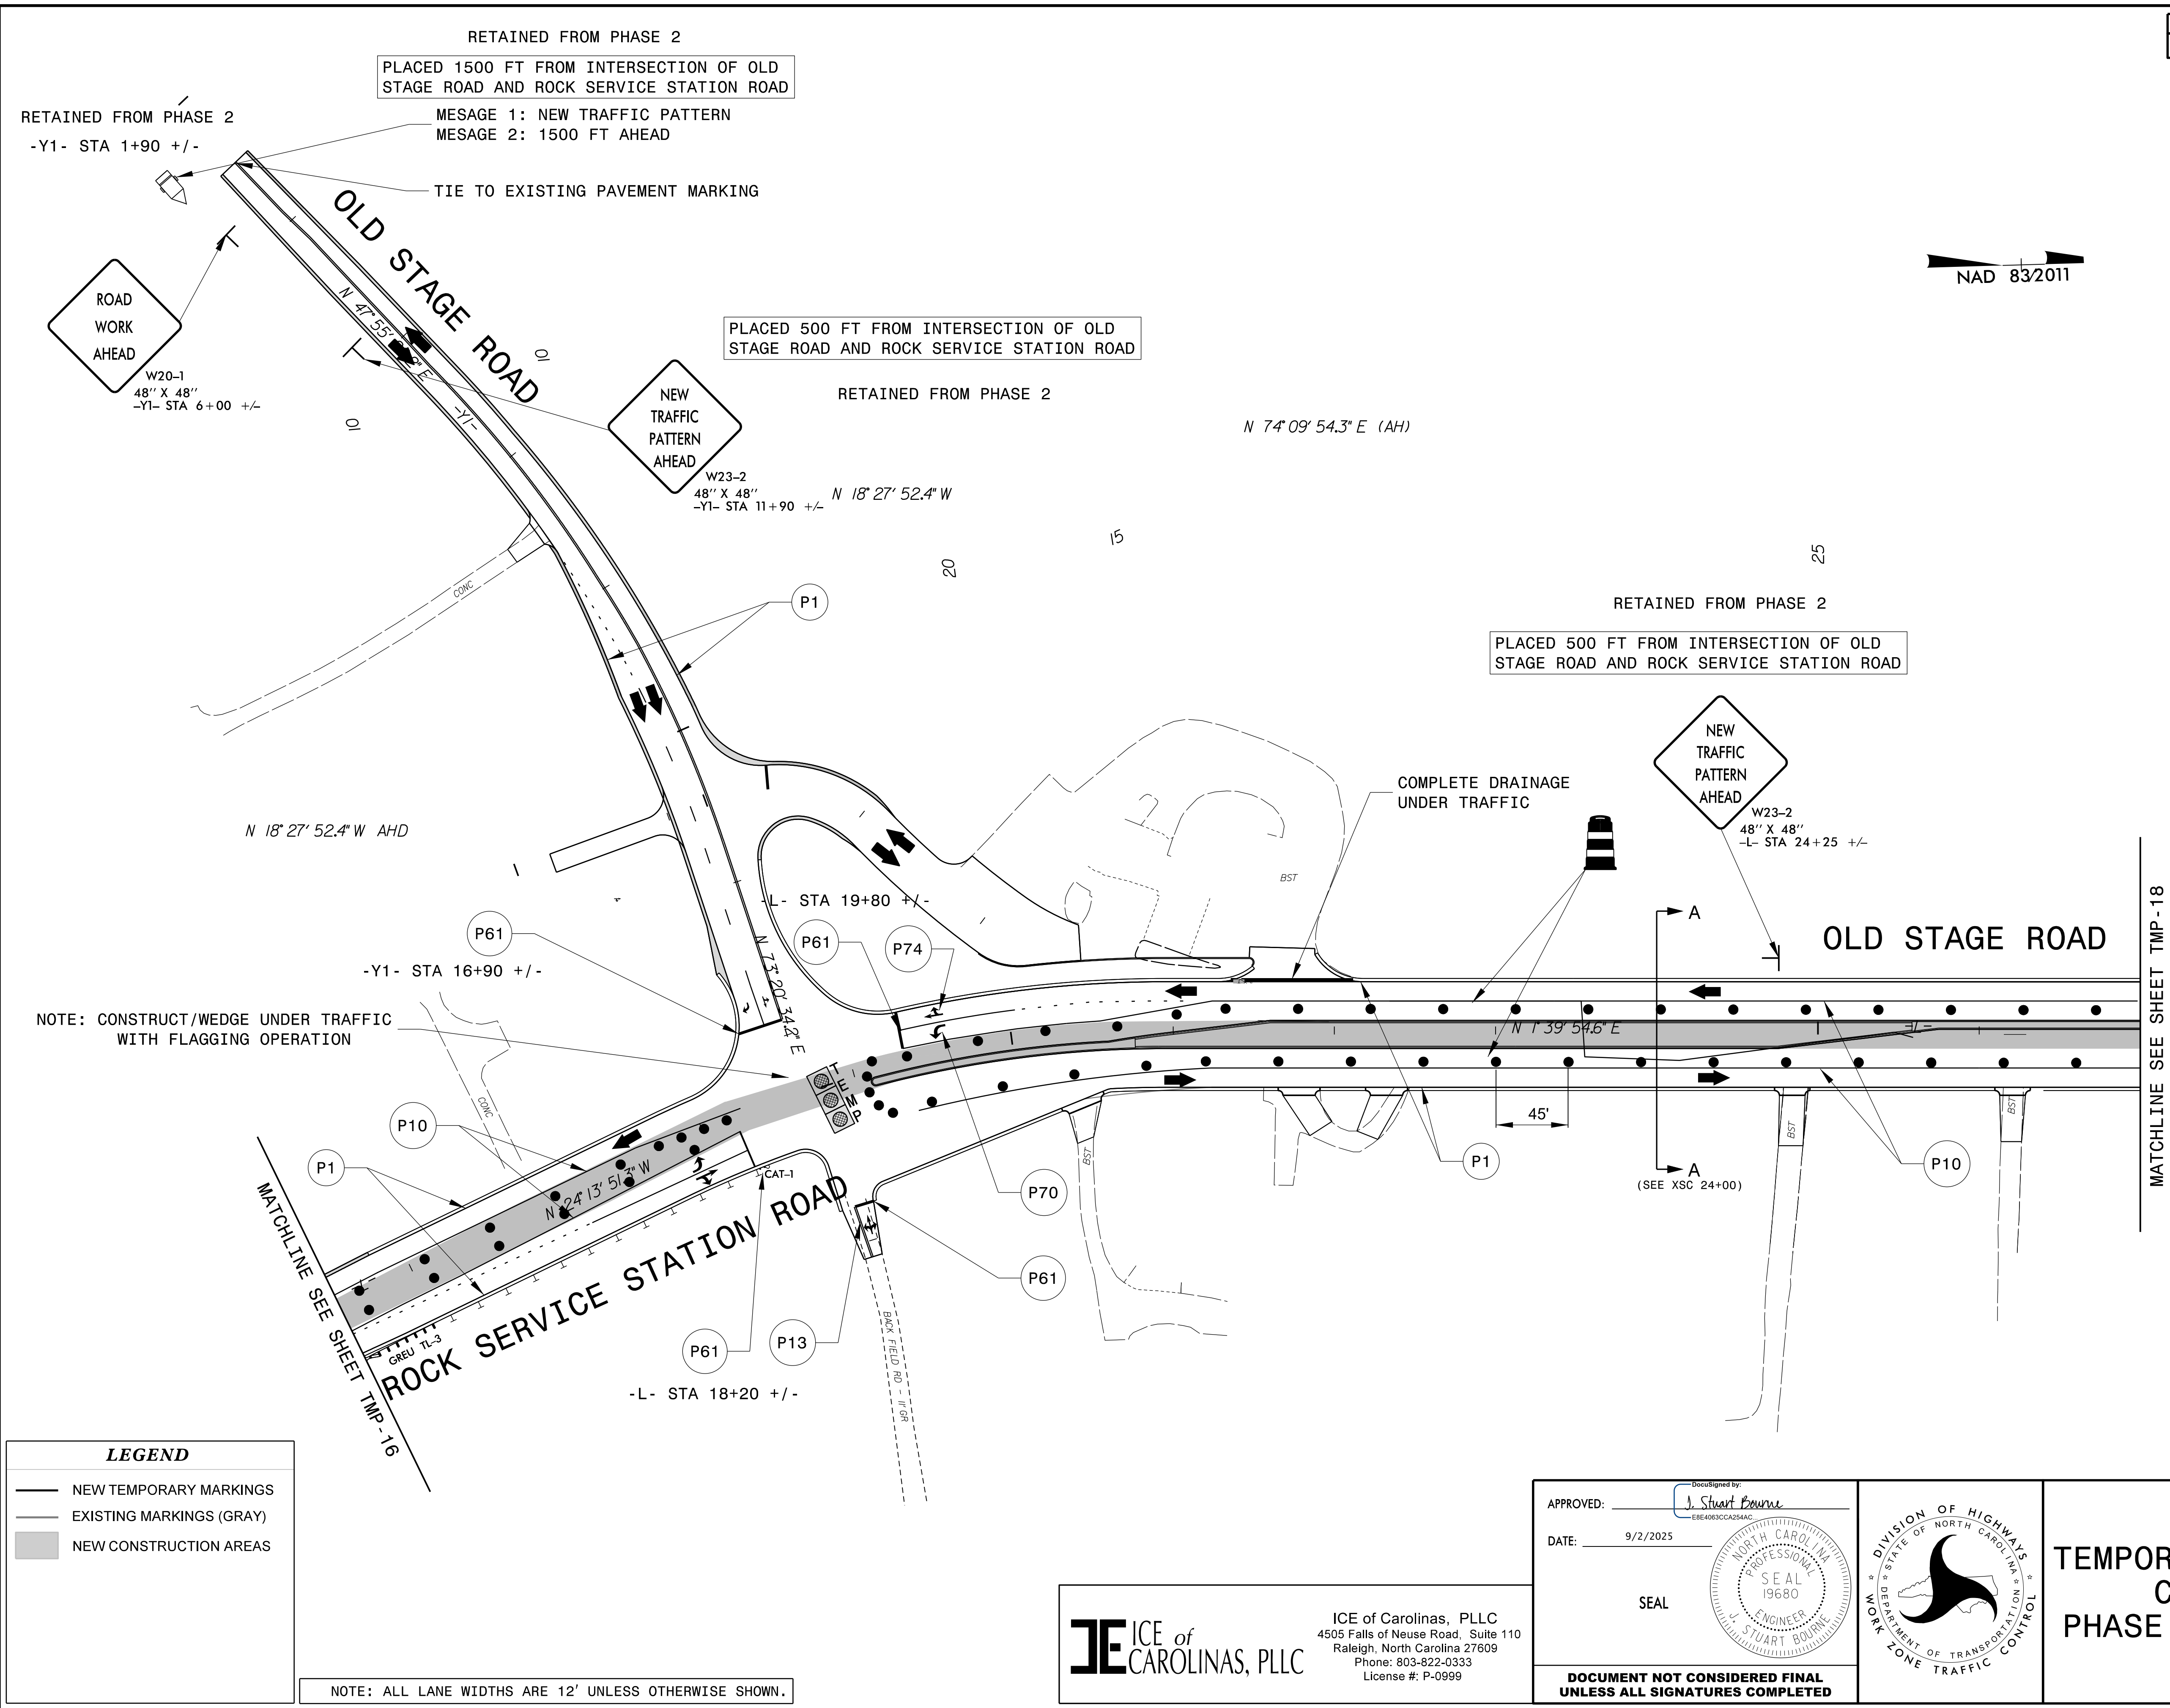


9/2/2025
R:\Projects\23-070 HL-0008I\Traffic Control\TCP\100% -8-12-2025\Phase_3\HL-0008I_Phase_3_TMP-17.dgn
User:stuart.bourne

ICE of CAROLINAS, PLLC



ICE of Carolinas, PLLC
4505 Falls of Neuse Road, Suite 110
Raleigh, North Carolina 27609
Phone: 803-822-0333
License #: P-0999

APPROVED: <u>J. Stuart Bourne</u> E0E4083CA25A4C	
DATE: 9/2/2025	
SEAL	
DOCUMENT NOT CONSIDERED FINAL UNLESS ALL SIGNATURES COMPLETED	

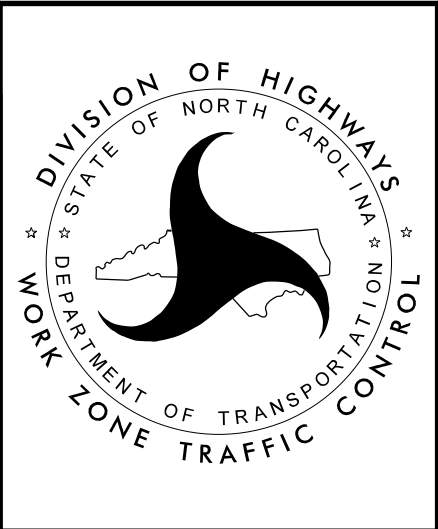

TEMPORARY TRAFFIC
CONTROL
PHASE III DETAIL

PROJ. REFERENCE NO.	SHEET NO.
HL-0008I	TMP-18

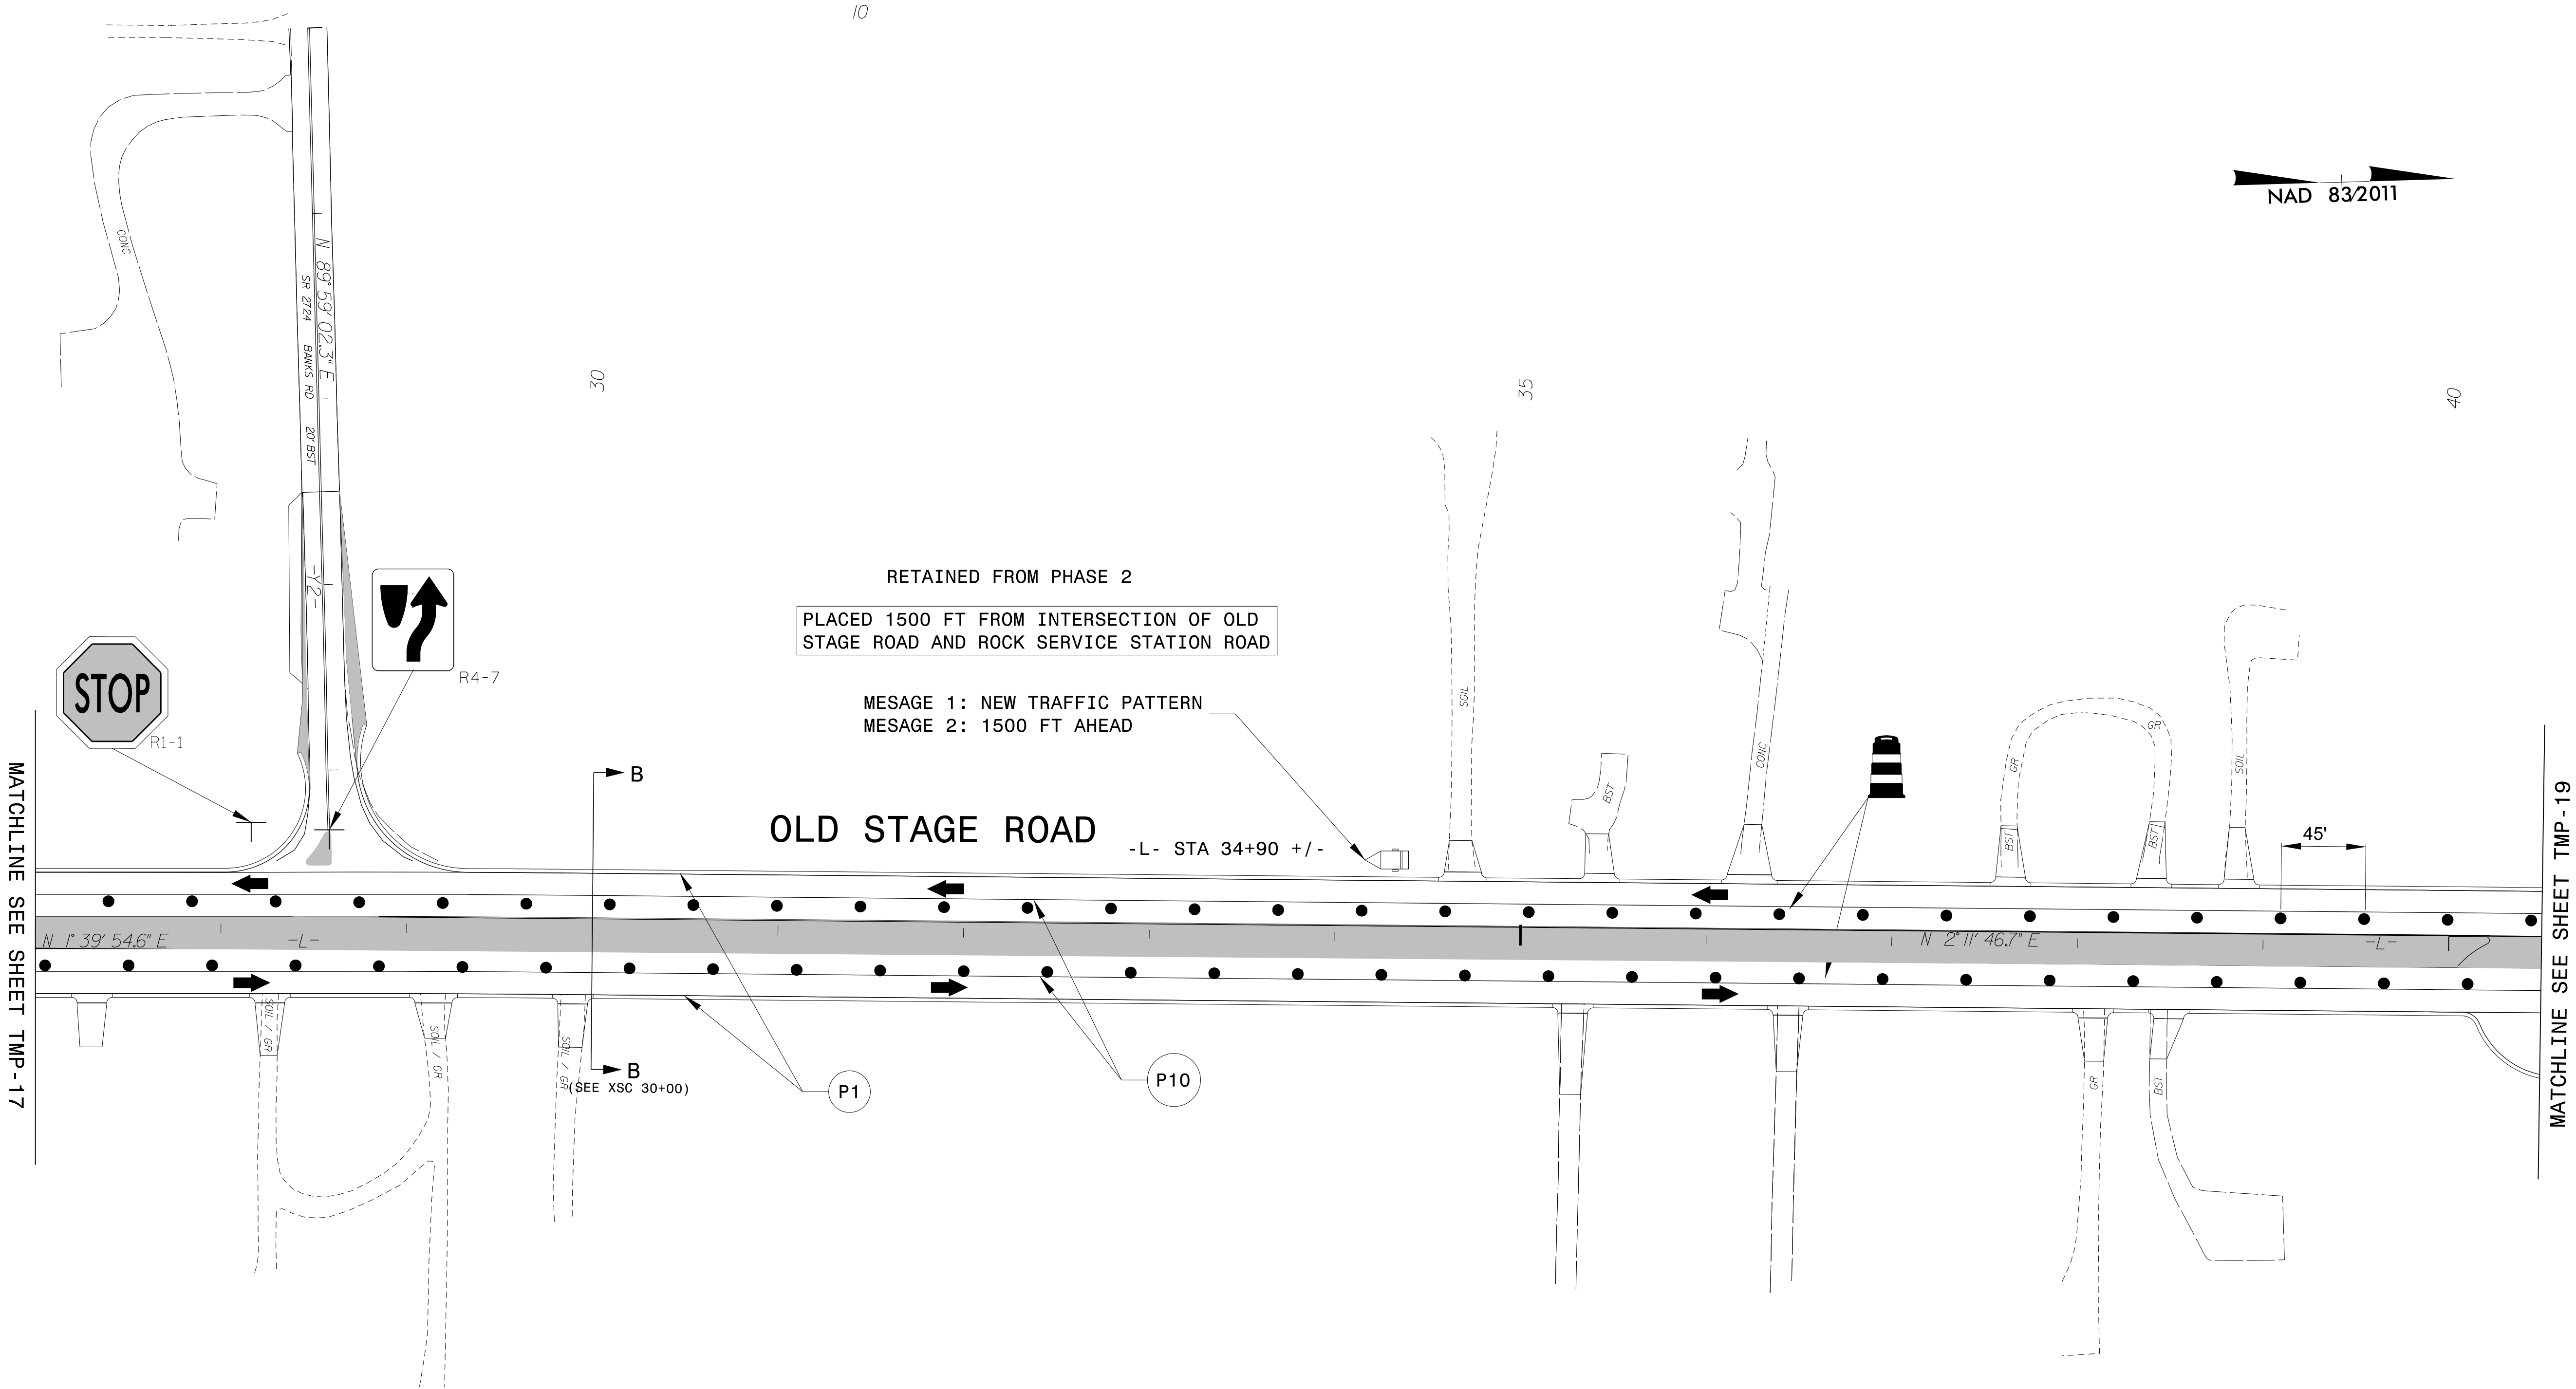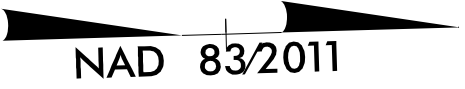

LEGEND

- NEW TEMPORARY MARKINGS
- EXISTING MARKINGS (GRAY)
- NEW CONSTRUCTION AREAS

NOTE: ALL LANE WIDTHS ARE 12' UNLESS OTHERWISE SHOWN.


ICE of CAROLINAS, PLLC

ICE of Carolinas, PLLC
4505 Falls of Neuse Road, Suite 110
Raleigh, North Carolina 27609
Phone: 803-822-0333
License #: P-0999


APPROVED: _____

DATE: 8/12/2025


SEAL

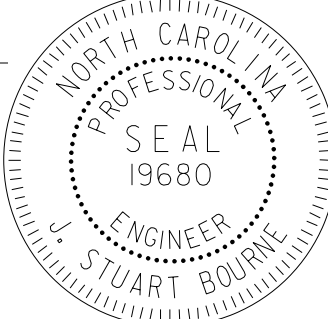

**DOCUMENT NOT CONSIDERED FINAL
UNLESS ALL SIGNATURES COMPLETED**

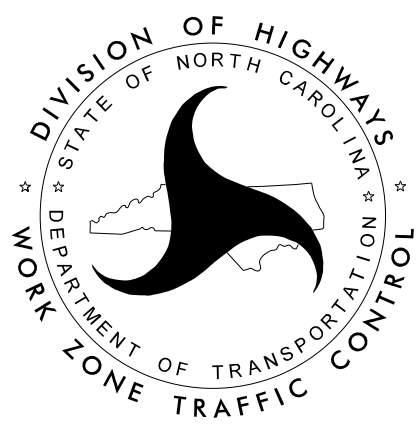


**TEMPORARY TRAFFIC
CONTROL
PHASE III DETAIL**

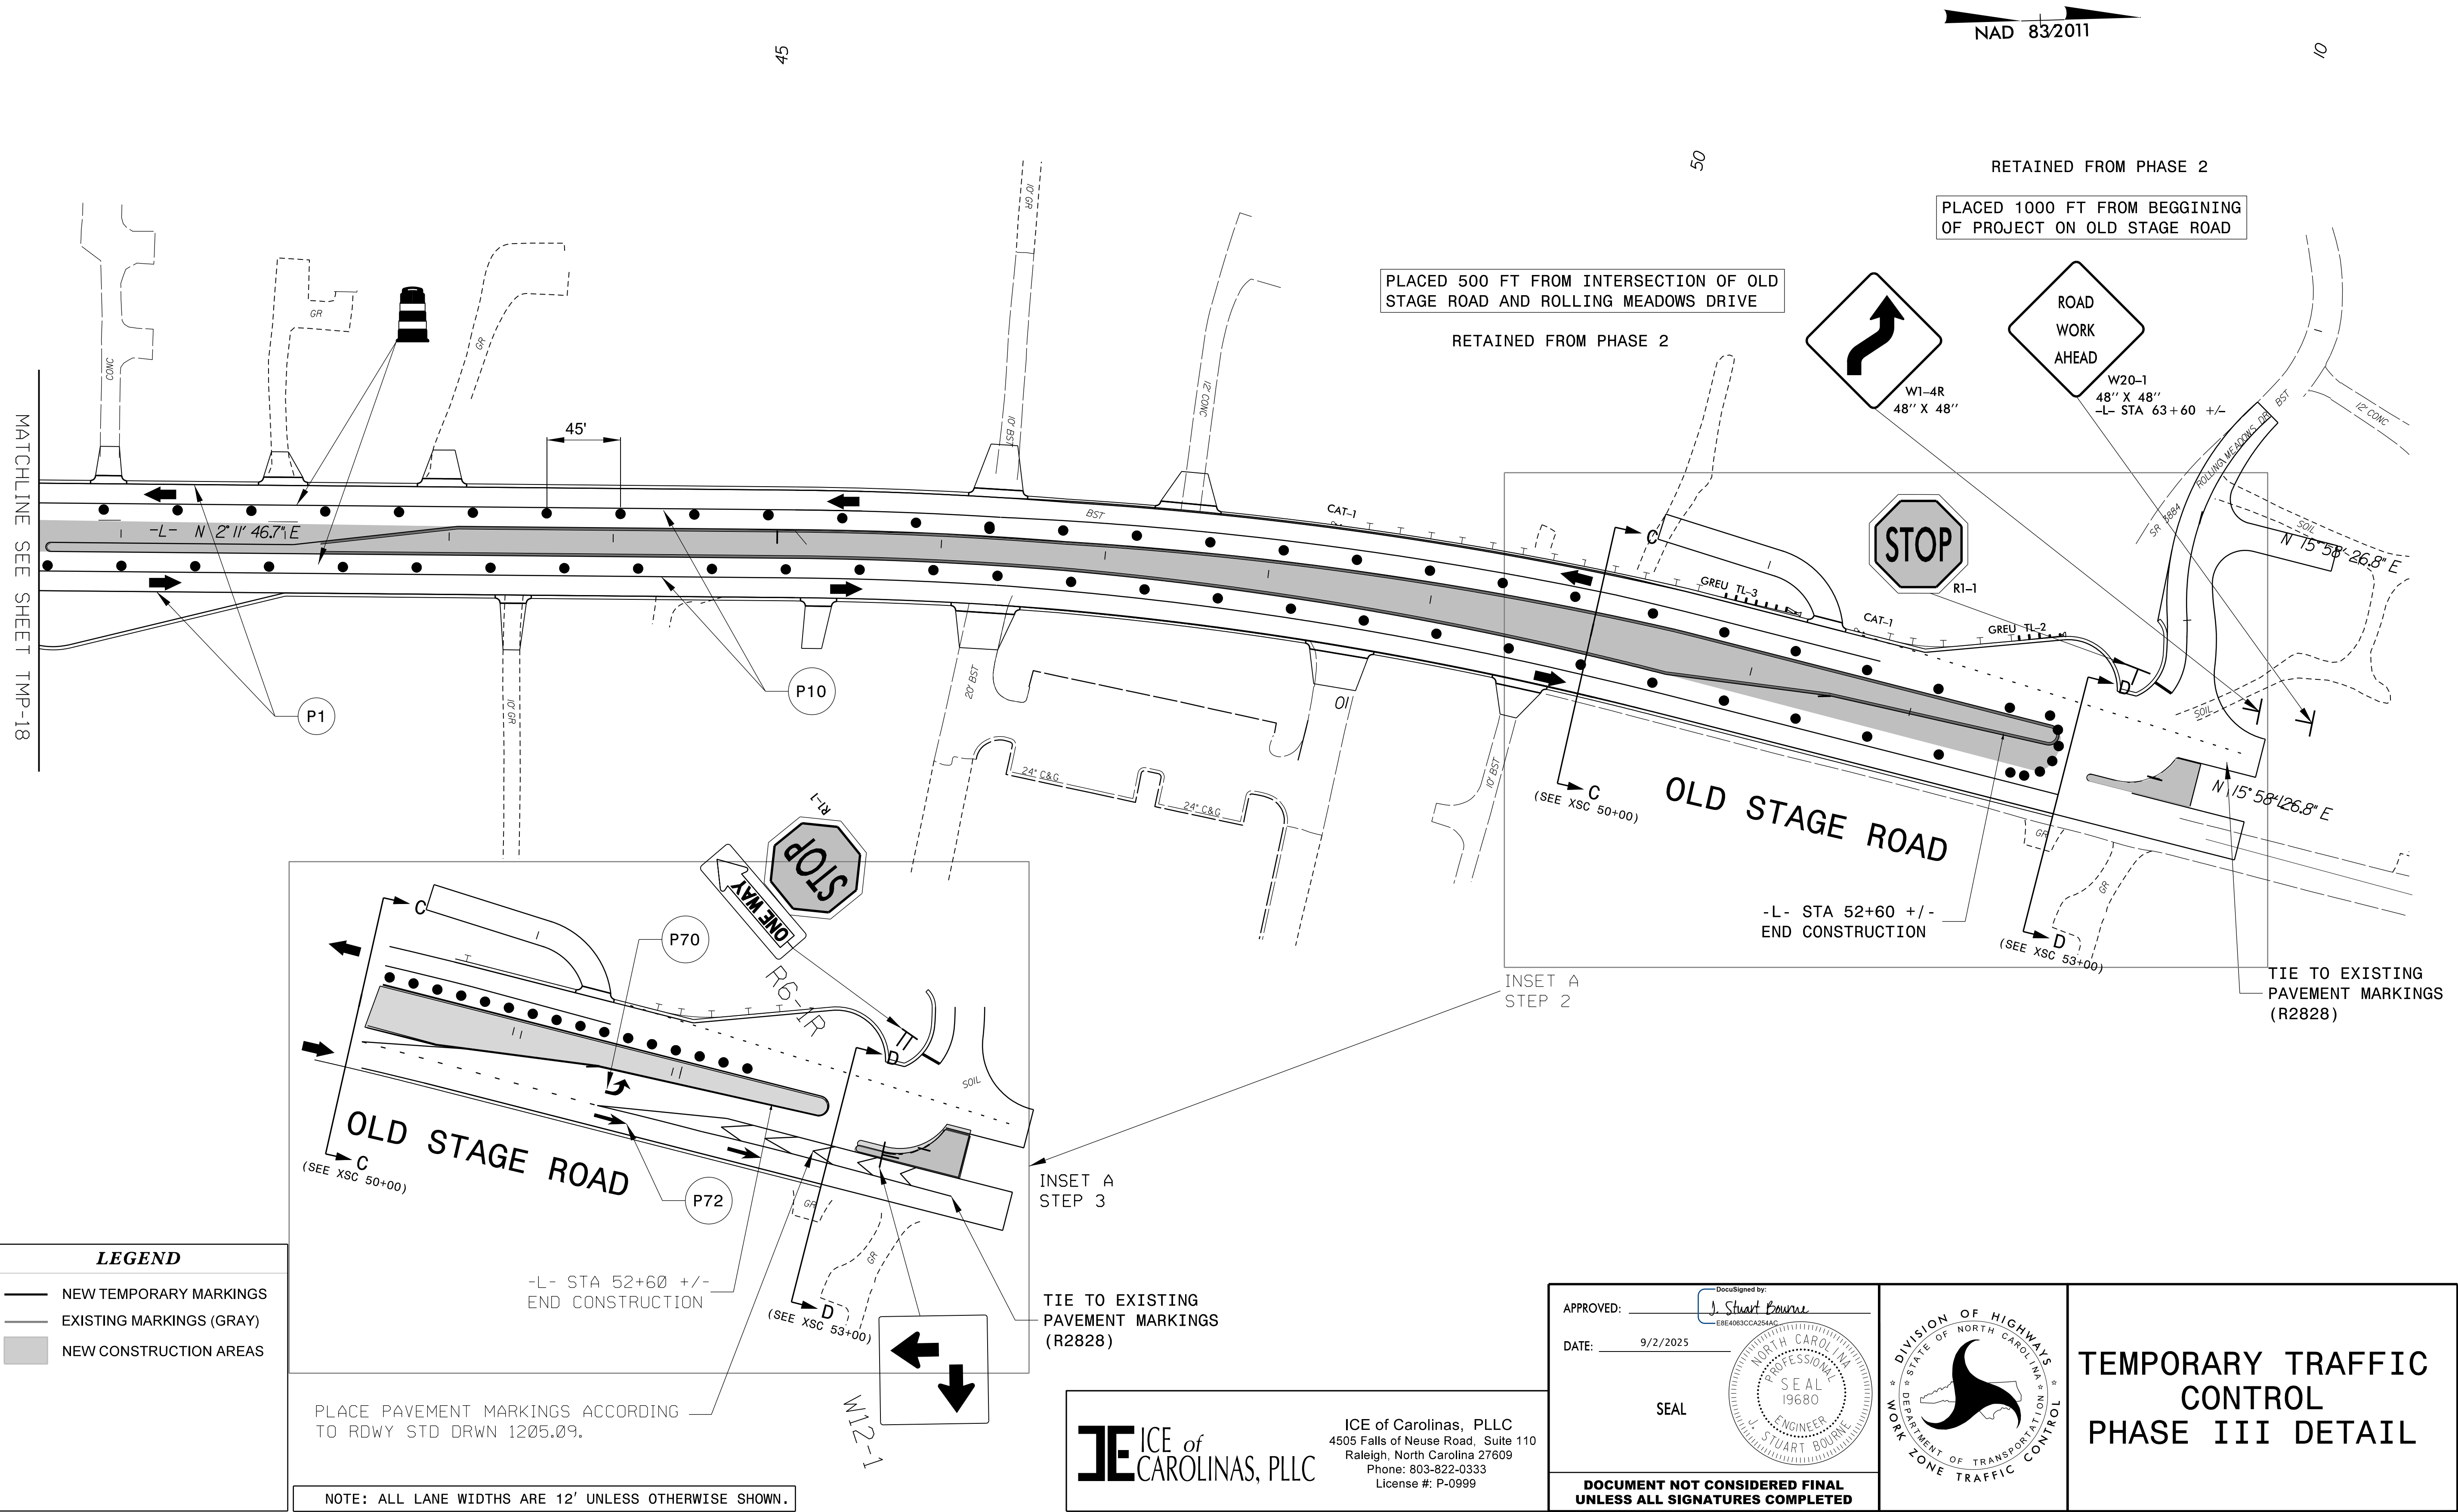


PROJ. REFERENCE NO.	SHEET NO.
HL - 0008I	TMP - 20

A-A

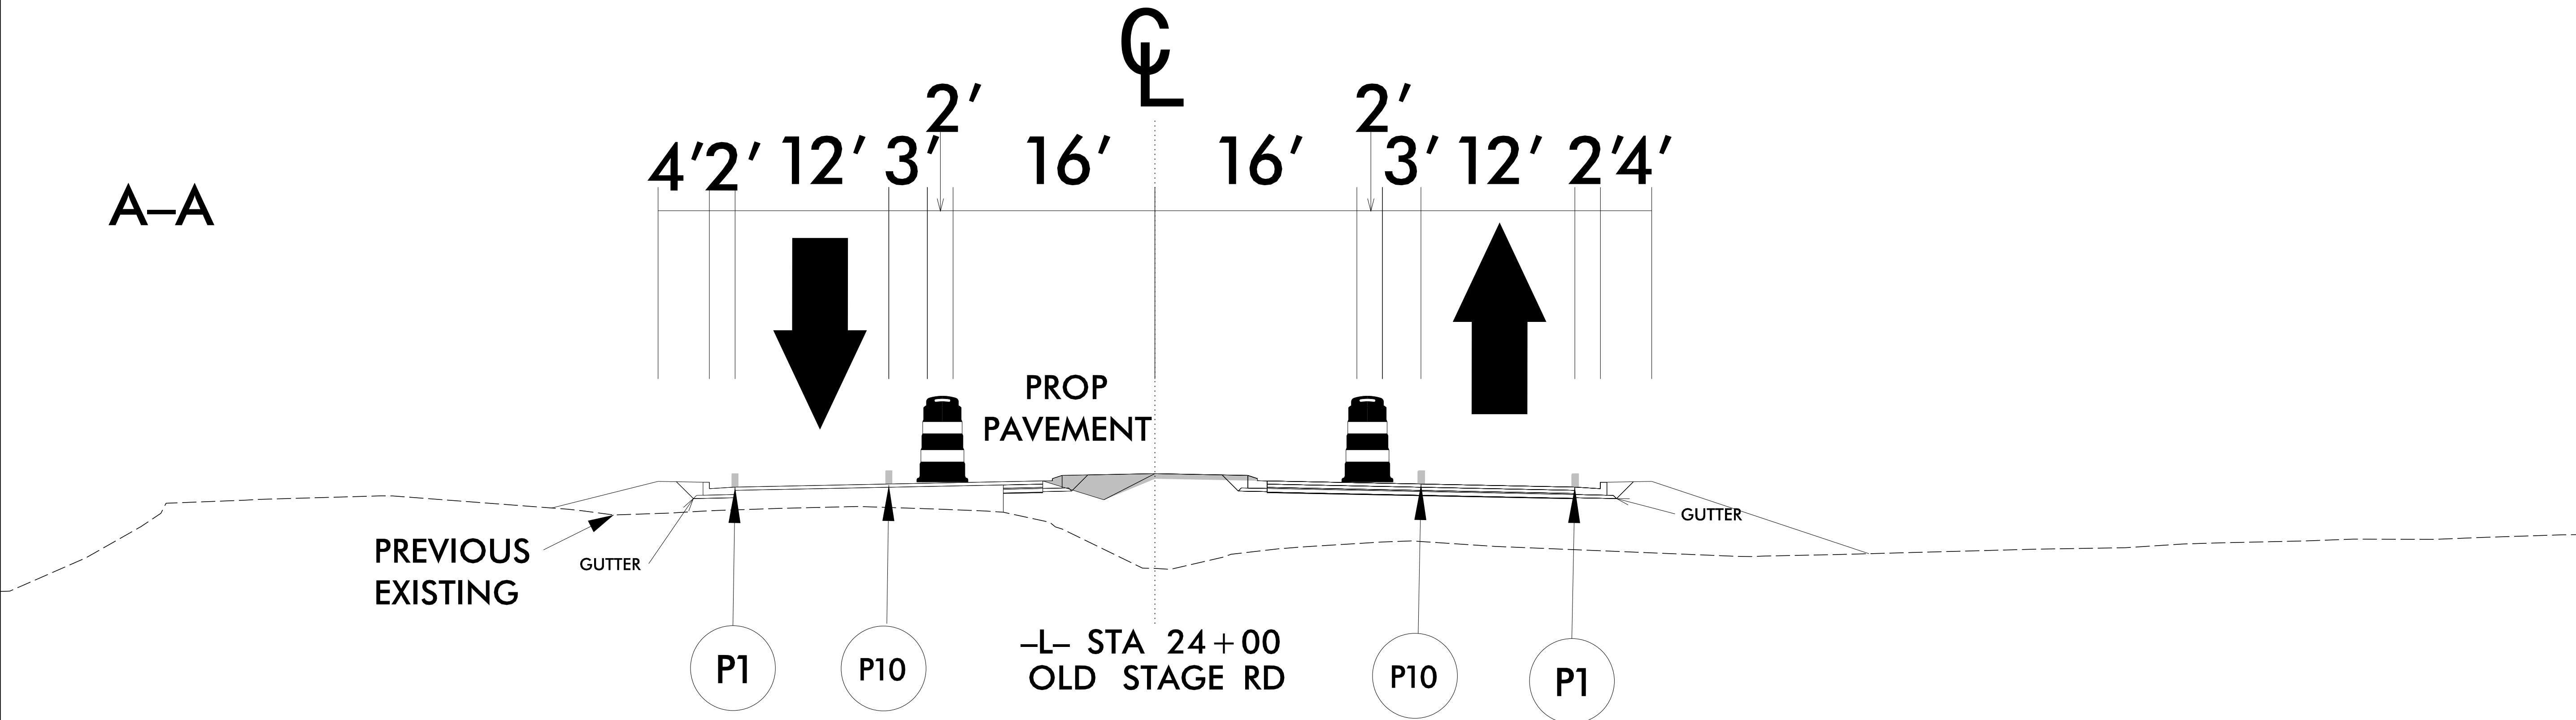

B-B

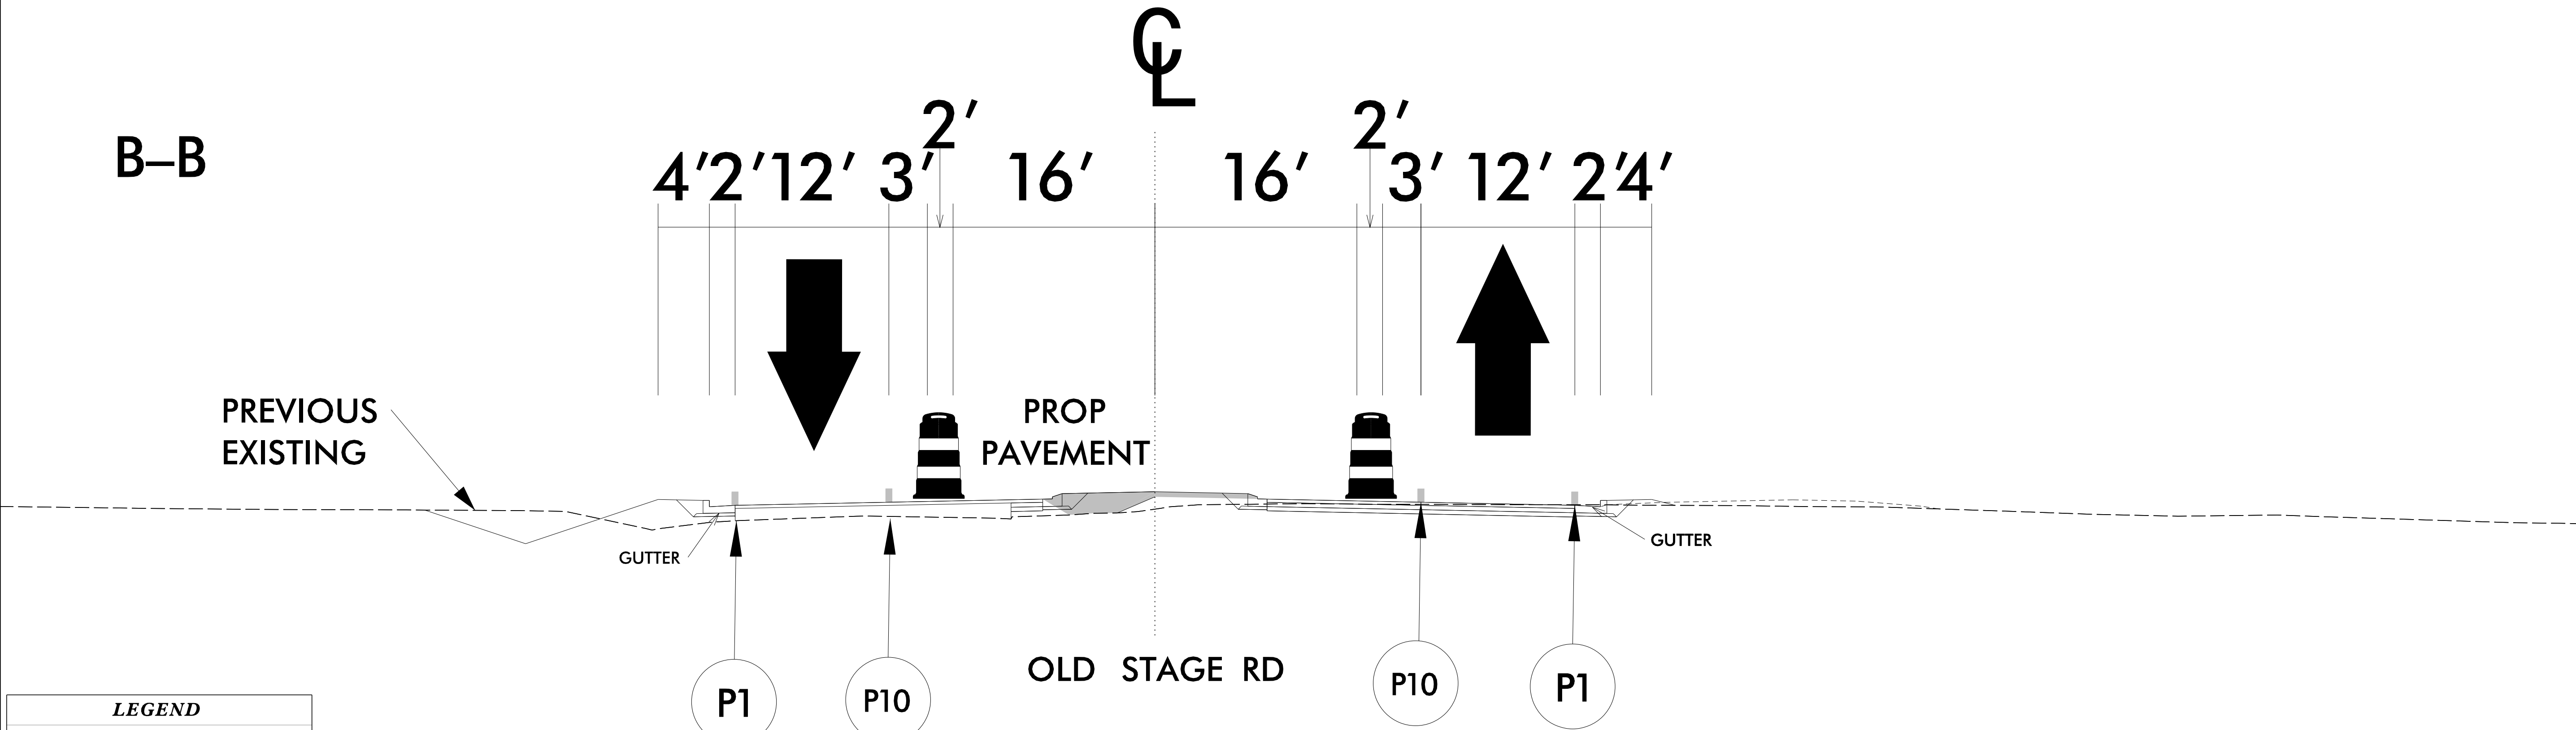


LEGEND


- NEW TEMPORARY MARKINGS
- EXISTING MARKINGS (GRAY)
- NEW CONSTRUCTION AREAS

NOTE: ALL LANE WIDTHS ARE 12' UNLESS OTHERWISE SHOWN.

ICE of CAROLINAS, PLLC

ICE of Carolinas, PLLC
4505 Falls of Neuse Road, Suite 110
Raleigh, North Carolina 27609
Phone: 803-822-0333
License #: P-0999

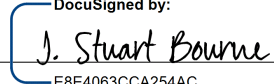APPROVED: 
DATE: 8/12/2025

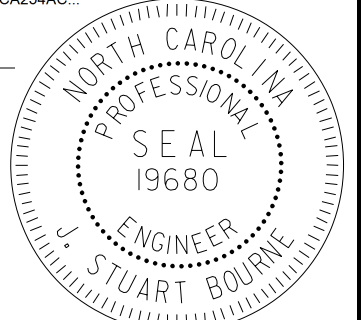


**DOCUMENT NOT CONSIDERED FINAL
UNLESS ALL SIGNATURES COMPLETED**




**TEMPORARY TRAFFIC
CONTROL
PHASE III DETAIL**

PROJ. REFERENCE NO.	SHEET NO.
HL - 0008I	TMP - 21

C-C

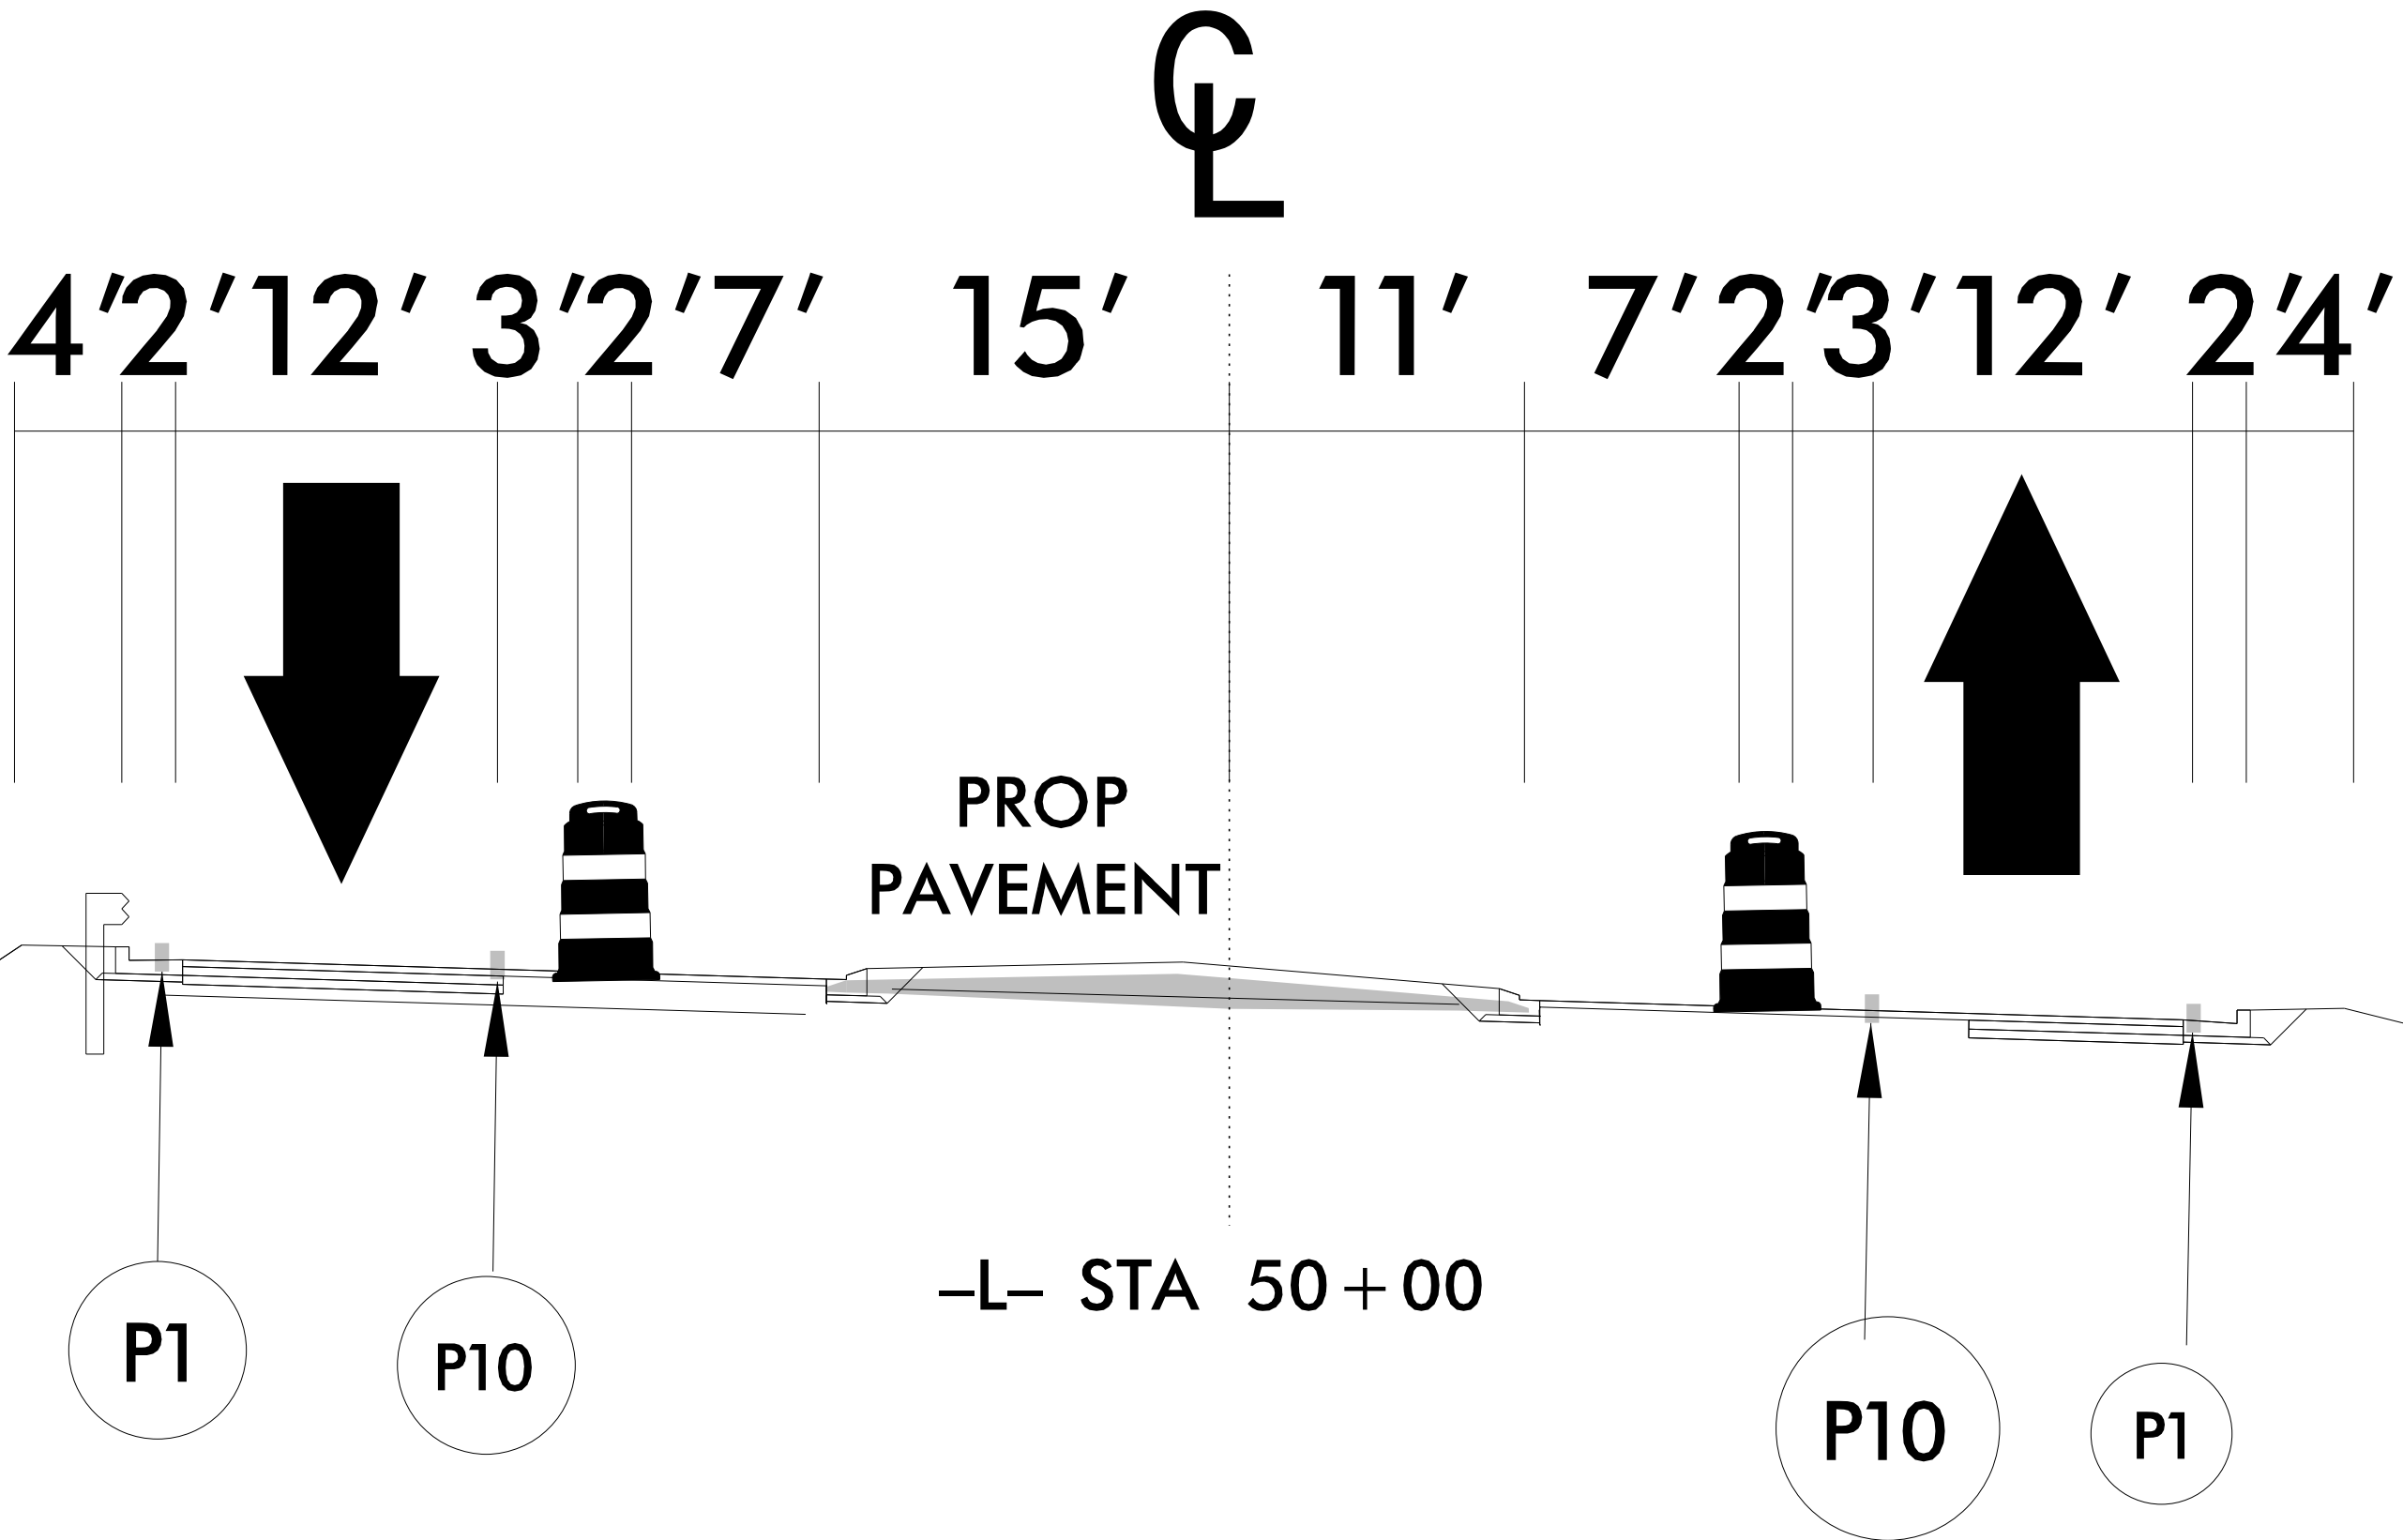

D-D

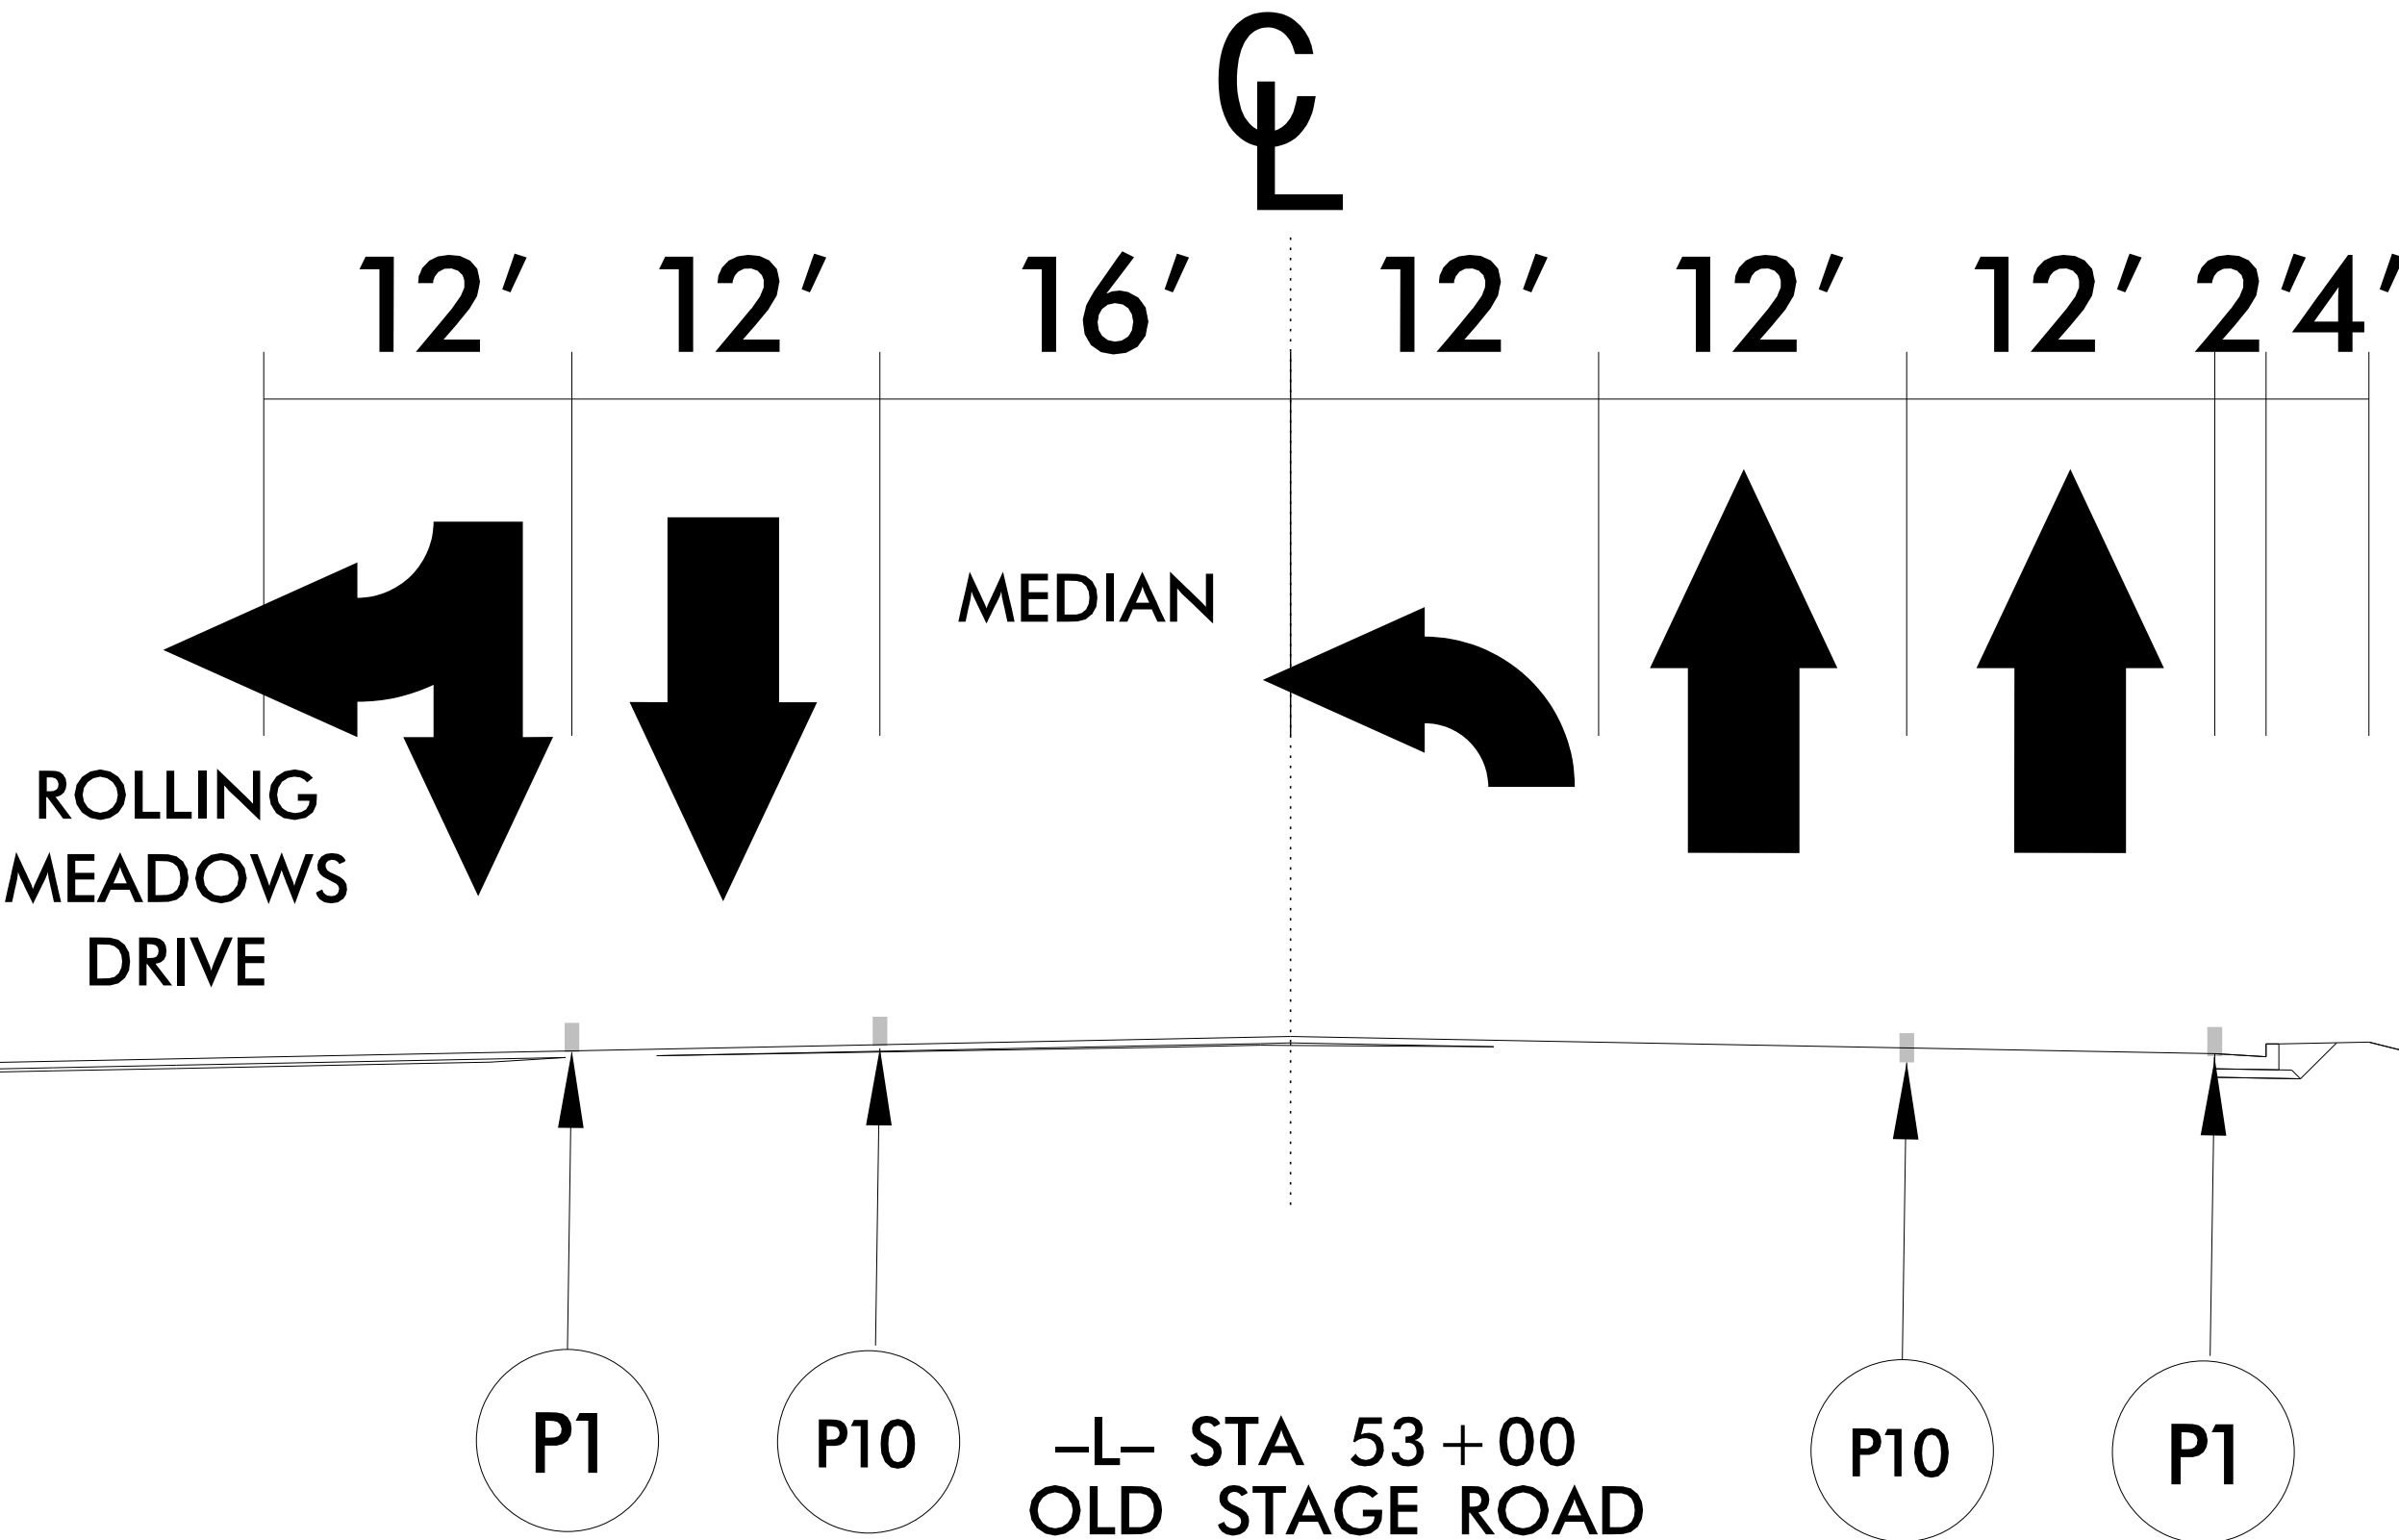

LEGEND

- NEW TEMPORARY MARKINGS
- EXISTING MARKINGS (GRAY)
- NEW CONSTRUCTION AREAS


NOTE: ALL LANE WIDTHS ARE 12' UNLESS OTHERWISE SHOWN.

ICE of CAROLINAS, PLLC

ICE of Carolinas, PLLC
4505 Falls of Neuse Road, Suite 110
Raleigh, North Carolina 27609
Phone: 803-822-0333
License #: P-0999

APPROVED: *J. Stuart Bourne*
DATE: 8/12/2025

**DOCUMENT NOT CONSIDERED FINAL
UNLESS ALL SIGNATURES COMPLETED**

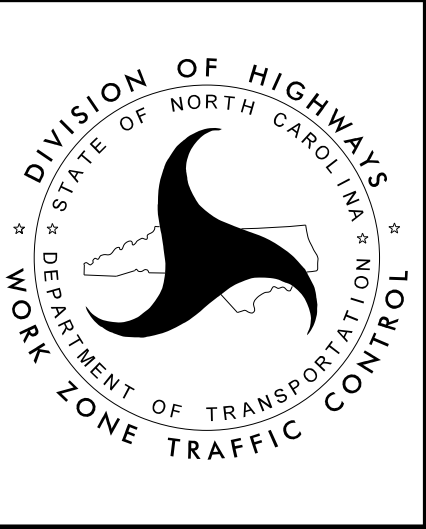


TEMPORARY TRAFFIC
CONTROL
PHASE III DETAIL

8/12/2025
R:\Projects\23-070 HL-0008I\Traffic Control\TCP\90 % - 8-08-2025\Phase_3\HL-0008I_Phase_3_TMP-21.dgn
User: carmeniakamah

PROJ. REFERENCE NO.	SHEET NO.
HL-0008I	TMP-22

NAD 83/2011

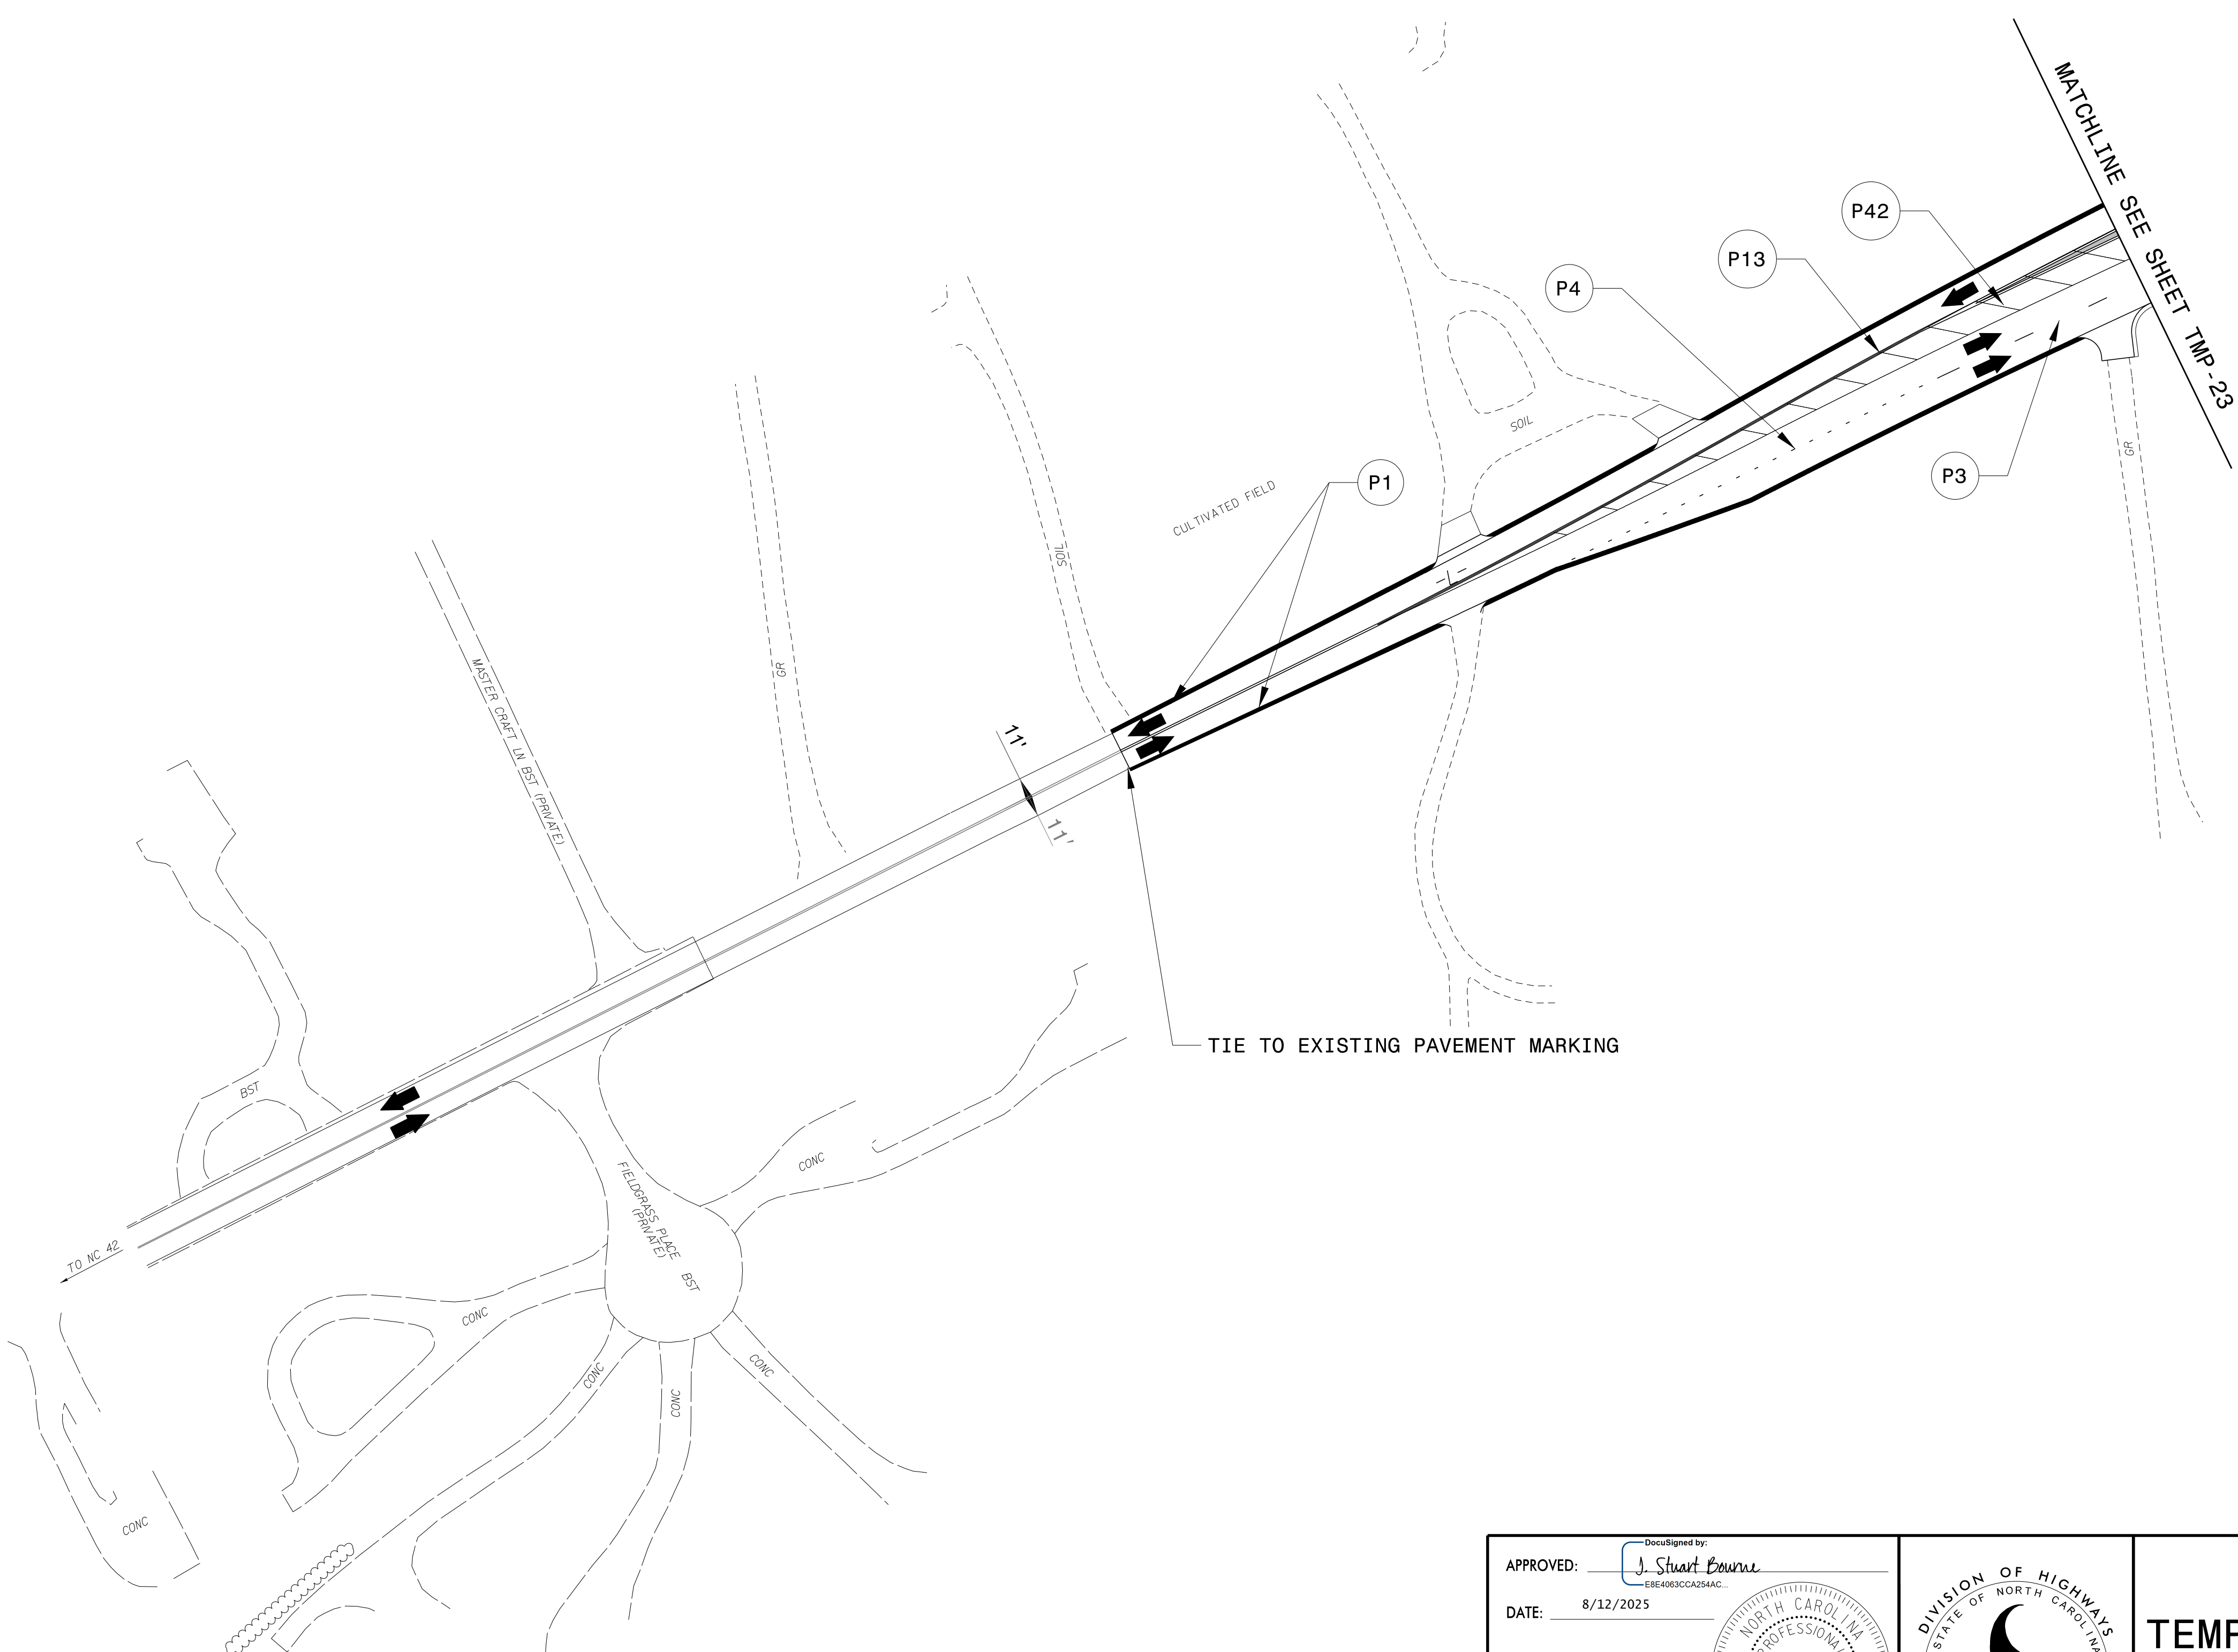

LEGEND


- NEW TEMPORARY MARKINGS
- EXISTING MARKINGS (GRAY)
- NEW CONSTRUCTION AREAS


NOTE: SEE PAVEMENT MARKING PLANS FOR PLACEMENT OF PAVEMENT MARKINGS

NOTE: ALL LANE WIDTHS ARE 12' UNLESS OTHERWISE SHOWN.


ICE of CAROLINAS, PLLC

ICE of Carolinas, PLLC
4505 Falls of Neuse Road, Suite 110
Raleigh, North Carolina 27609
Phone: 803-822-0333
License #: P-0999

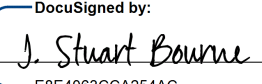APPROVED: 
DATE: 8/12/2025

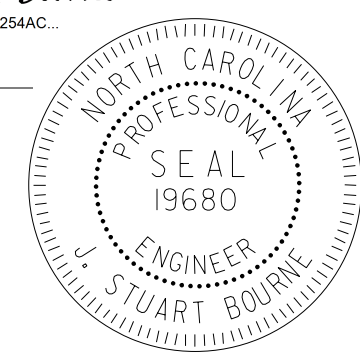


DOCUMENT NOT CONSIDERED FINAL
UNLESS ALL SIGNATURES COMPLETED

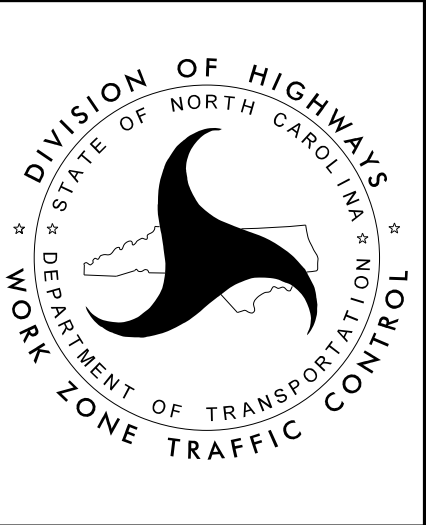

TEMPORARY TRAFFIC CONTROL
PHASE IV DETAIL

PROJ. REFERENCE NO.	SHEET NO.
HL-0008I	TMP-23

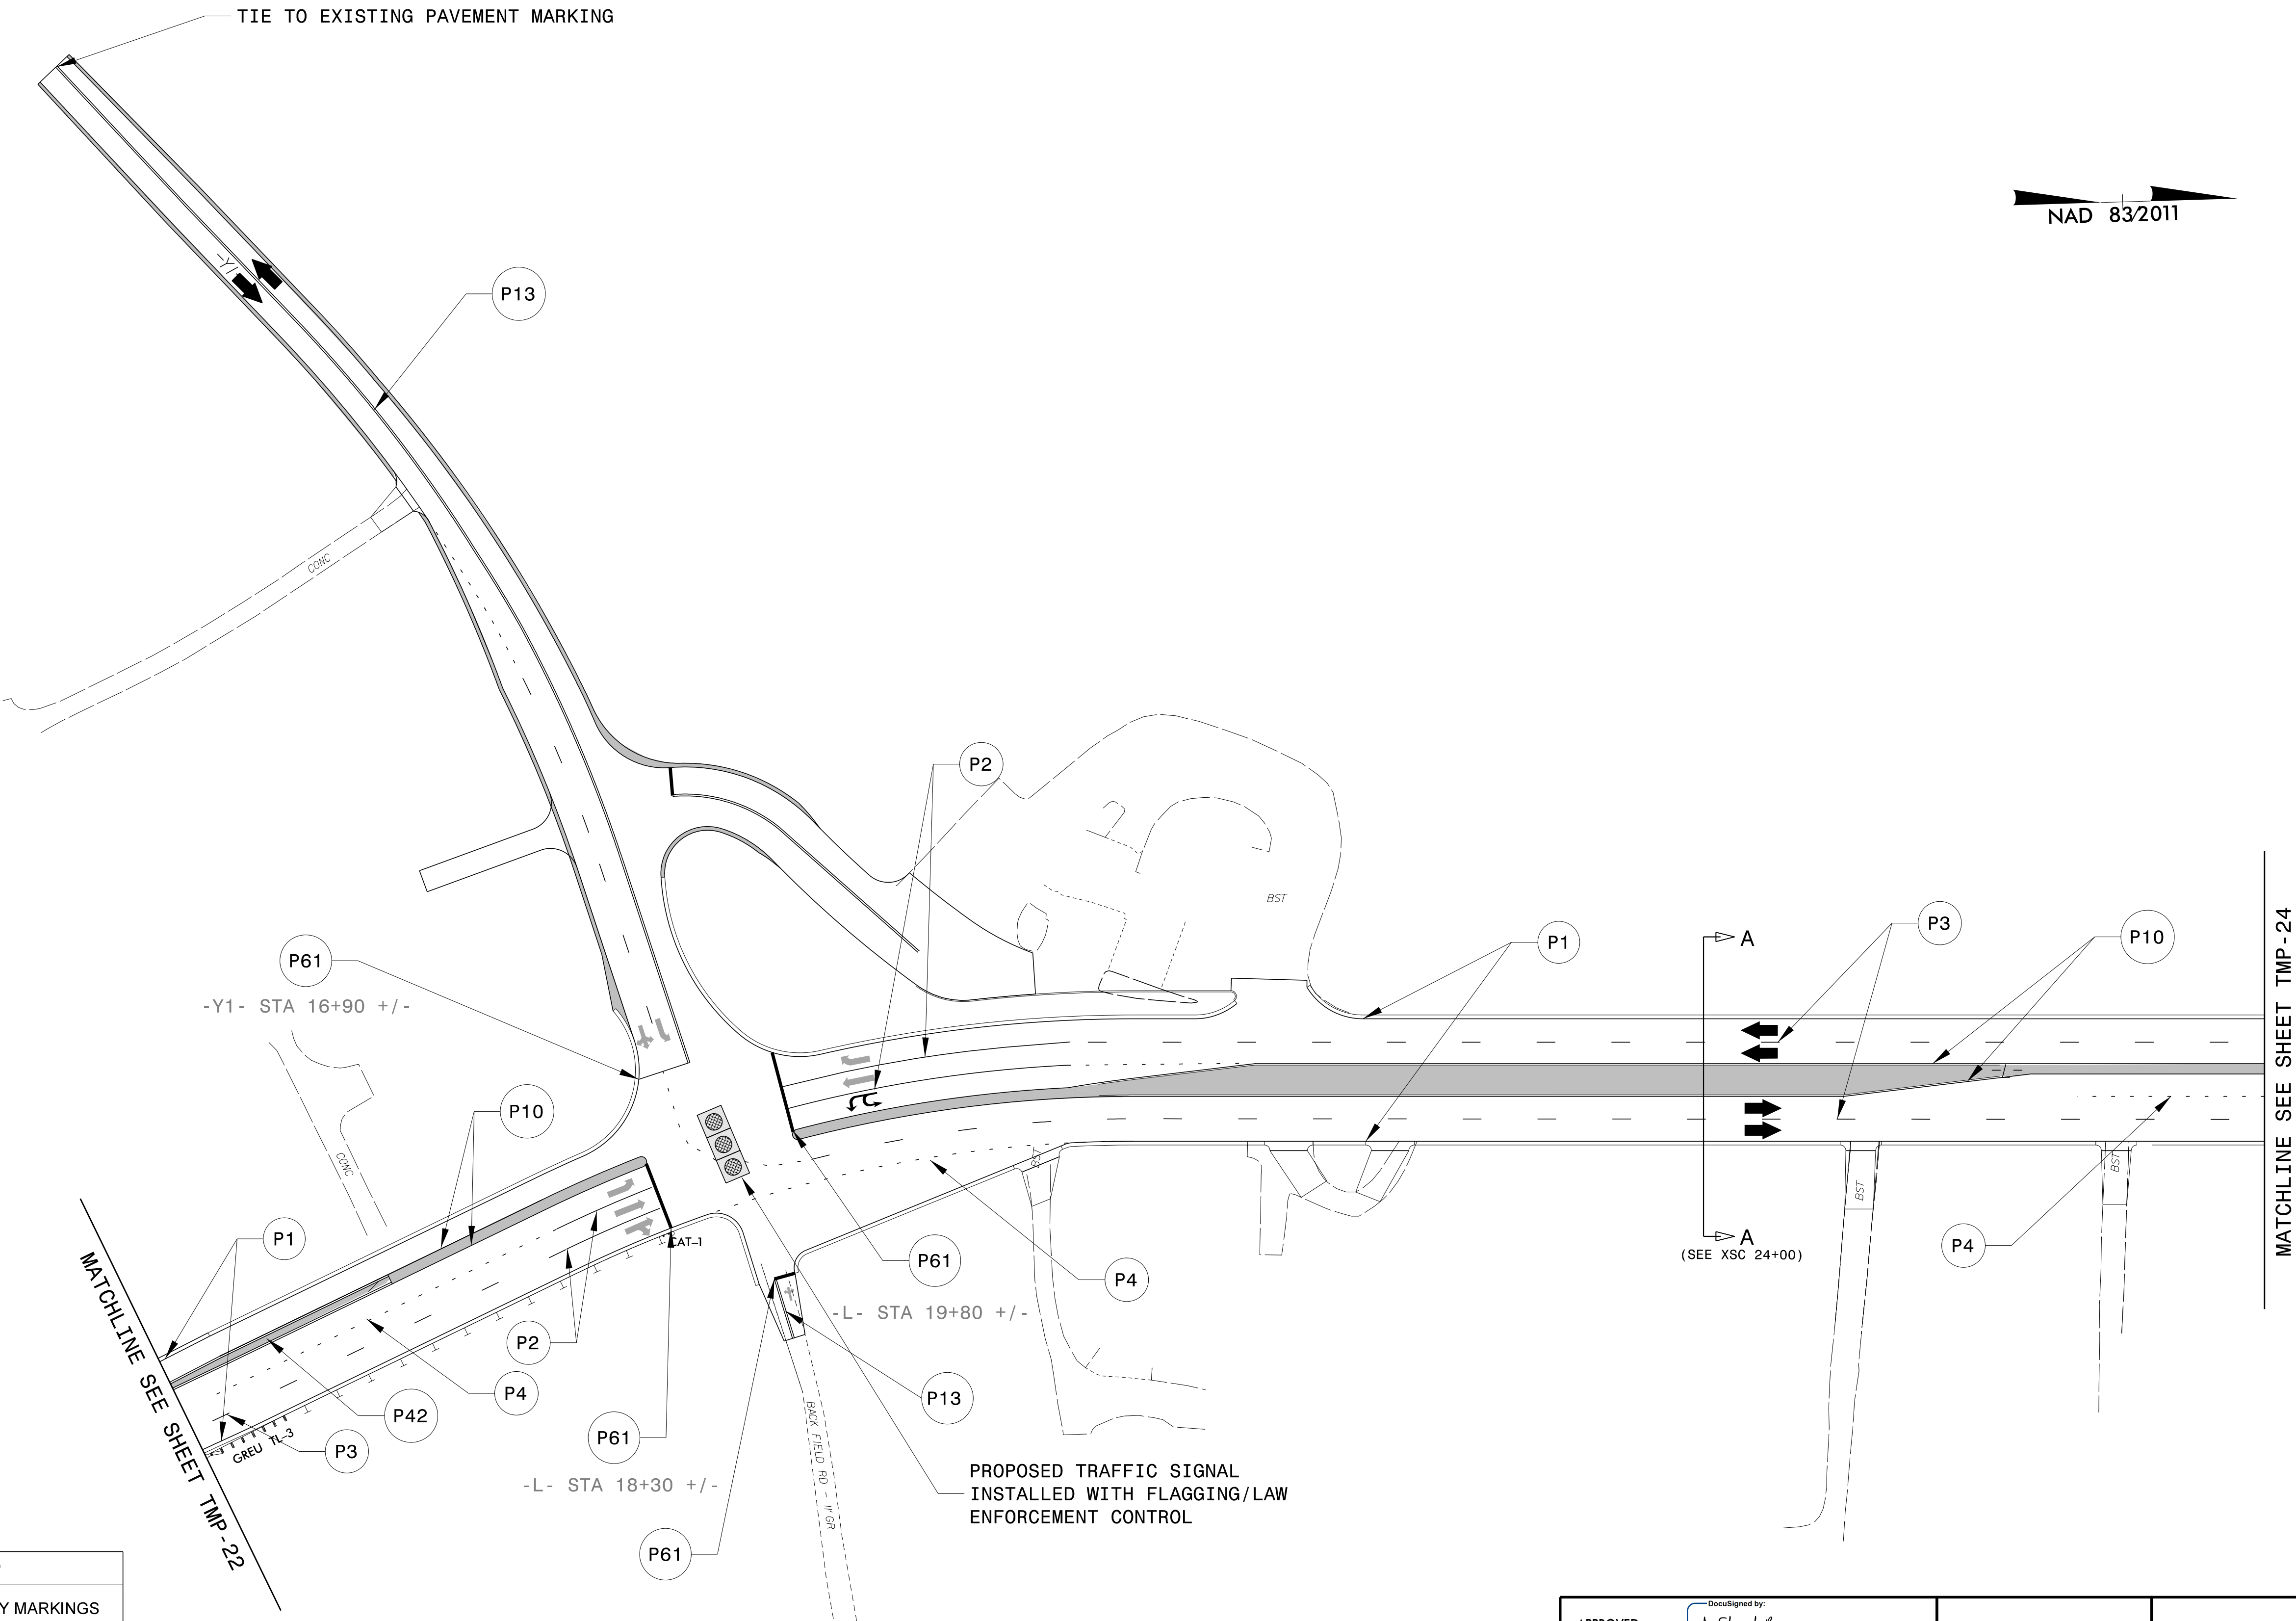

LEGEND

- NEW TEMPORARY MARKINGS
- EXISTING MARKINGS (GRAY)
- NEW CONSTRUCTION AREAS

NOTE: SEE PAVEMENT MARKING PLANS FOR PLACEMENT OF PAVEMENT MARKINGS

NOTE: ALL LANE WIDTHS ARE 12' UNLESS OTHERWISE SHOWN.


8/11/2025
R:\Projects\23-070_HL-0008I\Traffic Control\TCP\90 % - 8-08-2025\Phase_4\HL-0008I_Phase_4_TMP-23.dgn
User: carmenia.kamah

ICE of Carolinas, PLLC
4505 Falls of Neuse Road, Suite 110
Raleigh, North Carolina 27609
Phone: 803-822-0333
License #: P-0999

APPROVED:



DATE: 8/12/2025

**DOCUMENT NOT CONSIDERED FINAL
UNLESS ALL SIGNATURES COMPLETED**

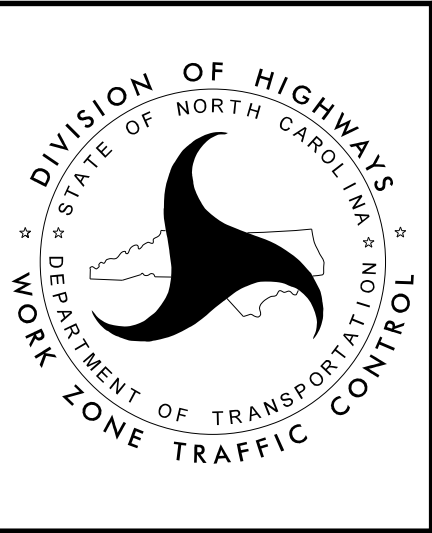

TEMPORARY TRAFFIC CONTROL PHASE IV DETAIL

PROJ. REFERENCE NO.	SHEET NO.
HL - 0008I	TMP - 24

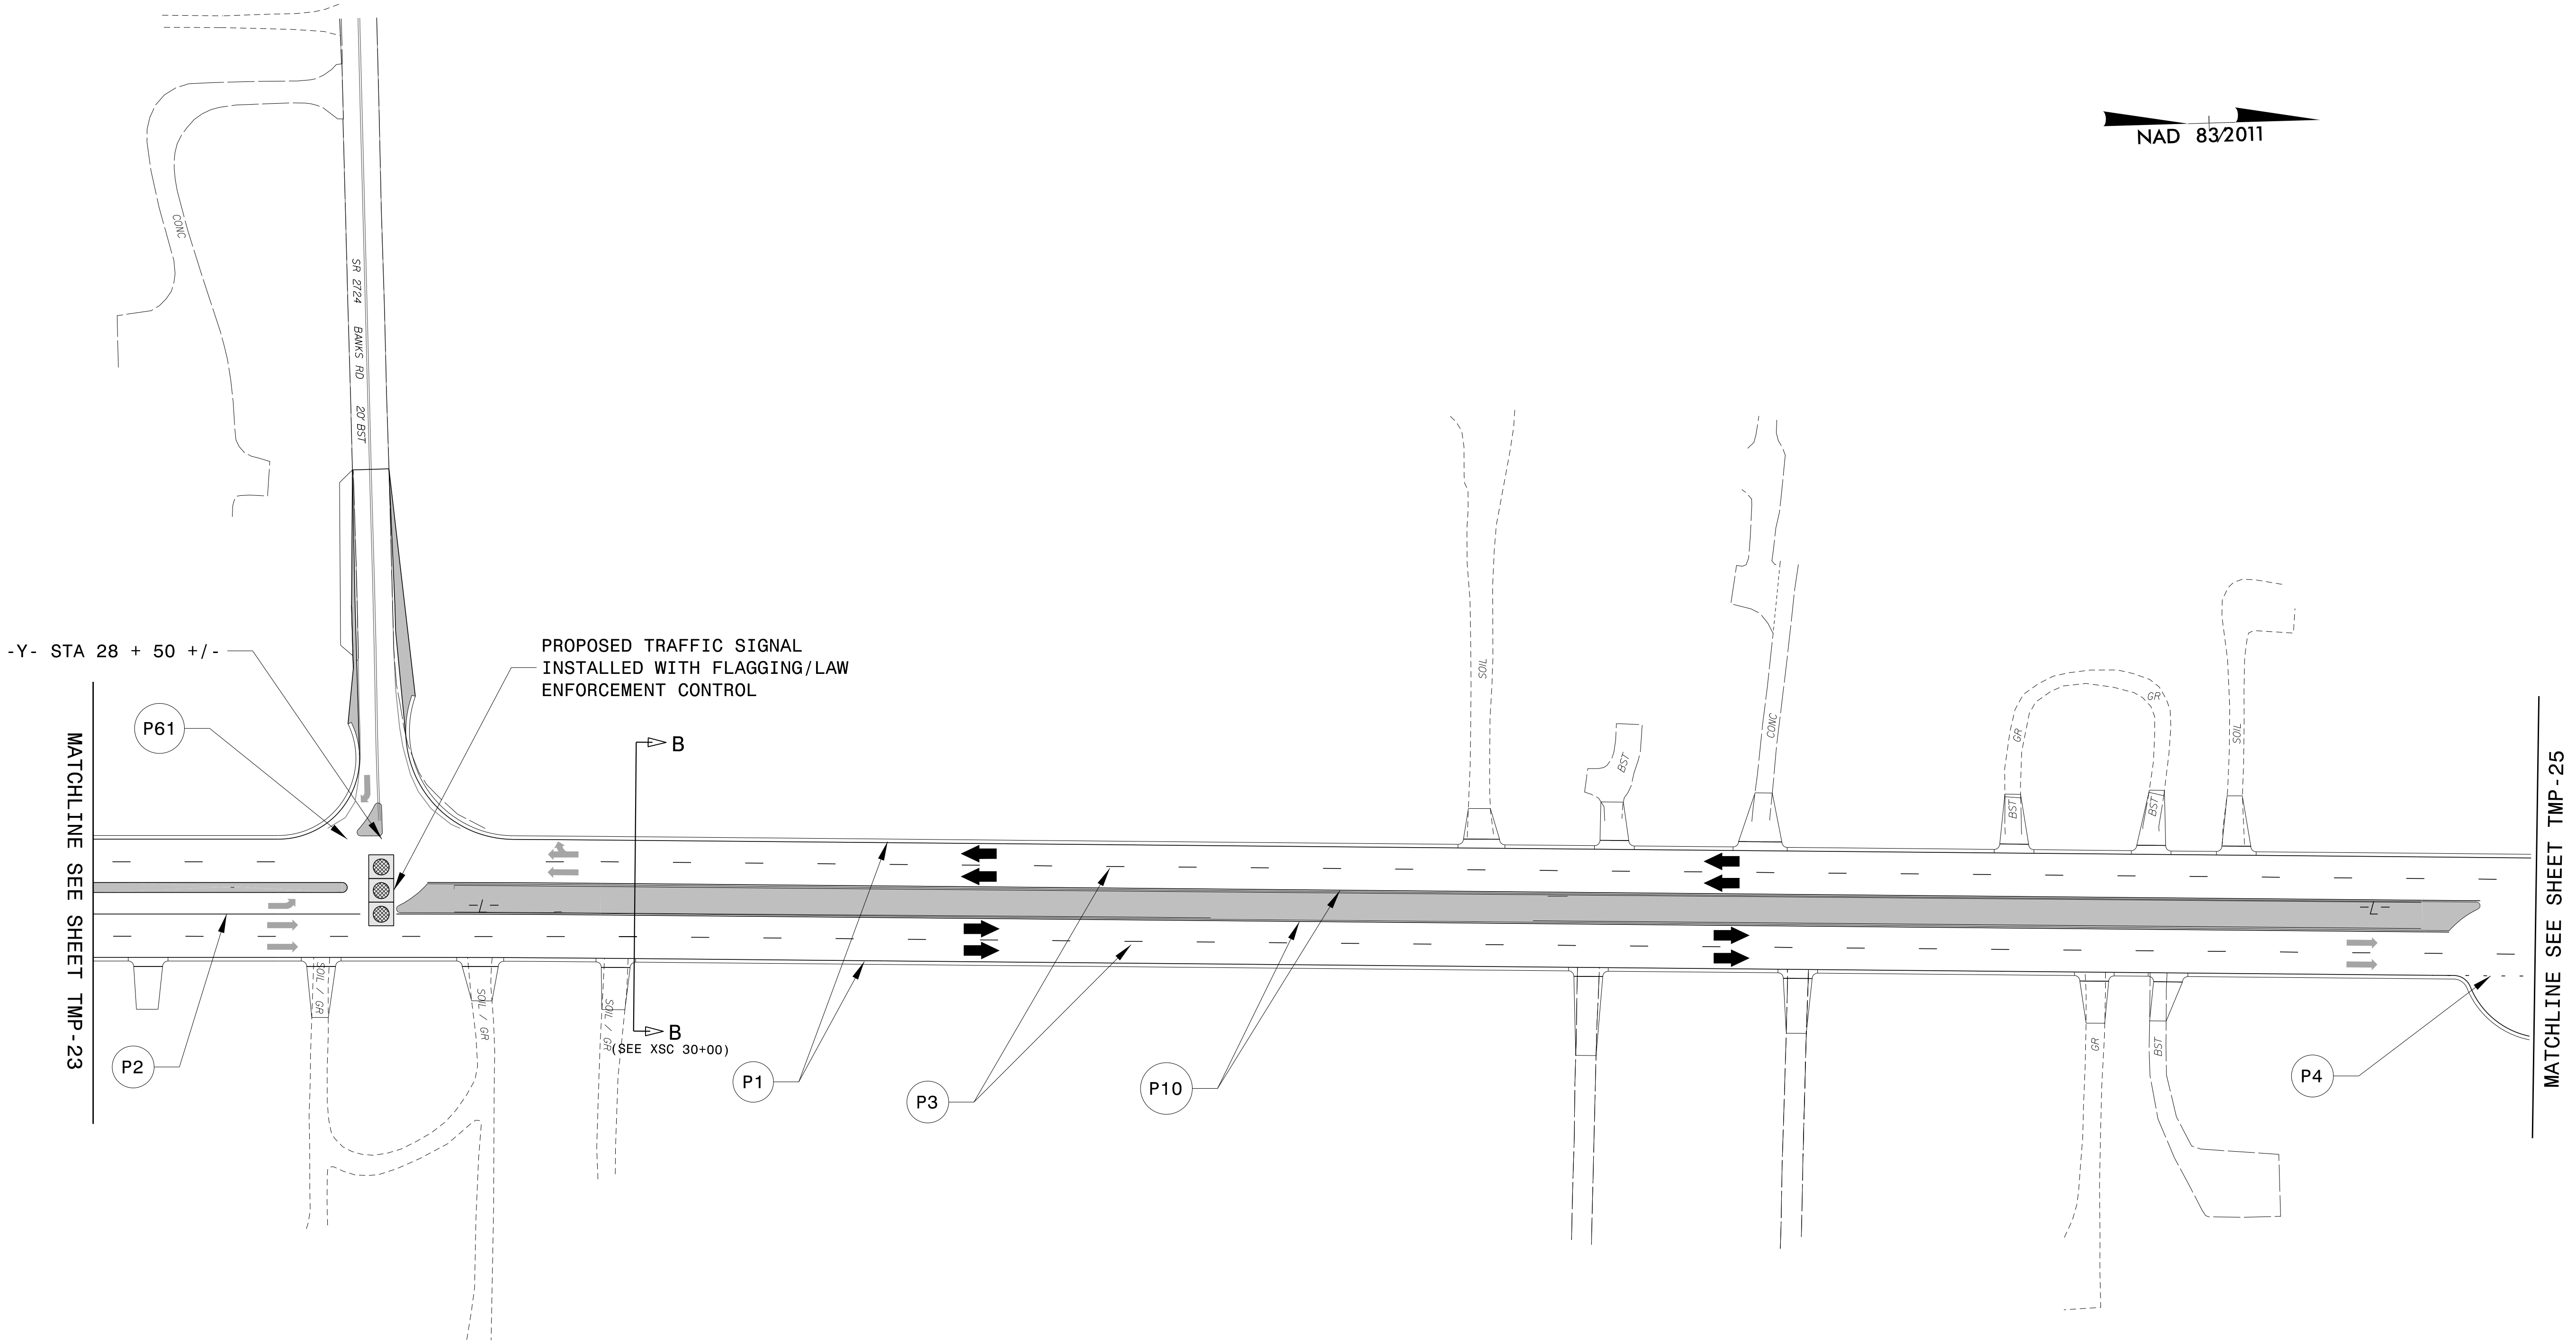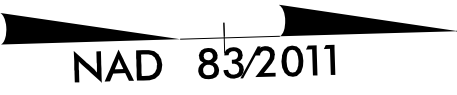

LEGEND


- NEW TEMPORARY MARKINGS
- EXISTING MARKINGS (GRAY)
- NEW CONSTRUCTION AREAS

NOTE: SEE PAVEMENT MARKING PLANS FOR PLACEMENT OF PAVEMENT MARKINGS


NOTE: ALL LANE WIDTHS ARE 12' UNLESS OTHERWISE SHOWN.

ICE of CAROLINAS, PLLC


ICE of Carolinas, PLLC
4505 Falls of Neuse Road, Suite 110
Raleigh, North Carolina 27609
Phone: 803-822-0333
License #: P-0999

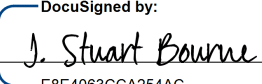APPROVED: 
DATE: 8/12/2025

SEAL


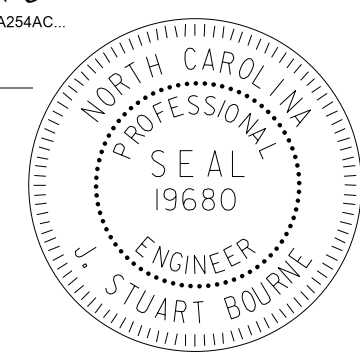


DOCUMENT NOT CONSIDERED FINAL
UNLESS ALL SIGNATURES COMPLETED

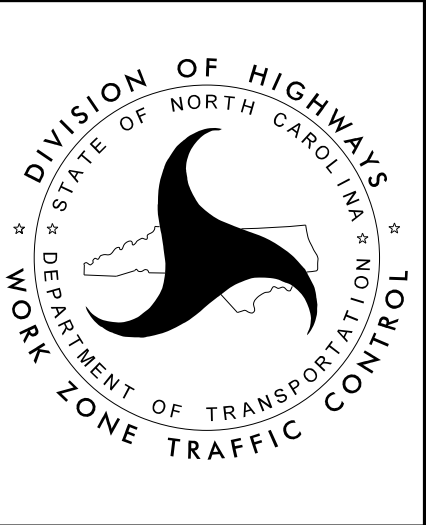

TEMPORARY TRAFFIC CONTROL
PHASE IV DETAIL

PROJ. REFERENCE NO.	SHEET NO.
HL - 0008I	TMP - 25

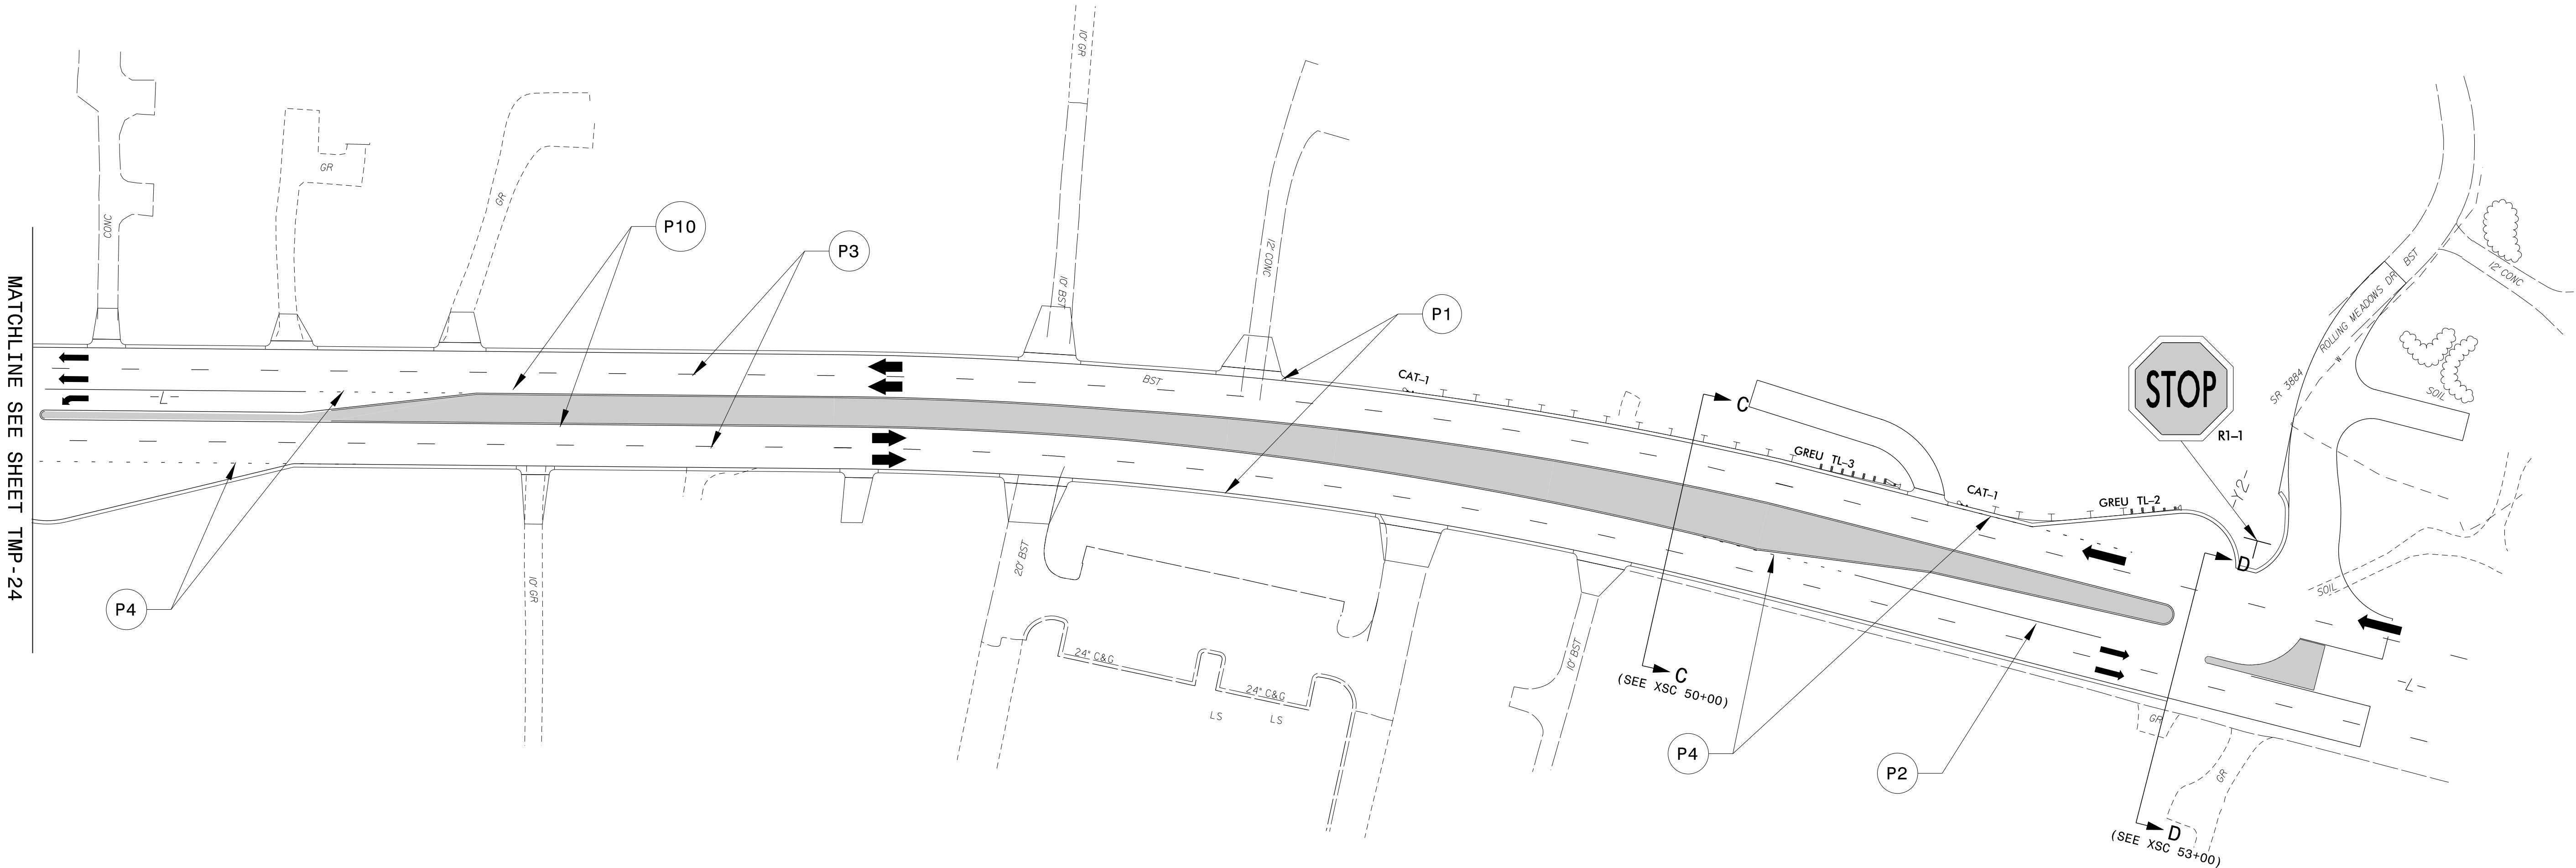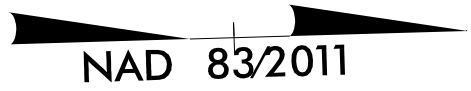

LEGEND

- NEW TEMPORARY MARKINGS
- EXISTING MARKINGS (GRAY)
- NEW CONSTRUCTION AREAS


NOTE: SEE PAVEMENT MARKING PLANS FOR PLACEMENT OF PAVEMENT MARKINGS

NOTE: ALL LANE WIDTHS ARE 12' UNLESS OTHERWISE SHOWN.

7/29/2025
R:\Projects\23-070_HL-0008I\Traffic Control\TCP\Working Folder\Phase_4\HL-0008I_Phase_4_TMP-25.dgn
User: carmenia.kamah


ICE of CAROLINAS, PLLC


ICE of Carolinas, PLLC
4505 Falls of Neuse Road, Suite 110
Raleigh, North Carolina 27609
Phone: 803-822-0333
License #: P-0999

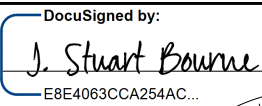APPROVED: 
DATE: 8/12/2025

SEAL

**DOCUMENT NOT CONSIDERED FINAL
UNLESS ALL SIGNATURES COMPLETED**

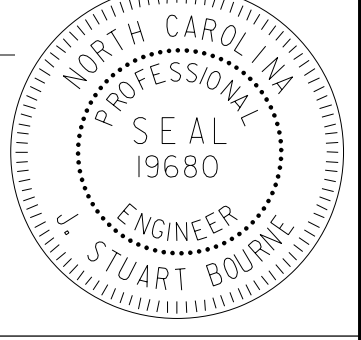


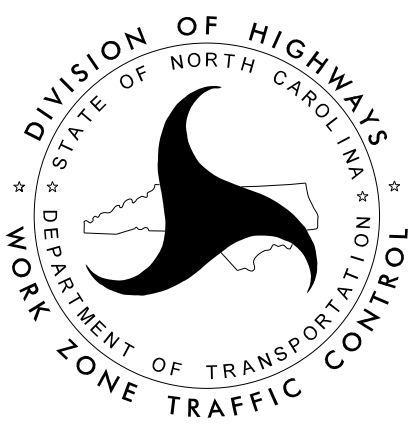


TEMPORARY TRAFFIC CONTROL
PHASE IV DETAIL

PROJ. REFERENCE NO.	SHEET NO.
HL - 0008I	TMP - 26

A-A

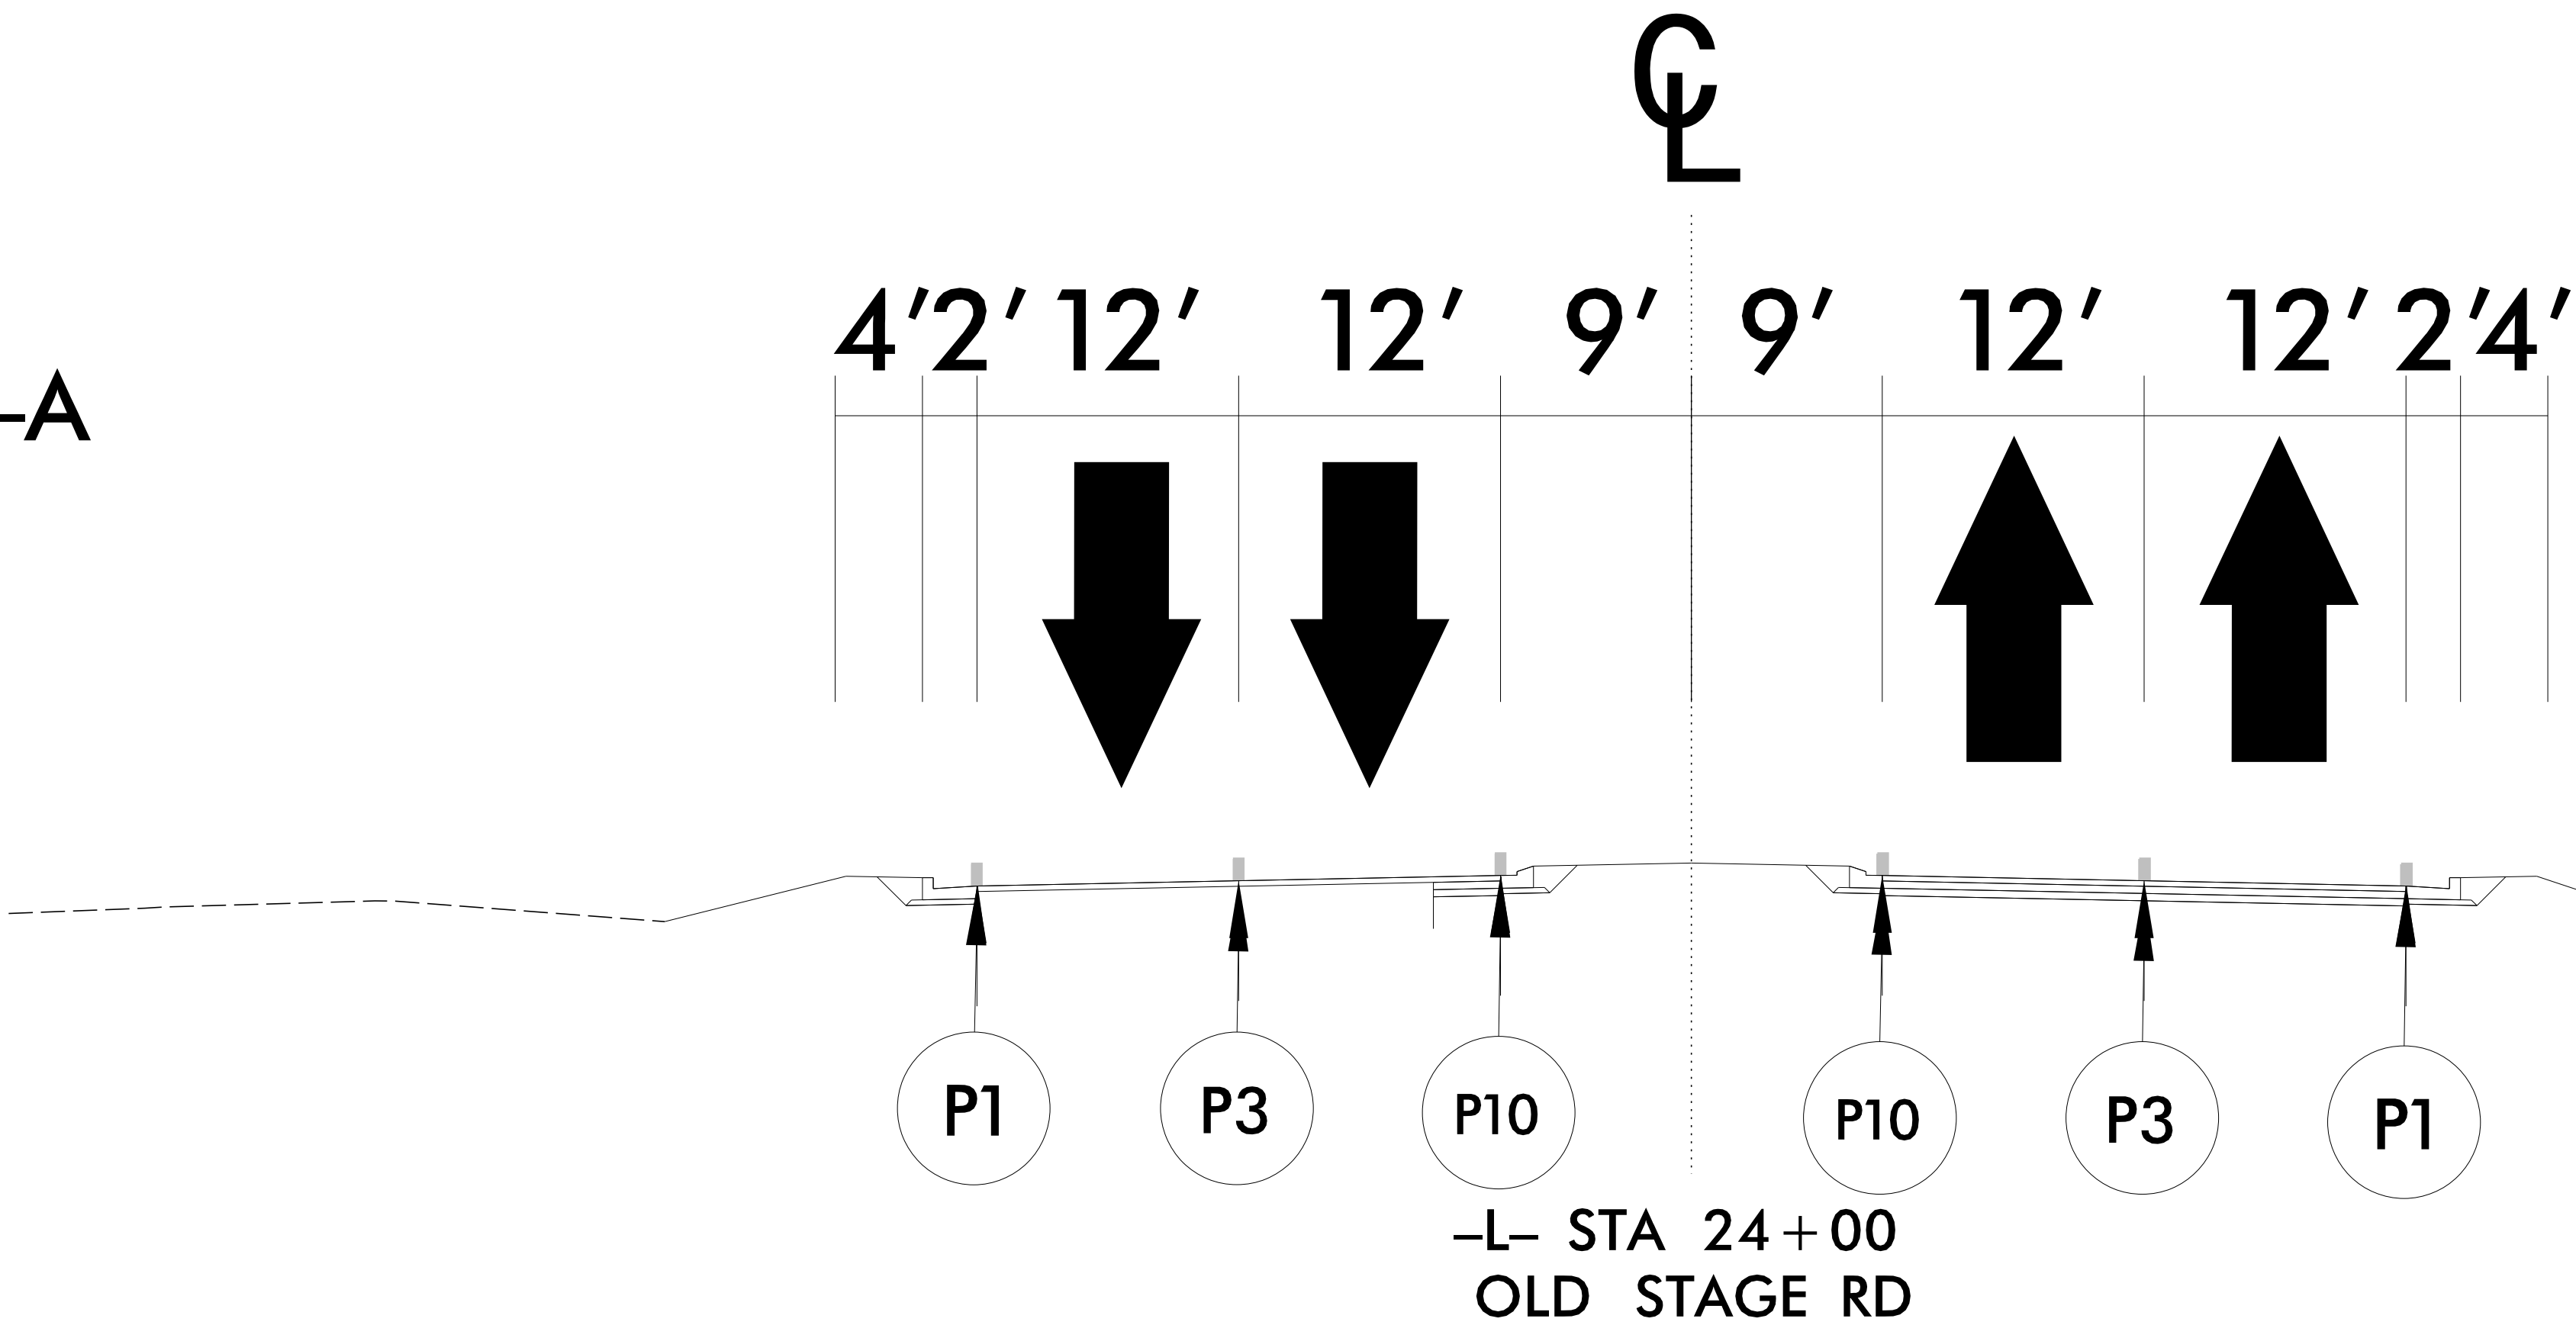

B-B

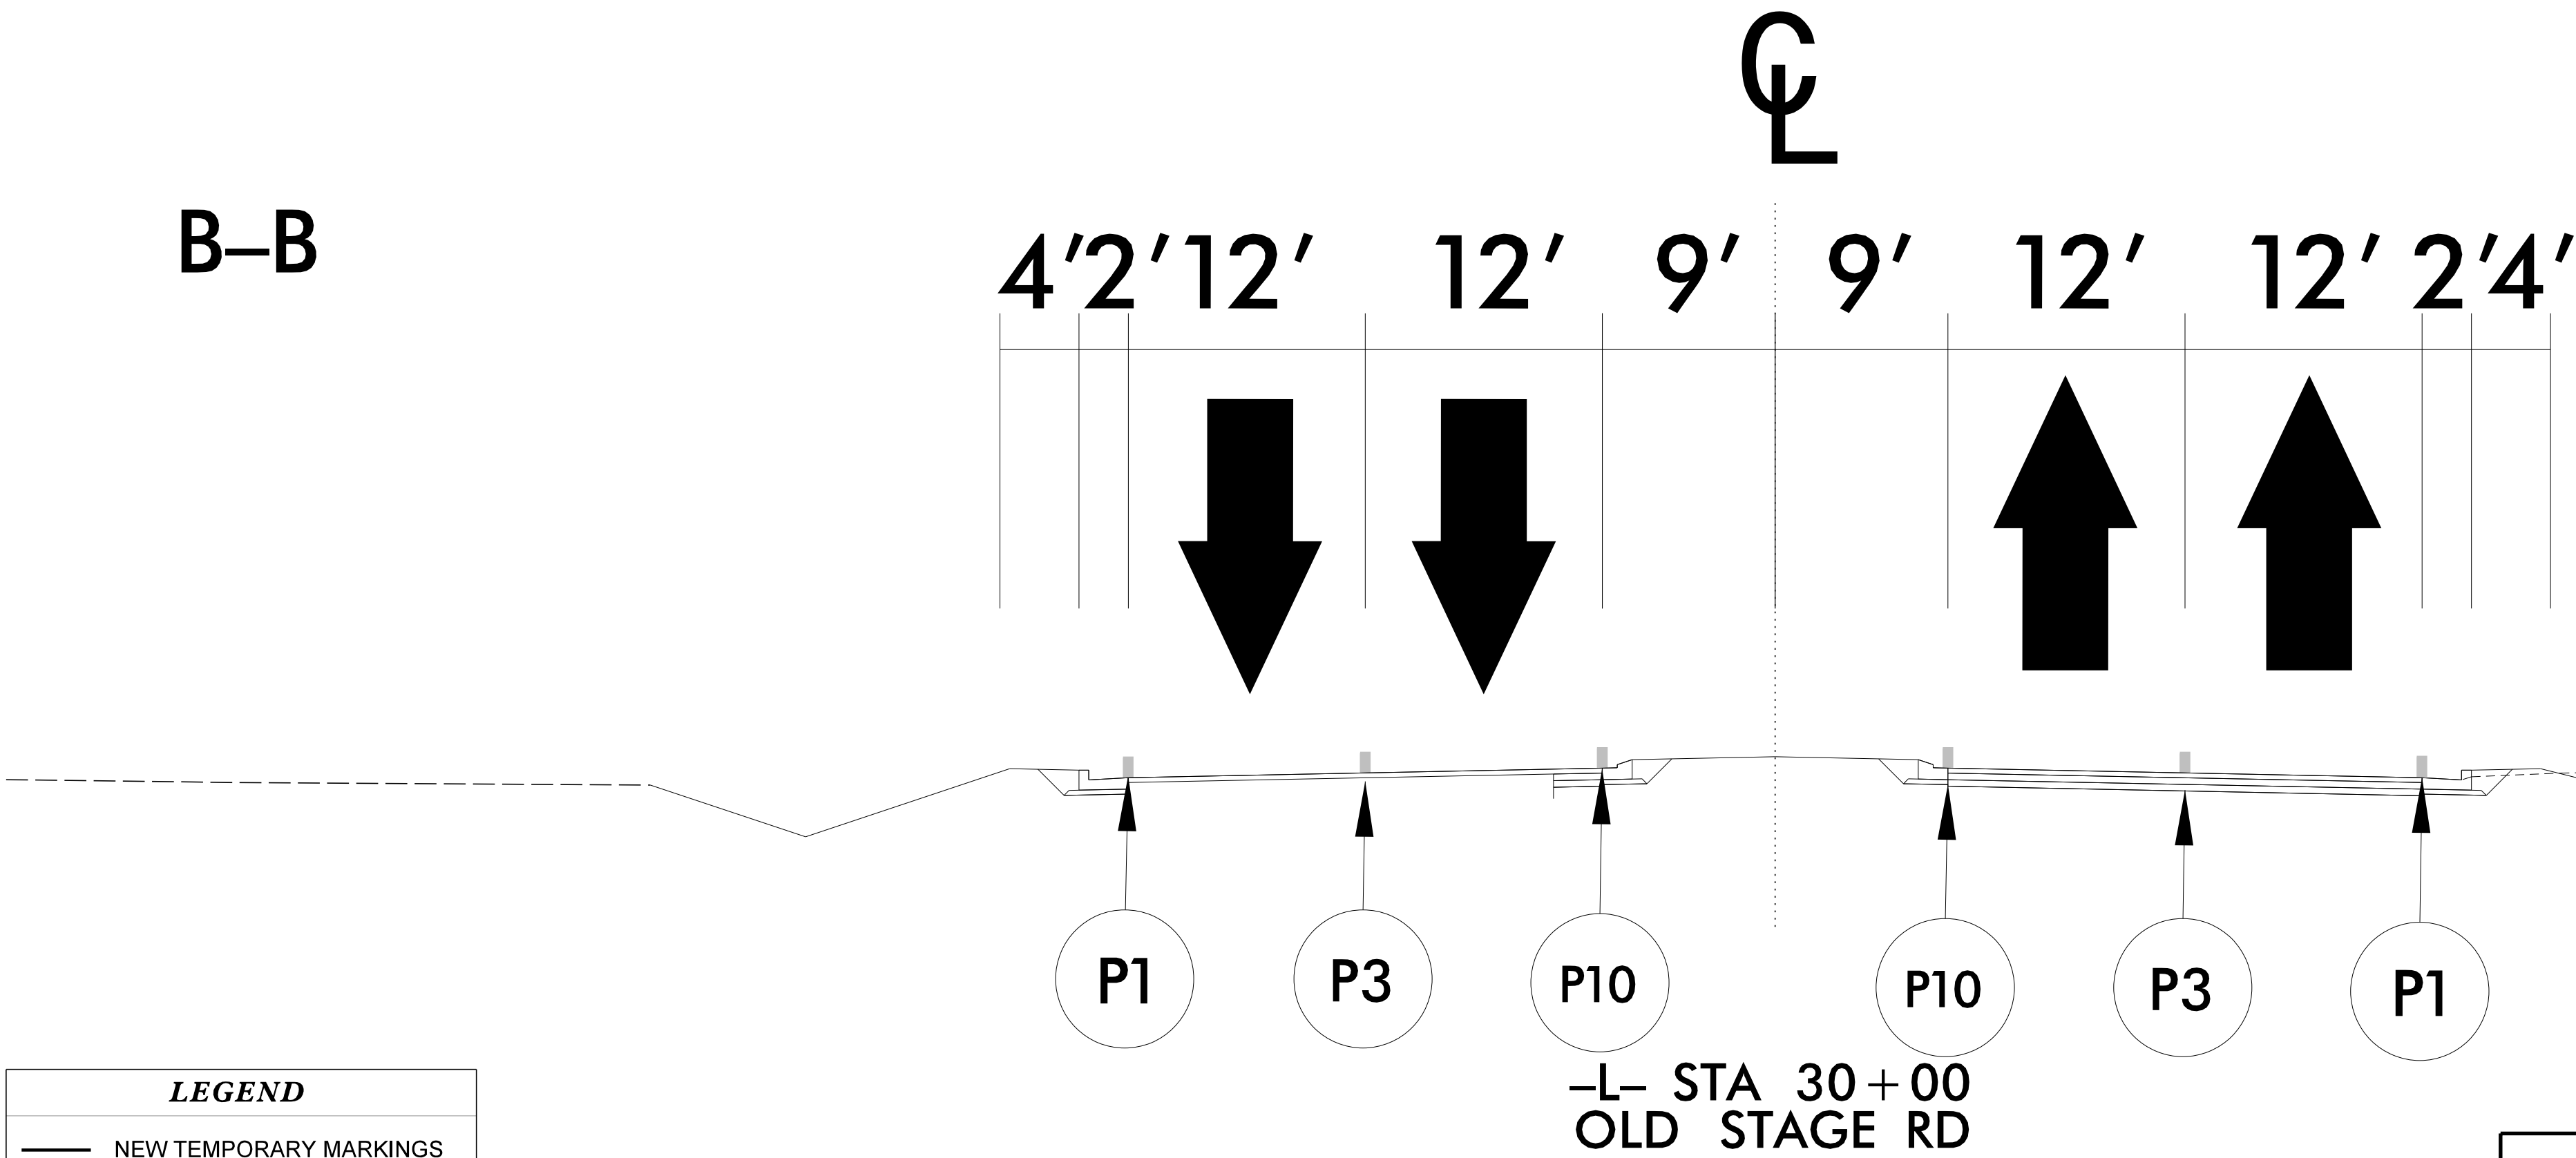


LEGEND	
	NEW TEMPORARY MARKINGS
	EXISTING MARKINGS (GRAY)
	NEW CONSTRUCTION AREAS


NOTE: SEE PAVEMENT MARKING PLANS FOR PLACEMENT OF PAVEMENT MARKINGS

NOTE: ALL LANE WIDTHS ARE 12' UNLESS OTHERWISE SHOWN.


ICE of
CAROLINAS, PLLC

ICE of Carolinas, PLLC
4505 Falls of Neuse Road, Suite 110
Raleigh, North Carolina 27609
Phone: 803-822-0333
License #: P-0999

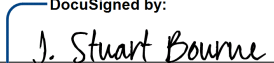APPROVED: 
DATE: 8/12/2025

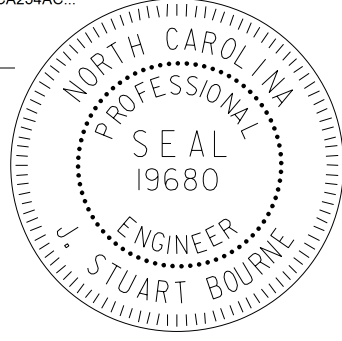


**DOCUMENT NOT CONSIDERED FINAL
UNLESS ALL SIGNATURES COMPLETED**

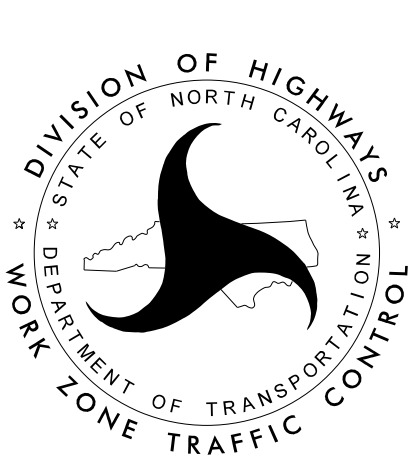


TEMPORARY TRAFFIC
CONTROL
PHASE IV DETAIL

PROJ. REFERENCE NO.	SHEET NO.
HL - 0008I	TMP - 27

C-C

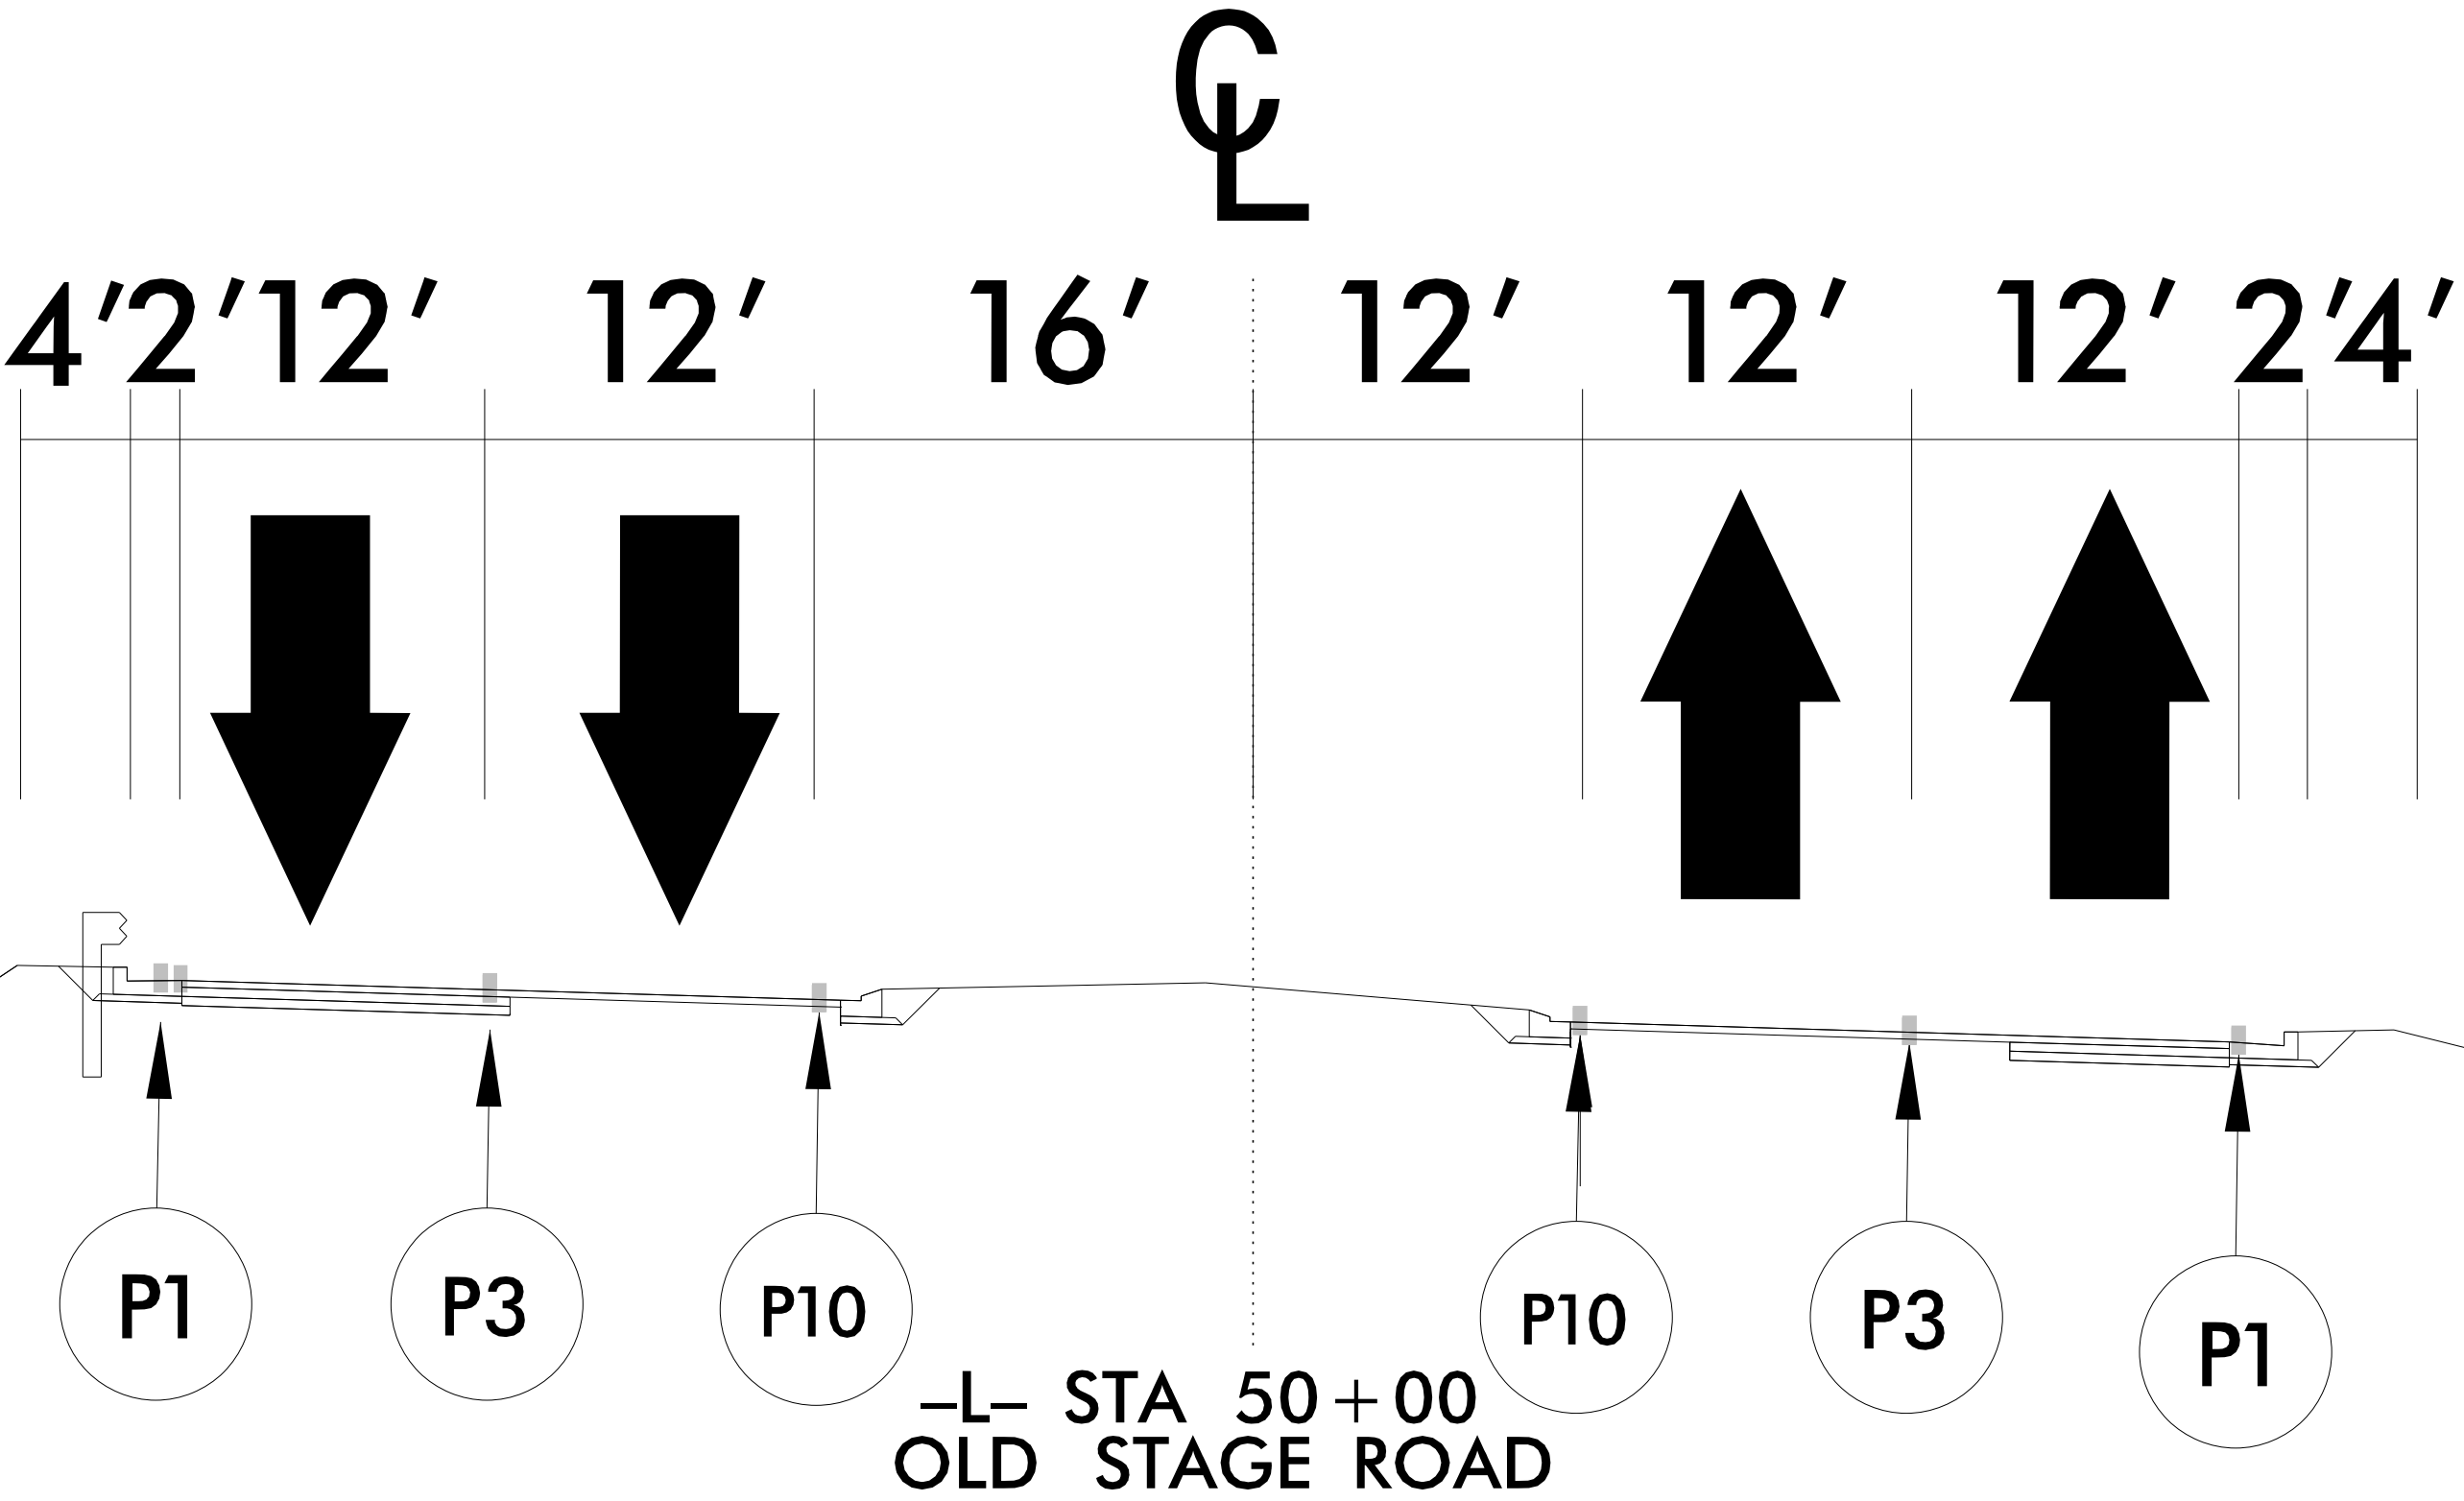

D-D

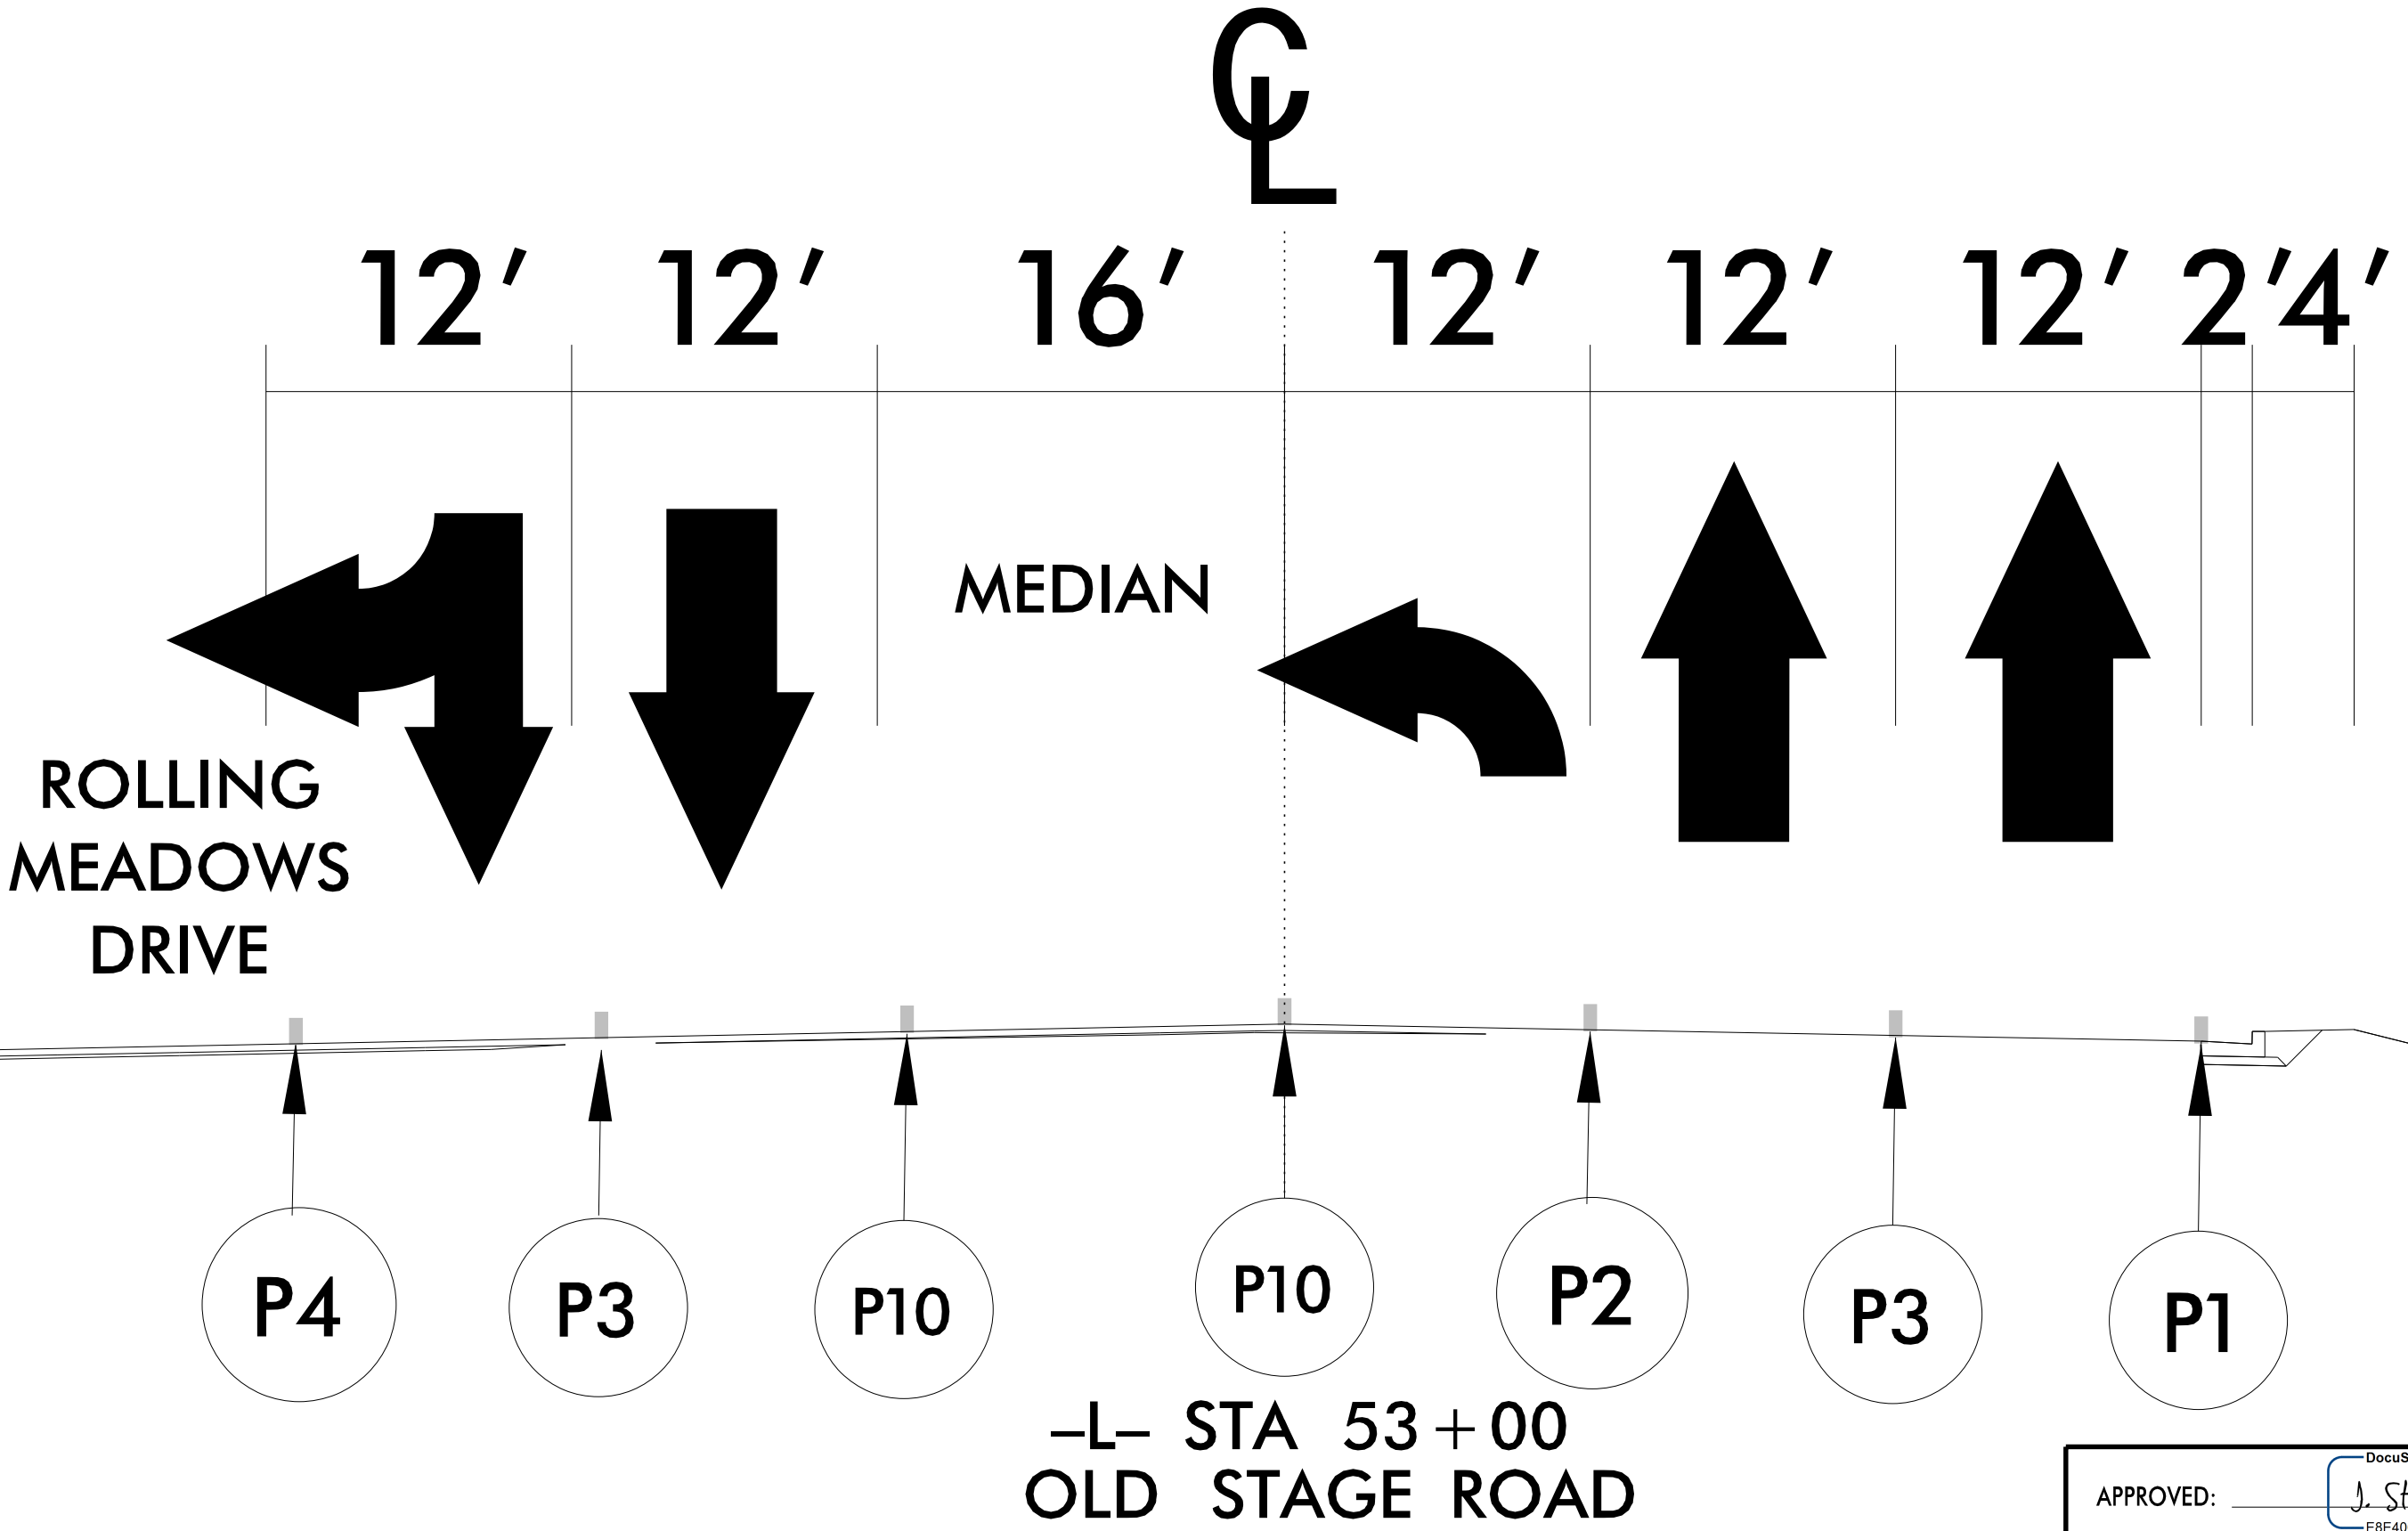

LEGEND

- NEW TEMPORARY MARKINGS
- EXISTING MARKINGS (GRAY)
- NEW CONSTRUCTION AREAS

NOTE: SEE PAVEMENT MARKING PLANS FOR PLACEMENT OF PAVEMENT MARKINGS


NOTE: ALL LANE WIDTHS ARE 12' UNLESS OTHERWISE SHOWN.

ICE of CAROLINAS, PLLC


ICE of Carolinas, PLLC
4505 Falls of Neuse Road, Suite 110
Raleigh, North Carolina 27609
Phone: 803-822-0333
License #: P-0999

APPROVED: _____

DATE: 8/12/2025

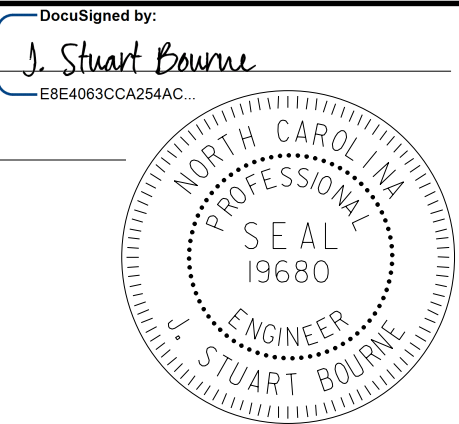

**DOCUMENT NOT CONSIDERED FINAL
UNLESS ALL SIGNATURES COMPLETED**

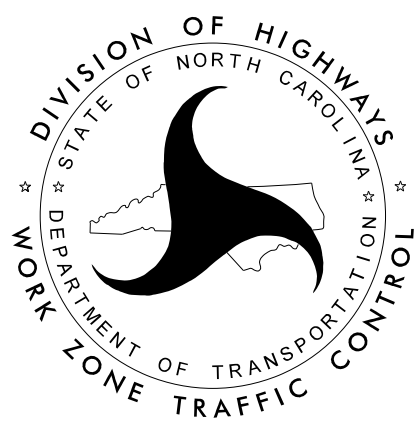

**TEMPORARY TRAFFIC
CONTROL
PHASE IV DETAIL**