

TIP NO. DF18314.2045155 W03294	SHEET NO. SIGN-1
APPROVED: 	
DATE: 2/19/2026	
	
DOCUMENT NOT CONSIDERED FINAL UNLESS ALL SIGNATURES COMPLETED	

**STATE OF NORTH CAROLINA
DEPARTMENT OF TRANSPORTATION**

**SIGNING PLAN
HENDERSON COUNTY**

**LOCATION: SR-1188 (DAVIS MOUNTAIN RD) FROM SR-1171 (HEBRON RD)
TO 3.3 MILES NORTH OF SR-1171 (HEBRON RD)**

TIP: DF18314.2045155 W03294

ROADWAY STANDARD DRAWING

THE FOLLOWING ROADWAY STANDARDS AS APPEAR IN "ROADWAY STANDARD DRAWINGS" - PROJECT SERVICES UNIT - N.C. DEPARTMENT OF TRANSPORTATION - RALEIGH, N.C., DATED JANUARY 2024 ARE APPLICABLE TO THIS PROJECT AND BY REFERENCE HEREBY ARE CONSIDERED A PART OF THESE PLANS:

STD. NO.	TITLE
904.10	ORIENTATION OF GROUNDED MOUNTED SIGNS
904.50	MOUNTING OF TYPE 'D', 'E' AND 'F' SIGNS ON 'U' CHANNEL SUPPORTS

GENERAL NOTES

- . SIGNS FURNISHED BY THE CONTRACTOR.
- . IF REMOVAL OR RELOCATION OF SIGNS ON PRIVATE STREET (NON-STATE MAINTAINED) IS REQUIRED DUE TO CONSTRUCTION, THE CONTRACTOR SHALL INFORM THE ENGINEER. THE WORK WILL BE COMPLETED BY OTHERS.
- . WHEN NOT STATIONED OR DIMENSIONED ON PLANS, ALL 'E' AND 'F' SIGNS SHALL BE FIELD LOCATED BY THE ENGINEER.
- . ALL EXISTING SIGNS ON "U" CHANNEL POST WITHIN THE PROJECT LIMITS SHALL BE REMOVED AND DISPOSED OF UNLESS OTHERWISE NOTED ON PLANS.
- . WHEN EXISTING SIGNS ARE REMOVED AND INSTALLED ON NEW SUPPORTS, THE RE-ERECTION SHALL IMMEDIATELY FOLLOW THE REMOVAL.
- . THE BACKGROUND FOR TYPE E & F SIGNS SHALL BE TYPE C REFLECTIVE SHEETING.
- . DO NOT BEGIN FABRICATION FOR TYPES A & B SIGNS MOUNTED ON OVERHEAD STRUCTURES OR STEEL SUPPORTS UNTIL "S" DIMENSIONS HAVE BEEN FIELD VERIFIED.
- . SEE ROADWAY PLANS FOR GUARD/GUIDE RAIL DETAILS.

SUMMARY OF QUANTITIES

ITEM NO.		ITEM DESCRIPTION	QUANTITY	UNIT
DESC. NO.	SECT. NO.			
4025000000	901	CONTRACTOR FURNISHED, TYPE E SIGN.....	1029	SF
4025000000	901	CONTRACTOR FURNISHED, TYPE F SIGN.....	6	SF
4072000000	903	SUPPORTS, 3-LB STEEL U-CHANNEL.....	456	LF
4102000000	904	SIGN ERECTION, TYPE E.....	56	EA
4108000000	904	SIGN ERECTION, TYPE F.....	1	EA
4155000000	907	DISPOSAL OF SIGN SYSTEM, U-CHANNEL.....	10	EA
4957000000	1264	OBJECT MARKERS (TYPE 3).....	5	EA

INDEX

SHEET NO.	DESCRIPTION
SIGN-1	TITLE SHEET
SIGN-2-2A	E & F SHEETS
SIGN-3-12	SIGN DETAIL SHEETS

PLAN SUBMITTED TO: NCDOT DIVISION 14

LONNIE WATKINS, PE NCDOT PROJECT MANAGER



PLANS PREPARED BY: JOHNSON, MIRMIRAN, & THOMPSON, INC.

CHARLES YOUNG, PE SENIOR ENGINEER
DANE FREDDE DESIGN ENGINEER



Johnson, Mirmiran, & Thompson Inc.
108 Asheville Commerce Parkway
Candler, NC, 28715
License No: C-3097

TIP NO. DF18314.2045155 W03294	SHEET NO. SIGN-2
APPROVED: 	
DATE: 2/11/2026	
SEAL 	
DOCUMENT NOT CONSIDERED FINAL UNLESS ALL SIGNATURES COMPLETED	
 Johnson, Mirmiran, & Thompson Inc. 108 Asheville Commerce Parkway, Suite 100, Candler, NC 28715 License No: C-3097	

401 QUANTITY REQ'D 1



R1-1
30 X 30

ONE "U" POST PER SIGN

402 QUANTITY REQ'D 2



W1-2L
36" X 36"

ONE "U" POST PER SIGN

403 QUANTITY REQ'D 2



OM-3R
12" X 36"

ONE "U" POST PER SIGN

404 QUANTITY REQ'D 23



W1-8L
18" X 24"

MOUNT BACK TO BACK WITH SIGN 405
IN 23 INSTALLATIONS

405 QUANTITY REQ'D 23



W1-8R
18" X 24"

ONE "U" POST PER SIGN

INSTALLATION HEIGHT: BOTTOM OF THE
SIGN SHALL BE 4 FEET ABOVE THE EDGE
OF TRAVEL LANE ELEVATION.

406 QUANTITY REQ'D 2



W1-2R
36" X 36"

ONE "U" POST PER SIGN

407 QUANTITY REQ'D 1



R2-1
24" X 30"

ONE "U" POST PER SIGN

408 QUANTITY REQ'D 4



W1-4L
36" X 36"

MOUNT BACK TO BACK WITH SIGN 408
IN 1 INSTALLATIONS

12/18/2025 12:18:25 PM JMT:pw,ben,t,ley,com,jmt-pw-01/Documents/Projects/2024/24-00277/24-00277-019/Design/Signing and Delineation/Signing/DAVIS_SIGN_SIGN-2.dgn User:rdt,pedde

TYPE "E" SIGNS



<p>501 QUANTITY REQ'D 1</p> <p>M6-1  1 - 18" X 24"</p> <p>M1-8  1 - 21" X 15"</p> <p>ONE "U" POST PER SIGN</p>					

TIP NO. DF18314.2045155 W03294	SHEET NO. SIGN-2A
APPROVED: 	
DATE: 2/11/2026	
SEAL 	
DOCUMENT NOT CONSIDERED FINAL UNLESS ALL SIGNATURES COMPLETED	
 Johnson, Mirmiran, & Thompson Inc. 108 Asheville Commerce Parkway, Suite 100, Candler, NC 28715 License No: C-3097	

TYPE "F" SIGNS

12/18/2025
 Pwt://jmt-pw-ben-tley.com:jmt-pw-01/Documents/Projects/2024/24-00277/24-00277-019/Design/Signing and Delineation/Signing/DAVIS_SIGN_SIGN-2A.dgn
 User: dT Fedde

TIP NO. DF18314.2045155 W03294	SHEET NO. SIGN-3
APPROVED: 	
DATE: 2/11/2026	
SEAL 	
DOCUMENT NOT CONSIDERED FINAL UNLESS ALL SIGNATURES COMPLETED	
 Johnson, Mirmiran, & Thompson, Inc. 108 Asheville Commerce Parkway, Suite 100, Candler, NC 28715 License No. C-3097	

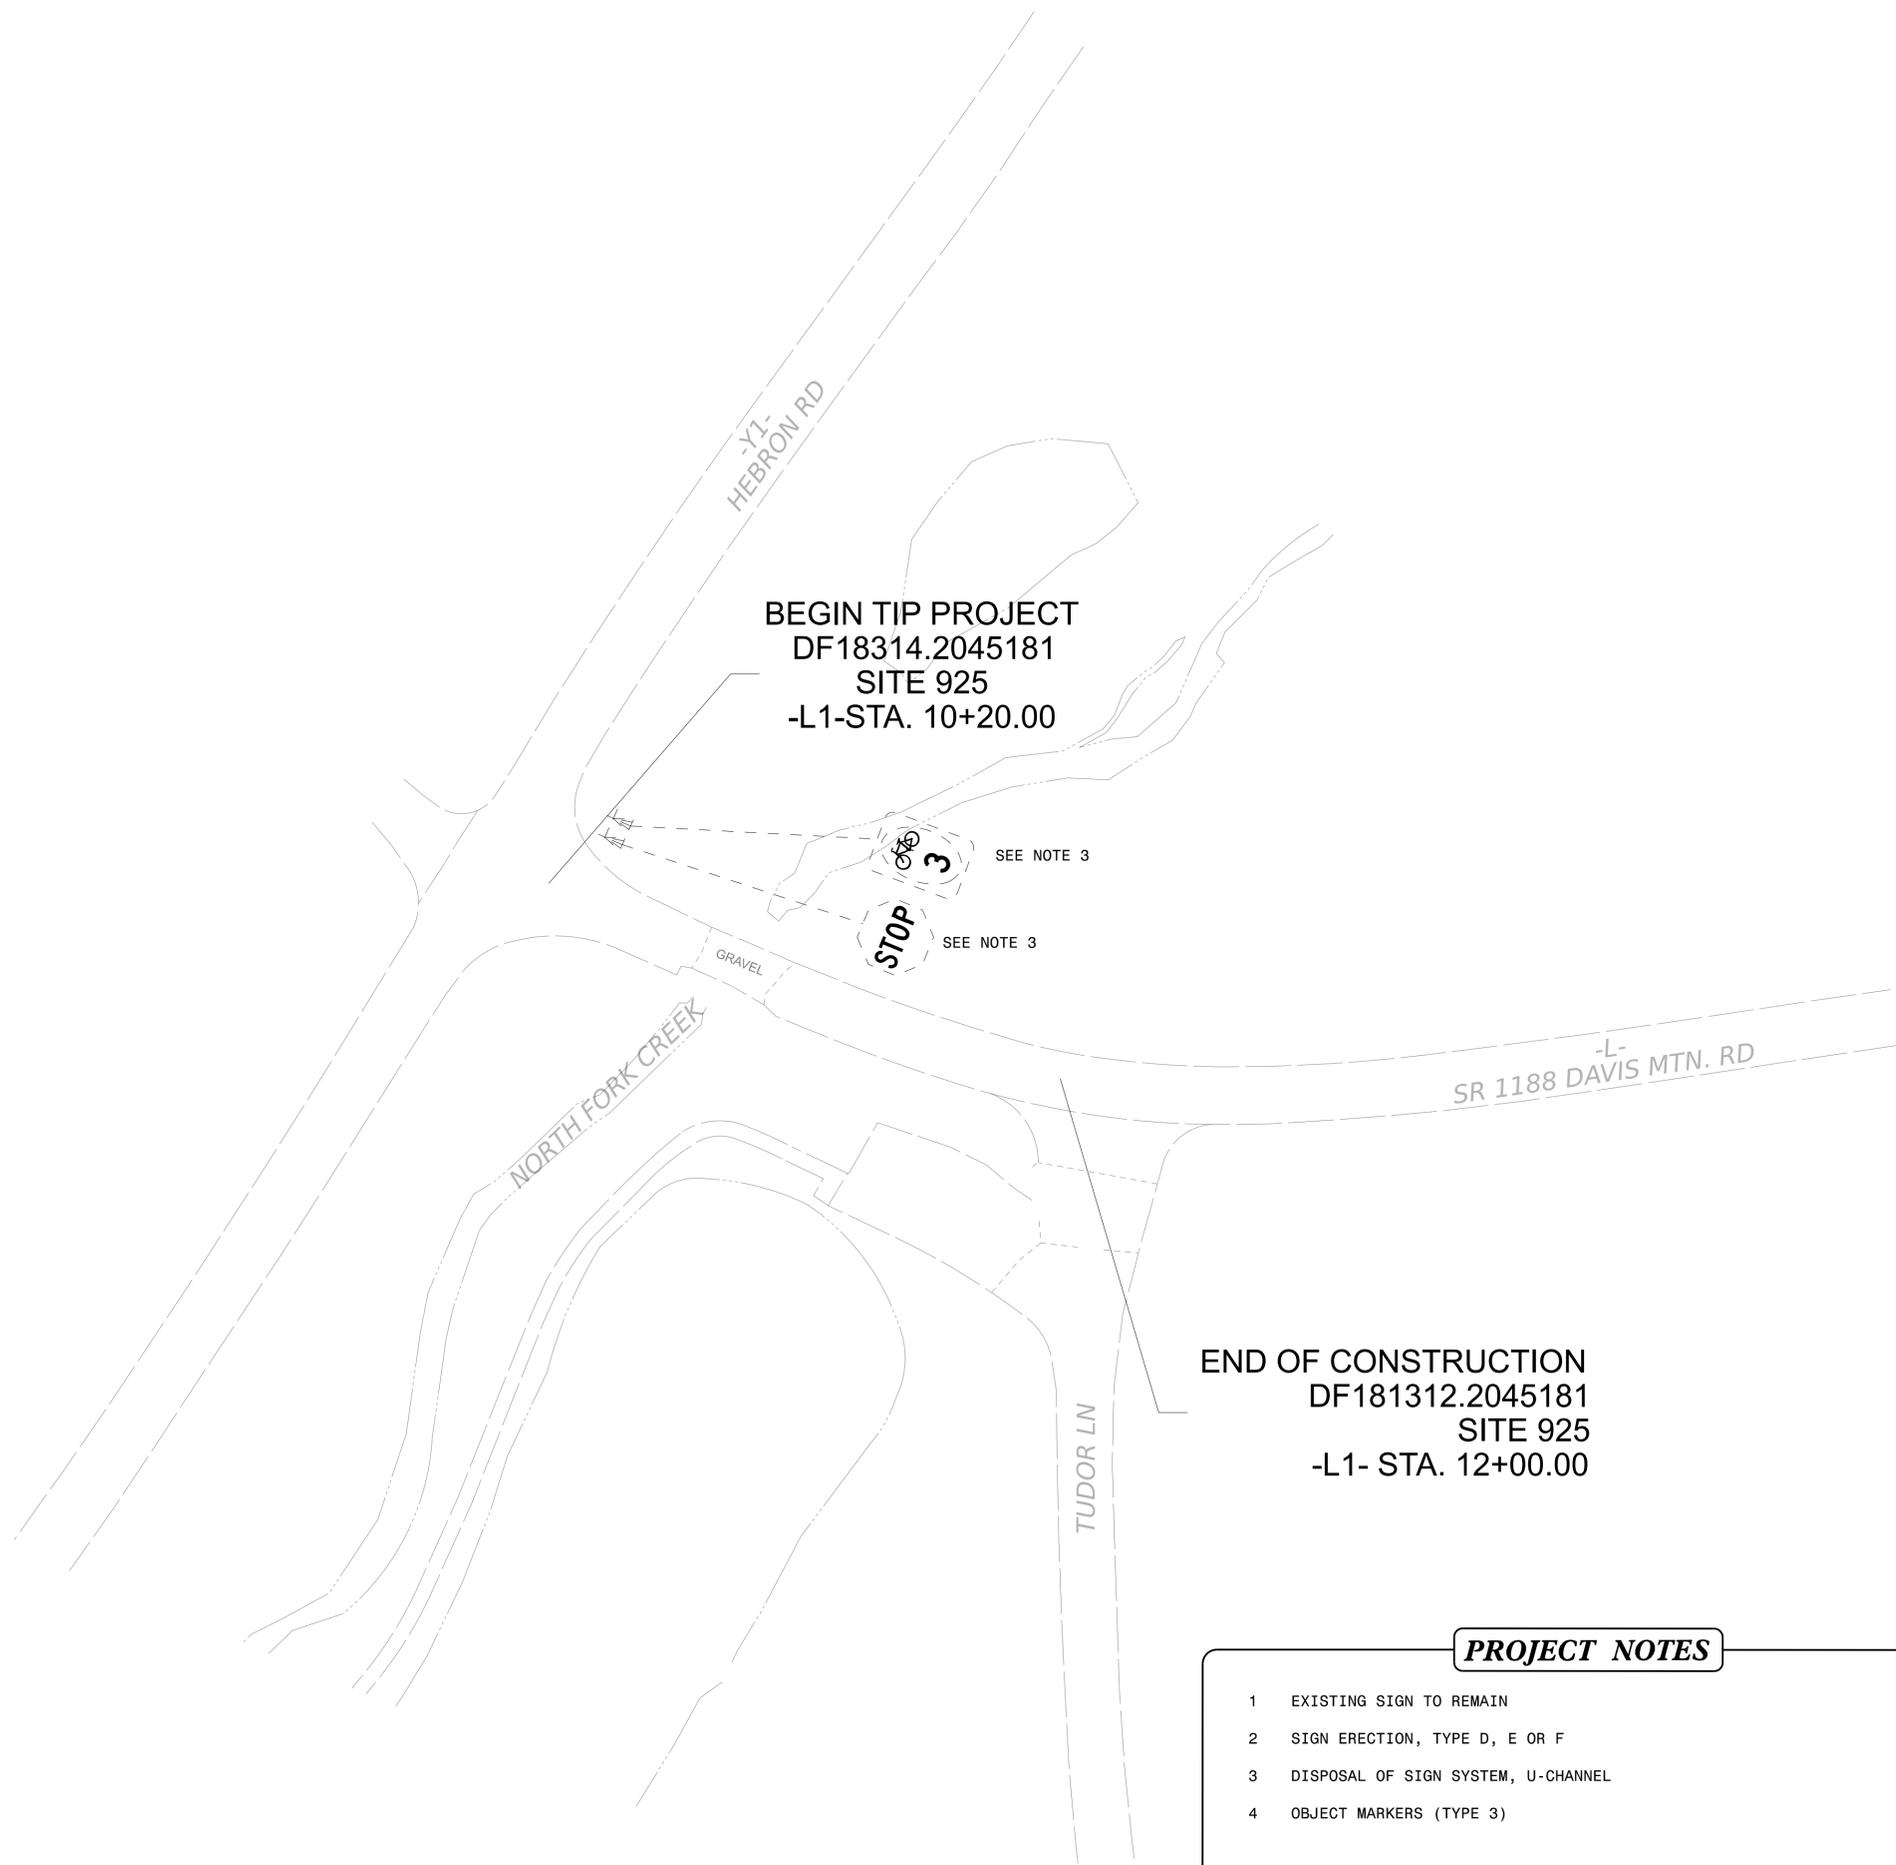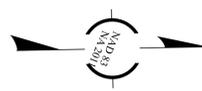


PROJECT NOTES

- 1 EXISTING SIGN TO REMAIN
- 2 SIGN ERECTION, TYPE D, E OR F
- 3 DISPOSAL OF SIGN SYSTEM, U-CHANNEL
- 4 OBJECT MARKERS (TYPE 3)

**SITE 925
EXISTING SIGNS**

12/18/2025 09:25:00 User:dfredd

TIP NO. DF18314.2045155 W03294	SHEET NO. SIGN-6
APPROVED: 	
DATE: 2/11/2026	
SEAL 	
DOCUMENT NOT CONSIDERED FINAL UNLESS ALL SIGNATURES COMPLETED	
 Johnson, Mirmiran, & Thompson Inc. 108 Asheville Commerce Parkway, Suite 100, Candler, NC 28715 License No. C-3097	

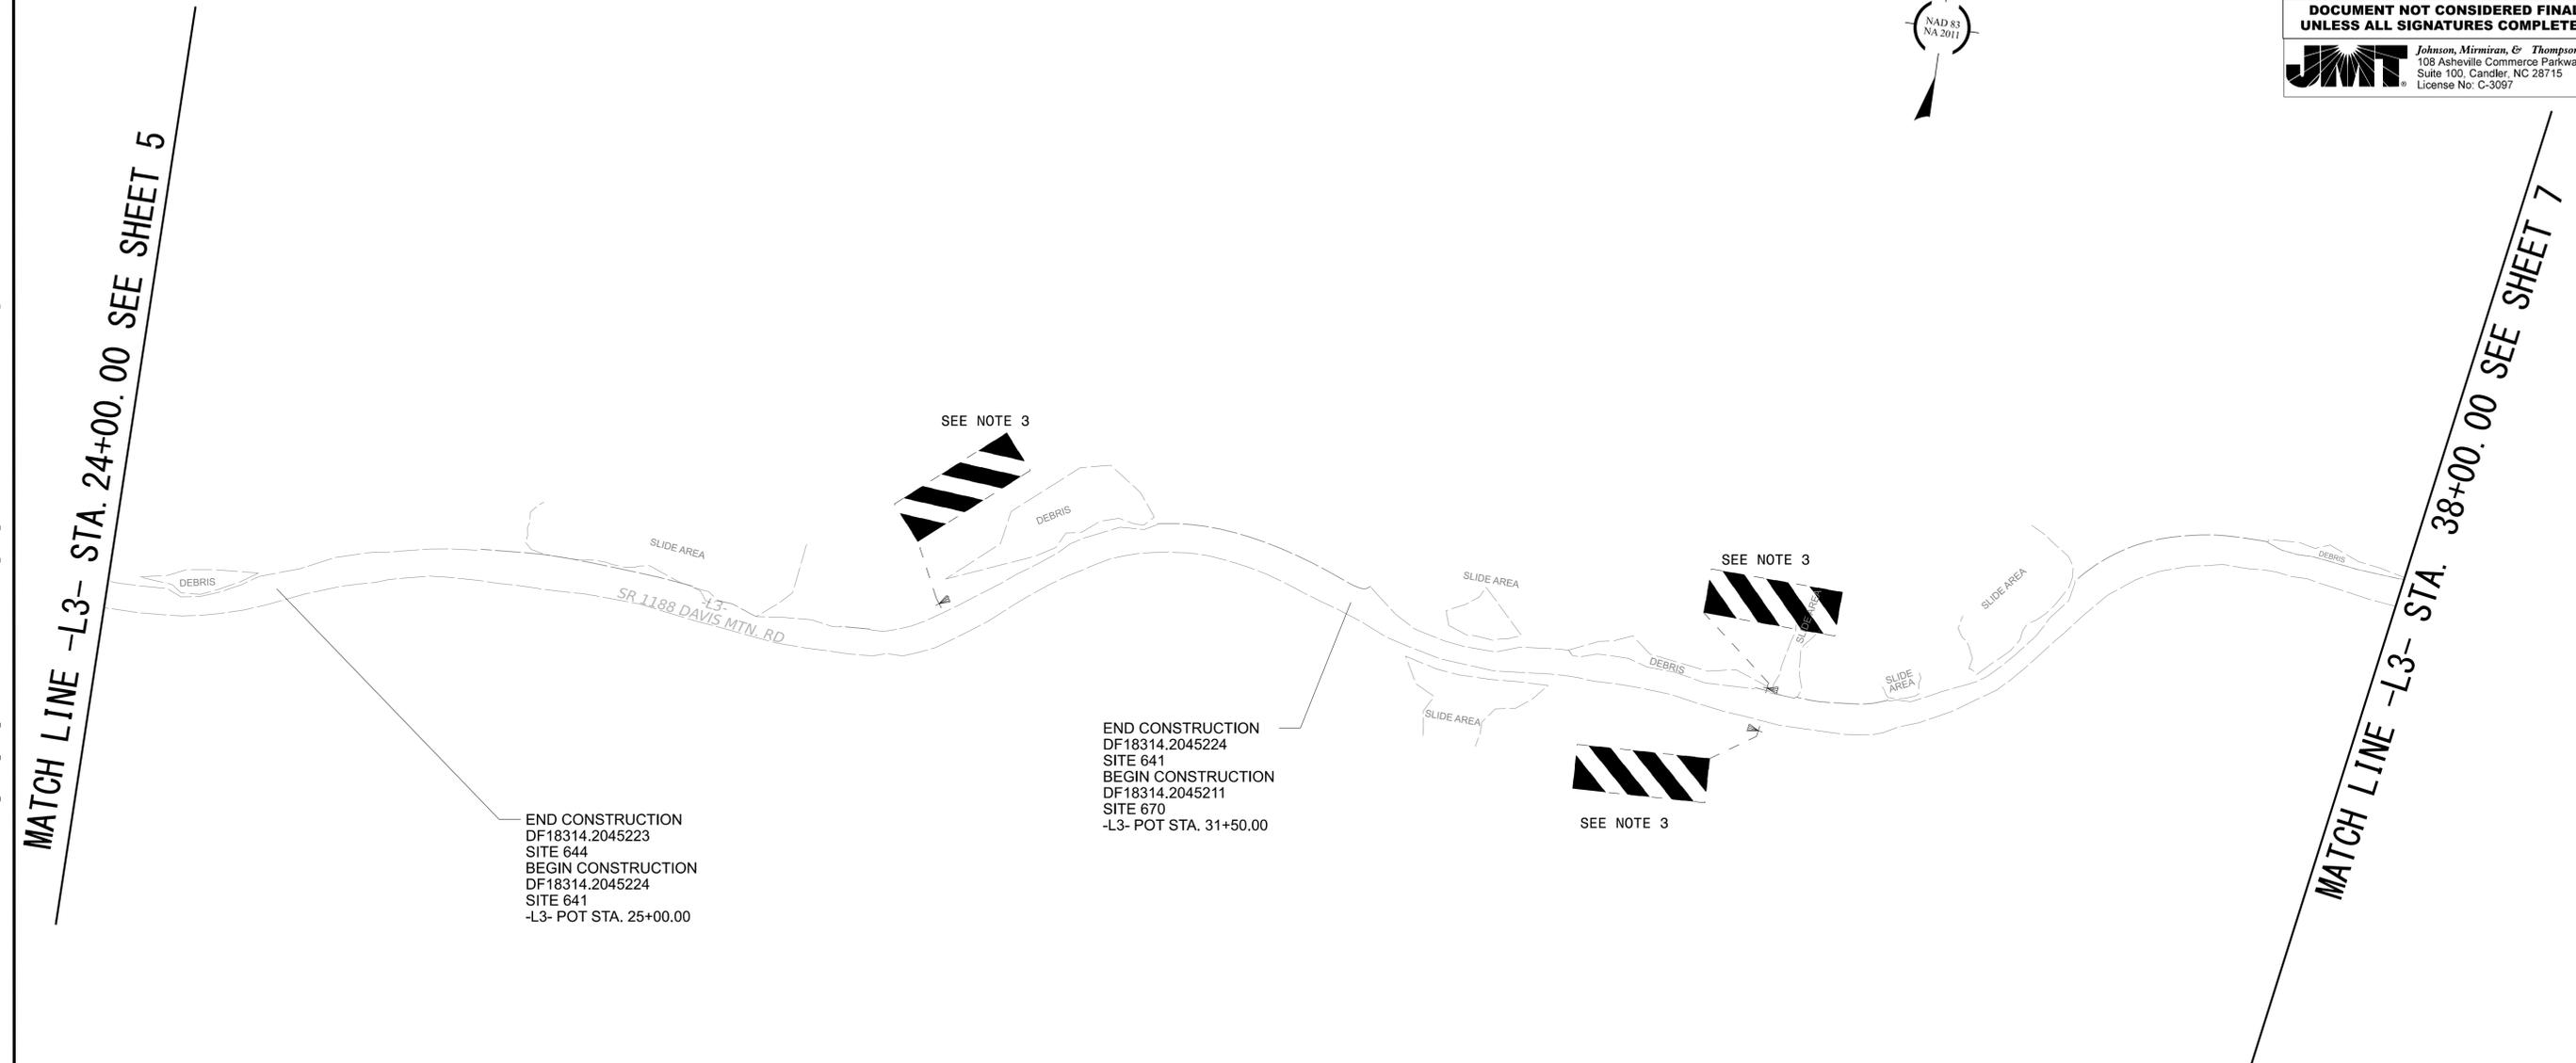

PROJECT NOTES

- 1 EXISTING SIGN TO REMAIN
- 2 SIGN ERECTION, TYPE D, E OR F
- 3 DISPOSAL OF SIGN SYSTEM, U-CHANNEL
- 4 OBJECT MARKERS (TYPE 3)


**SITE 644/641/670
EXISTING SIGNS**

2/2/2026 09:26:15 pm bentley.com:jmt:pk-01/Documents/Projects/2024/24-00277/24-00277-019/Design/Signing and Delineation/Signing/DAVIS.EXIST.SIGNS_PLAN3.dgn User:df:redde

TIP NO. DF18314.2045155 W0328	SHEET NO. SIGN-7
APPROVED: 	
DATE: 2/11/2026	
SEAL	
	
DOCUMENT NOT CONSIDERED FINAL UNLESS ALL SIGNATURES COMPLETED	
 <small>Johnson, Mirmiran, & Thompson Inc. 108 Asheville Commerce Parkway, Suite 100, Candler, NC 28715 License No: C-3097</small>	



MATCH LINE -L3- STA. 38+00.00 SEE SHEET 6

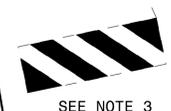

SEE NOTE 3

END CONSTRUCTION
 DF18314.2045211
 SITE 670
 BEGIN CONSTRUCTION
 DF18314.2045220
 SITE 643
 -L3- POT STA. 38+50.00

SEE NOTE 3
 SPEED
 LIMIT
25

WELCOME TO THE
 TOWN OF LAUREL PARK
 TOWN WIDE SPEED LIMIT
25 MPH
 UNLESS OTHERWISE POSTED

SEE NOTE 1

SR 1188 DAVIS MTN. RD

END PROJECT
 DF18314.2045220
 SITE 643
 -L3- POT STA. 44+31.01

PROJECT NOTES



- 1 EXISTING SIGN TO REMAIN
- 2 SIGN ERECTION, TYPE D, E OR F
- 3 DISPOSAL OF SIGN SYSTEM, U-CHANNEL
- 4 OBJECT MARKERS (TYPE 3)

**SITE 670/643
 EXISTING SIGNS**

2/2/2026 09:26:15 pm bentley.com:jmt:pk-01/Documents/Projects/2024/24-00277/24-00277-019/Design/Signing and Delineation/Signing/DAVIS_EXIST_SIGNS_PL AN3.dgn User:df:redde

TIP NO. DF18314.2045155 W03294	SHEET NO. SIGN-8
APPROVED: 	
DATE: 2/11/2026	
	
DOCUMENT NOT CONSIDERED FINAL UNLESS ALL SIGNATURES COMPLETED	
 <small>Johnson, Mirmiran, & Thompson Inc. 108 Asheville Commerce Parkway, Suite 100, Candler, NC 28715 License No. C-3097</small>	

SITE 925 SUMMARY OF QUANTITIES				
ITEM NO.				
DESC. NO.	SECT. NO.	ITEM DESCRIPTION	QUANTITY	UNIT
4025000000	901	CONTRACTOR FURNISHED, TYPE E SIGN.....	7	SF
4025000000	901	CONTRACTOR FURNISHED, TYPE F SIGN.....	6	SF
4072000000	903	SUPPORTS, 3-LB STEEL U-CHANNEL.....	30	LF
4102000000	904	SIGN ERECTION, TYPE E.....	1	EA
4108000000	904	SIGN ERECTION, TYPE F.....	1	EA
4155000000	907	DISPOSAL OF SIGN SYSTEM, U-CHANNEL.....	2	EA

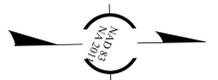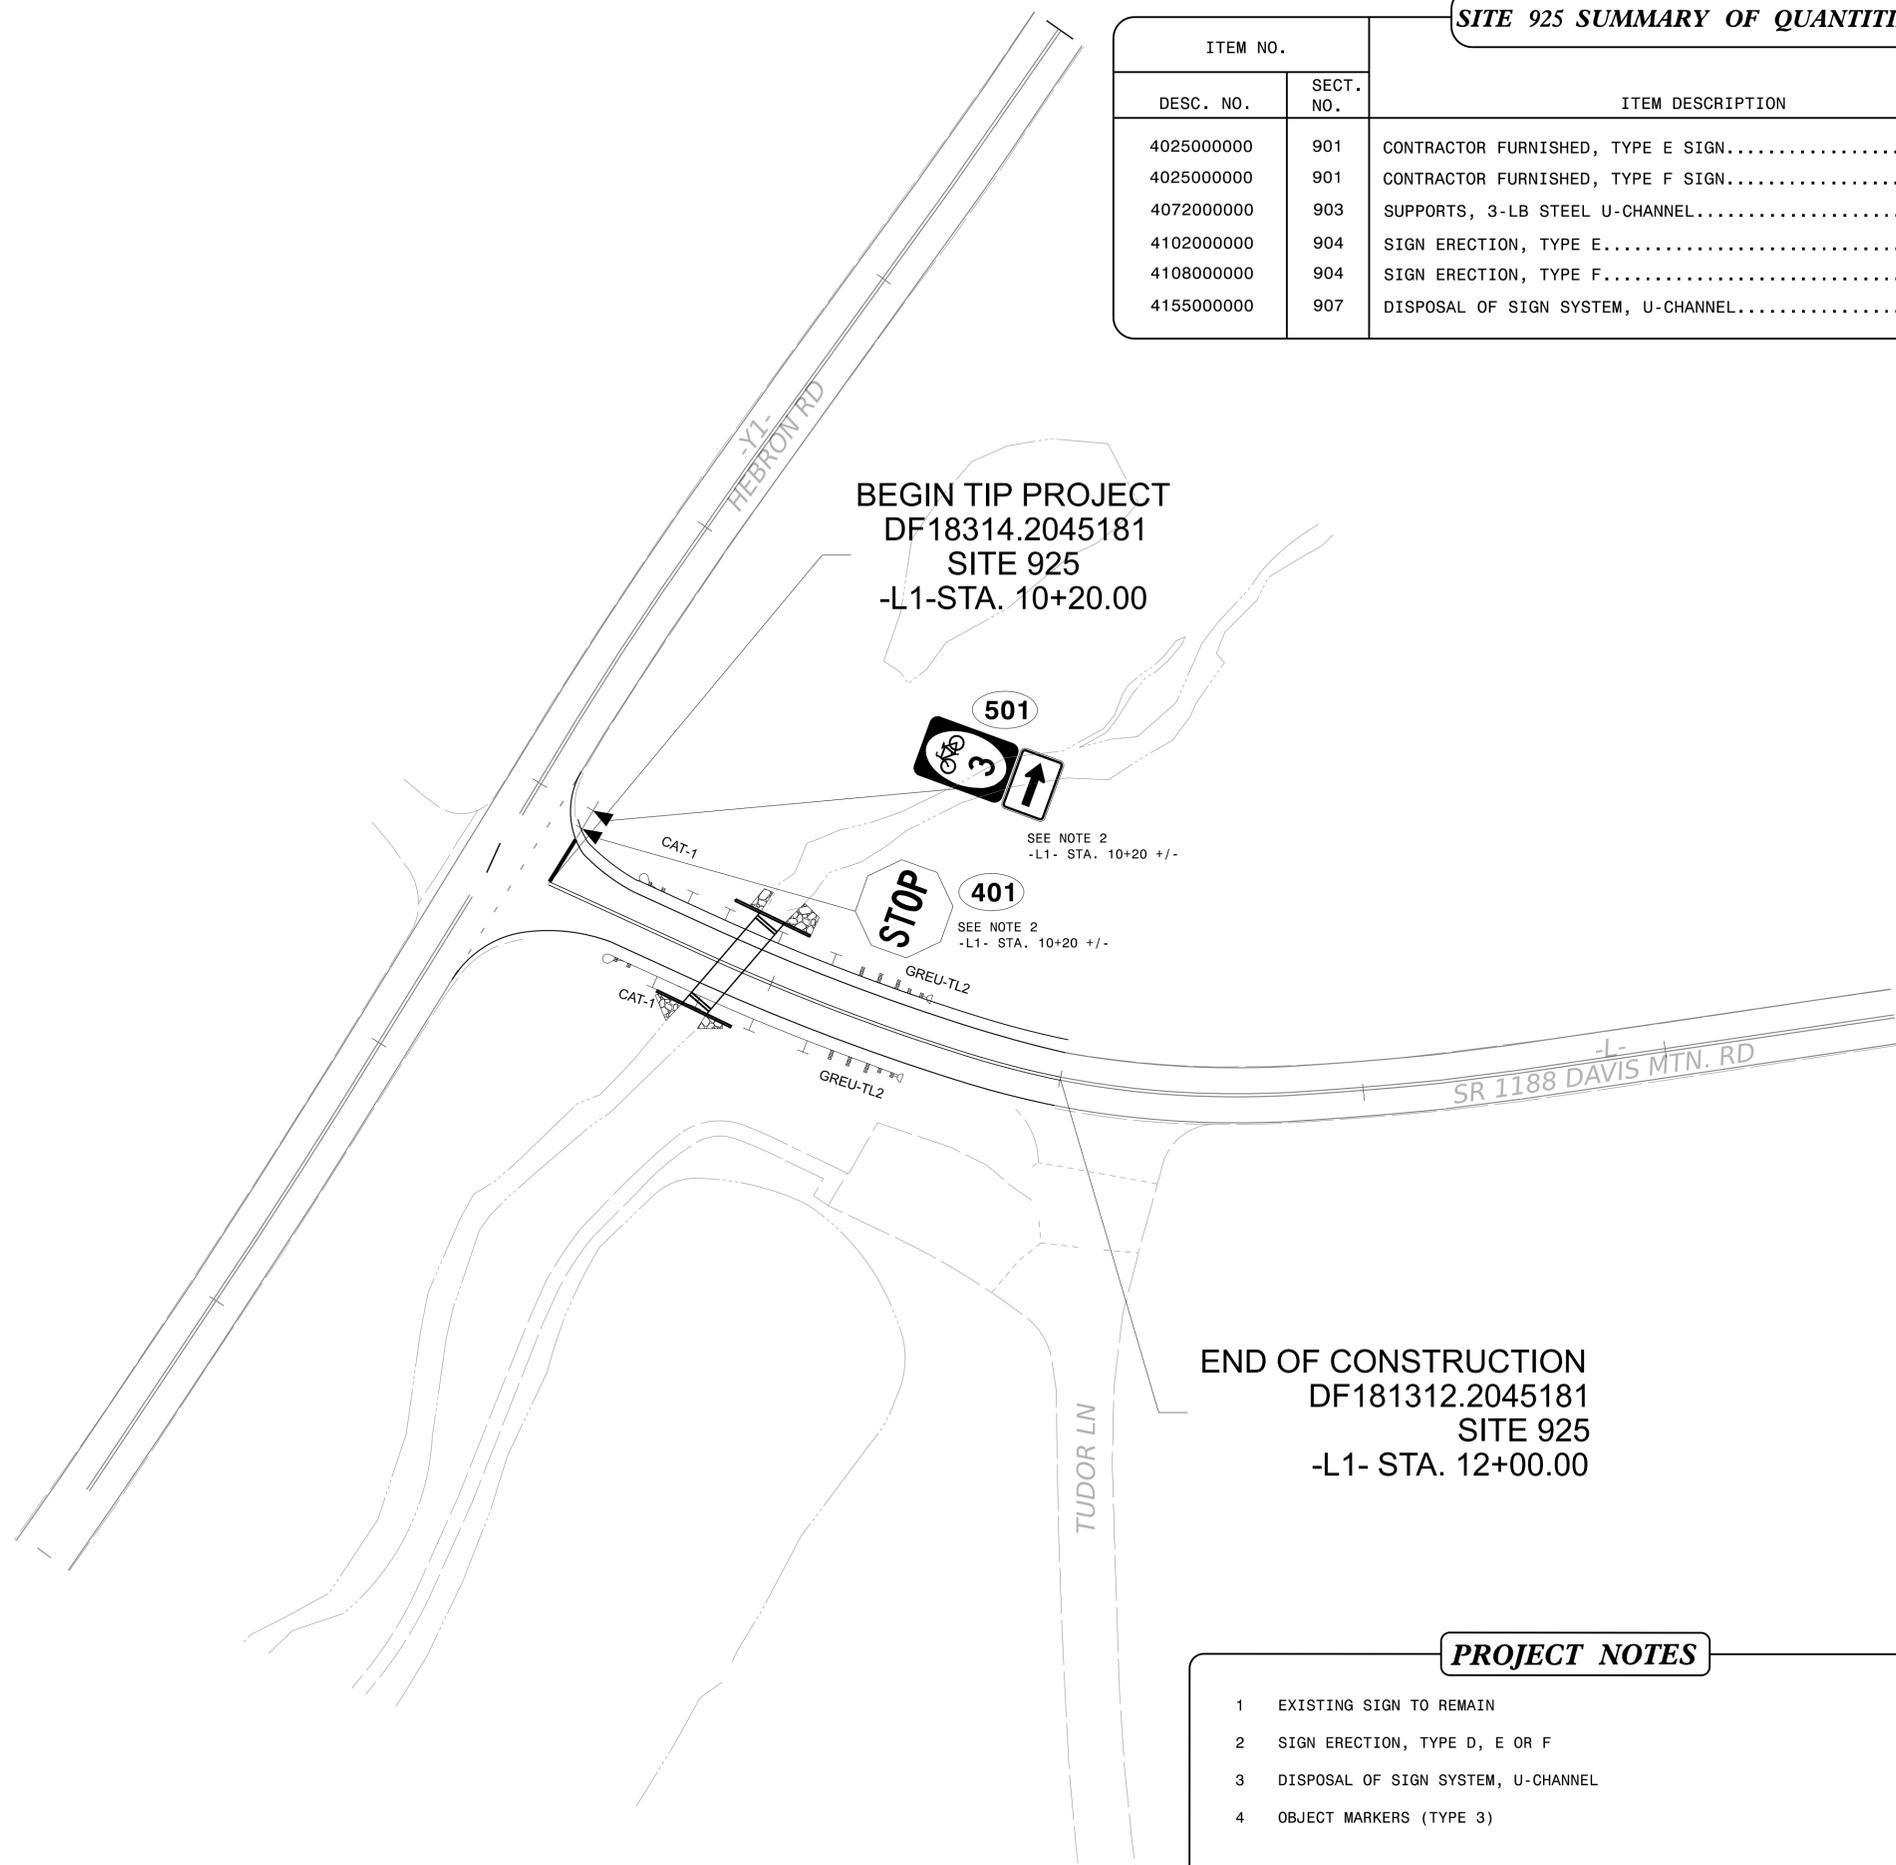

END OF CONSTRUCTION
 DF181312.2045181
 SITE 925
 -L1- STA. 12+00.00

PROJECT NOTES

- 1 EXISTING SIGN TO REMAIN
- 2 SIGN ERECTION, TYPE D, E OR F
- 3 DISPOSAL OF SIGN SYSTEM, U-CHANNEL
- 4 OBJECT MARKERS (TYPE 3)


**SITE 925
 PROPOSED SIGNS**

12/18/2025 09:25:00 User:dfredda
 C:\Users\dfredda\Documents\Projects\2024\24-00277\24-00277-019\Design\Signing and Delineation\Signing\DAVIS_PROP_SIGNS_PLANI.dgn

SITE 821 SUMMARY OF QUANTITIES

ITEM NO.		ITEM DESCRIPTION	QUANTITY	UNIT
DESC. NO.	SECT. NO.			
402500000	901	CONTRACTOR FURNISHED, TYPE E SIGN.....	117	SF
407200000	903	SUPPORTS, 3-LB STEEL U-CHANNEL.....	85	LF
410200000	904	SIGN ERECTION, TYPE E.....	10	EA
495700000	1264	OBJECT MARKERS (TYPE 3).....	1	EA

TIP NO. DF18314.2045155 W03294	SHEET NO. SIGN-9
APPROVED:	
DATE: 2/11/2026	
DOCUMENT NOT CONSIDERED FINAL UNLESS ALL SIGNATURES COMPLETED	

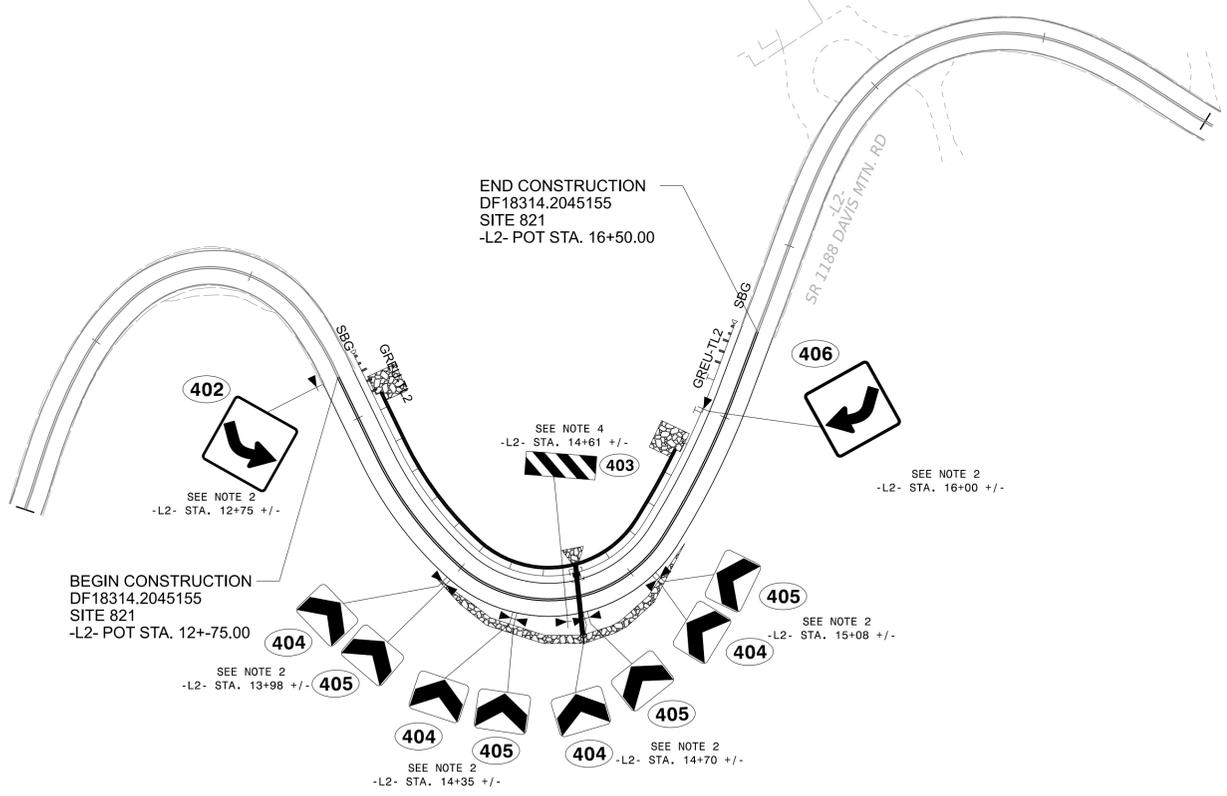

PROJECT NOTES

- 1 EXISTING SIGN TO REMAIN
- 2 SIGN ERECTION, TYPE D, E OR F
- 3 DISPOSAL OF SIGN SYSTEM, U-CHANNEL
- 4 OBJECT MARKERS (TYPE 3)

**SITE 821
PROPOSED SIGNS**

12/18/2025 10:56:05 AM User:dfredd


TIP NO. DF18314.2045155 W03294	SHEET NO. SIGN-10
APPROVED: 	
DATE: 2/11/2026	
SEAL 	
DOCUMENT NOT CONSIDERED FINAL UNLESS ALL SIGNATURES COMPLETED	
 Johnson, Mirmiran, & Thompson Inc. 108 Asheville Commerce Parkway, Suite 100, Candler, NC 28715 License No: C-3097	

SITE 642 SUMMARY OF QUANTITIES

ITEM NO.	DESC. NO.	SECT. NO.	ITEM DESCRIPTION	QUANTITY	UNIT
4025000000	901		CONTRACTOR FURNISHED, TYPE E SIGN.....	117	SF
4072000000	903		SUPPORTS, 3-LB STEEL U-CHANNEL.....	85	LF
4102000000	904		SIGN ERECTION, TYPE E.....	10	EA
4155000000	907		DISPOSAL OF SIGN SYSTEM, U-CHANNEL.....	1	EA
4957000000	1264		OBJECT MARKERS (TYPE 3).....	1	EA



20

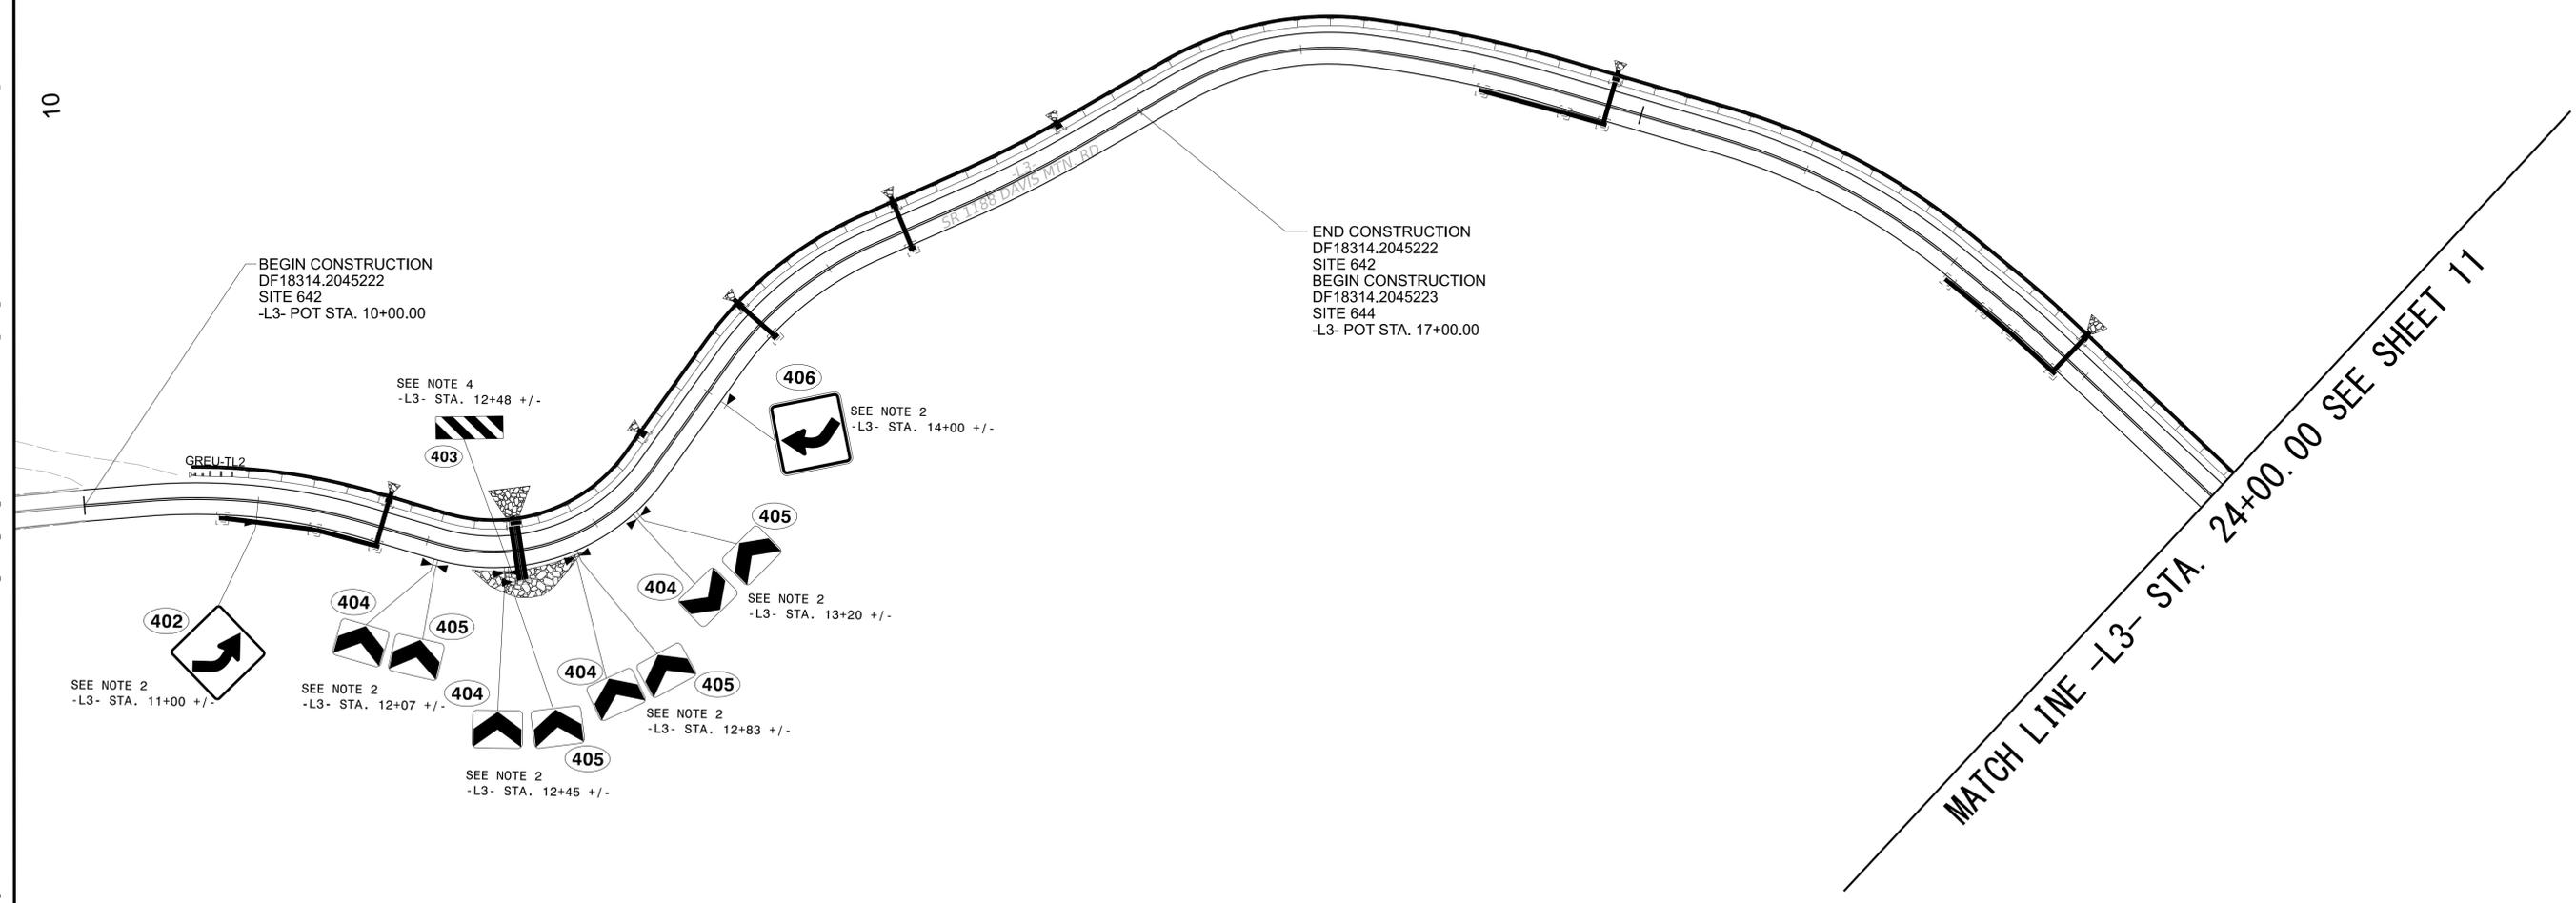

PROJECT NOTES

- 1 EXISTING SIGN TO REMAIN
- 2 SIGN ERECTION, TYPE D, E OR F
- 3 DISPOSAL OF SIGN SYSTEM, U-CHANNEL
- 4 OBJECT MARKERS (TYPE 3)


**SITE 642/644
PROPOSED SIGNS**

2/2/2026 09:58:15 am User:dfreedde

TIP NO. DF18314.2045155 W03294	SHEET NO. SIGN-11
APPROVED: 	
DATE: 2/11/2026	
SEAL	
DOCUMENT NOT CONSIDERED FINAL UNLESS ALL SIGNATURES COMPLETED	
 Johnson, Mirmiran, & Thompson Inc. 108 Asheville Commerce Parkway, Suite 100, Candler, NC 28715 License No: C-3097	

SITE 644 SUMMARY OF QUANTITIES					
ITEM NO.	DESC. NO.	SECT. NO.	ITEM DESCRIPTION	QUANTITY	UNIT
415500000		907	DISPOSAL OF SIGN SYSTEM, U-CHANNEL.....	2	EA

SITE 641 SUMMARY OF QUANTITIES					
ITEM NO.	DESC. NO.	SECT. NO.	ITEM DESCRIPTION	QUANTITY	UNIT
402500000		901	CONTRACTOR FURNISHED, TYPE E SIGN.....	306	SF
407200000		903	SUPPORTS, 3-LB STEEL U-CHANNEL.....	103	LF
410200000		904	SIGN ERECTION, TYPE E.....	15	EA
415500000		907	DISPOSAL OF SIGN SYSTEM, U-CHANNEL.....	1	EA
495700000		1264	OBJECT MARKERS (TYPE 3).....	1	EA

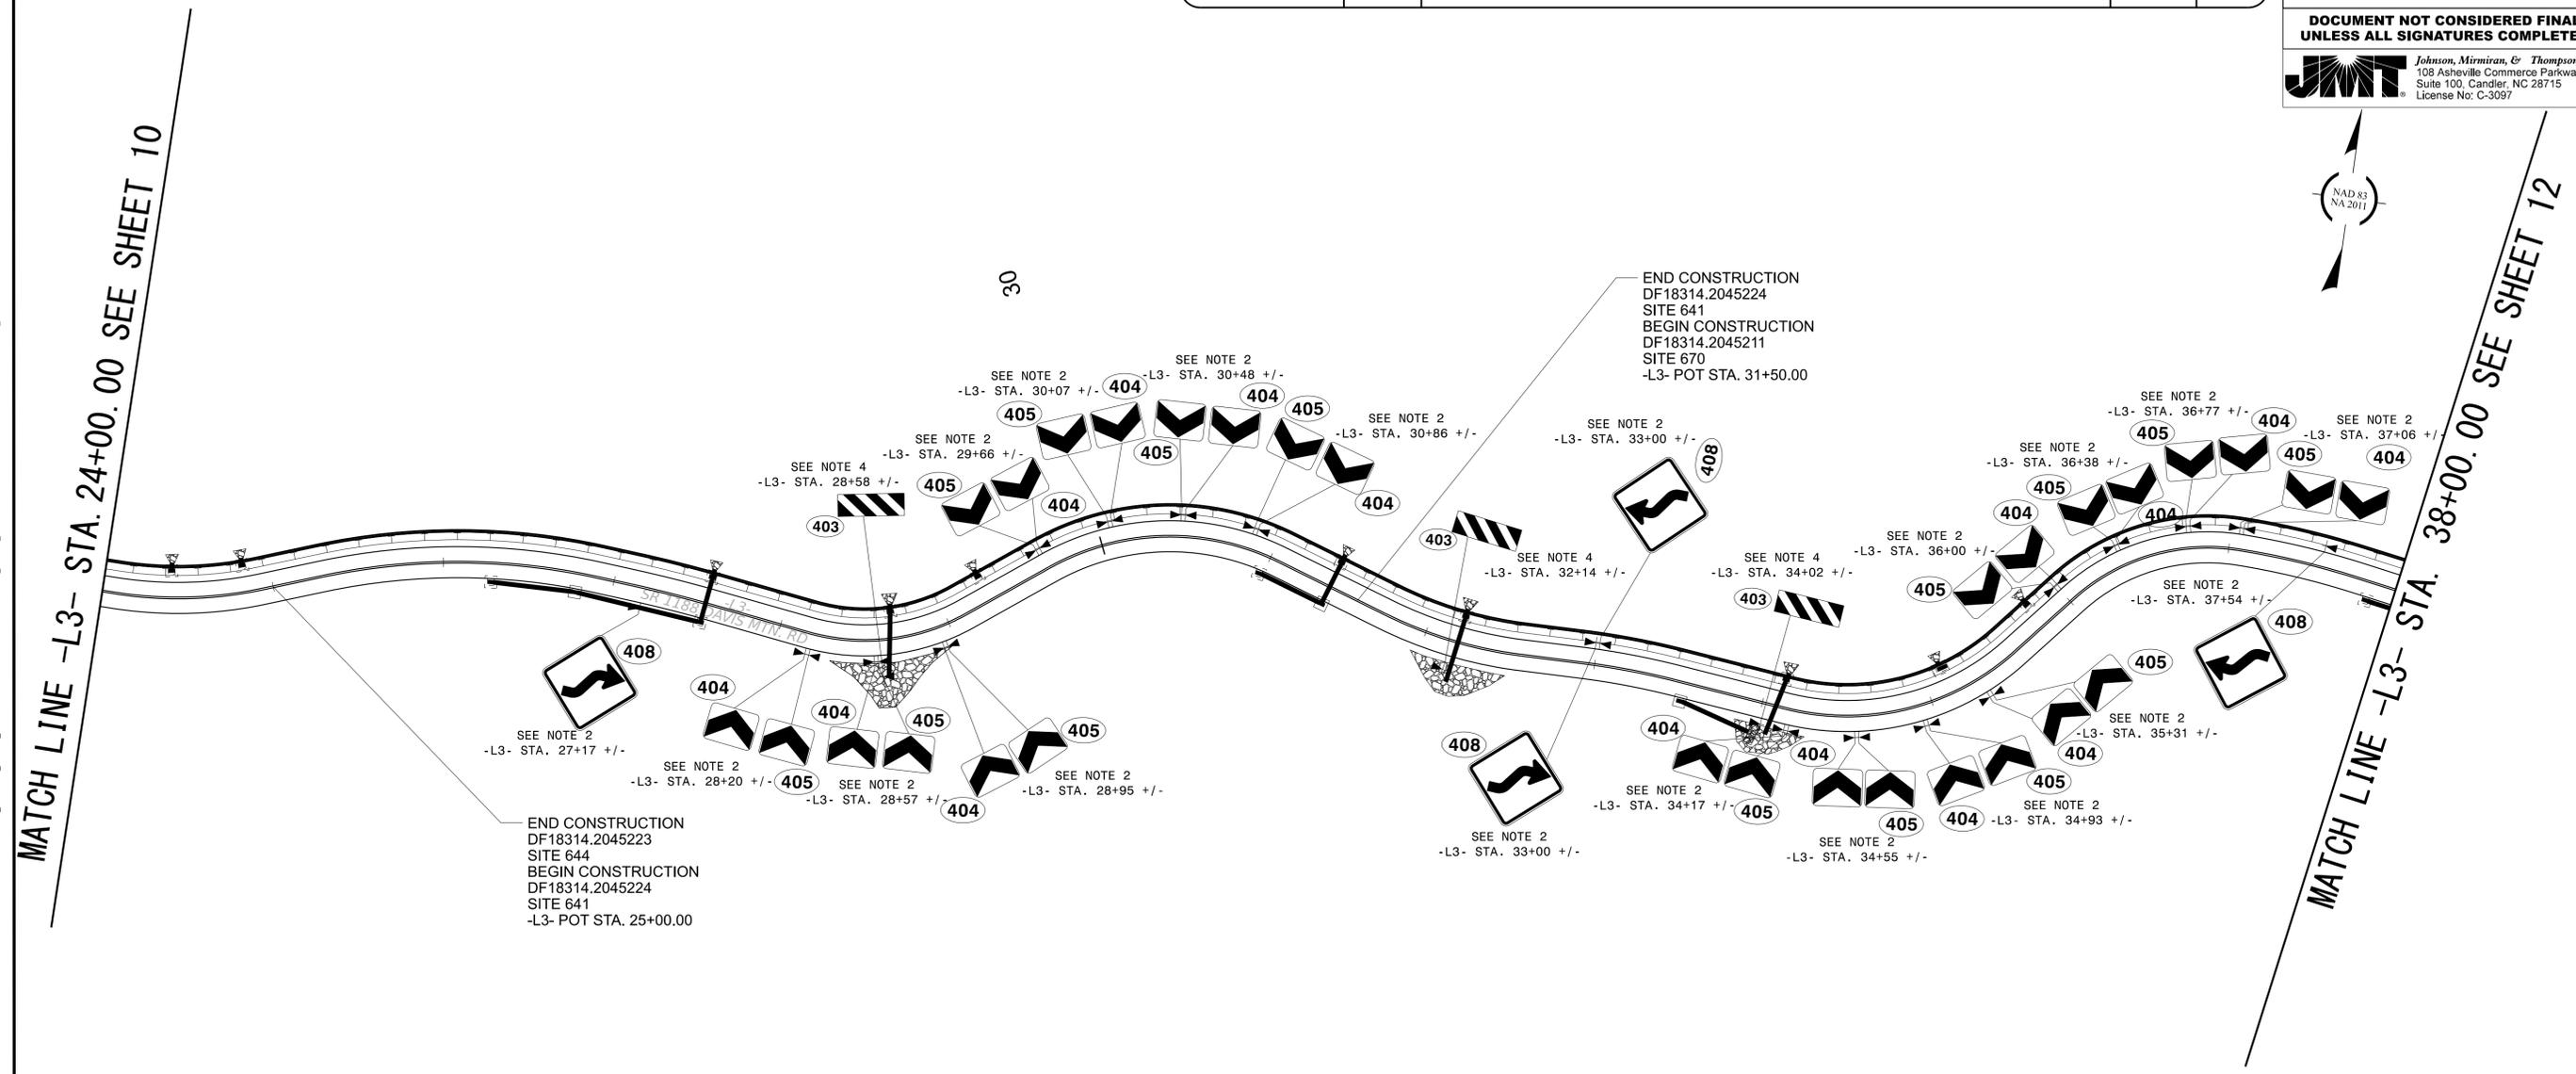

- PROJECT NOTES**
- EXISTING SIGN TO REMAIN
 - SIGN ERECTION, TYPE D, E OR F
 - DISPOSAL OF SIGN SYSTEM, U-CHANNEL
 - OBJECT MARKERS (TYPE 3)

**SITE 644/641/670
PROPOSED SIGNS**

2/2/2026 09:26:15 pm bentley.com:jmt:pw-01/Documents/Projects/2024/24-00277/24-00277-019/Design/Signing and Delineation/Signing/DAVIS_PROP_SIGNS_PLAN3.dgn User:df:redde

SITE 670 SUMMARY OF QUANTITIES

ITEM NO.		ITEM DESCRIPTION	QUANTITY	UNIT
DESC. NO.	SECT. NO.			
4025000000	901	CONTRACTOR FURNISHED, TYPE E SIGN.....	477	SF
4072000000	903	SUPPORTS, 3-LB STEEL U-CHANNEL.....	140	LF
4102000000	904	SIGN ERECTION, TYPE E.....	19	EA
4155000000	907	DISPOSAL OF SIGN SYSTEM, U-CHANNEL.....	2	EA
4957000000	1264	OBJECT MARKERS (TYPE 3).....	2	EA

SITE 643 SUMMARY OF QUANTITIES

ITEM NO.		ITEM DESCRIPTION	QUANTITY	UNIT
DESC. NO.	SECT. NO.			
4025000000	901	CONTRACTOR FURNISHED, TYPE E SIGN.....	5	SF
4072000000	903	SUPPORTS, 3-LB STEEL U-CHANNEL.....	13	LF
4102000000	904	SIGN ERECTION, TYPE E.....	1	EA
4155000000	907	DISPOSAL OF SIGN SYSTEM, U-CHANNEL.....	2	EA

TIP NO. DF18314.2045155
W03224

SHEET NO. SIGN-12

APPROVED: [Signature]


DATE: 2/11/2026

SEAL



**DOCUMENT NOT CONSIDERED FINAL
UNLESS ALL SIGNATURES COMPLETED**

JMT Johnson, Mirmiran, & Thompson Inc.
108 Asheville Commerce Parkway,
Suite 100, Candler, NC 28715
License No: C-3097

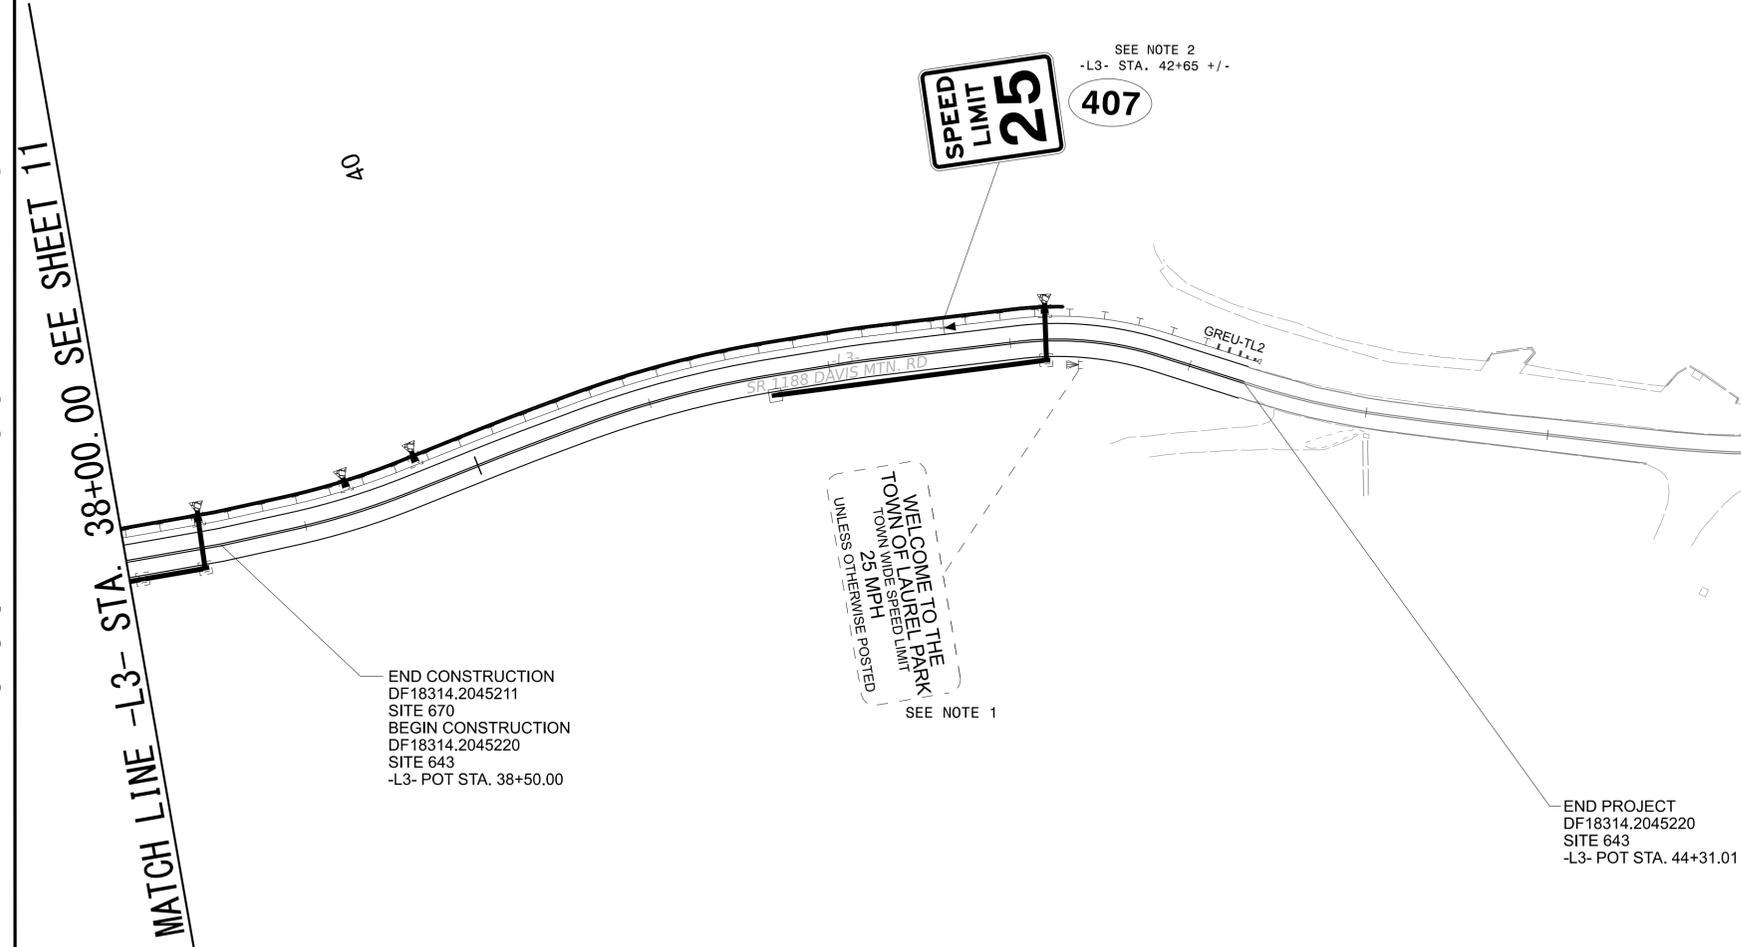

SEE NOTE 2
-L3- STA. 42+65 +/-

END CONSTRUCTION
DF18314.2045211
SITE 670
BEGIN CONSTRUCTION
DF18314.2045220
SITE 643
-L3- POT STA. 38+50.00

END PROJECT
DF18314.2045220
SITE 643
-L3- POT STA. 44+31.01

WELCOME TO THE
TOWN OF LAUREL PARK
TOWN WIDE SPEED LIMIT
25 MPH
UNLESS OTHERWISE POSTED

SEE NOTE 1

PROJECT NOTES

- EXISTING SIGN TO REMAIN
- SIGN ERECTION, TYPE D, E OR F
- DISPOSAL OF SIGN SYSTEM, U-CHANNEL
- OBJECT MARKERS (TYPE 3)

**SITE 670/643
PROPOSED SIGNS**

2/2/2026 09:48:11 pm bentley.com:jmt:pk-01/Documents/Projects/2024/24-00277/24-00277-019/Design/Signing and Delineation/Signing/DAVIS_PROP_SIGNS_PLAN3.dgn User:df:redde

MATCH LINE -L3- STA. 38+00.00 SEE SHEET 11