

INDEX OF SHEETS

INDEX OF SHEETS
CROSS SECTION SUMMARY SHEET

-L1-
-L2-
-L3-

X-1
X-1A
X-2 THRU X-3
X-4 THRU X-8
X-9 THRU X-42

PROJECT NO.	DF18314.2045155W03294
SHEET NO.	X-1A

STATE OF NORTH CAROLINA DIVISION OF HIGHWAYS

Approximate quantities only. Unclassified excavation, borrow excavation, fine grading, clearing and grubbing, and removal of existing pavement will be paid for at the lump sum price for "Grading".

NOTE: EMBANKMENT COLUMN DOES NOT INCLUDE BACKFILL FOR UNDERCUT

CROSS-SECTION SUMMARY

Station	Uncl. Exc. (cu. yd.)	Embt (cu. yd.)
L1 Site 925		
10+20.00	0	0
10+50.00	59	13
10+97.46	33	76
11+00.00	31	79
11+50.00	28	70
12+00.00	34	15

Station	Uncl. Exc. (cu. yd.)	Embt (cu. yd.)
L2 Site 821		
12+75.00	0	0
13+00.00	36	5
13+50.00	64	11
14+00.00	60	16
14+50.00	85	28
15+00.00	123	41
15+50.00	98	34
16+00.00	66	15
16+50.00	76	6



Station	Uncl. Exc. (cu. yd.)	Embt (cu. yd.)
L3 Site 642		
10+00.00	0	0
10+50.00	183	28
11+00.00	214	29
11+50.00	453	1
12+00.00	619	3
12+50.00	426	72
13+00.00	134	71
13+50.00	32	87
14+00.00	202	89
14+50.00	295	5
15+00.00	182	5
15+50.00	156	6
16+00.00	137	11
16+50.00	99	11
17+00.00	79	7

Station	Uncl. Exc. (cu. yd.)	Embt (cu. yd.)
L3 Site 644		
17+00.00	0	0
17+50.00	99	3
18+00.00	70	3
18+50.00	23	18
19+00.00	75	25
19+50.00	75	20
20+00.00	16	144
20+46.37	10	165
20+50.00	10	166
21+00.00	14	53
21+50.00	17	133
22+00.00	20	127
22+50.00	25	122
23+00.00	18	209
23+50.00	17	106
24+00.00	15	23
24+50.00	29	19
25+00.00	38	33


Station	Uncl. Exc. (cu. yd.)	Embt (cu. yd.)
L3 Site 641		
25+00.00	0	0
25+50.00	31	33
25+53.53	31	31
26+00.00	36	7
26+50.00	28	51
26+54.55	28	53
27+00.00	23	73
27+50.00	20	96
28+00.00	16	149
28+50.00	19	101
29+00.00	21	36
29+50.00	21	29
30+00.00	32	24
30+50.00	34	18
31+00.00	25	21
31+50.00	17	26

Station	Uncl. Exc. (cu. yd.)	Embt (cu. yd.)
L3 Site 670		
31+50.00	0	0
32+00.00	11	61
32+50.00	5	92
33+00.00	12	45
33+50.00	16	16
34+00.00	24	32
34+50.00	20	55
35+00.00	5	59
35+50.00	6	188
36+00.00	10	240
36+50.00	21	91
37+00.00	24	43
37+50.00	41	32
38+00.00	46	27
38+50.00	30	109


Station	Uncl. Exc. (cu. yd.)	Embt (cu. yd.)
L3 Site 643		
38+50.00	0	0
39+00.00	29	129
39+50.00	33	64
40+00.00	50	40
40+50.00	63	46
40+93.68	190	83
41+00.00	208	88
41+50.00	193	95
41+97.24	32	139
42+00.00	23	142
42+50.00	81	118
42+70.48	98	76
43+00.00	121	15
43+50.00	93	4
44+00.00	65	2
44+30.00	23	1

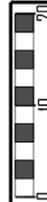
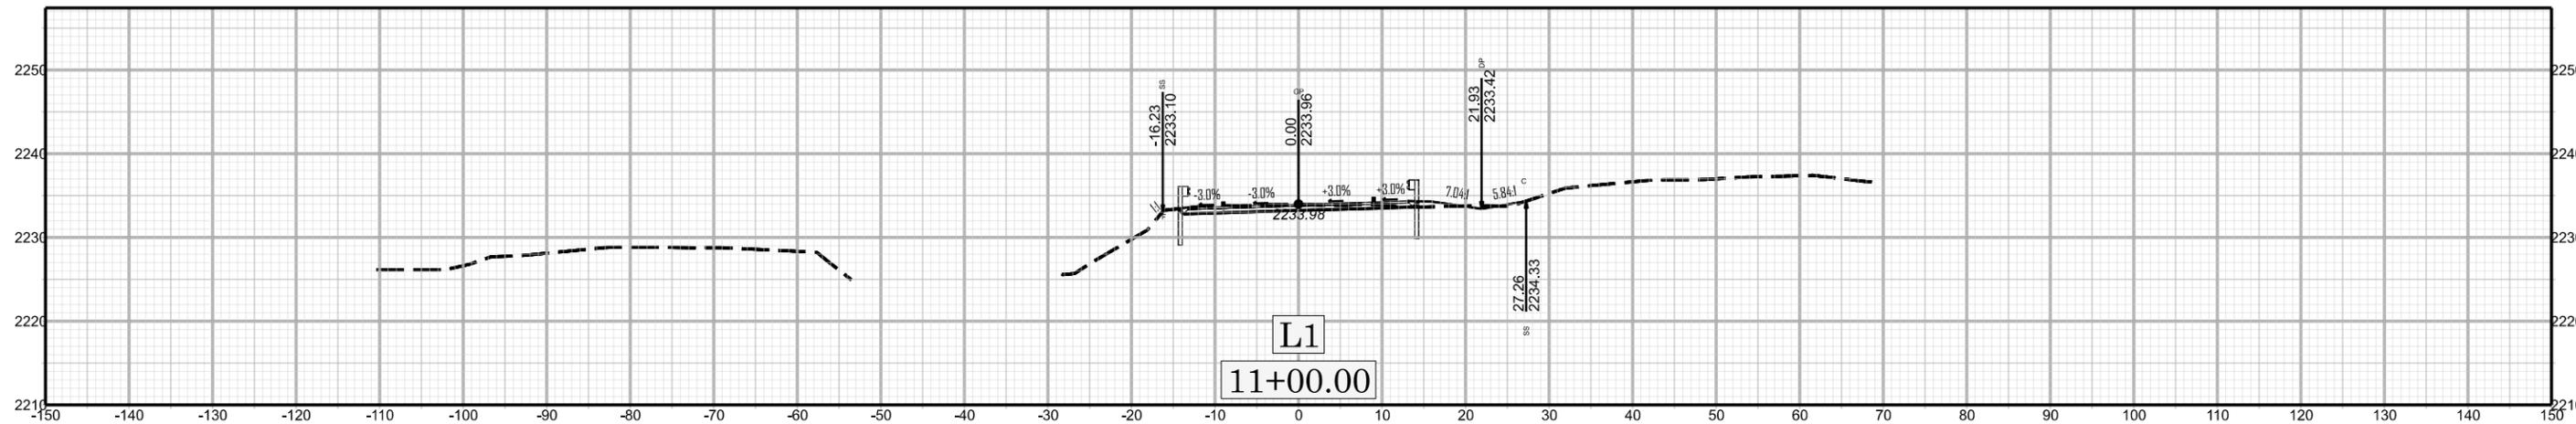


XZ 10+50.00

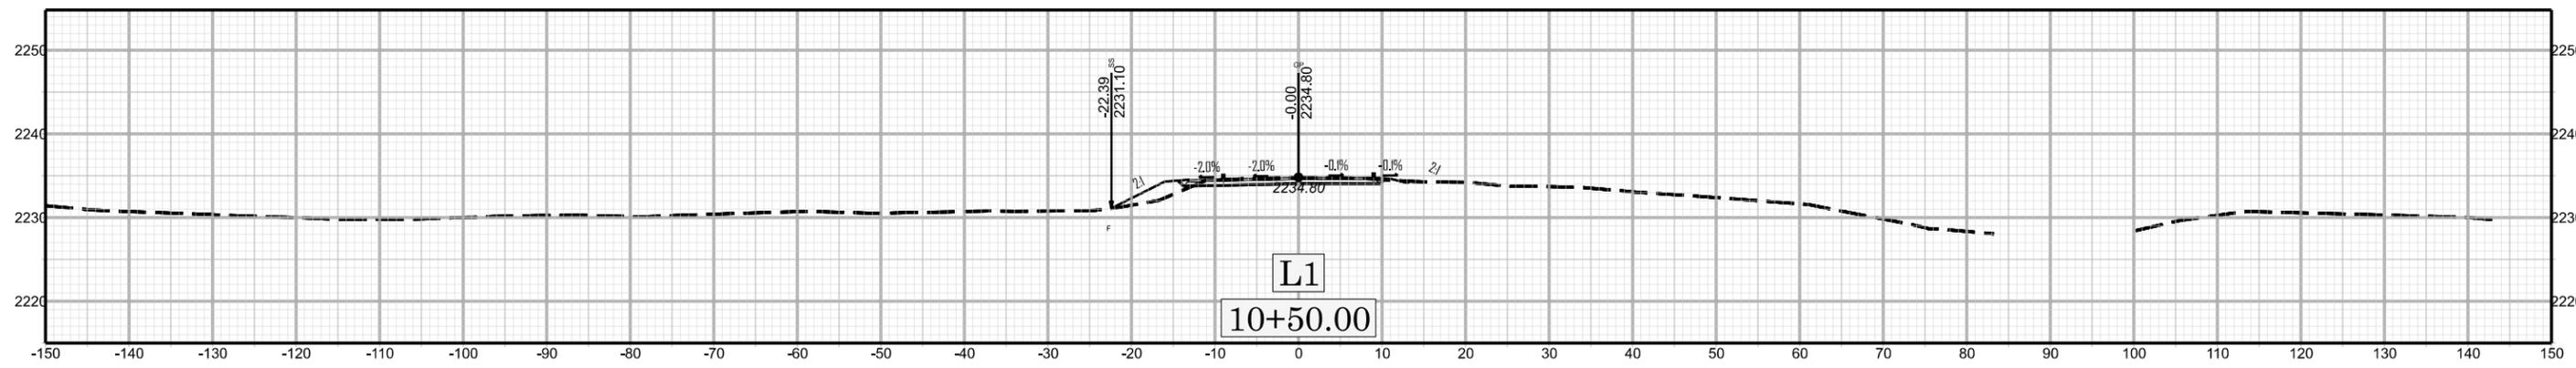


DF8314.201515W05294


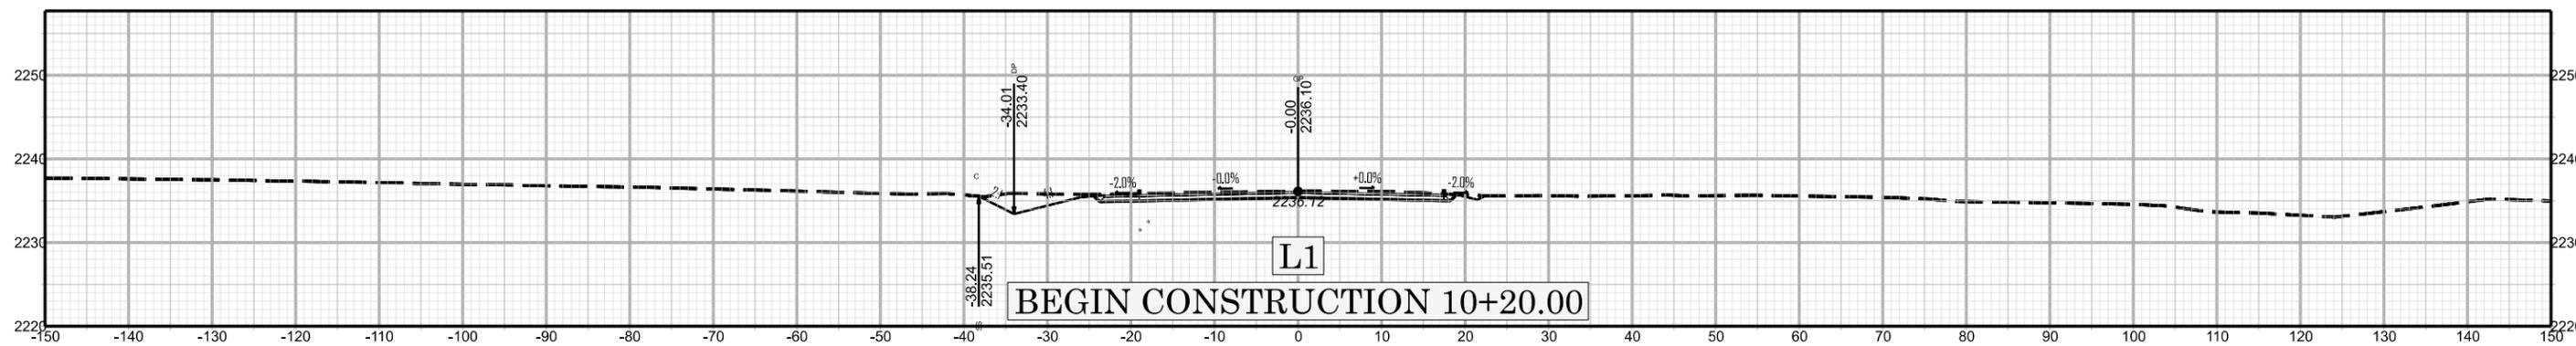


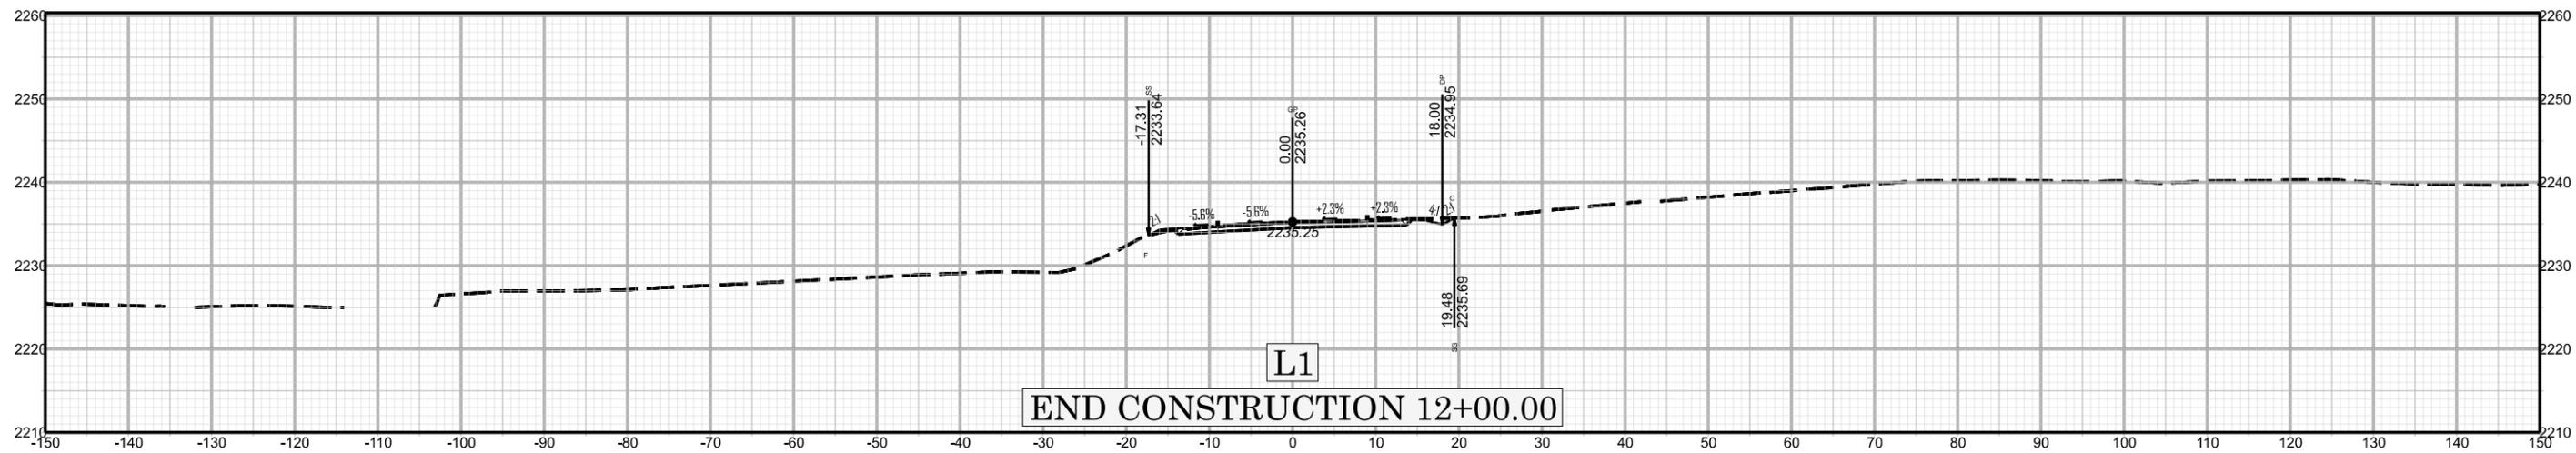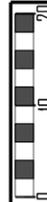


X3 12+00.00

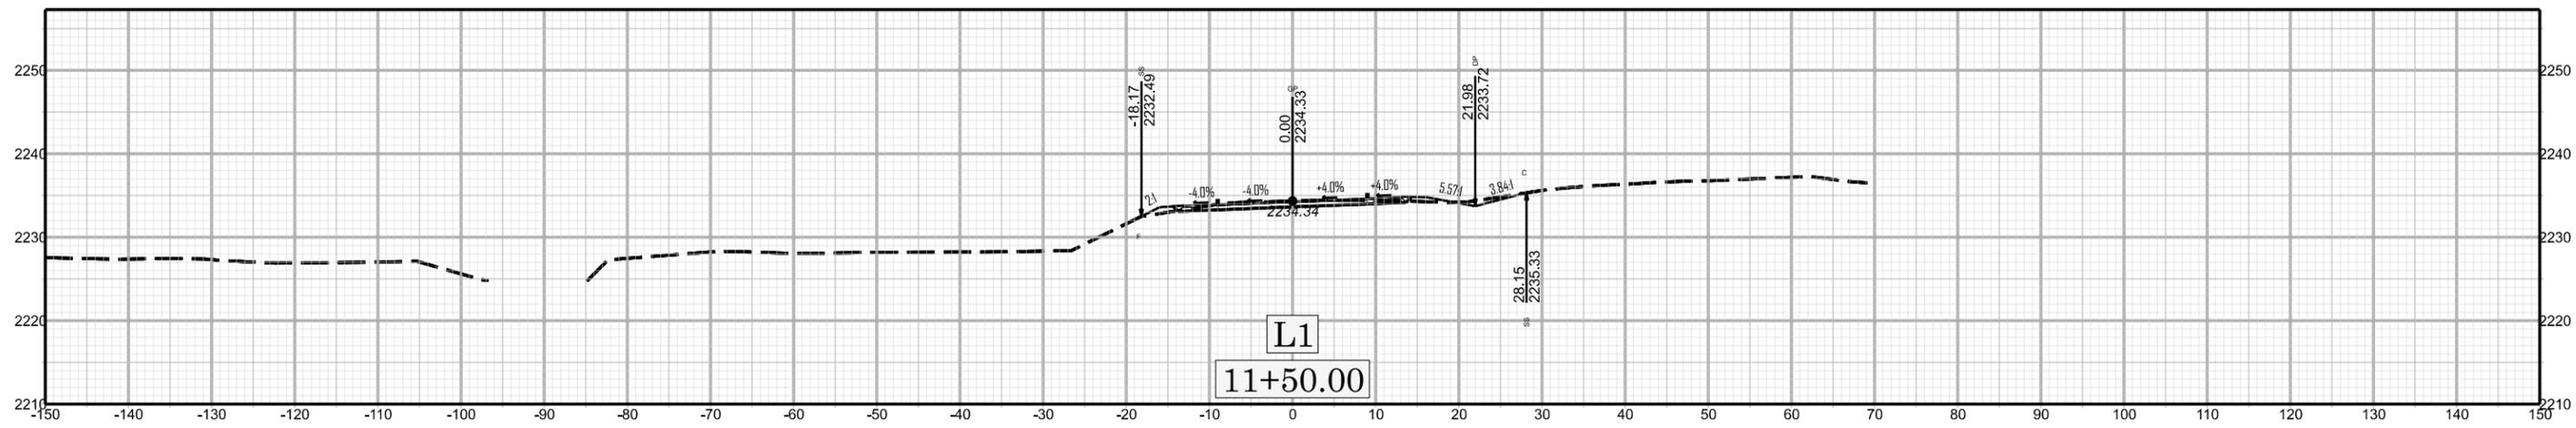



DF1834.2014515W05294

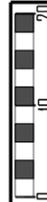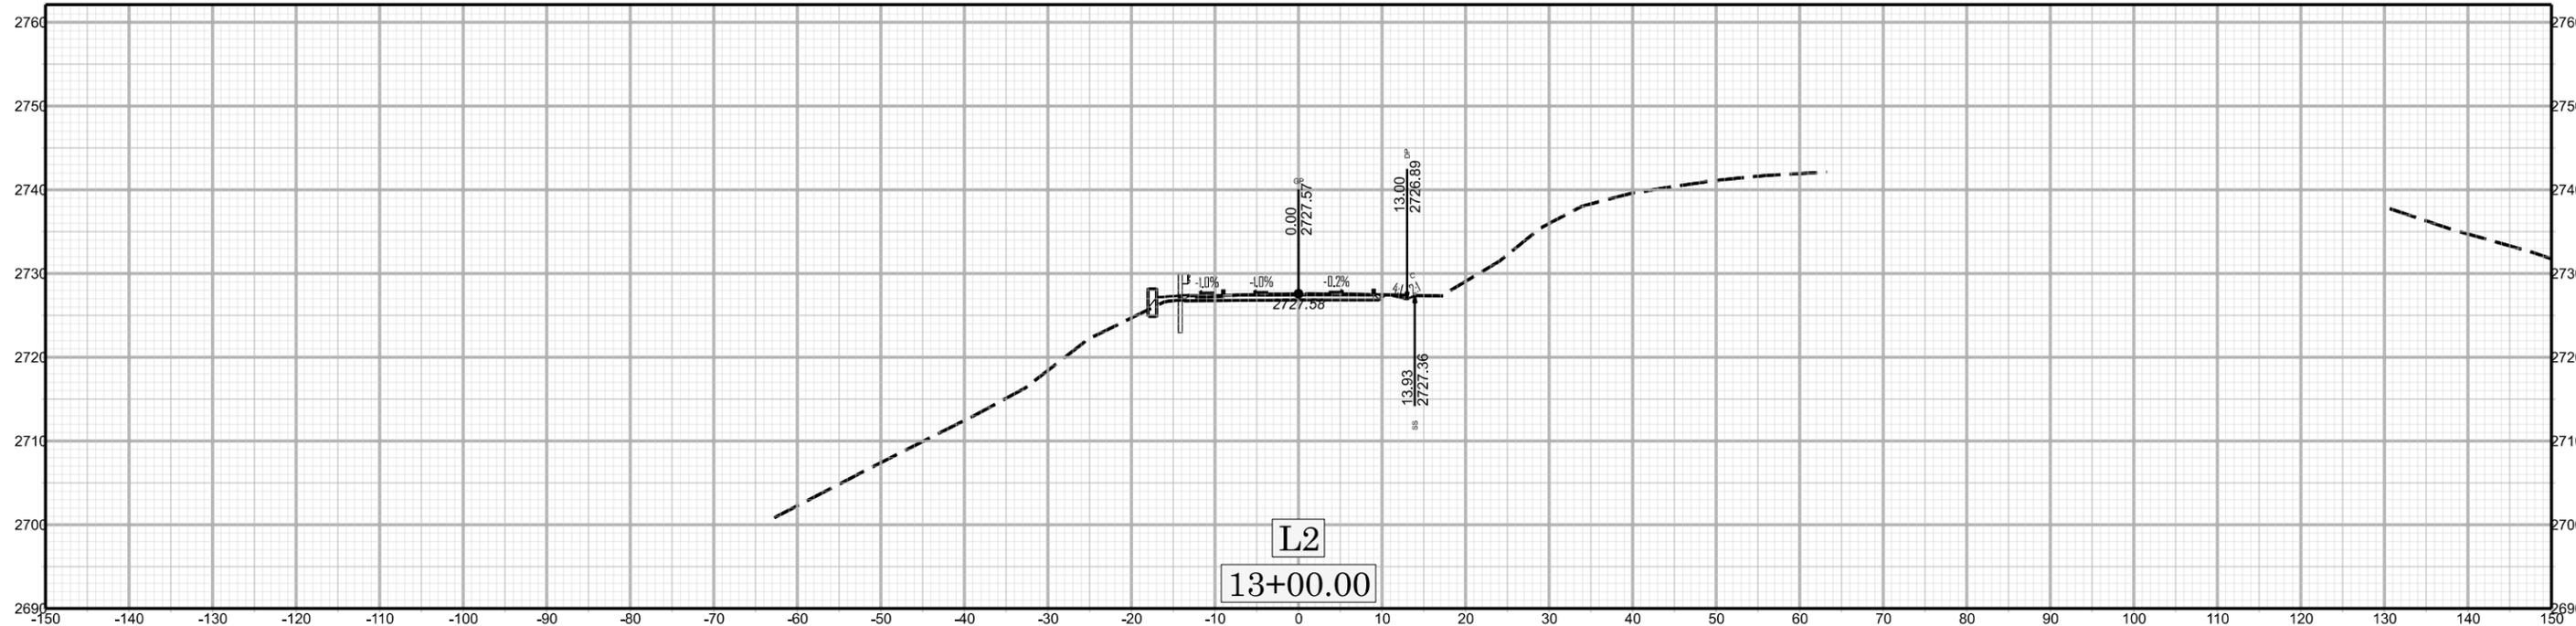


X4 12+75.00

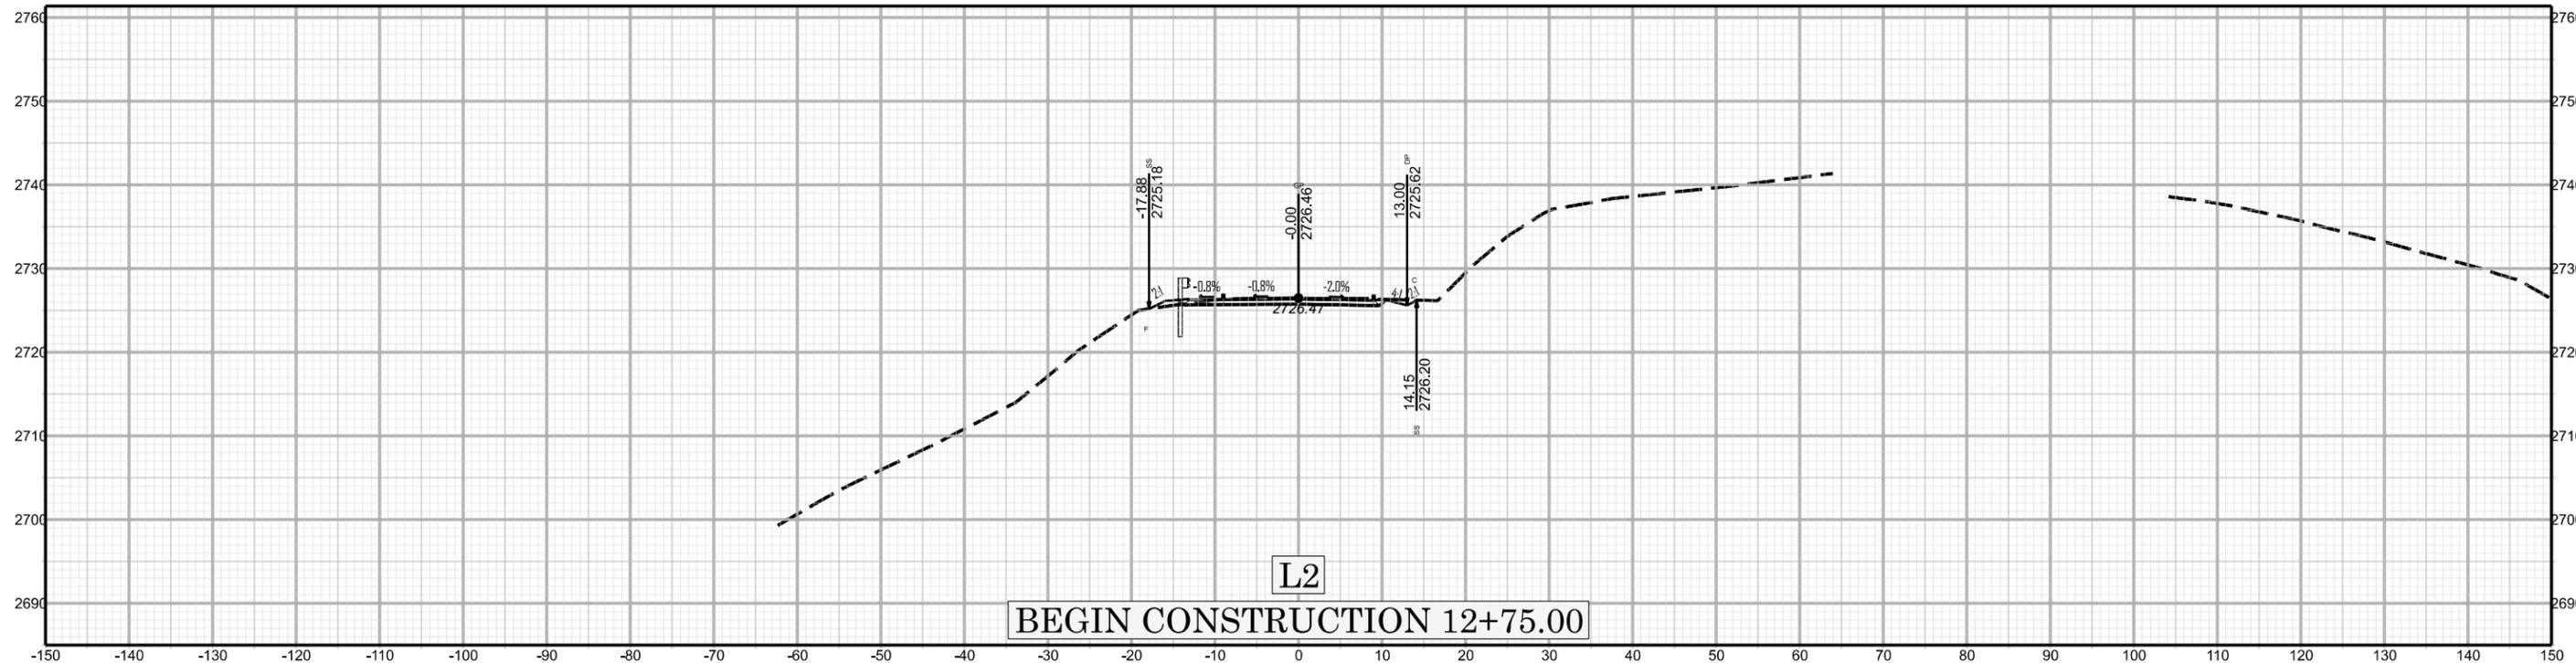



DF18314.20145155W05294

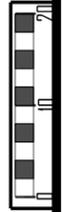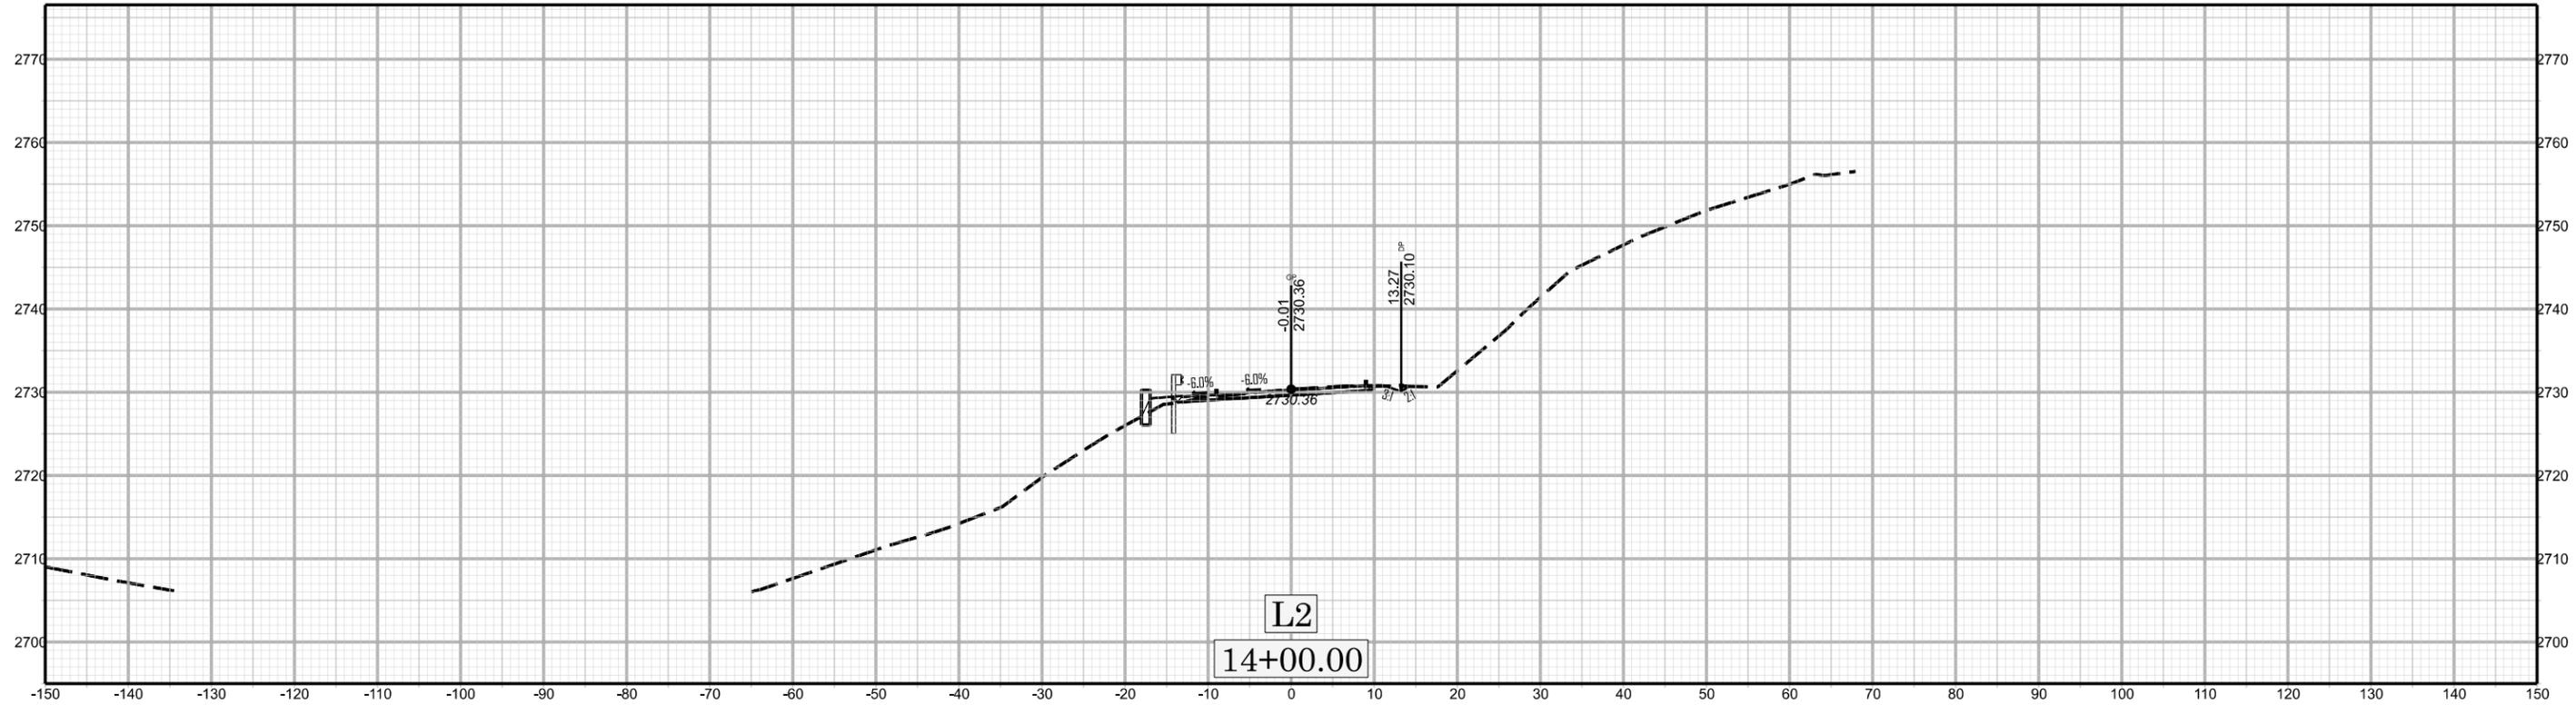


X5 13+50.00

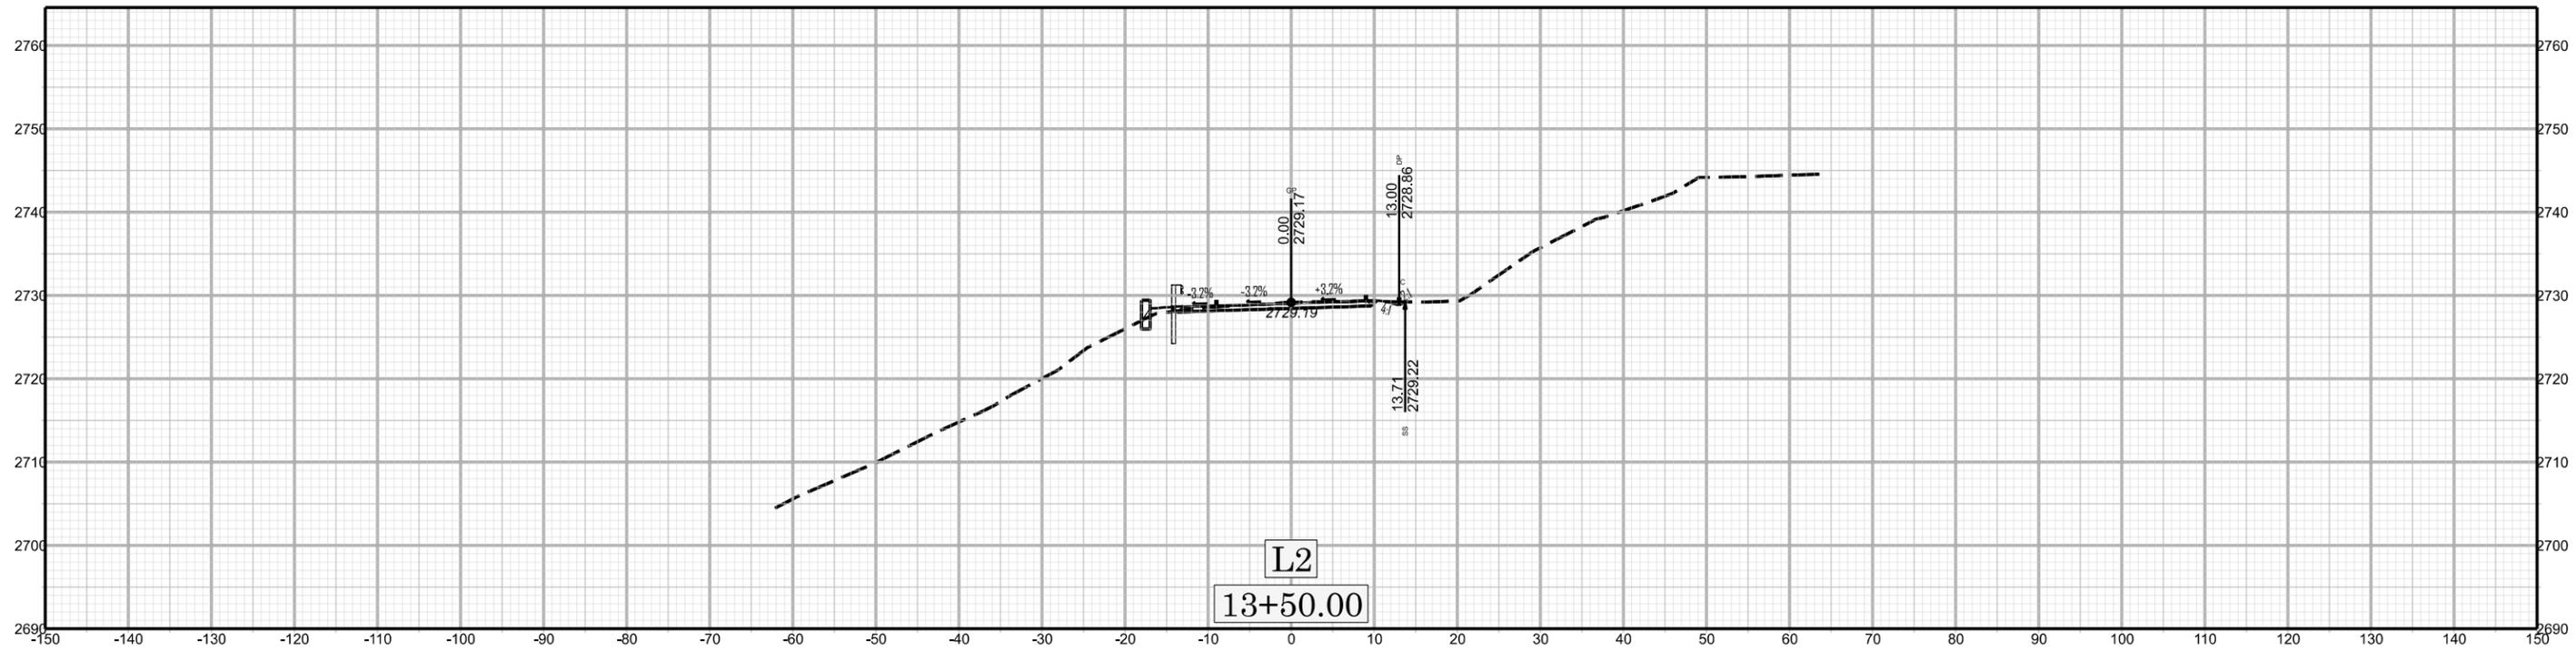




DF18314.20145155W05294

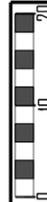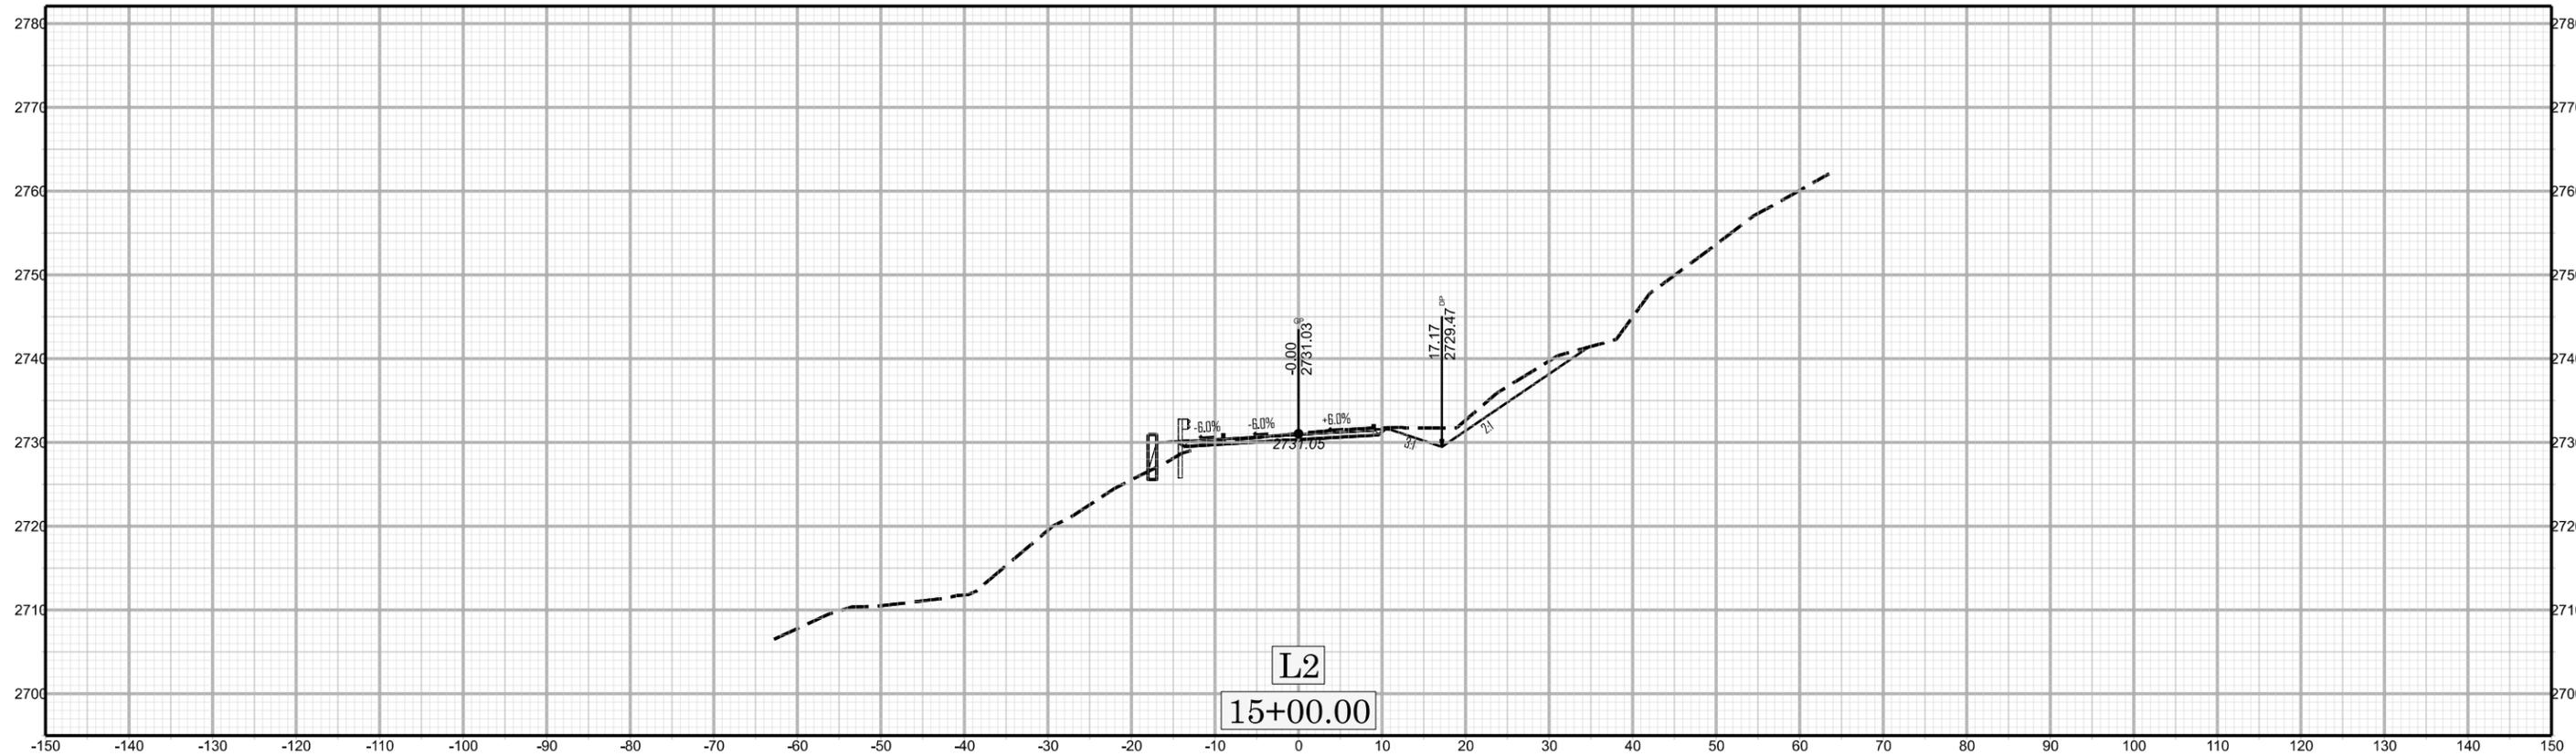

X6 14+50.00

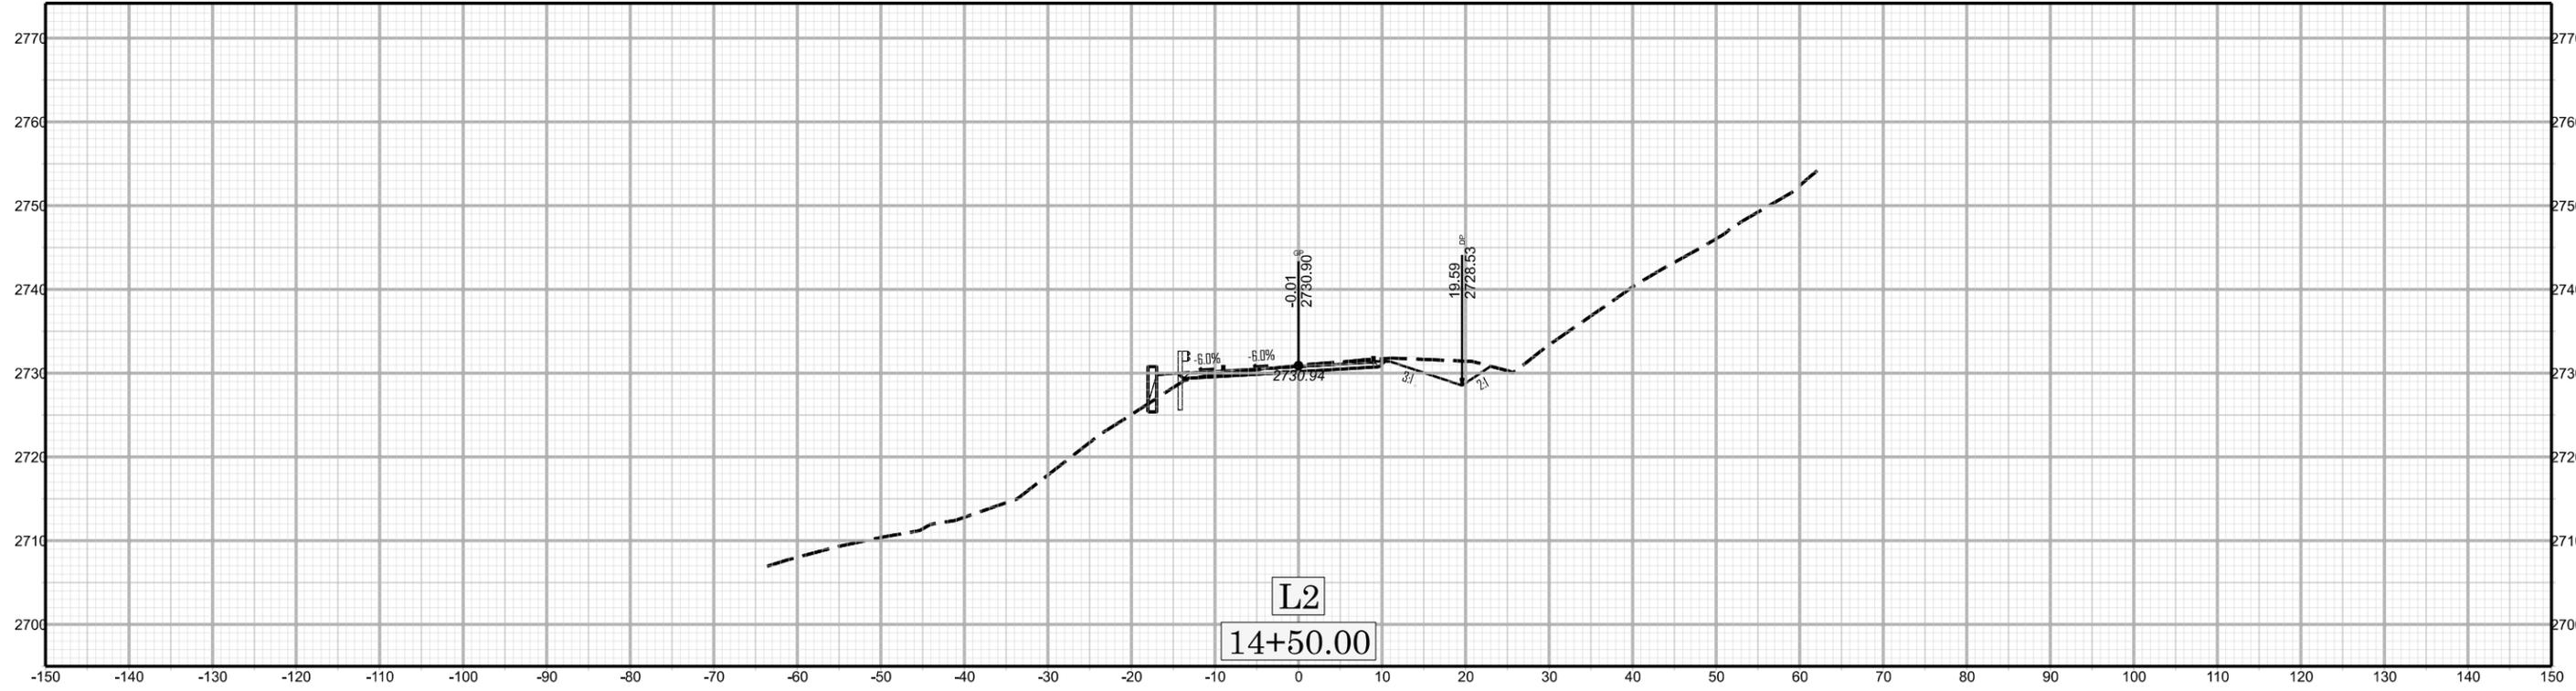


DF18314.20145155W03294

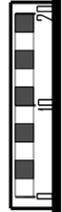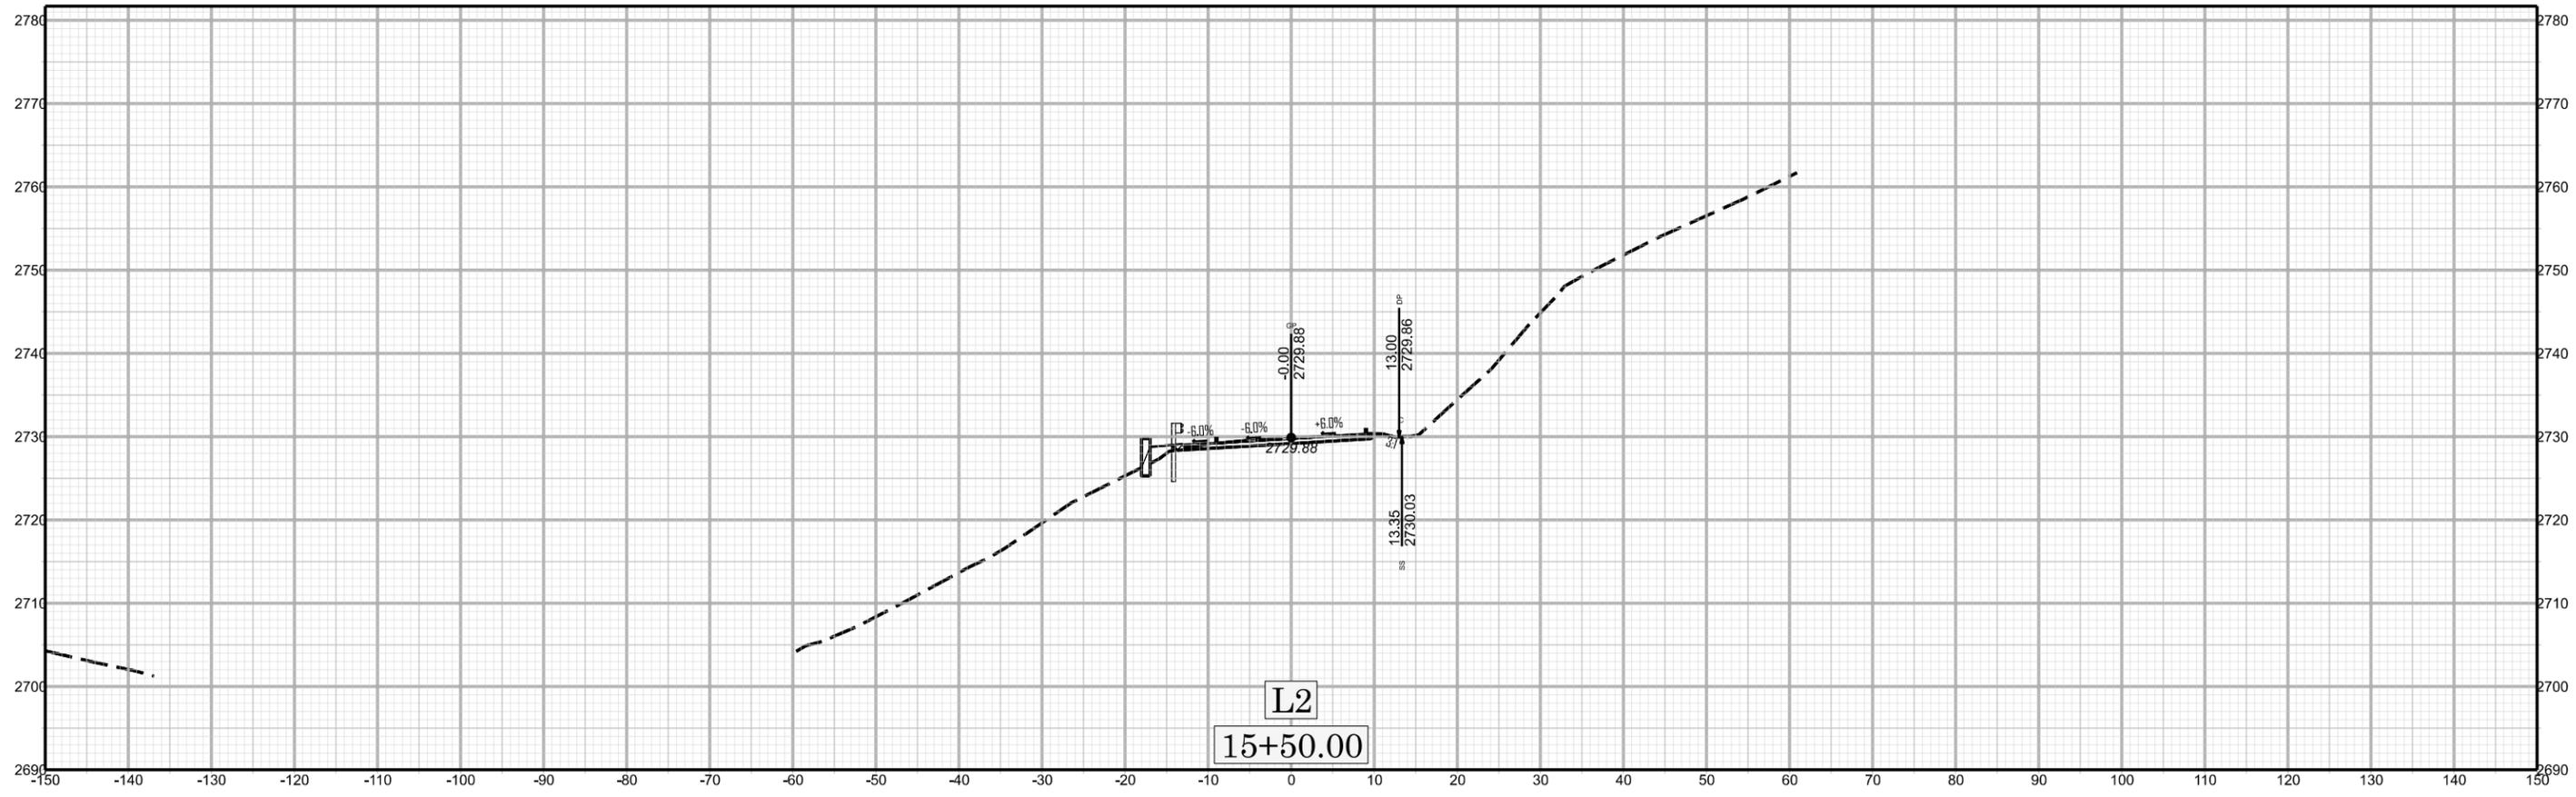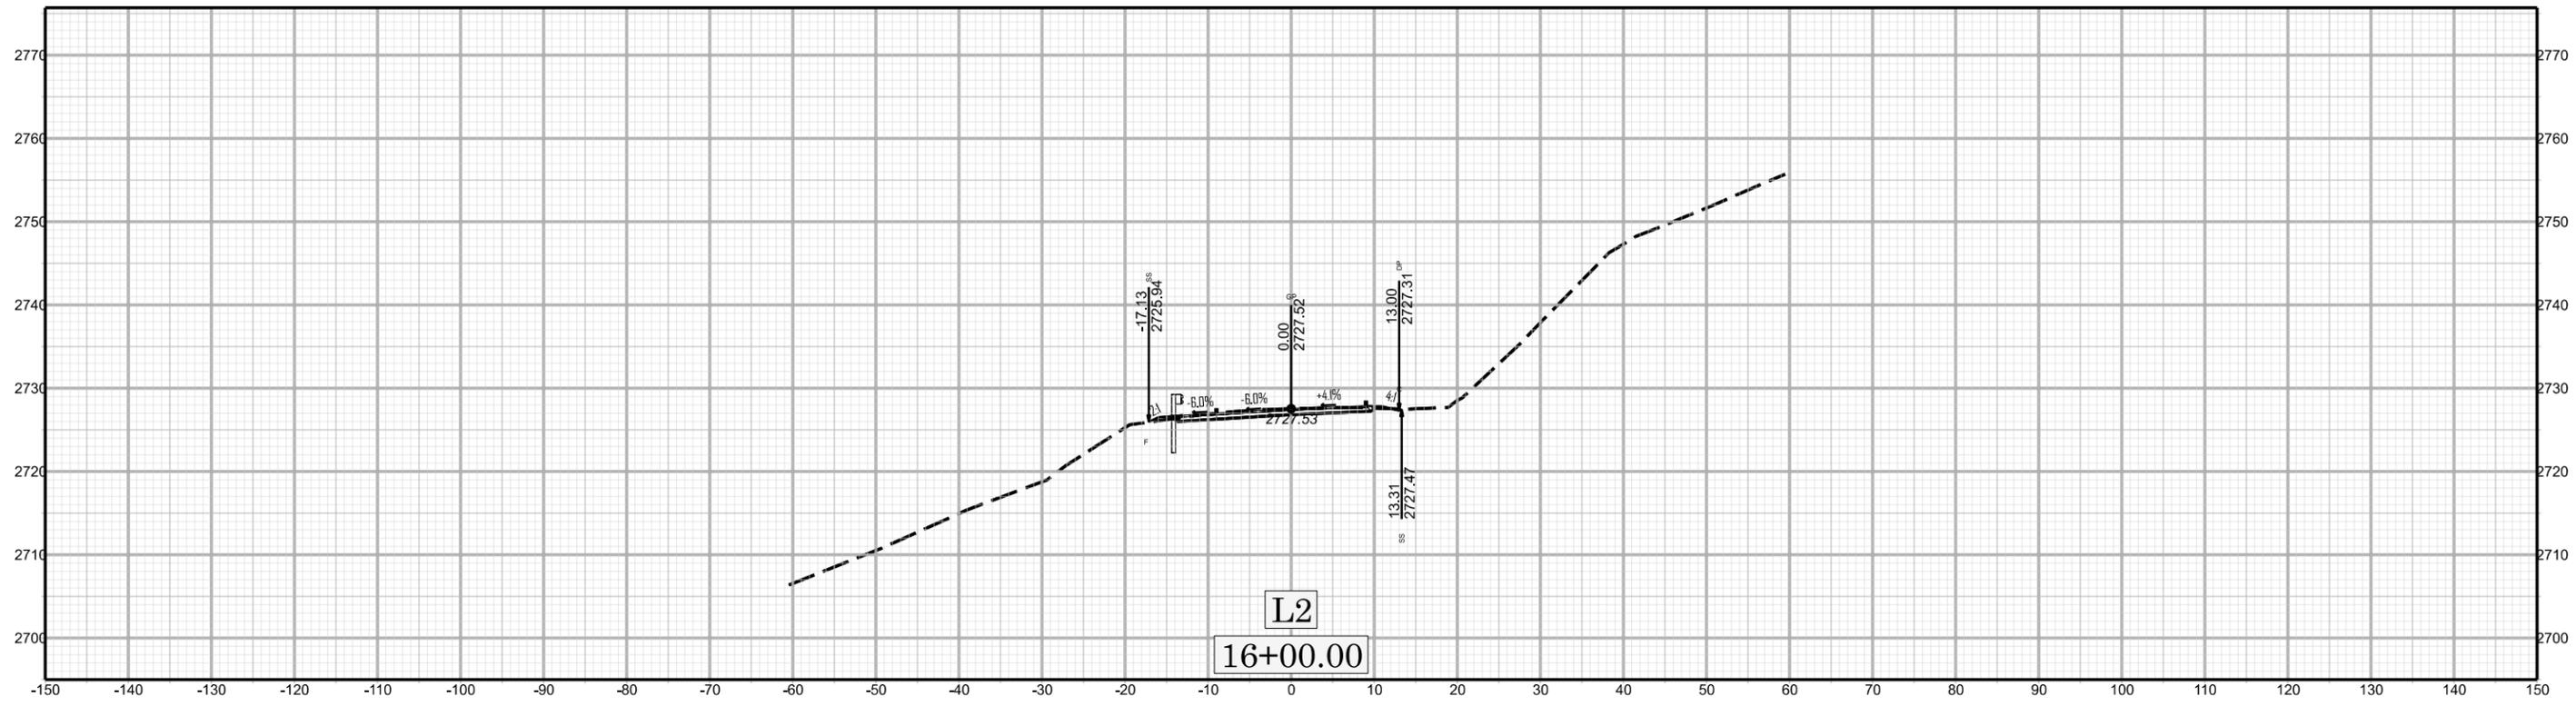





X7 15+50.00

DF18314.20151515W05294

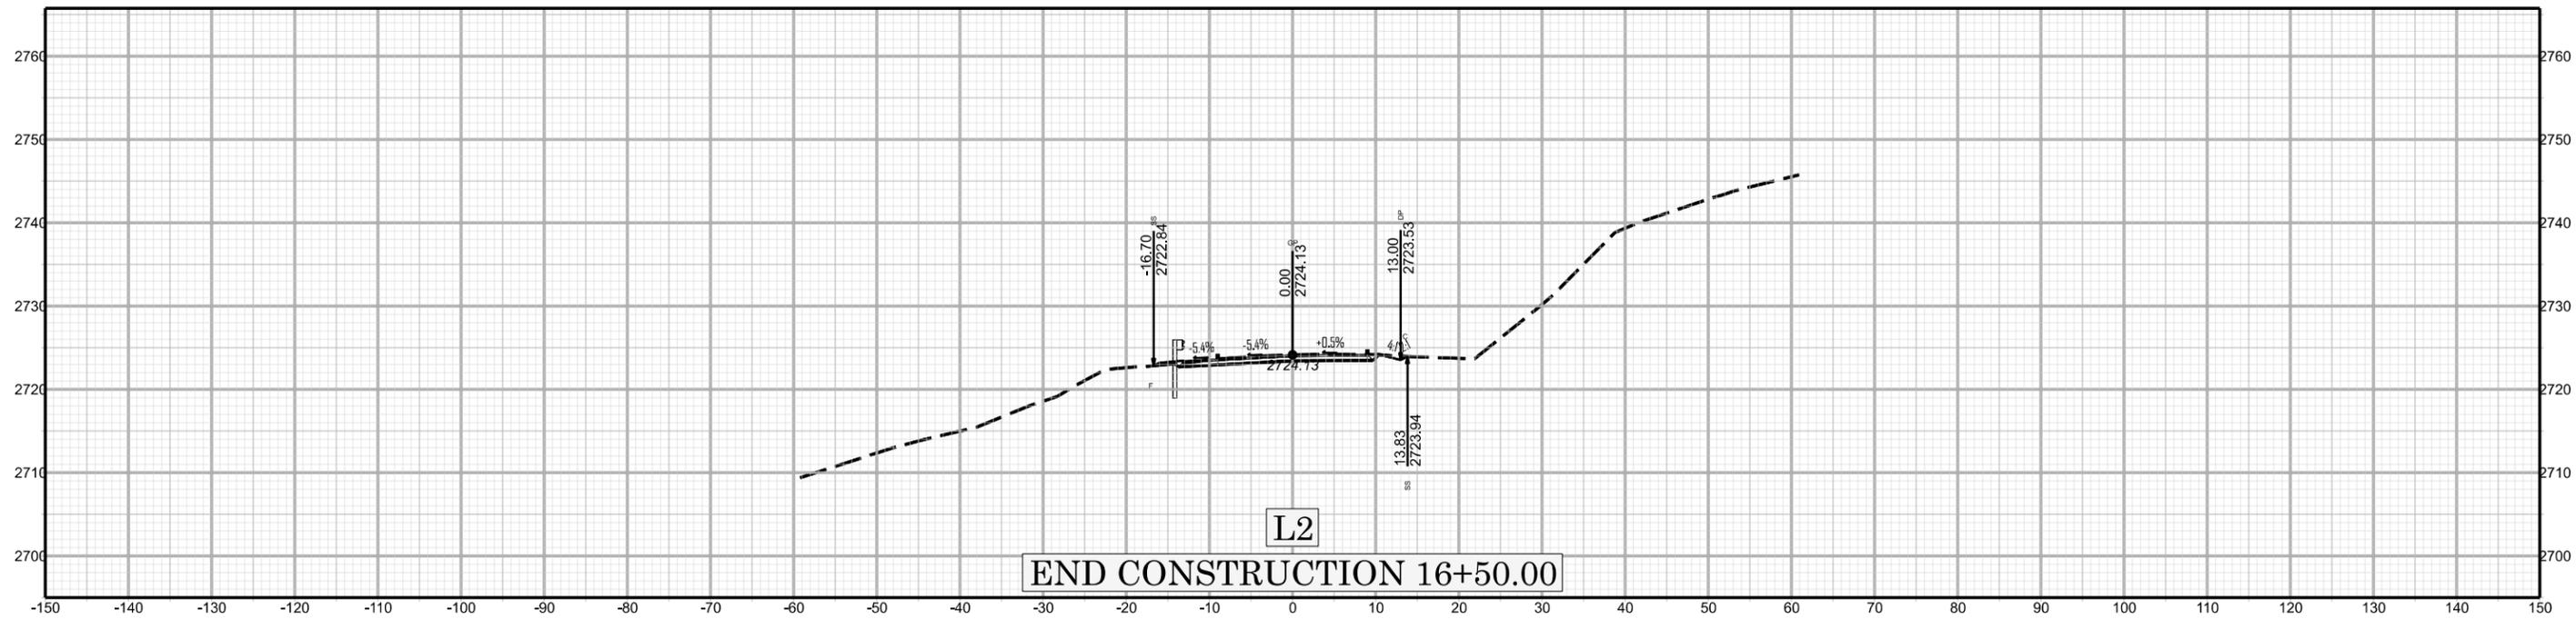



X8 16+50.00


DF18314.2014515W05294

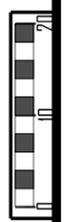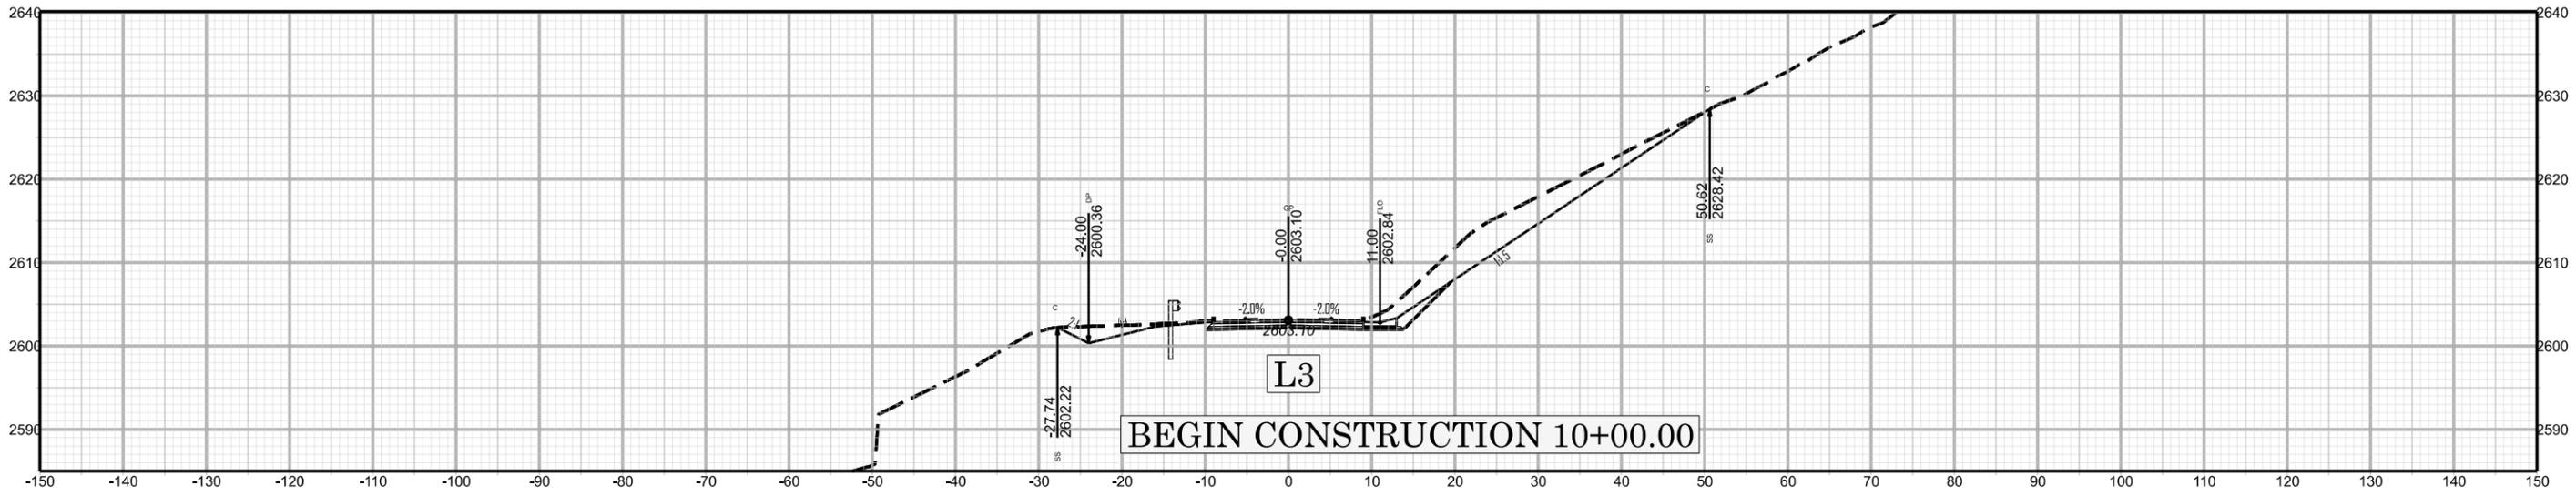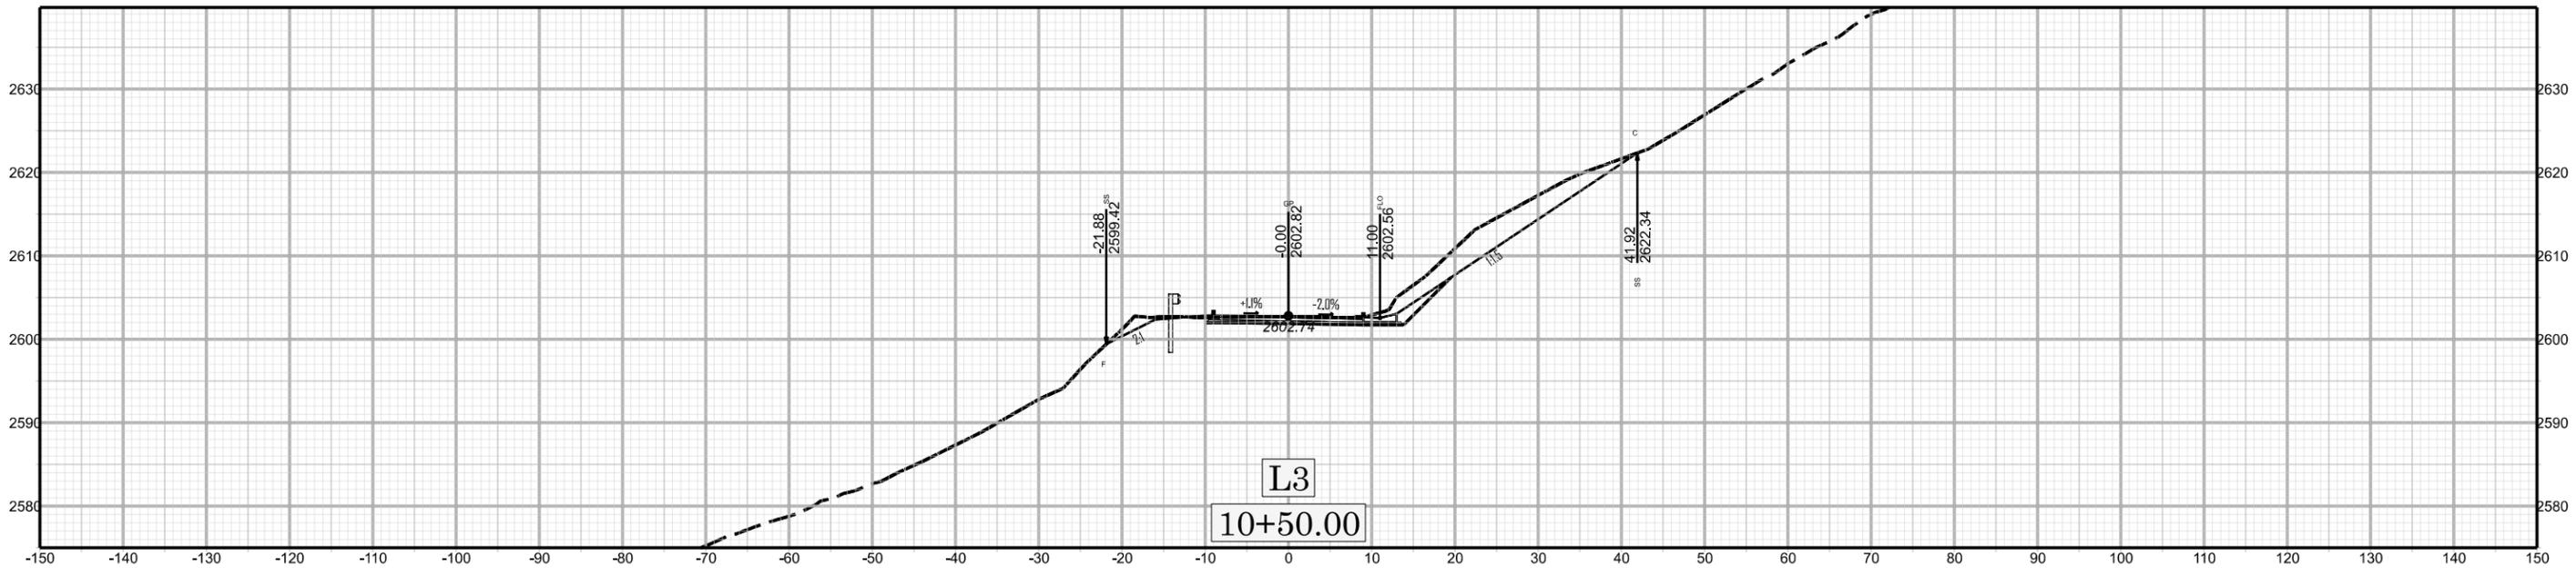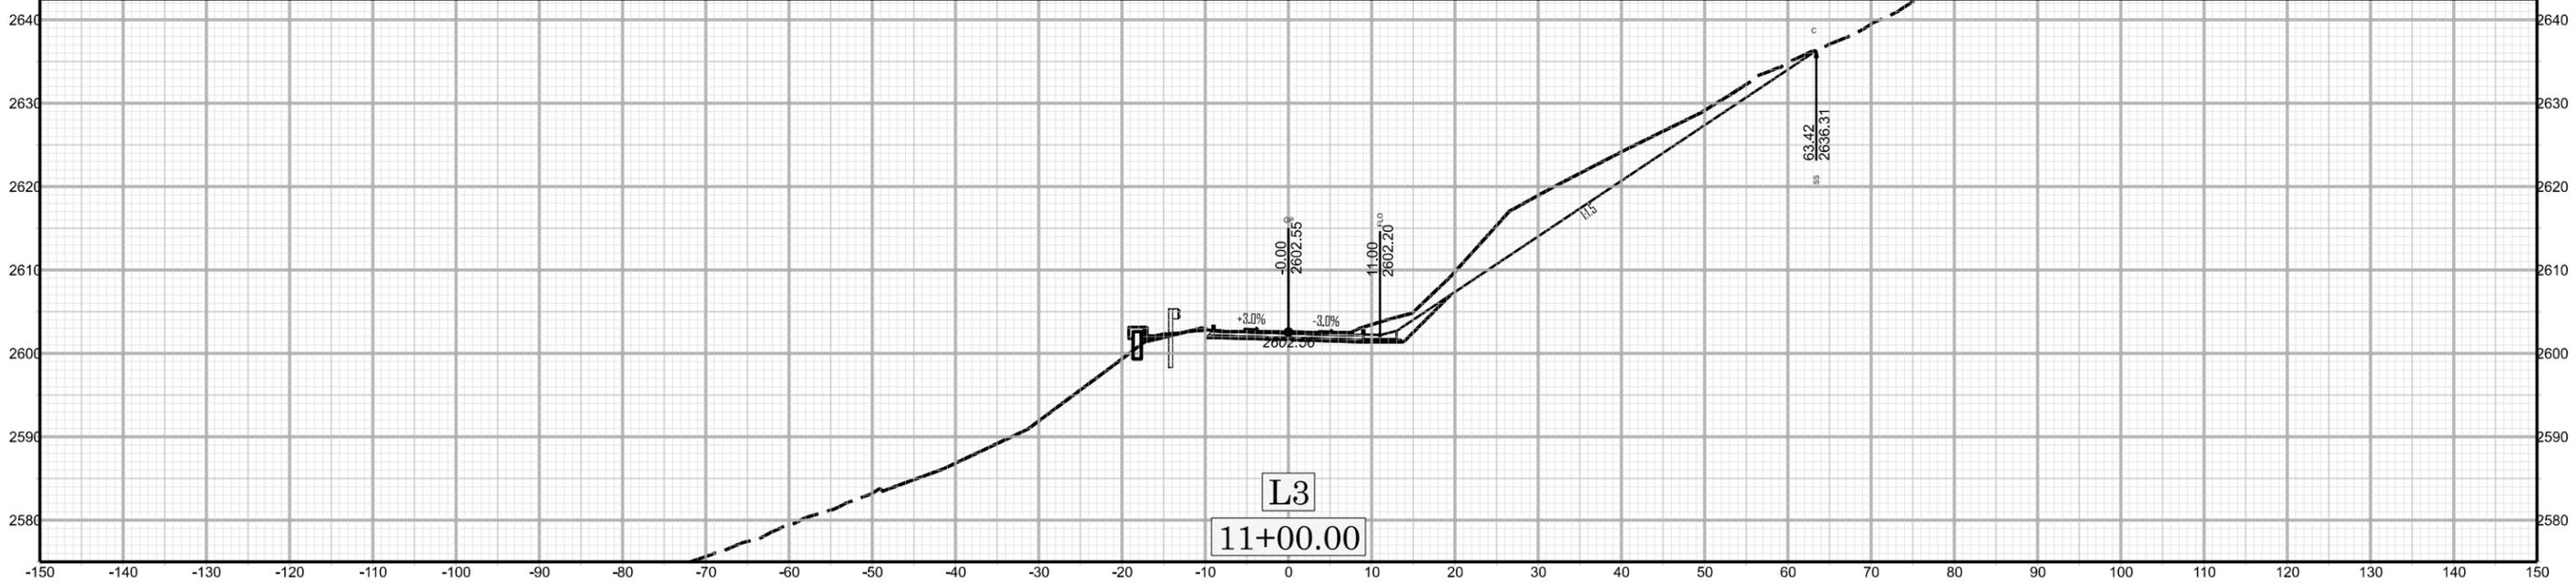


X9 A001

DF18314.2014515W05294

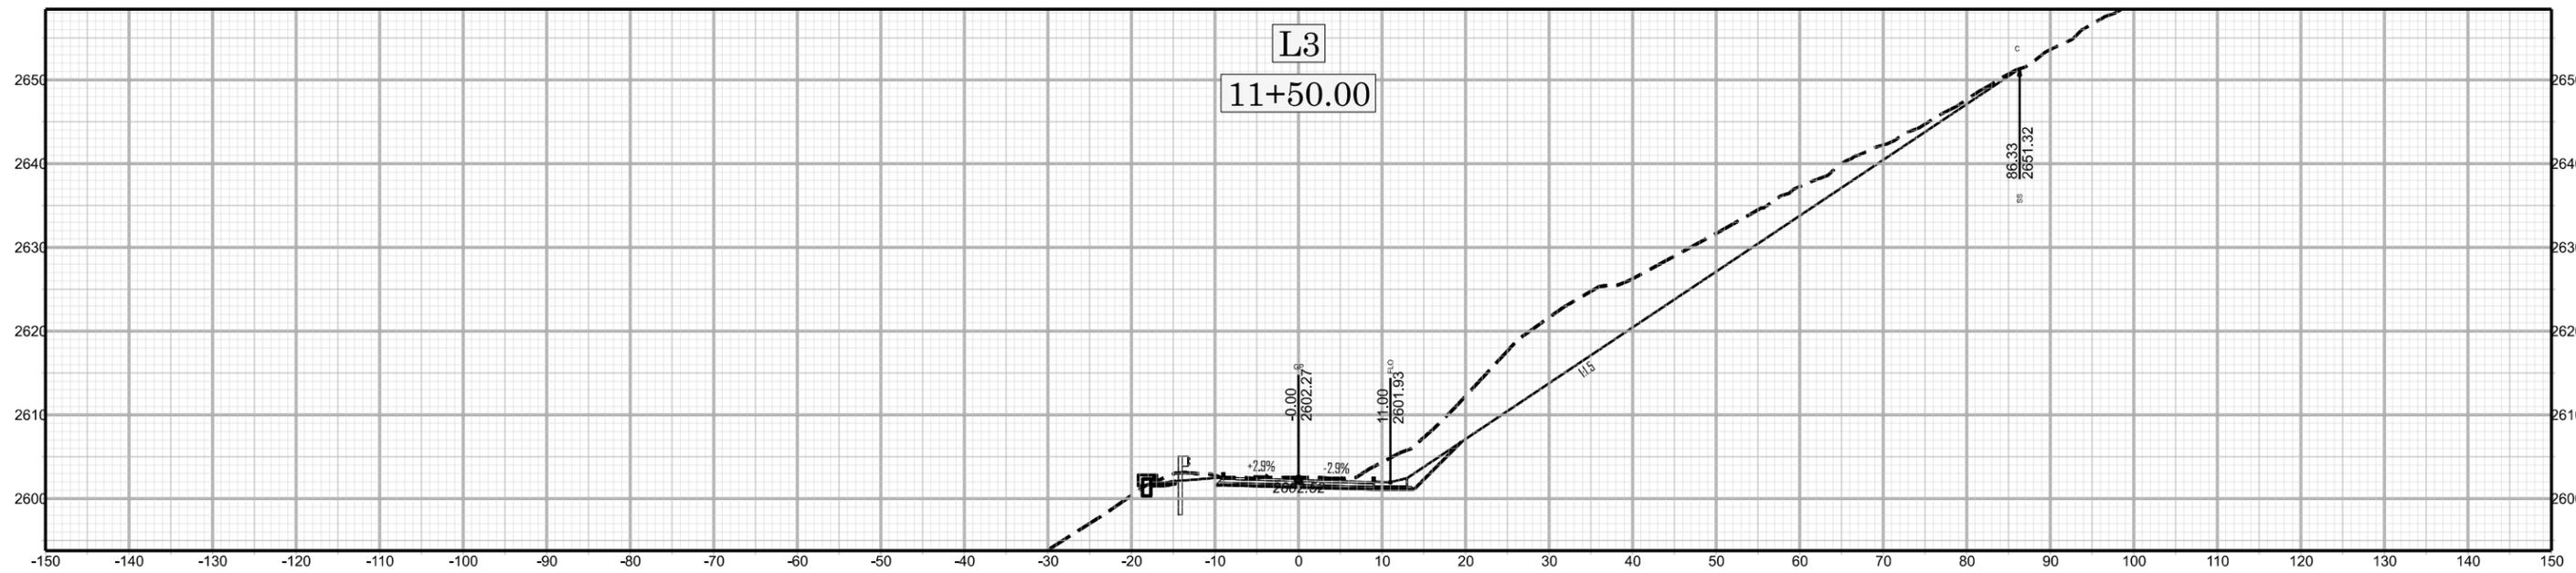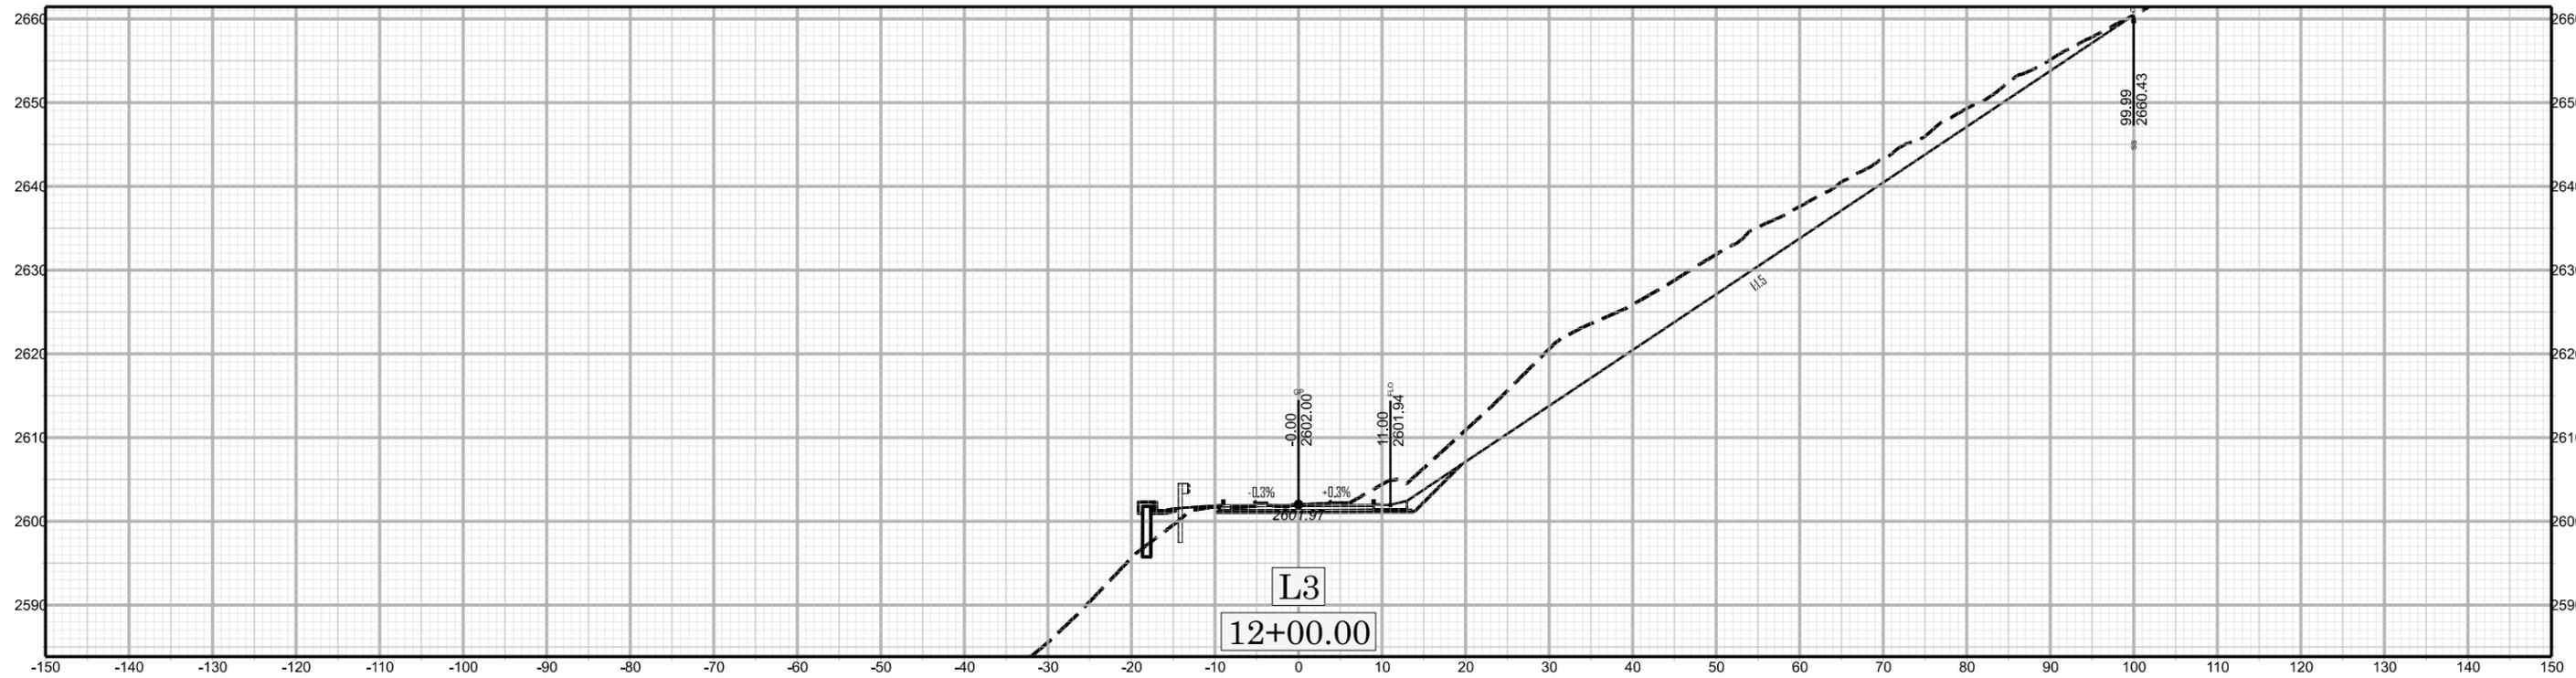

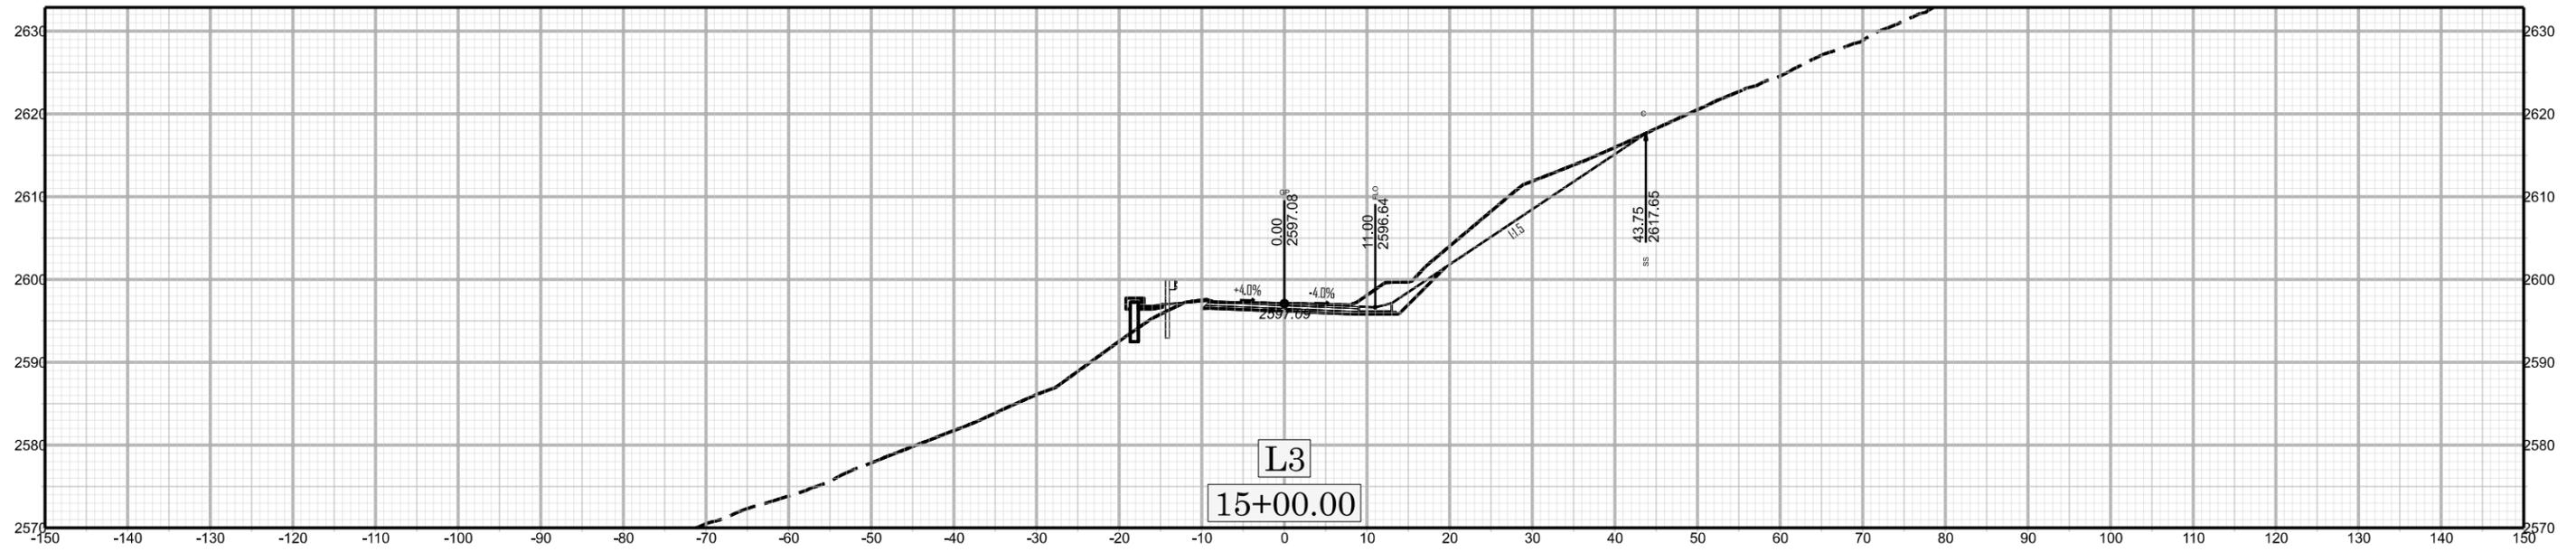

L3
15+00.00



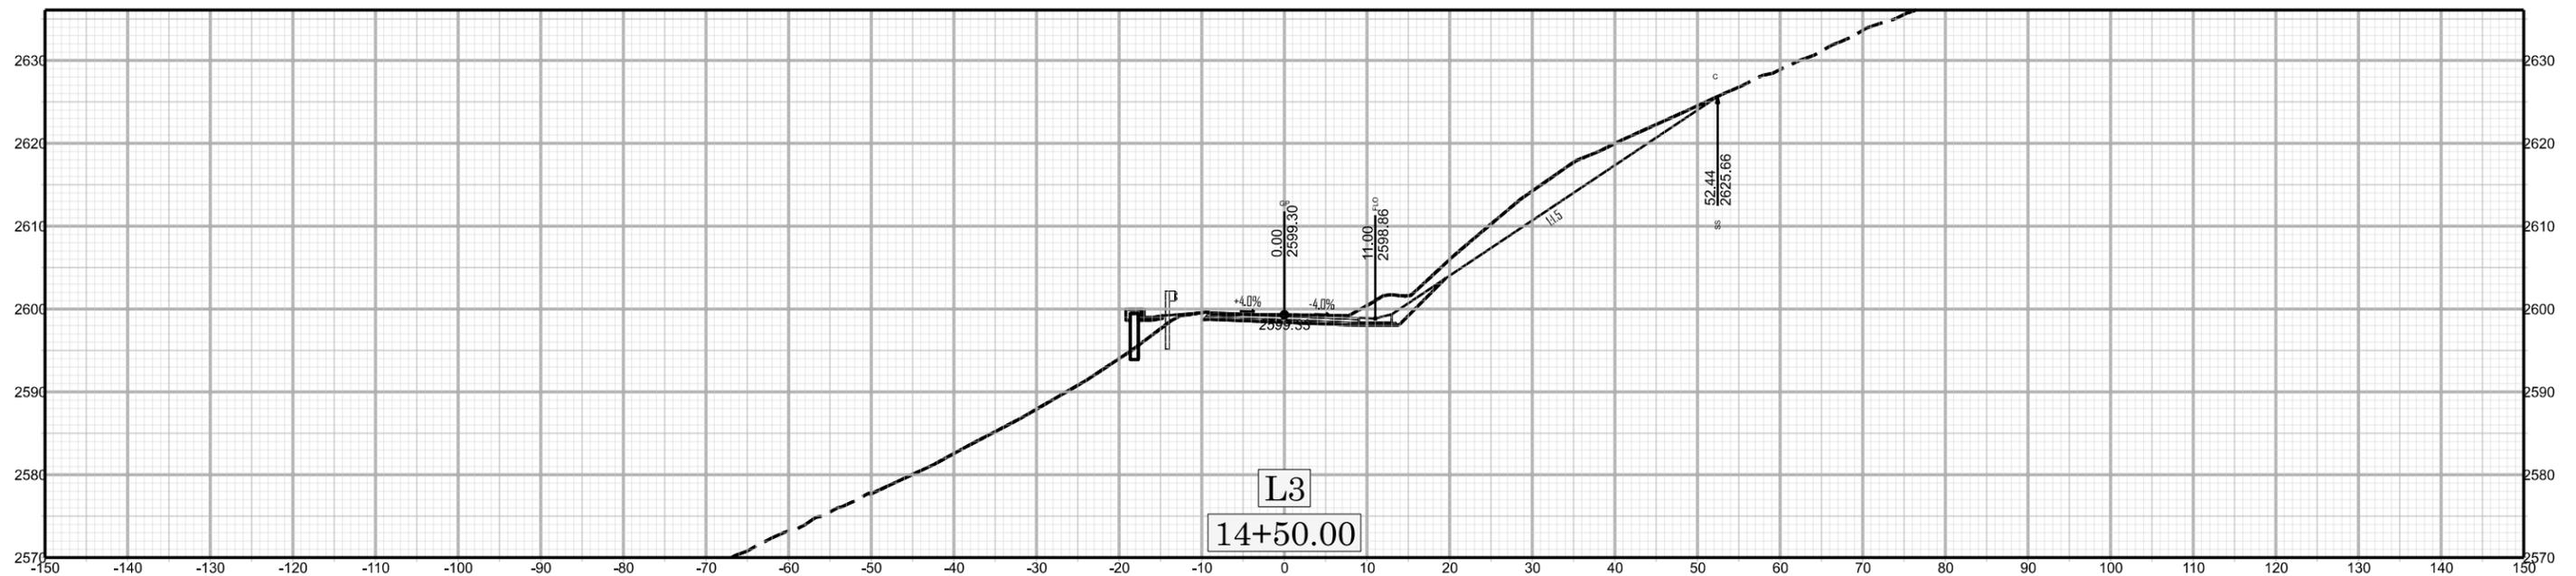


L3
14+50.00






X13 ADD5



DF18314.2014515W05294

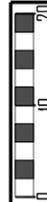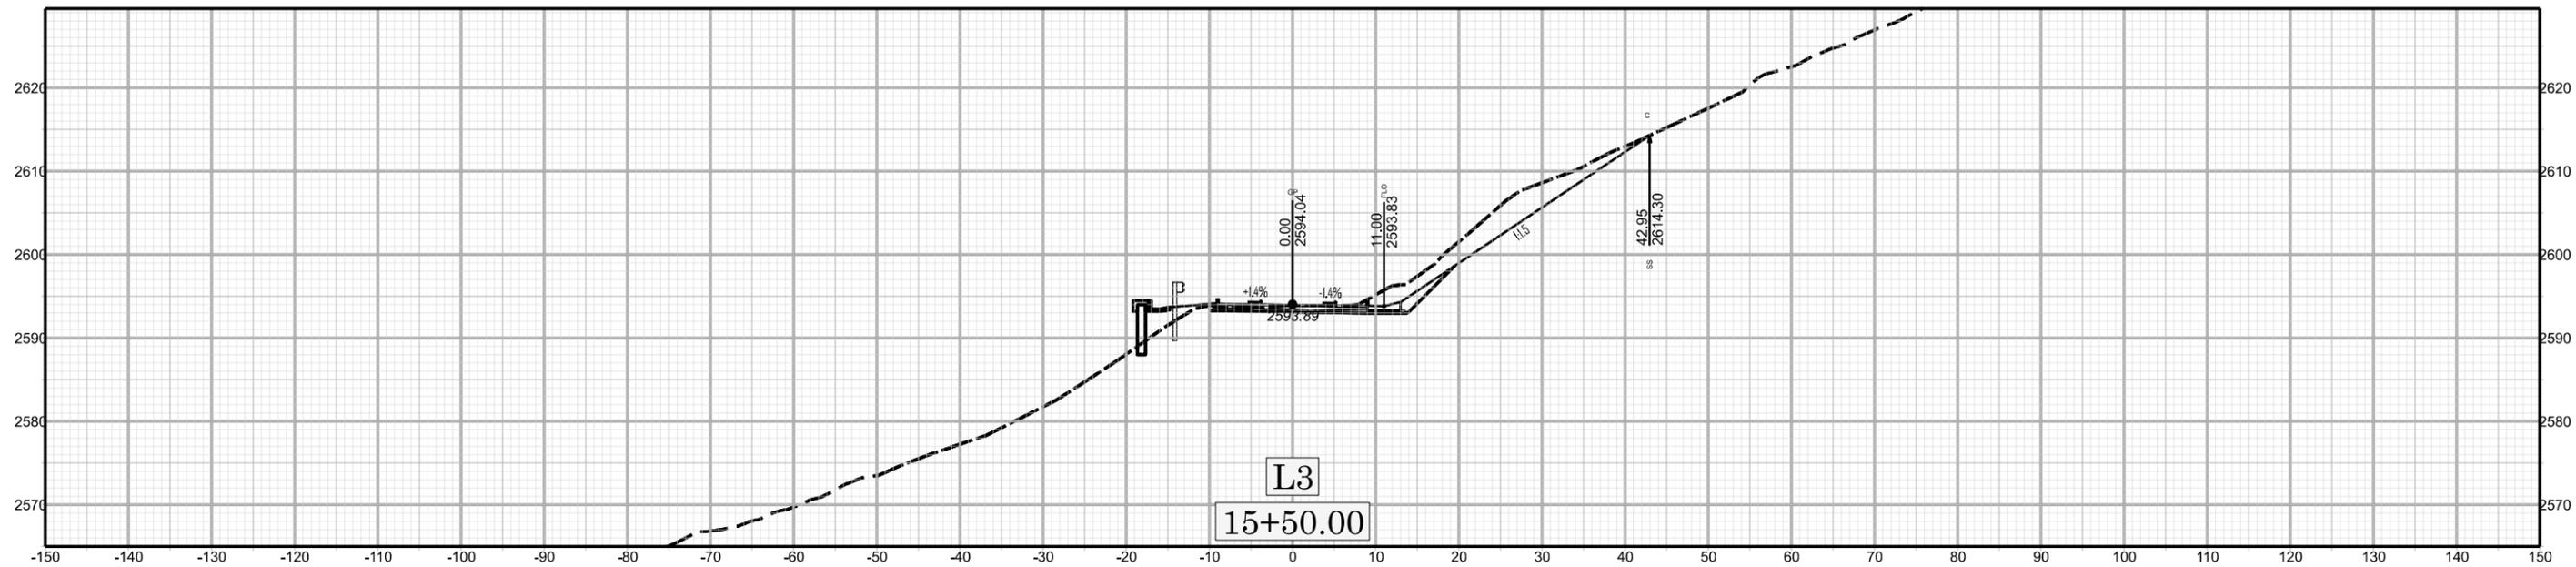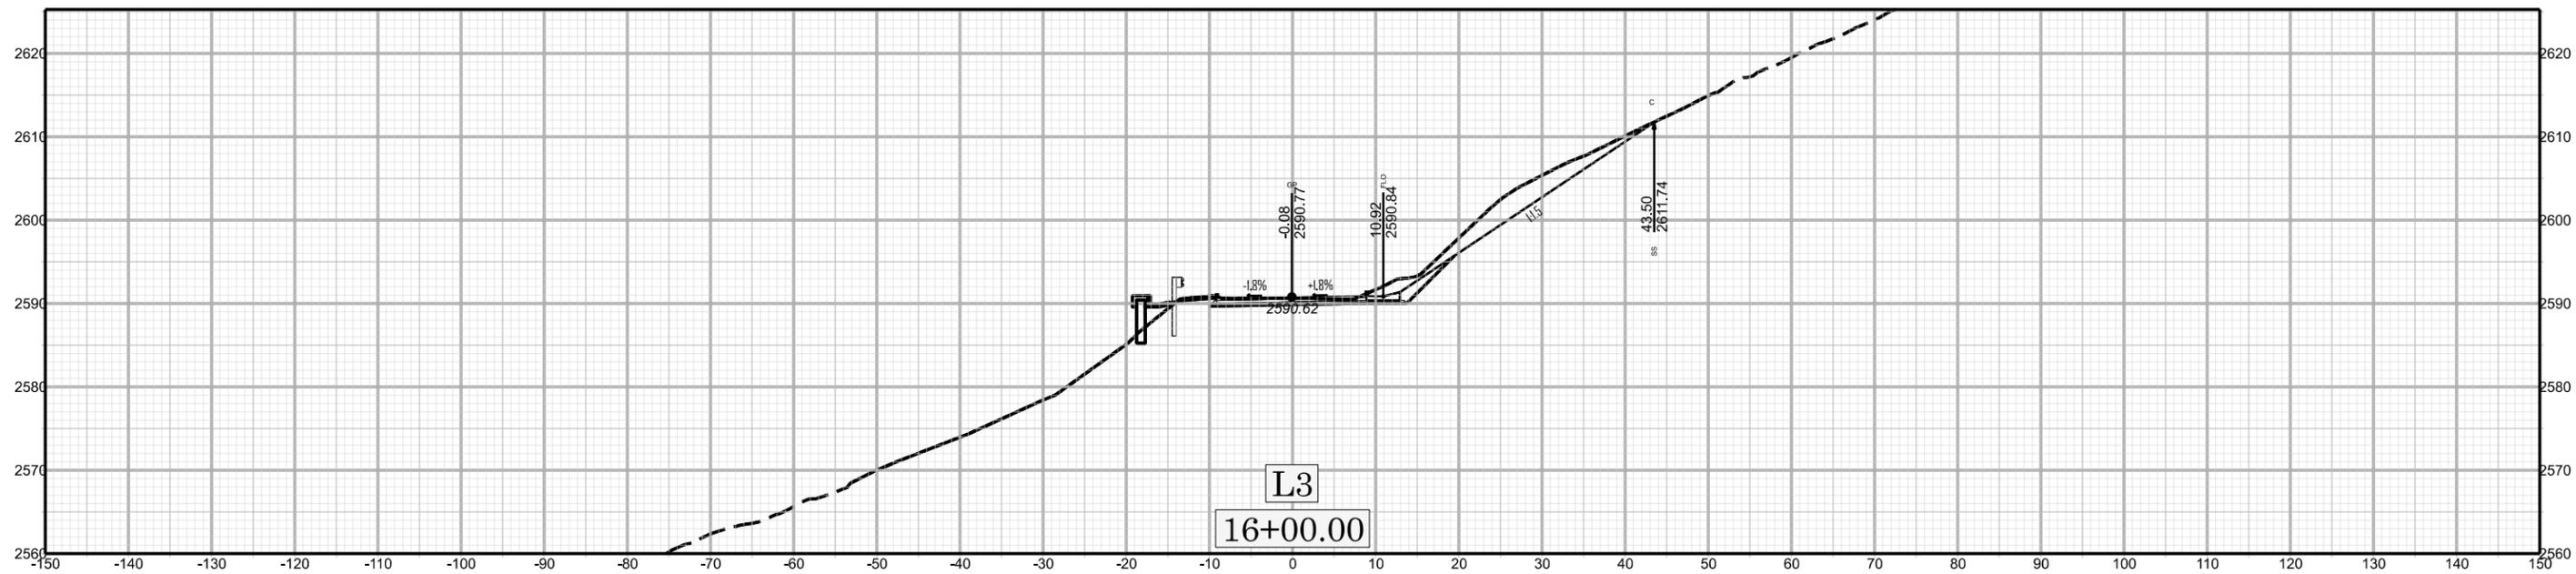


X14 A006

DF18314.20151515W05294

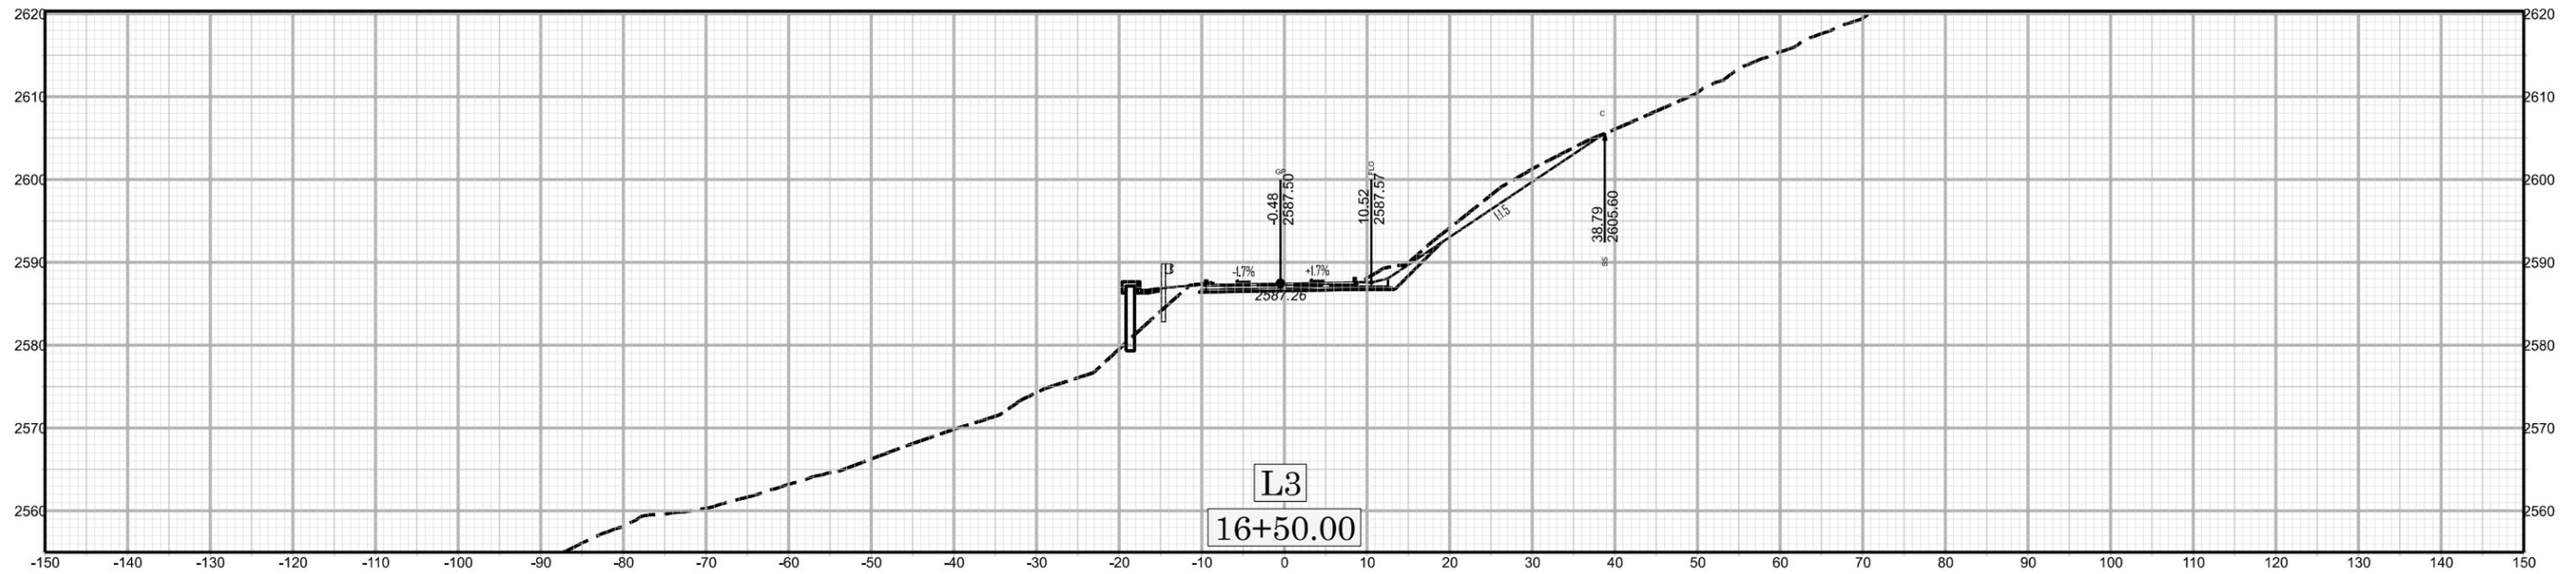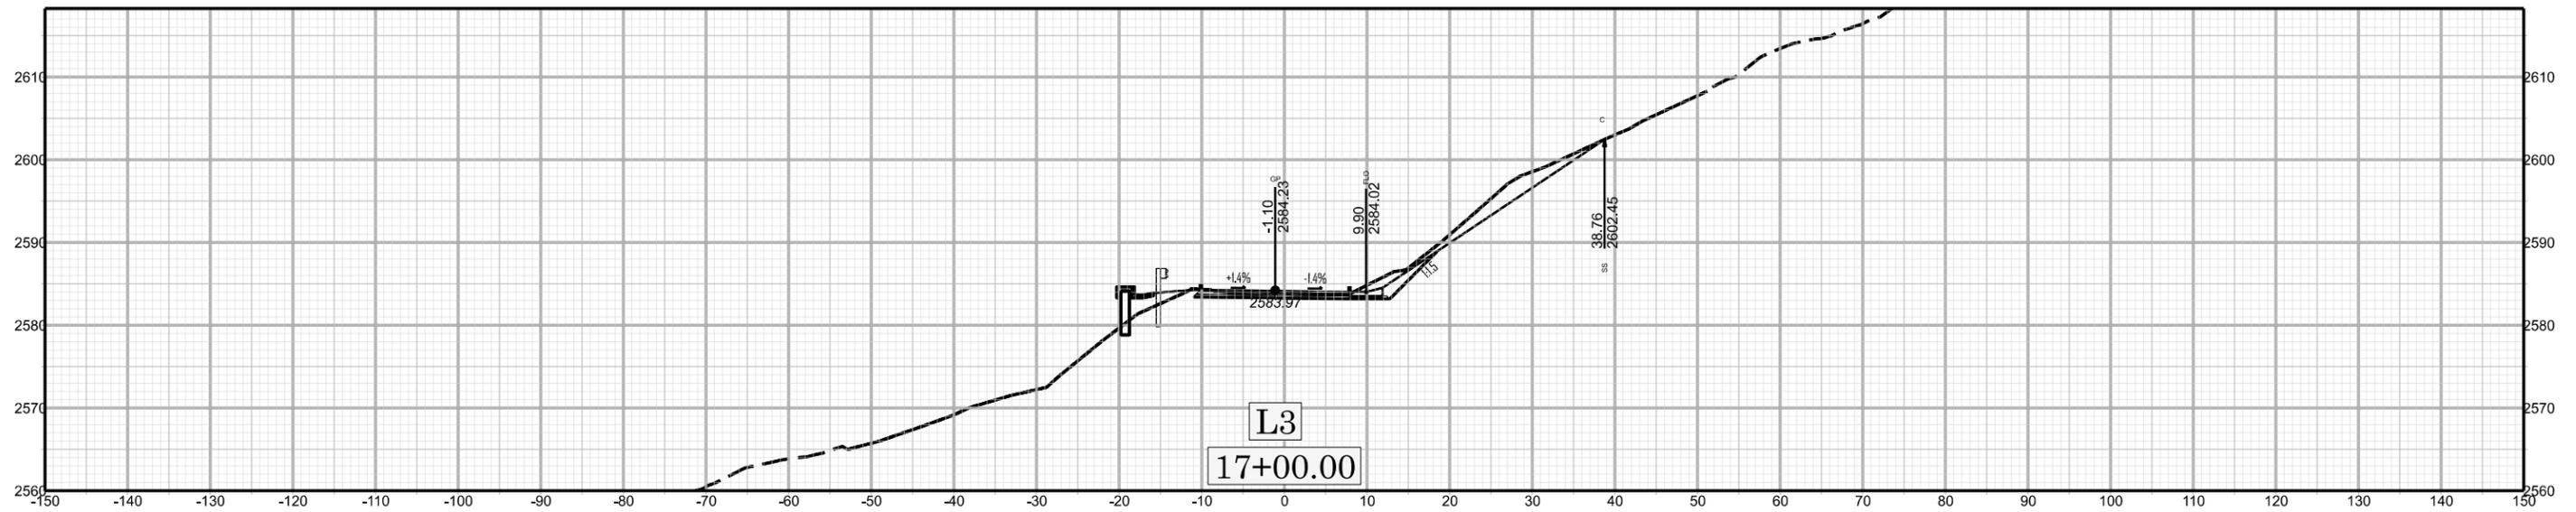
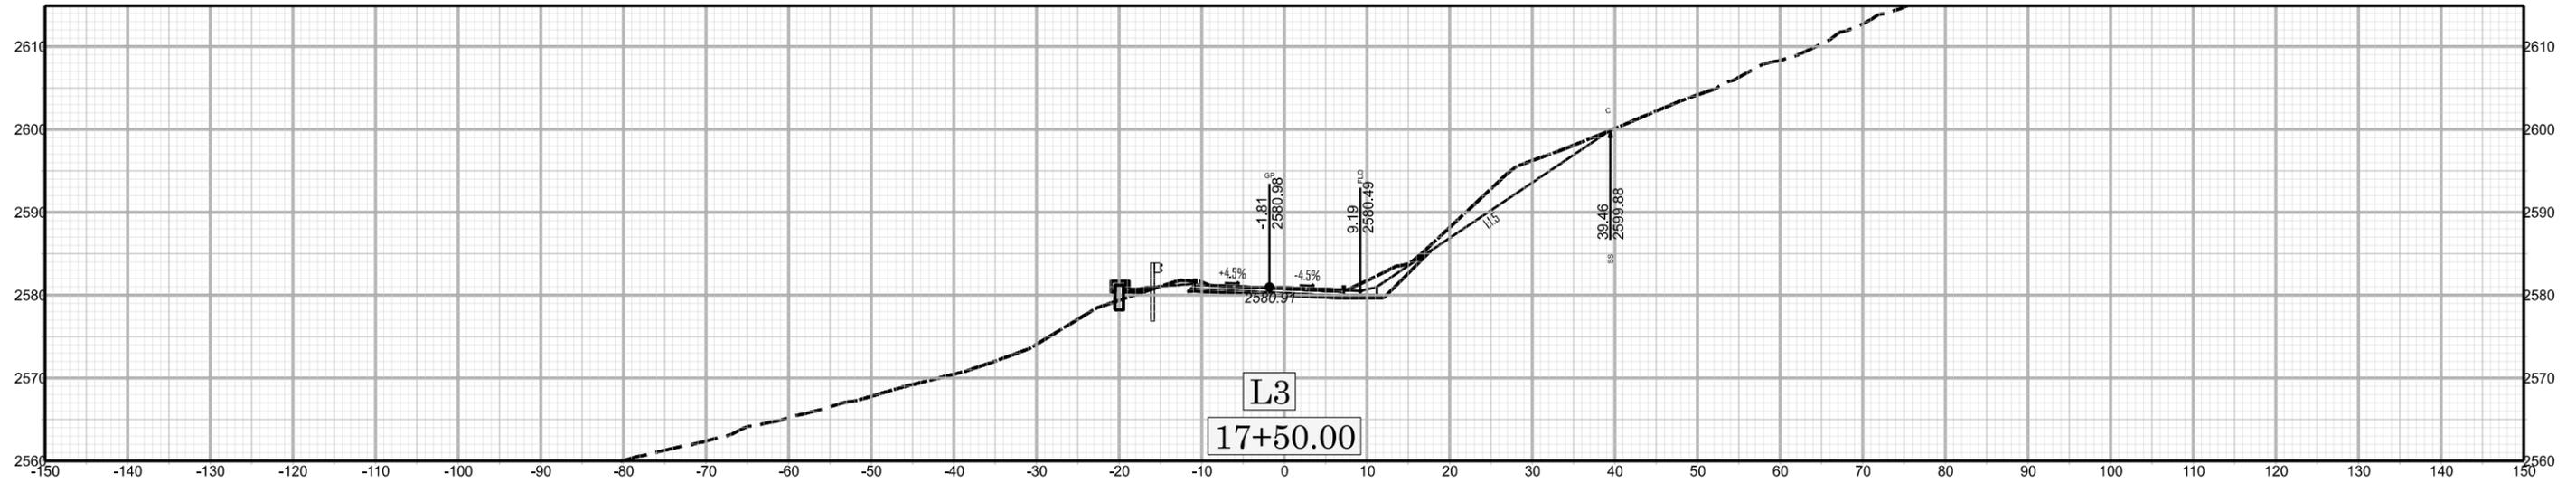


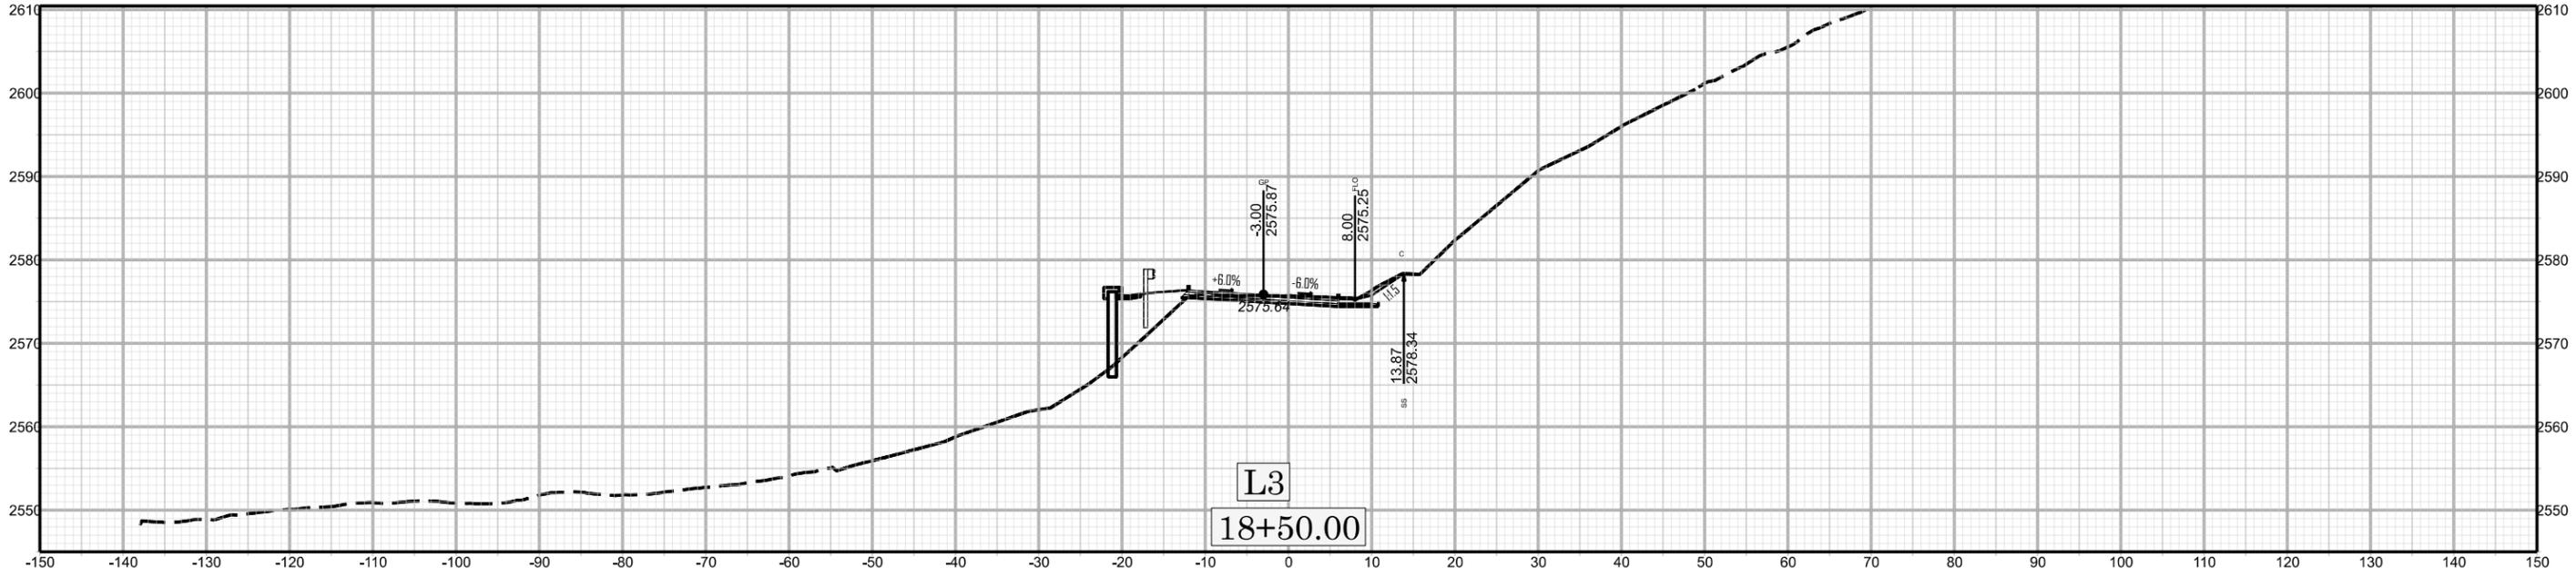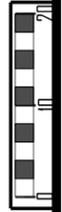


X16 A008

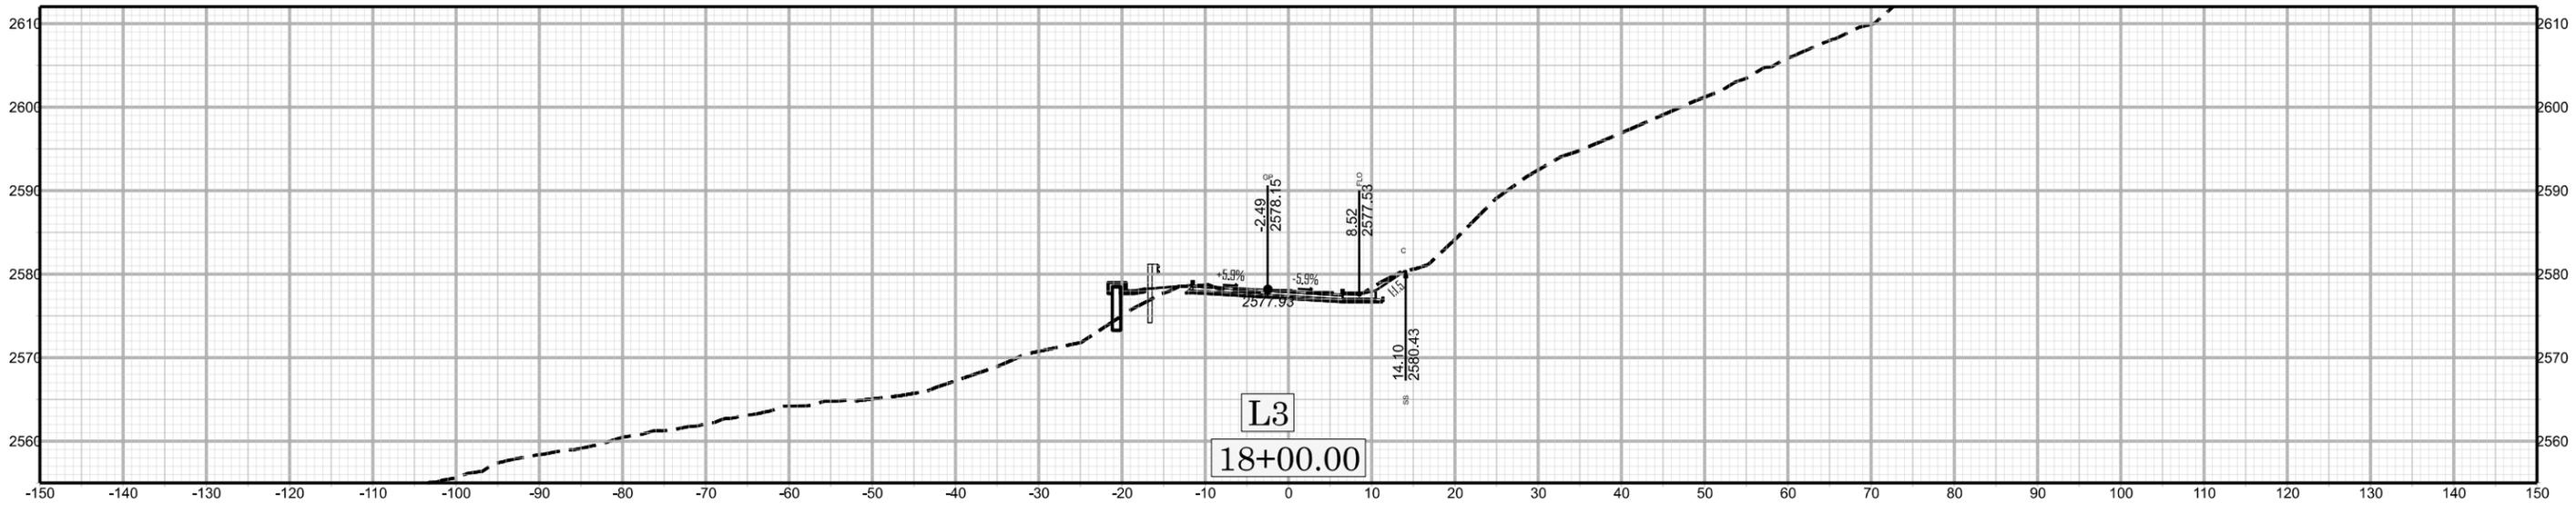



DF18314.2014515W05294

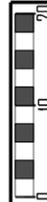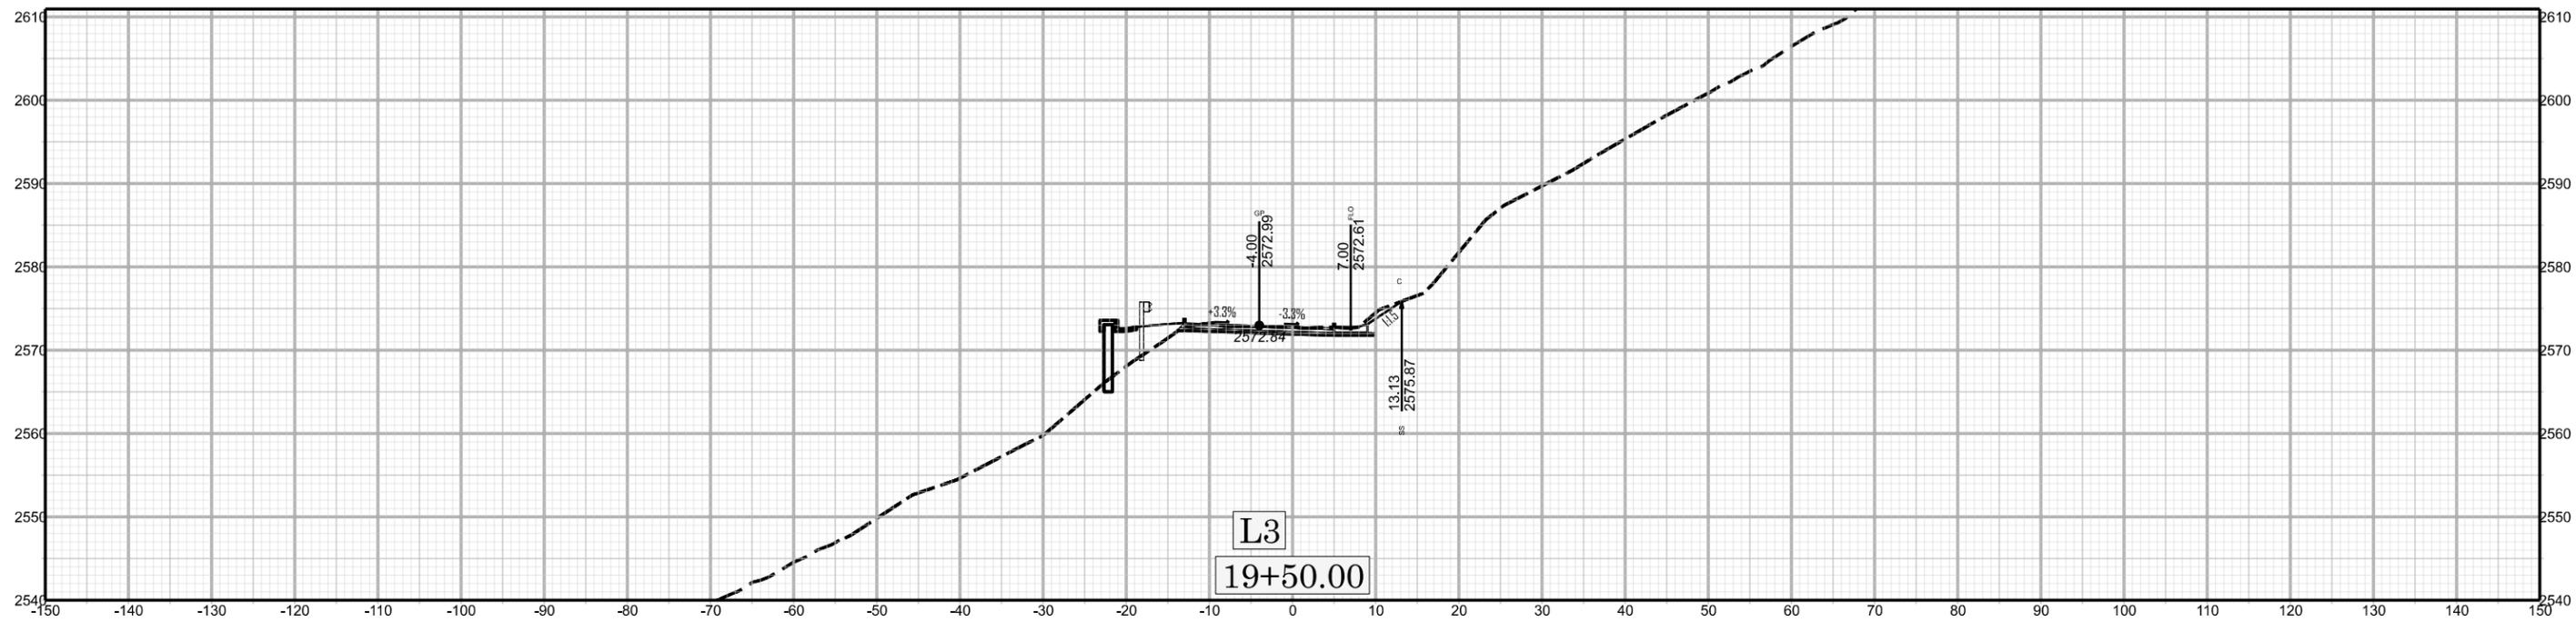


X17 ADD9

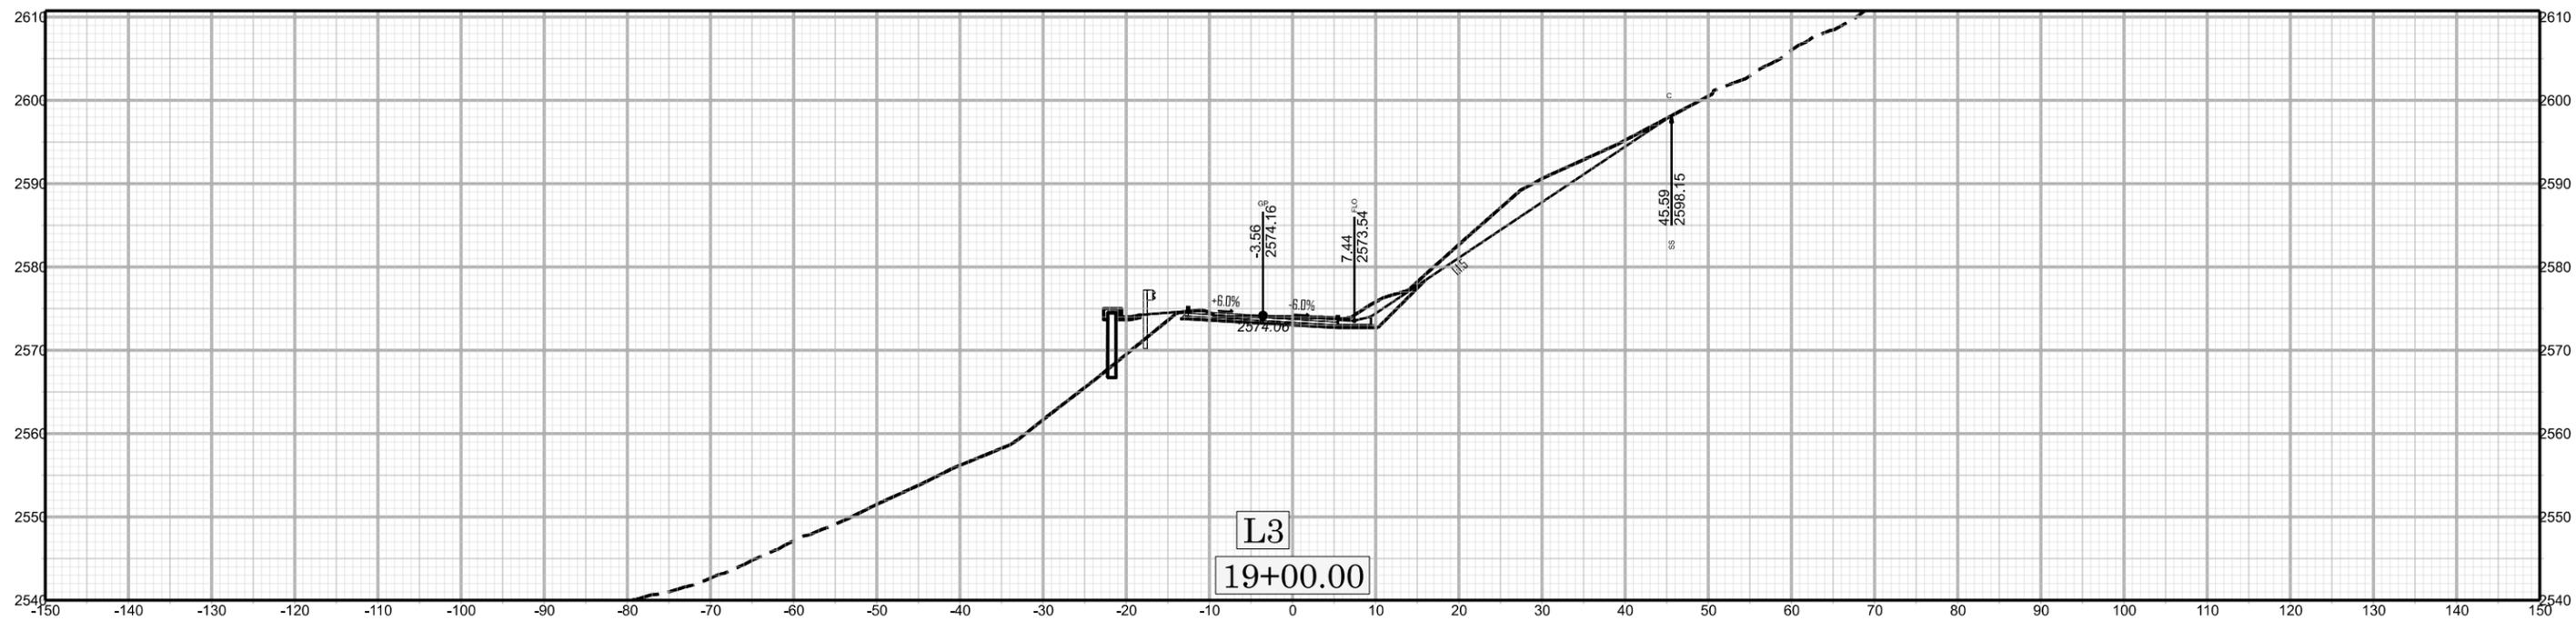


DF18314.201451515W03294

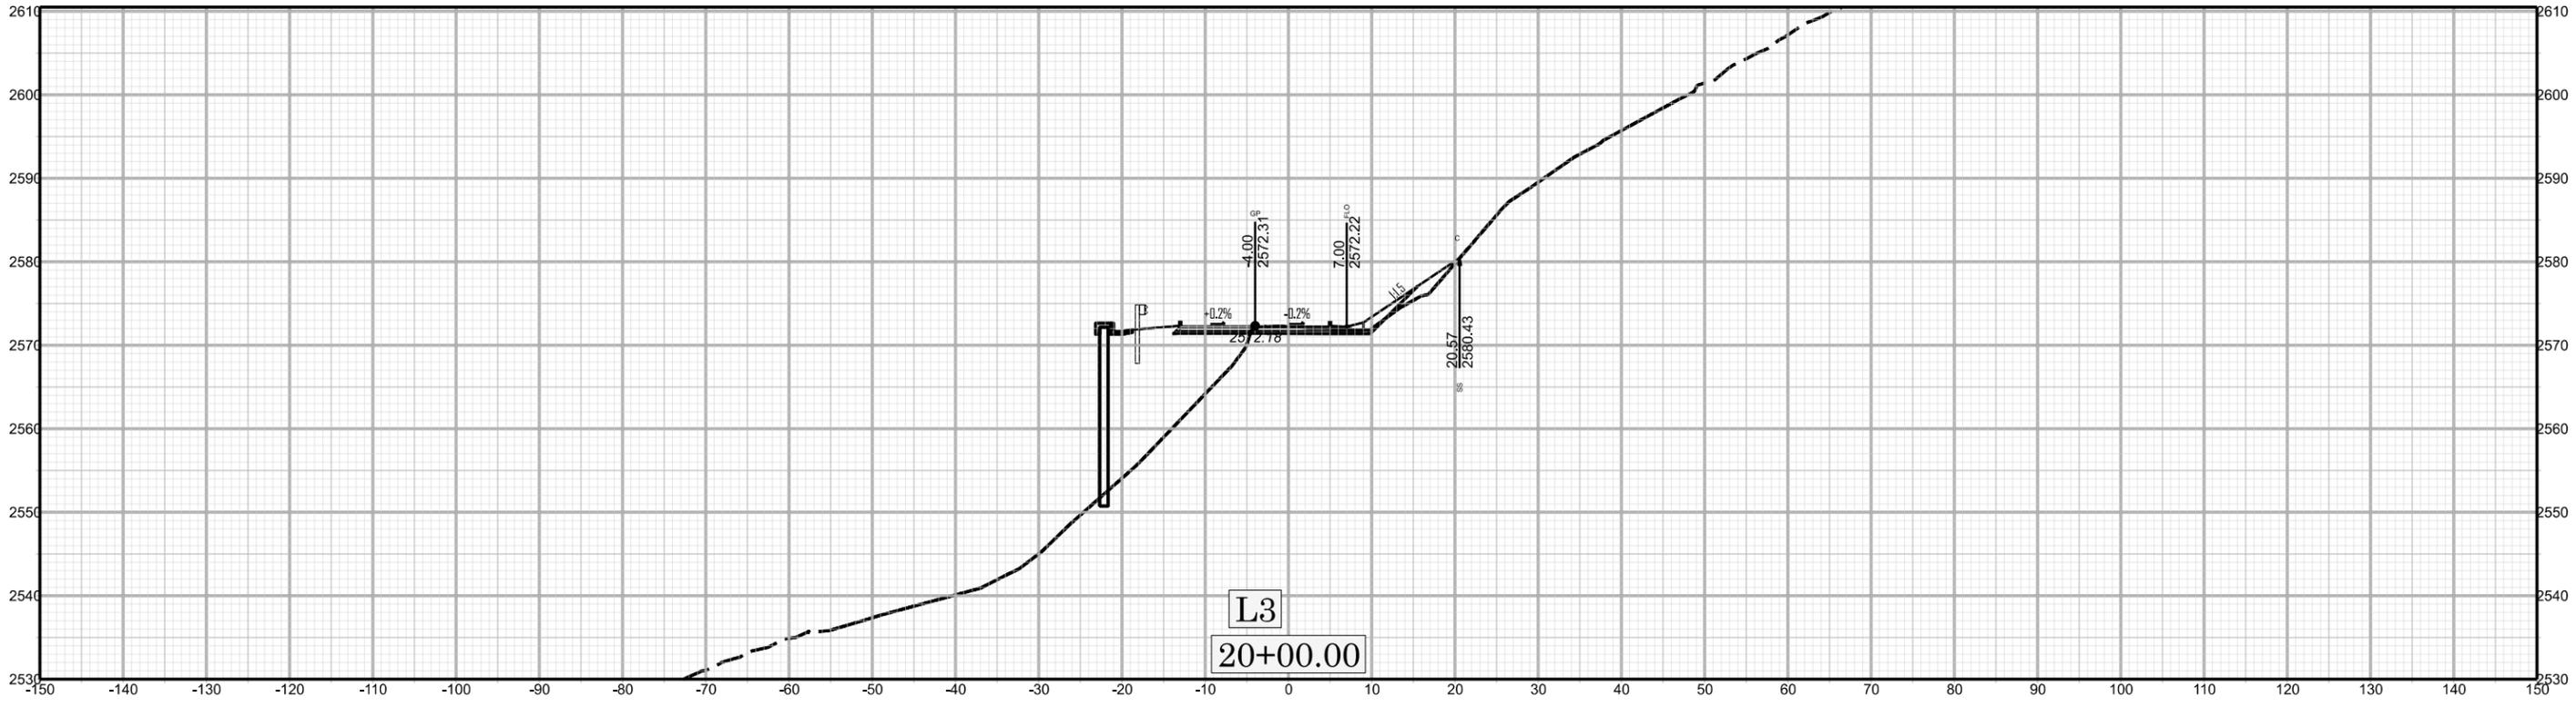
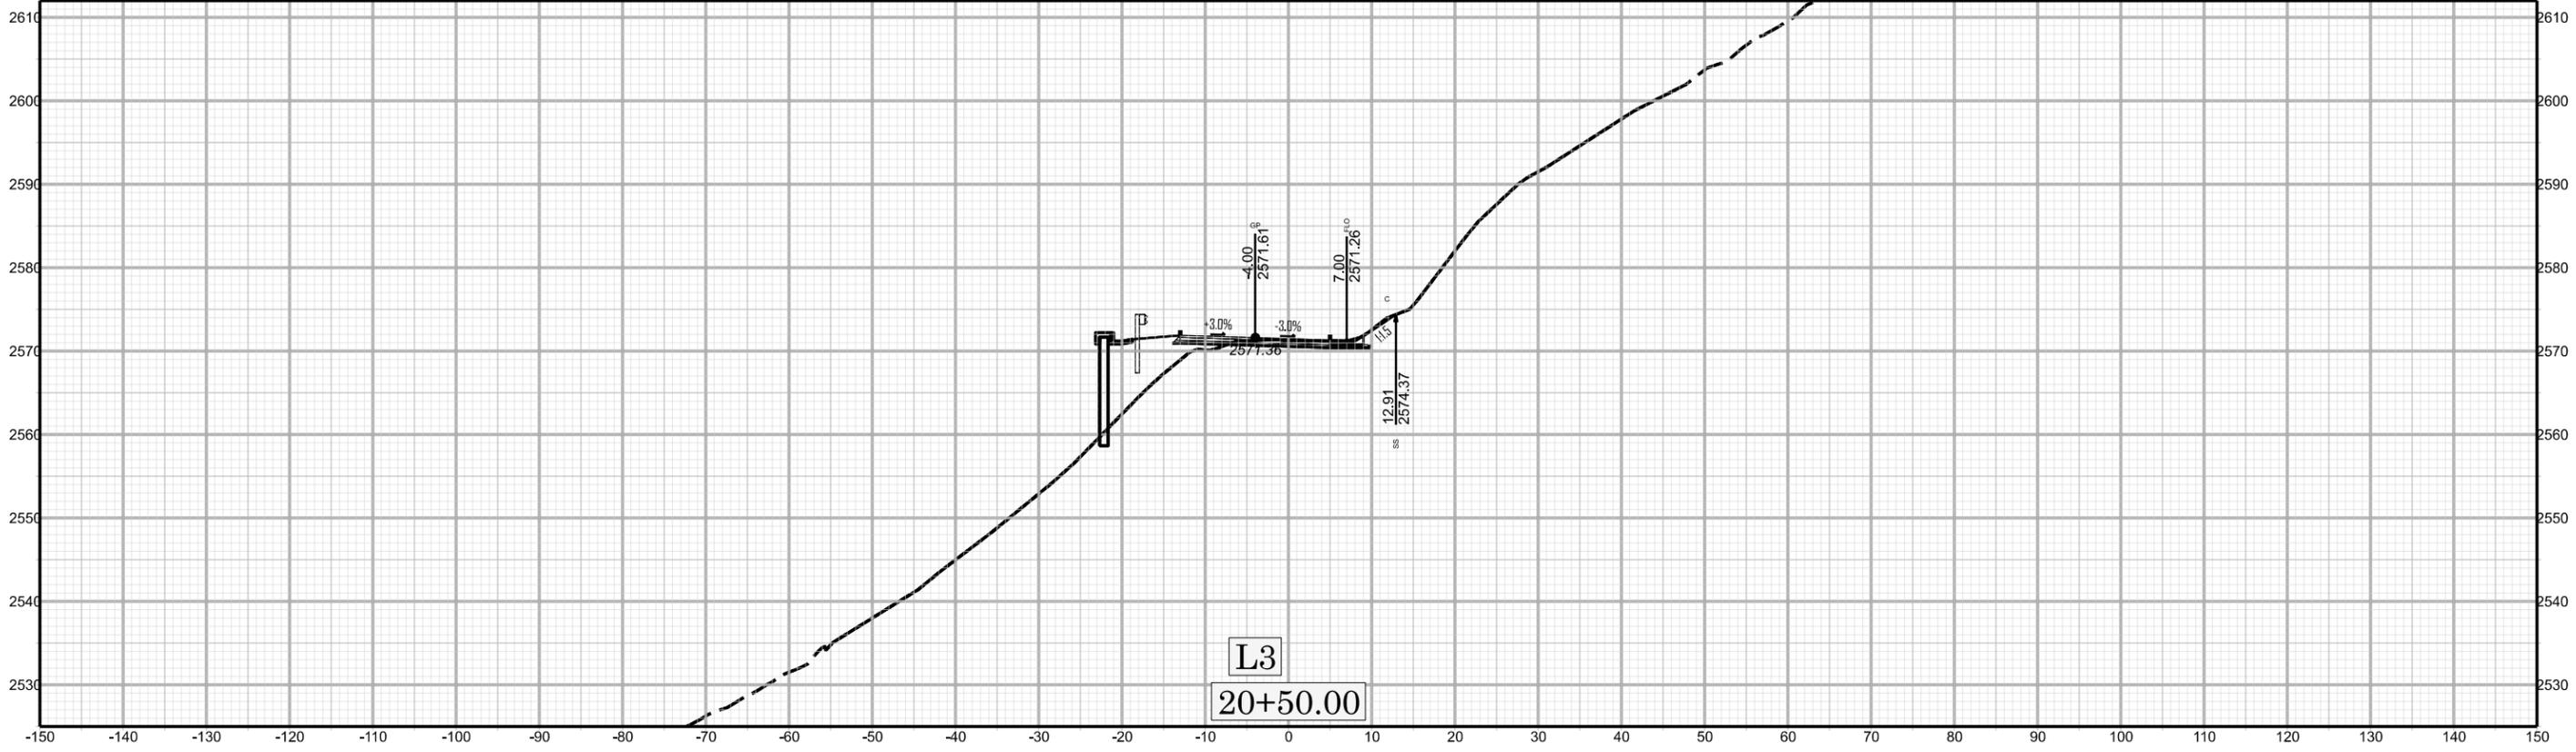


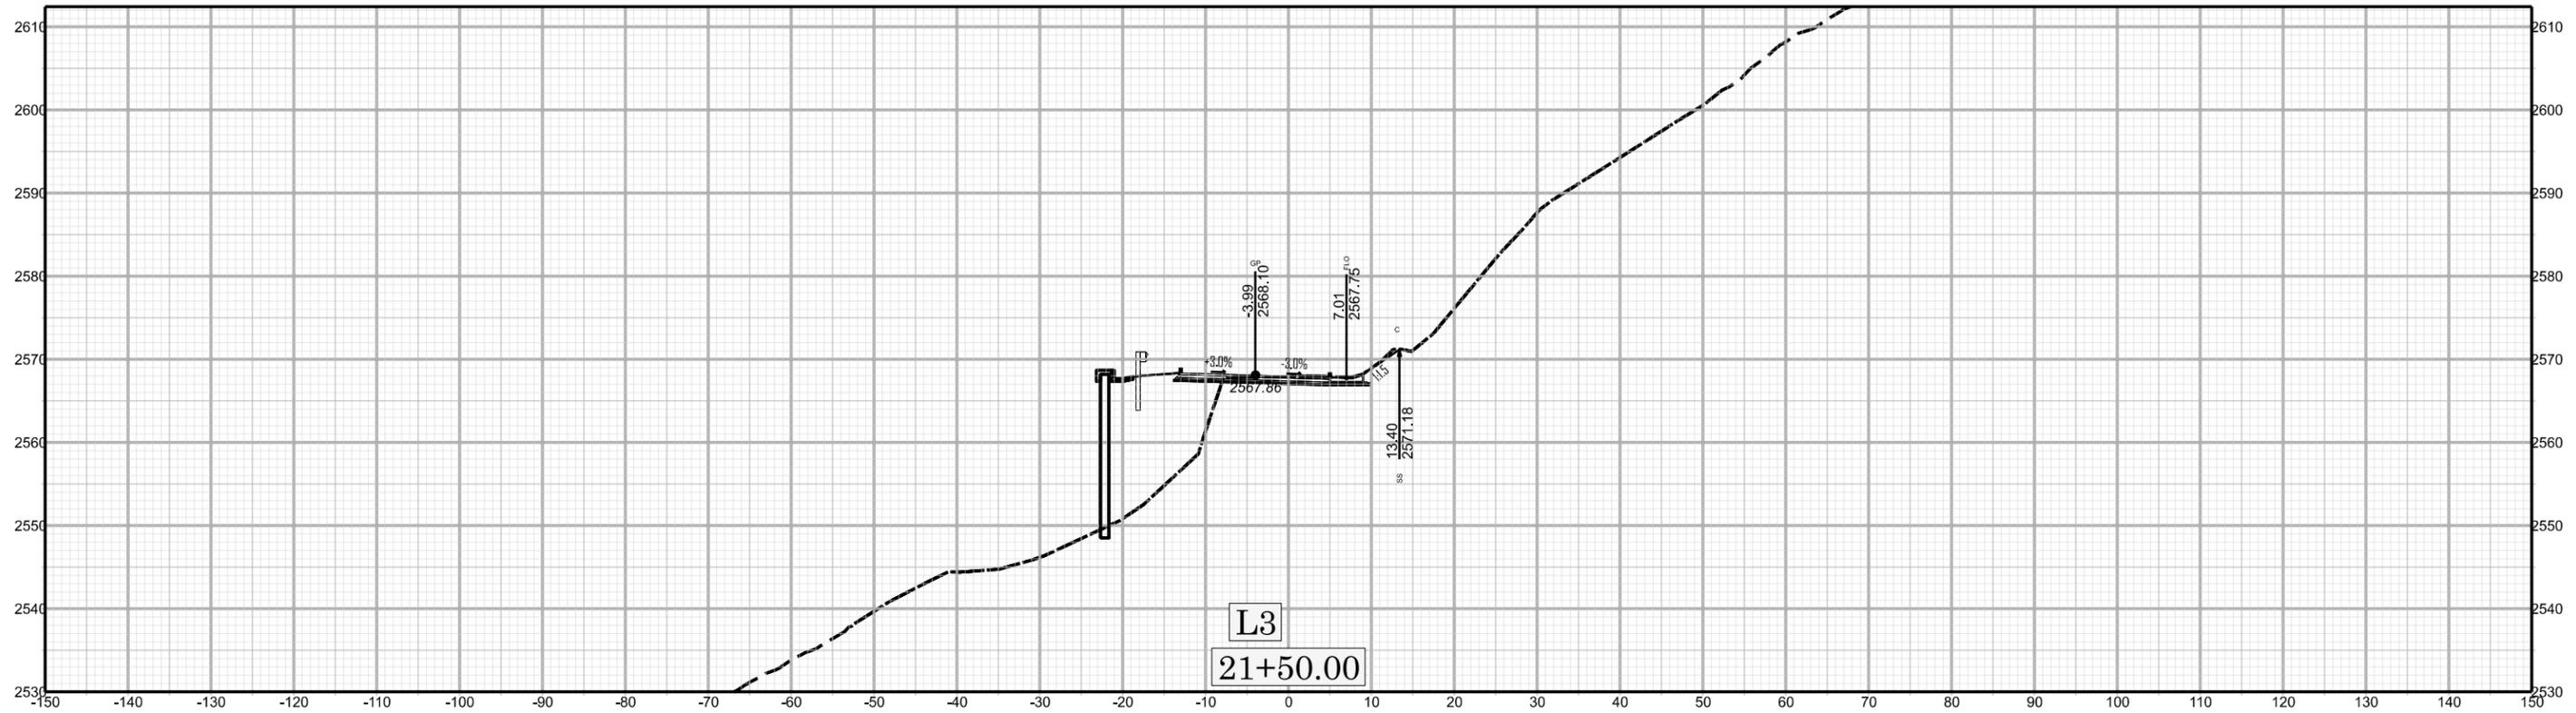


X19 Z1+00.00

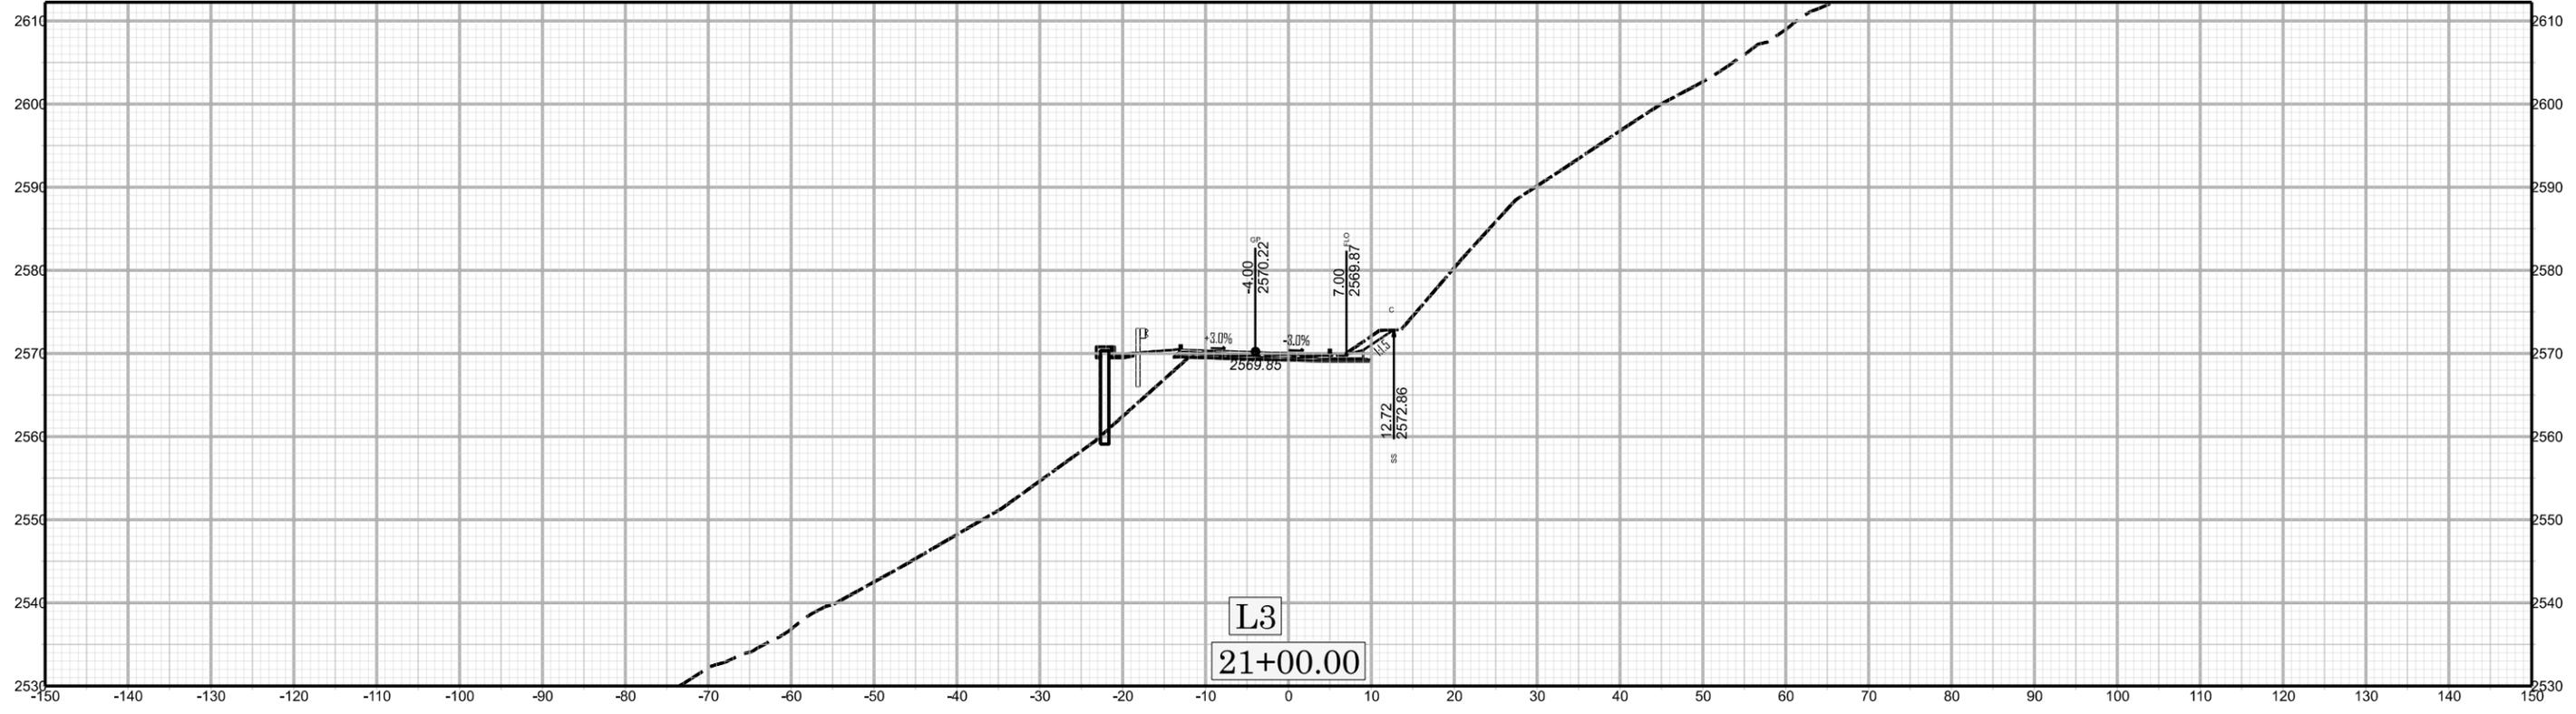



DF1834.2014515W05294

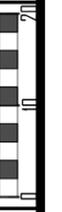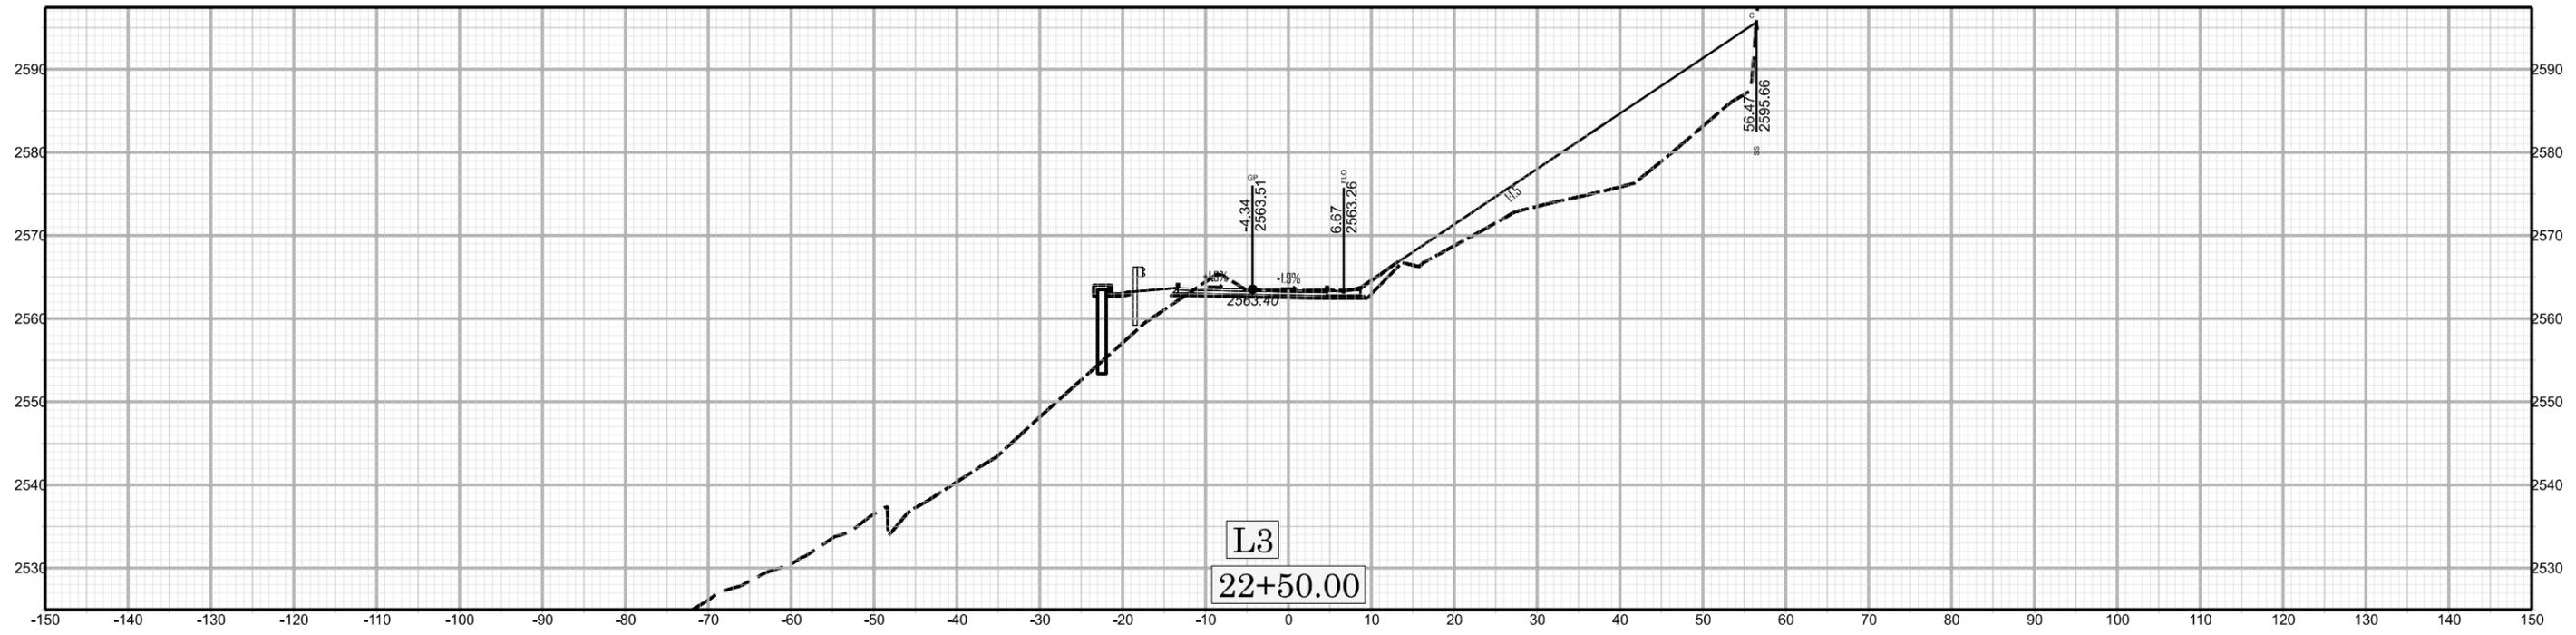



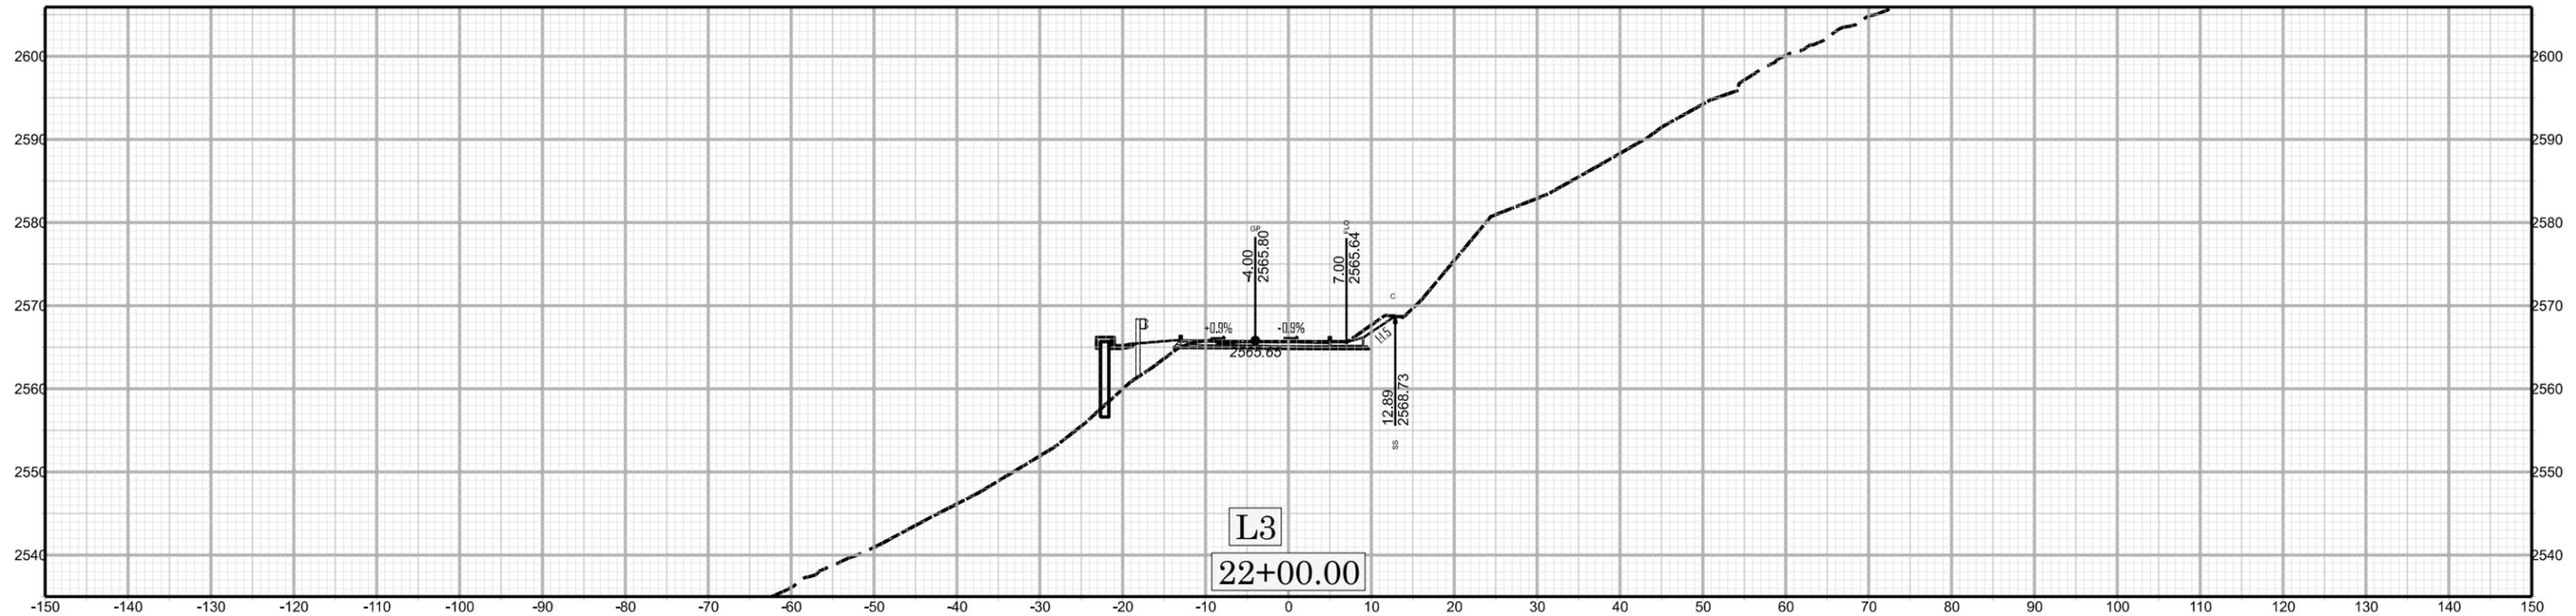



DF18314.2014515W05294

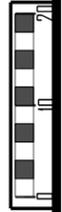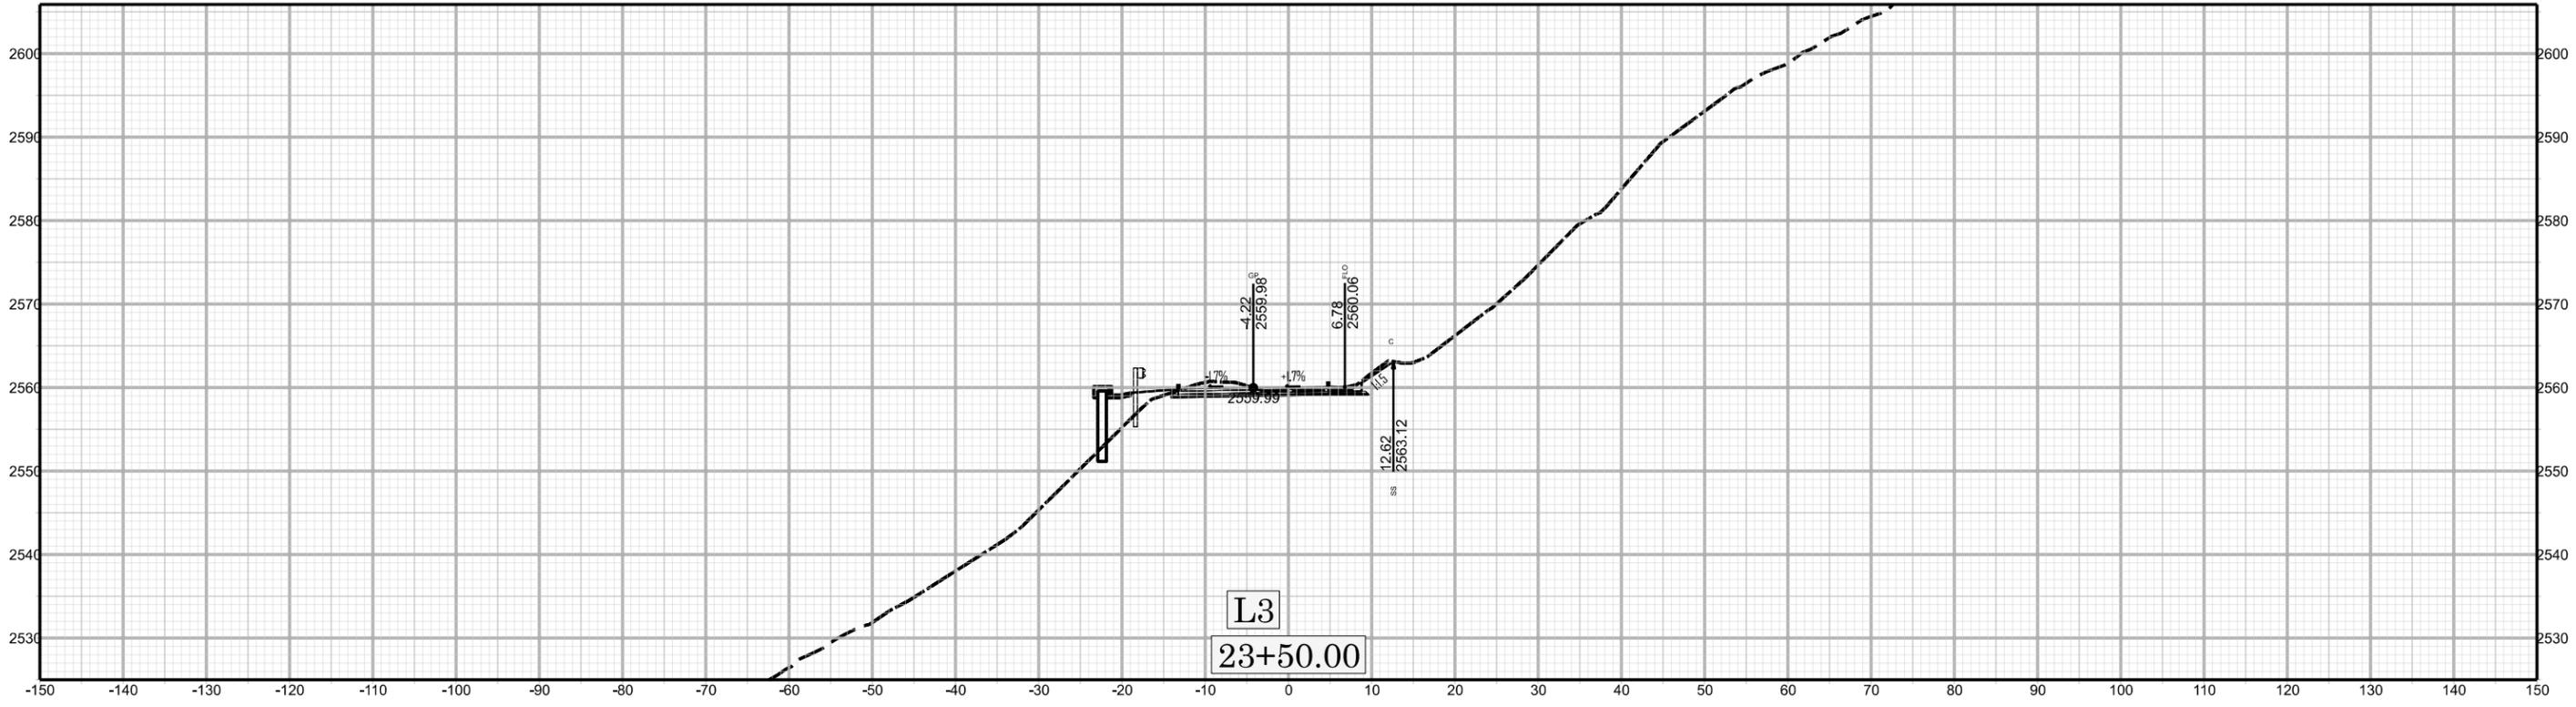


XZ1 23+00.00

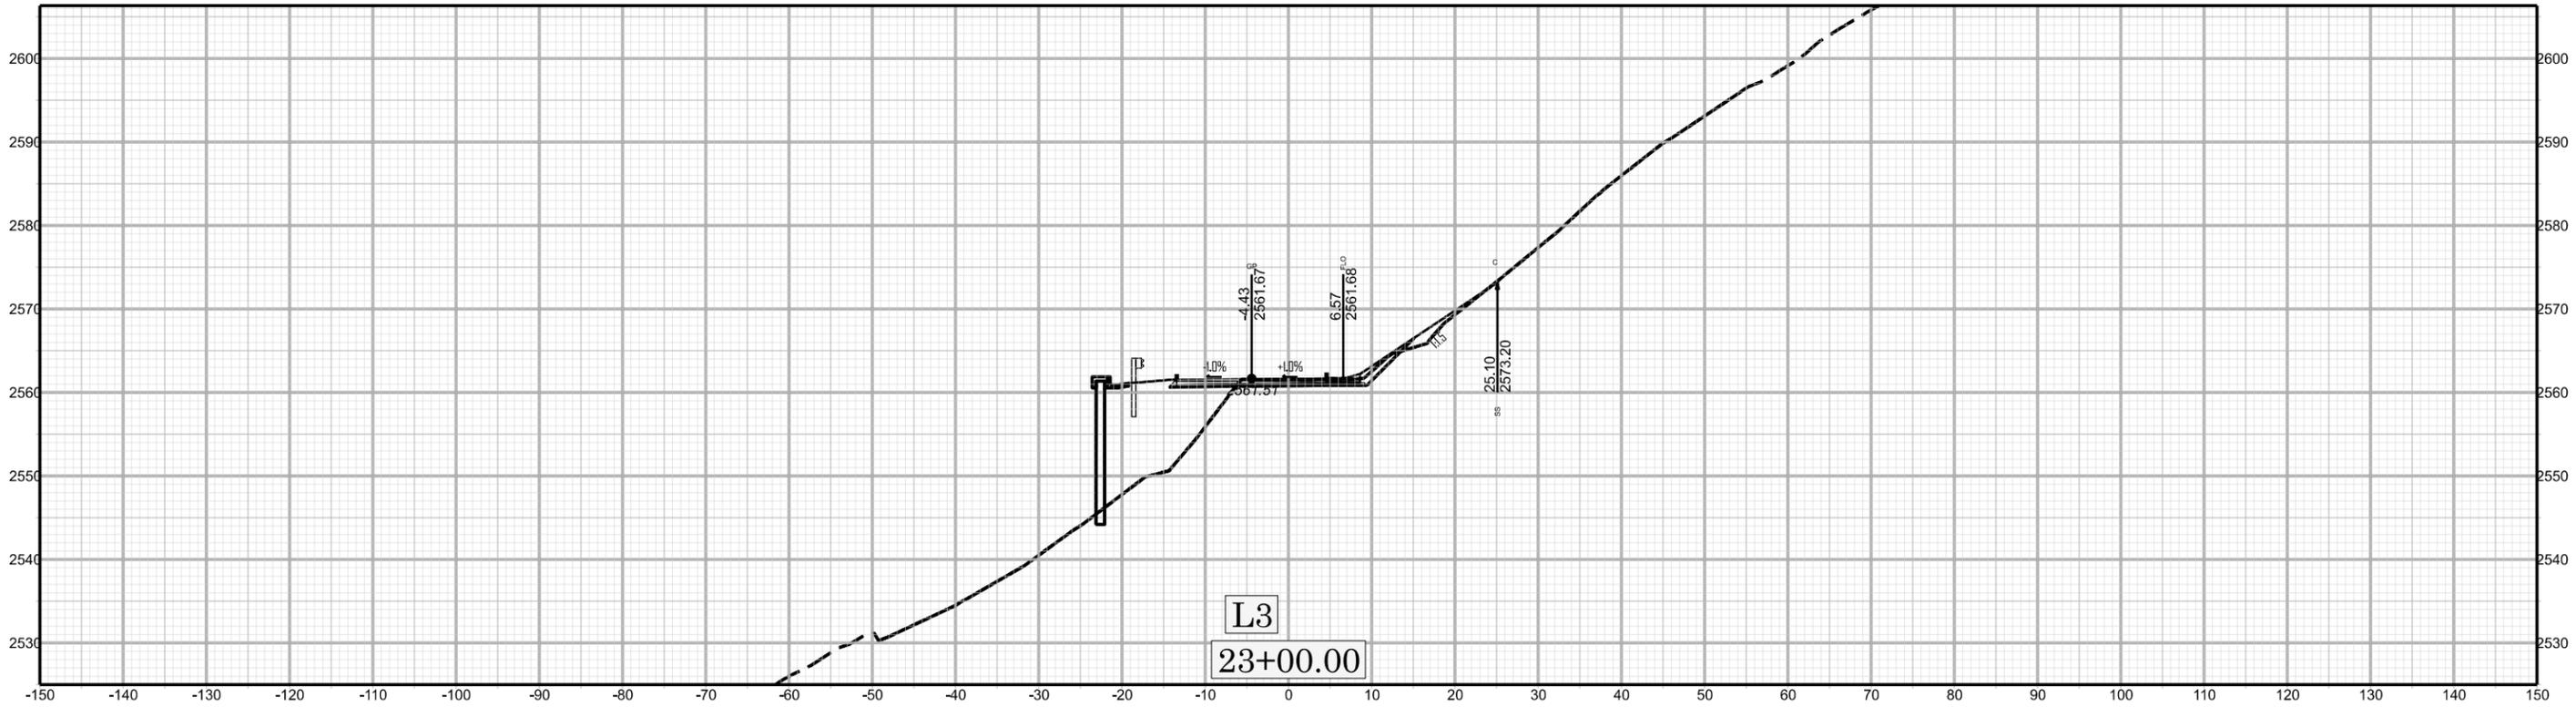



DF18314.2014515W05294

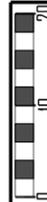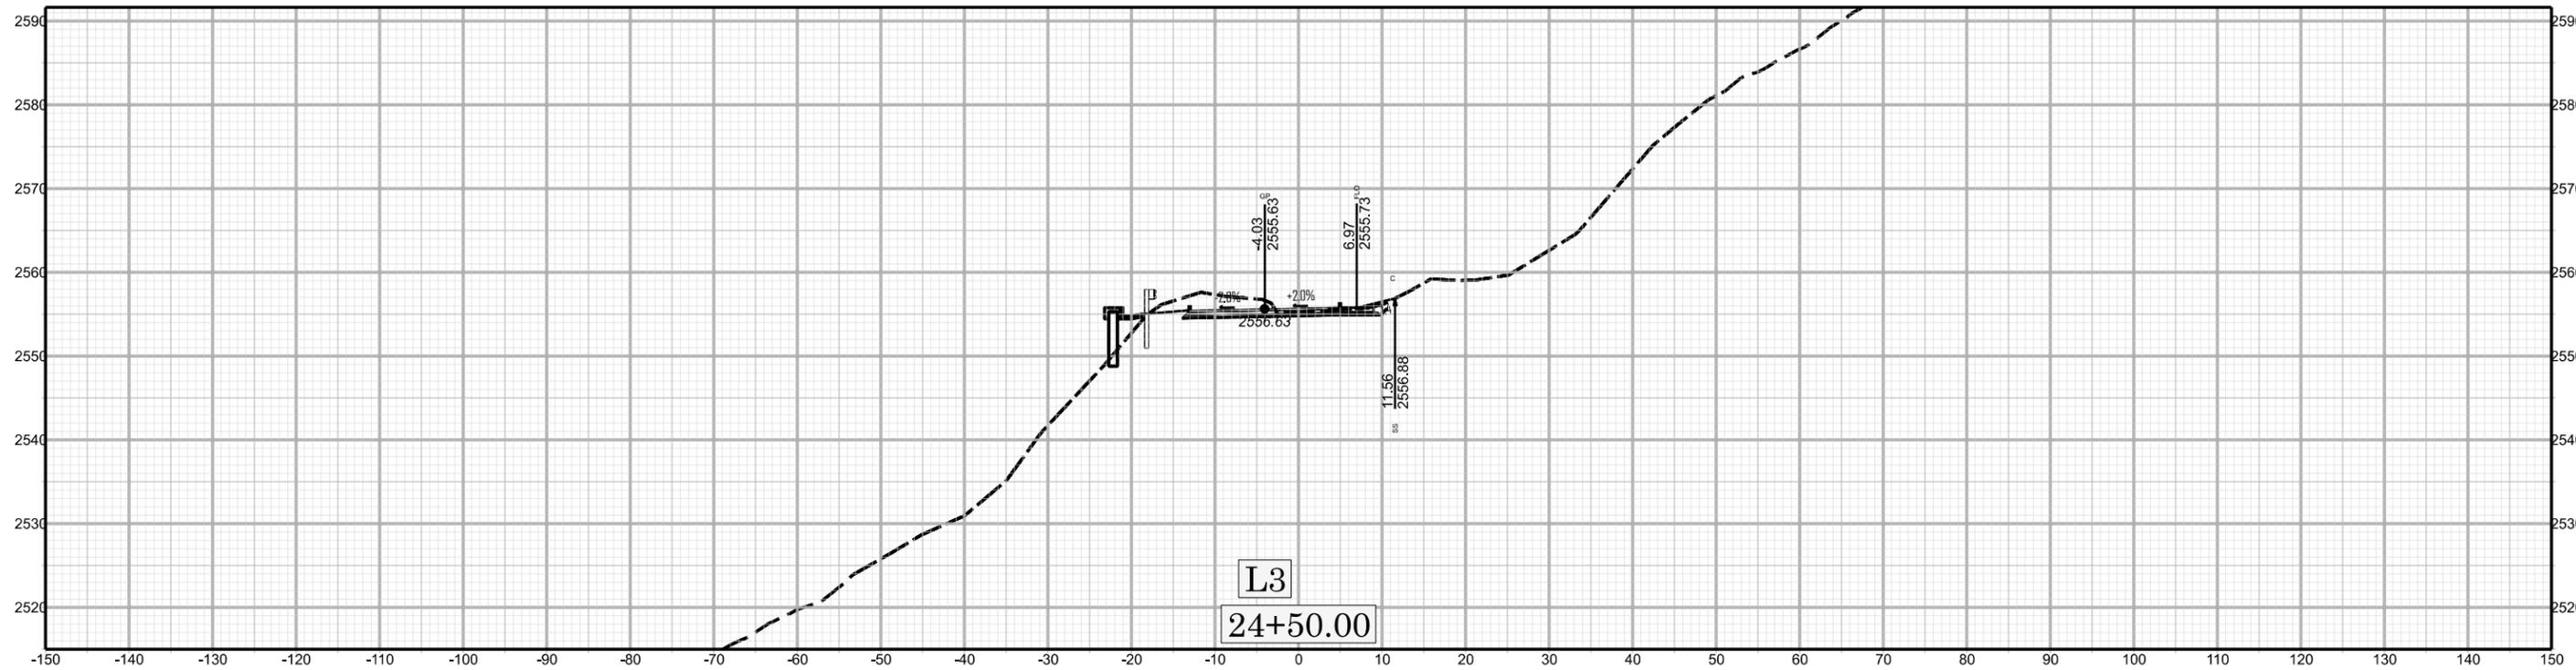



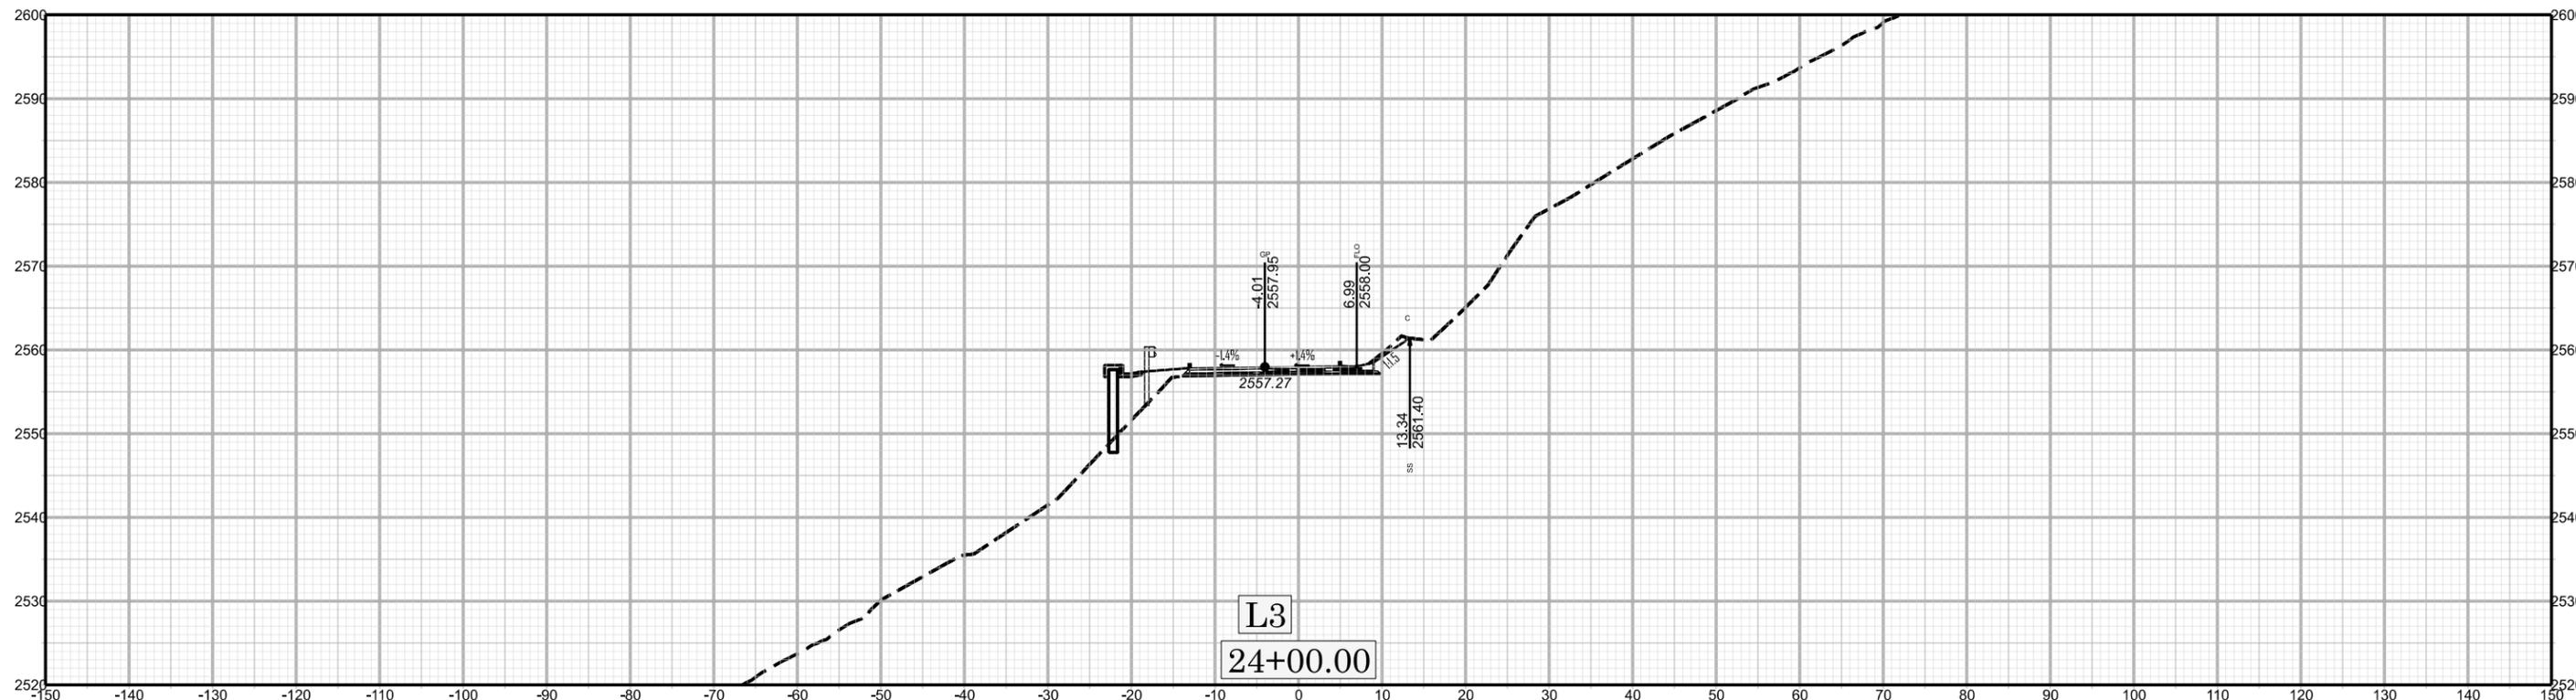



DF18314.2014515W05294

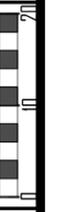
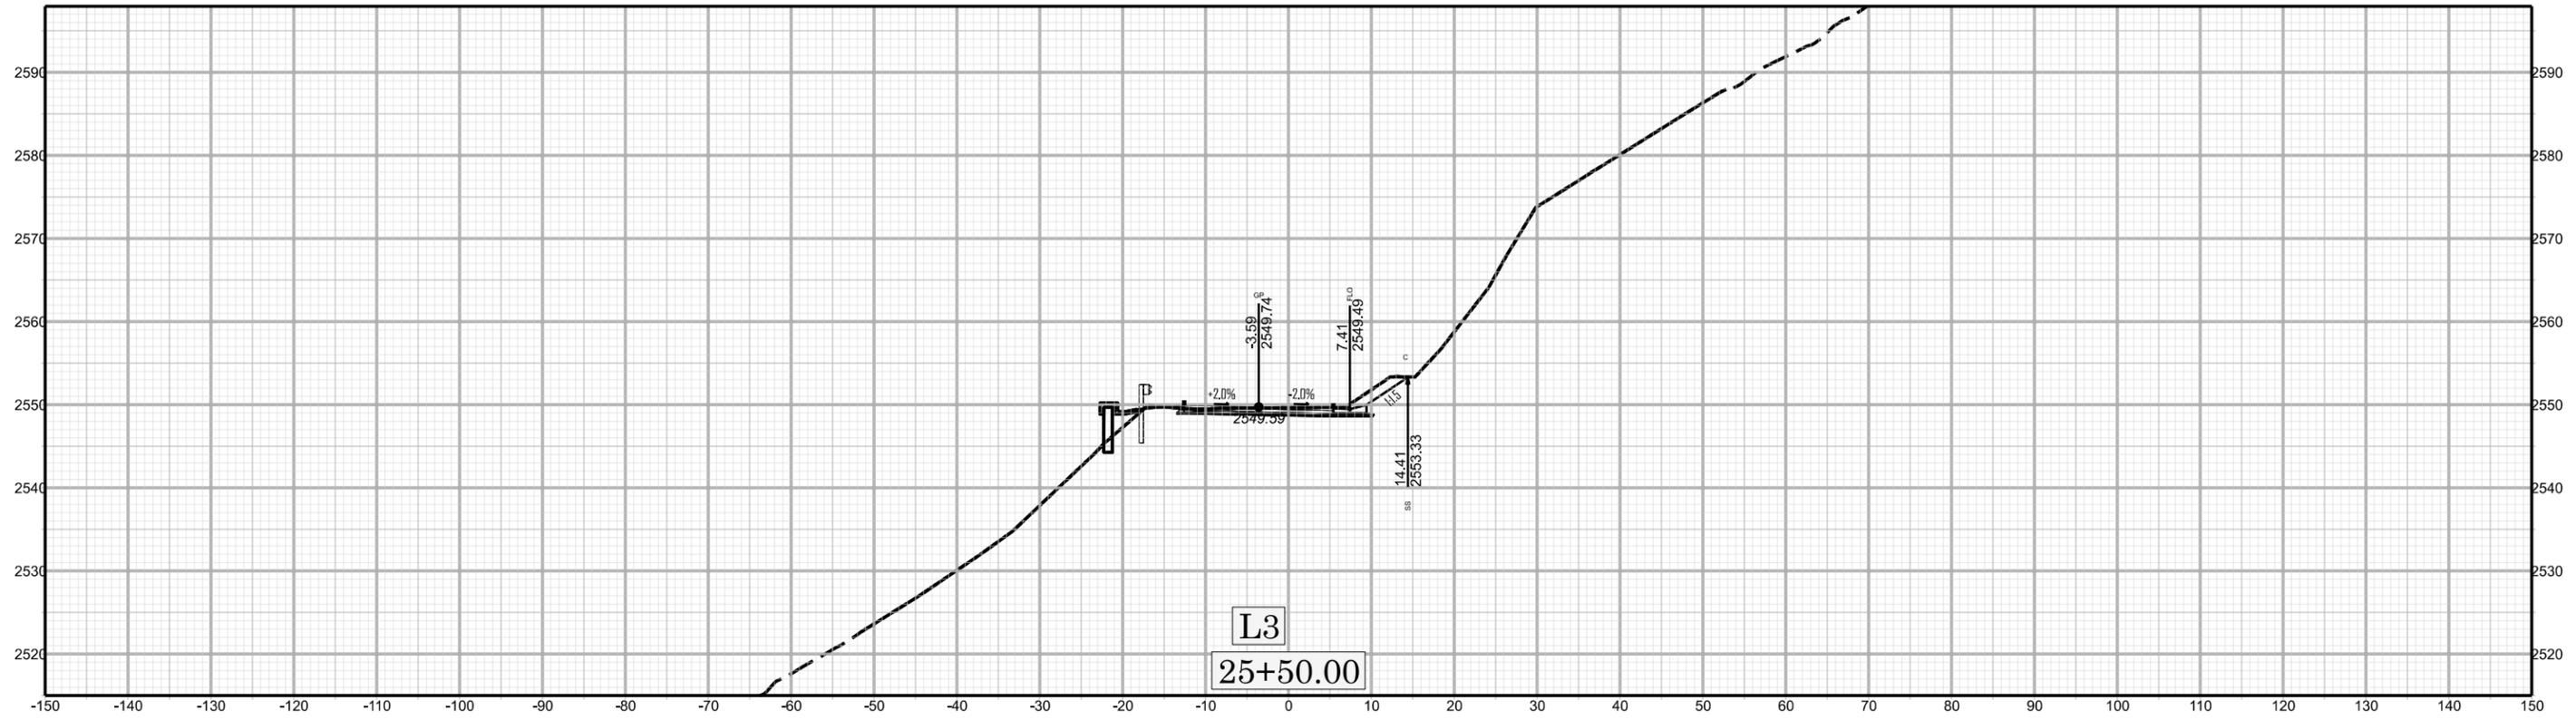





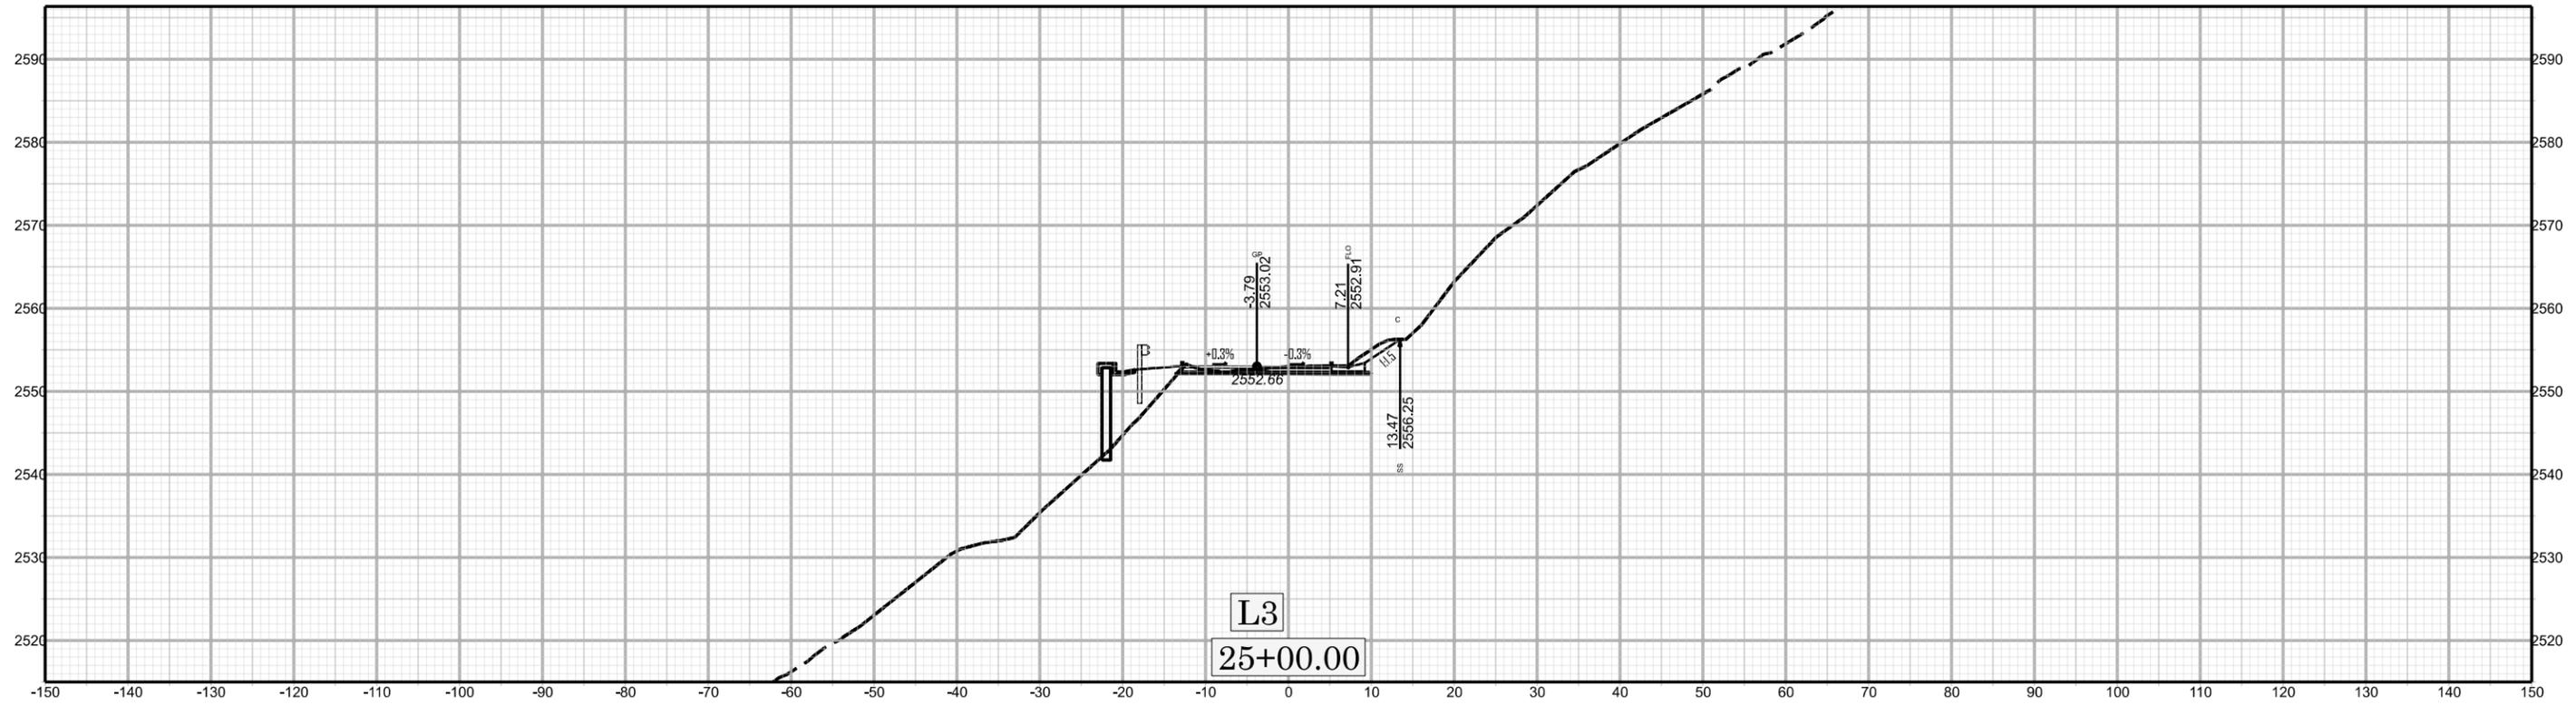


DF18314.2014515W05294

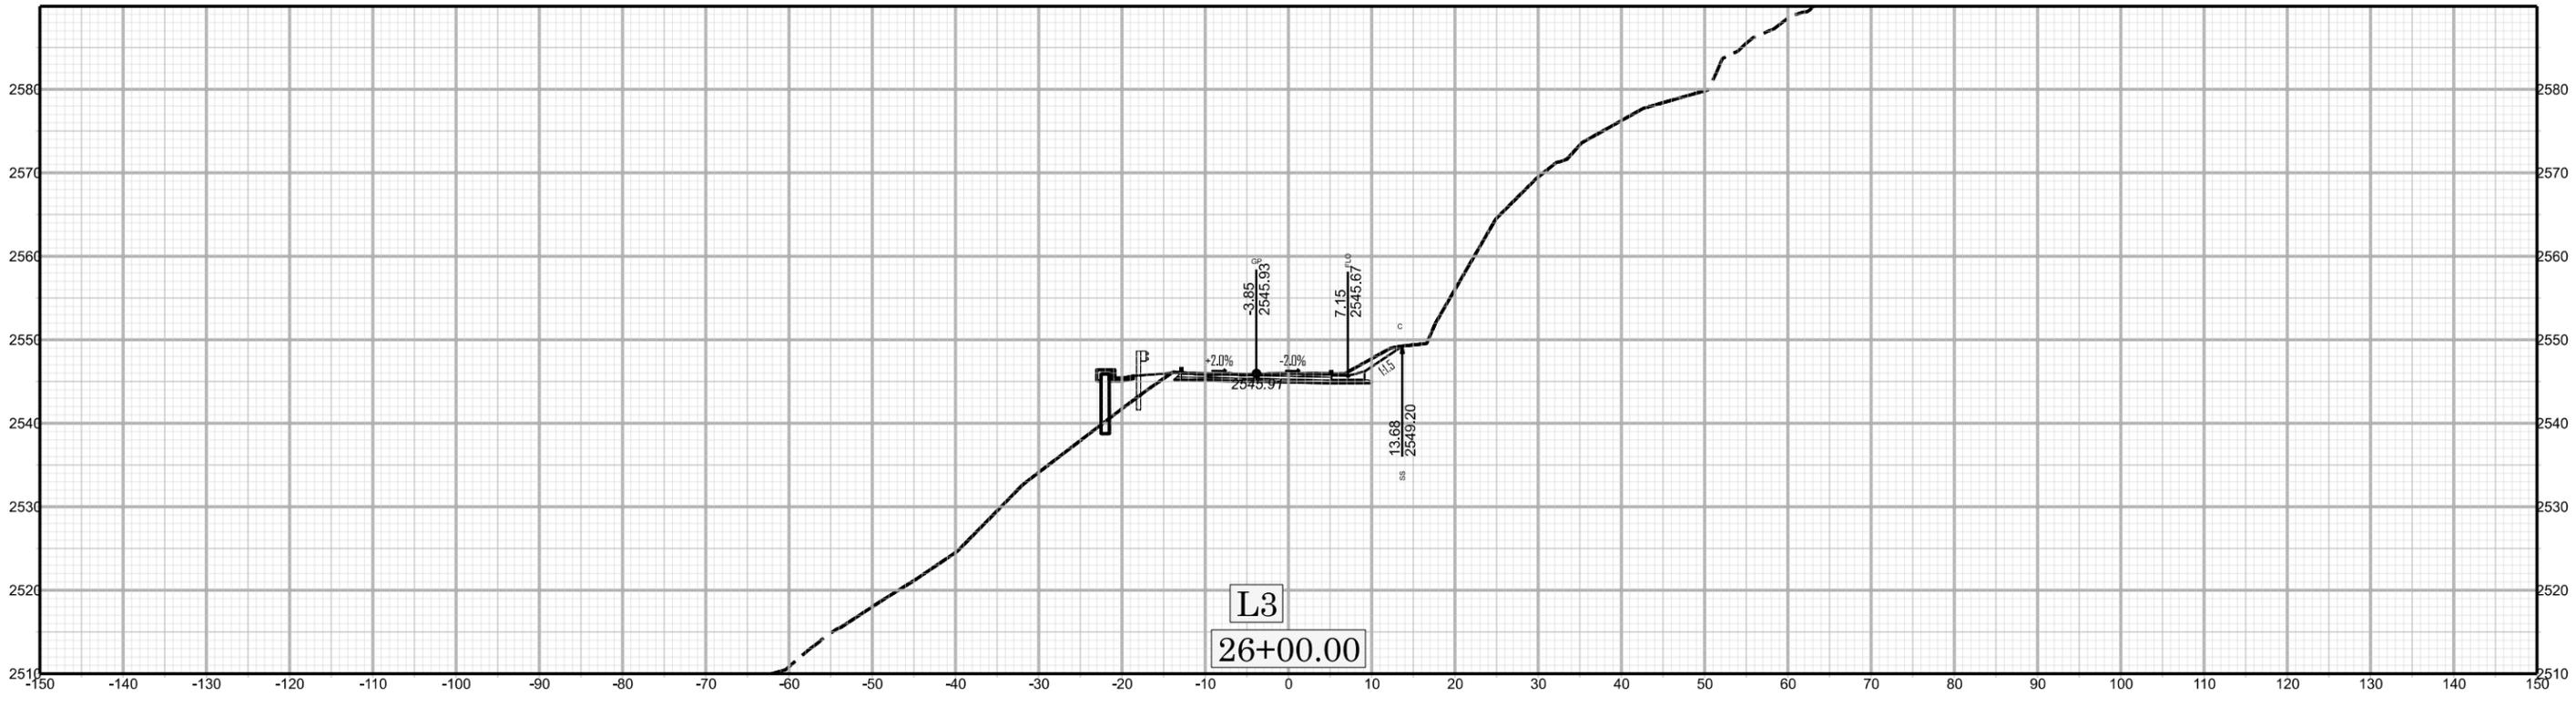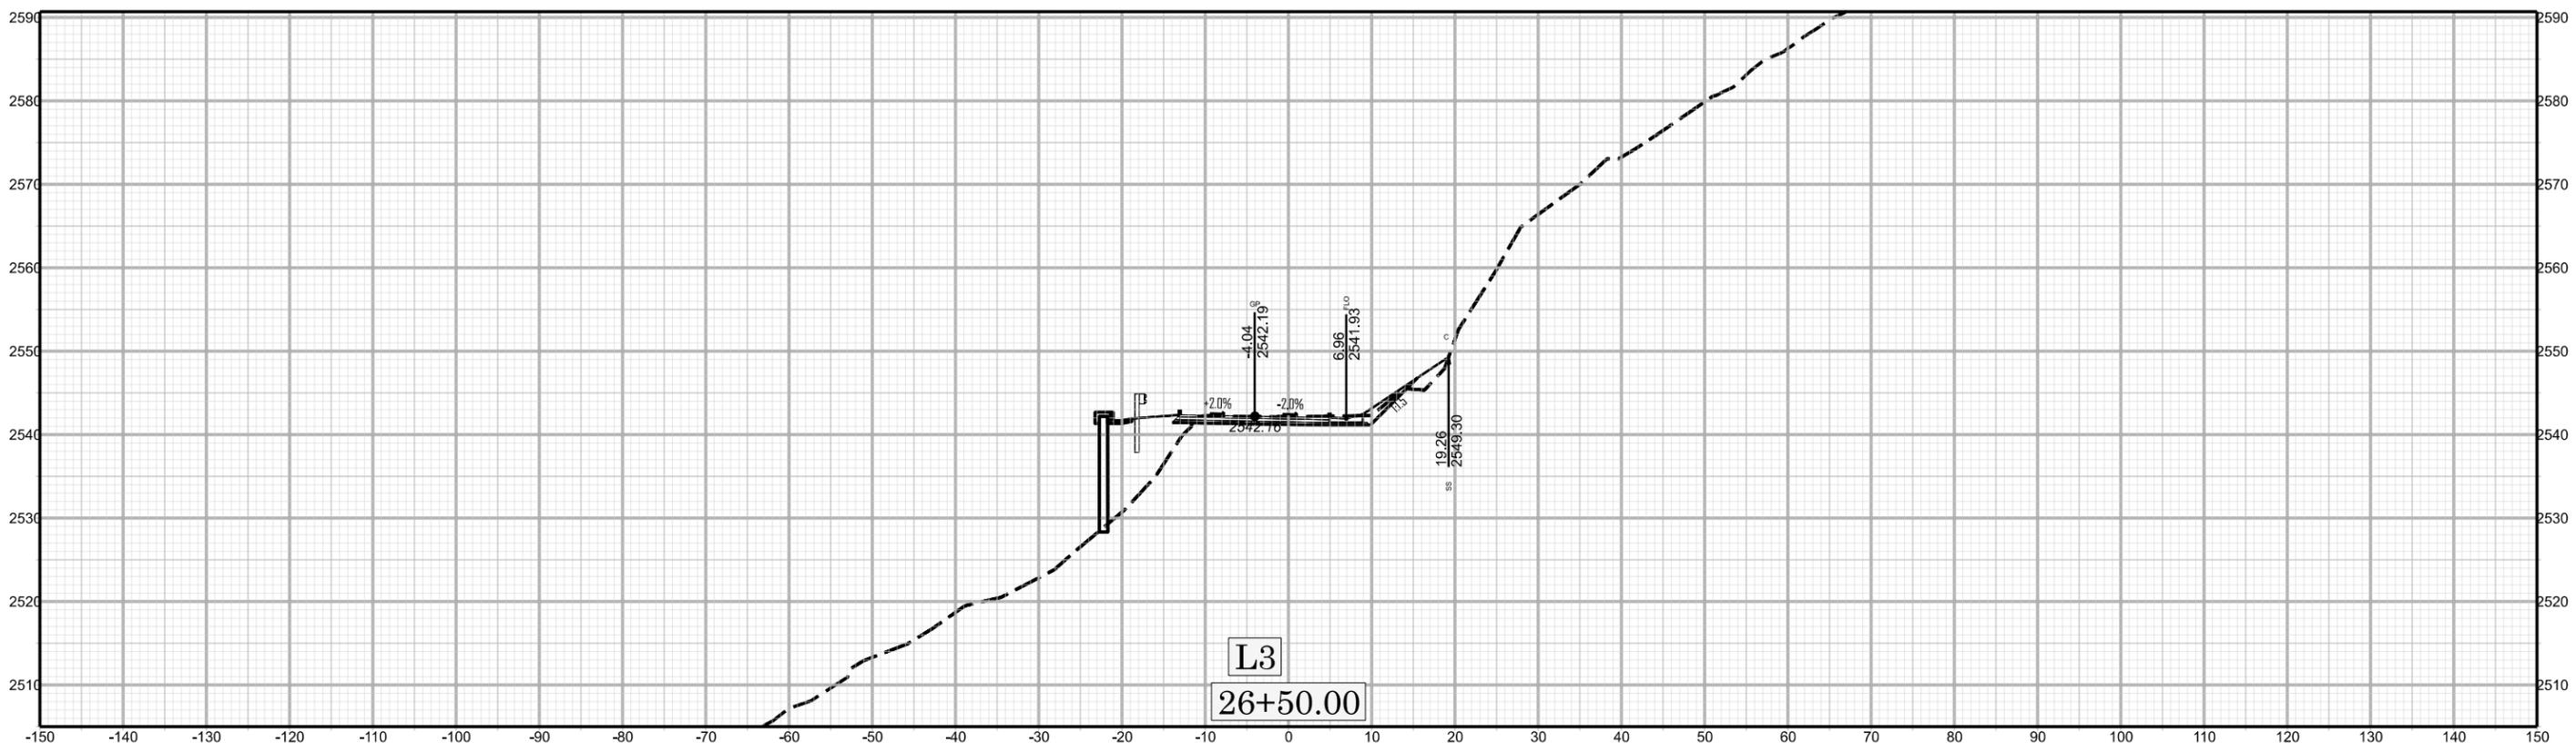

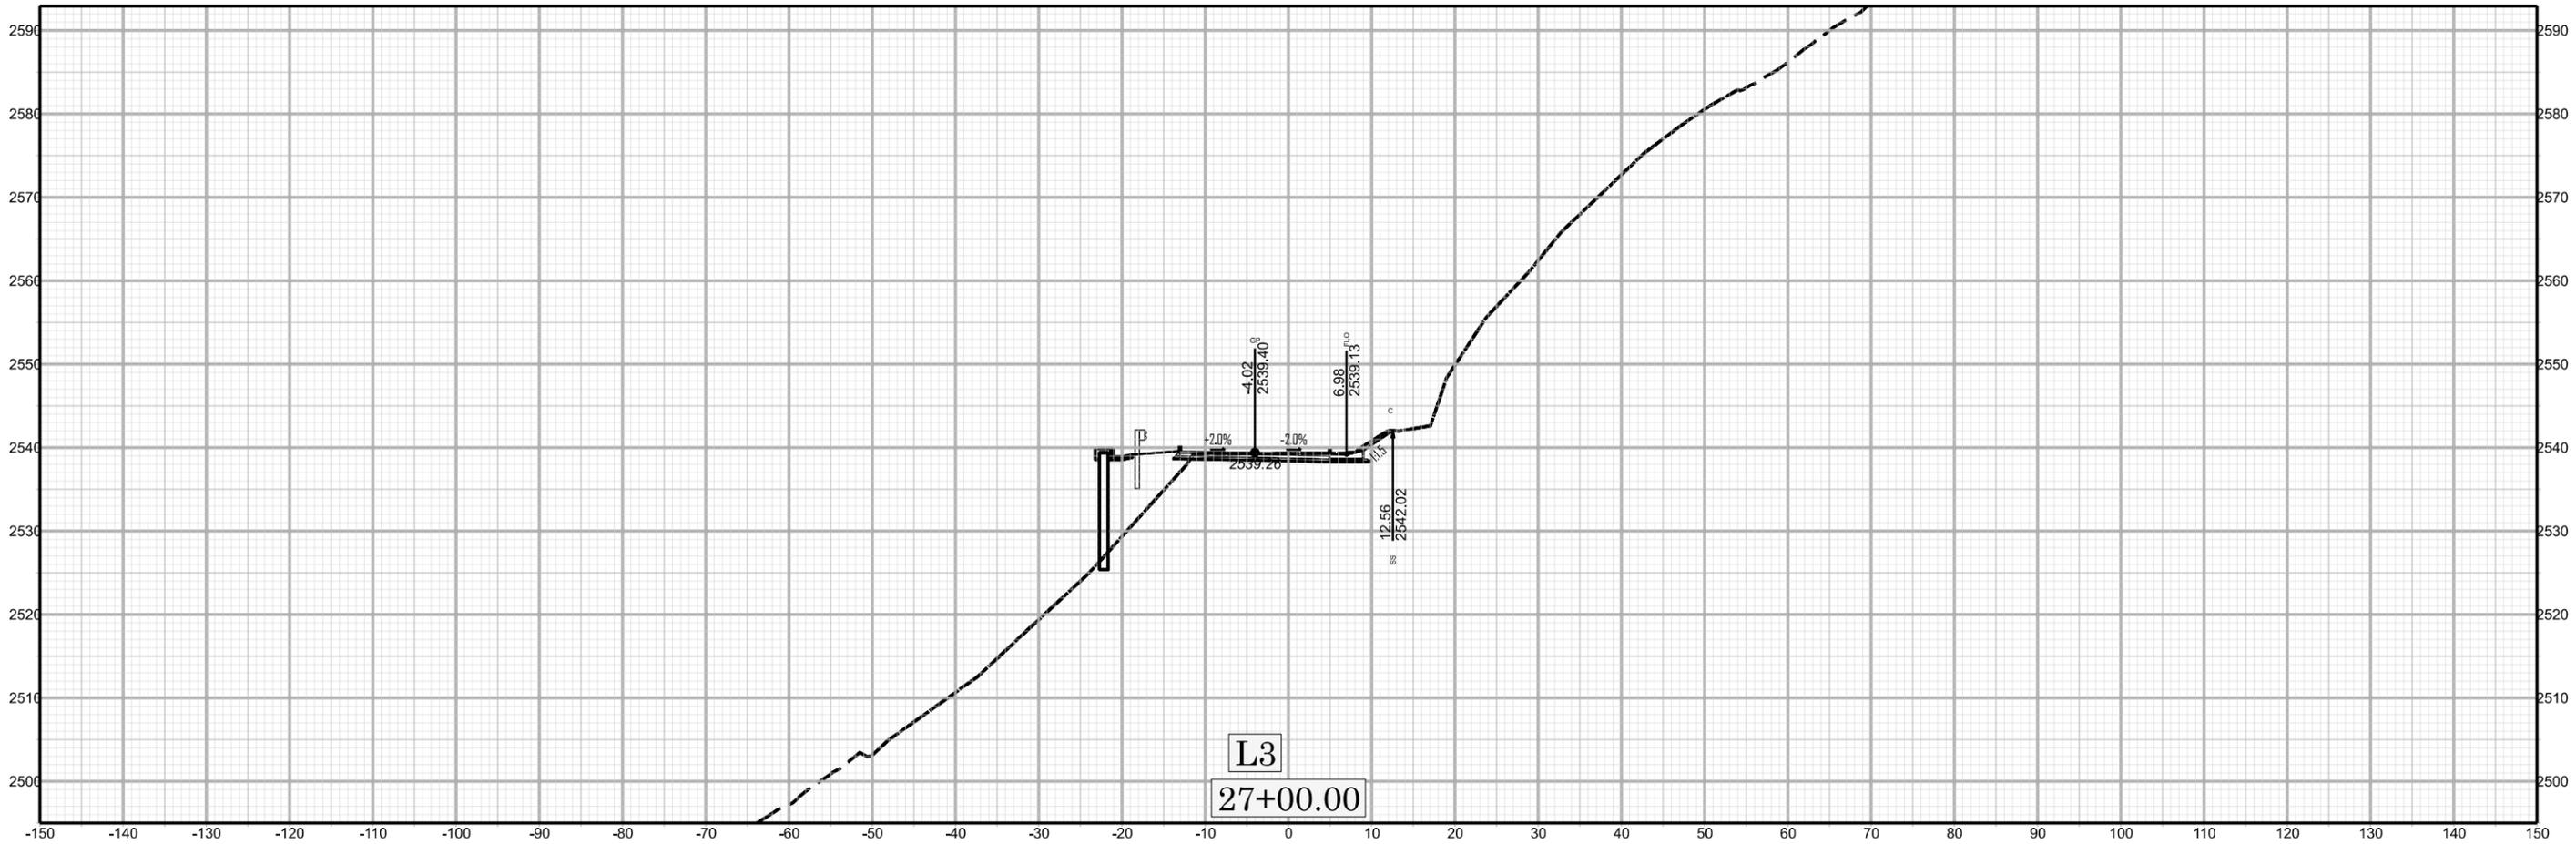
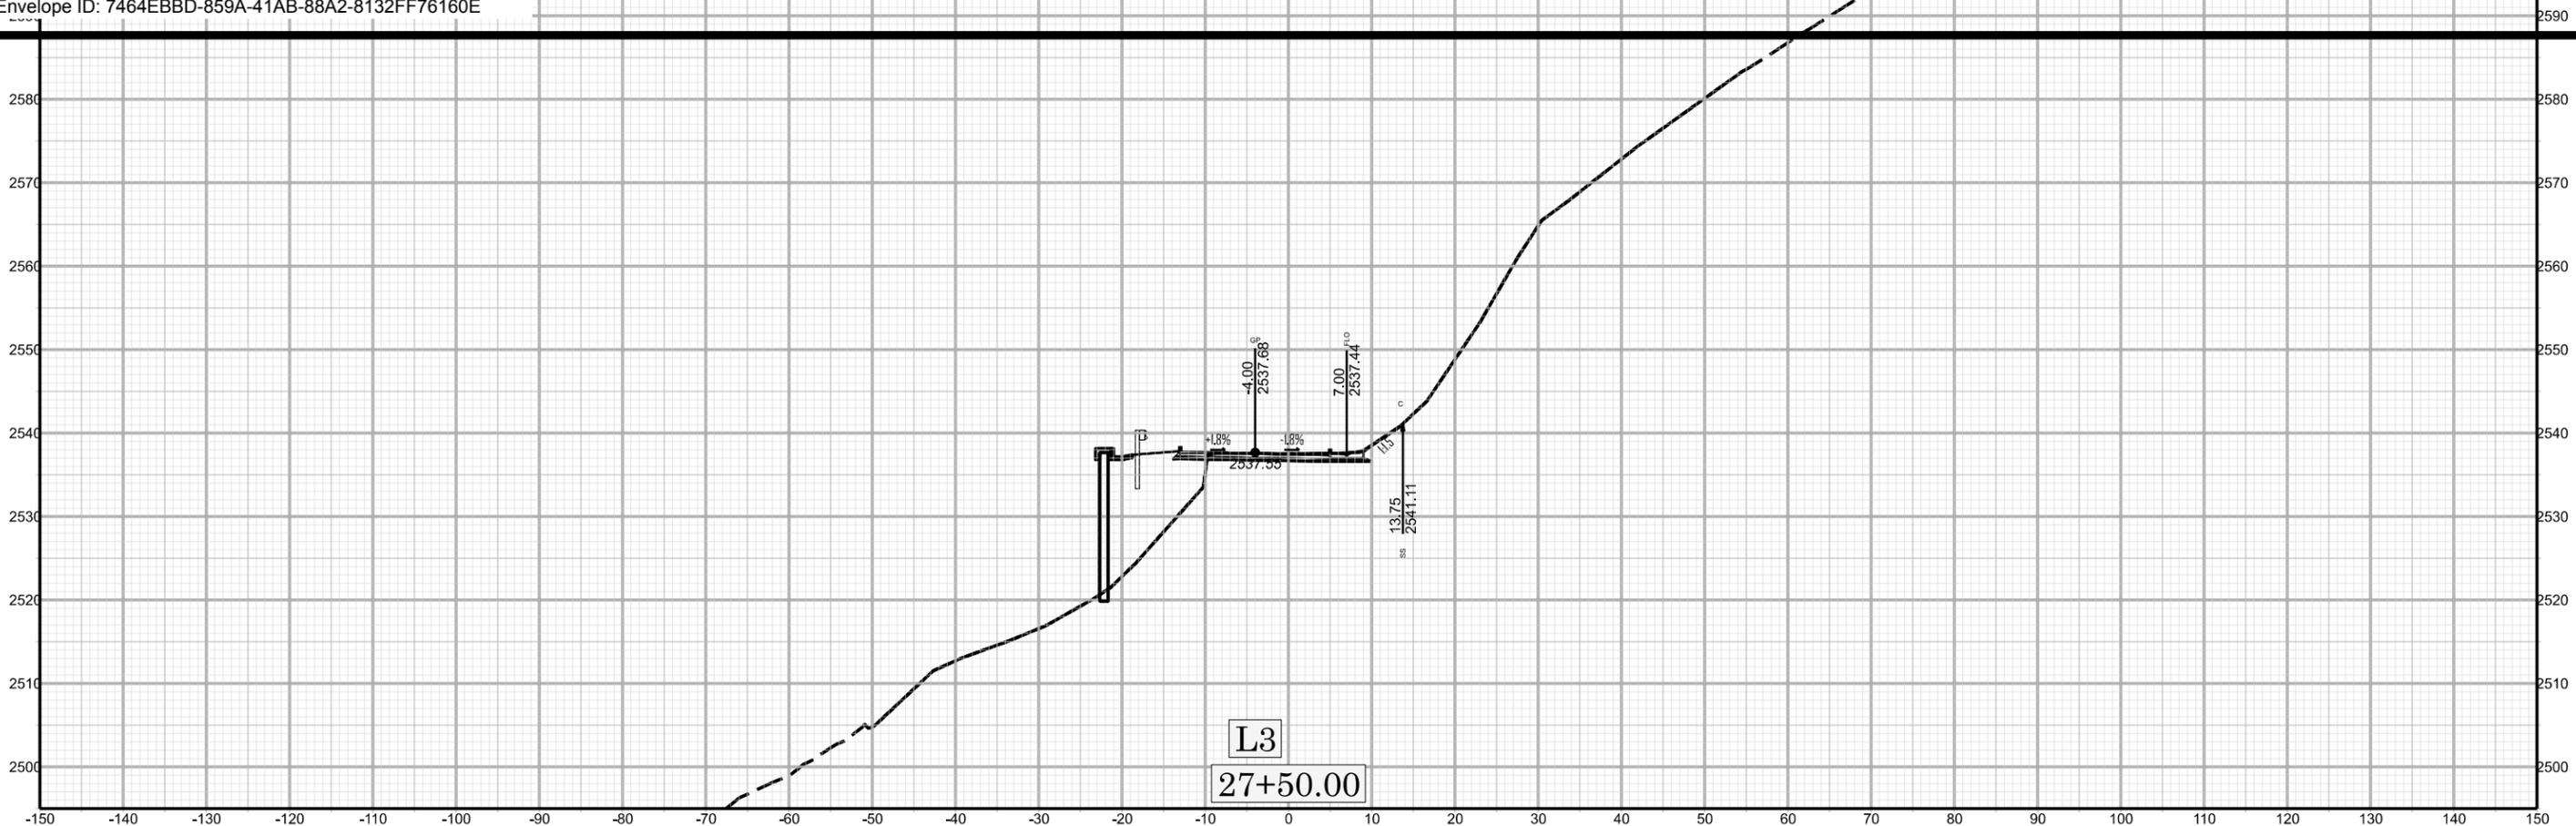


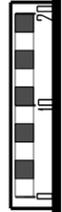
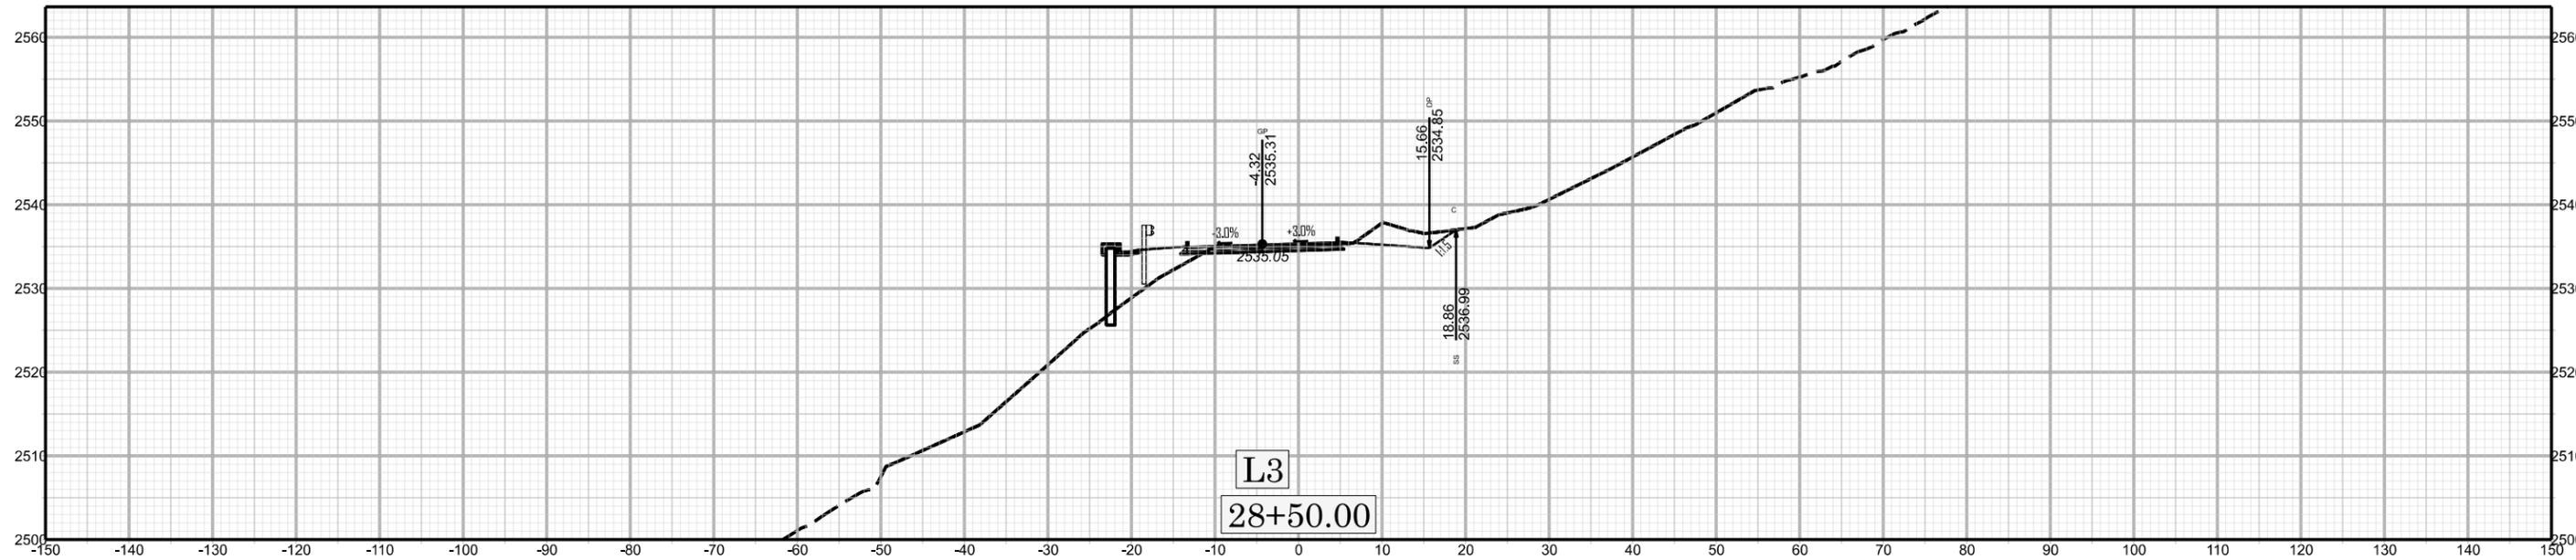




XZB 28+00.00


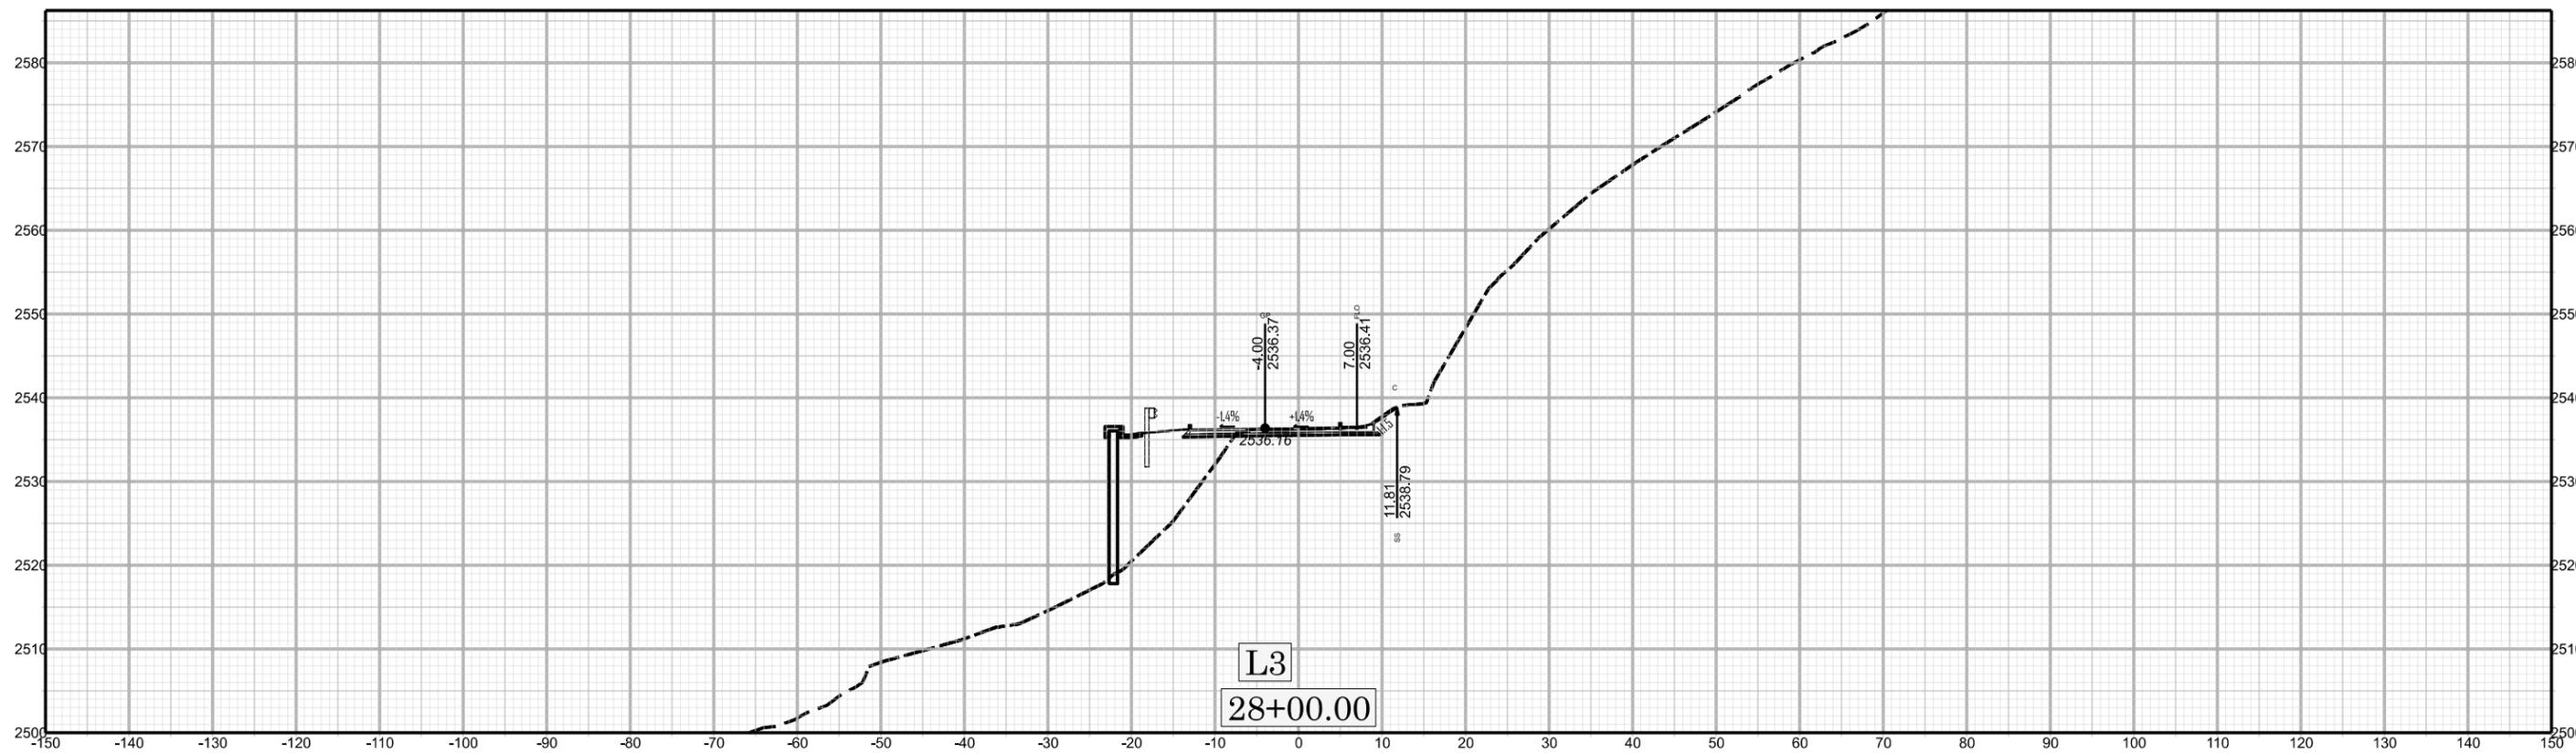




DF18314.201515W05294

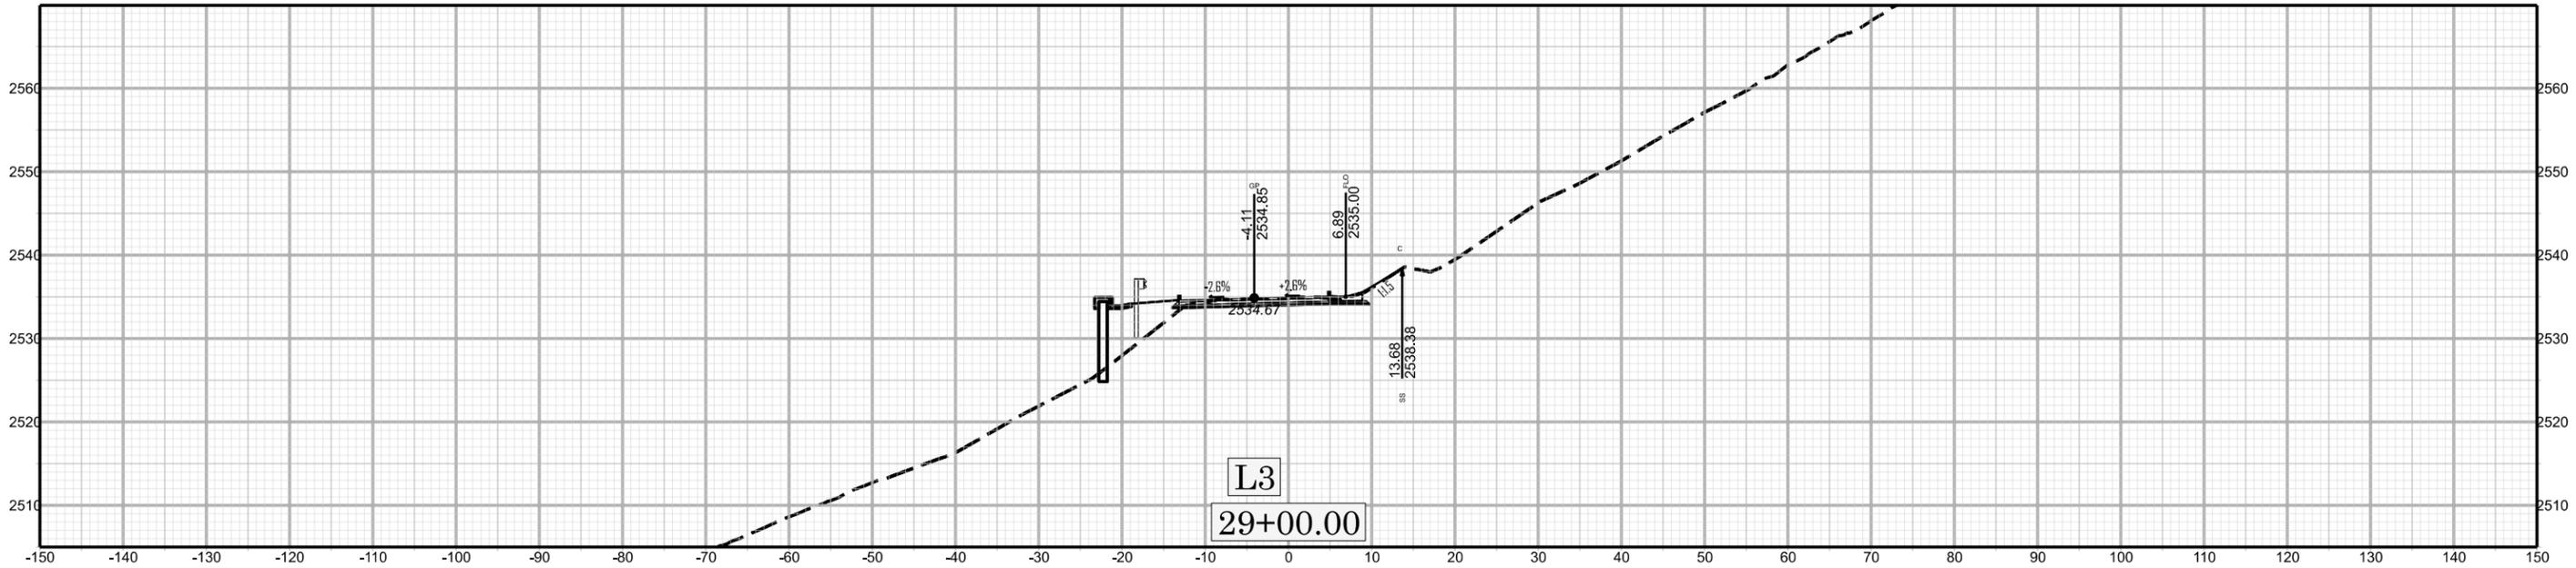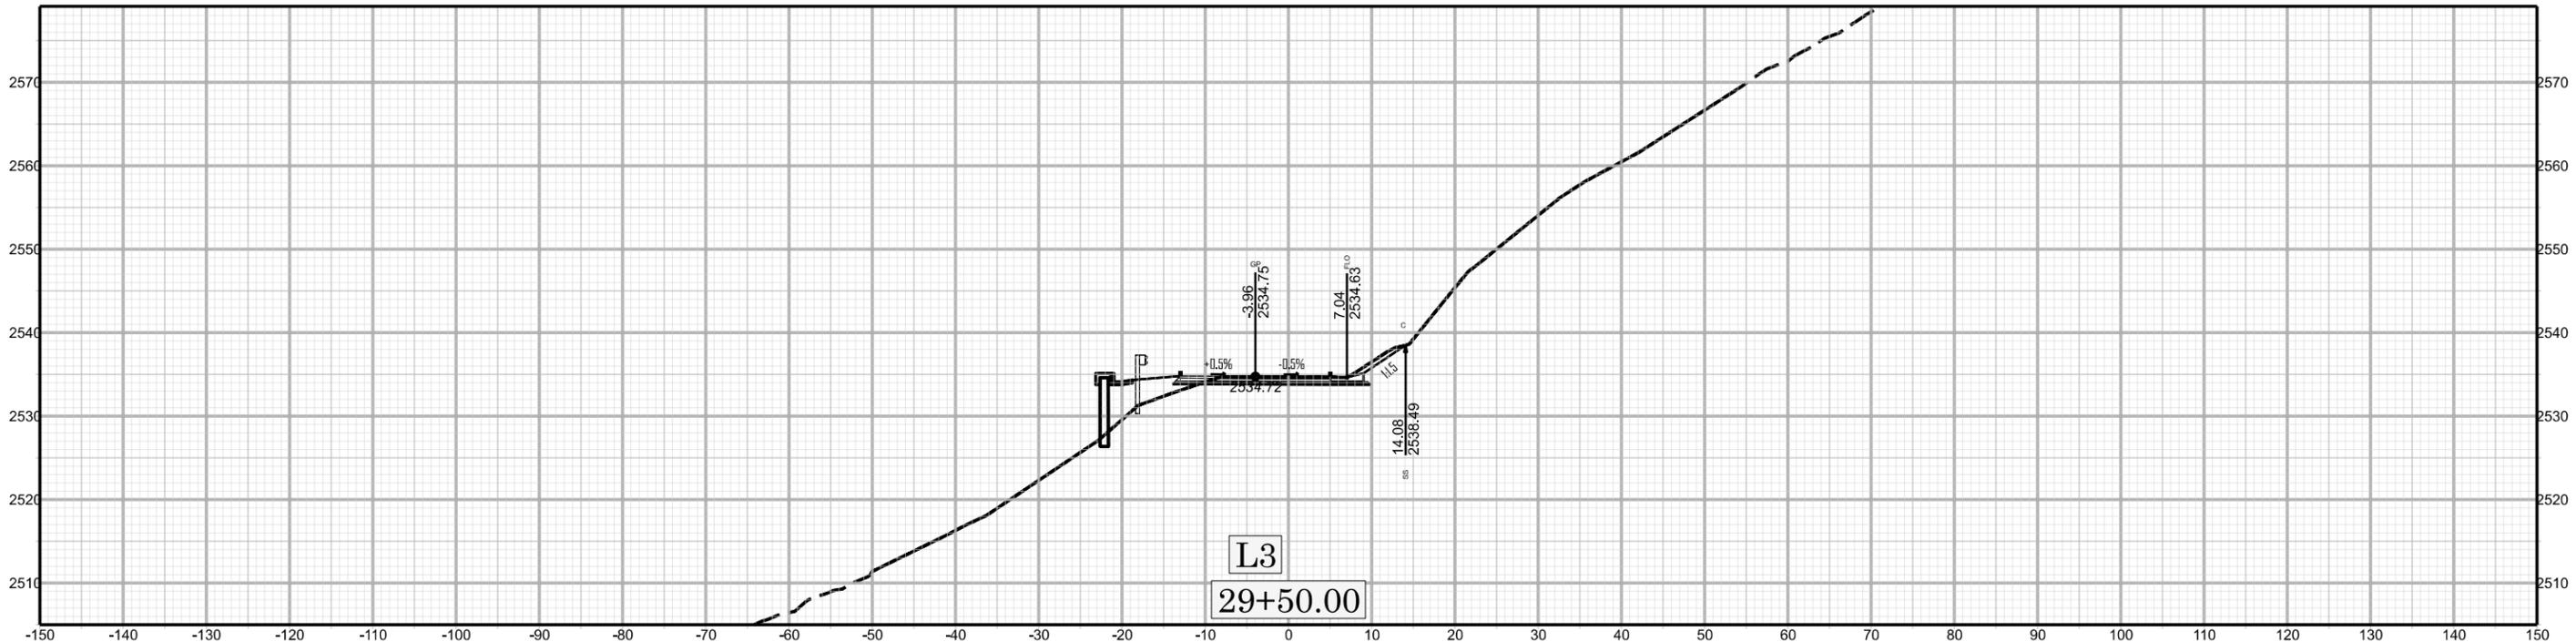

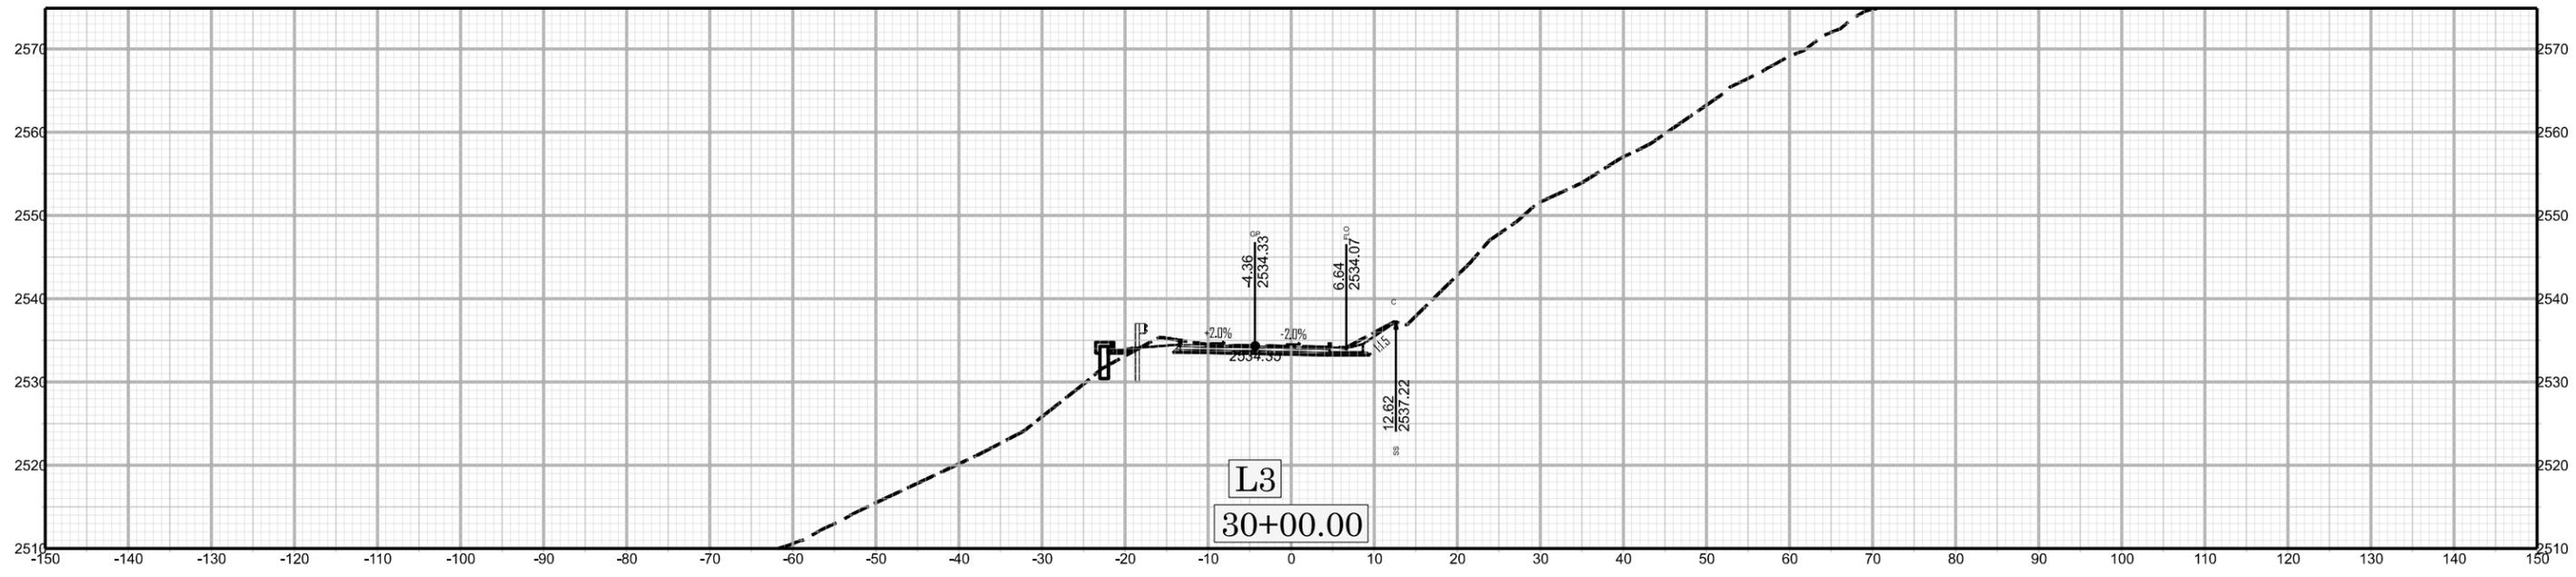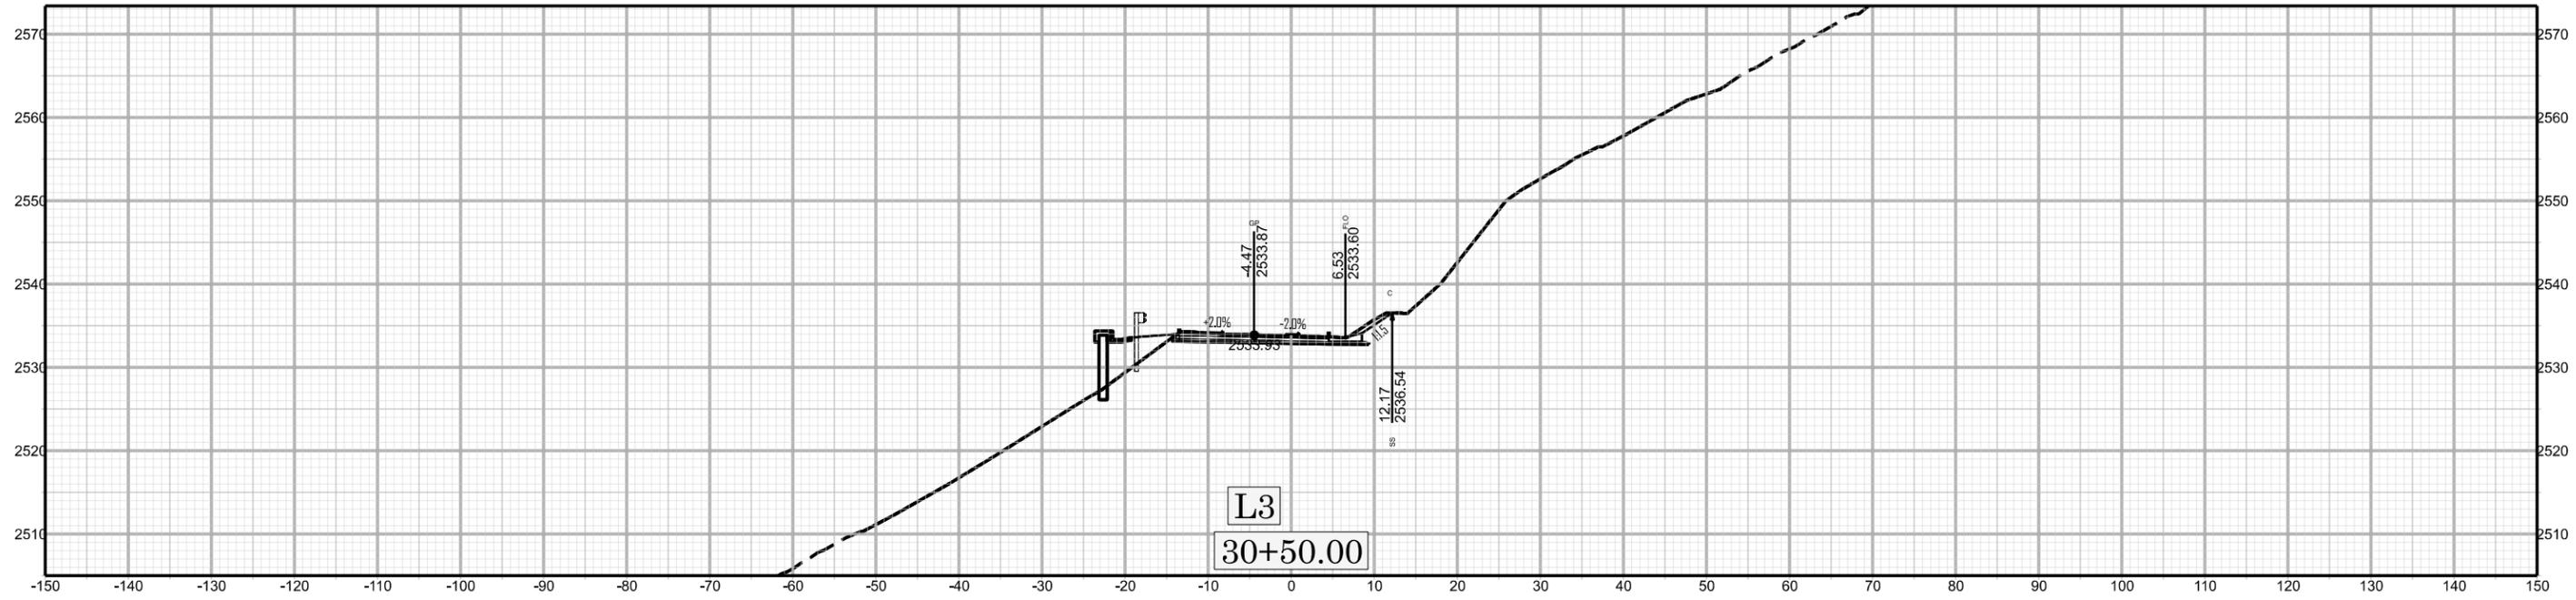


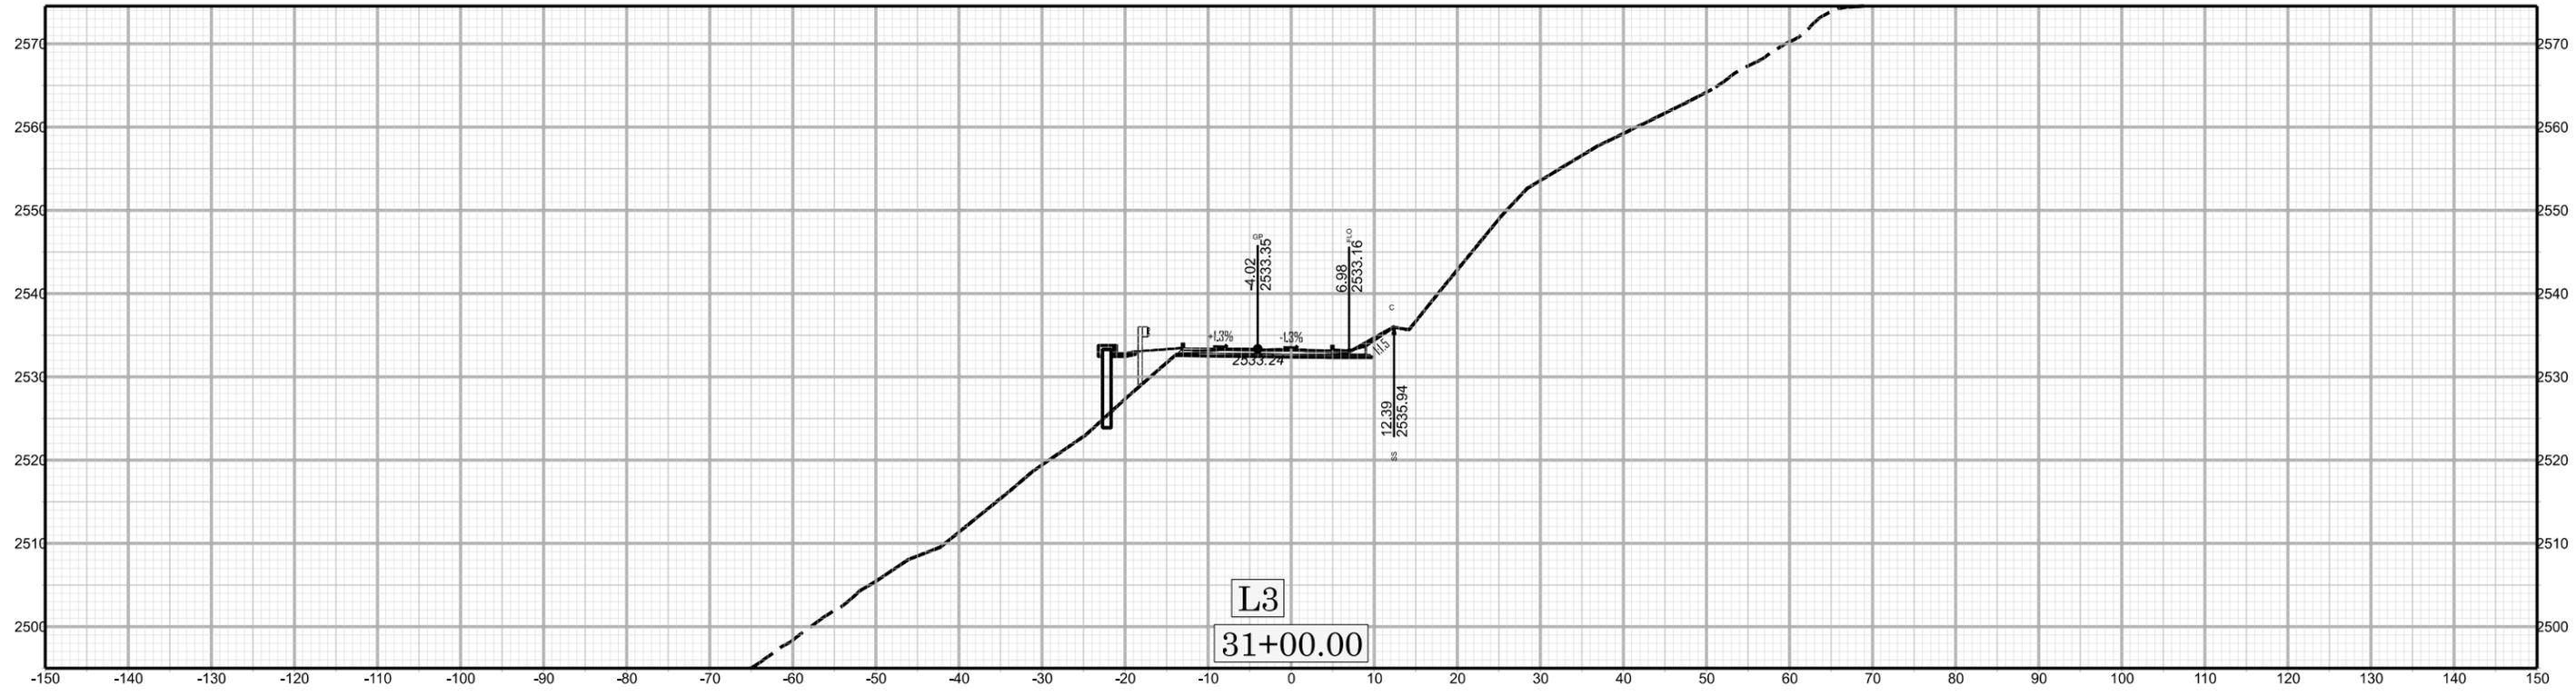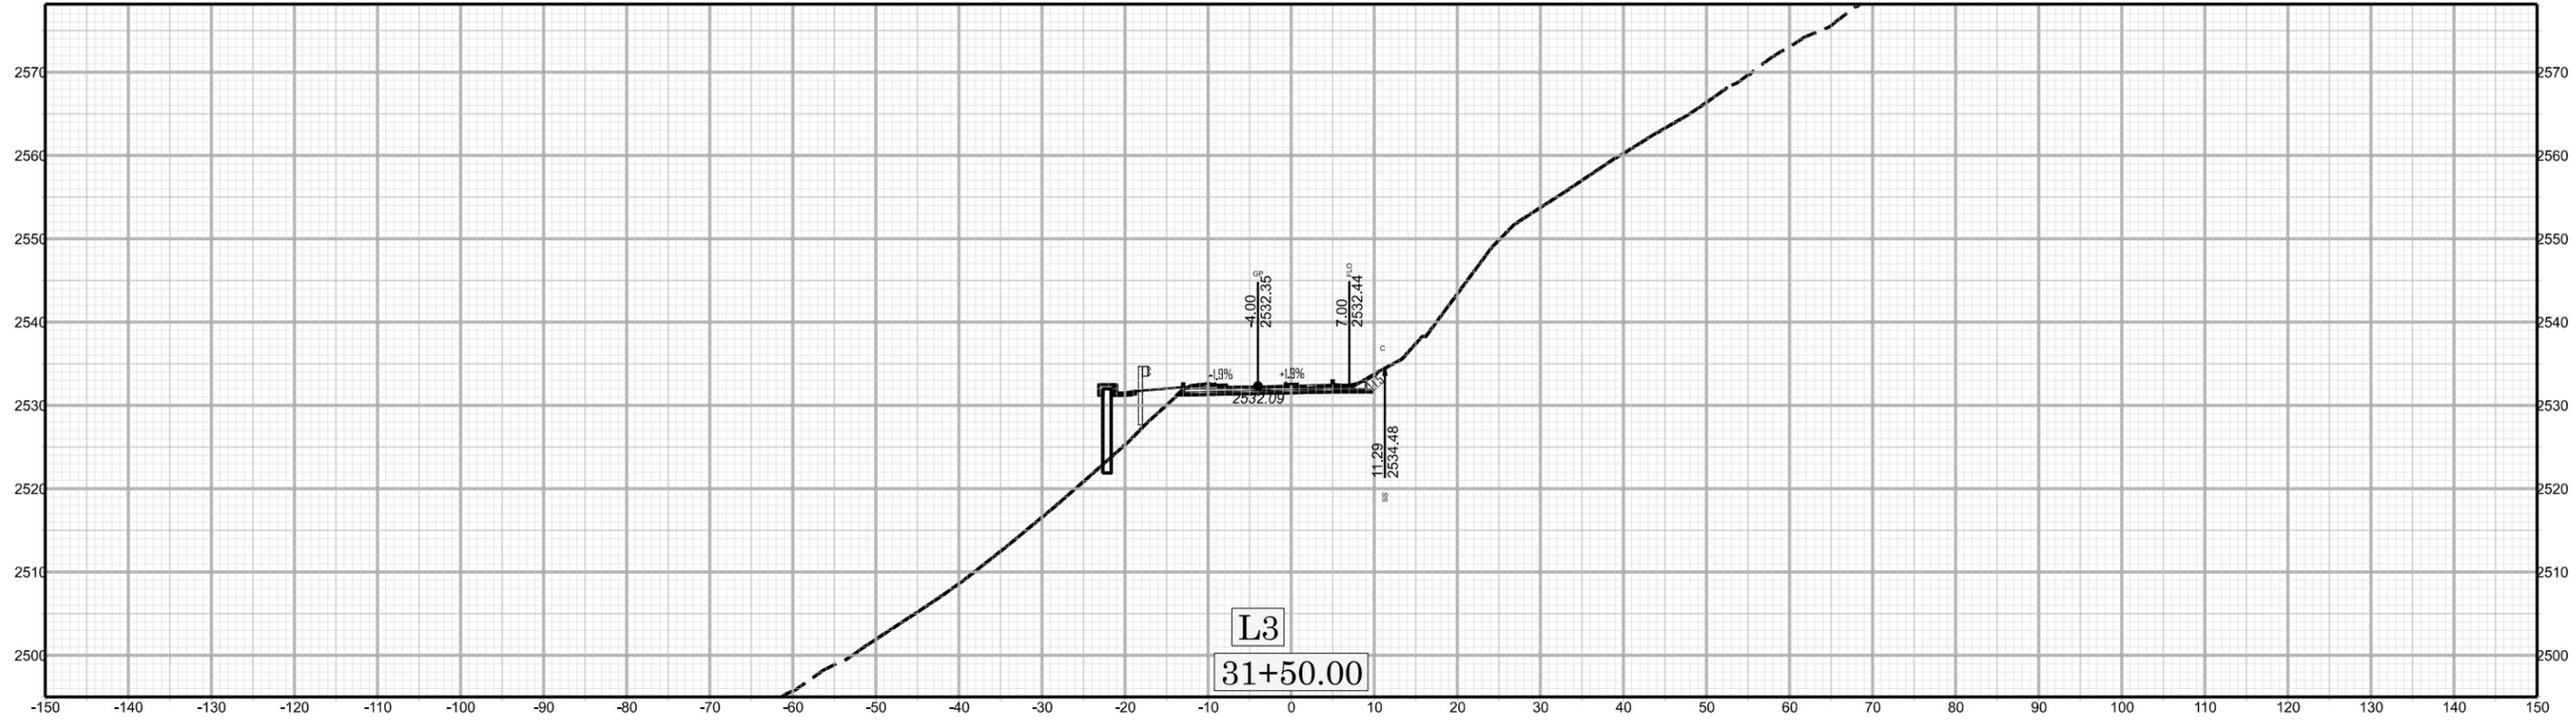

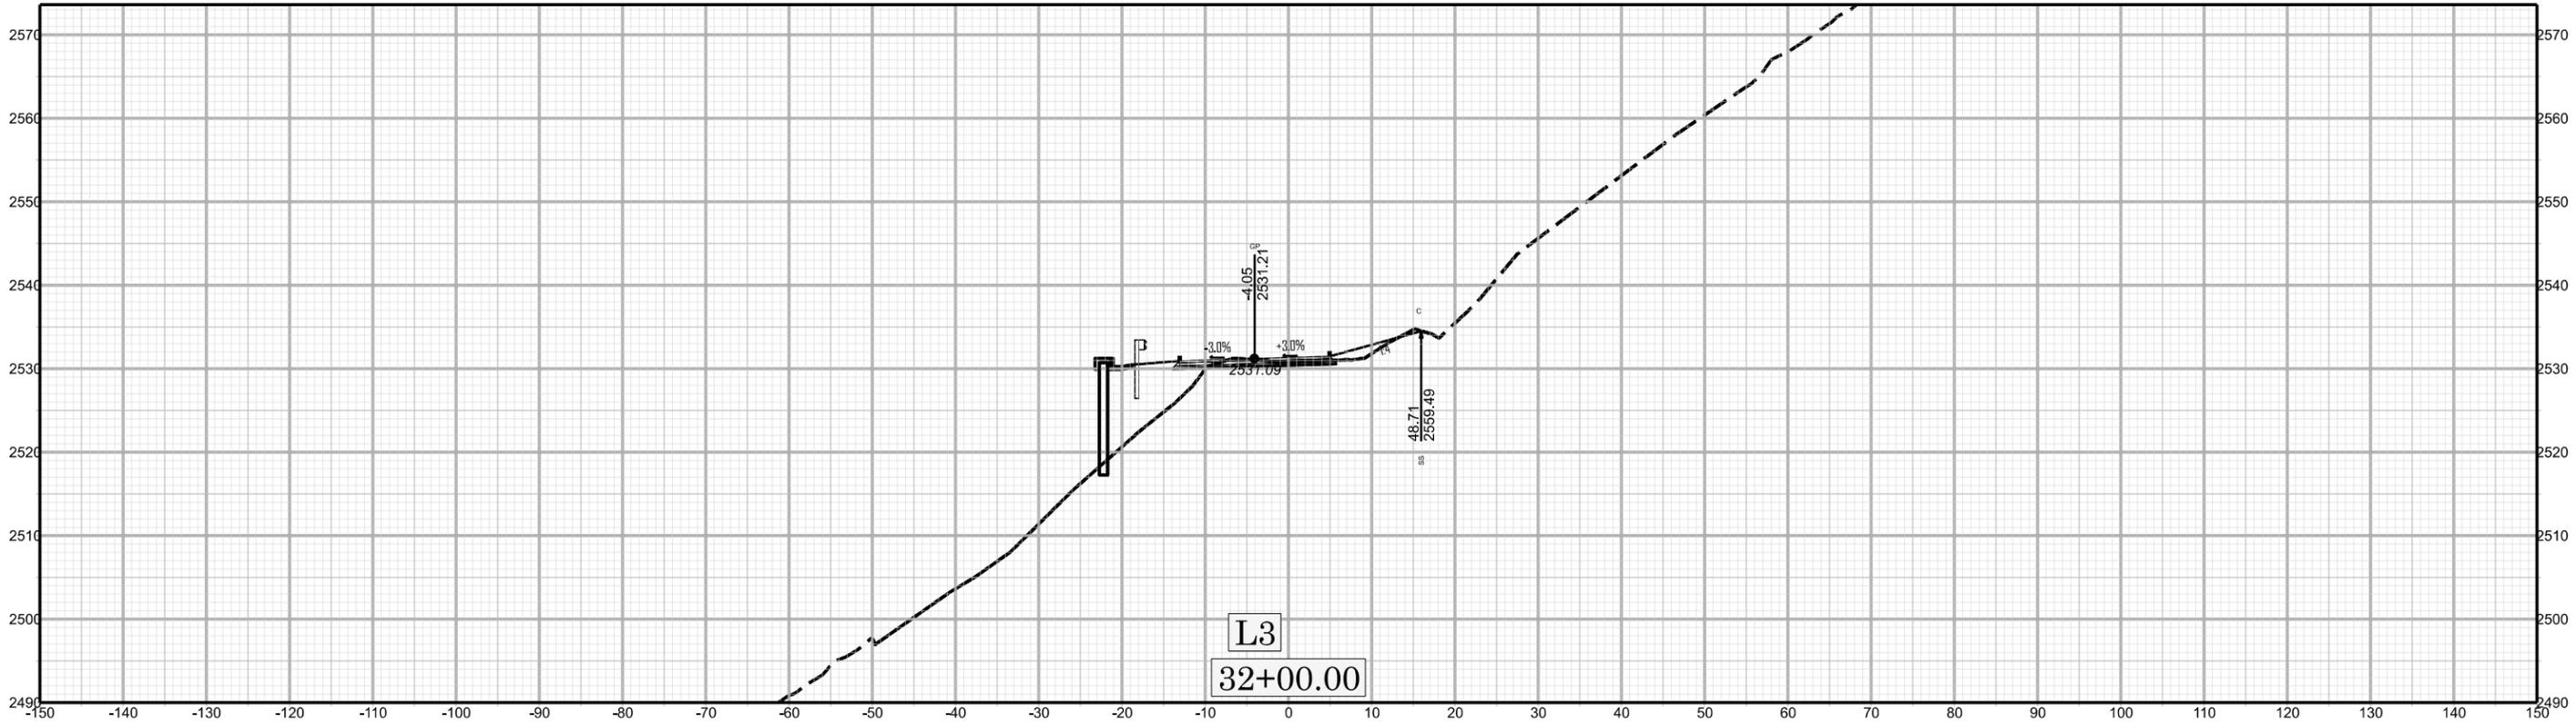
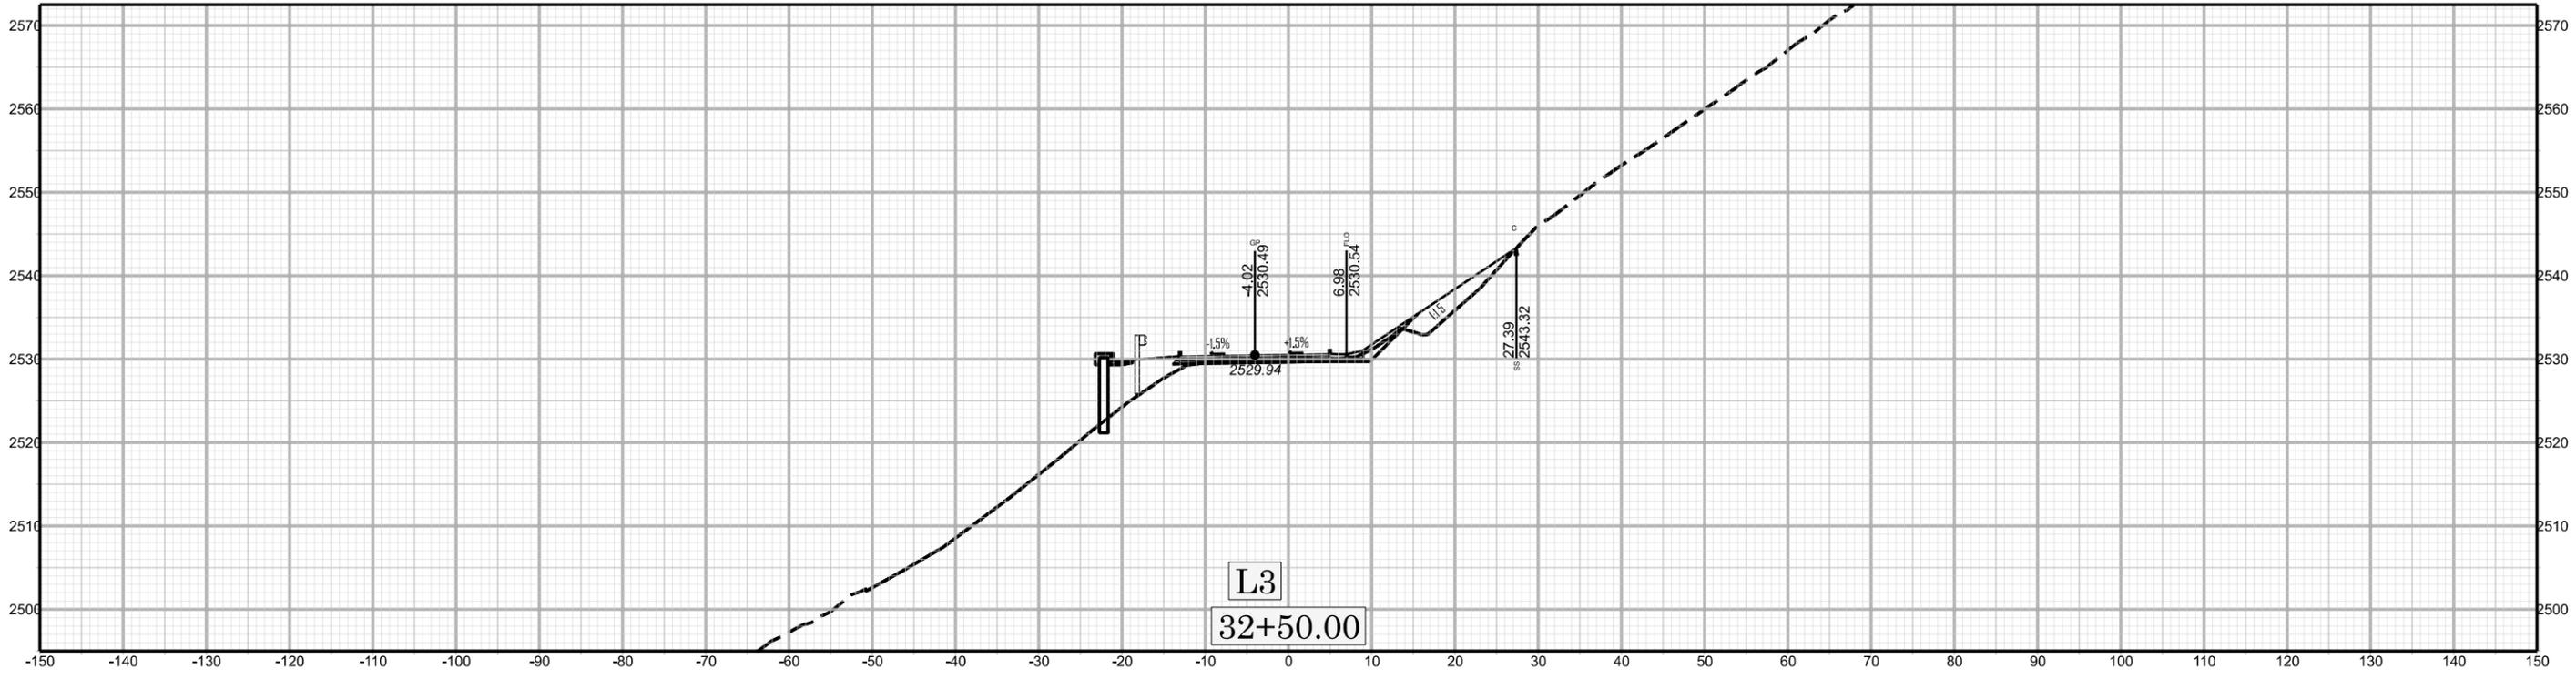


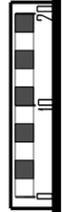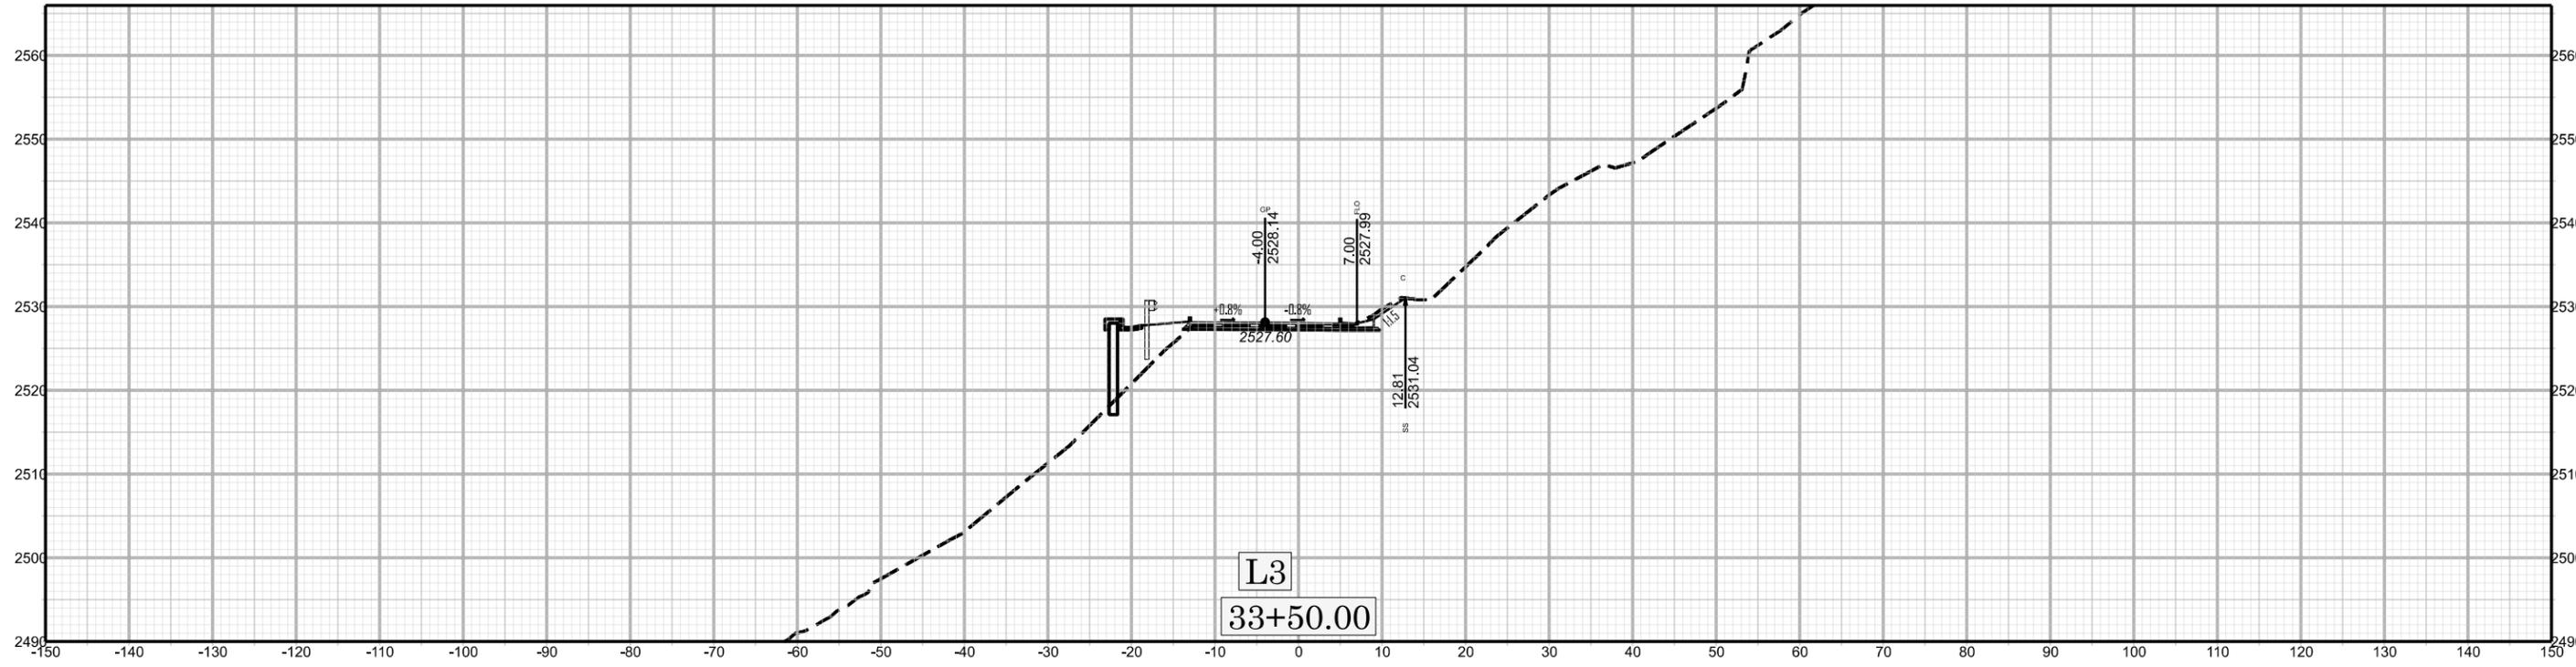


X31 83+00.00

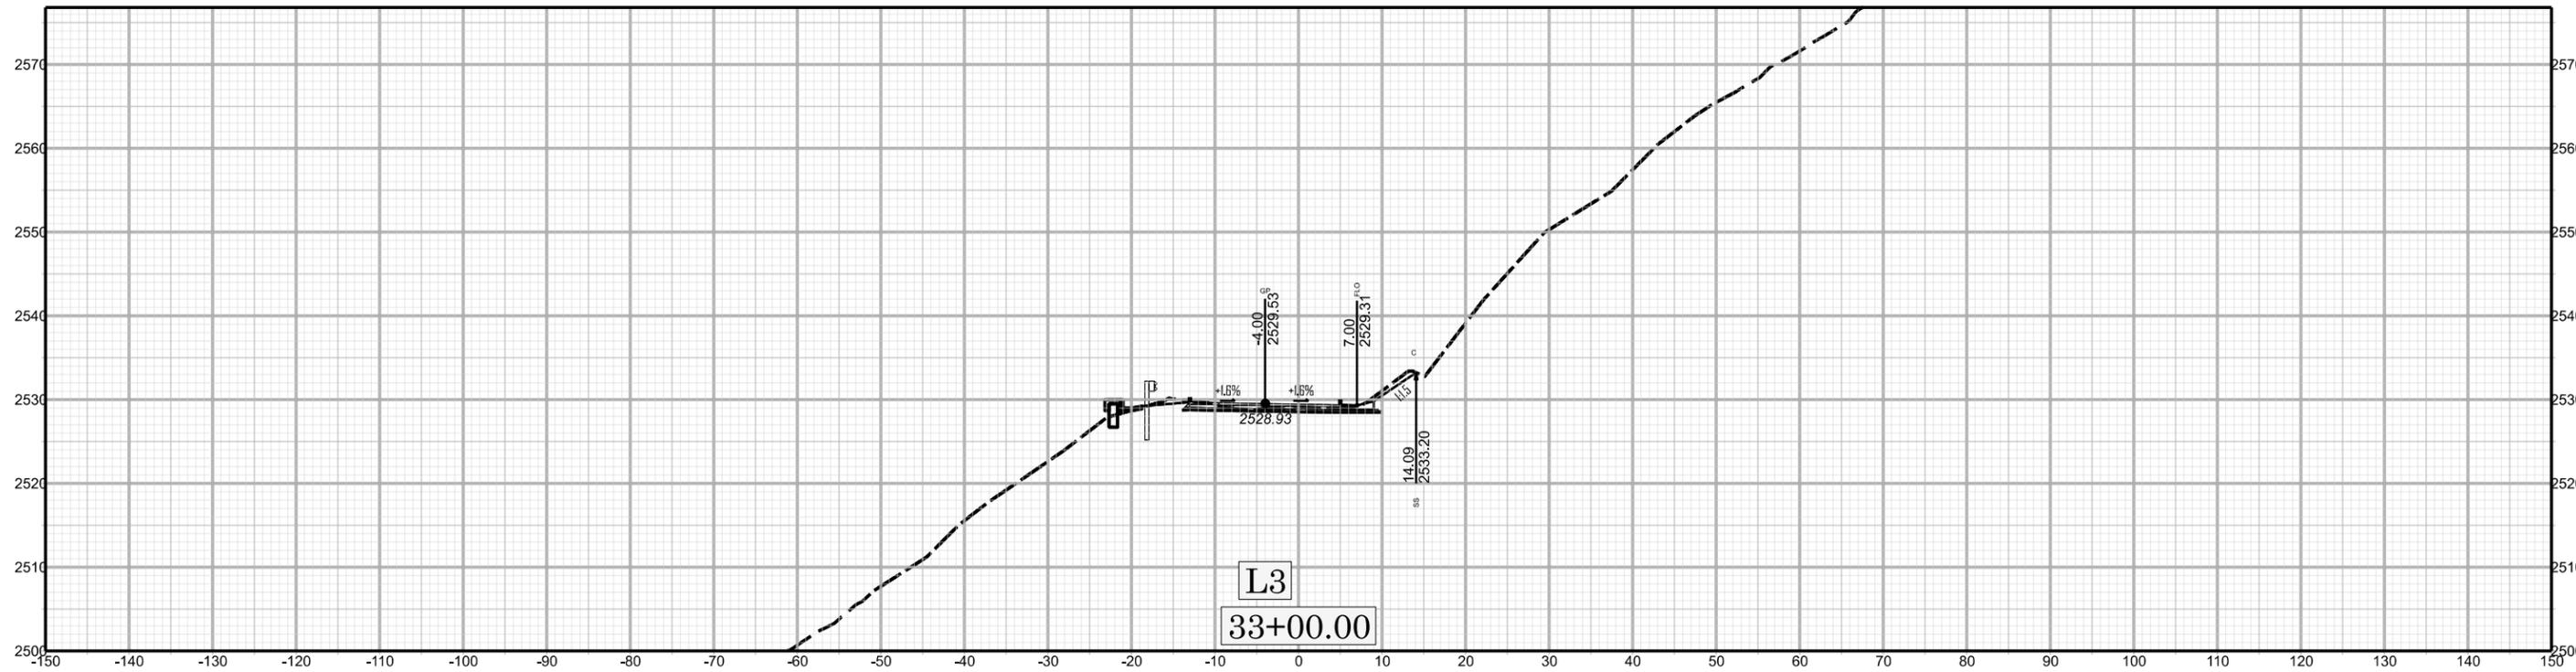



DF1834.2045155W05294

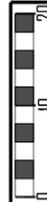
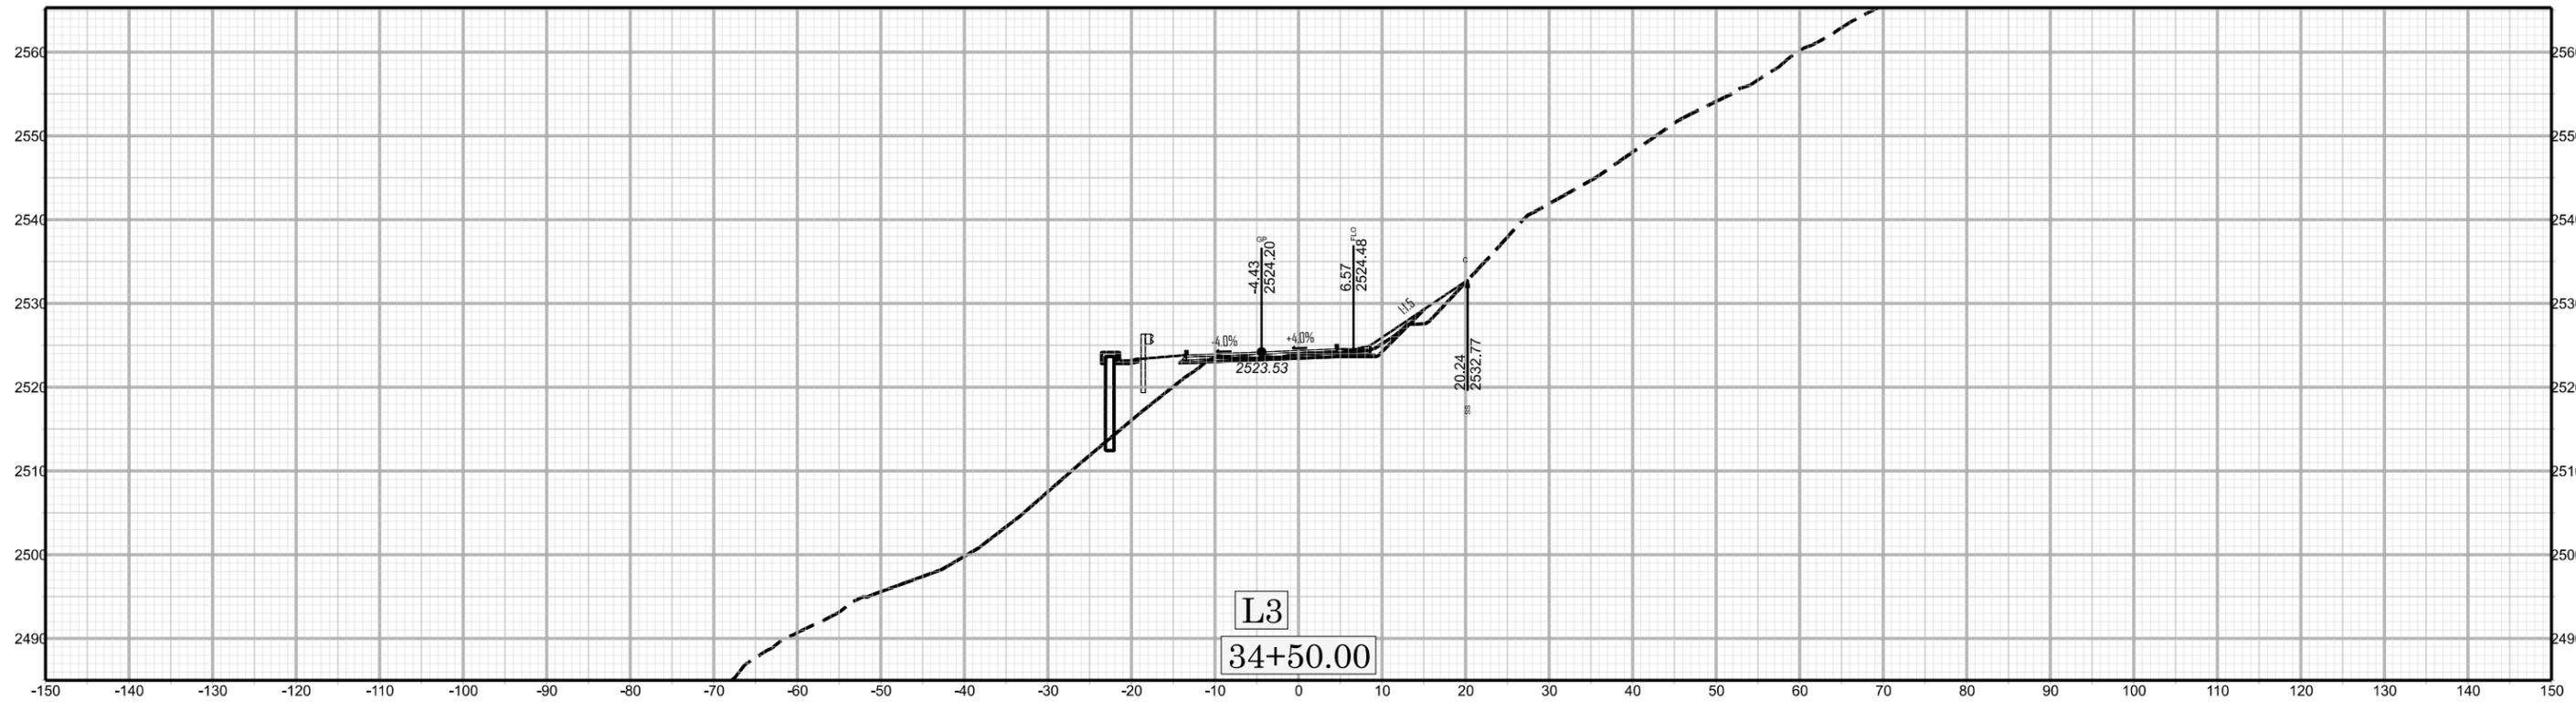


X32.84+00.00

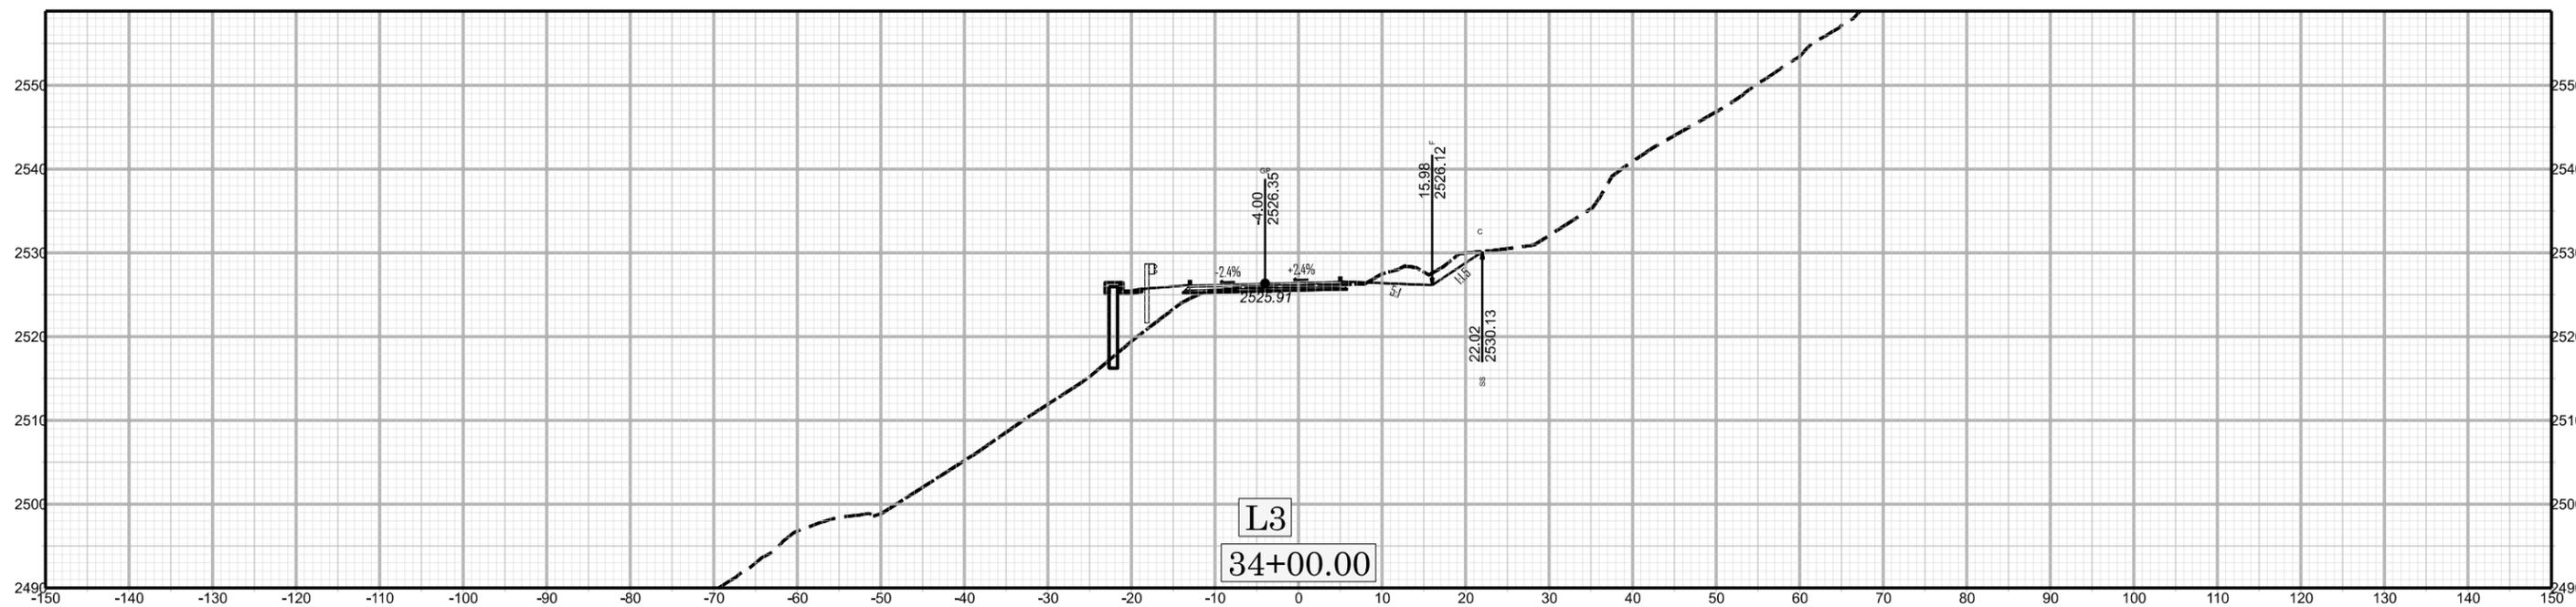


DF1834.204515W05294

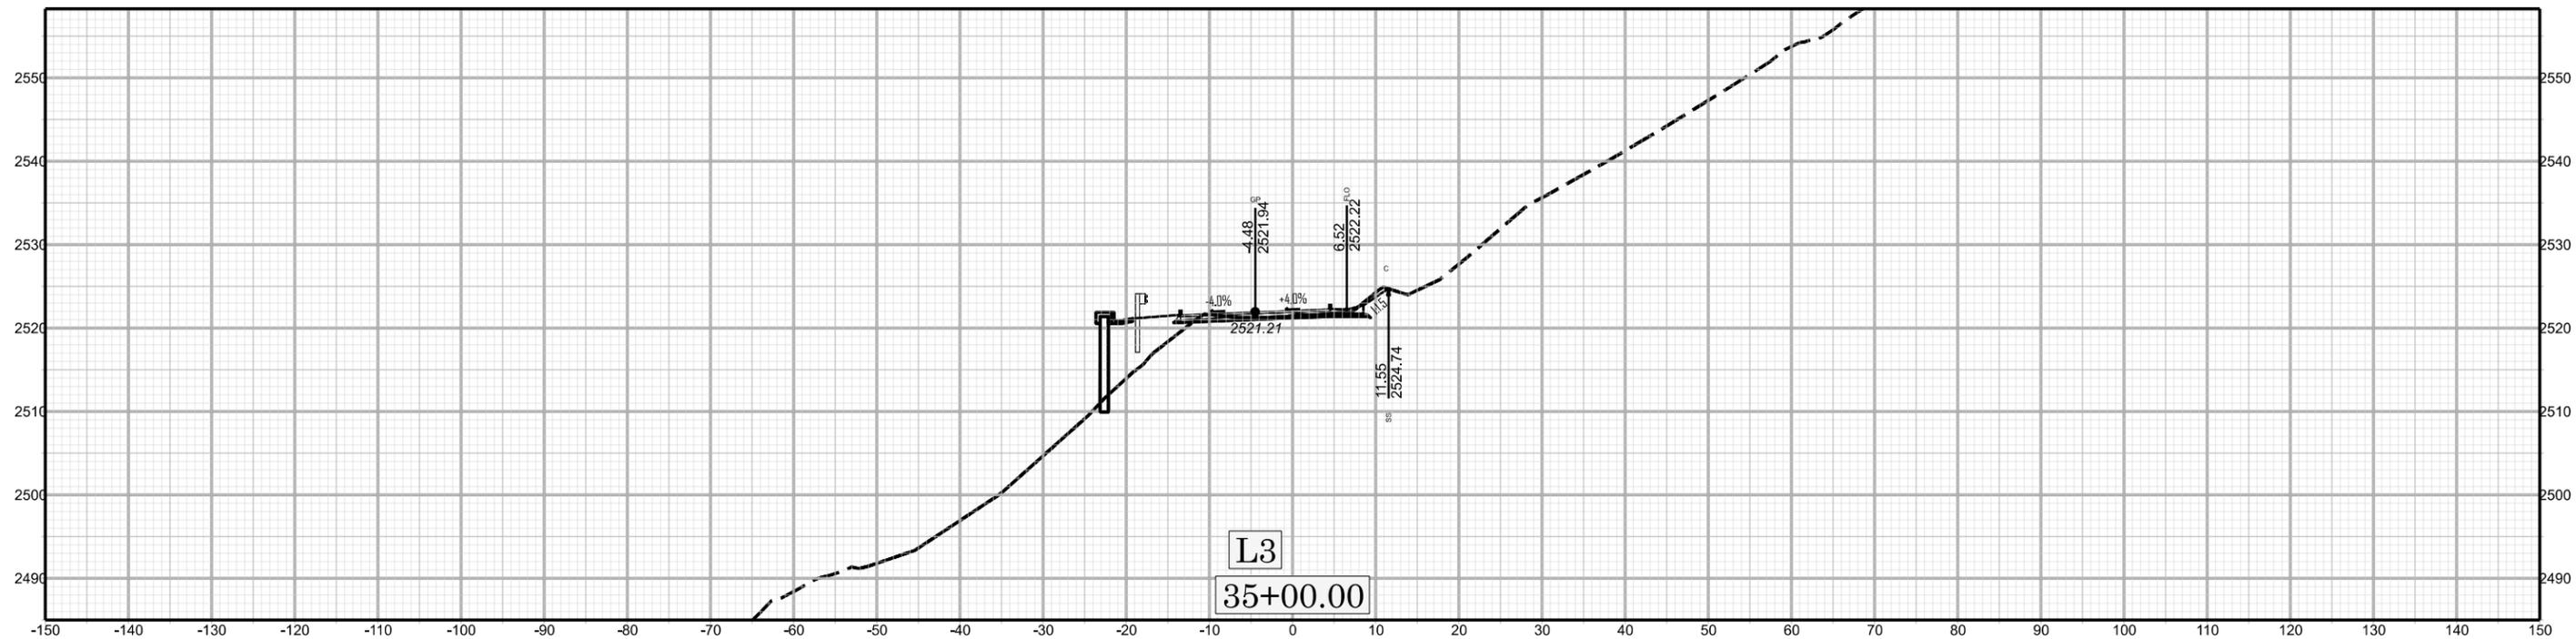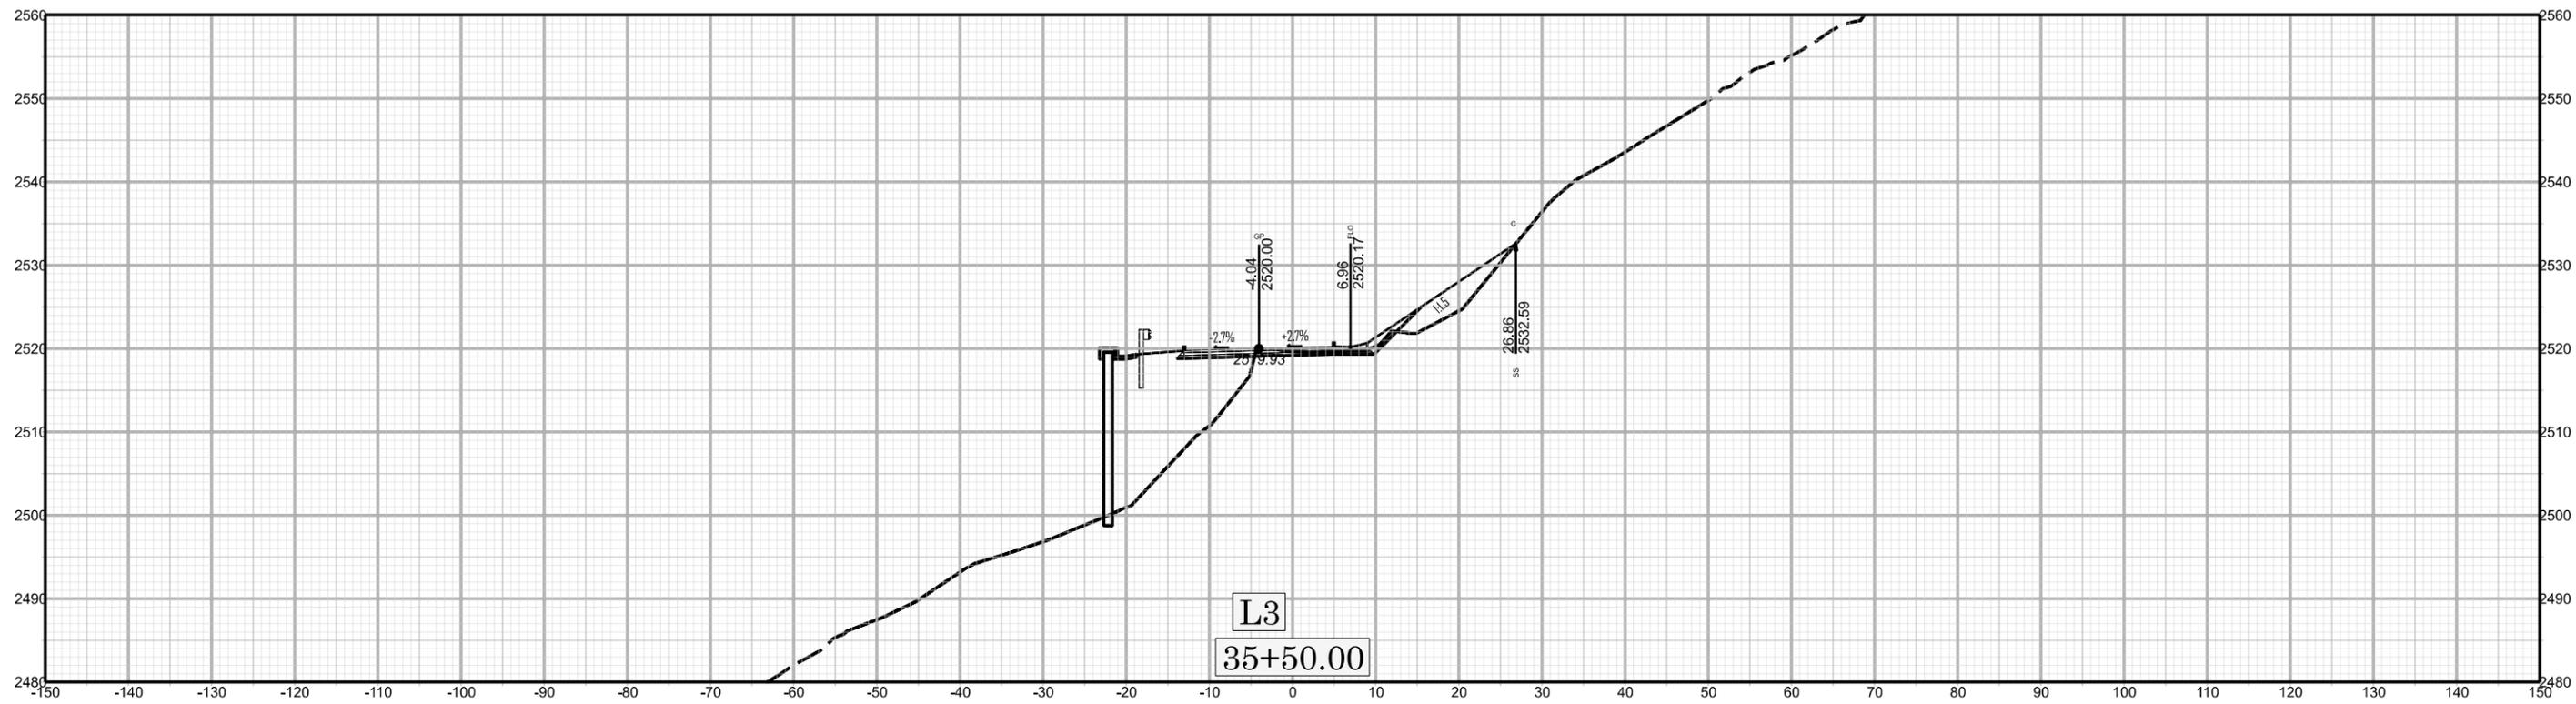


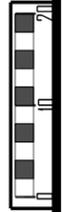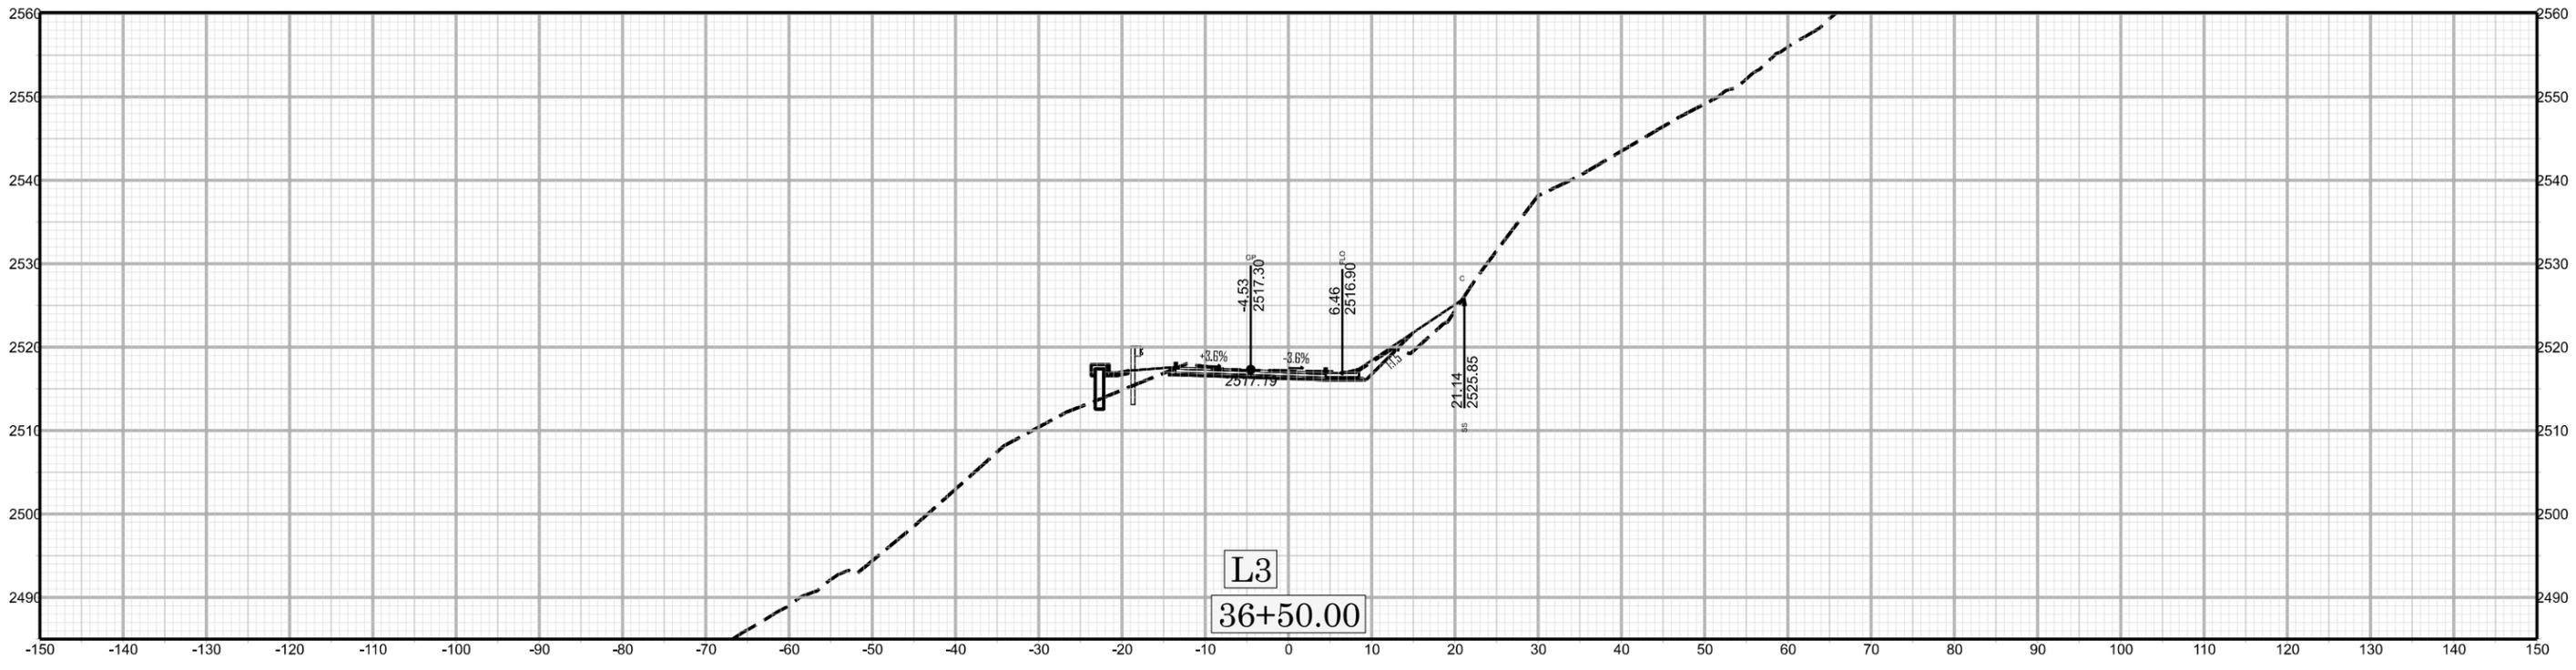


X:34.88+00.00

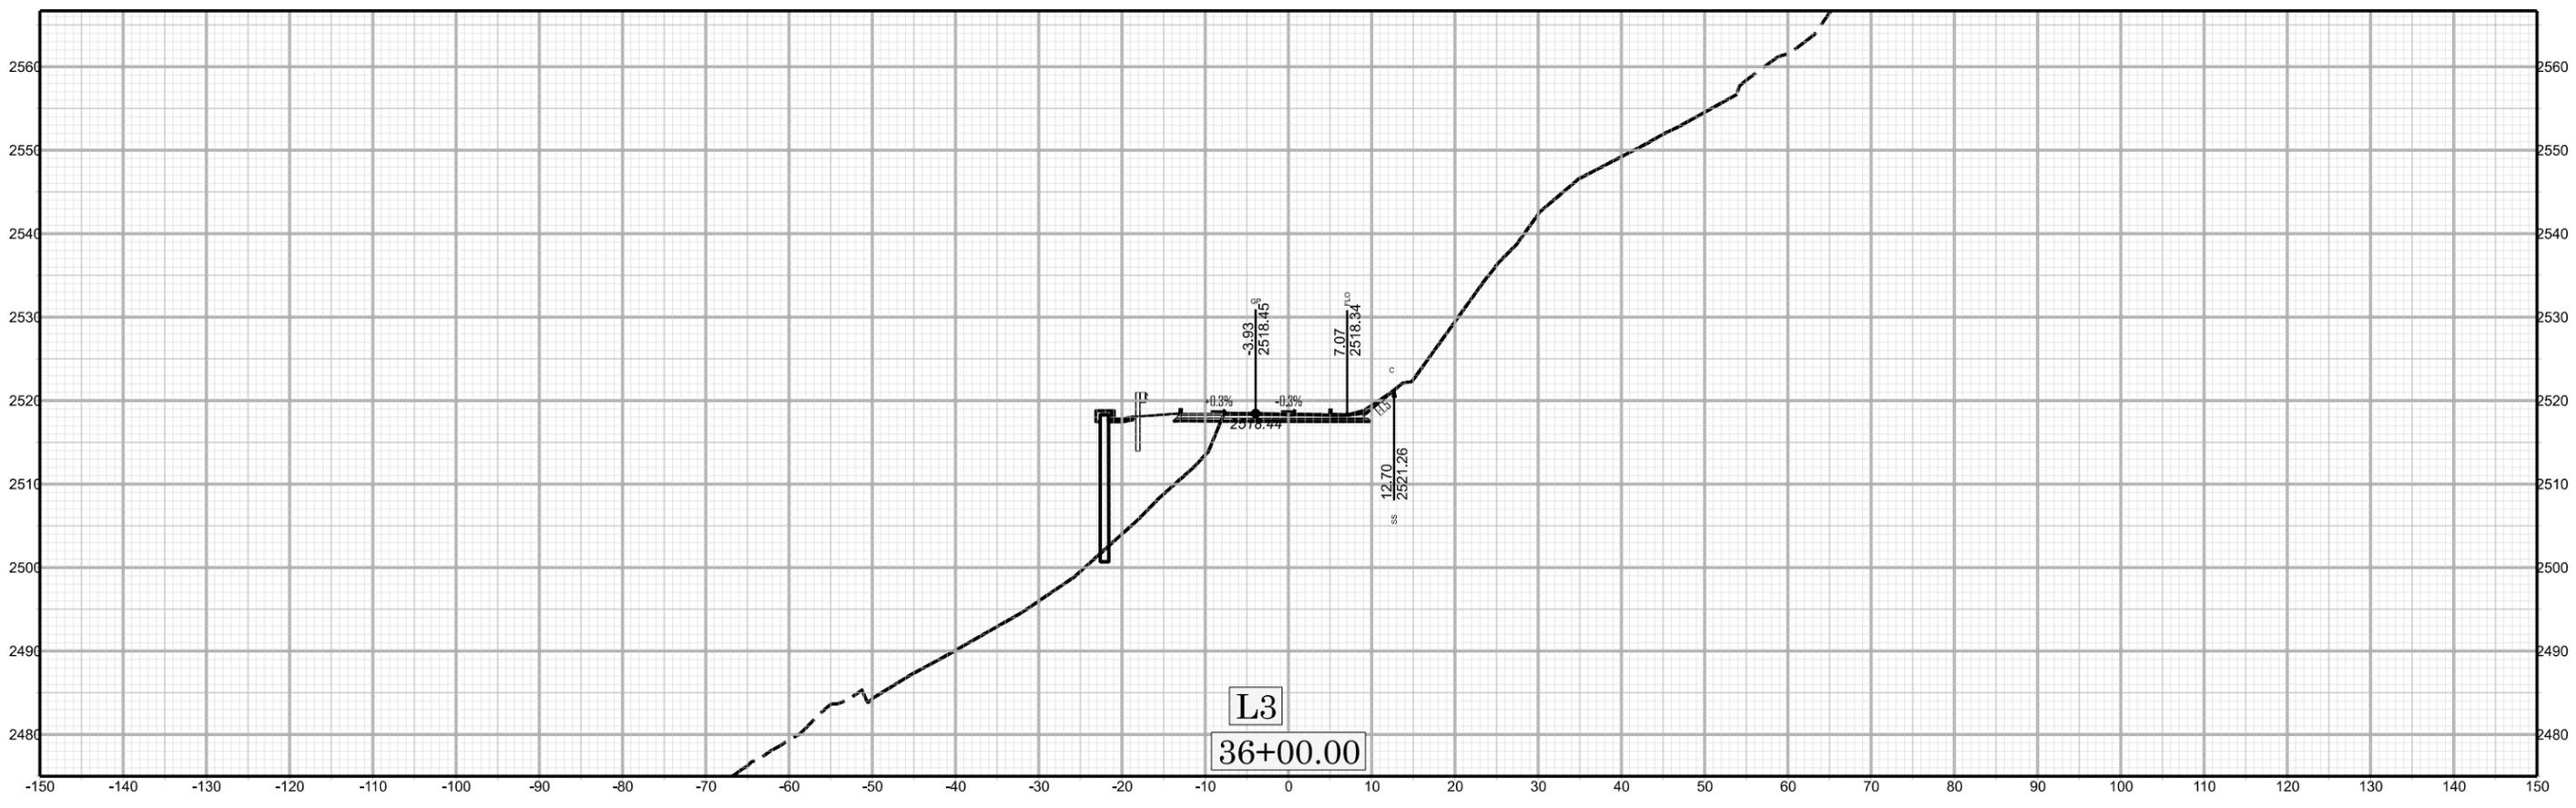



DF1834.2014515W05294

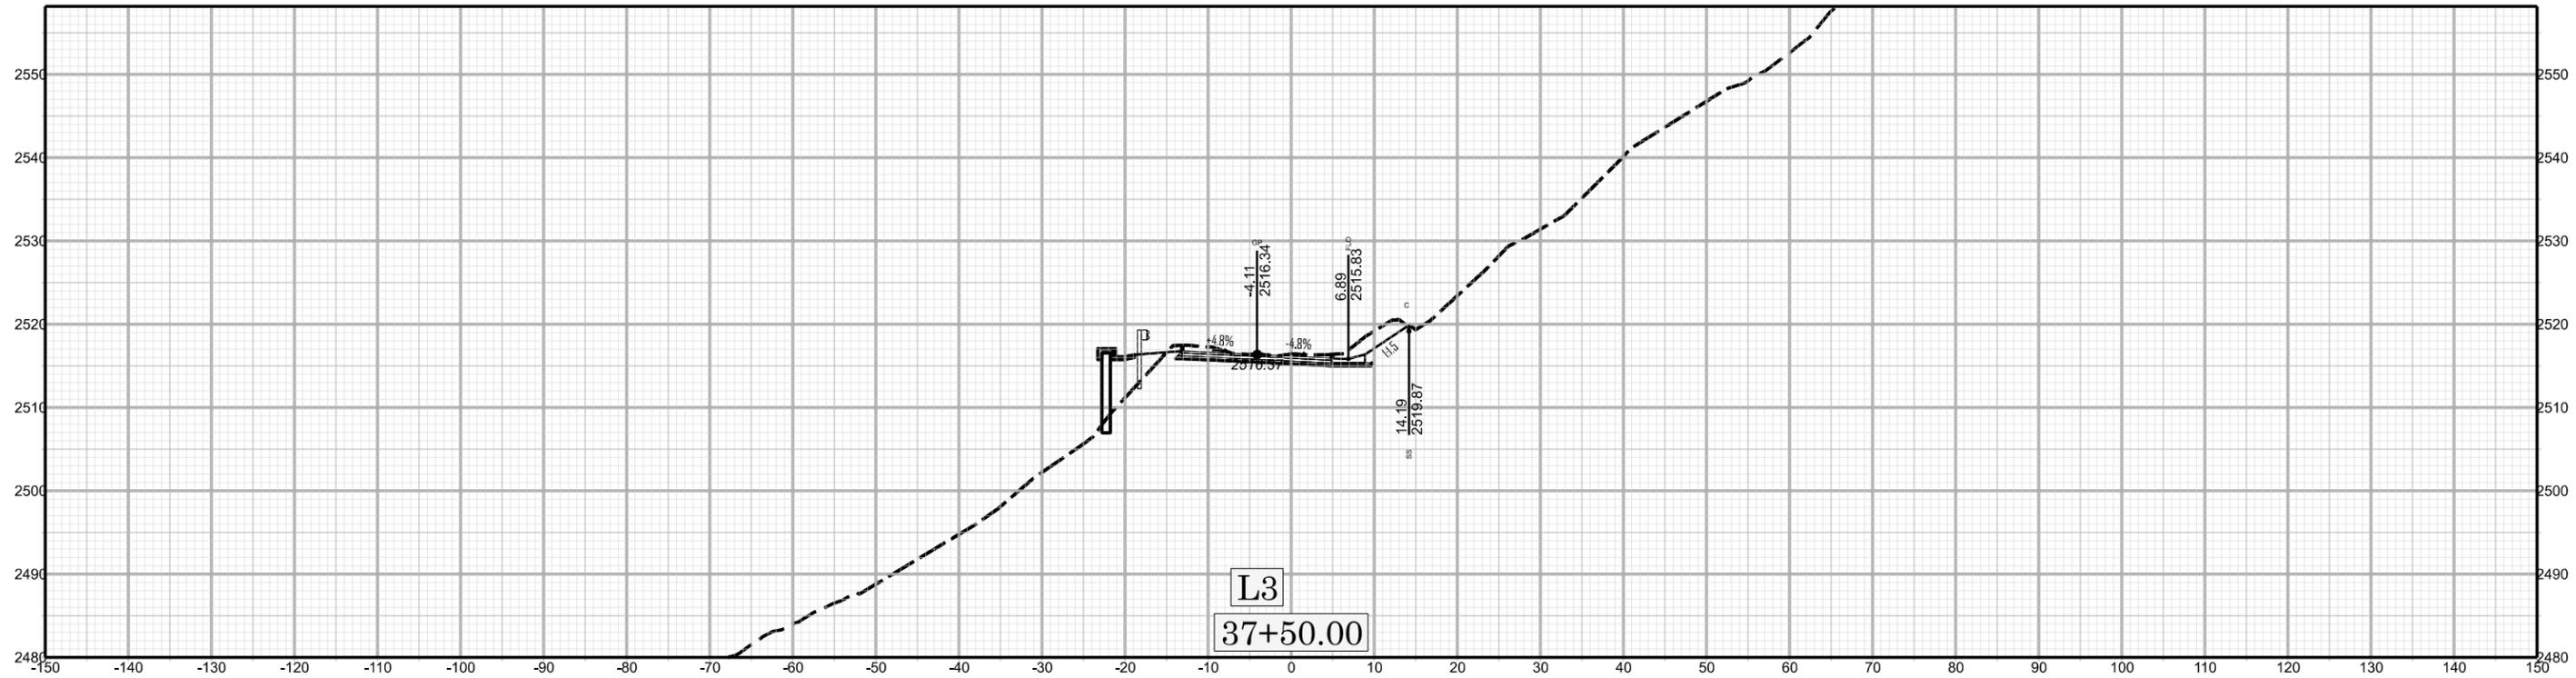



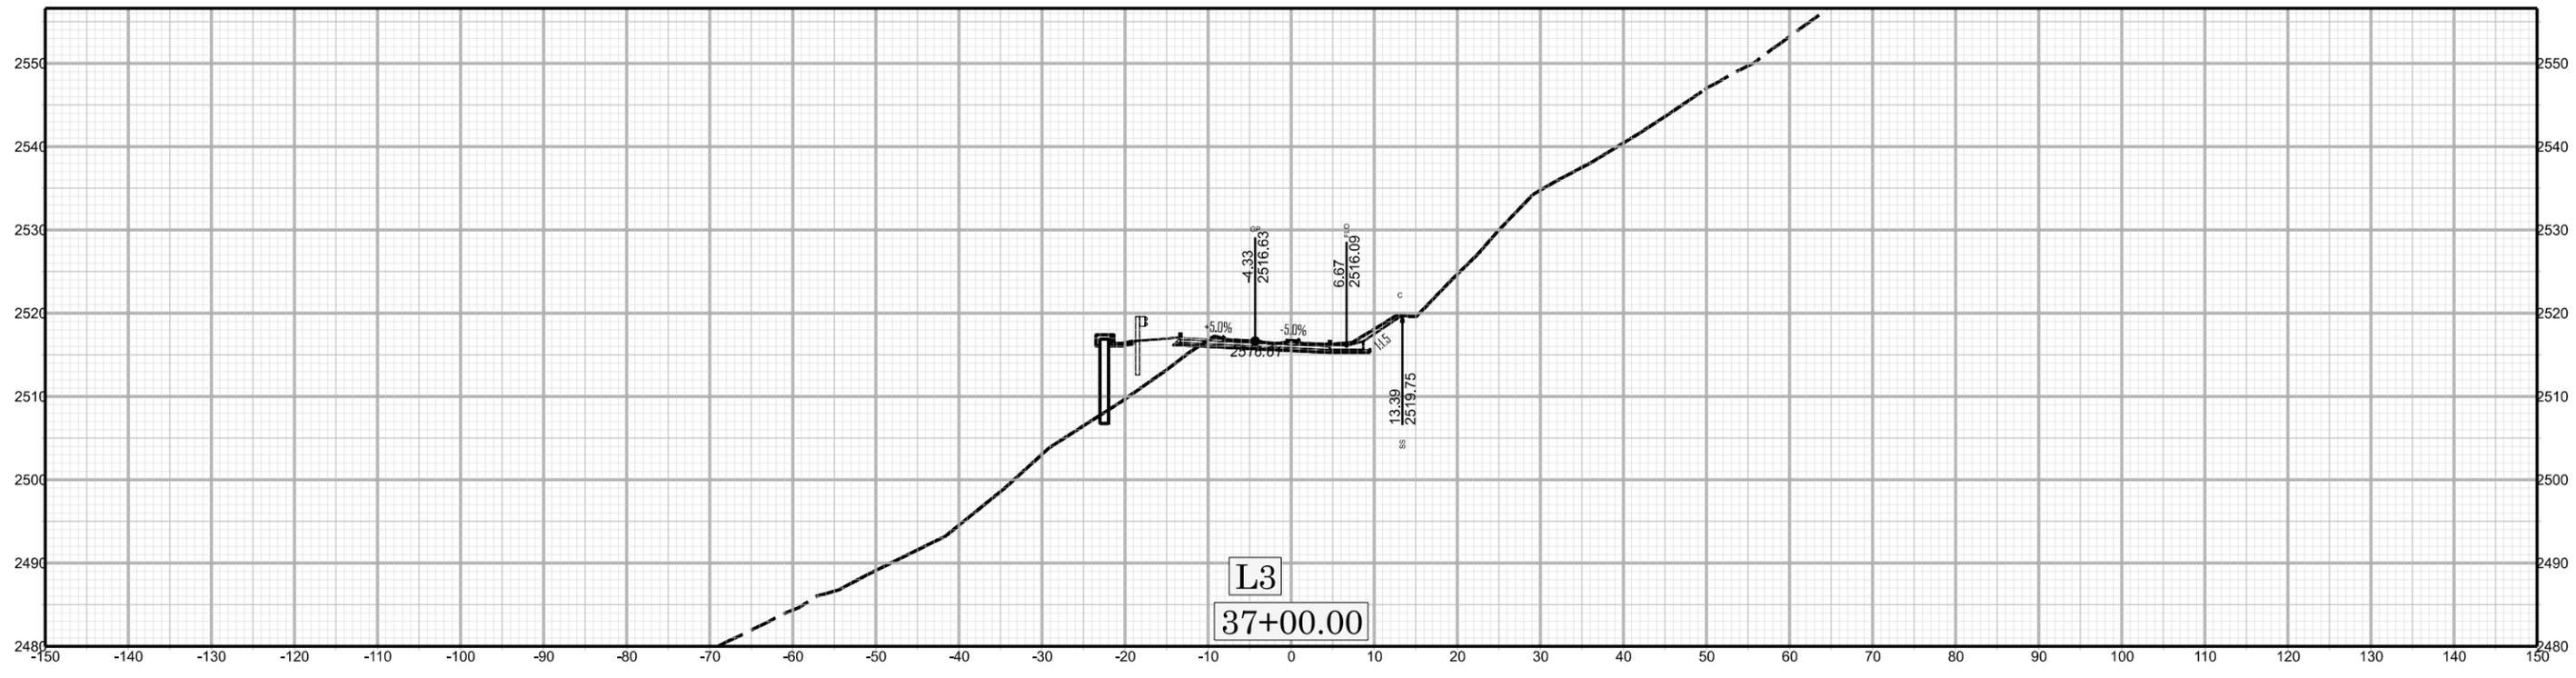



DF:834.204515W05294

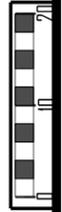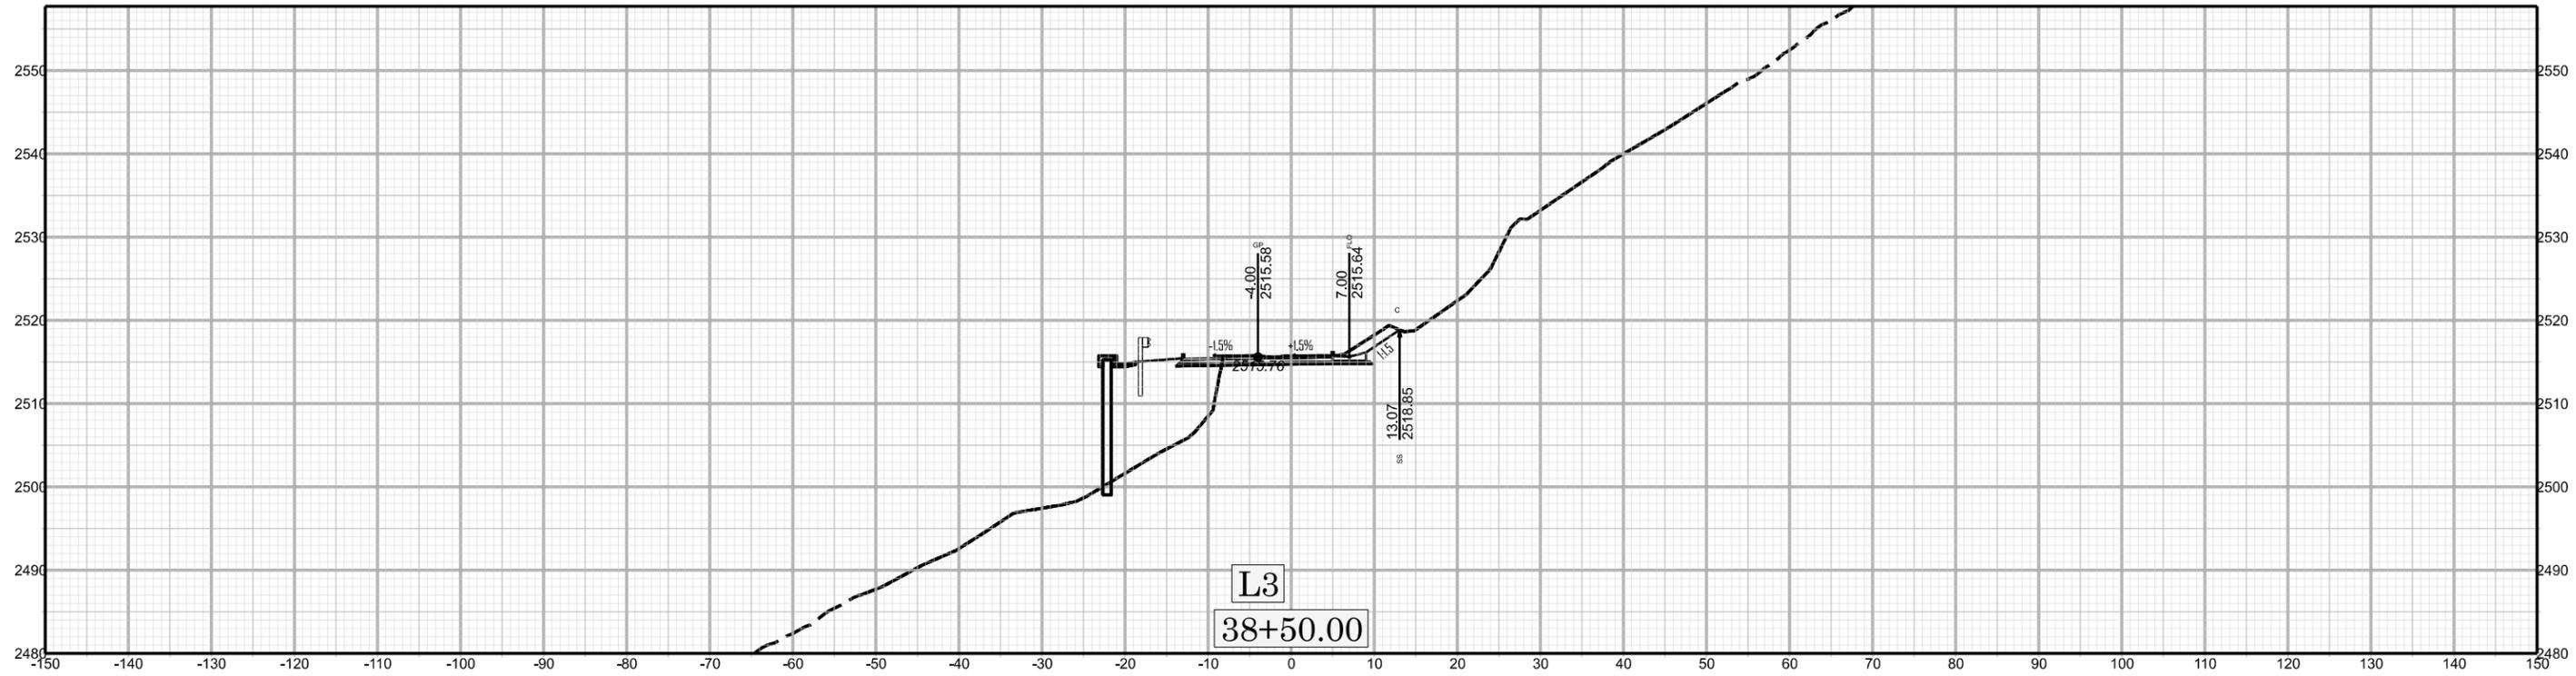



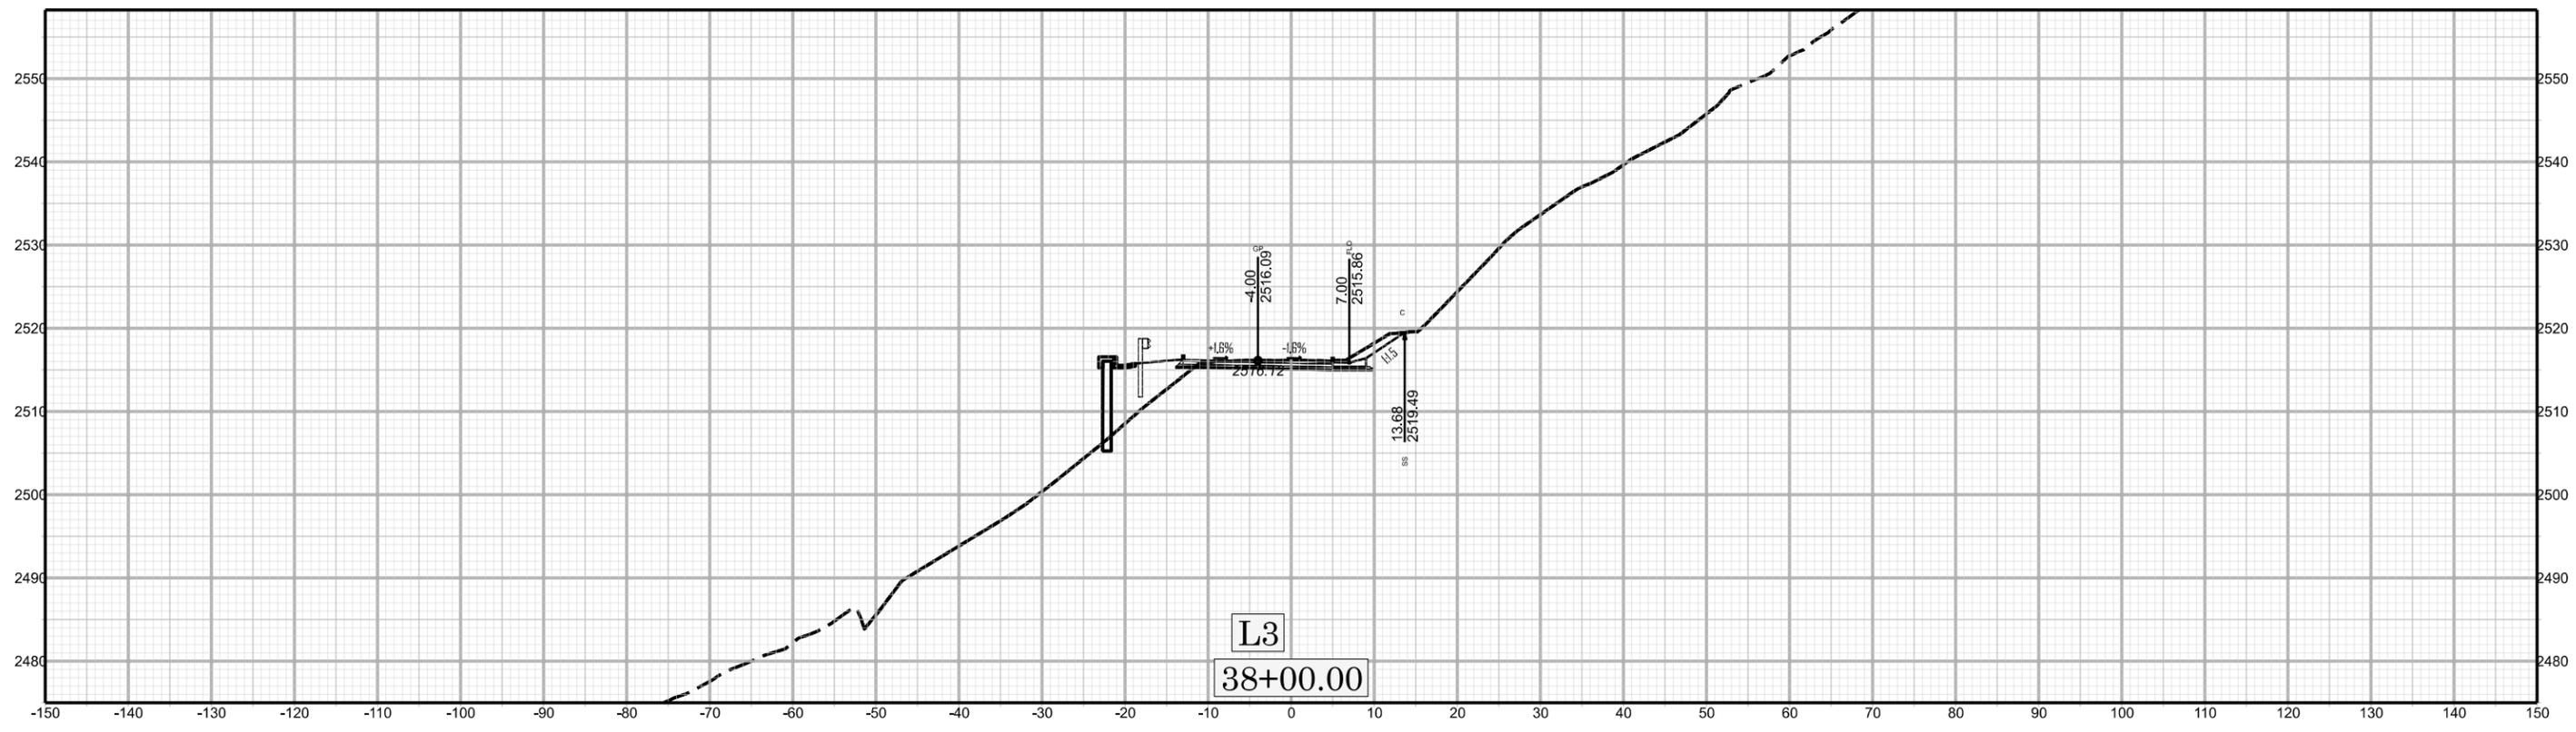



DF8314.2014515W05294

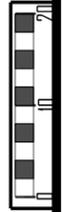
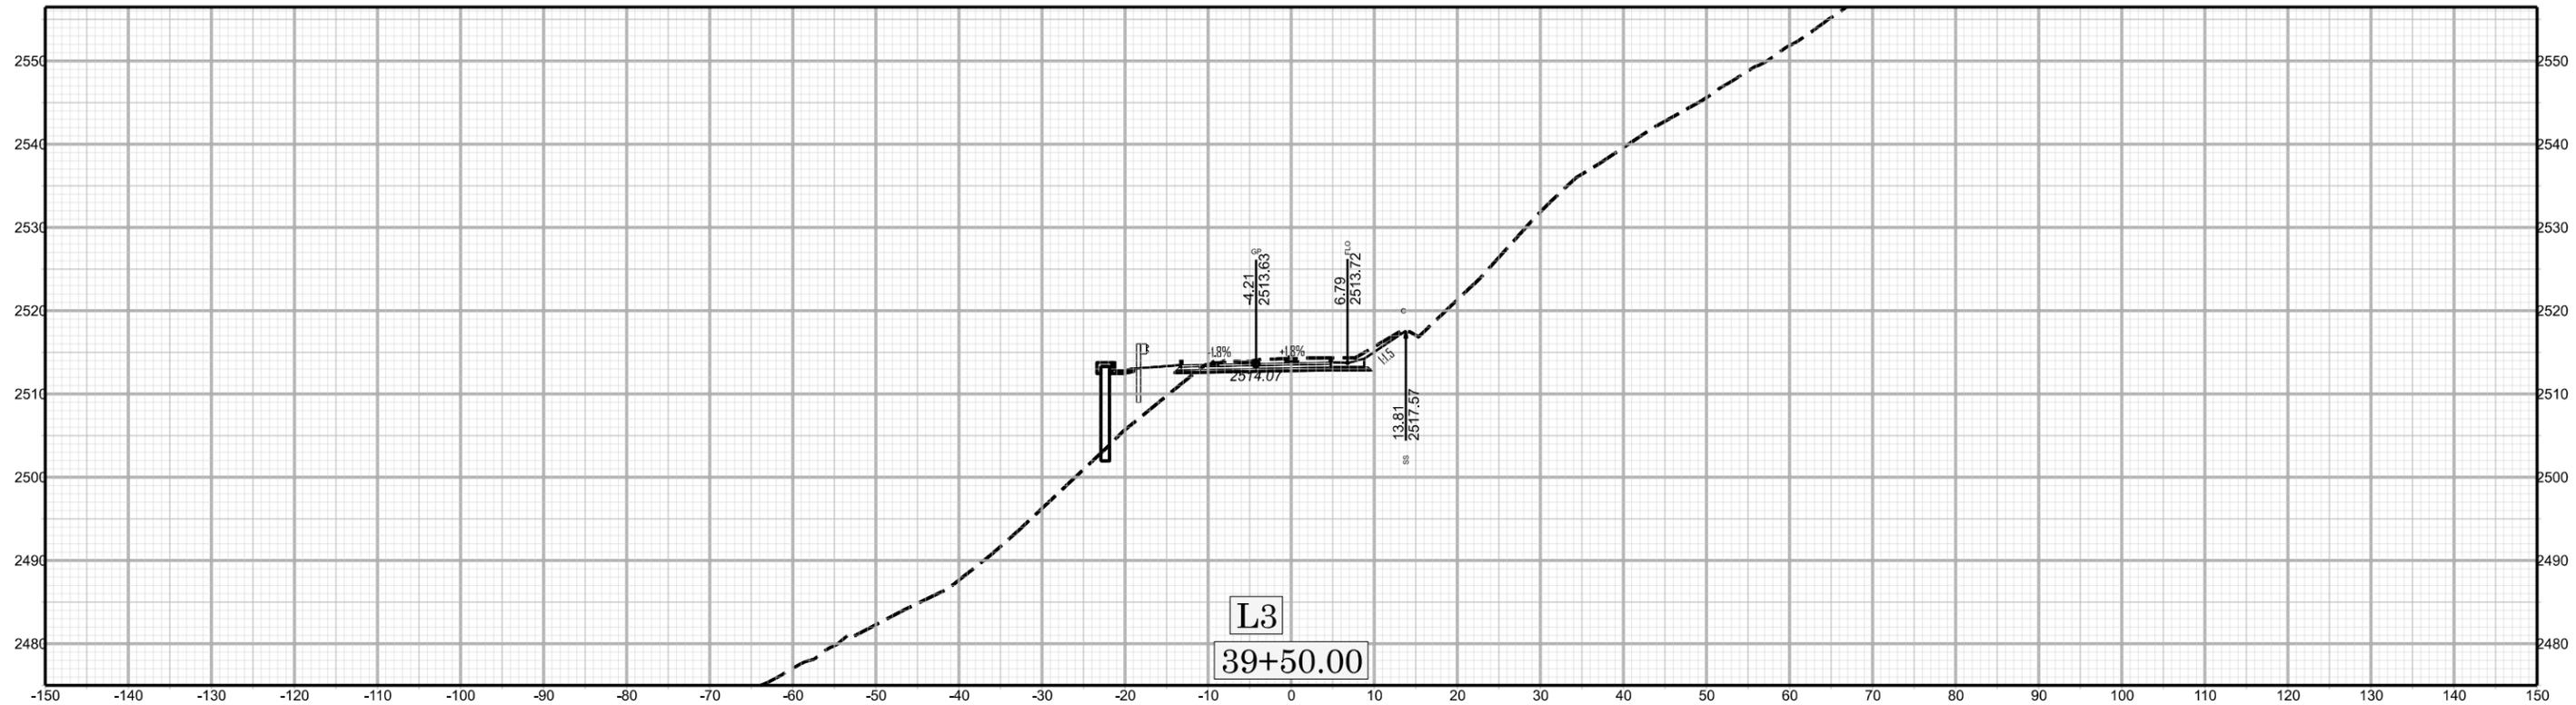



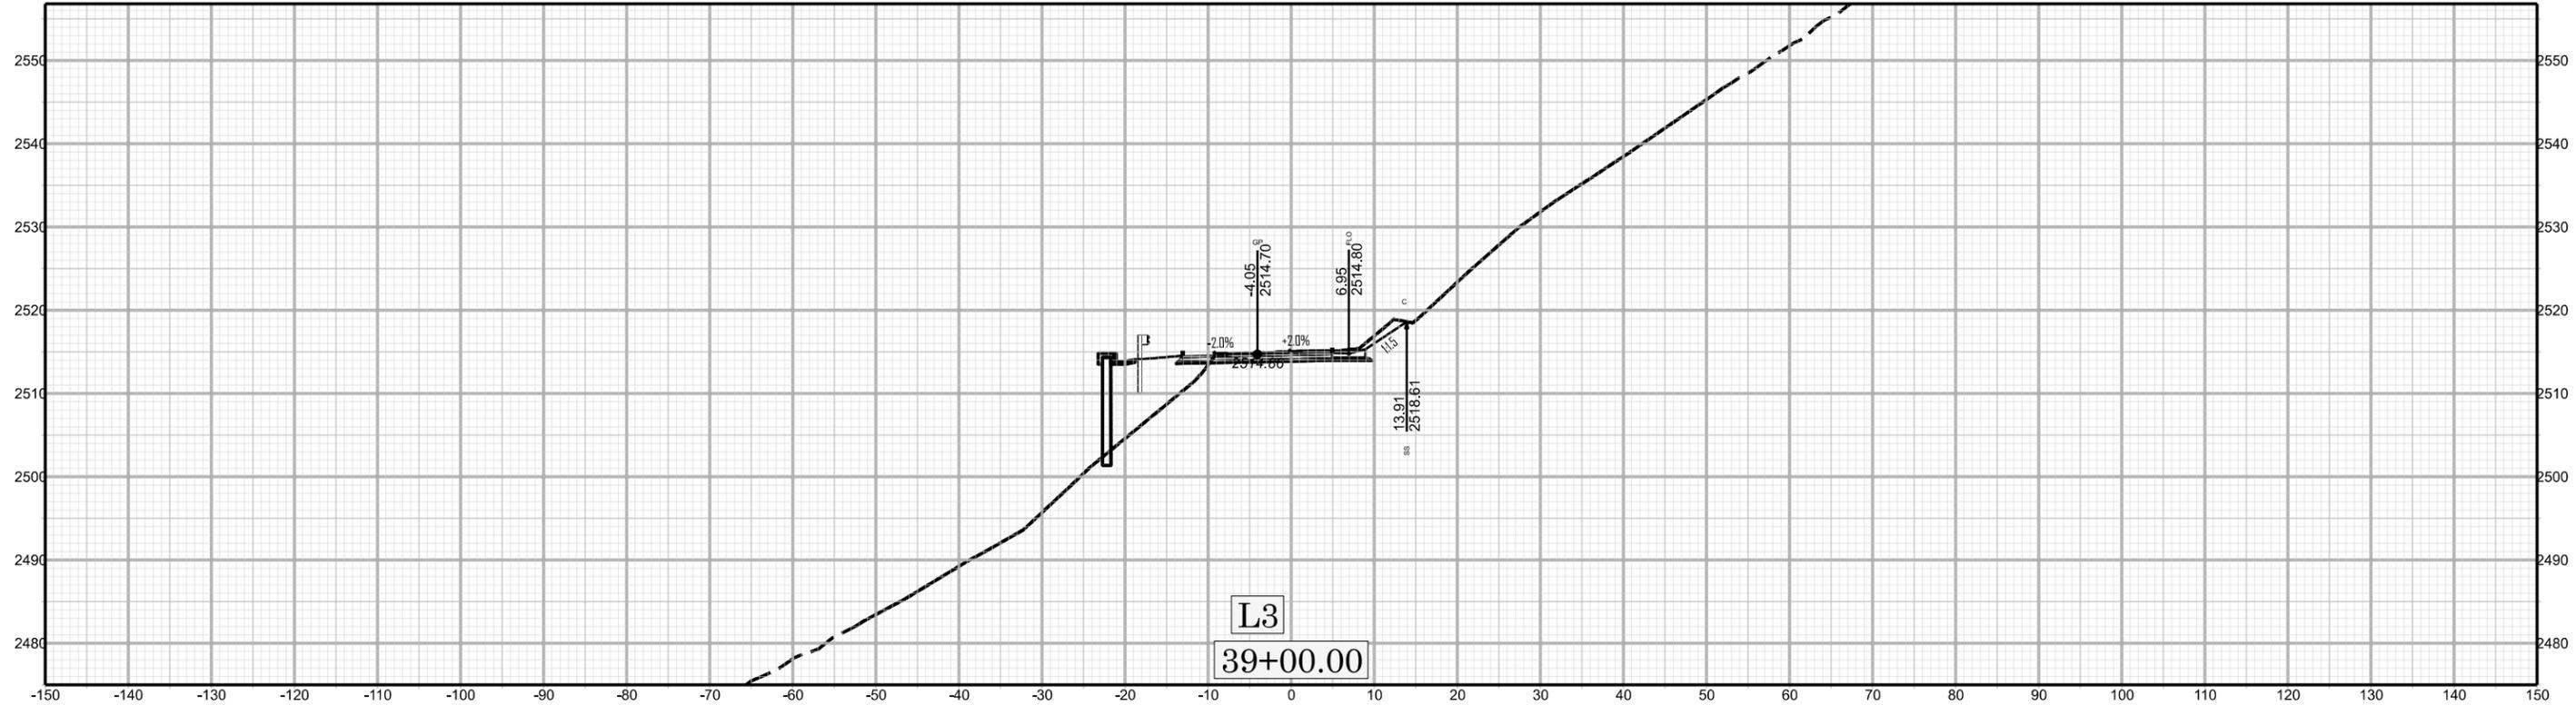


DF18314.2014515W05294

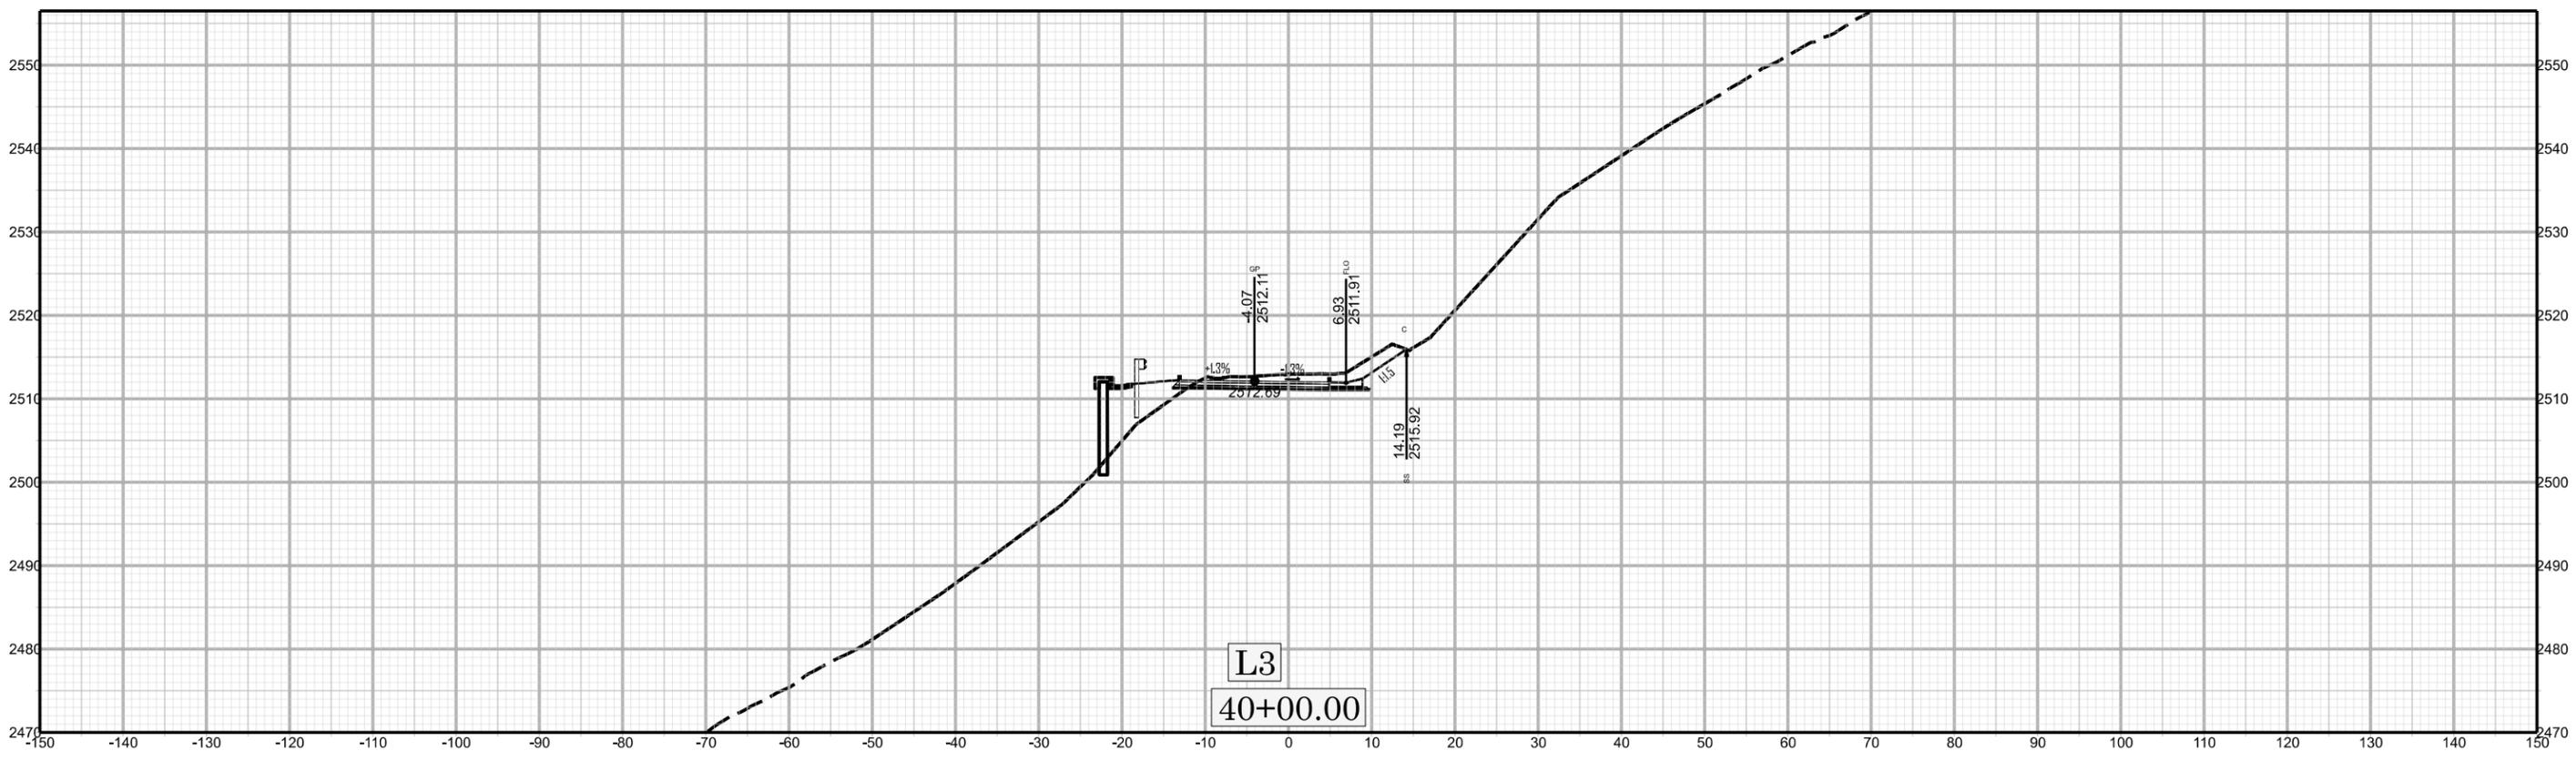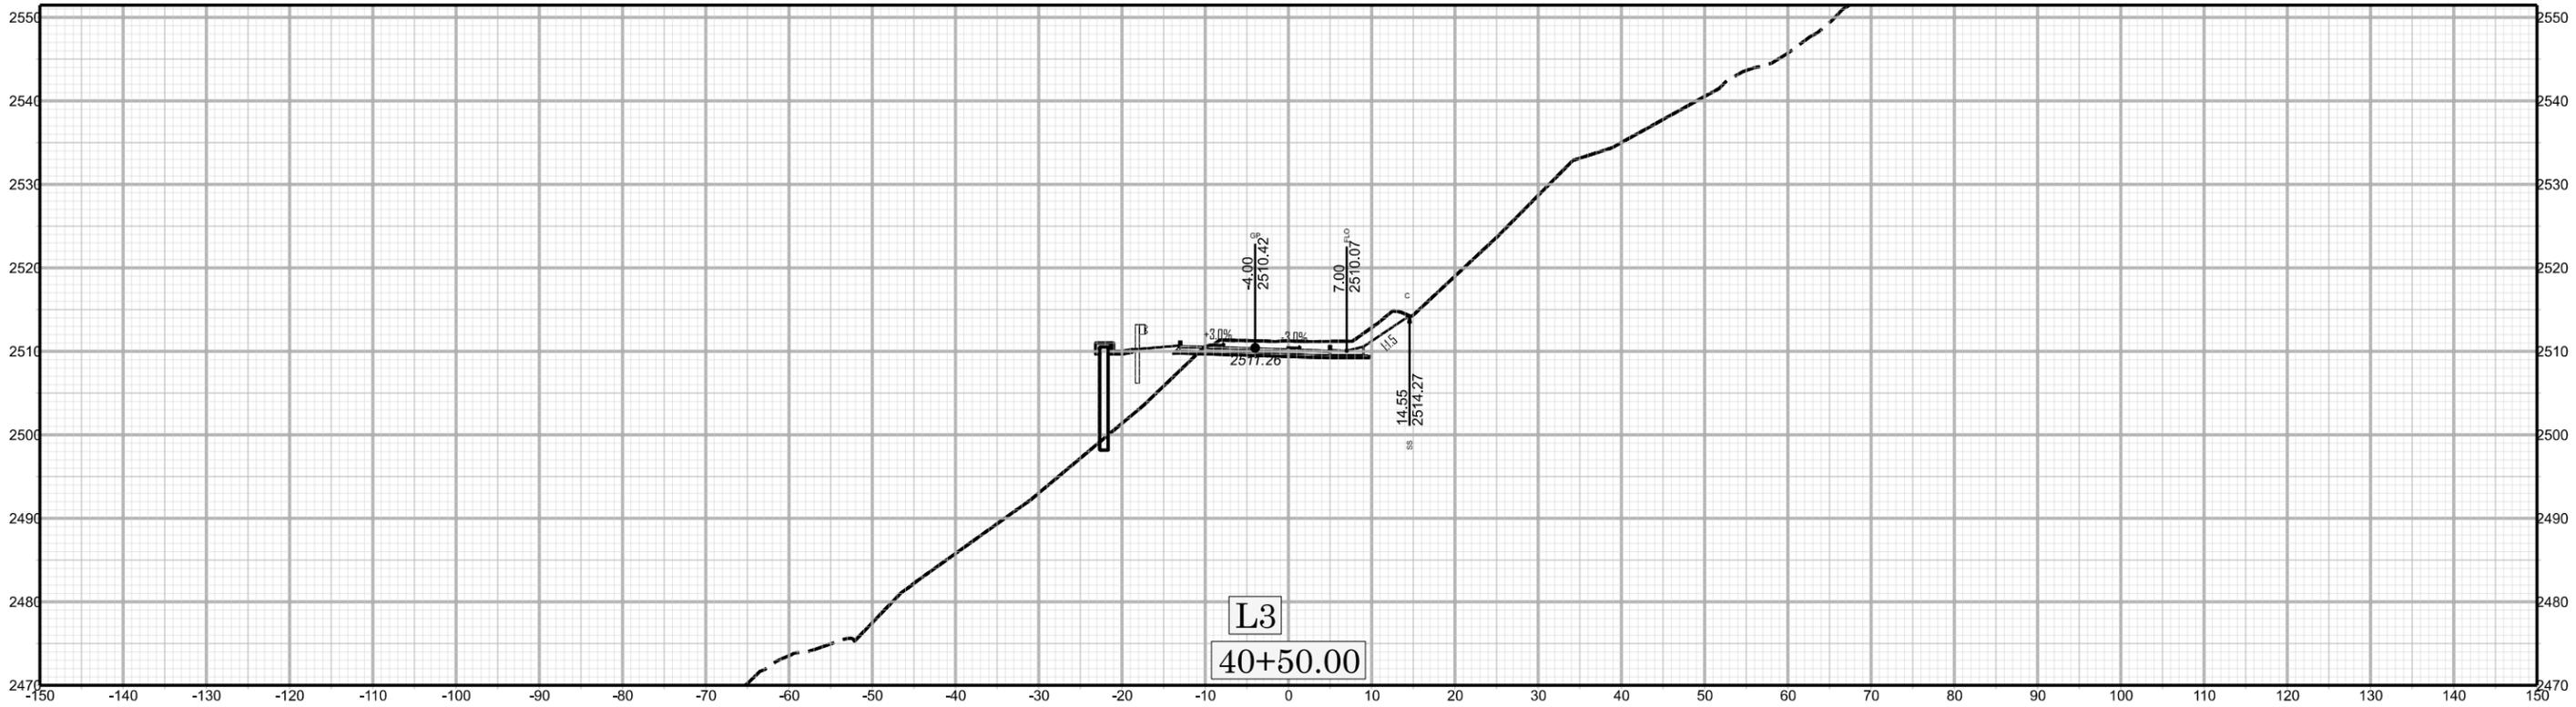


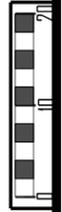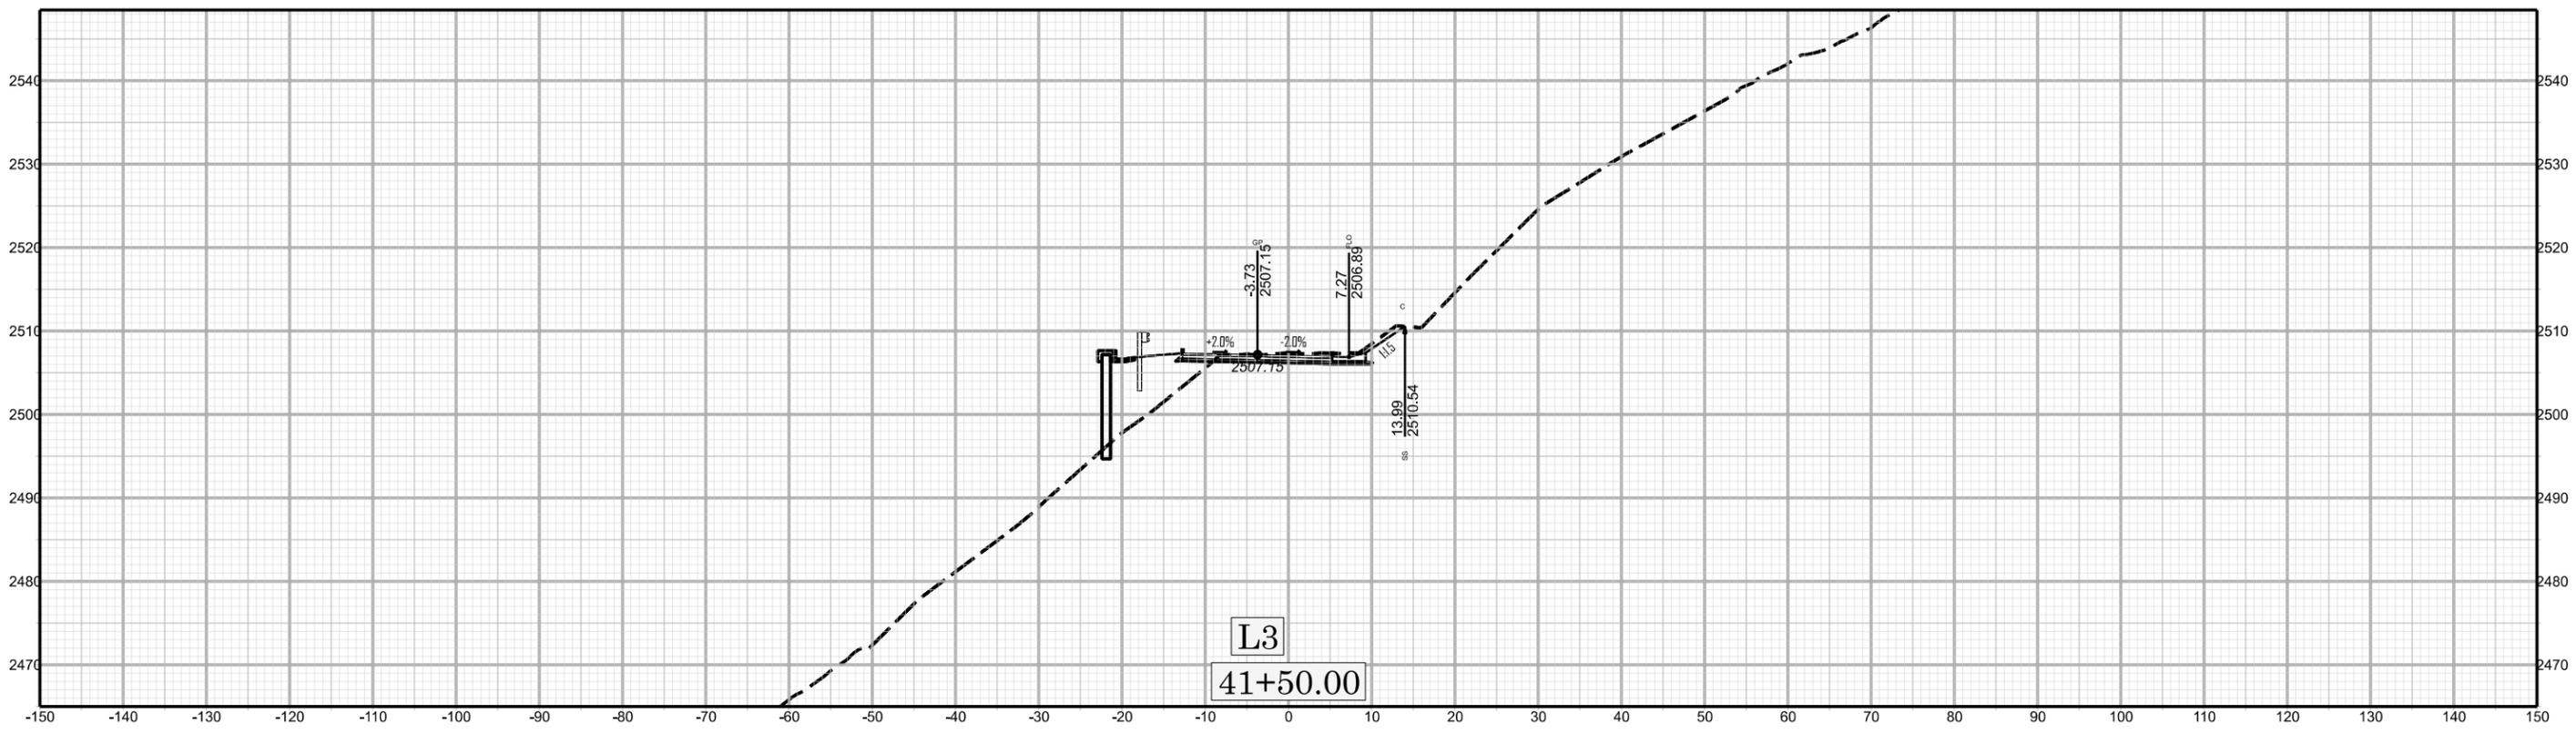


X:39 41+00.00

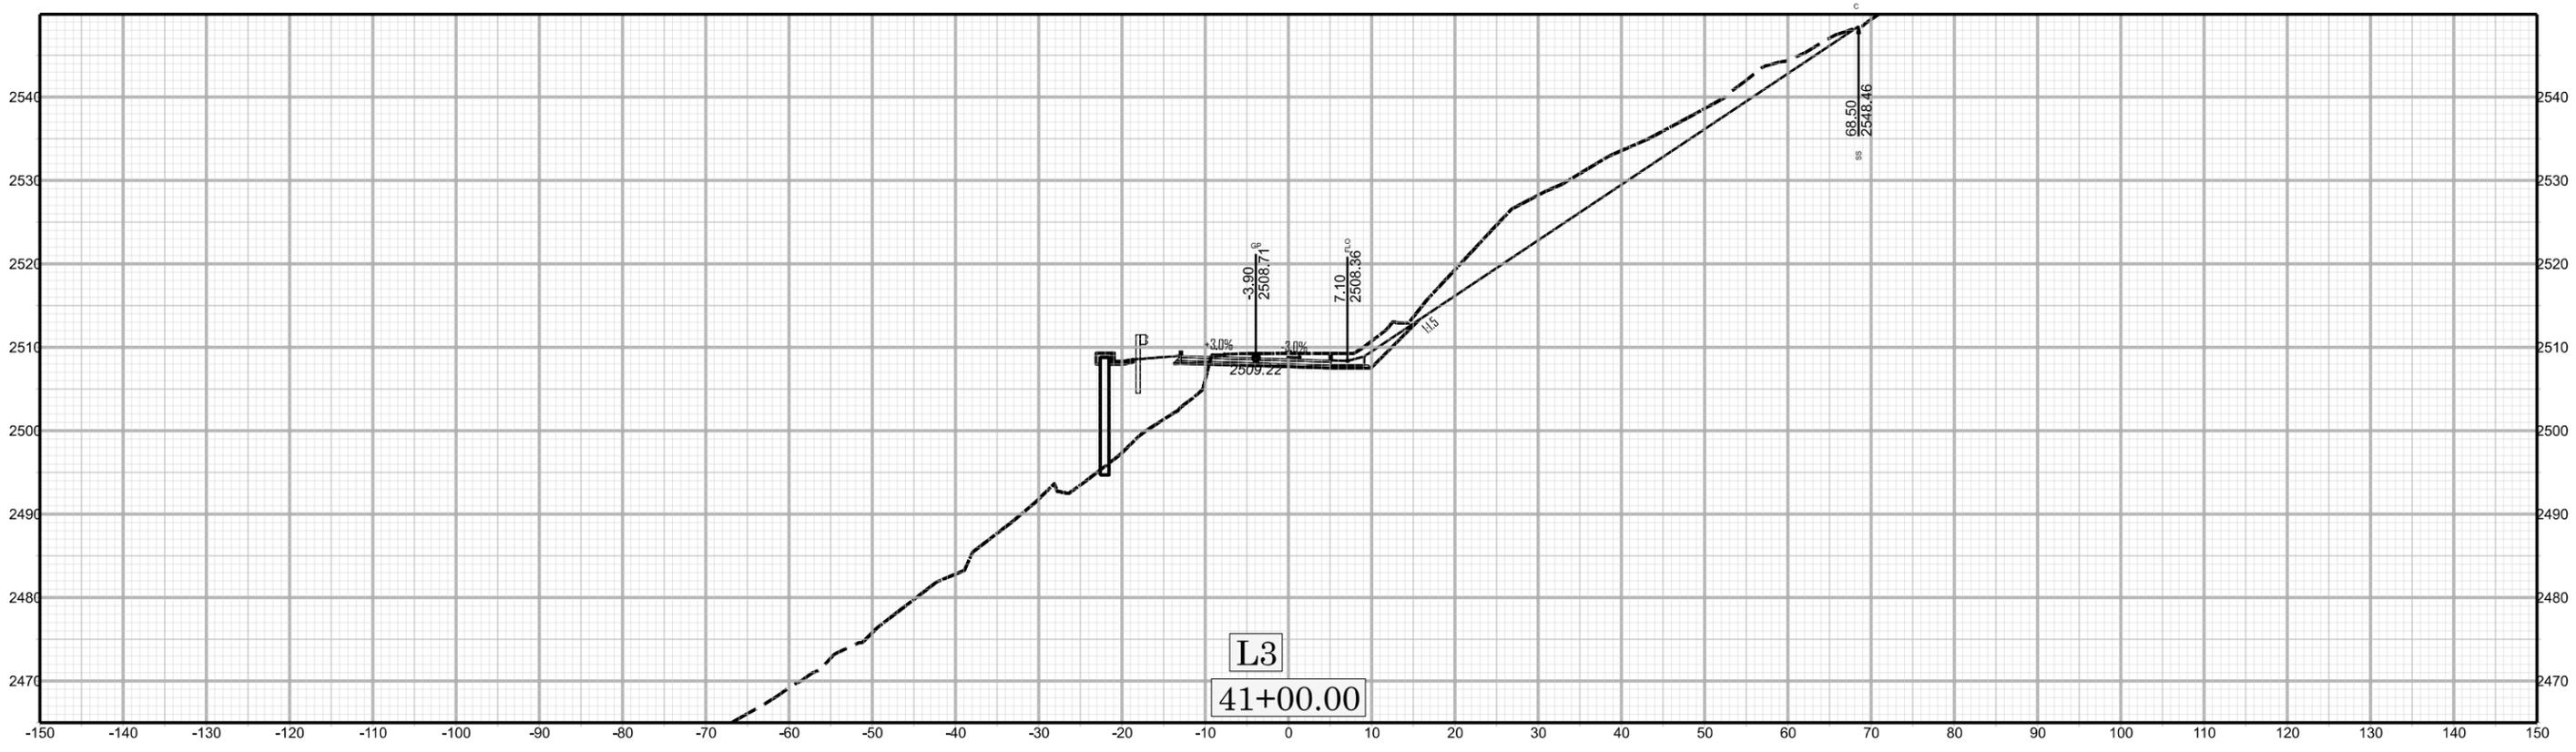


DF18314.2014515W05294

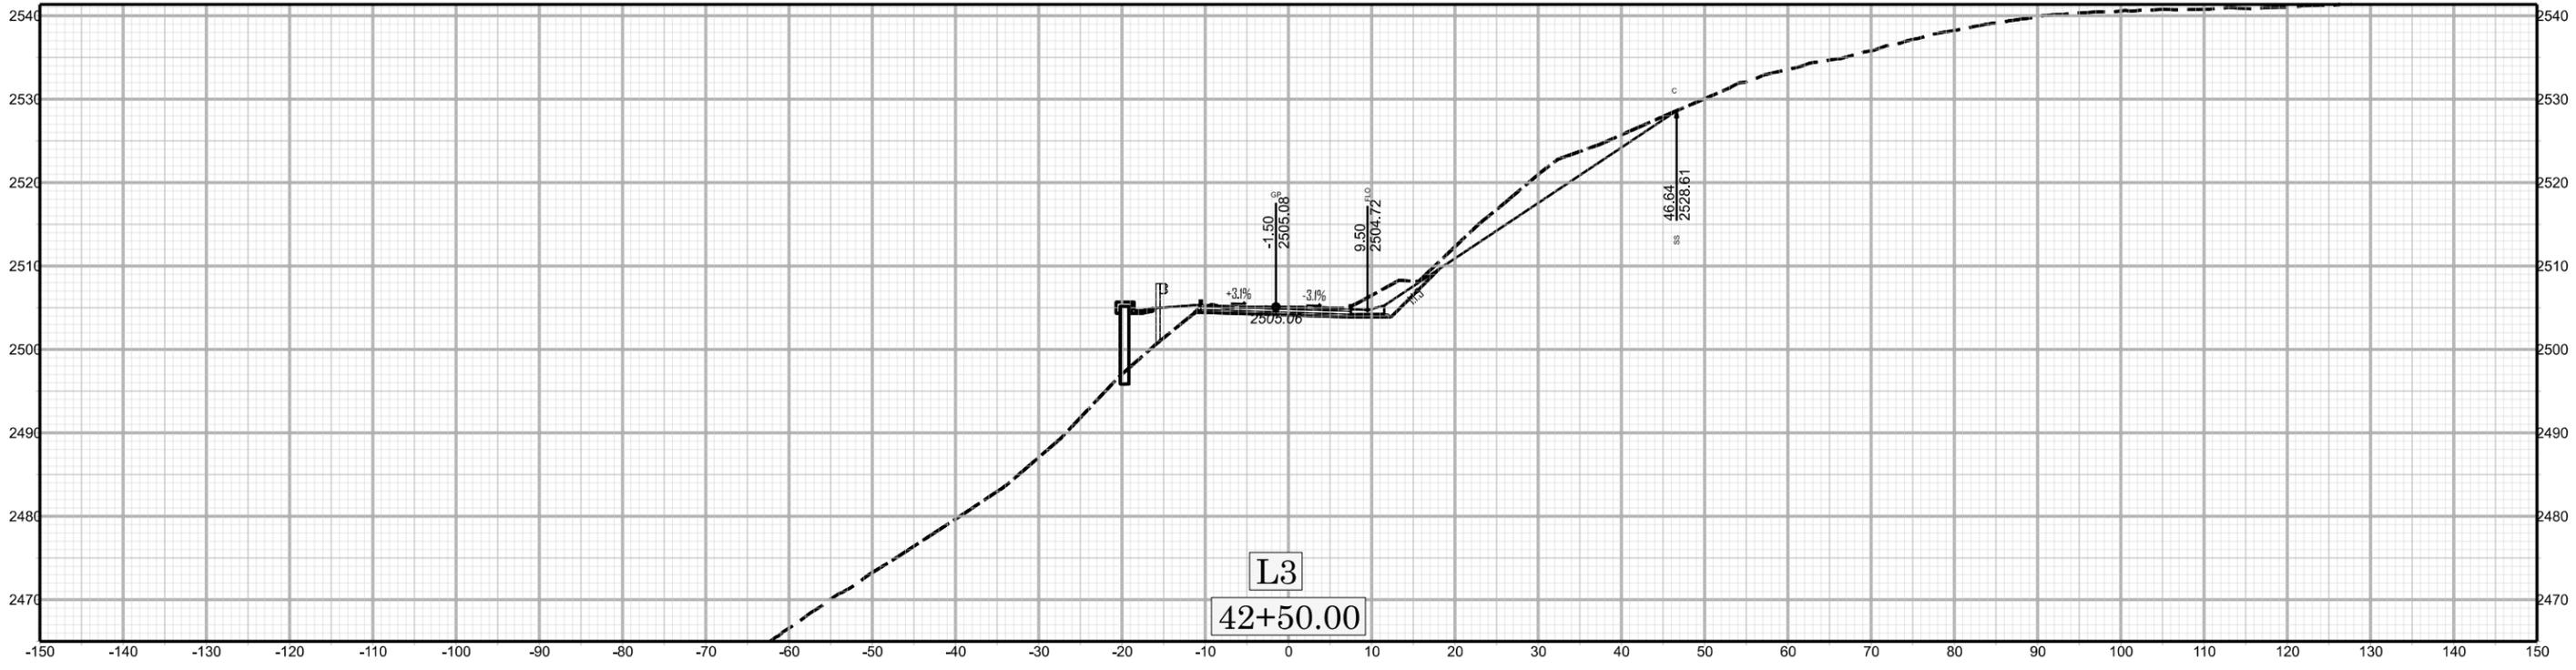

L3
42+50.00




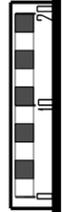




X40 42+00.00

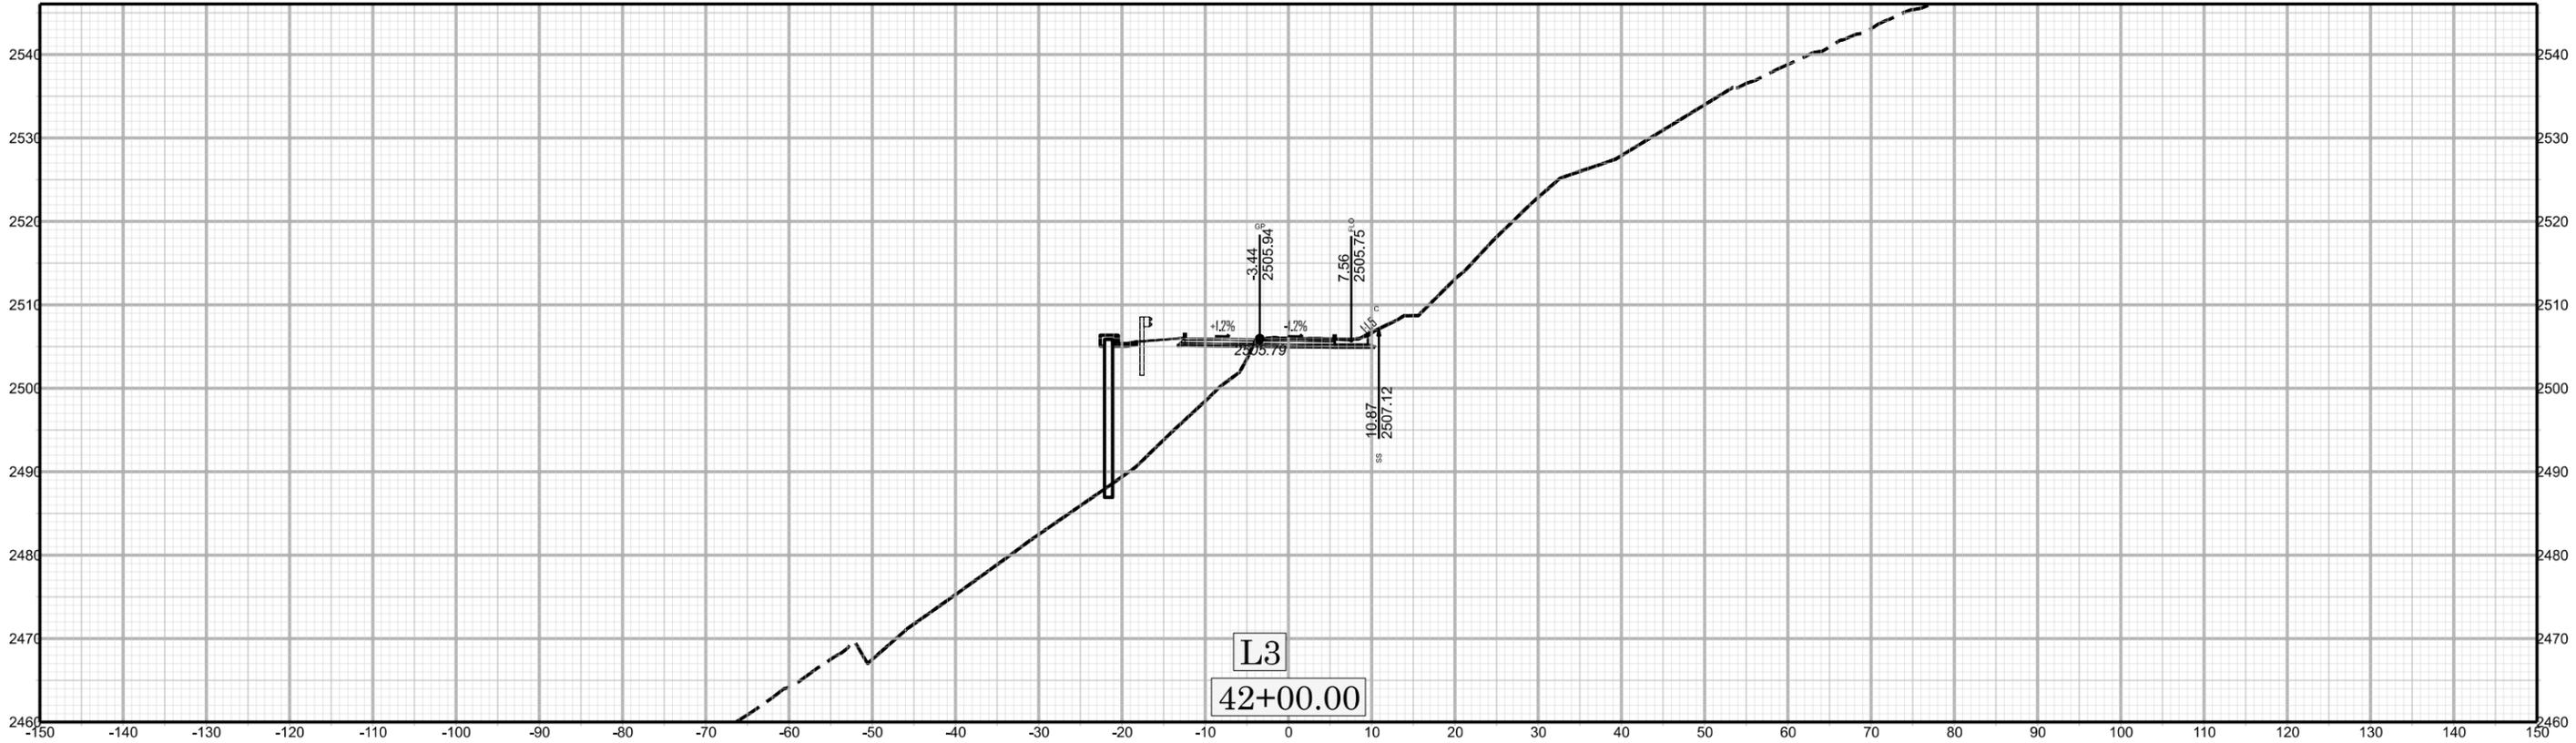

L3
42+00.00

DF18314.2014515W05294

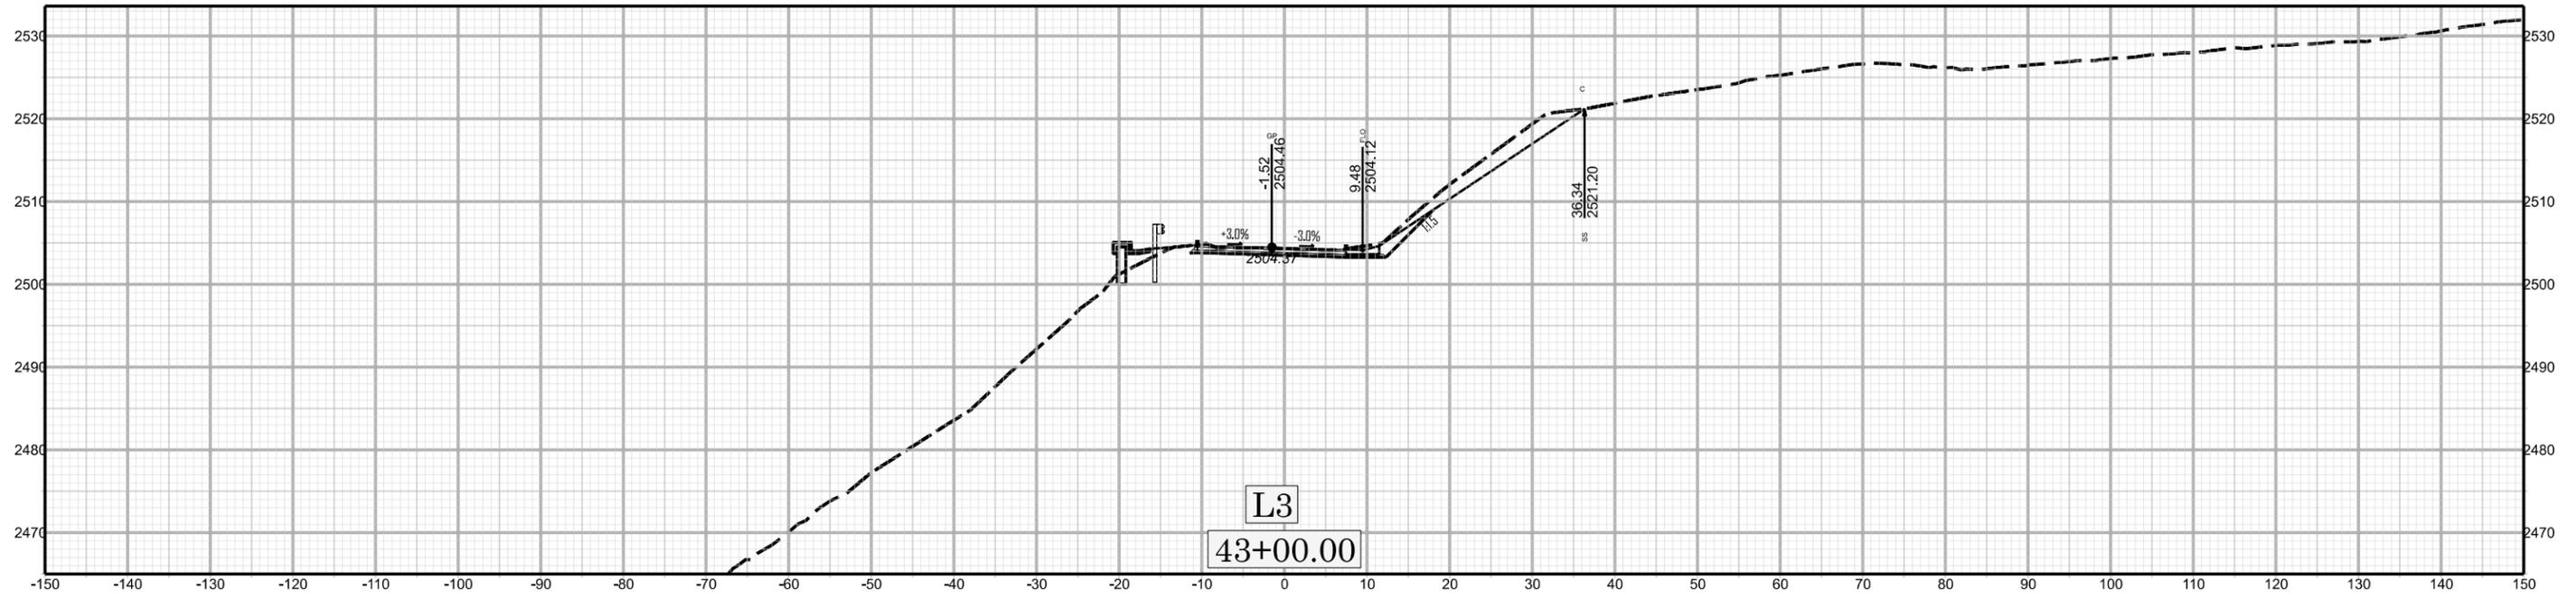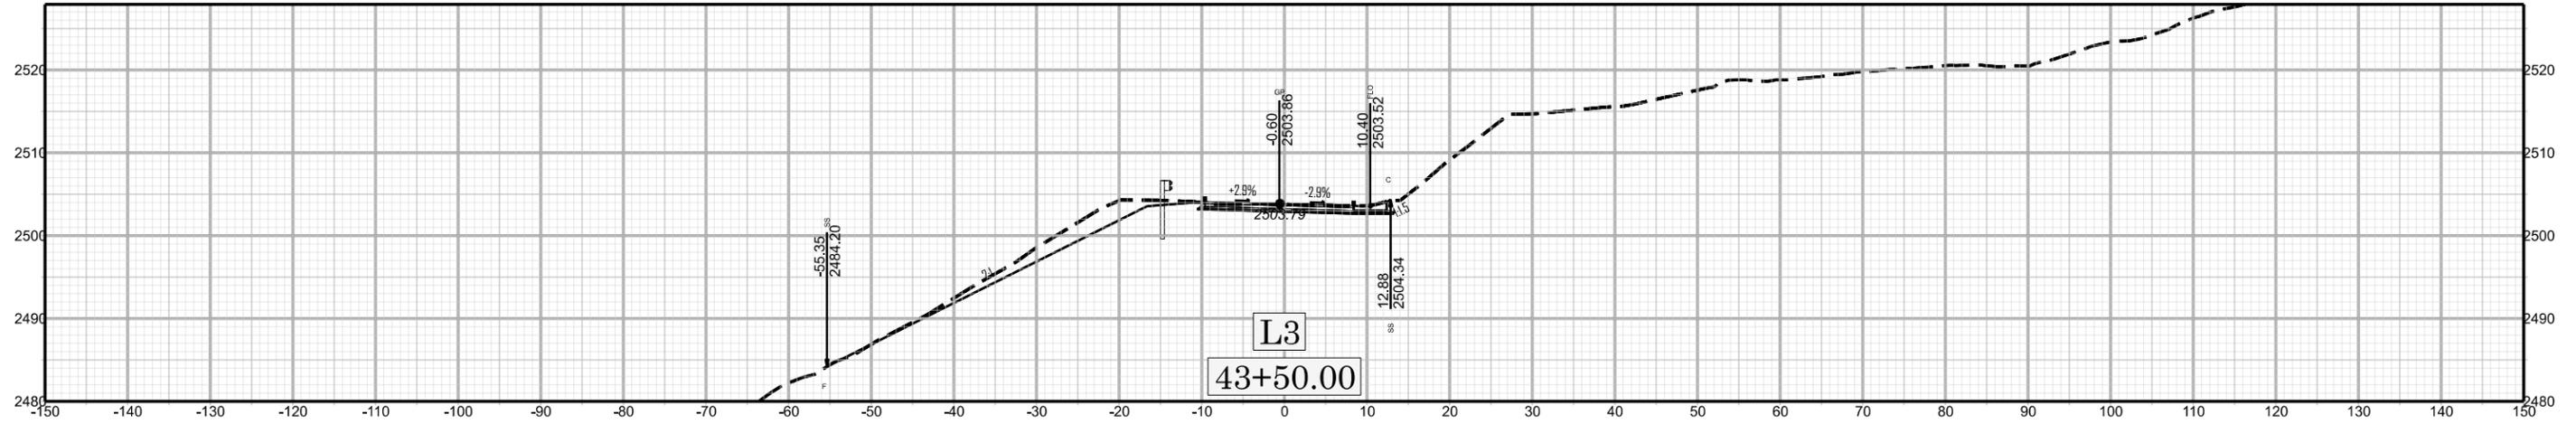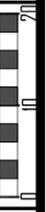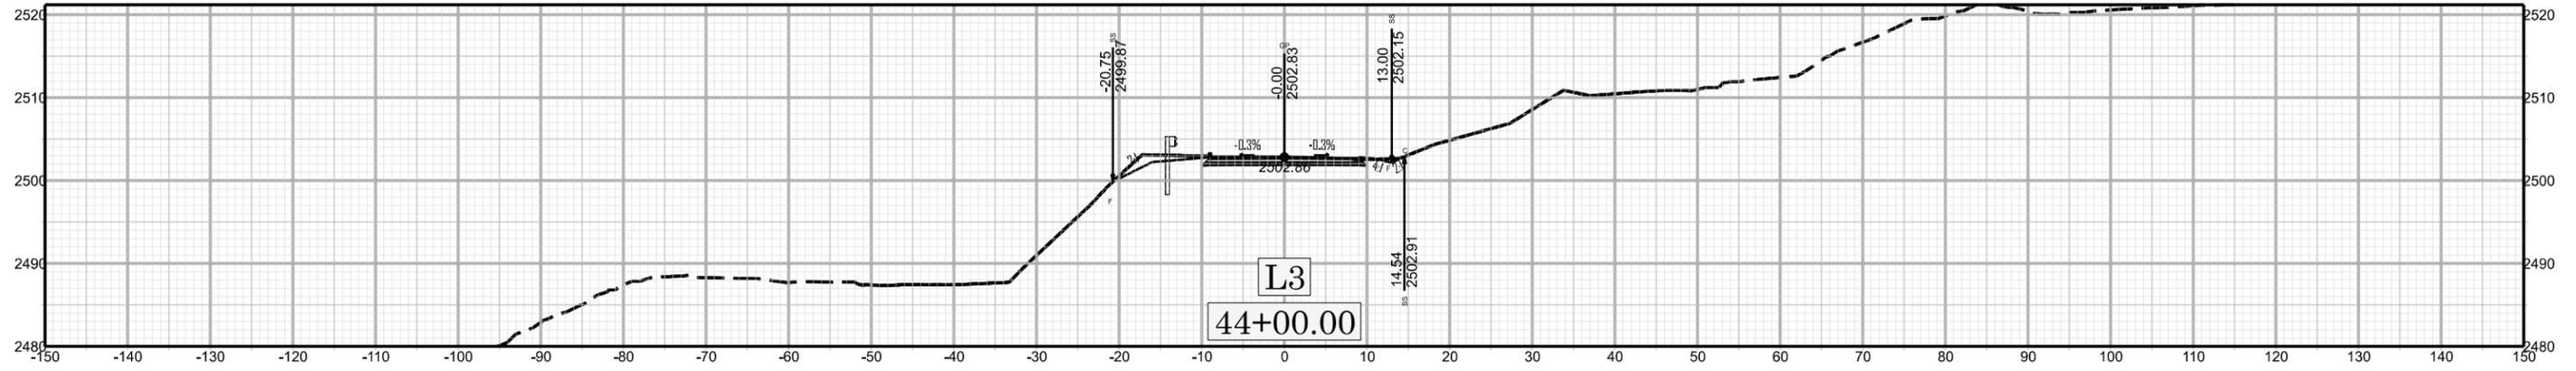

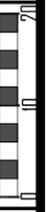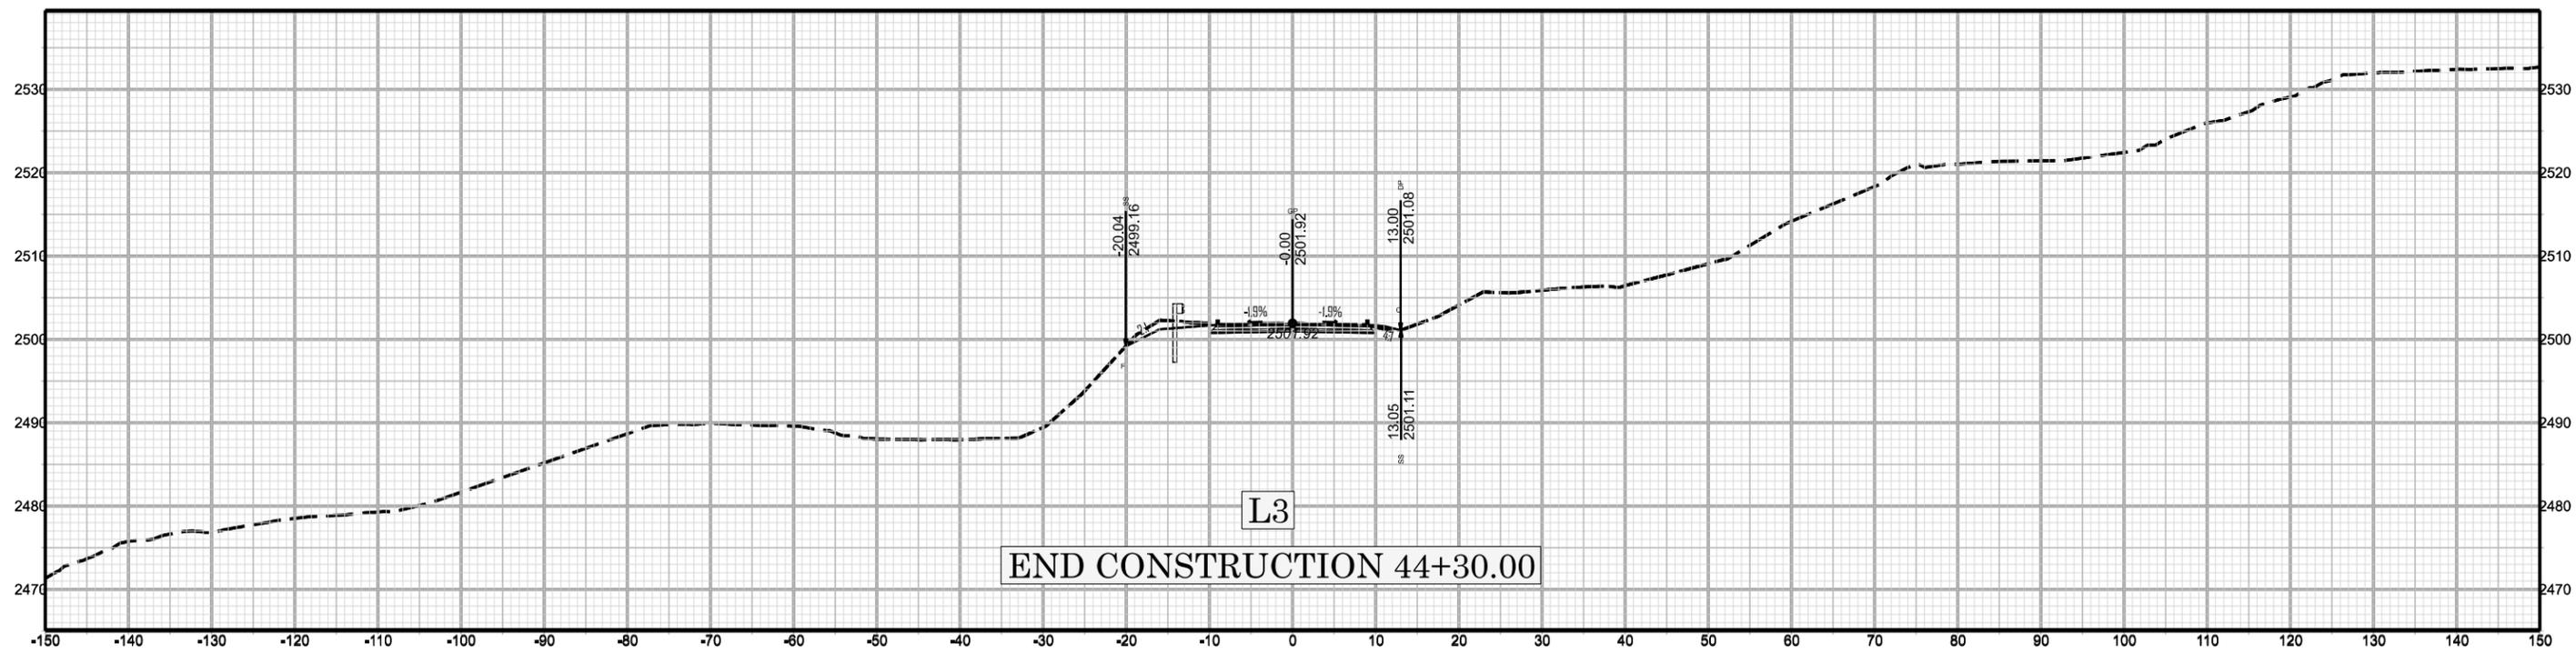

X42 44+30.00

DF1834.204515W05294