

5/28/24

**TGS ENGINEERS**  
706 HILLSBOROUGH ST. SUITE 200  
RALEIGH, NC 27603  
PH (919) 773-8887  
CORP. LICENSE NO.: C-0275




PROJECT REFERENCE NO. **W-5704E** SHEET NO. **16**

ROADWAY DESIGN ENGINEER  
SEAL 19724  
1/26/2026

HYDRAULICS ENGINEER  
SEAL 044158  
1/26/2026

**DOCUMENT NOT CONSIDERED FINAL UNLESS ALL SIGNATURES COMPLETED**

EXISTING GROUND \_\_\_\_\_  
PROPOSED GRADE \_\_\_\_\_  
LEFT DITCH GRADE \_\_\_\_\_  
RIGHT DITCH GRADE \_\_\_\_\_

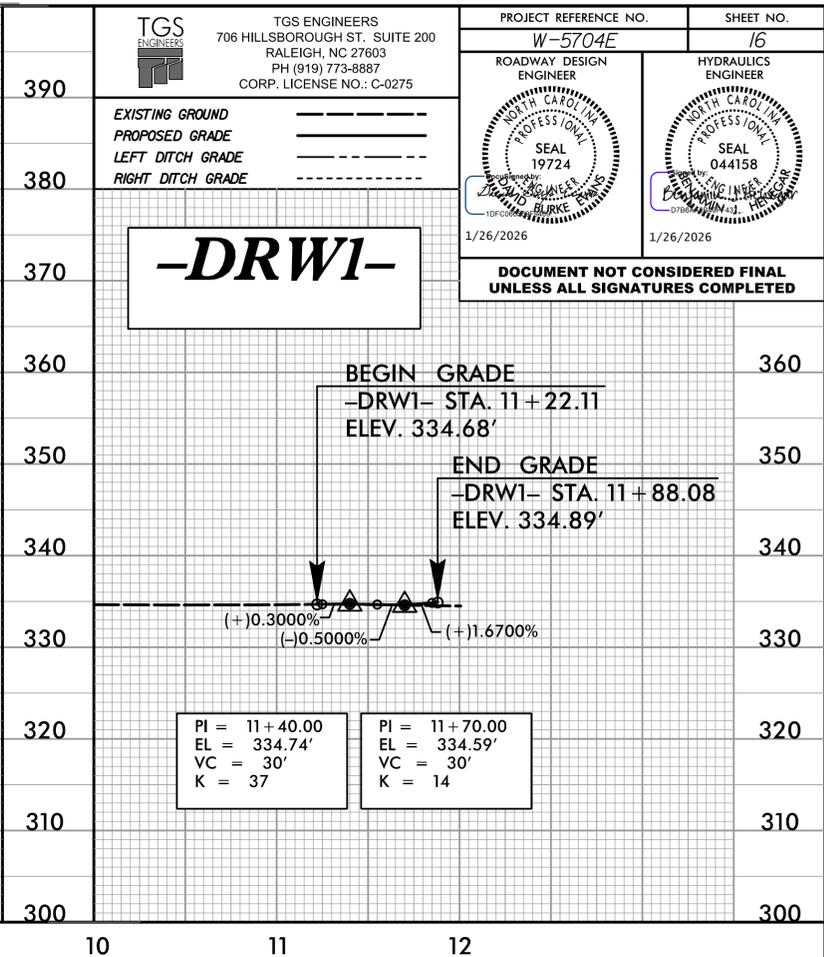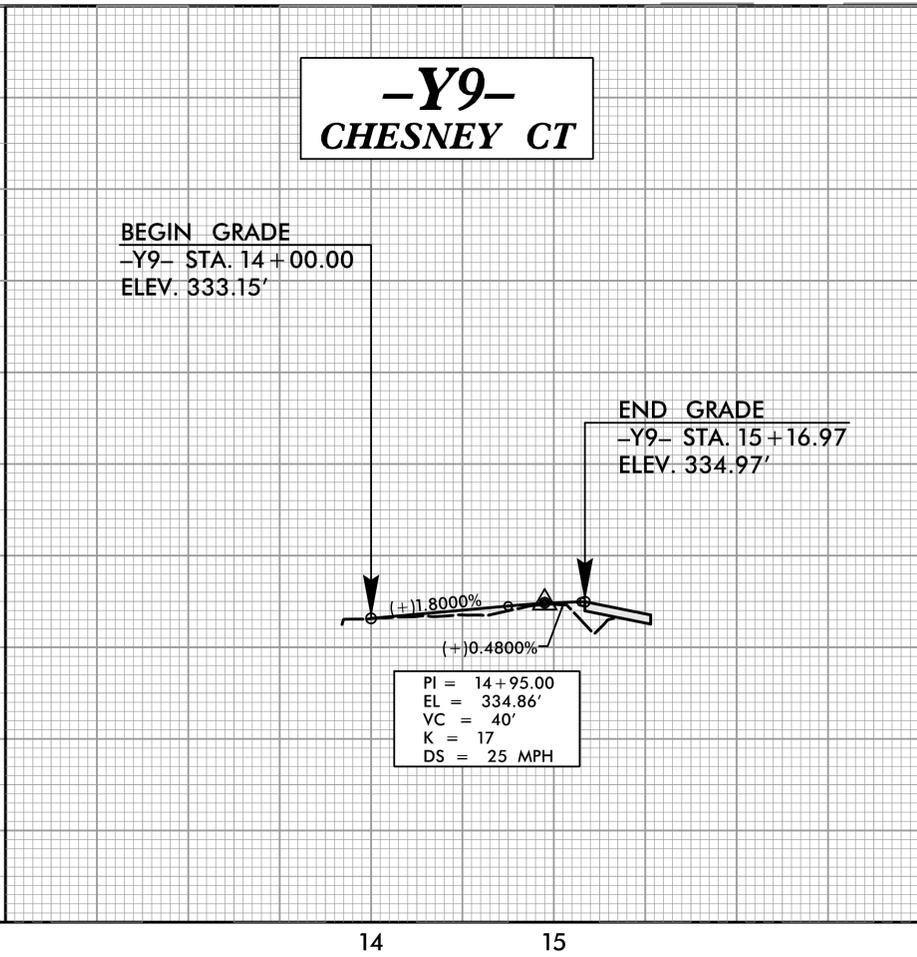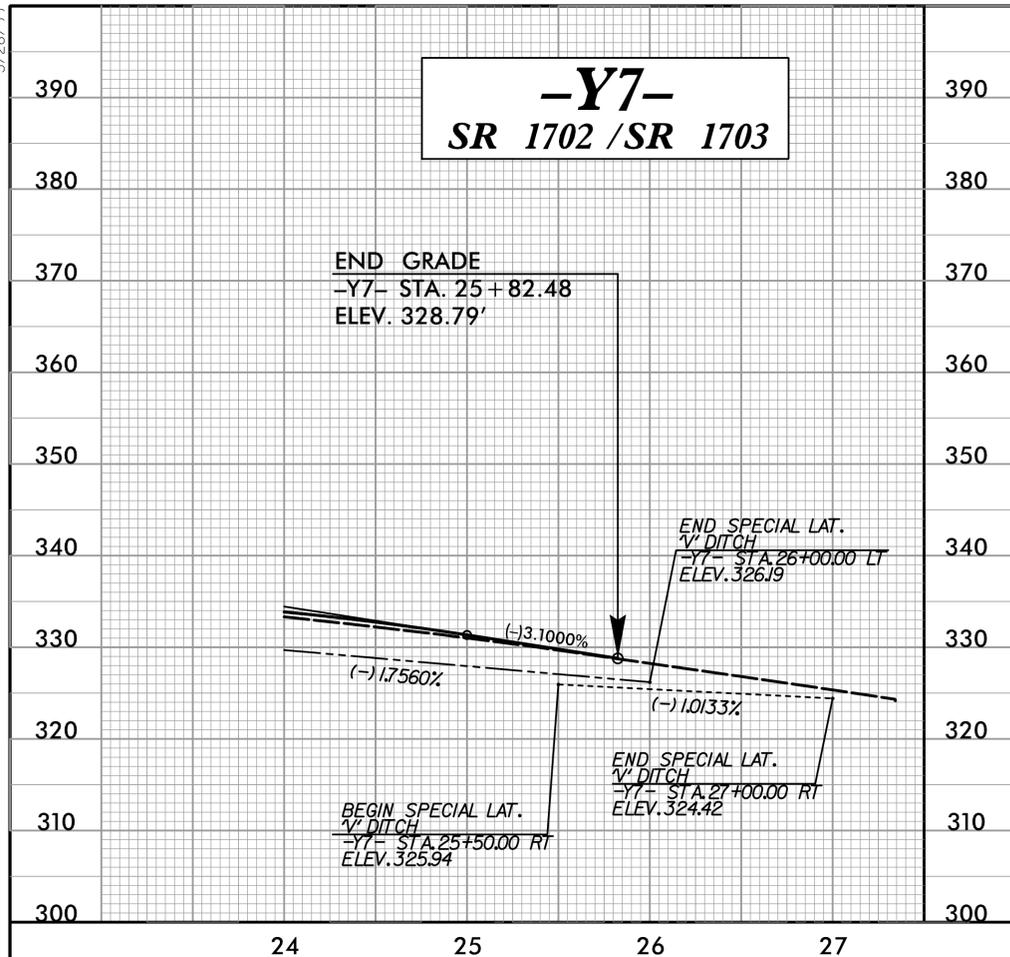

I:\A\2024\W-5704e\roadway\proj\W-5704E\_R0Y\_PFL.dgn

