


04-1472
SR 1700 (COVERED BRIDGE RD)
AT
S MURPHREY RD


NEW
DROP
CABLE
TO
04-1472

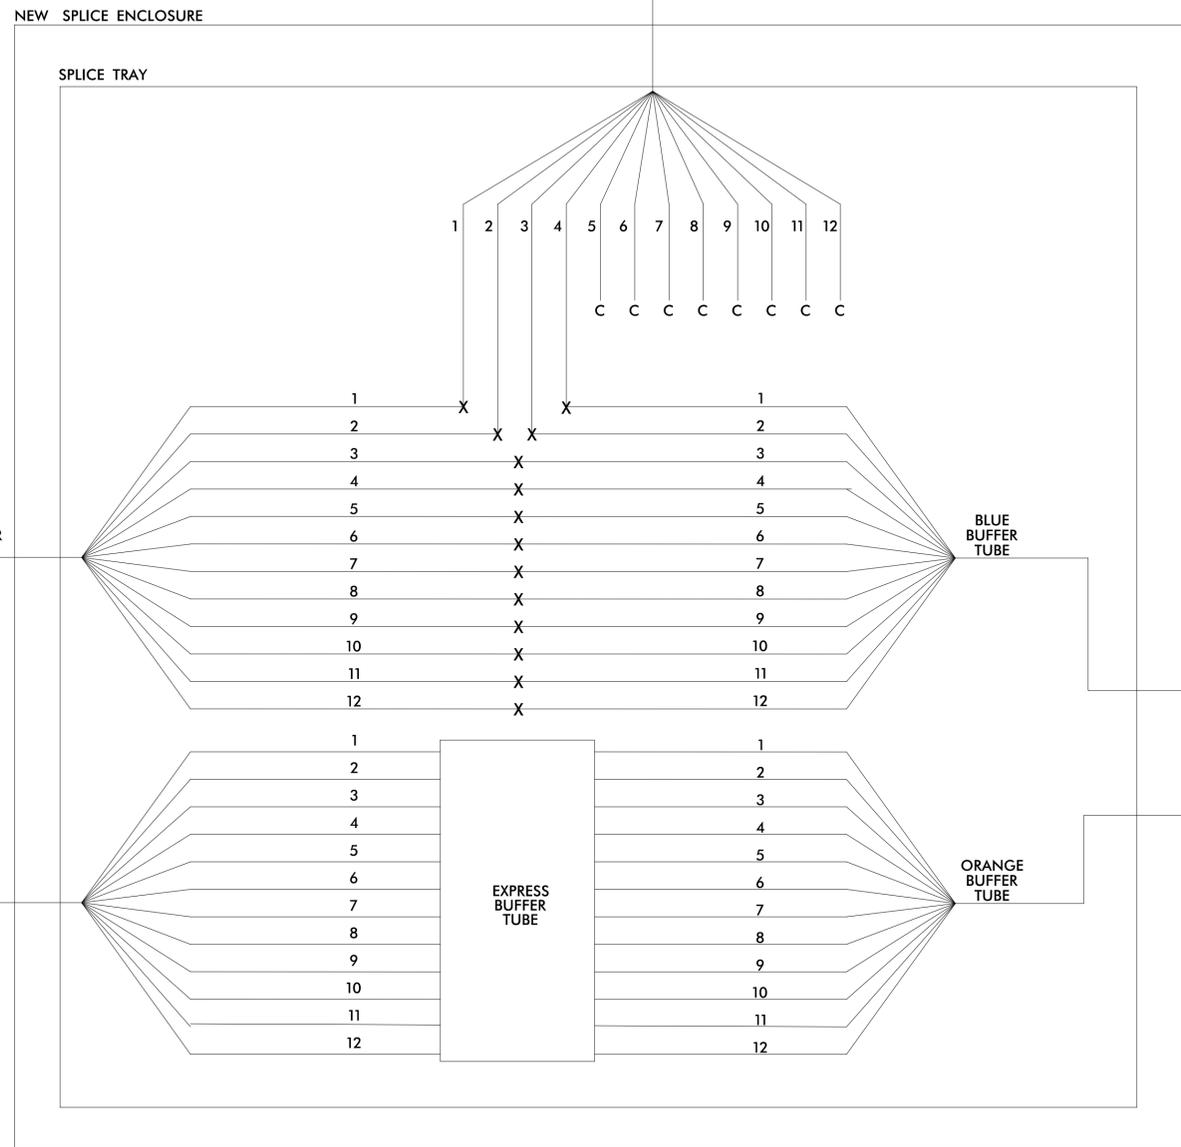

LEGEND

COLOR CODE TIA/EIA 598-A	
(1) BLUE	(7) RED
(2) ORANGE	(8) BLACK
(3) GREEN	(9) YELLOW
(4) BROWN	(10) VIOLET
(5) SLATE	(11) ROSE
(6) WHITE	(12) AQUA

X = NEW FUSION SPLICE INDIVIDUAL FIBER
C = CAP, COIL, AND SEAL
[EXPRESS BUFFER TUBE] = EXPRESS ENTIRE BUFFER TUBE THROUGH WITHOUT CUTTING
[EXPRESS] = EXPRESS INDIVIDUAL FIBER THROUGH WITHOUT CUTTING
[BUFFER SPLICE] = SPLICE ALL FIBERS IN BUFFER TUBE COLOR TO COLOR

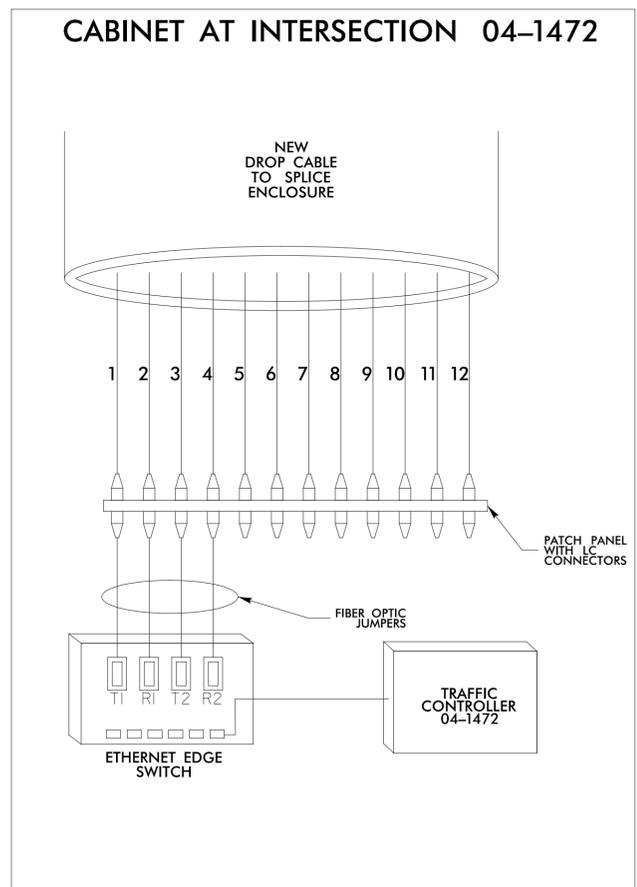

NOTES

- FIVE (5) DAYS PRIOR TO BEGINNING WORK ON THE SIGNAL SYSTEM, CONTACT DIVISION 4 TRAFFIC ENGINEER, AT (252) 640-6502 TO ARRANGE FOR THE DIVISION TO PROGRAM THE NEW FIELD ETHERNET SWITCHES WITH THE NECESSARY NETWORK CONFIGURATION DATA, INCLUDING BUT NOT LIMITED TO: THE PROJECT IP ADDRESS, DEFAULT GATEWAY, SUBNET MASK AND VLAN ID INFORMATION. NOTIFY THE TRAFFIC ENGINEER AFTER ALL WORK IS PERFORMED TO ENSURE THAT ALL FIBER CIRCUITS ARE FUNCTIONING PROPERLY. WORK IS NOT COMPLETE UNTIL ALL SIGNALS ARE COMMUNICATING WITH THE CENTRAL SYSTEM.
- CONTRACTOR SHALL PROVIDE AS-BUILT PLANS TO THE ENGINEER FOR FINAL SPLICE ARRANGEMENT.
- UNUSED/UNTERMINATED FIBER OPTIC STRANDS SHALL BE LEFT COILED AND STORED IN SPLICE TRAY.
- ETHERNET SWITCH TERMINATION CONFIGURATIONS ARE GENERIC. CONTRACTOR IS RESPONSIBLE FOR DETERMINING/ ENSURING PROPER TERMINATION.
- INCLUDE ON THE COVER OF EACH SPLICE TRAY THE FOLLOWING: REFER TO SECTION 1731 "FIBER OPTIC SPLICE ENCLOSURE"
 - SPLICE LOCATION
 - DATE
 - COMPANY NAME
 - NAME OF INDIVIDUAL PERFORMING THE SPLICING
- PRIOR TO INSTALLING THE COVER ON THE SPLICE TRAY TAKE A DIGITAL PHOTOGRAPHY SHOWING THE SPLICE TRAY AND INFORMATION SHOWN ABOVE AND SUBMIT PHOTOGRAPH ALONG WITH OTRD TEST RESULTS.

10/17/2024 8:53:09 AM ***vrbgdn:wpcl:ra61:ghn8536:23:W-5704:5601:Covered TOS:echms:gnal:Plcmw-5704E_SCP-8.dgn:sc11:lkca

DOCUMENT NOT CONSIDERED FINAL UNLESS ALL SIGNATURES COMPLETED



Fiber Optic Cable Splice Detail	
Division 4	Johnston County Clayton
PLAN DATE: February 2025	REVIEWED BY: J.M. Justine
PREPARED BY: S.R. Chiluka	REVIEWED BY: M.L. Stygles
REVISIONS	INIT. DATE

SEAL

DocuSigned by:
S.R. Chiluka
07054C892A784E
7/30/2025